


Neighbours:

Address:	Name:	Phone:	ID. no.	Sign:

GROUND STOREY PLAN 1 : 100

SITE PLAN 1 : 200

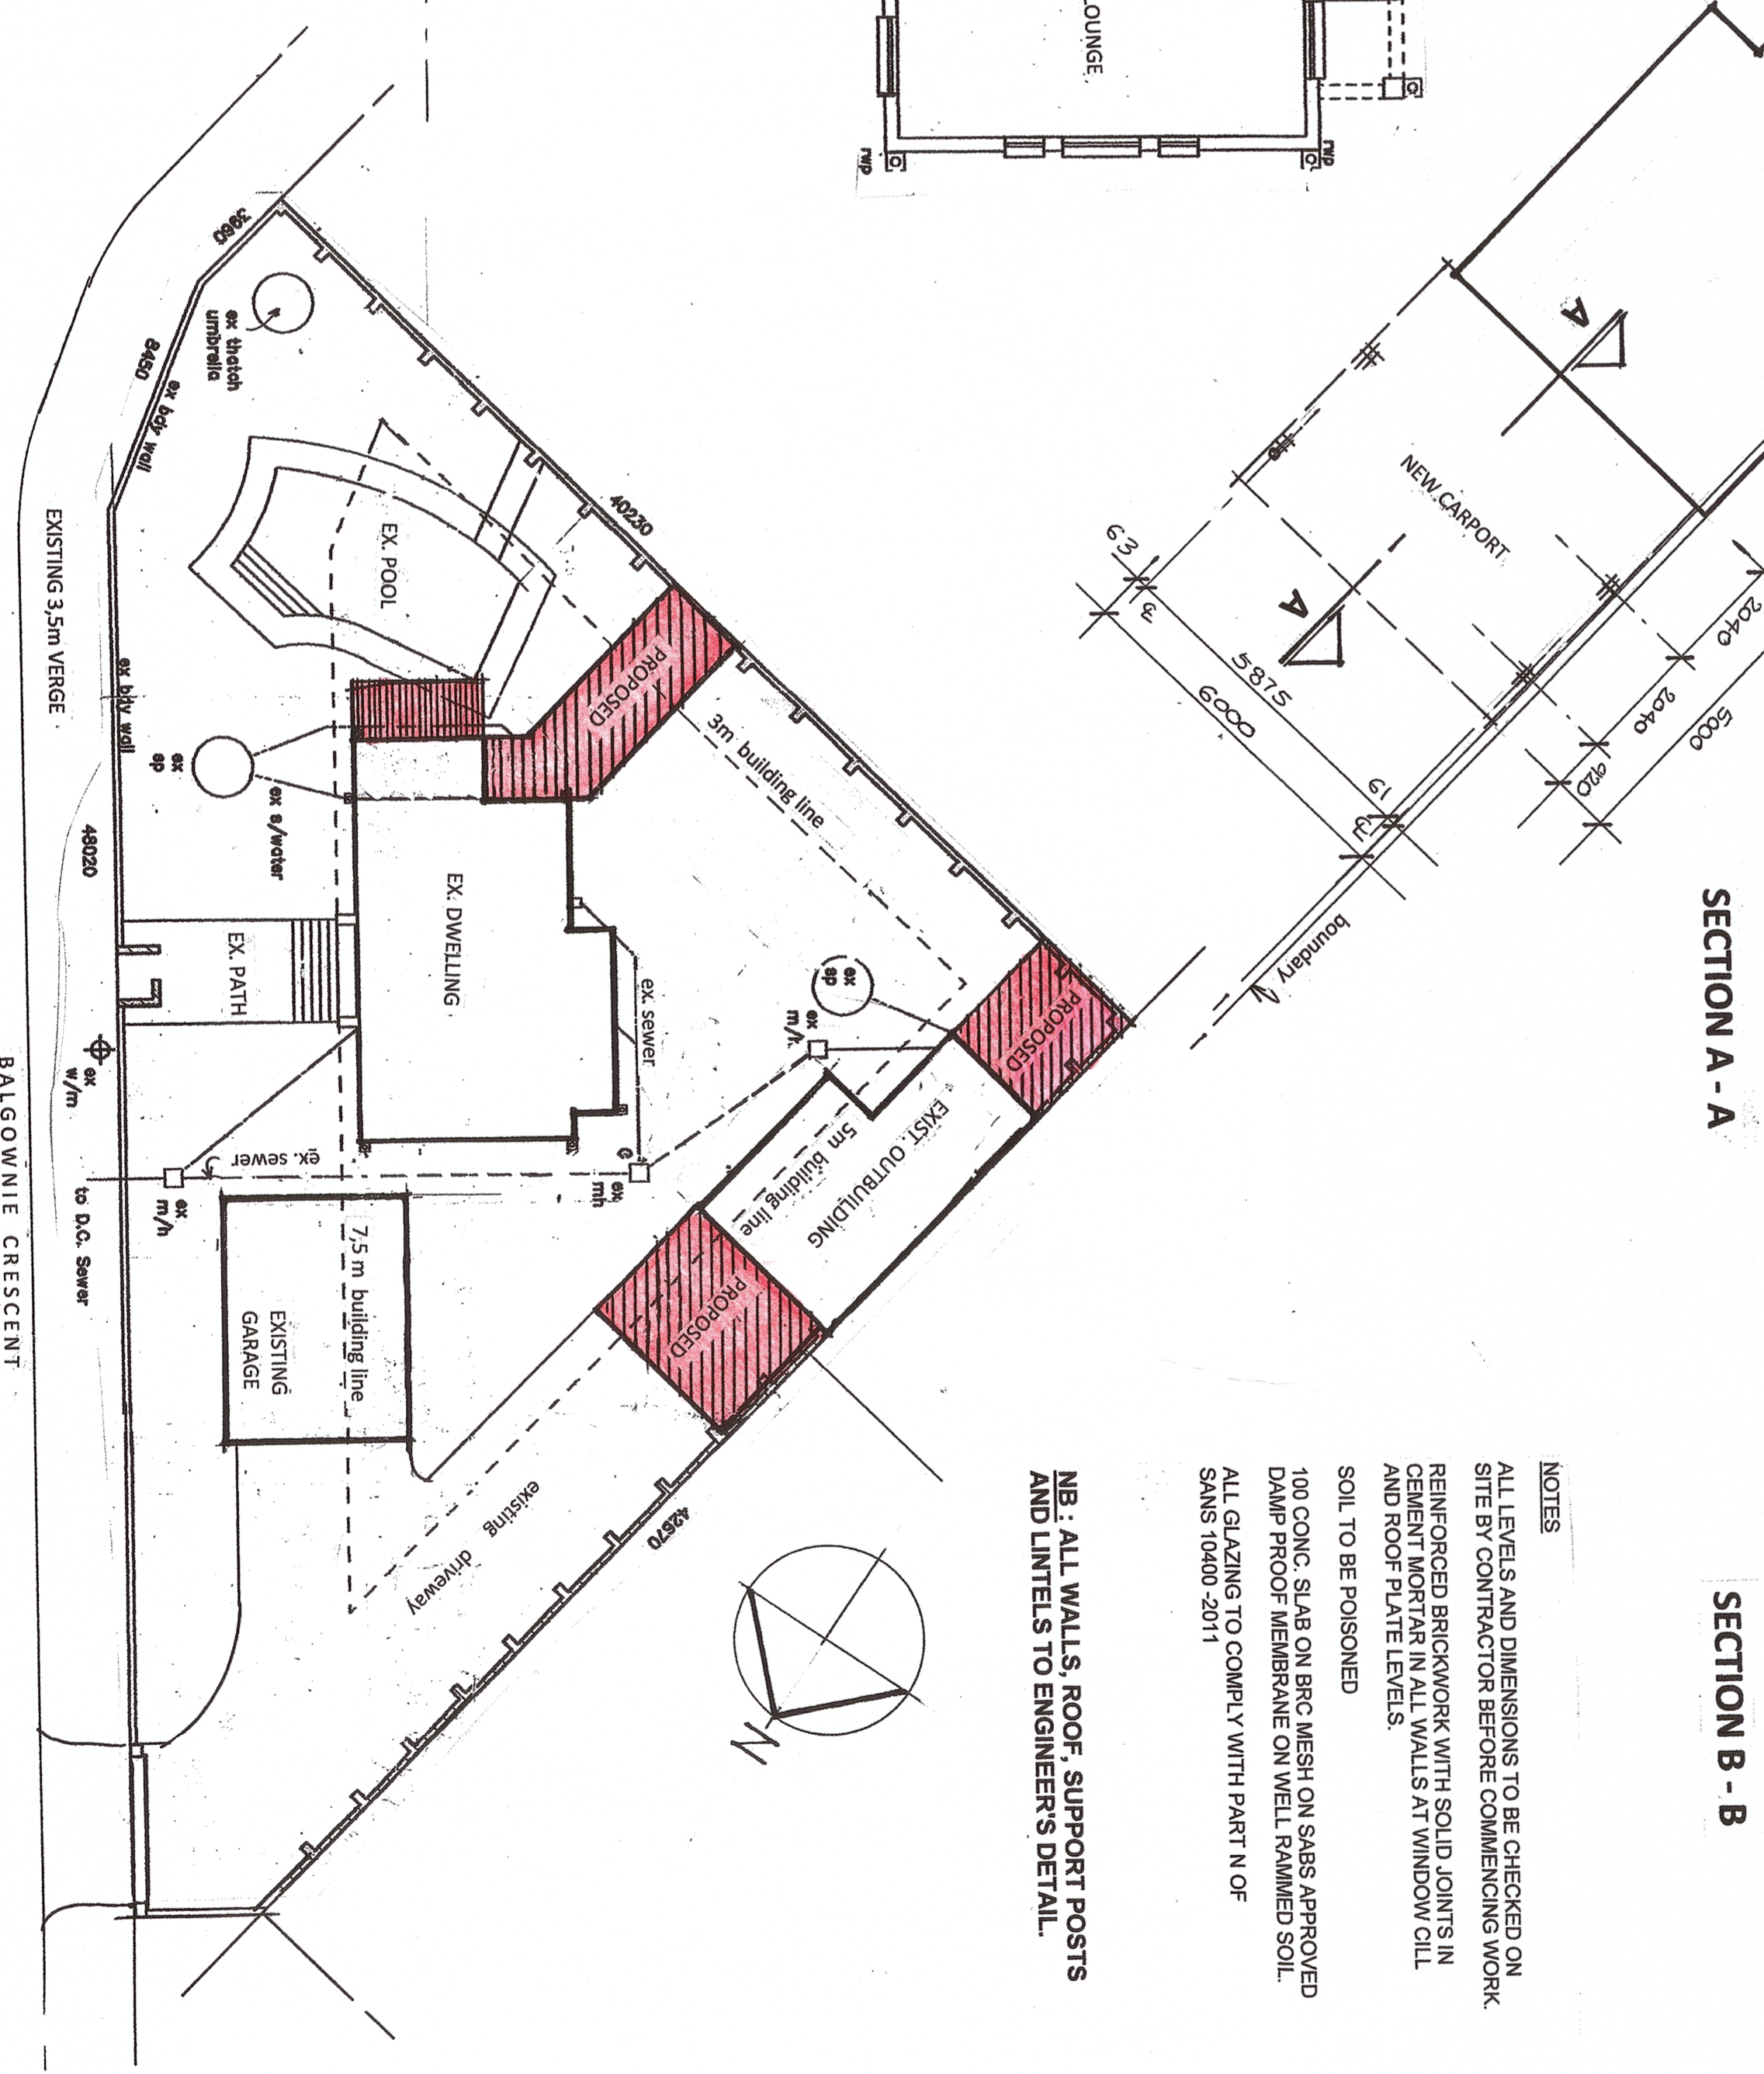

NOTES
 ALL LEVELS AND DIMENSIONS TO BE CHECKED ON SITE BY CONTRACTOR BEFORE COMMENCING WORK.
 REINFORCED BRICKWORK WITH SOLID JOINTS IN CEMENT MORTAR IN ALL WALLS AT WINDOW CILL AND ROOF PLATE LEVELS.
 SOIL TO BE POISONED
 100 CONC. SLAB ON BRG MESH ON SABS APPROVED DAMP PROOF MEMBRANE ON WELL RAMMED SOIL.
 ALL GLAZING TO COMPLY WITH PART N OF SANS 10400-2011

NB: ALL WALLS, ROOF, SUPPORT POSTS AND LINTELS TO ENGINEER'S DETAIL.

DRAWING NO. 01/02/14/a

PROPOSED ADDITIONS TO EXISTING DWELLING AND OUTBUILDING AND NEW CARPORT

FOR Mr J. D. Lucien
 1 Balgowanie Crescent
 Eft 2055 Durban North
 Phone 083 654 1685
 Rate no. 08 8943 2086 000

DRAWN BY M. VAN BREEMEN
 DATE FEBRUARY 2014
 SCALES 1:100 1:200
 OWNERS SIGNATURE

ARCHITECTURAL PLANS
 61 HIGHLAND ROAD
 GLEN ANIL
 DURBAN 4051
 PHONE 031 5724811 073 1735815
 REG. NO. ST. 1451