




PLAN  
scale 1:100 (A1)  
scale 1:200 (A3)

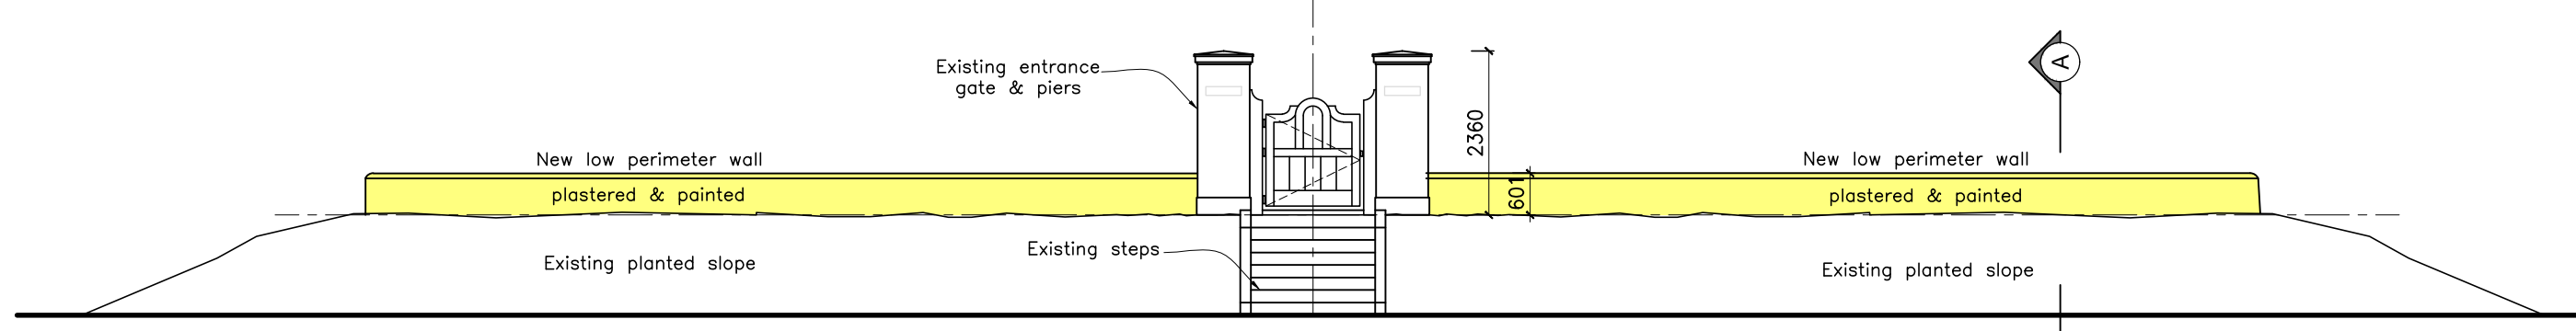

SOUTH-WEST ELEVATION  
scale 1:100 (A1)  
scale 1:200 (A3)

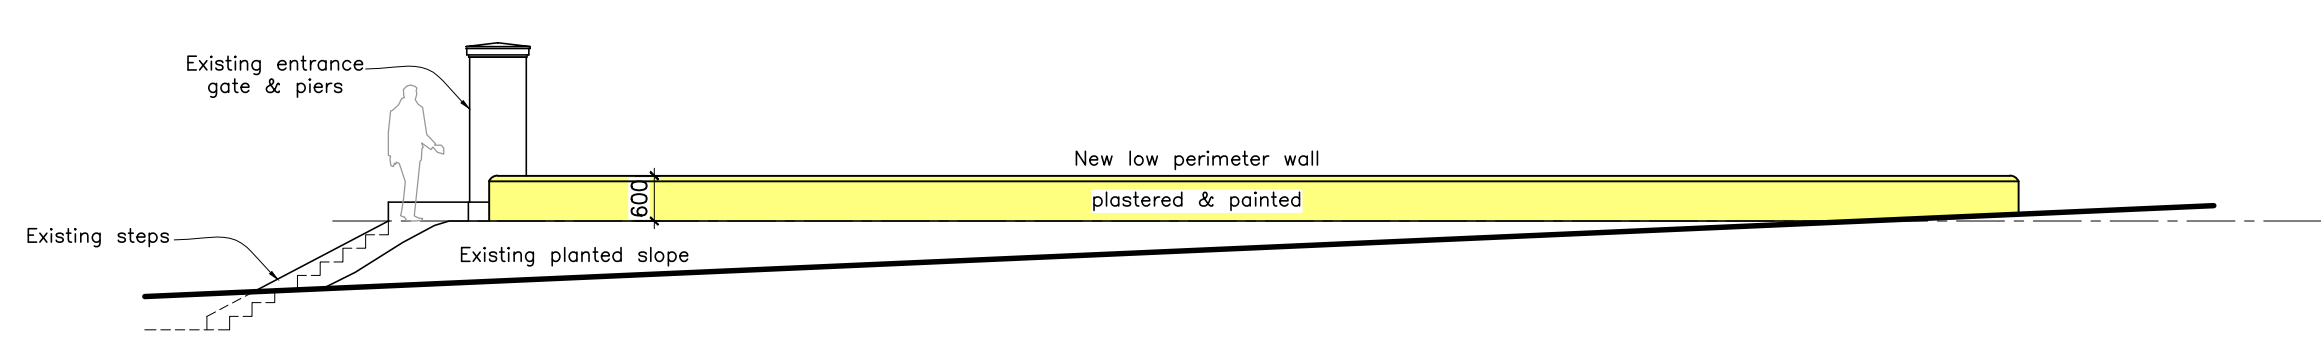

SOUTH EAST ELEVATION  
scale 1:100 (A1)  
scale 1:200 (A3)

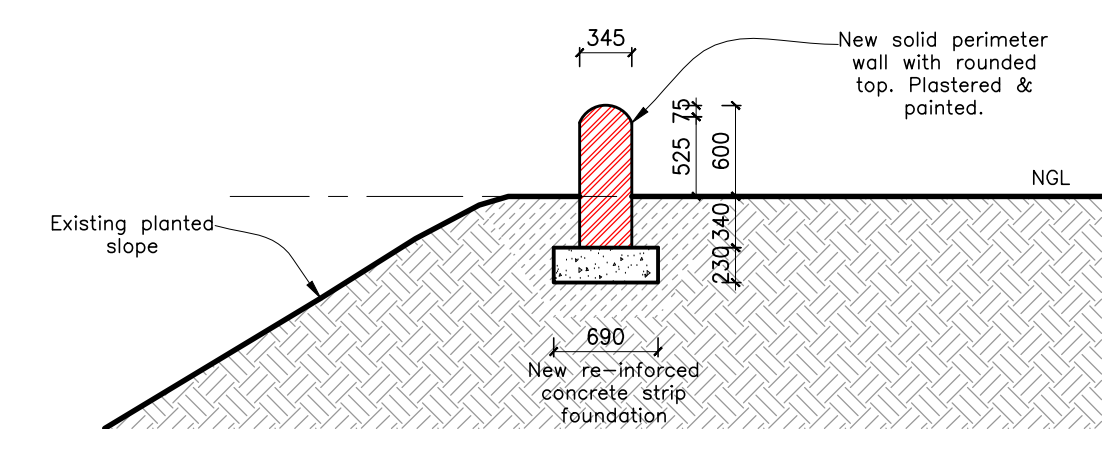


SECTION A-A  
scale 1:50 (A1)  
scale 1:100 (A3)

**COUNCIL NOTES:**  
EXCAVATIONS - as per SANS 10400 Part G:  
All excavations must be less than 3,0m deep, alternatively an engineer must be consulted.  
FOUNDATIONS - as per SANS 10400 Part H:  
Reinforced concrete footings to be min. 10mPa. Sizes of concrete footings given on drawings must be checked with the ground conditions on site. An engineer must be consulted if there are any unusual ground conditions like clay and lime.  
WALLS - as per SANS 10400 Part K:  
345mm solid clay brickwork walls. Vertical control joints at intervals not exceeding 10m.  
Finish: plaster & paint, unless specified otherwise.

NOTE:  
THIS DRAWINGS IS THE COPYRIGHT OF THE ARCHITECTS. DO NOT SCALE AND REFER TO FIGURED DIMENSIONS ONLY. ALL LEVELS AND DIMENSIONS MUST BE CHECKED ON SITE PRIOR TO SETTING OUT OR MANUFACTURE. ANY DISCREPANCIES MUST BE REPORTED TO THE ARCHITECT IMMEDIATELY.

Occupancy Classification	: A4
AREA SCHEDULE	
New Perimeter Wall (600mm)	: 92m

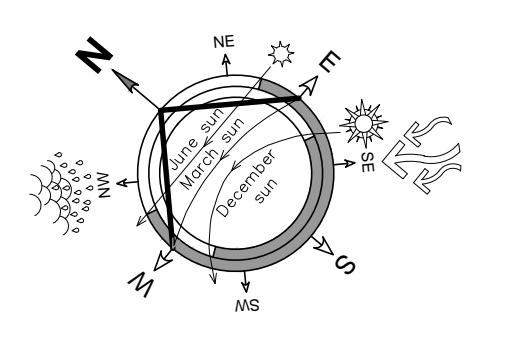

ARCHITECT: Christiaan Fick (Sacap Reg. 20534)  
CLIENT: La Motte Wine Estate (Pty) L (Registered Owner)

A	16.02.2015	ISSUED FOR INFORMATION
Wysp. Rev.	DATUM: DATE:	TEKENING No. DRAWING No.

**malherbe rust**  
ARCHITECTS ARGITEKTE

PO. BOX 85 - POSTBUS 85  
HOOFSTRAAT  
PAARL 7622  
228 MAIN ST - HOOFSTRAAT 228  
PAARL 7646  
E-mail: mra@lahrca.com

TEL +27 21 872 1623  
FAX +27 21 872 5467

CLIENT: La Motte Wine Estate (Pty) Ltd  
Farm 1048, Franschoek

PROJECT: Harmonie  
Garden of Remembrance - Proposed new perimeter wall

TEKENING: PLAN, ELEVATIONS & SECTION		
DRAWING: Local Authority		
GETEKEN: SJ	NAGESIEN: CF	
DATUM: 16-02-2015	SKAAL: AS SHOWN	CHECKED:
PROJECT No. 1233H	TEKENING No. 201	WYSIGING REVISION A
CAD No:		