



GENERAL NOTES

NO CONSTRUCTION IS TO OCCUR UNTIL PLANS HAVE LOCAL AUTHORITY APPROVAL, THE AUTHOR WILL NOT BE HELD LIABLE FOR ANY UNAUTHORIZED BUILDING COMMENCEMENT

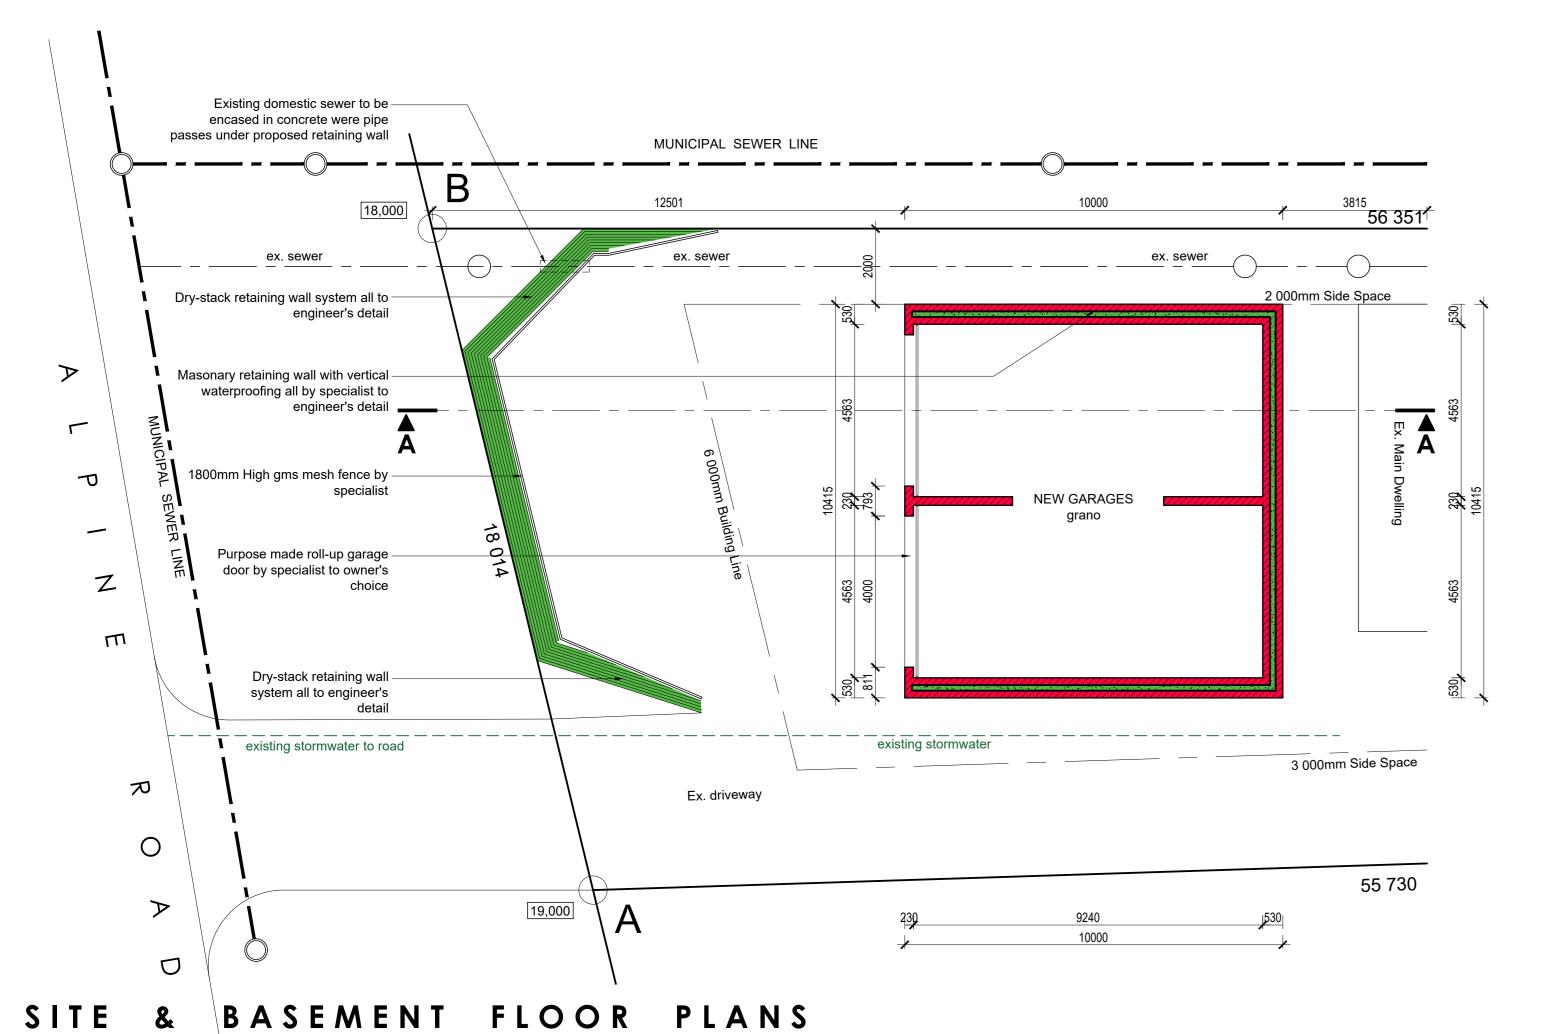

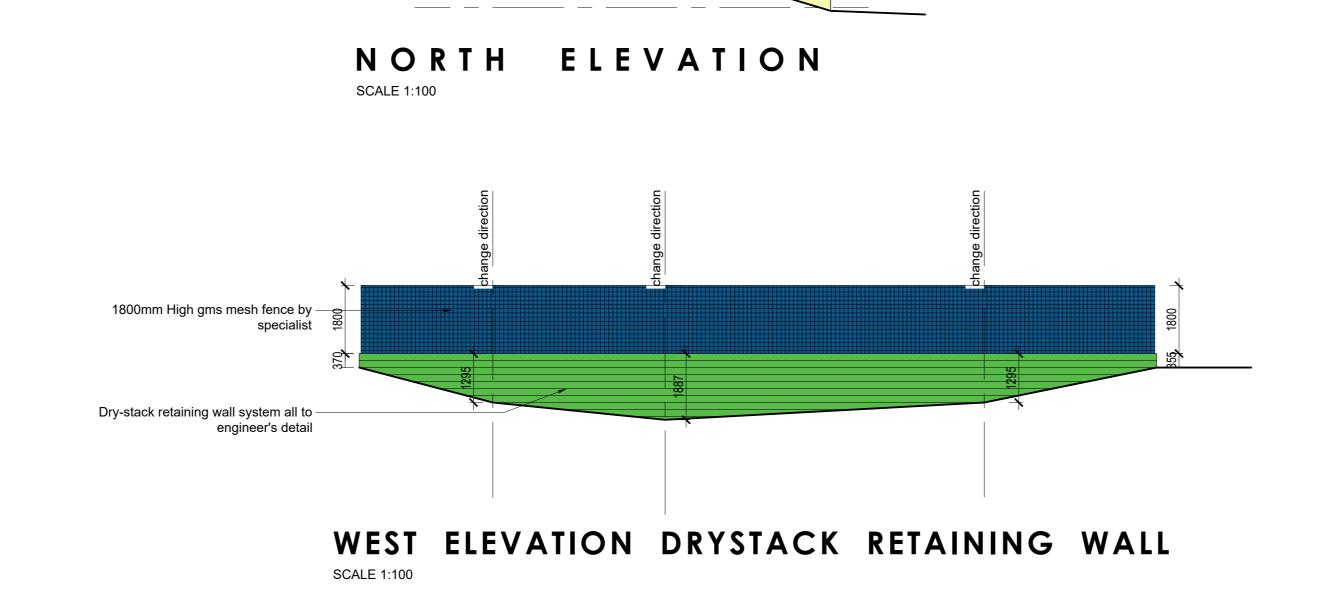



Pl. & Pt.

1000mm High brickwork

Sans 10400 "D"

balustrade wall to comply with

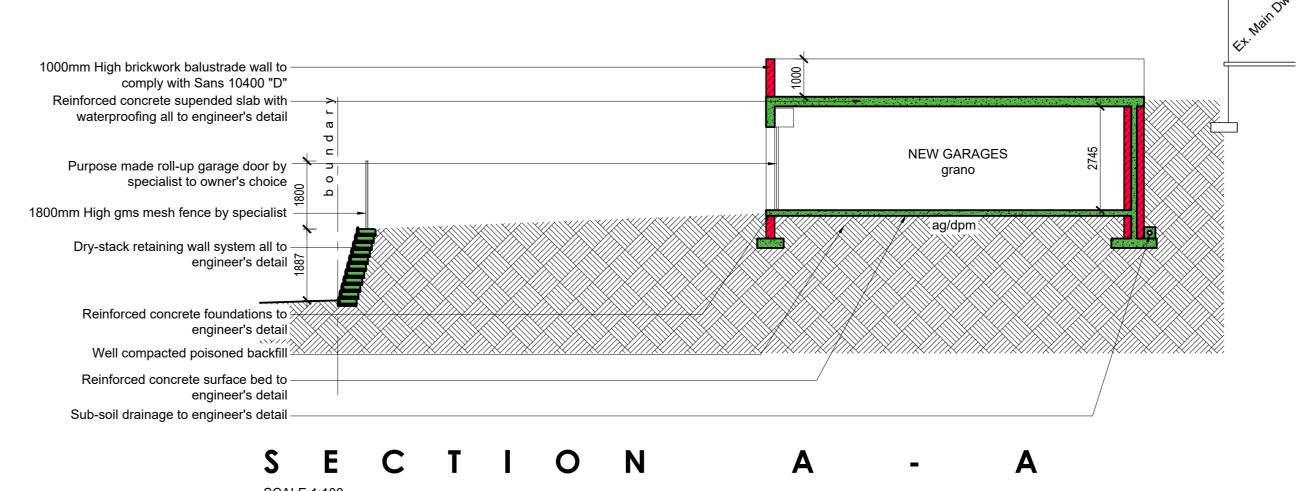

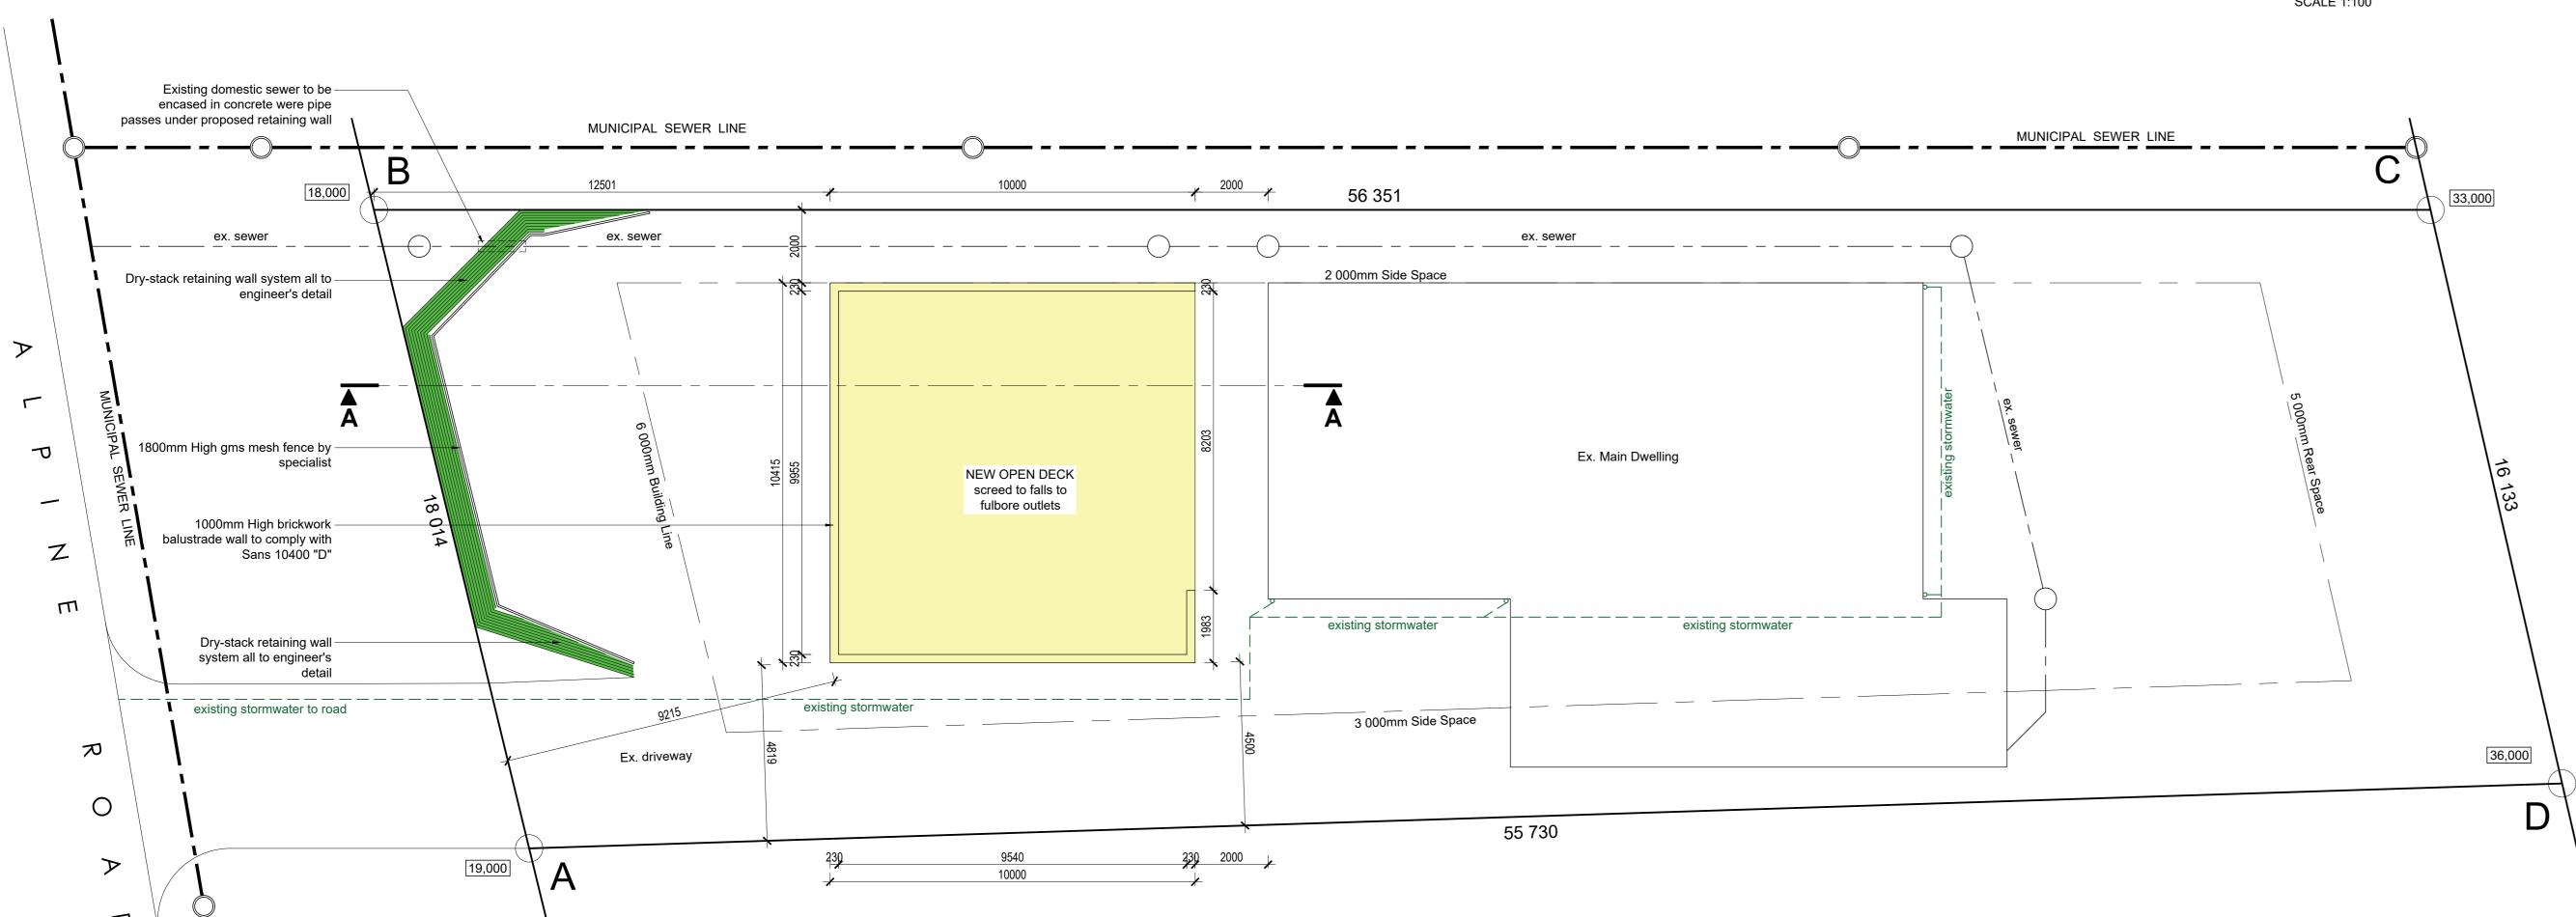

SCHEDULE OF AREAS		
SITE AREA	=	934,00 sqm
PERMITTED COVERAGE (40%) PERMITTED FAR (N/A)	=	373,60 sqm N / A
EXISTING COVERAGE EXISTING FAR	=	195,14 sqm 195,14 sqm
PROPOSED COVERAGE PROPOSED FAR	=	104,15 sqm N / A
NEW TOTAL COVERAGE NEW TOTAL FAR	=	299,29 sqm 195,14 sqm
TOTAL PROPOSED AREA	=	104,15 sqm

OWNER: (MR. S. HARIRAM)

TEL: 083 337 7871

AUTHOR: (MR. N. LAKRAJ)



SUBMISSION DRAWING

**GARAGES** 

ERF 87 SPRINGFIELD

**47 ALPINE ROAD** 

Cadastral Description:

Mt Edgecombe, 4302

PR.SNR.ARCH.TECH
REG. No: ST1564

C +27 84 362 9055 T +27 31 502 1649 W www.stildesignarch.co.za
P PostNet Suite #542, Private Bag X503, Northway, 4065
W First Floor, Building 2, Gleneagles Office Park, 10 Flanders Drive,

Drawing Number: Drawn By: Nash Lakraj

SITE & GROUND FLOOR PLANS
SCALE 1:100