


GROUND STOREY FLOOR PLAN Scale 1:50

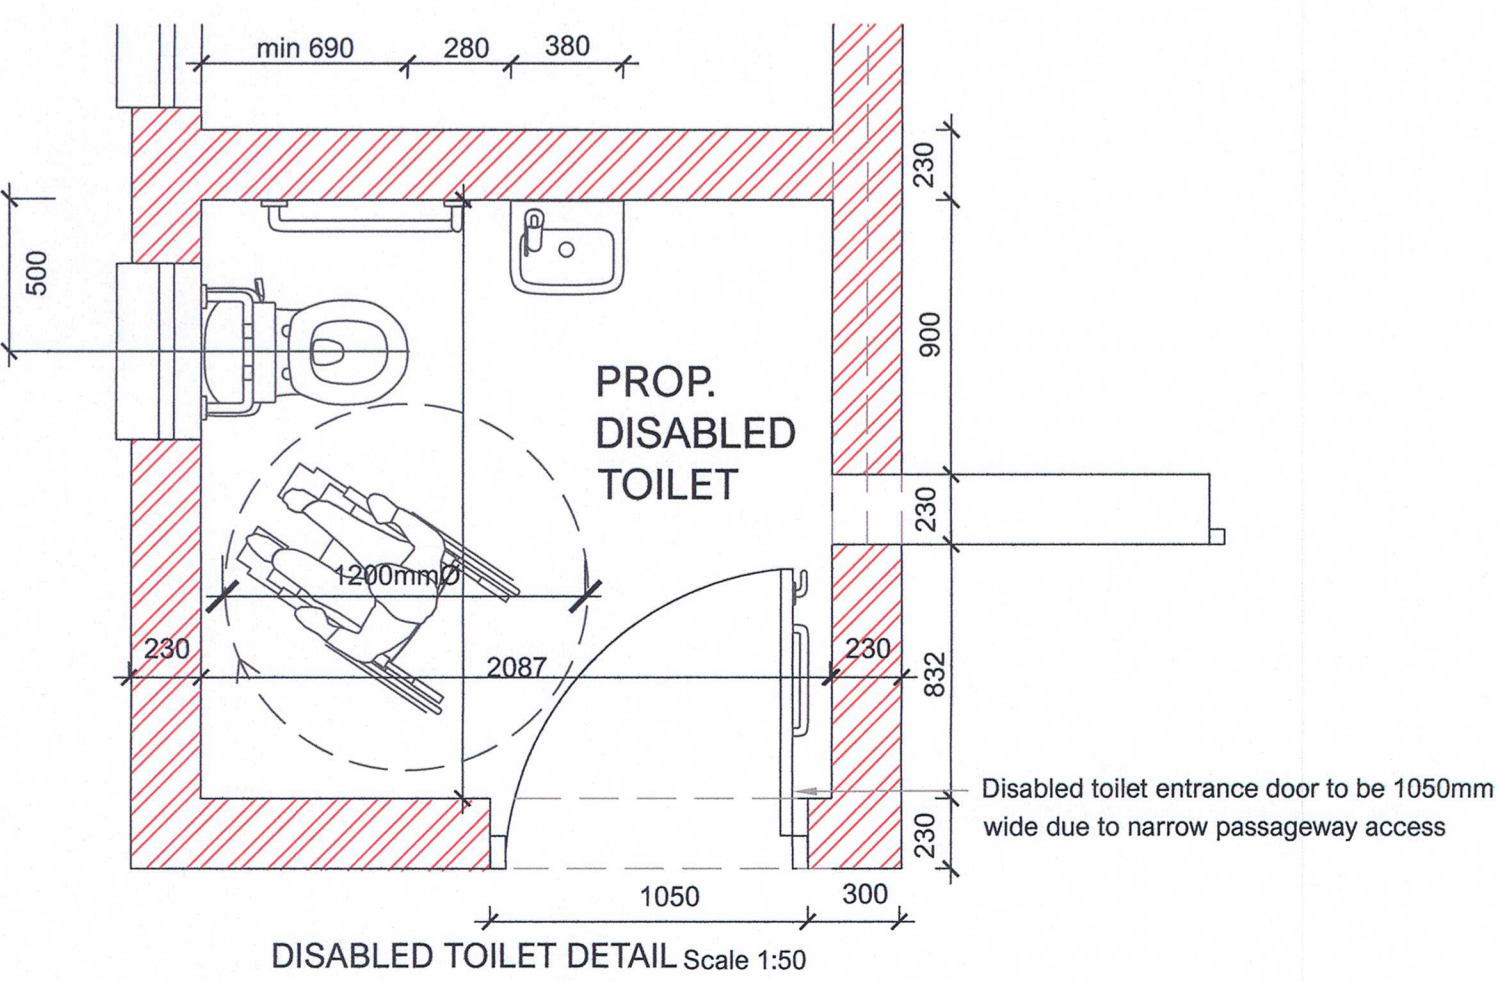

DISABLED TOILET DETAIL Scale 1:50


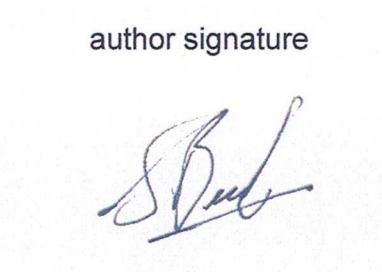
CONTRACTOR TO CHECK ALL LEVELS AND DIMENSIONS PRIOR TO COMMENCING WORK ON SITE. ANY DISCREPANCIES TO BE REFERRED TO THE AUTHOR OF THE PLAN





S.BEECH PR.S.ARCH T. REG.NO. ST1635
13A FLODDEN CRESCENT PINETOWN
CELL 0718967291 tothebeech@gmail.com

PROPOSED ADDITIONS AND ALTERATIONS TO EXISTING DWELLING AND OUTBUILDING FOR : H.A.S.S. PROPERTIES PTY LTD
LOT 2099, DURBAN
ADDRESS: 91 ADELAIDE TAMBO DRIVE, DURBAN NORTH
FLOOR PLAN

drawn	JH/SB
date	23/06/2023
drawing no.	SBD/23/06/EI/01/02

owner signature  author signature 

NAME	ADDRESS	I.D. NUMBER	TEL NUMBER	SIGNATURE
DANICA BARTHO	5 WESTBURY CRESCENT	8605020102081	0836266001	
JAYESHR NAIDOO	93 ADELAIDE TAMBO DRIVE	7903235215082	0810377314	

* STARRED NOTES REFER TO CHANGES MADE BY PREVIOUS OWNERS THAT ARE NOT APPROVED BY THE MUNICIPALITY (see FORM I APPLICATION AND ACCOMPANYING AFFIDAVIT)