

APPENDIX A

LOCALITY MAPS

Parys Solar PV Project

Parys Solar PV Locality

Legend



Parys Solar PV

- Onsite Substation
- PV Array
- BESS
- Switching Station
- O&M
- Laydown Area
- PV Footprint Area
- Fencing
- Grid Connection
- Internal Roads
- Access Roads

NEMAI GREEN
Environmental Solutions for a Sustainable Future



Scale: 1: 50 000

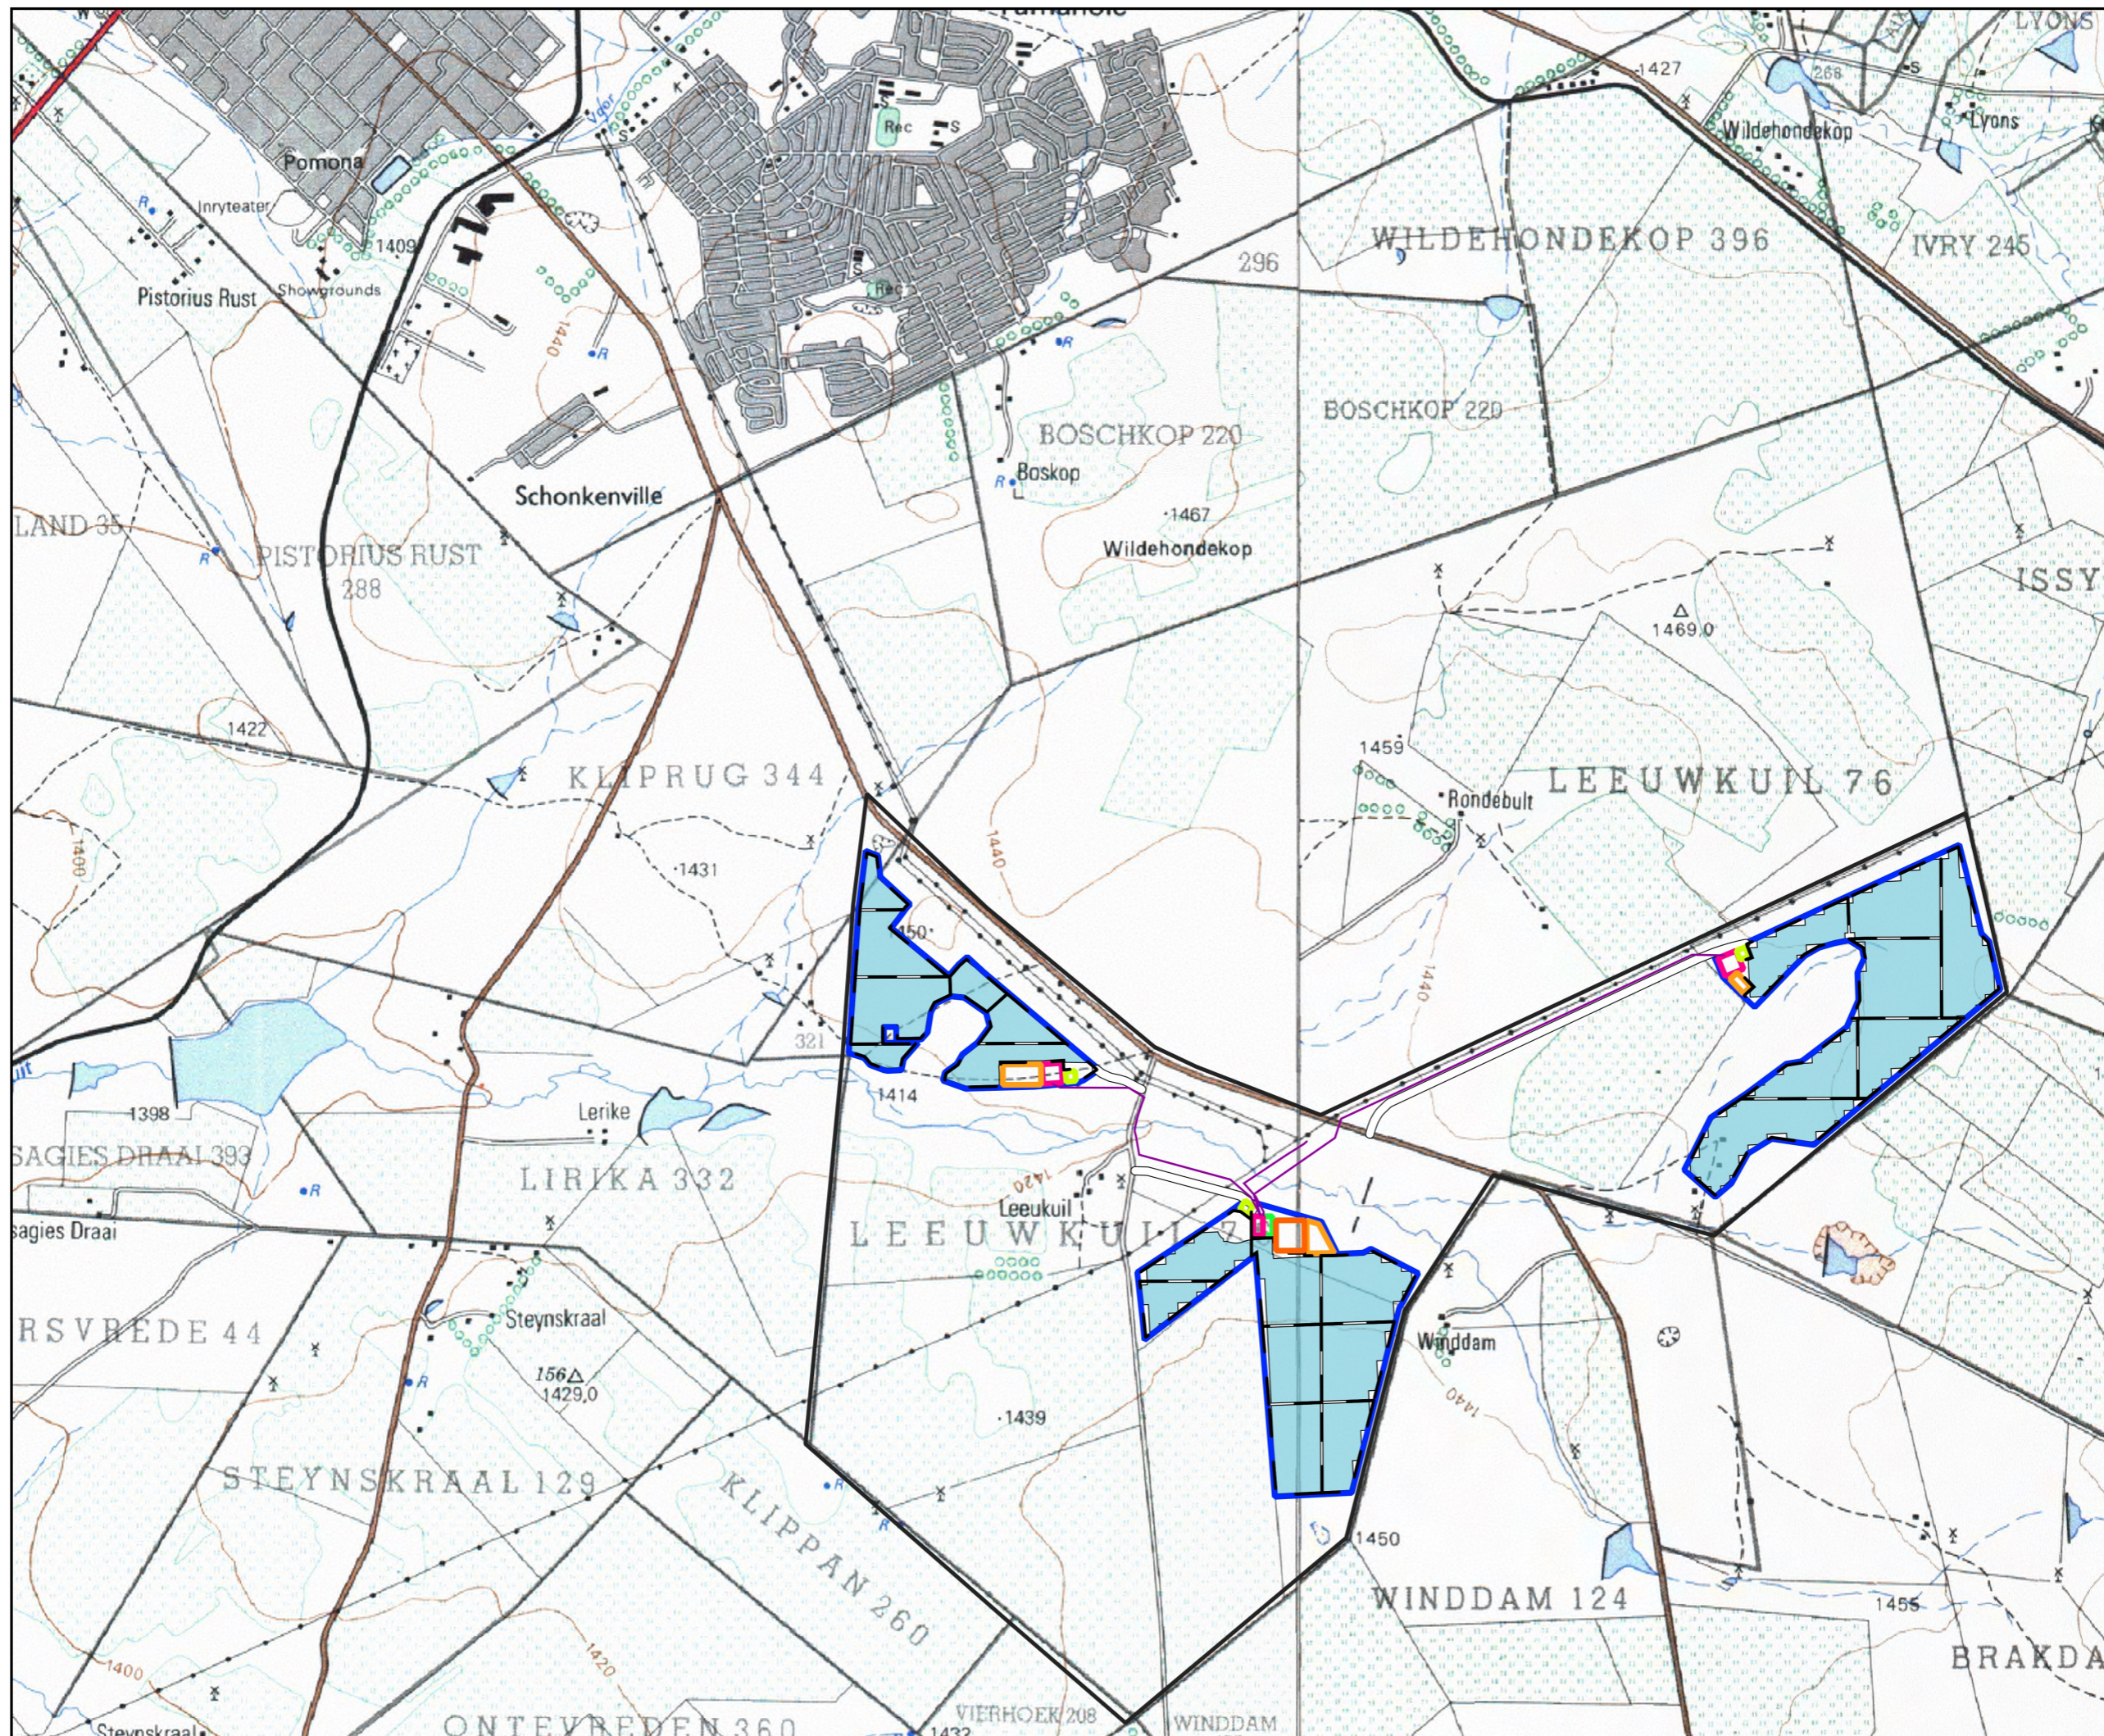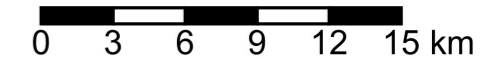











Parys Solar PV Project

Parys Solar PV Layout

Legend

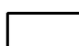Parys Solar PV

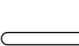-  Onsite Substation
-  PV Array
-  BESS
-  Switching Station
-  O&M
-  Laydown Area
-  PV Footprint Area
-  Fencing
-  Grid Connection
-  Internal Roads
-  Access Roads

