

APPENDIX A

LOCALITY MAPS

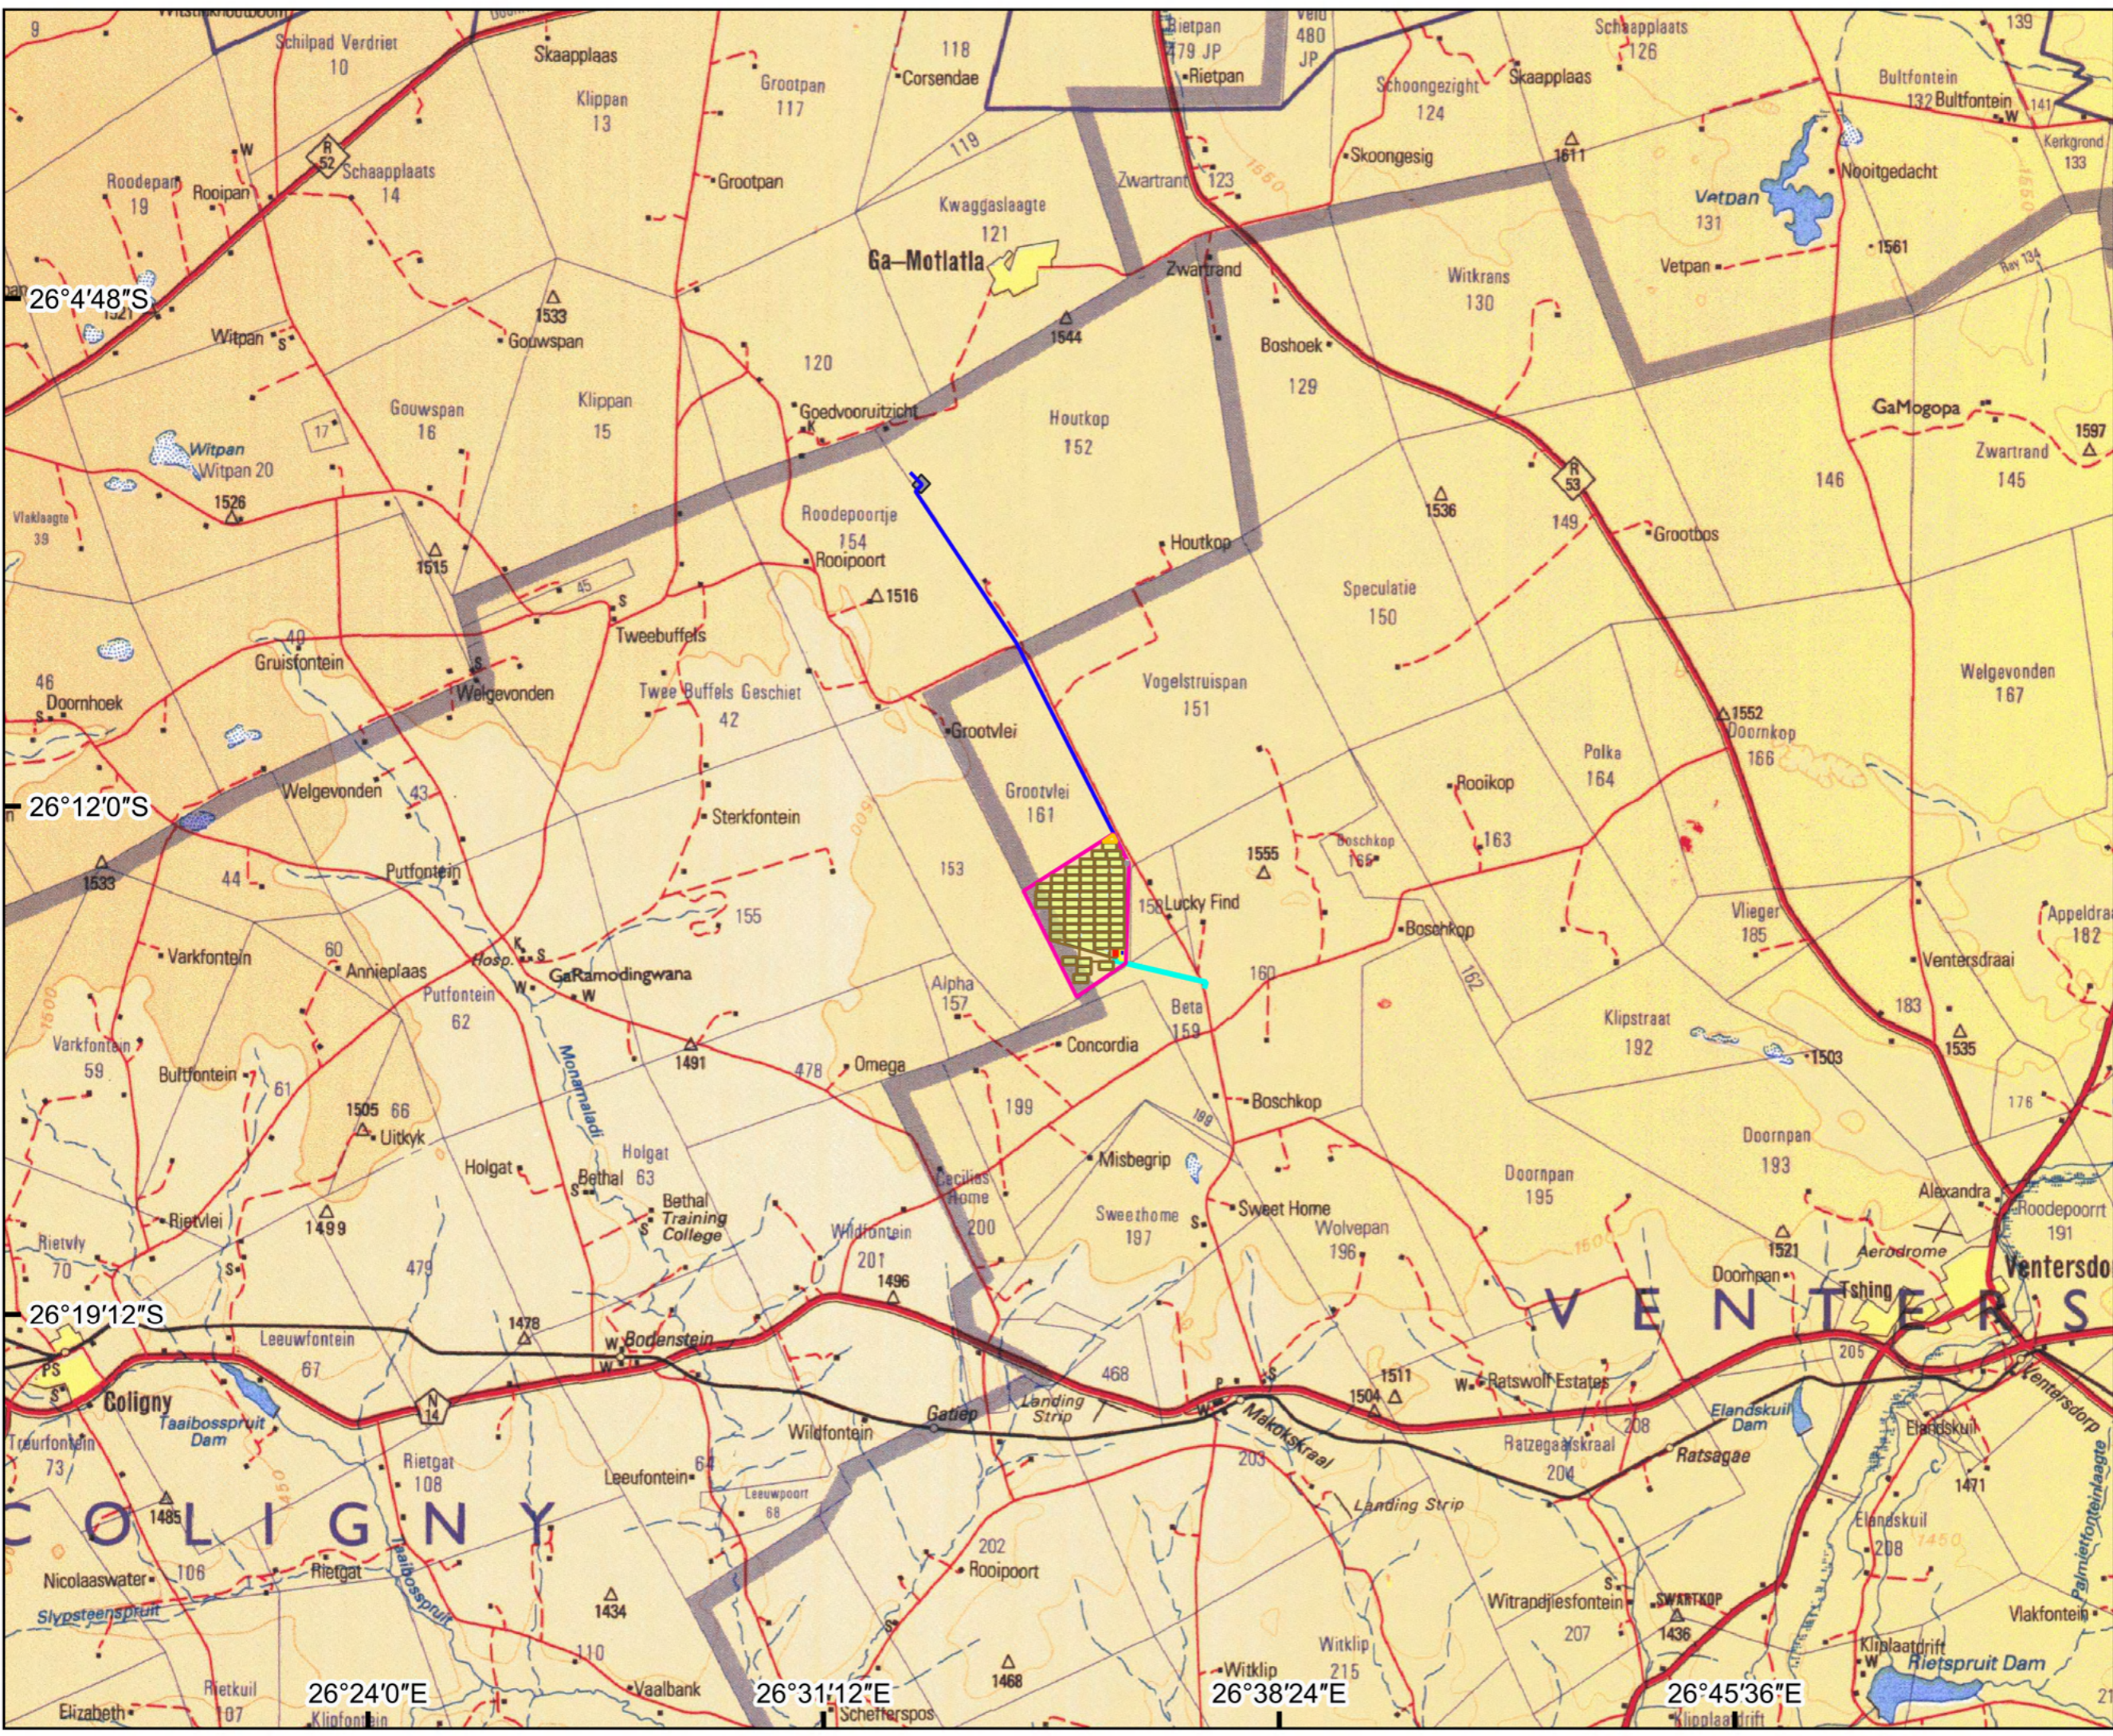

600MW Grootvlei Solar PV Plant

Regional Locality

Legend

600MW Grootvlei Solar PV

- PV Boundary
- 20MWh BESS
- 1000MWh BESS
- Laydown Area
- Collector Substation
- Office & Workshop
- Guard House
- PV Array
- New MTS
- Access Road
- Internal Road
- Option 1 Powerline
- Option 2 Powerline

NEMAI GREEN
Environmental Solutions for a Sustainable Future



Scale: 1: 250 000
0 5 10 15 20 25 km

600MW Grootvlei Solar PV Plant (Alternative 2)

Layout


Legend

Cadastral

- Parent Farm
- Farm Portion
- SA Roads

600MW Grootvlei Solar PV

- PV Boundary
- 20MWh BESS
- 1000MWh BESS
- Laydown Area
- Collector Substation
- Office & Workshop
- Guard House
- PV Array
- New MTS
- Access Road
- Internal Road
- Option 1 Powerline
- Option 2 Powerline

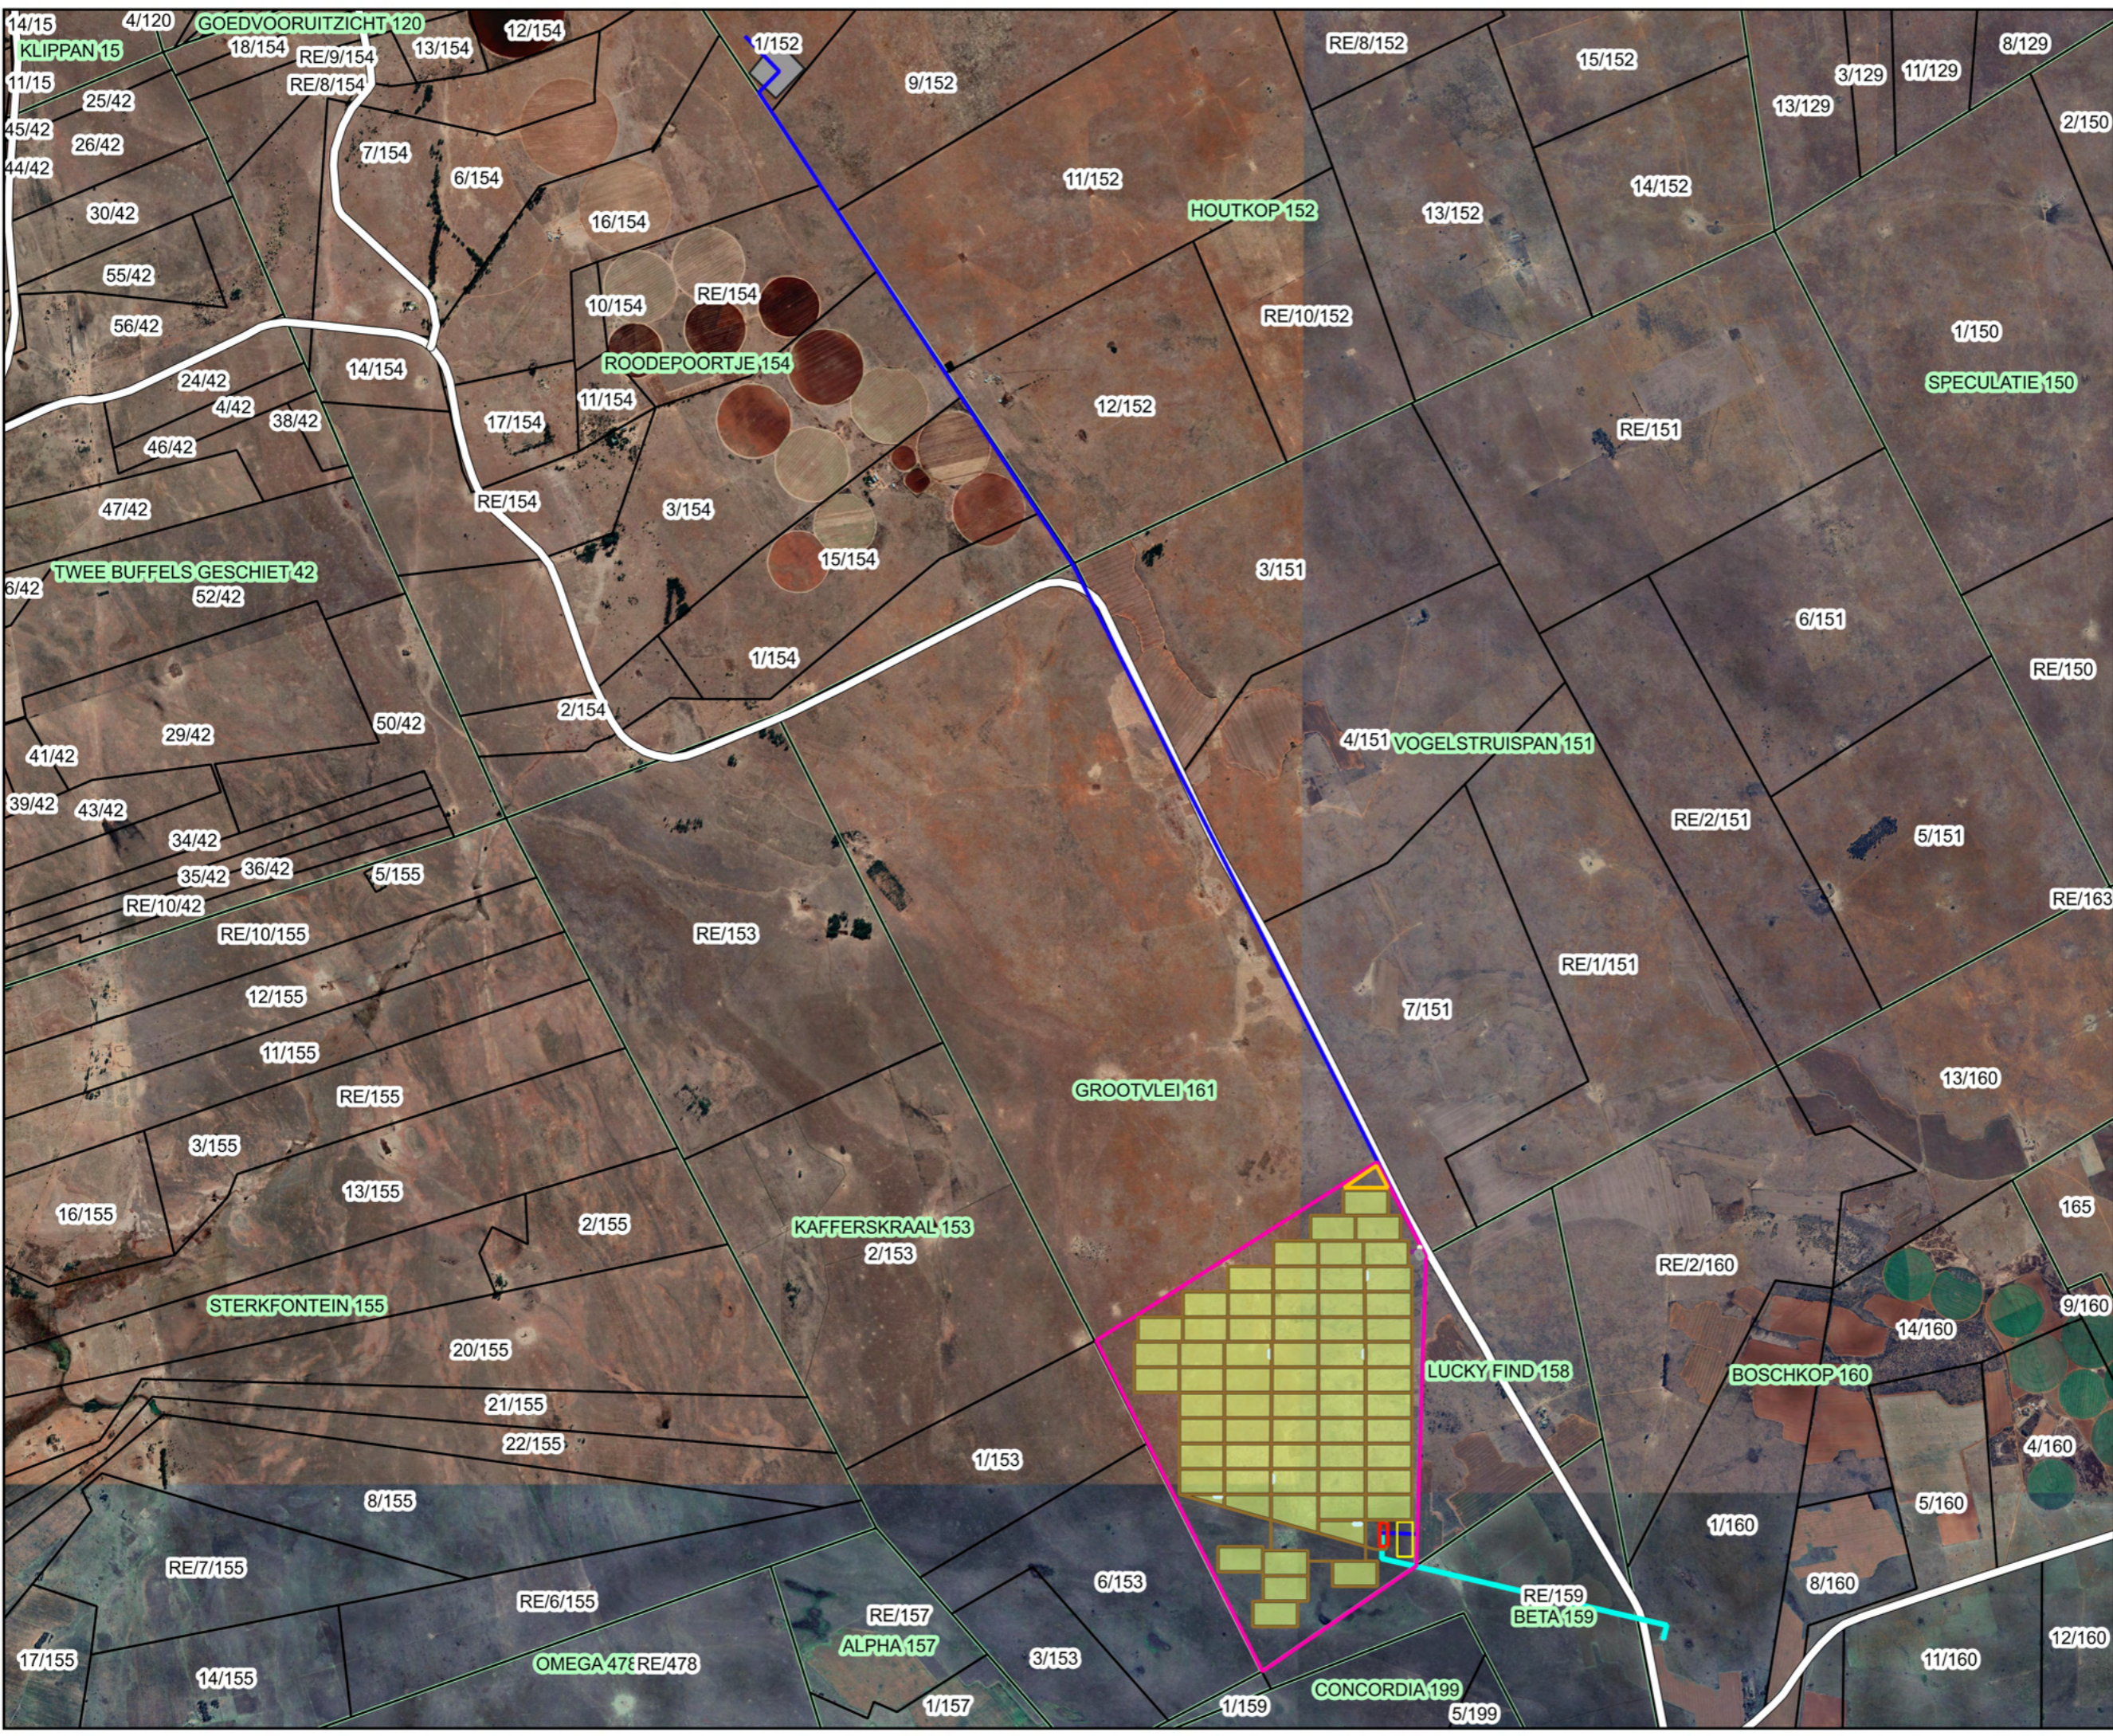

NEMAI GREEN
Environmental Solutions for a Sustainable Future

N

 Scale: 1: 80 000

 0 0,4 0,8 1,2 1,6 2 km

600MW Grootvlei Solar PV Plant

Layout (Powerline)

Legend

Cadastral

- Parent Farm
- Farm Portion
- SA Roads


600MW Grootvlei Solar PV

- PV Boundary
- New MTS
- Option 1 Powerline
- Option 2 Powerline

NEMAI GREEN
Environmental Solutions for a Sustainable Future



Scale: 1: 80 000
0 0,4 0,8 1,2 1,6 2 km

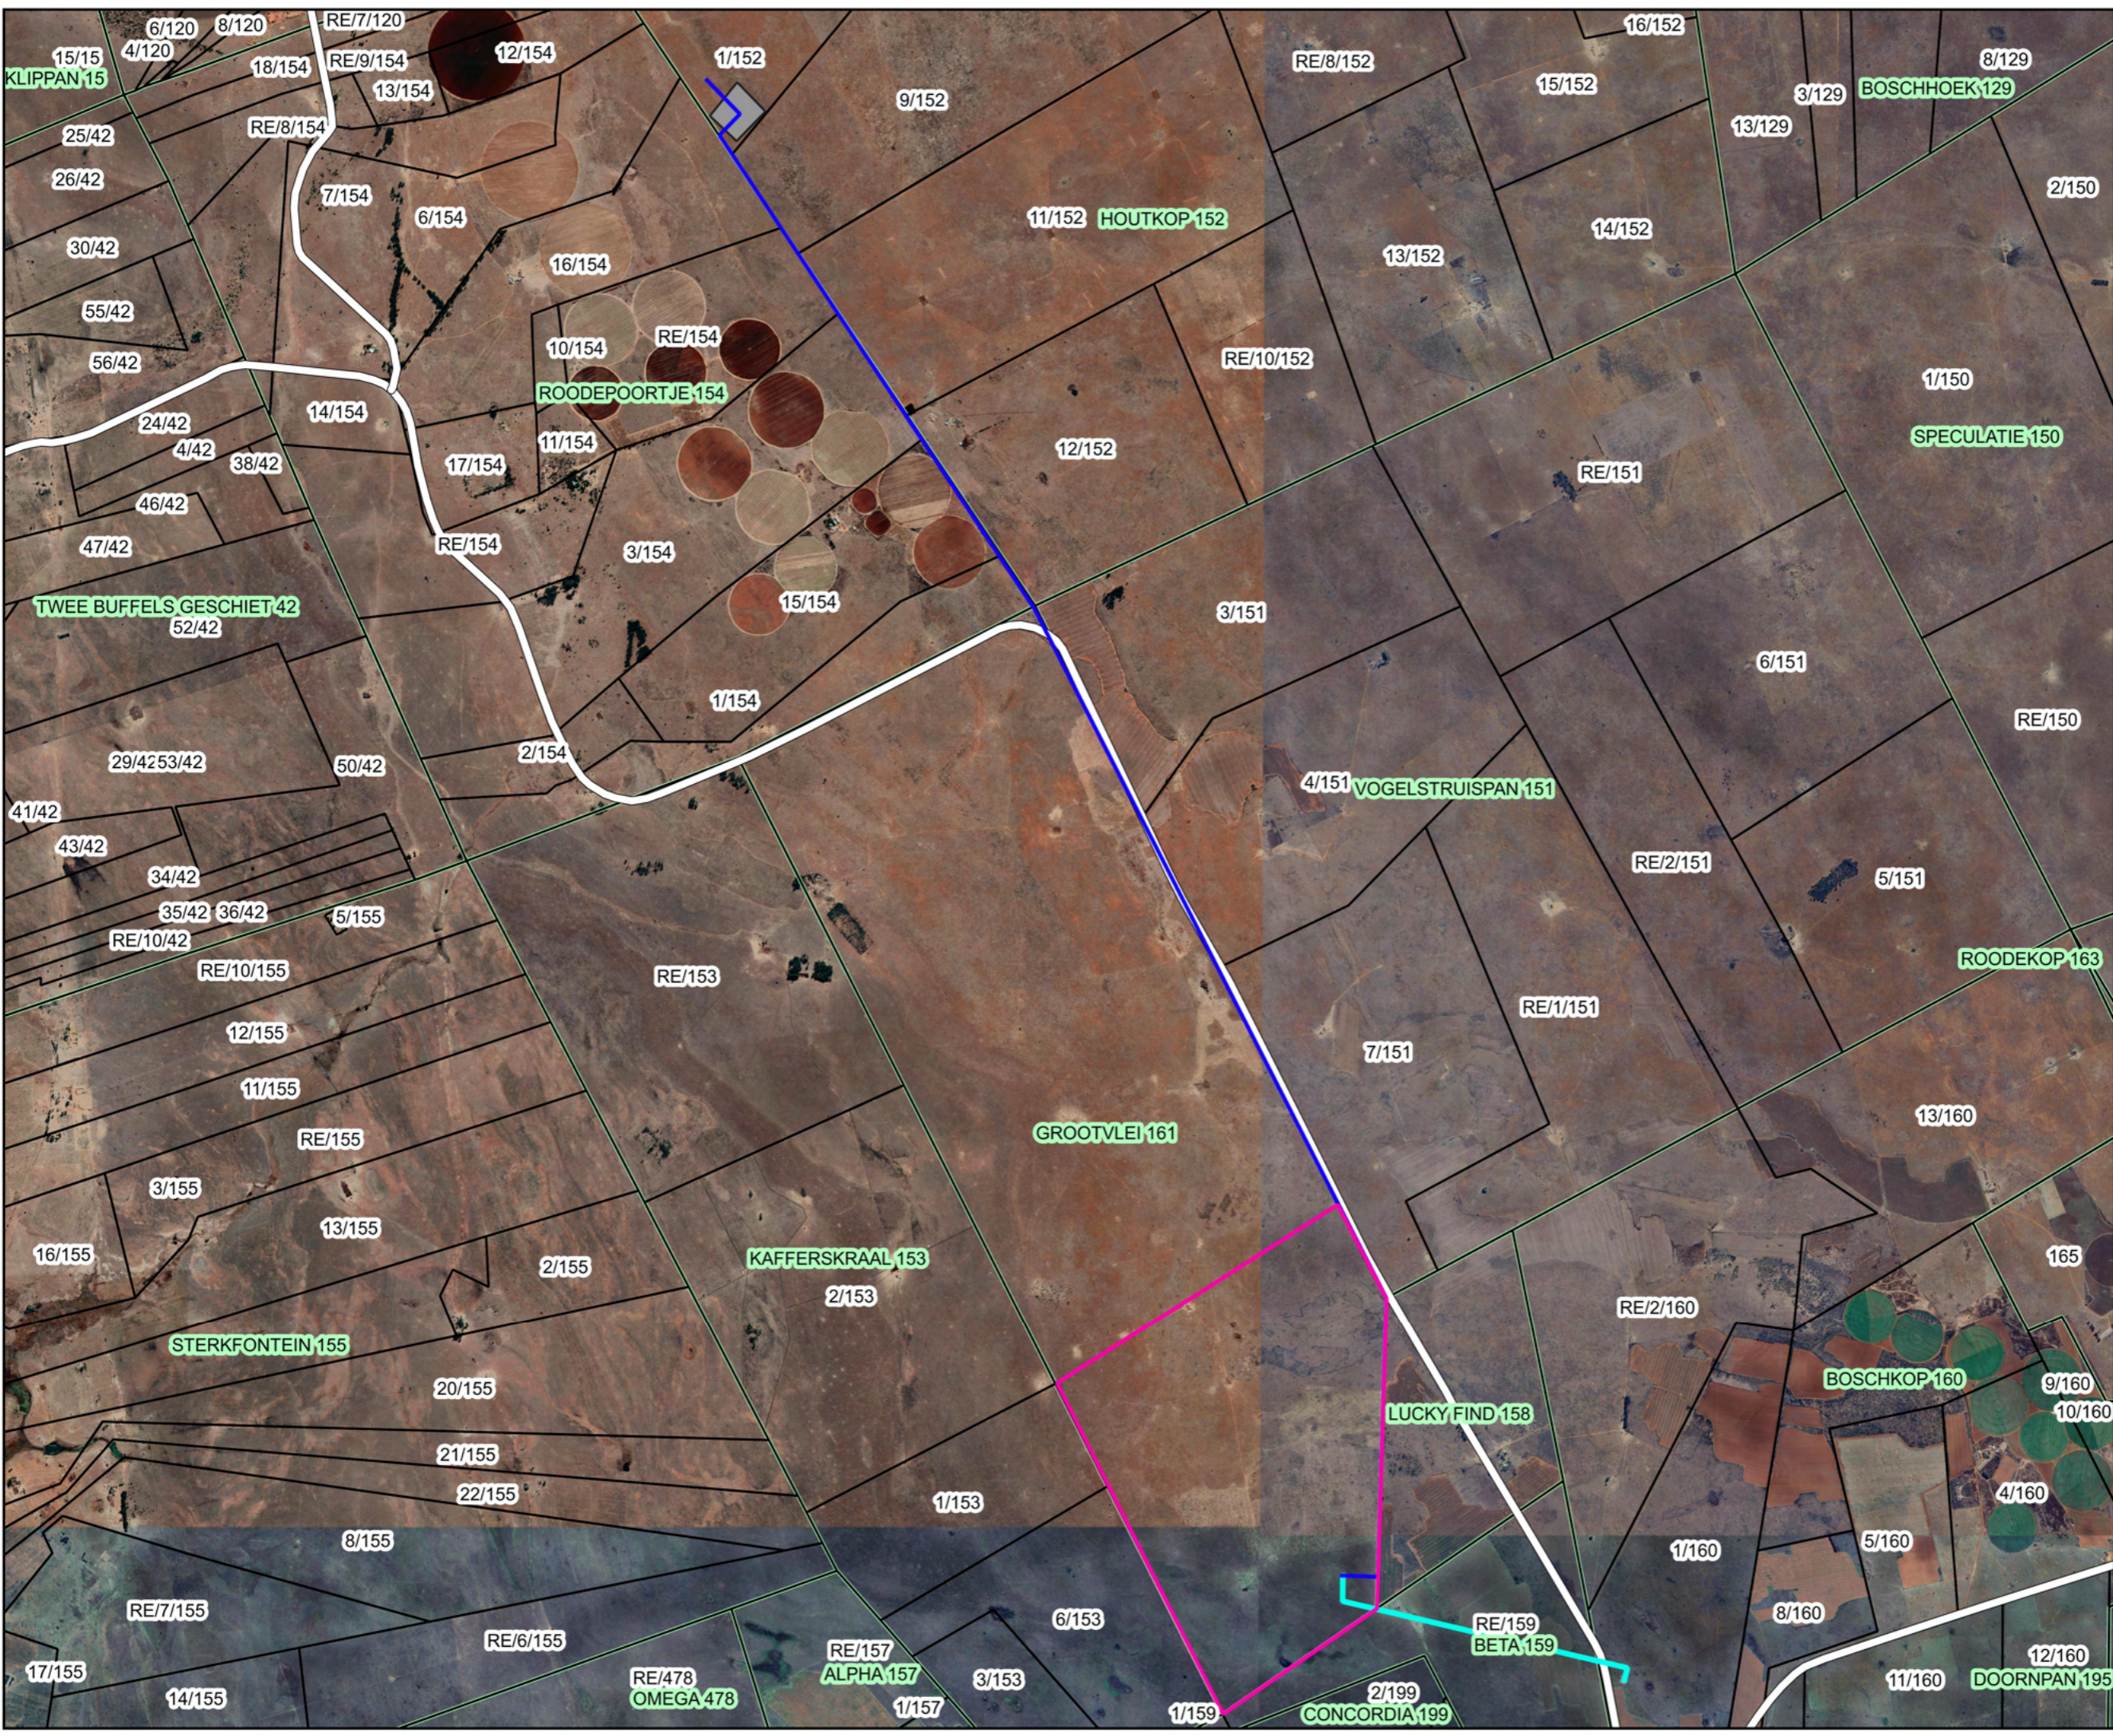

600MW Grootvlei Solar PV Plant (Alternative 2)

Combined Sensitivity

Legend

Combined Sensitivity


- High
- Medium
- Low

• Heritage Features


■ Heritage Features 30 m Buffer

600MW Grootvlei Solar PV

- PV Boundary
- 20MWh BESS
- 1000MWh BESS
- Laydown Area
- Collector Substation
- Office & Workshop
- Guard House
- PV Array
- New MTS
- Access Road
- Internal Road
- Option 1 Powerline
- Option 2 Powerline

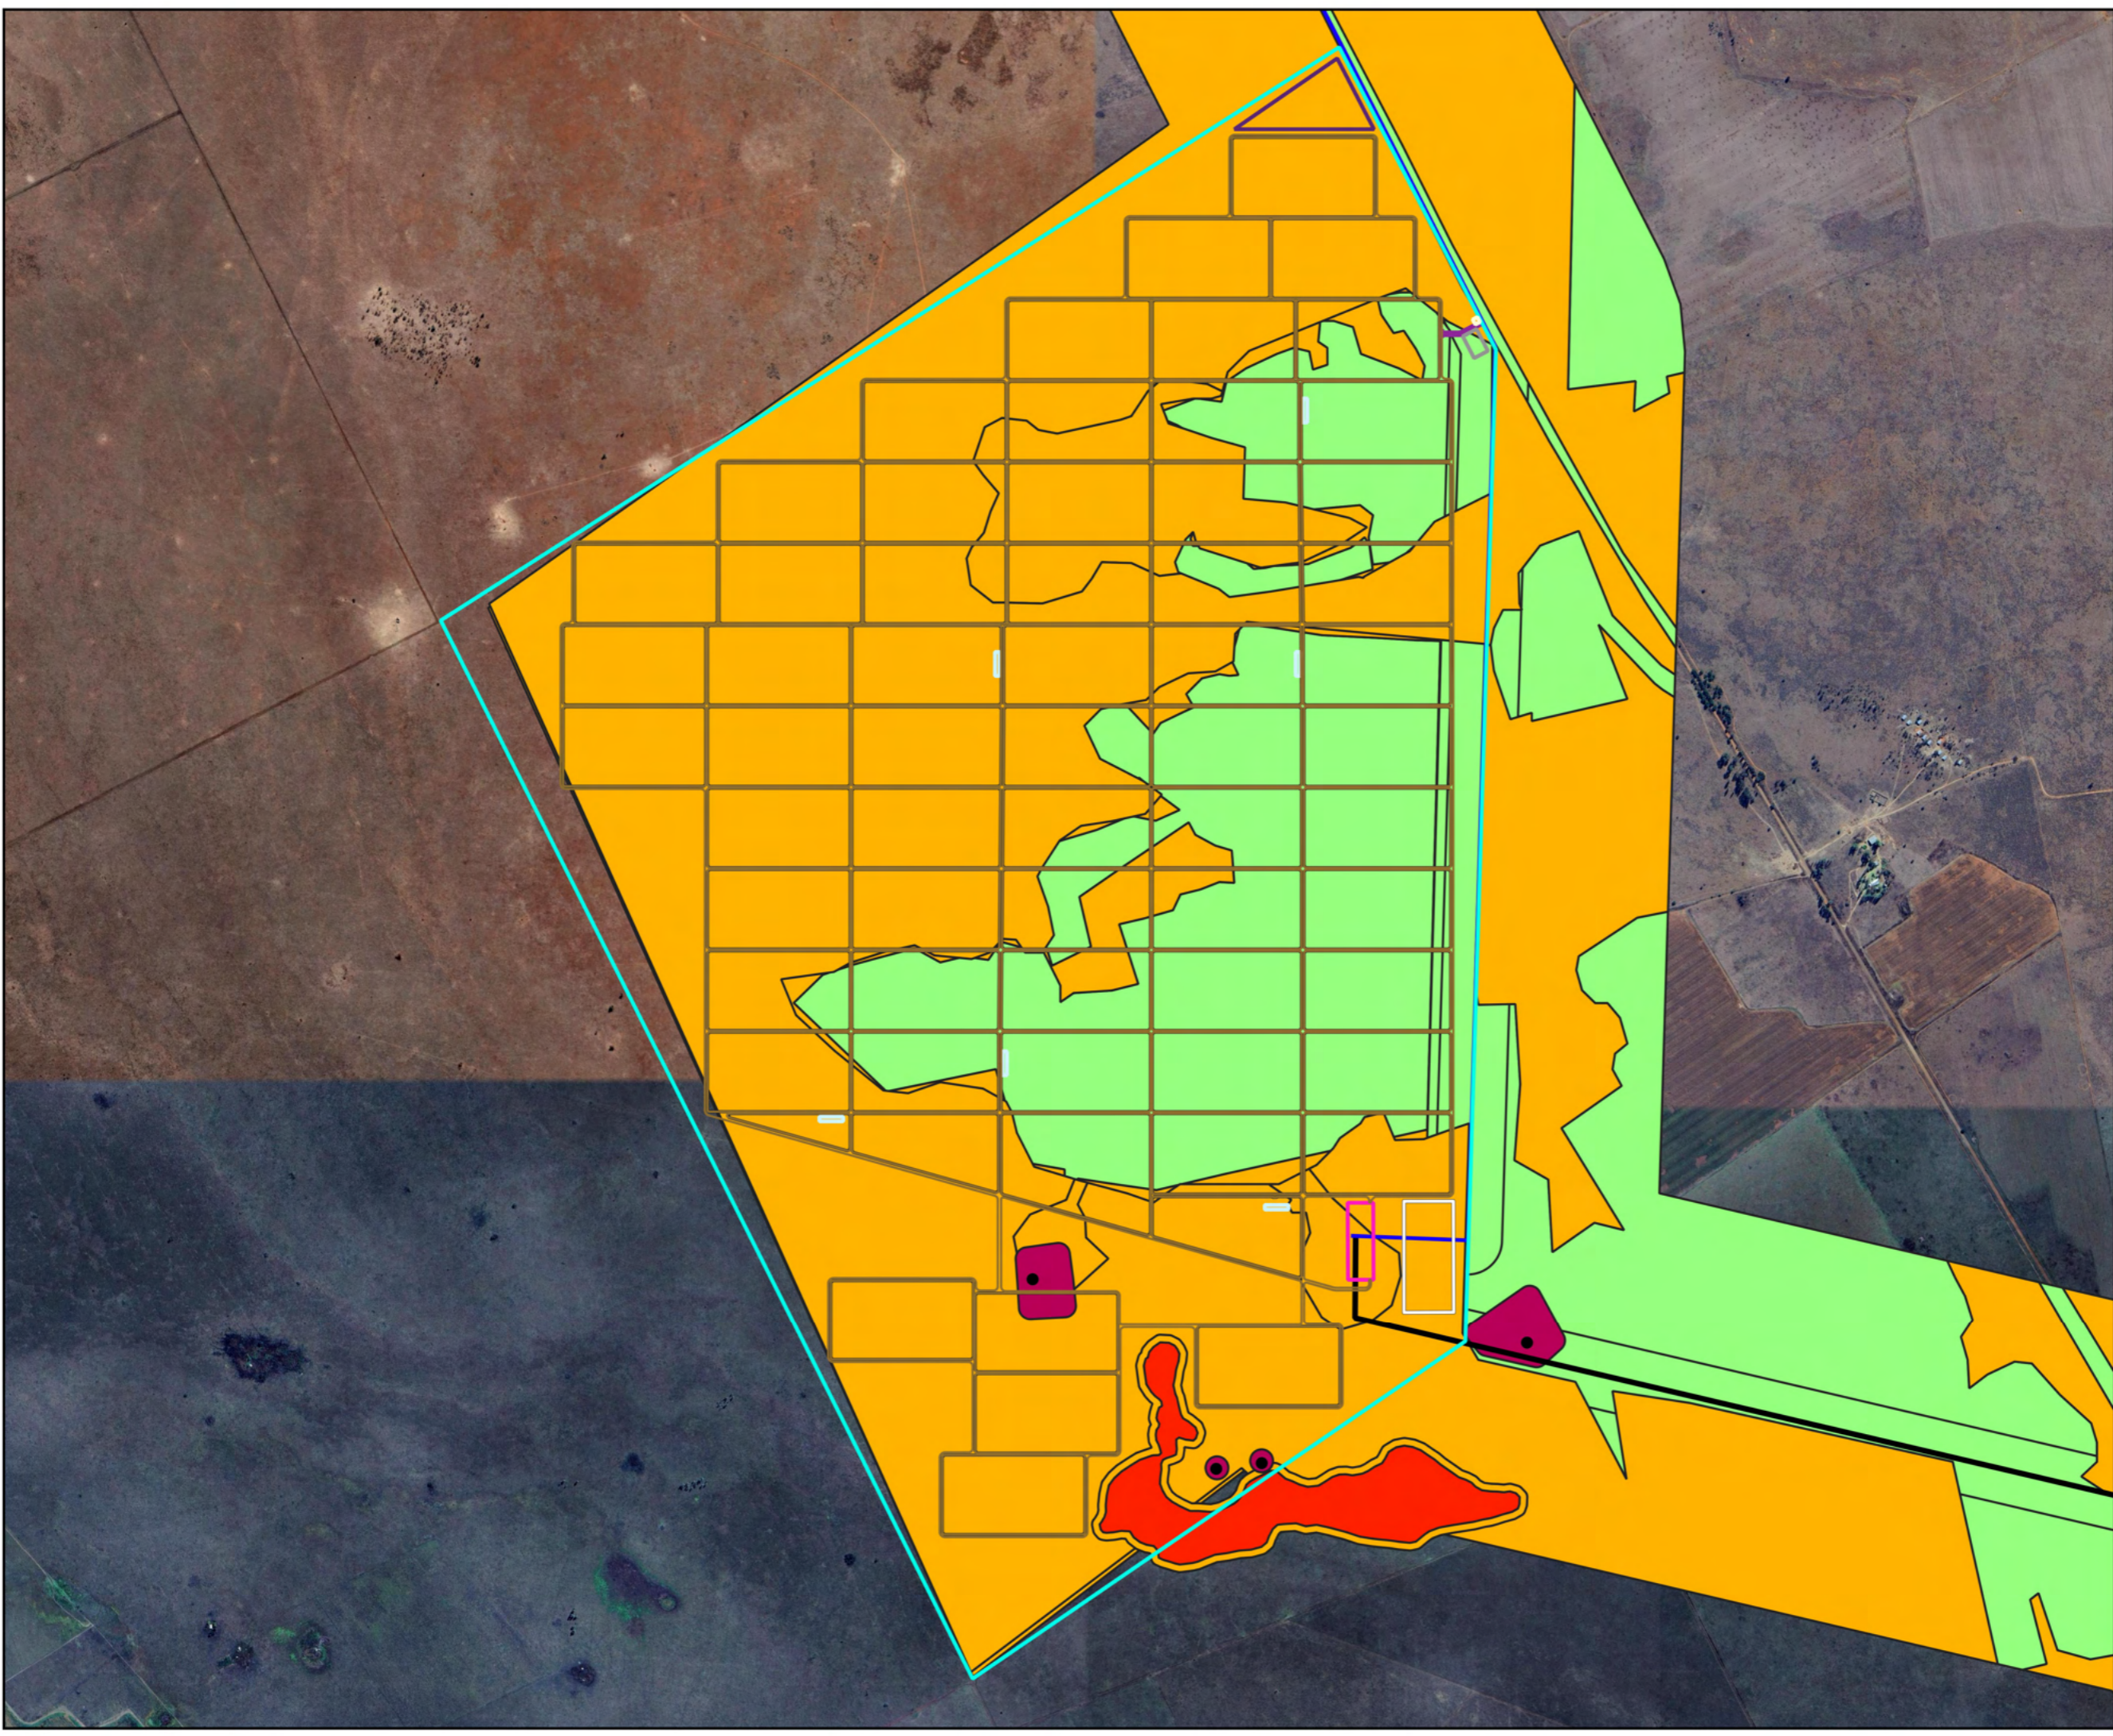

NEMAI GREEN
Environmental Solutions for a Sustainable Future

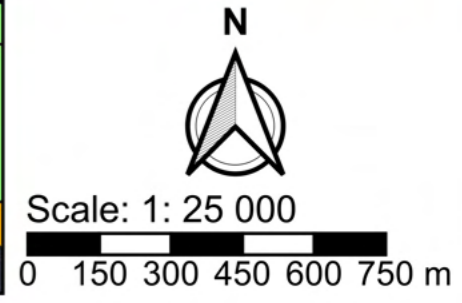

600MW Grootvlei Solar PV Plant (Alternative 2)

Combined Sensitivity

Legend

Combined Sensitivity


- High
- Medium
- Low

• Heritage Features

■ Heritage Features 30 m Buffer

600MW Grootvlei Solar PV

- PV Boundary
- 20MWh BESS
- 1000MWh BESS
- Laydown Area
- Collector Substation
- Office & Workshop
- Guard House
- PV Array
- New MTS
- Access Road
- Internal Road
- Option 1 Powerline
- Option 2 Powerline

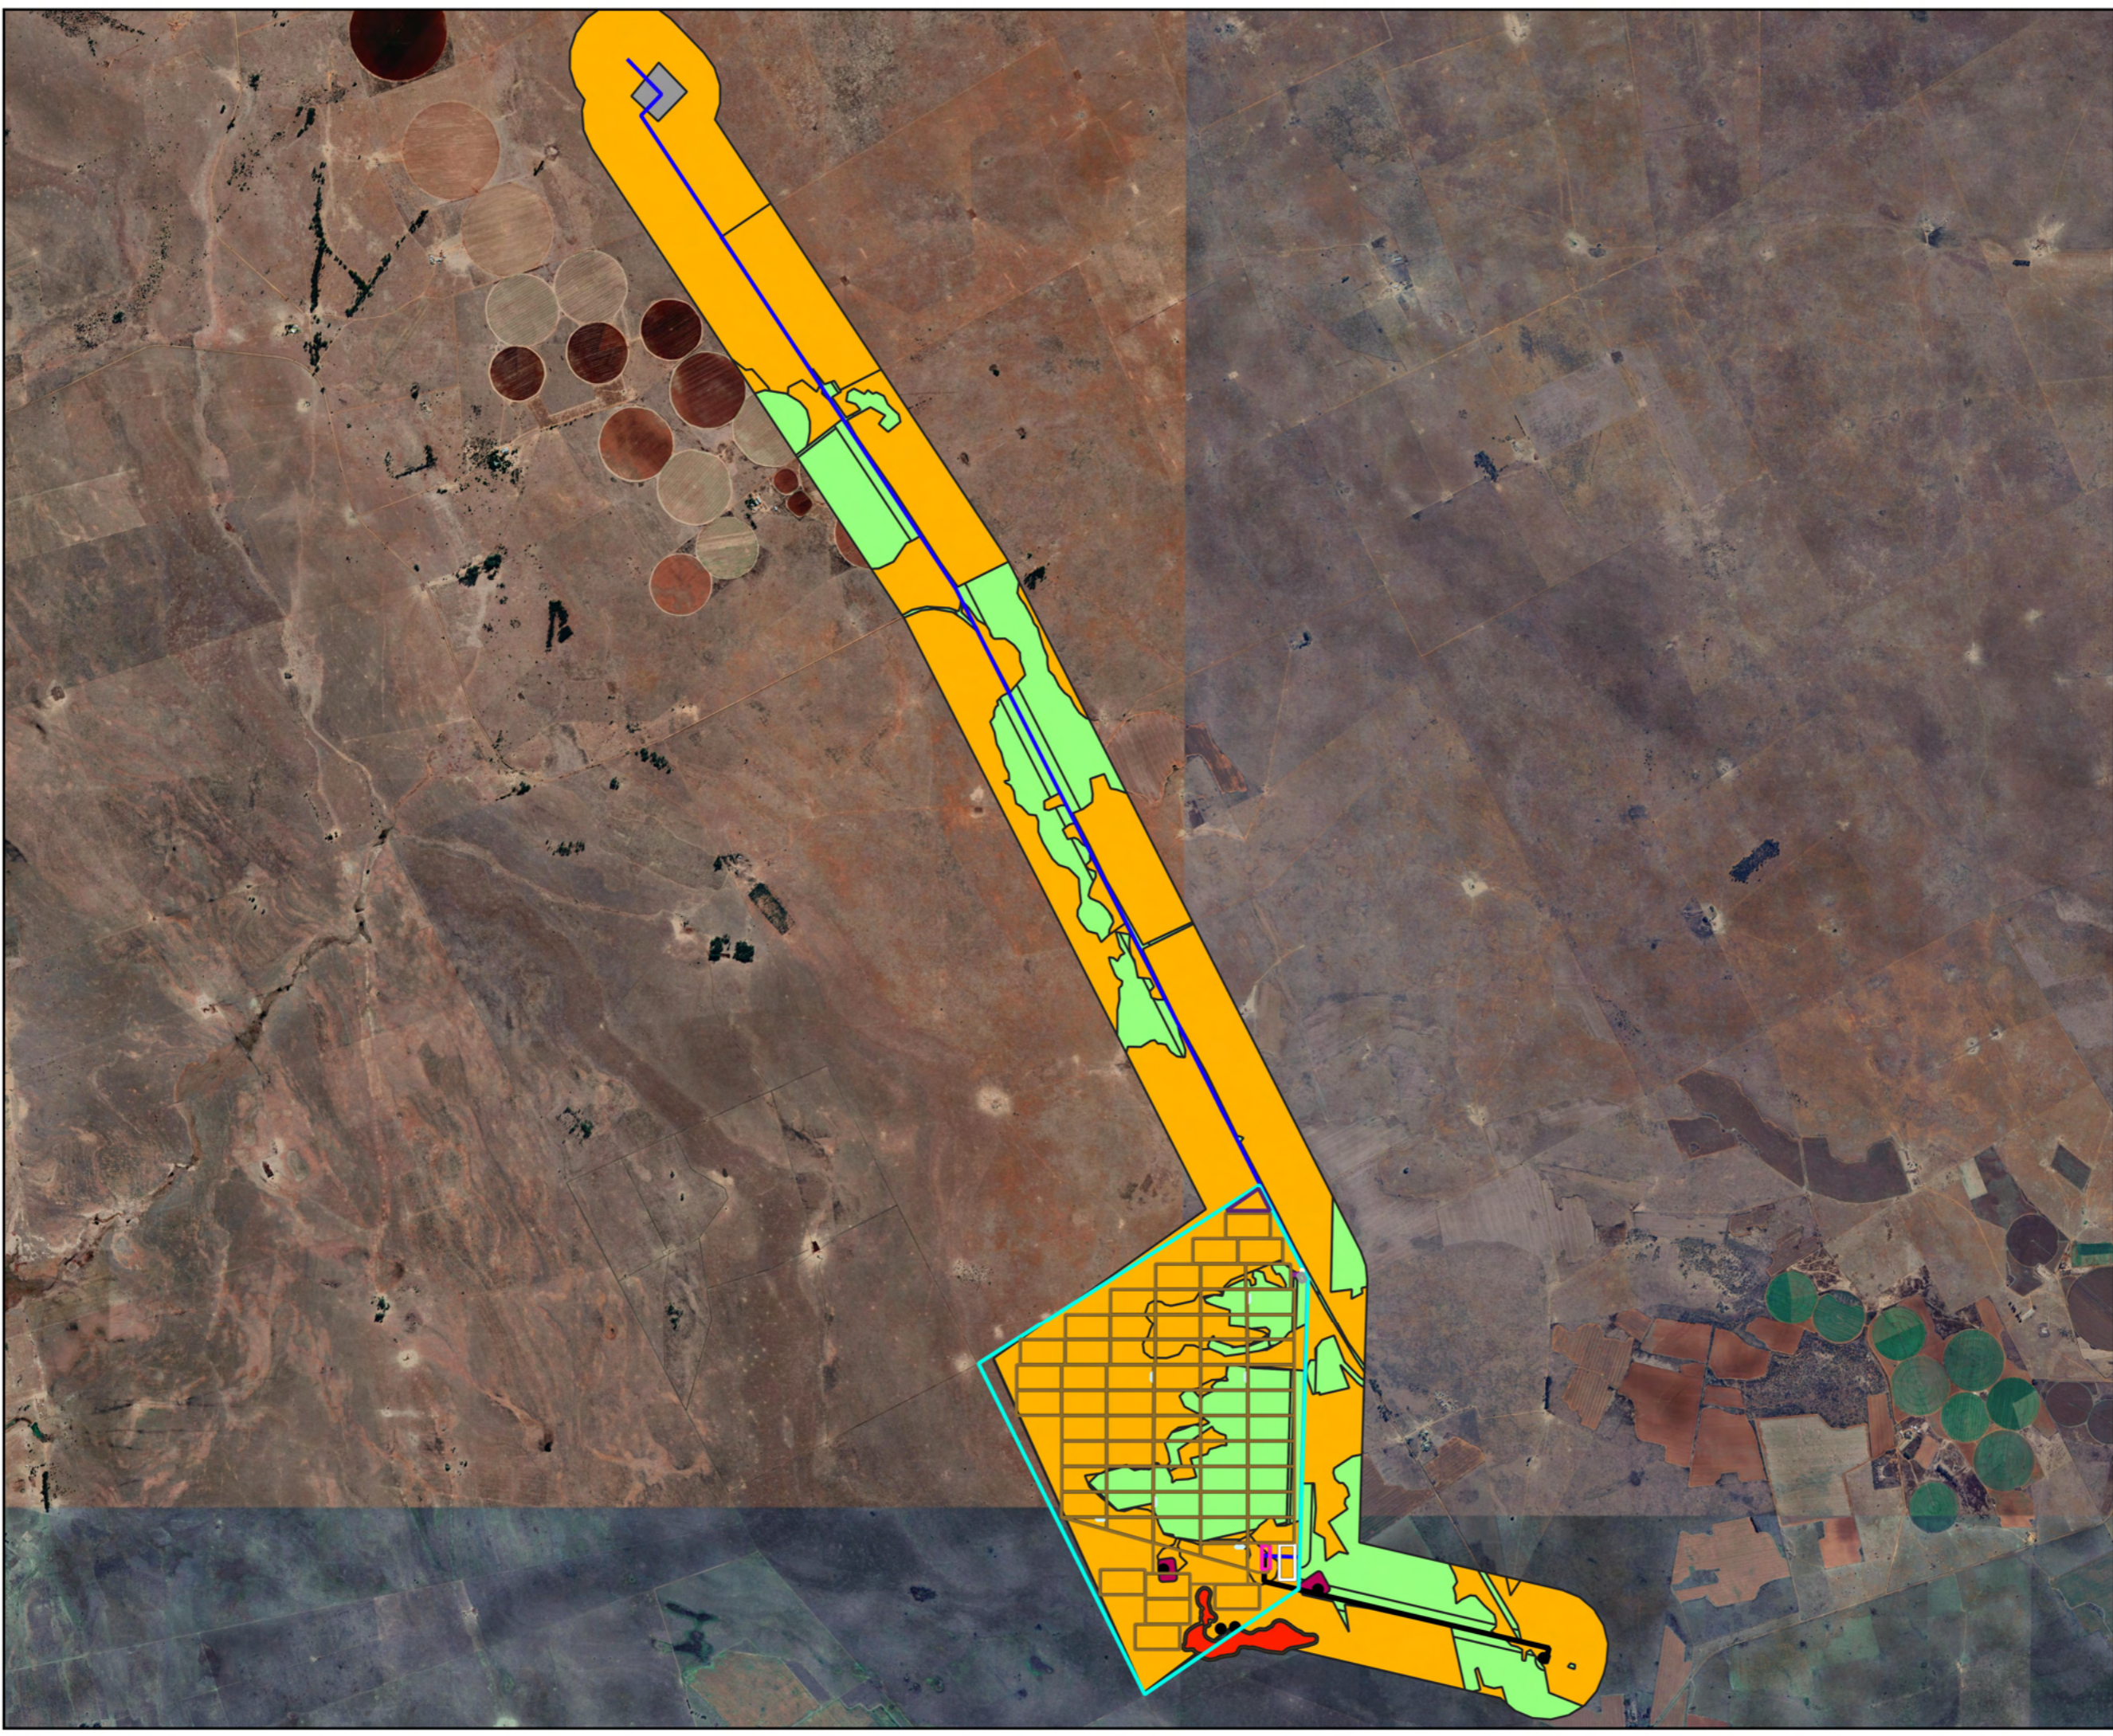

NEMAI GREEN
Environmental Solutions for a Sustainable Future

