



NOTES: NOTAS:

1. ALL DIMENSIONS AND LEVELS TO BE CHECKED ON SITE AND WHERE APPLICABLE TO MATCH EXISTING STRUCTURE.
2. ANY DISCREPANCY OR CONTRADICTION TO IMMEDIATELY BE REPORTED TO THE ARCHITECT.
3. DRAWINGS NOT TO BE SCALED.
4. USE PROFILE COLUMNS AT 85mm. CENTRES FOR BRICKWORK EXCEPT WHERE SPECIFIED DIFFERENTLY.
5. A COMPLETE SET OF DRAWINGS TO BE AVAILABLE ON SITE AT ALL TIMES.
6. ALL DIMENSIONS AS SHOWN PLAN TO BE PLOTTED ON SITE AT A HORIZONTAL LEVEL.
7. THE CONTRACTOR IS RESPONSIBLE FOR THE CORRECT LAYOUT OF BUILDINGS ON SITE IN RELATION TO SITE BOUNDARIES AND BUILDING LINES.
8. ALL DRAWINGS TO BE READ IN CONJUNCTION WITH STRUCTURAL / CIVIL ENGINEERS DETAIL AND DRAWINGS WHERE APPLICABLE.
9. ALL BUILDING WORK TO COMPLY WITH SABS/NBR 0400 OF 1990

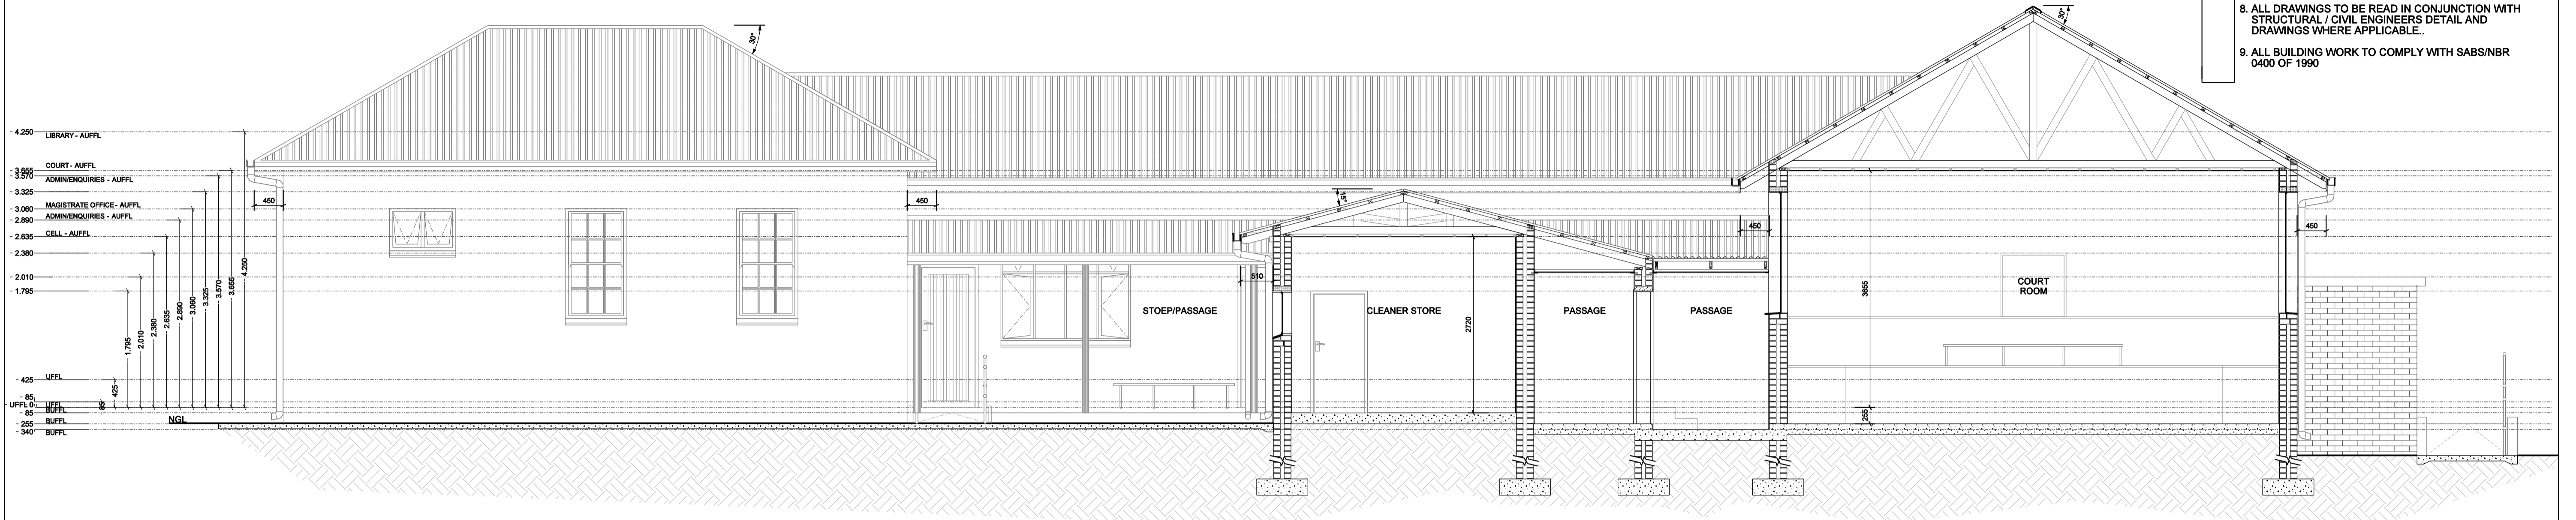

SECTION A-A
SCALE 1:50

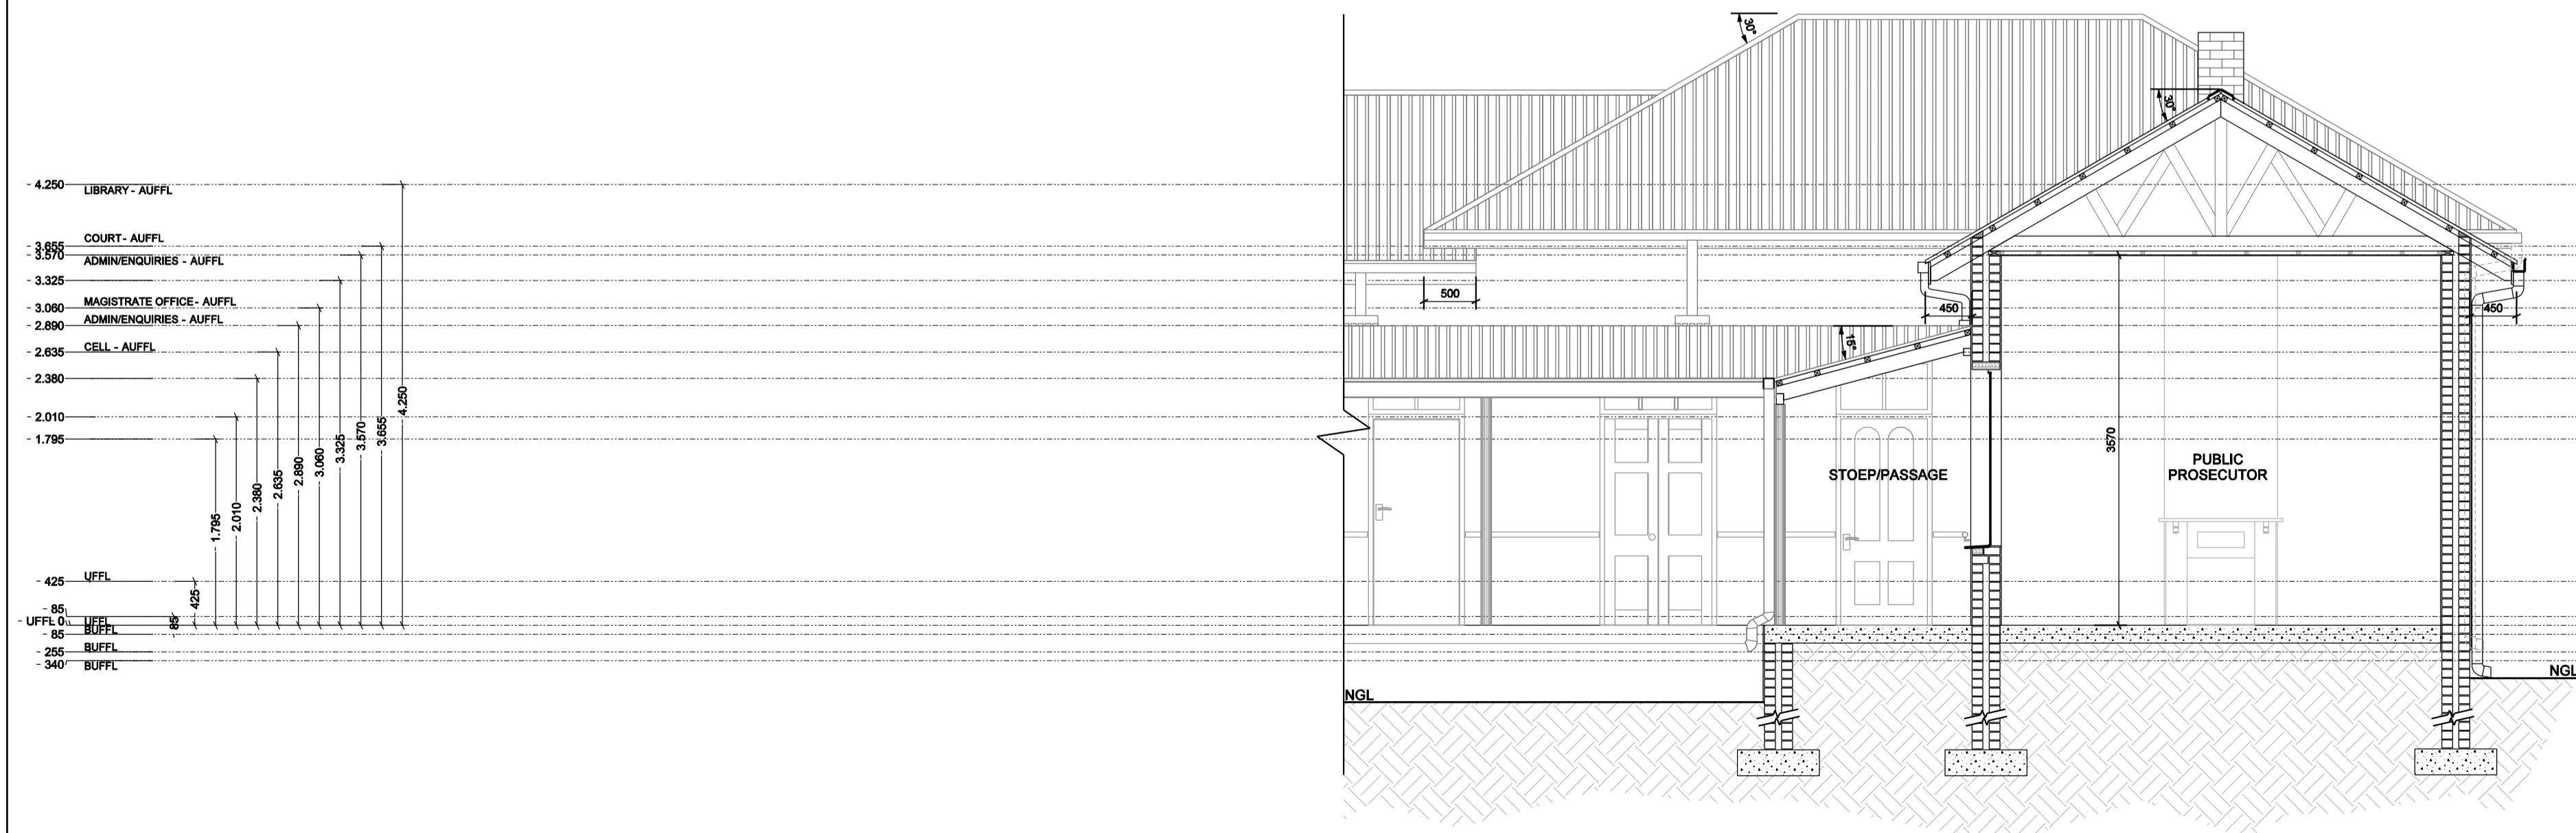

SECTION B-B
SCALE 1:50

WYSIGINGS / REVISIONS

WYSIG REVS.	DATUM DATE	PAR. SIGN.	BESKRYWING DESCRIPTION

DRAWING STATUS: SKETCH PLANS

TEKENING STATUS: SKETCH PLANS

PROJECT TITLE: BERGVILLE JUSTICE COMPLETE: UPGRADING INCLUDING R & R

PROJECT TITLE: BERGVILLE JUSTICE COMPLETE: UPGRADING INCLUDING R & R

DRAWING DESCRIPTION: MAIN BUILDING - EXISTING SECTIONS

DRAWING DESCRIPTION: MAIN BUILDING - EXISTING SECTIONS

SCALE	1:50	SKAAL
D.O.W. No.		D.O.W. Nr.
REF. No.		VARW. Nr.
DATE		DATUM
ISSUED	16-Jan-13	UITGEREIK
DRAWN	AB	GETEKEN
COPYRIGHT		KOPIEREG

Bartsch
BARTSCH CONSULT (Pty) Ltd
REG. NO. CK 901885/23

HARRISMITH: TEL(058) 6223471, P.O. BOX 762, HARRISMITH 9880
 QUEENSTOWN: TEL(045) 839 5728, LADYSMITH: TEL(036) 631 1888
 EAST LONDON: TEL(043) 727 0785, BLOEMFONTEIN: TEL(051) 300547
 CAPE TOWN: TEL(021) 252225, PRETORIA: TEL(012) 3460526
 WINDHOEK: TEL(0926461) 237403.

PROJECT NO:	DRAWING NO:	REVISION
2743	020-130	R00
PROJ. NO:	TEKENING NO:	WYSIGING NO:
		16-Jan-13