


Appendix B:

Layout Design



De Rust: Solar PV2 - Layout

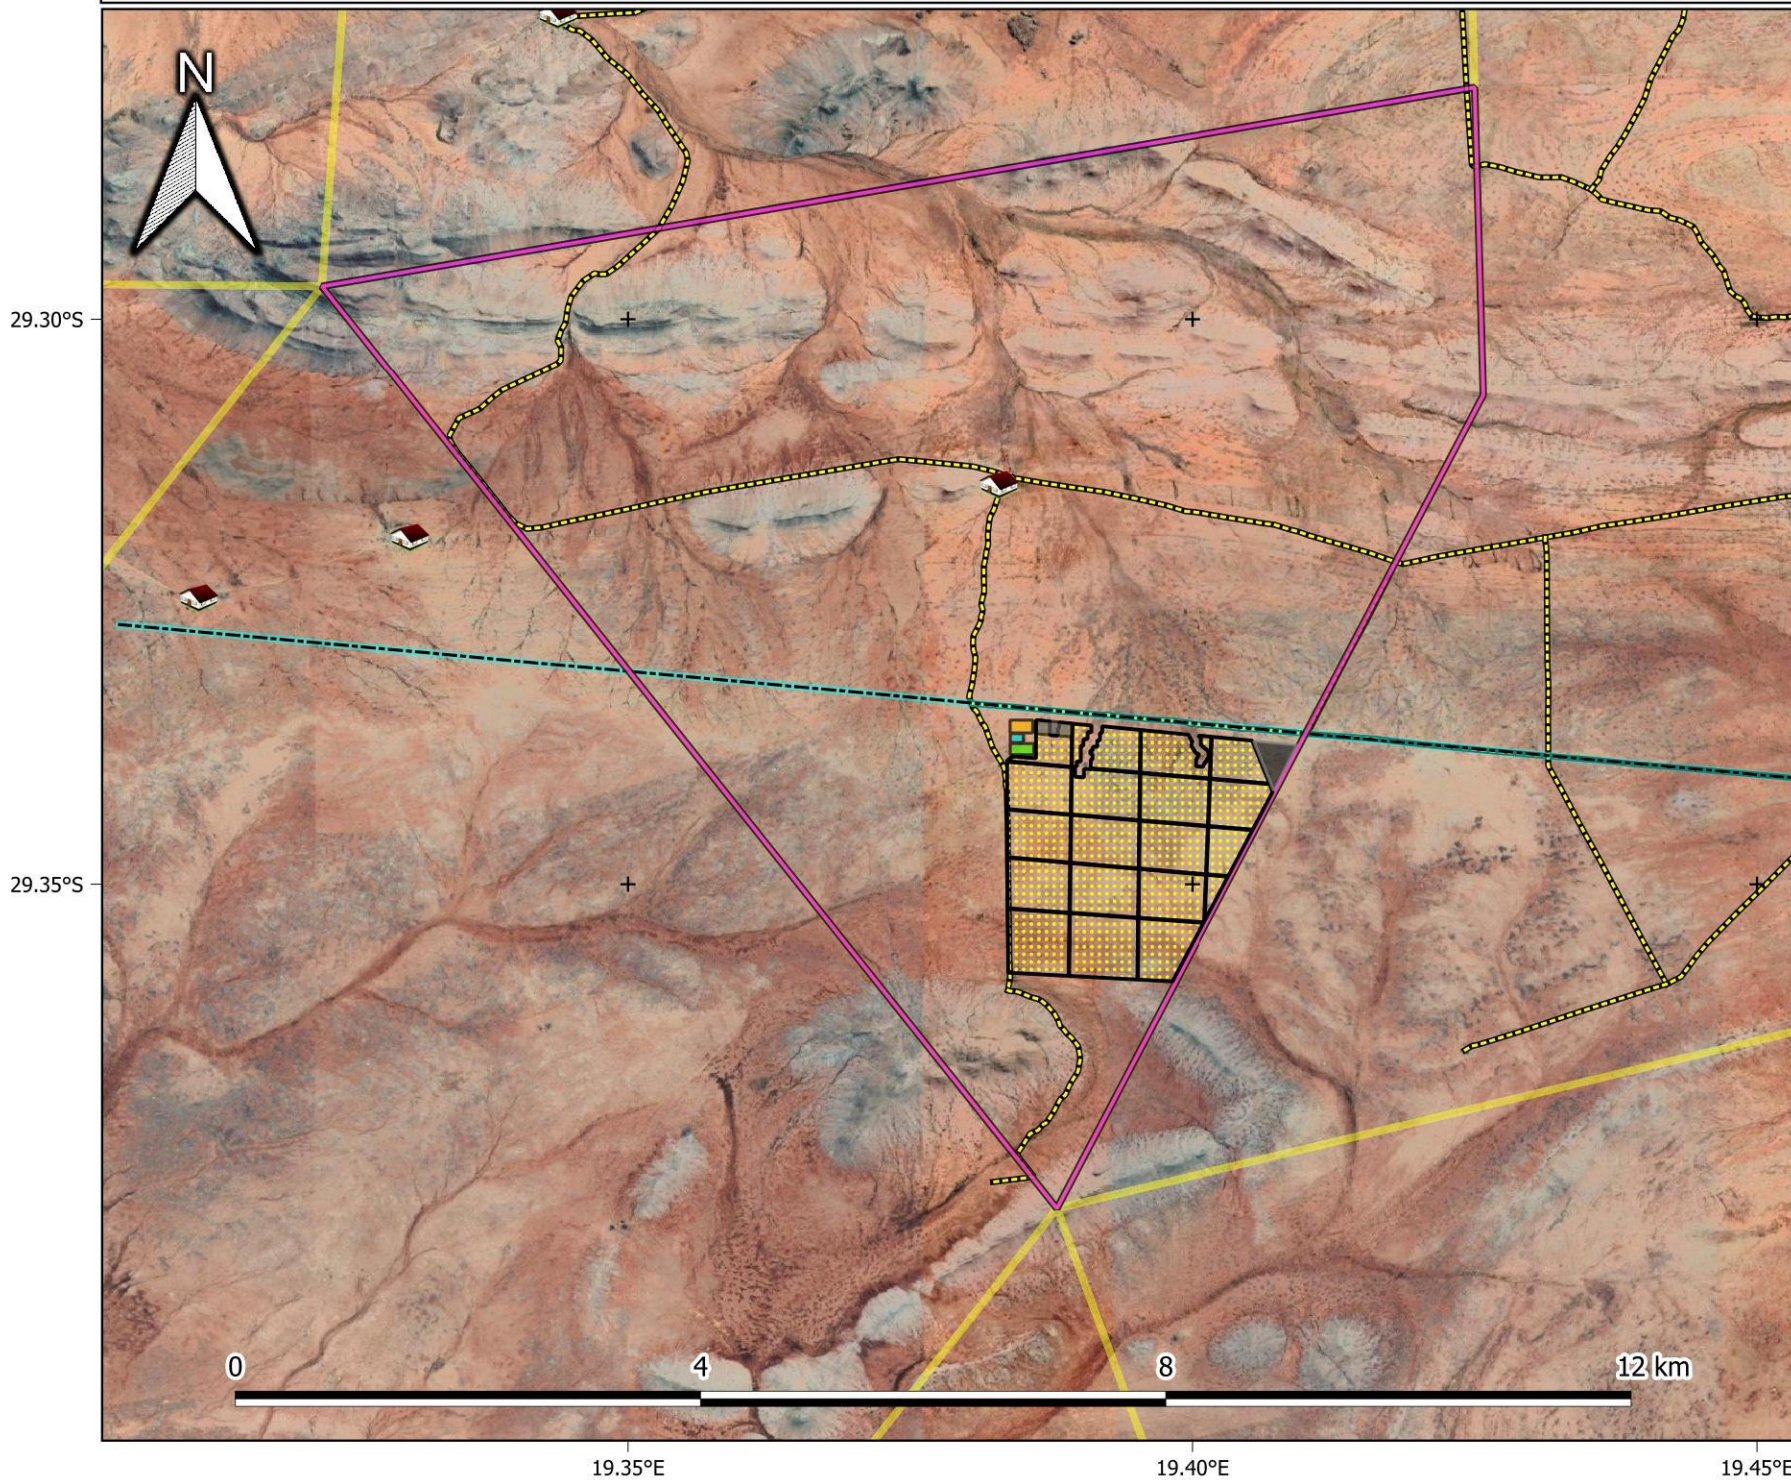


Legend

- Farm portion
 - Parent farms
 - Existing infrastructure**
 - Farm houses
 - OH powerlines
 - Roads
 - Proposed infrastructure**
 - Solar PV area (alternative 1)
 - BESS
 - O&M building
 - OSS
 - Accommodation
 - Temp. laydown
- 1:50 000



De Rust: Solar PV2 - Layout

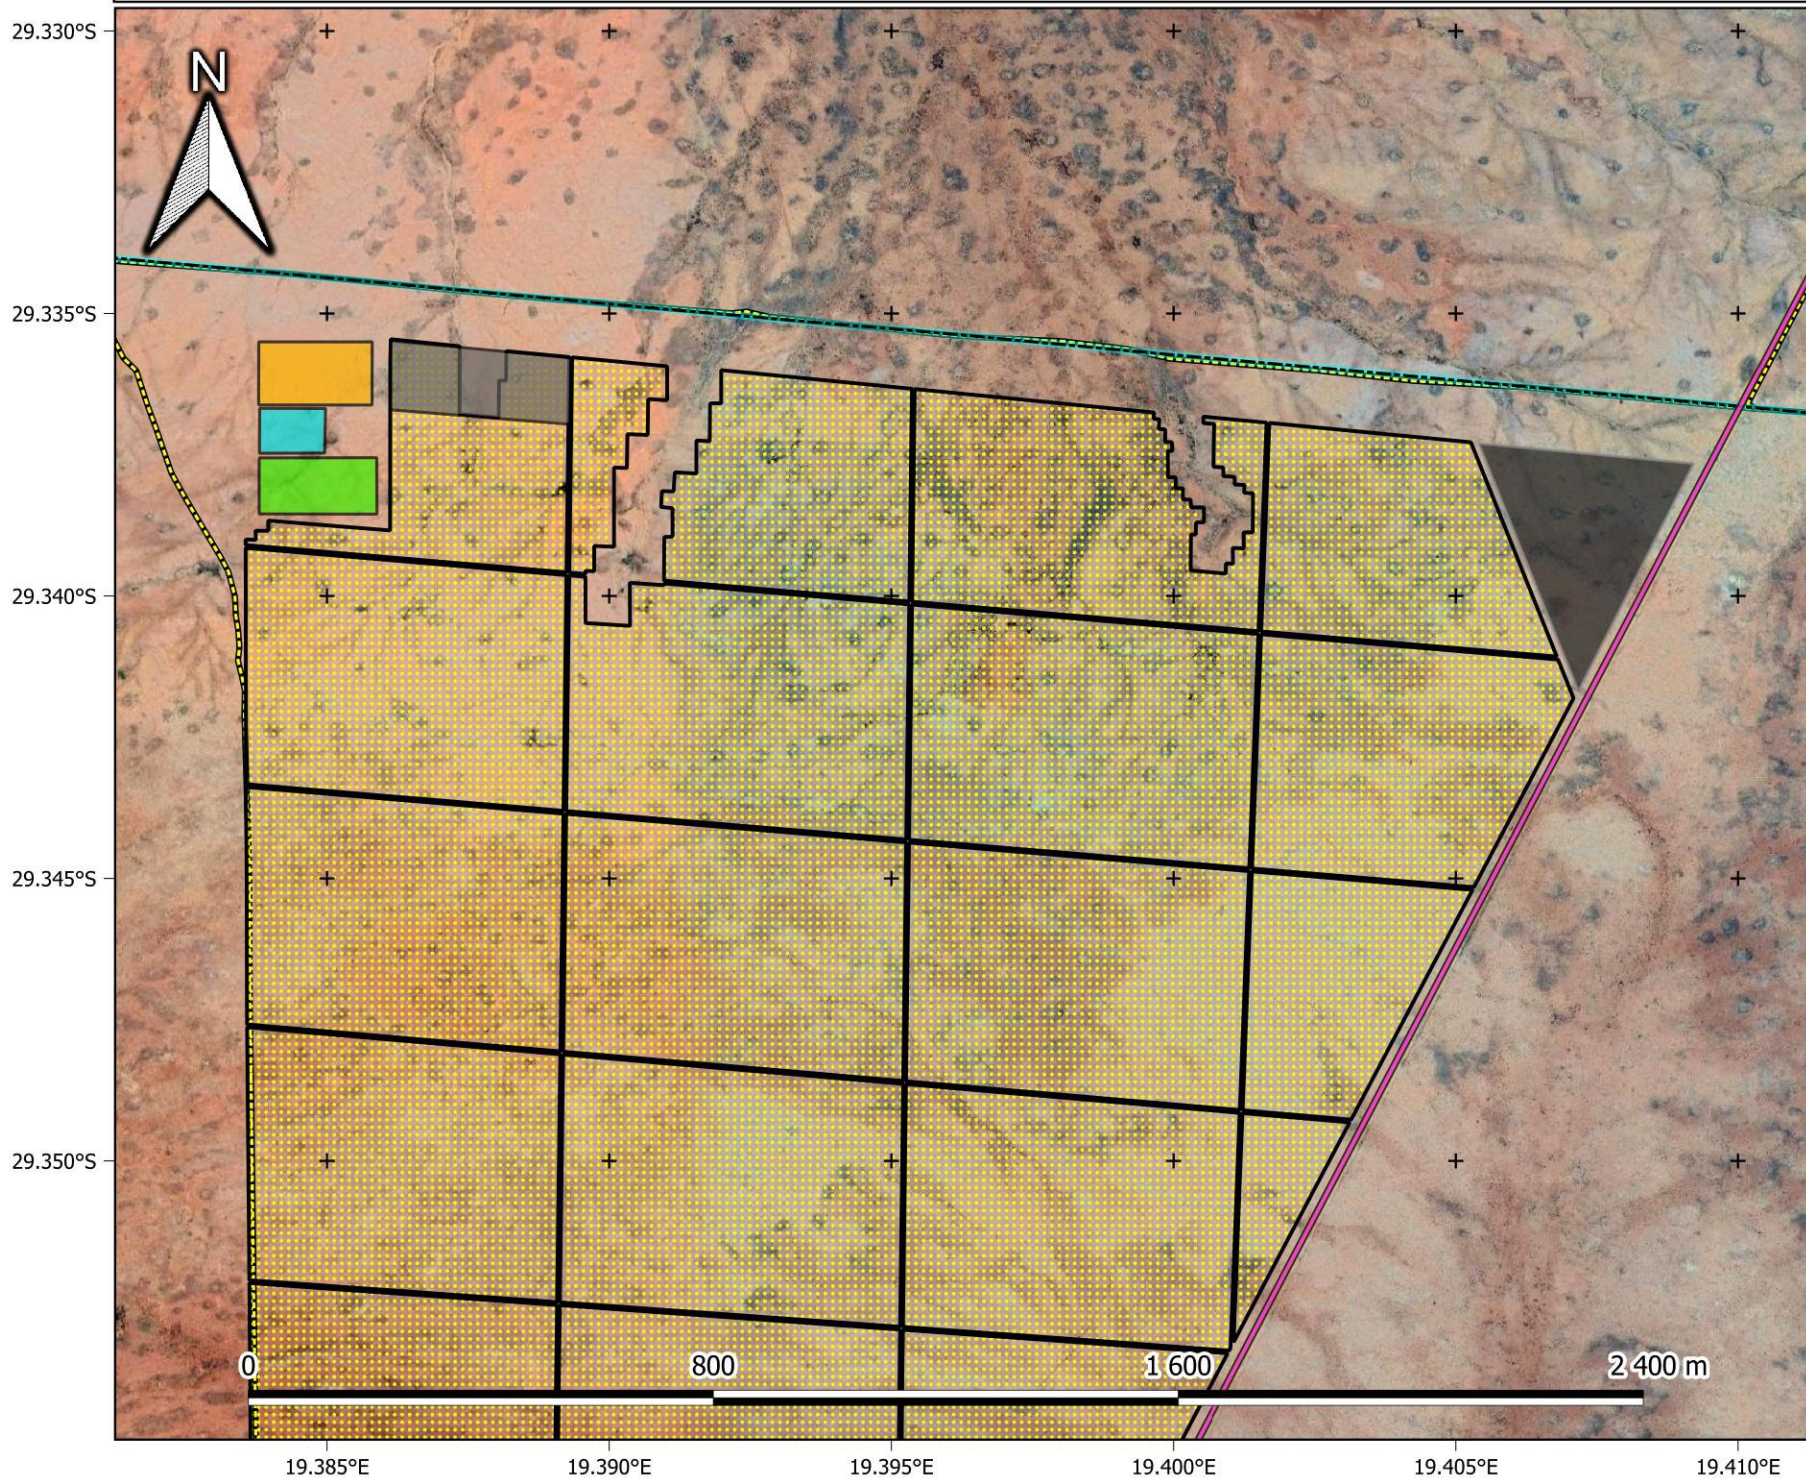


Legend

- Farm portion
- Parent farms
- Existing infrastructure**
 - Farm houses
 - OH powerlines
 - Roads
- Proposed infrastructure**
 - Solar PV area (alternative 1)
 - BESS
 - O&M building
 - OSS
 - Accommodation
 - Temp. laydown

1:10 000



De Rust: Solar PV - Layout (Alternative 2)

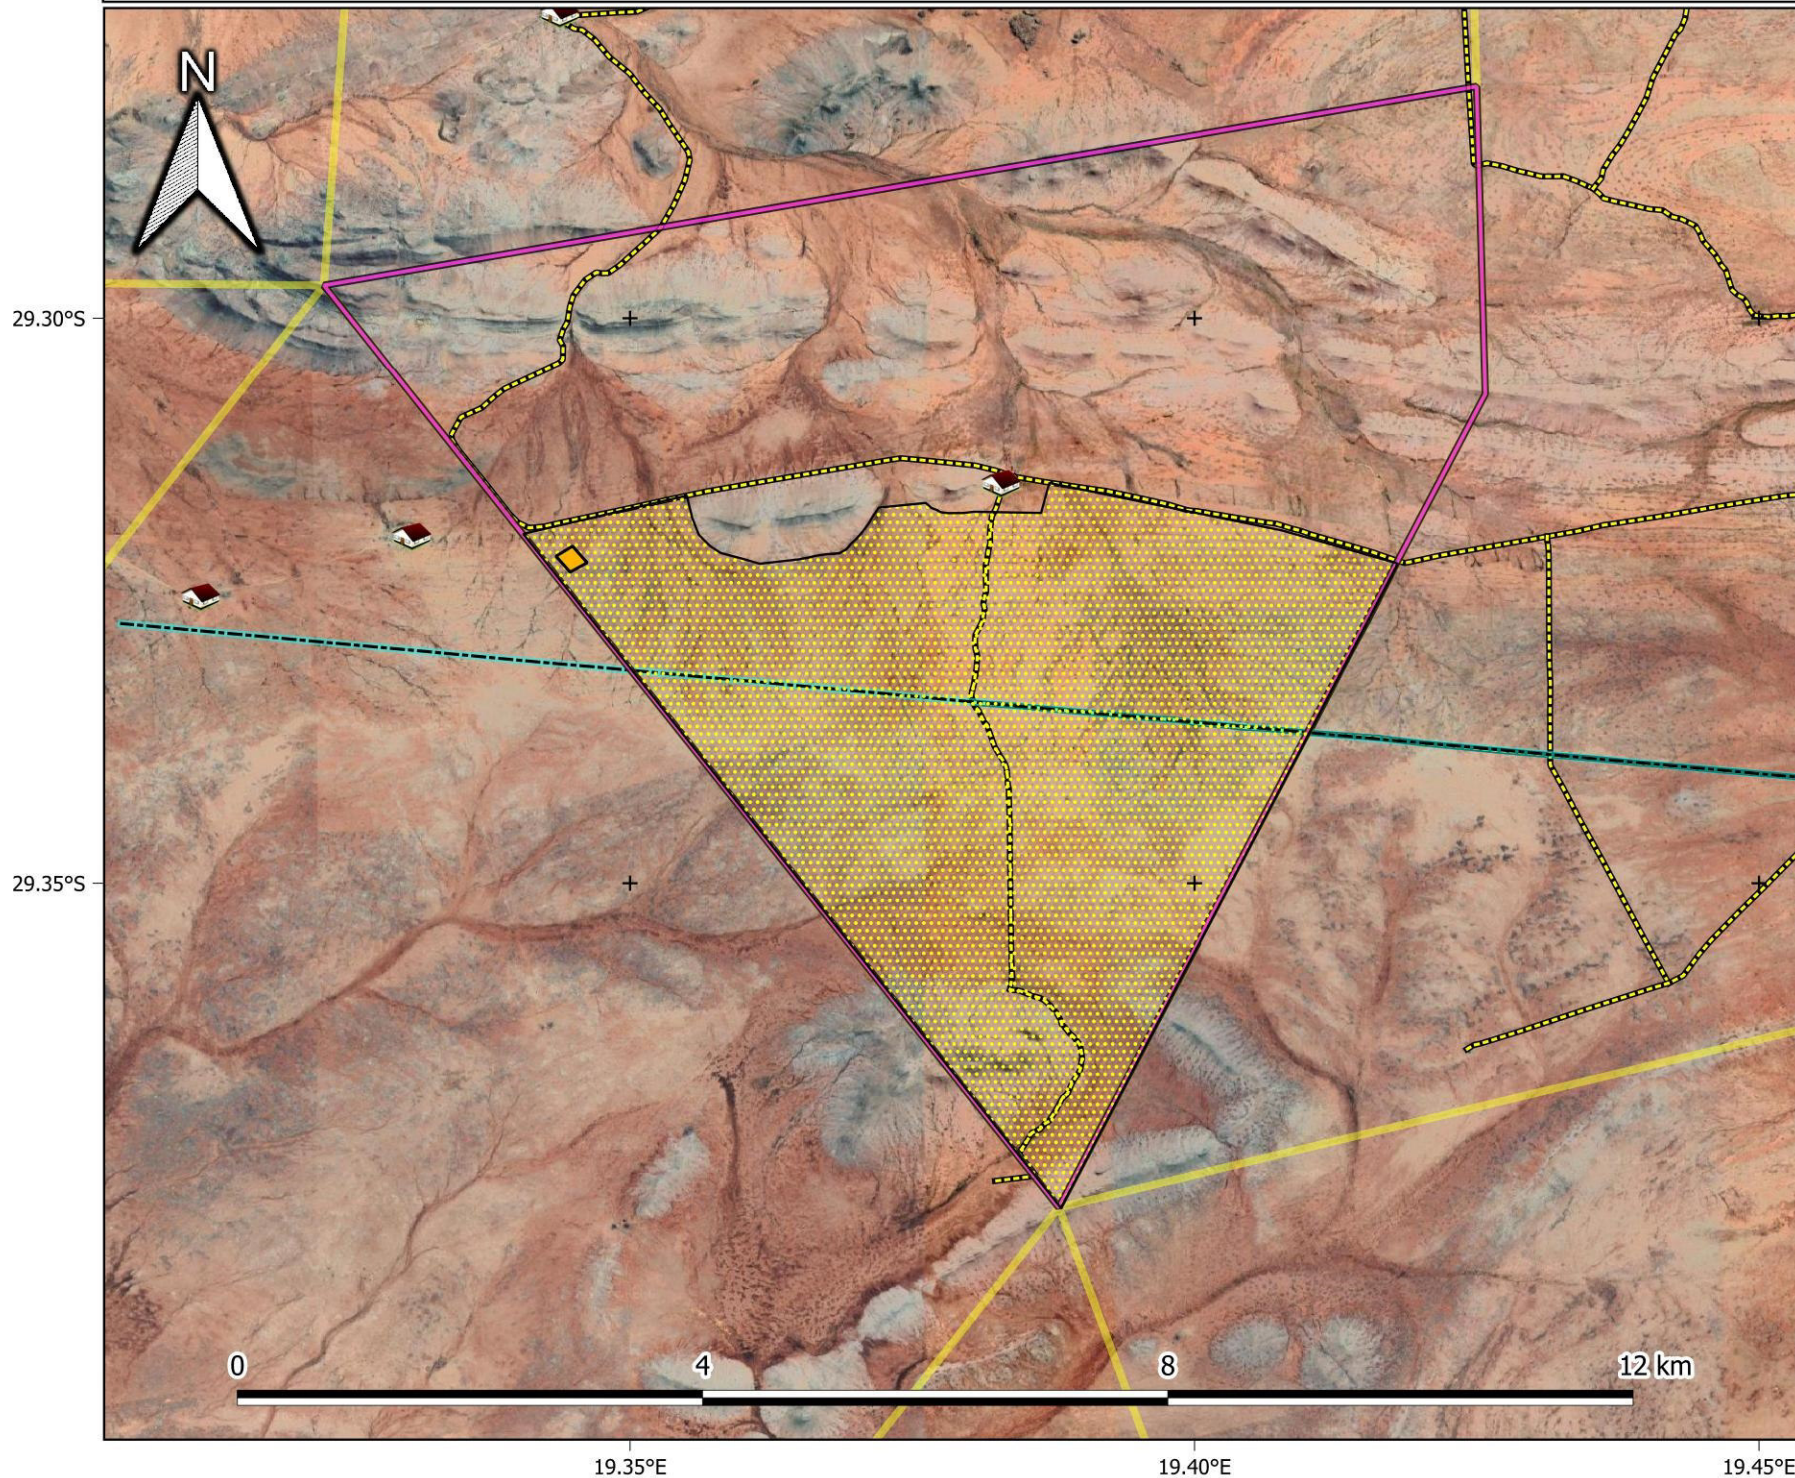

Legend

- Farm portion
- Parent farms
- Existing infrastructure**
 - Farm houses
 - OH powerlines
 - Roads
- Proposed infrastructure**
 - Solar PV area (alternative 2)
 - OSS

1:50 000

Provincial Context