


Appendix B:

Layout Design



De Rust: WEF South - Layout

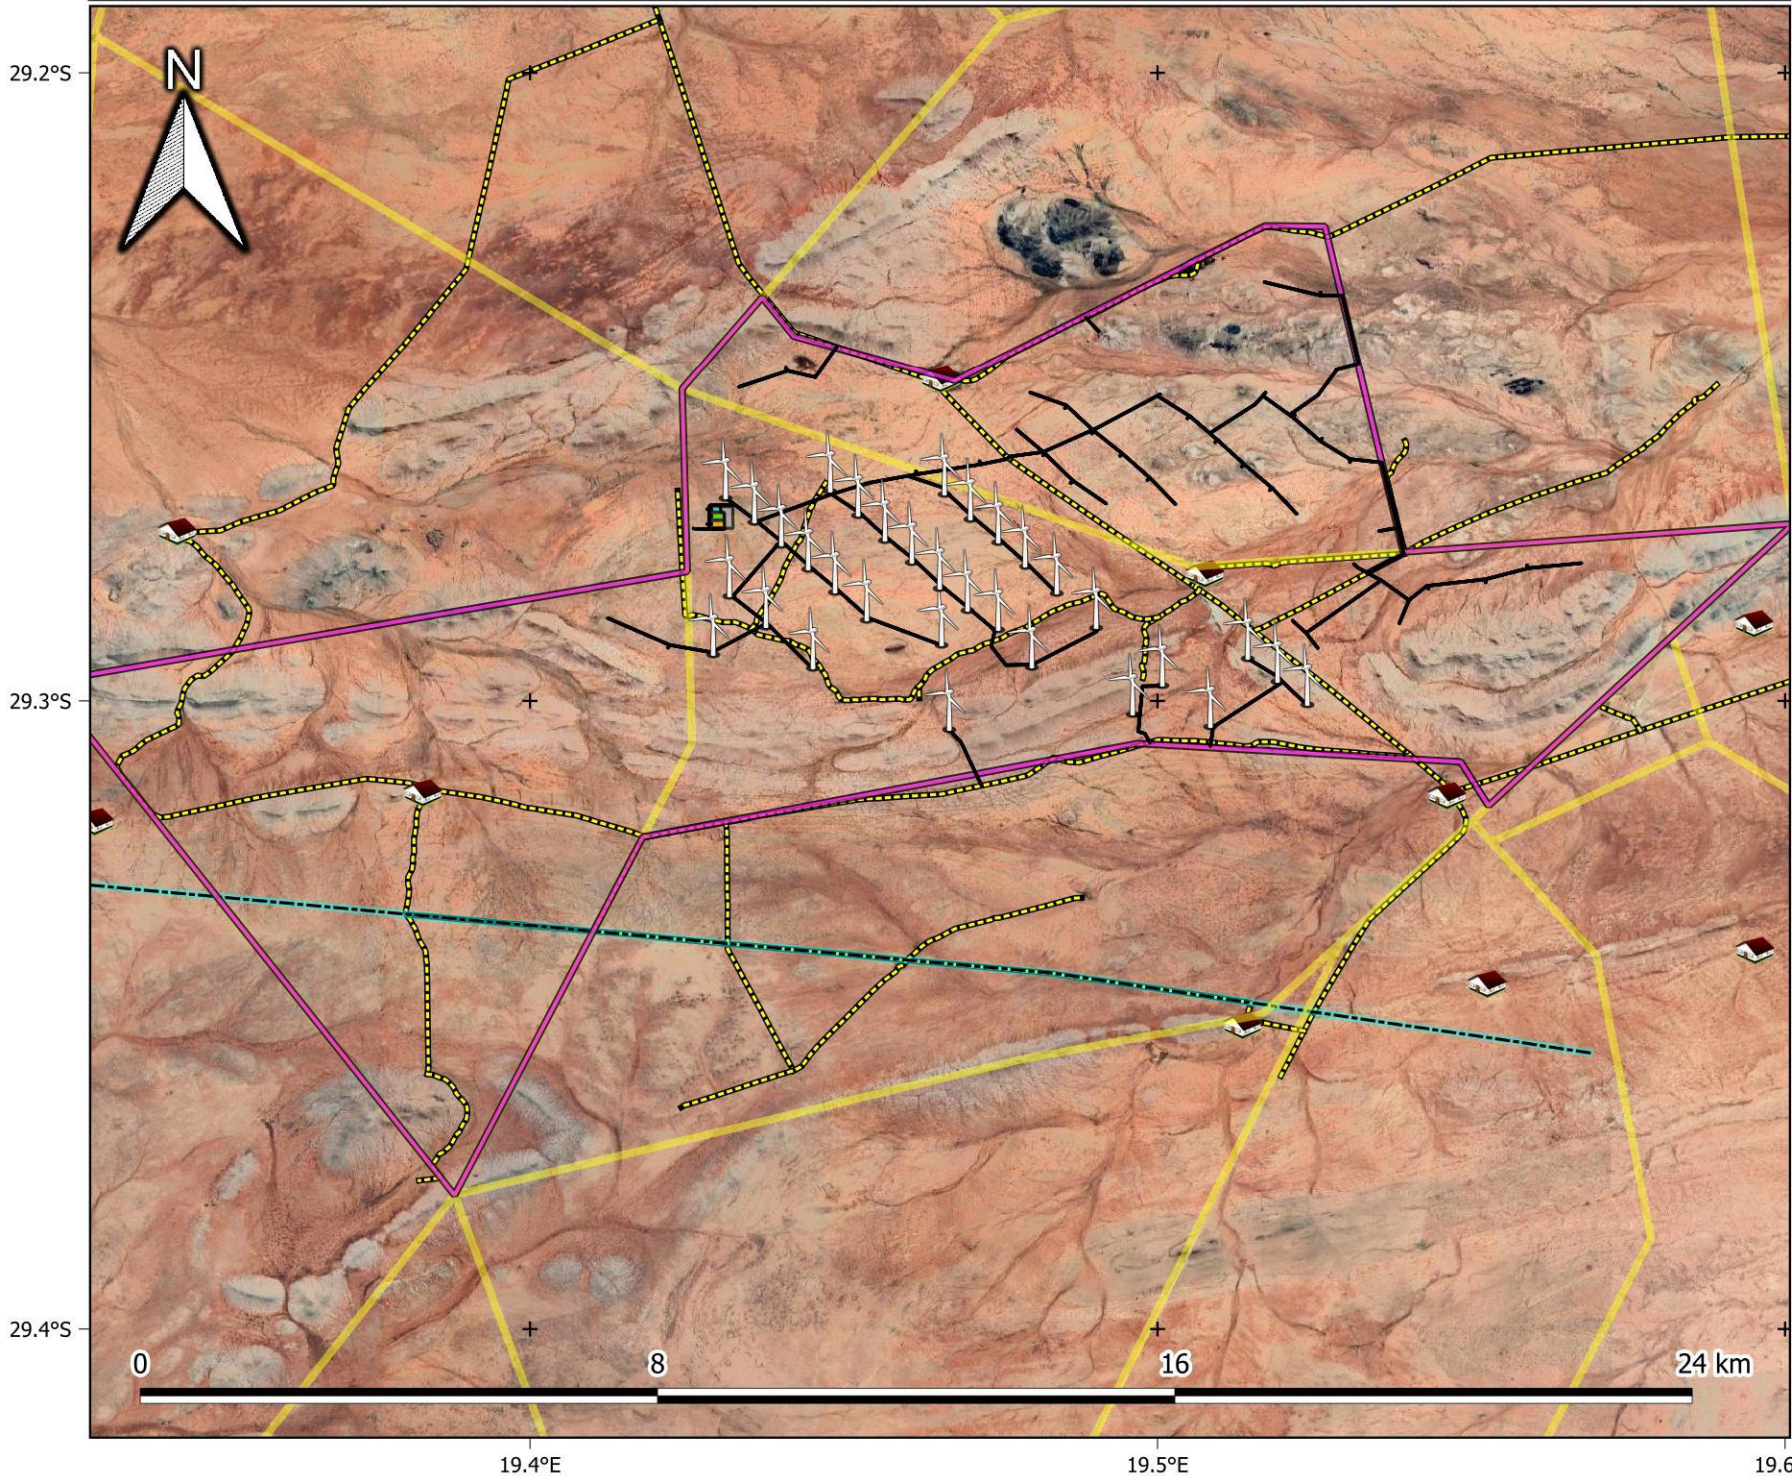


Legend

- WEF boundary
- Parent farms
- Existing infrastructure**
 - Farm houses
 - OH powerlines
 - Roads
- Proposed infrastructure**
 - Turbine layout (alternative 1)
 - Laydown area
 - Roads
 - BESS
 - O&M building
 - OSS 1:90 000



De Rust: WEF South - Layout

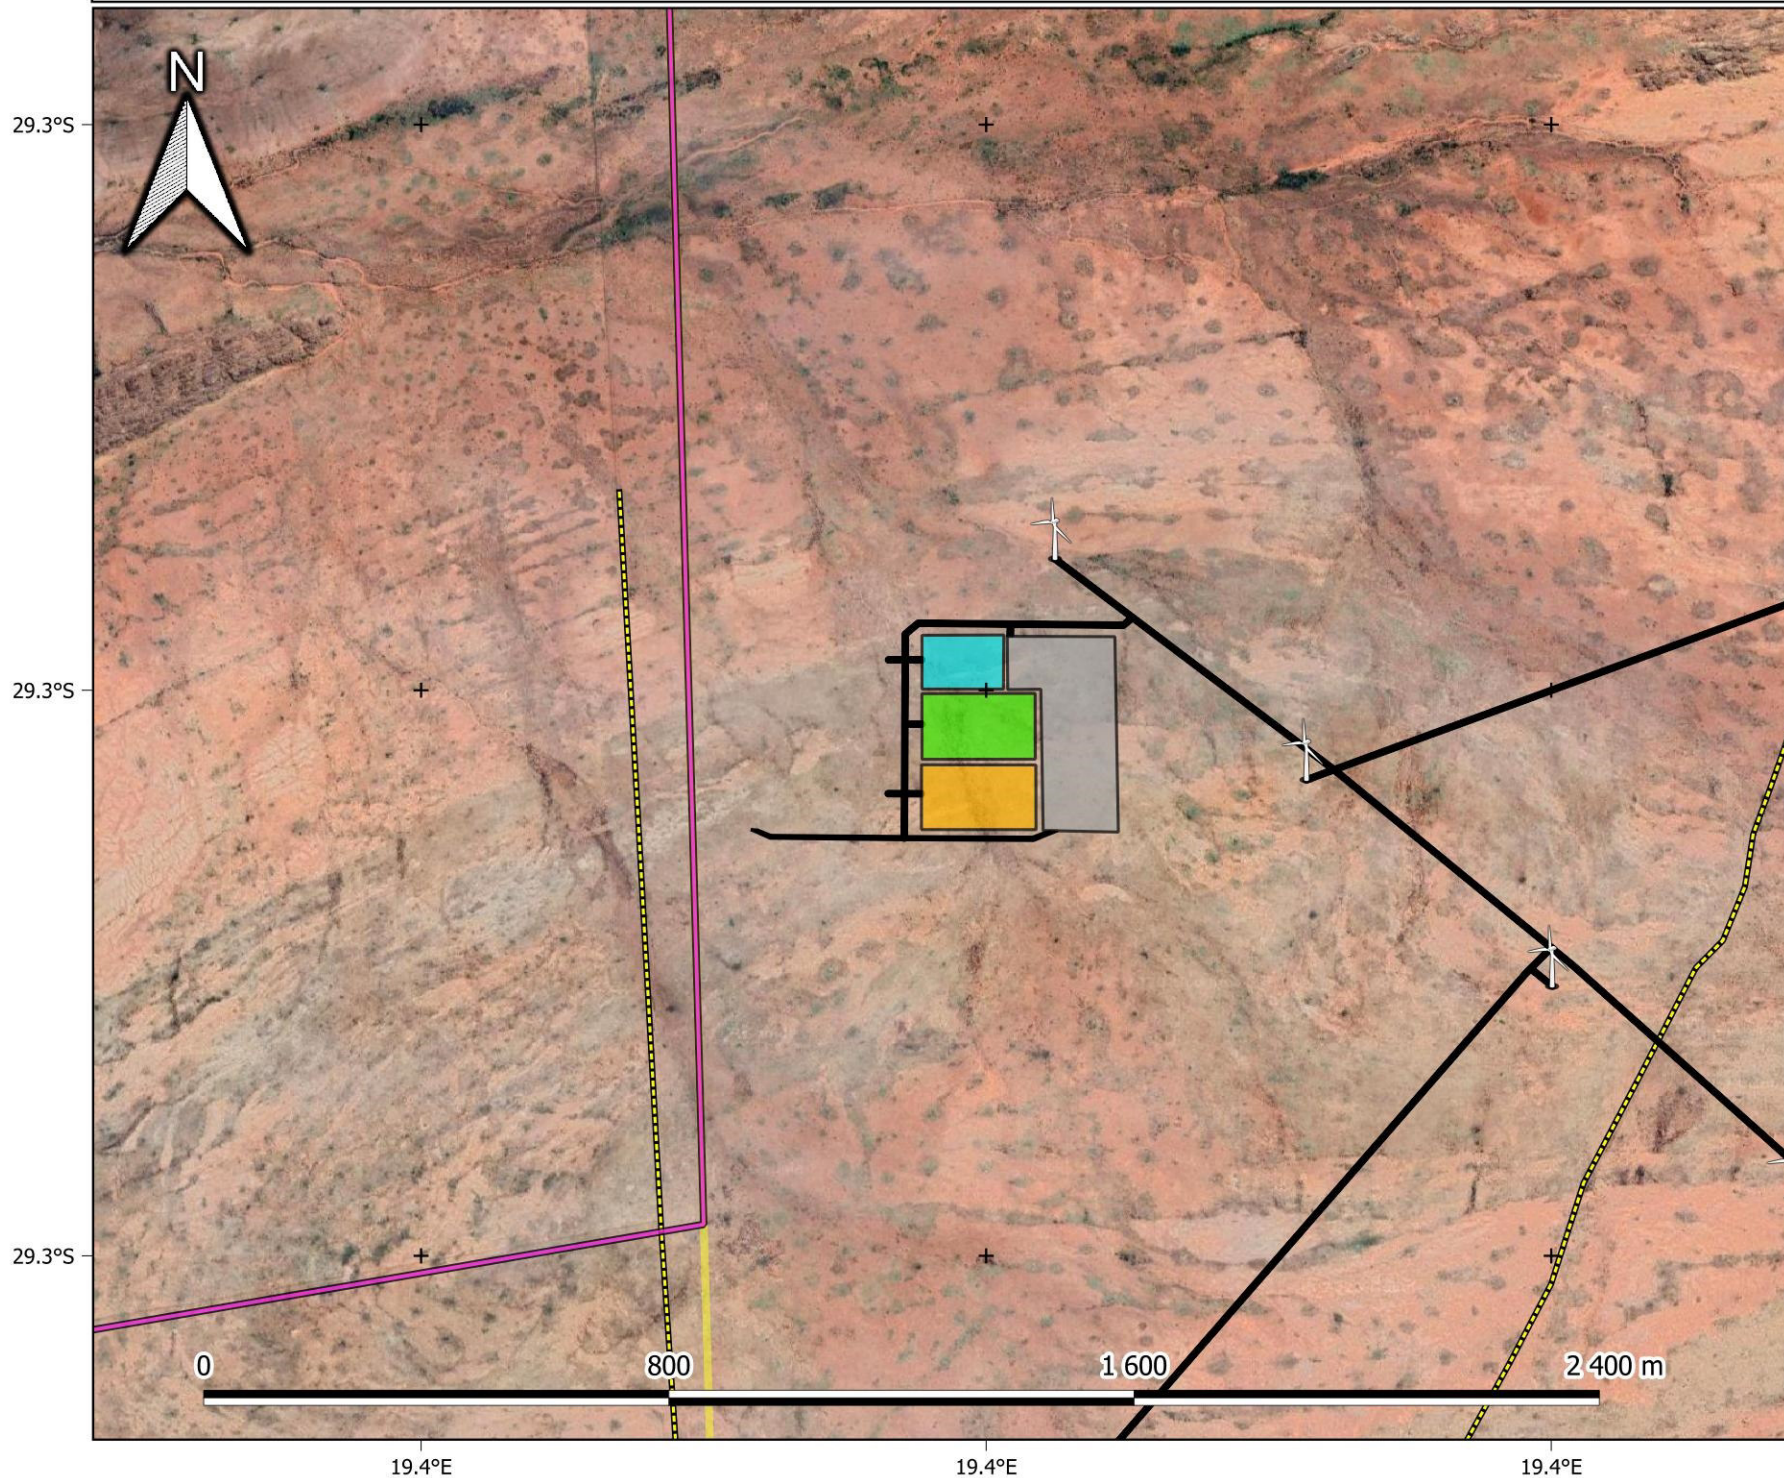


Legend

- WEF boundary
- Parent farms
- Existing infrastructure**
 - Farm houses
 - OH powerlines
 - Roads
- Proposed infrastructure**
 - Turbine layout (alternative 1)
 - Laydown area
 - Roads
 - BESS
 - O&M building
 - OSS 1:10 000



De Rust: WEF - Layout (Alternative 2)

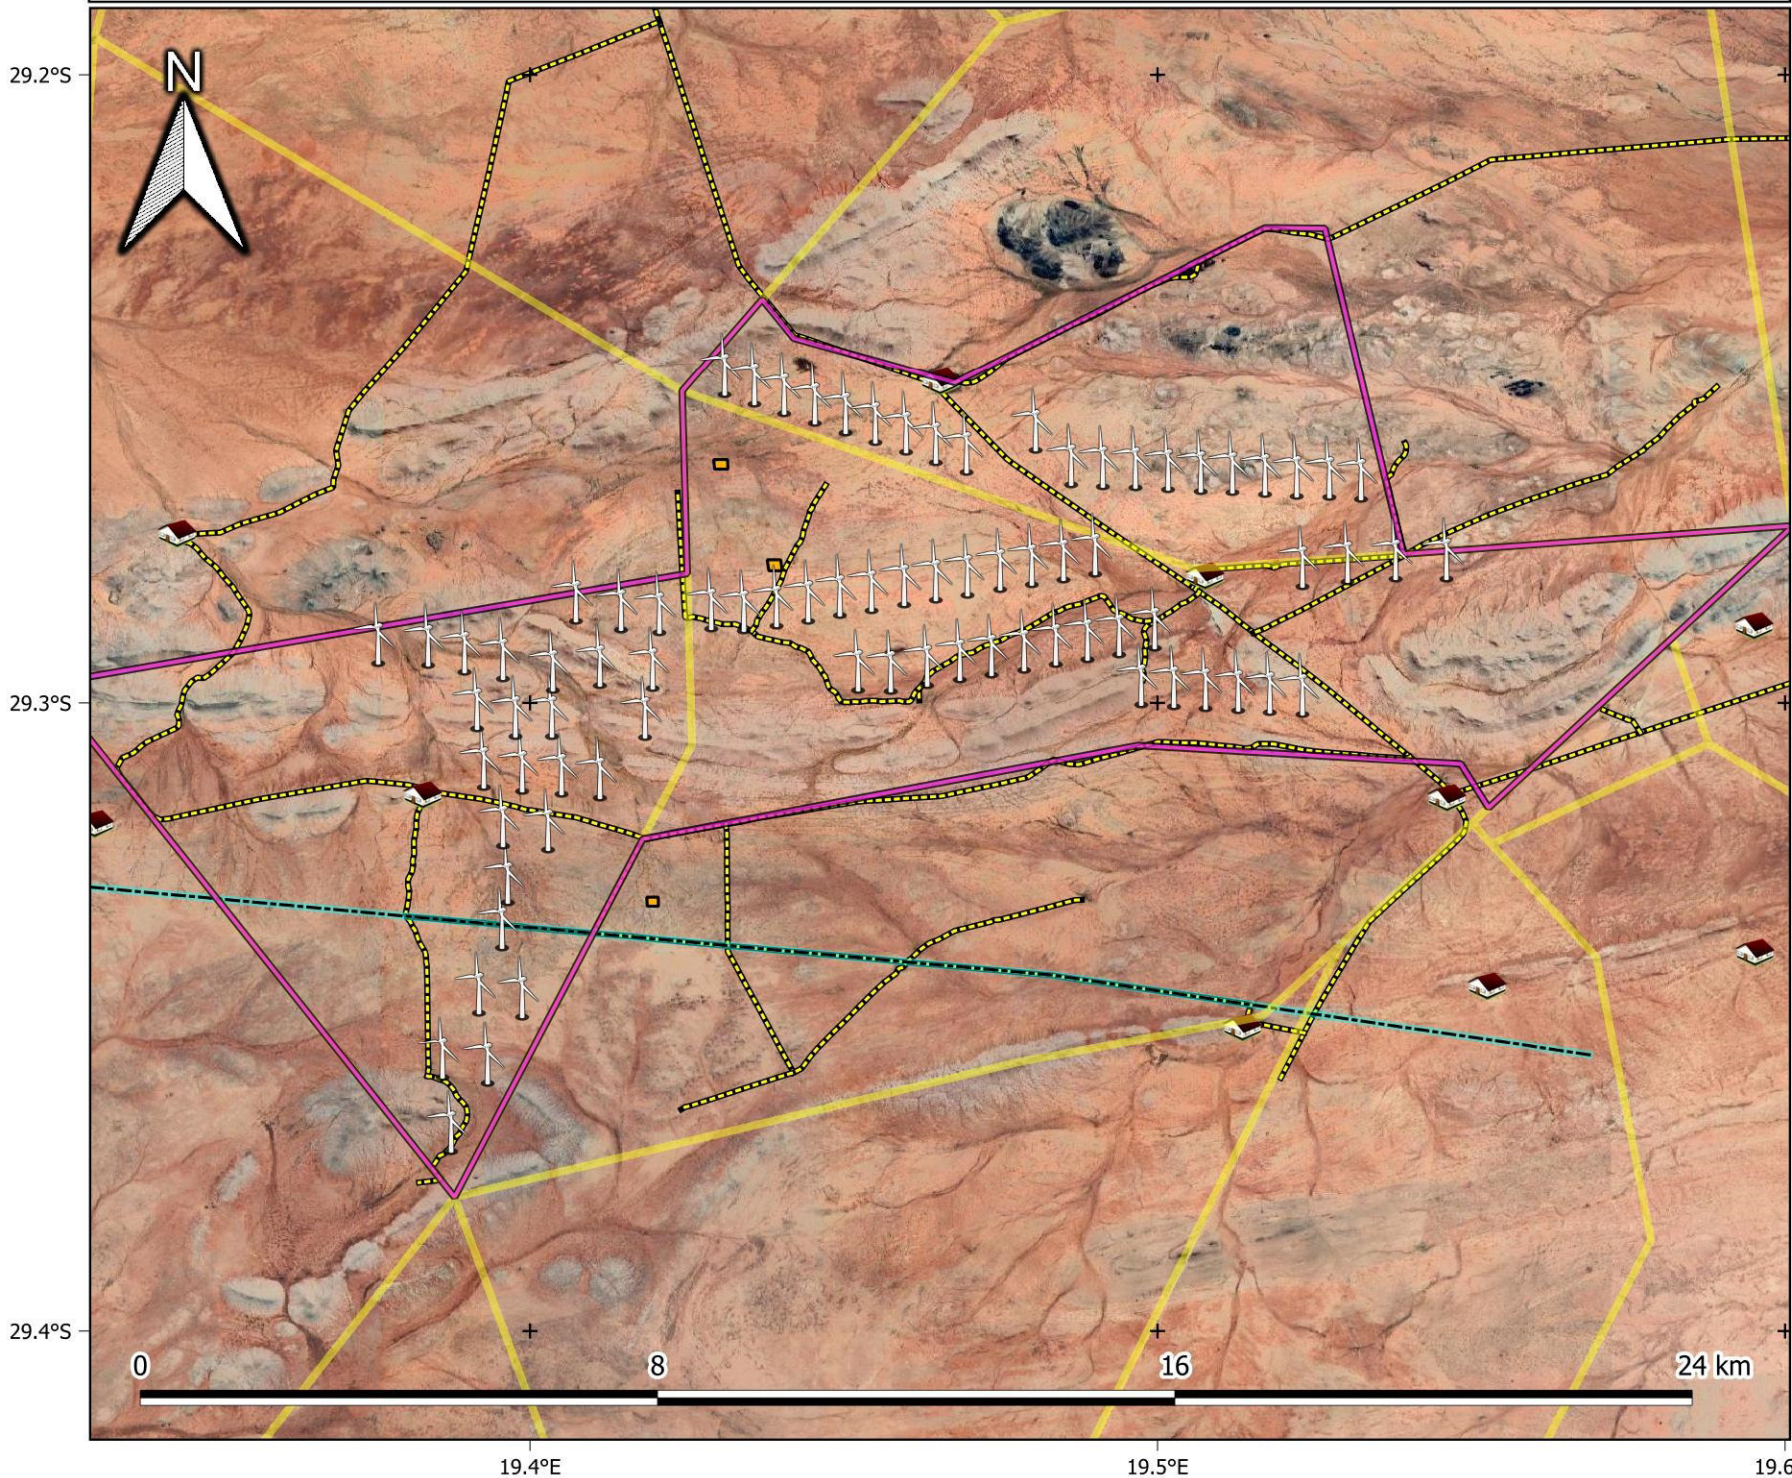

Legend

- WEF boundary
- Parent farms
- Existing infrastructure**
 - Farm houses
 - OH powerlines
 - Roads
- Proposed infrastructure**
 - Turbine layout (alternative 2)
 - OSS

1:90 000

