


Appendix B:



Preliminary Layout Design

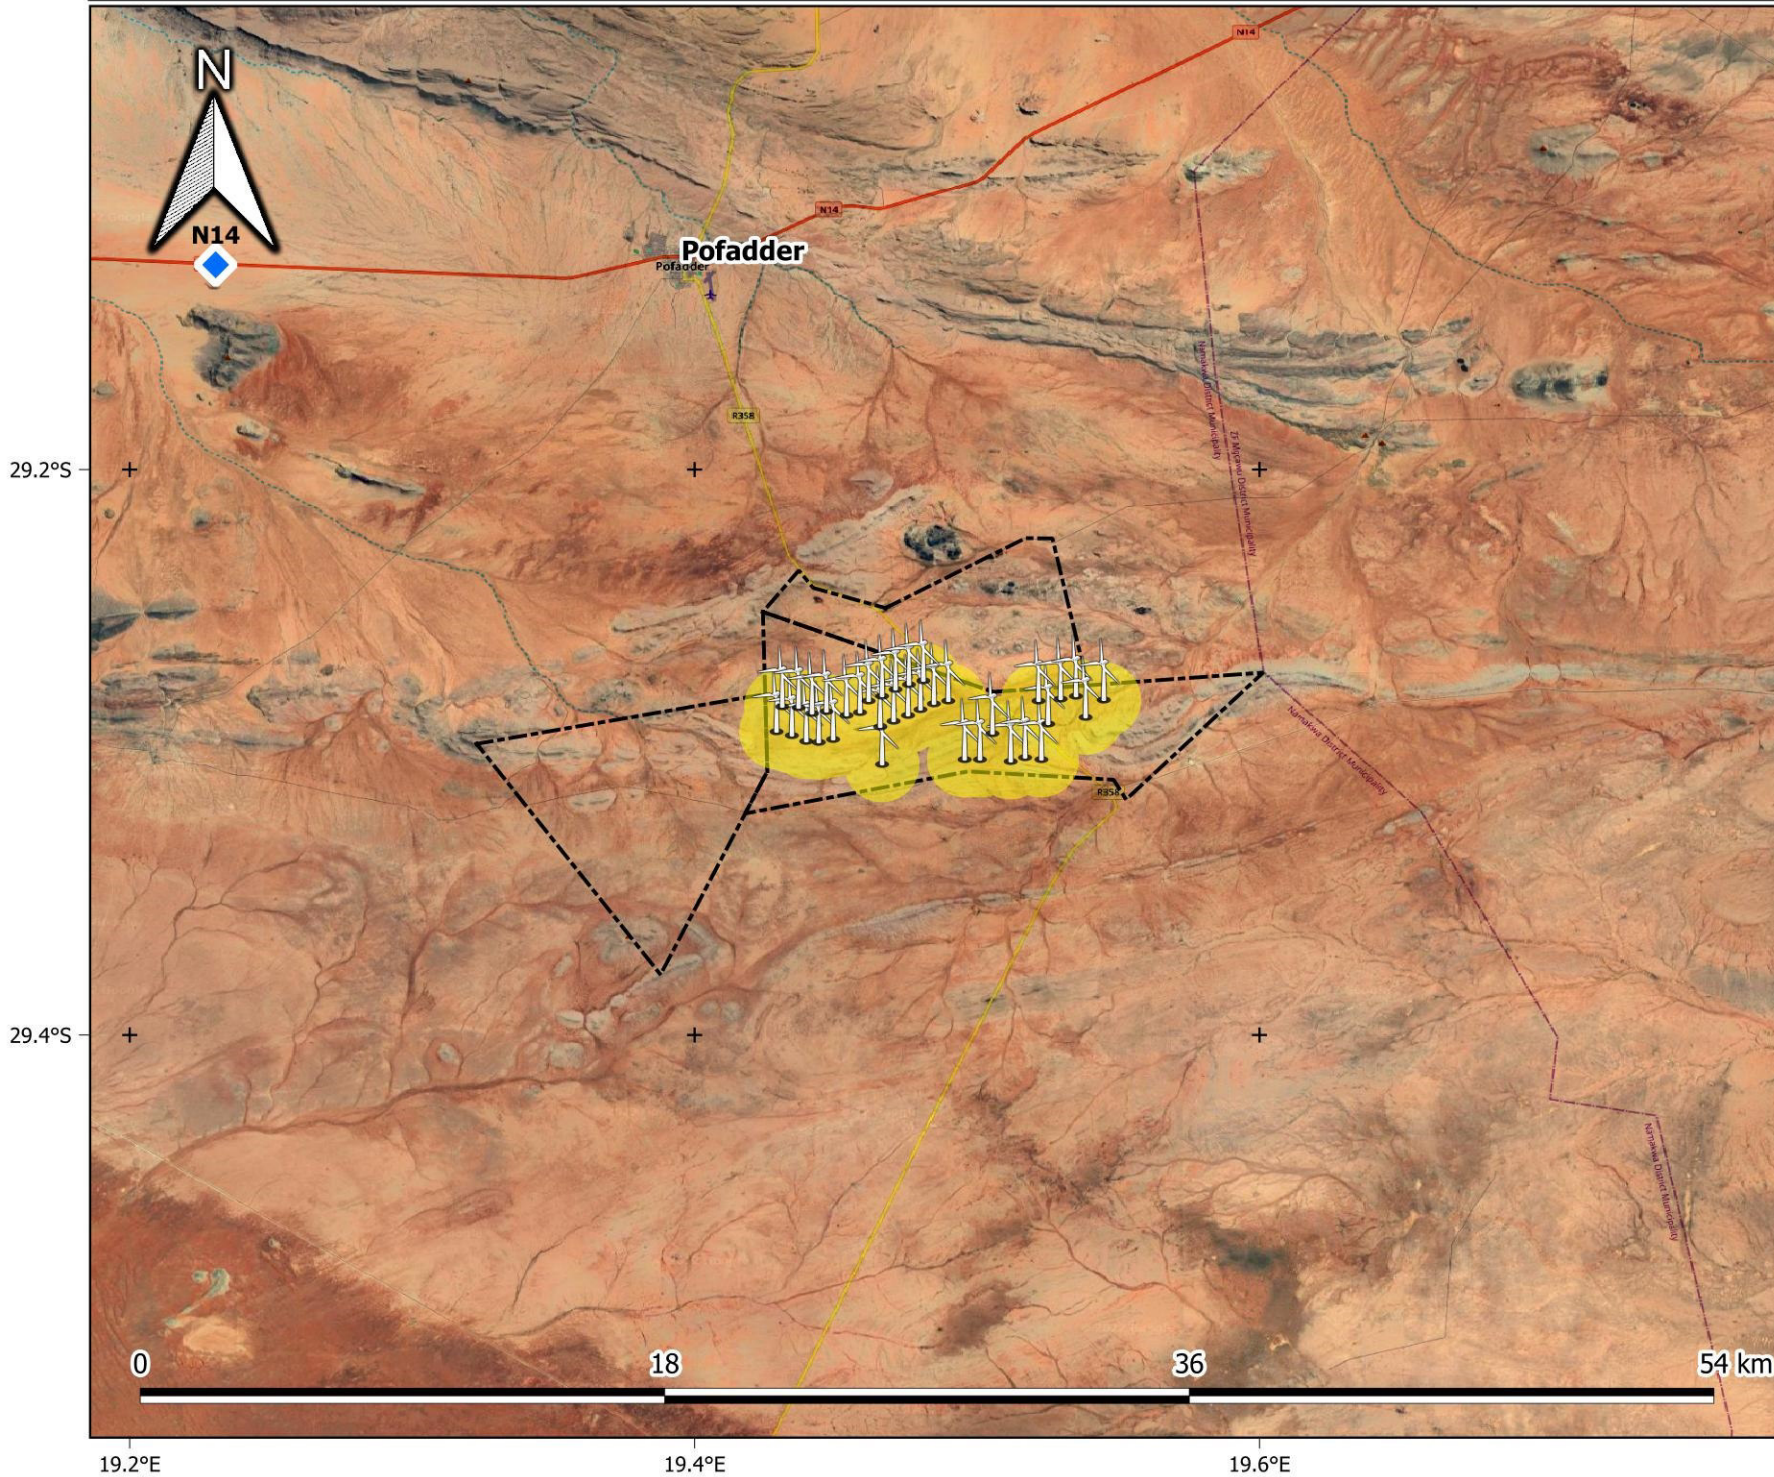

De Rust: WEF South - Aerial



Legend


-  Turbine layout (alternative 1)
-  Farm portions

1:200 000



Provincial Context

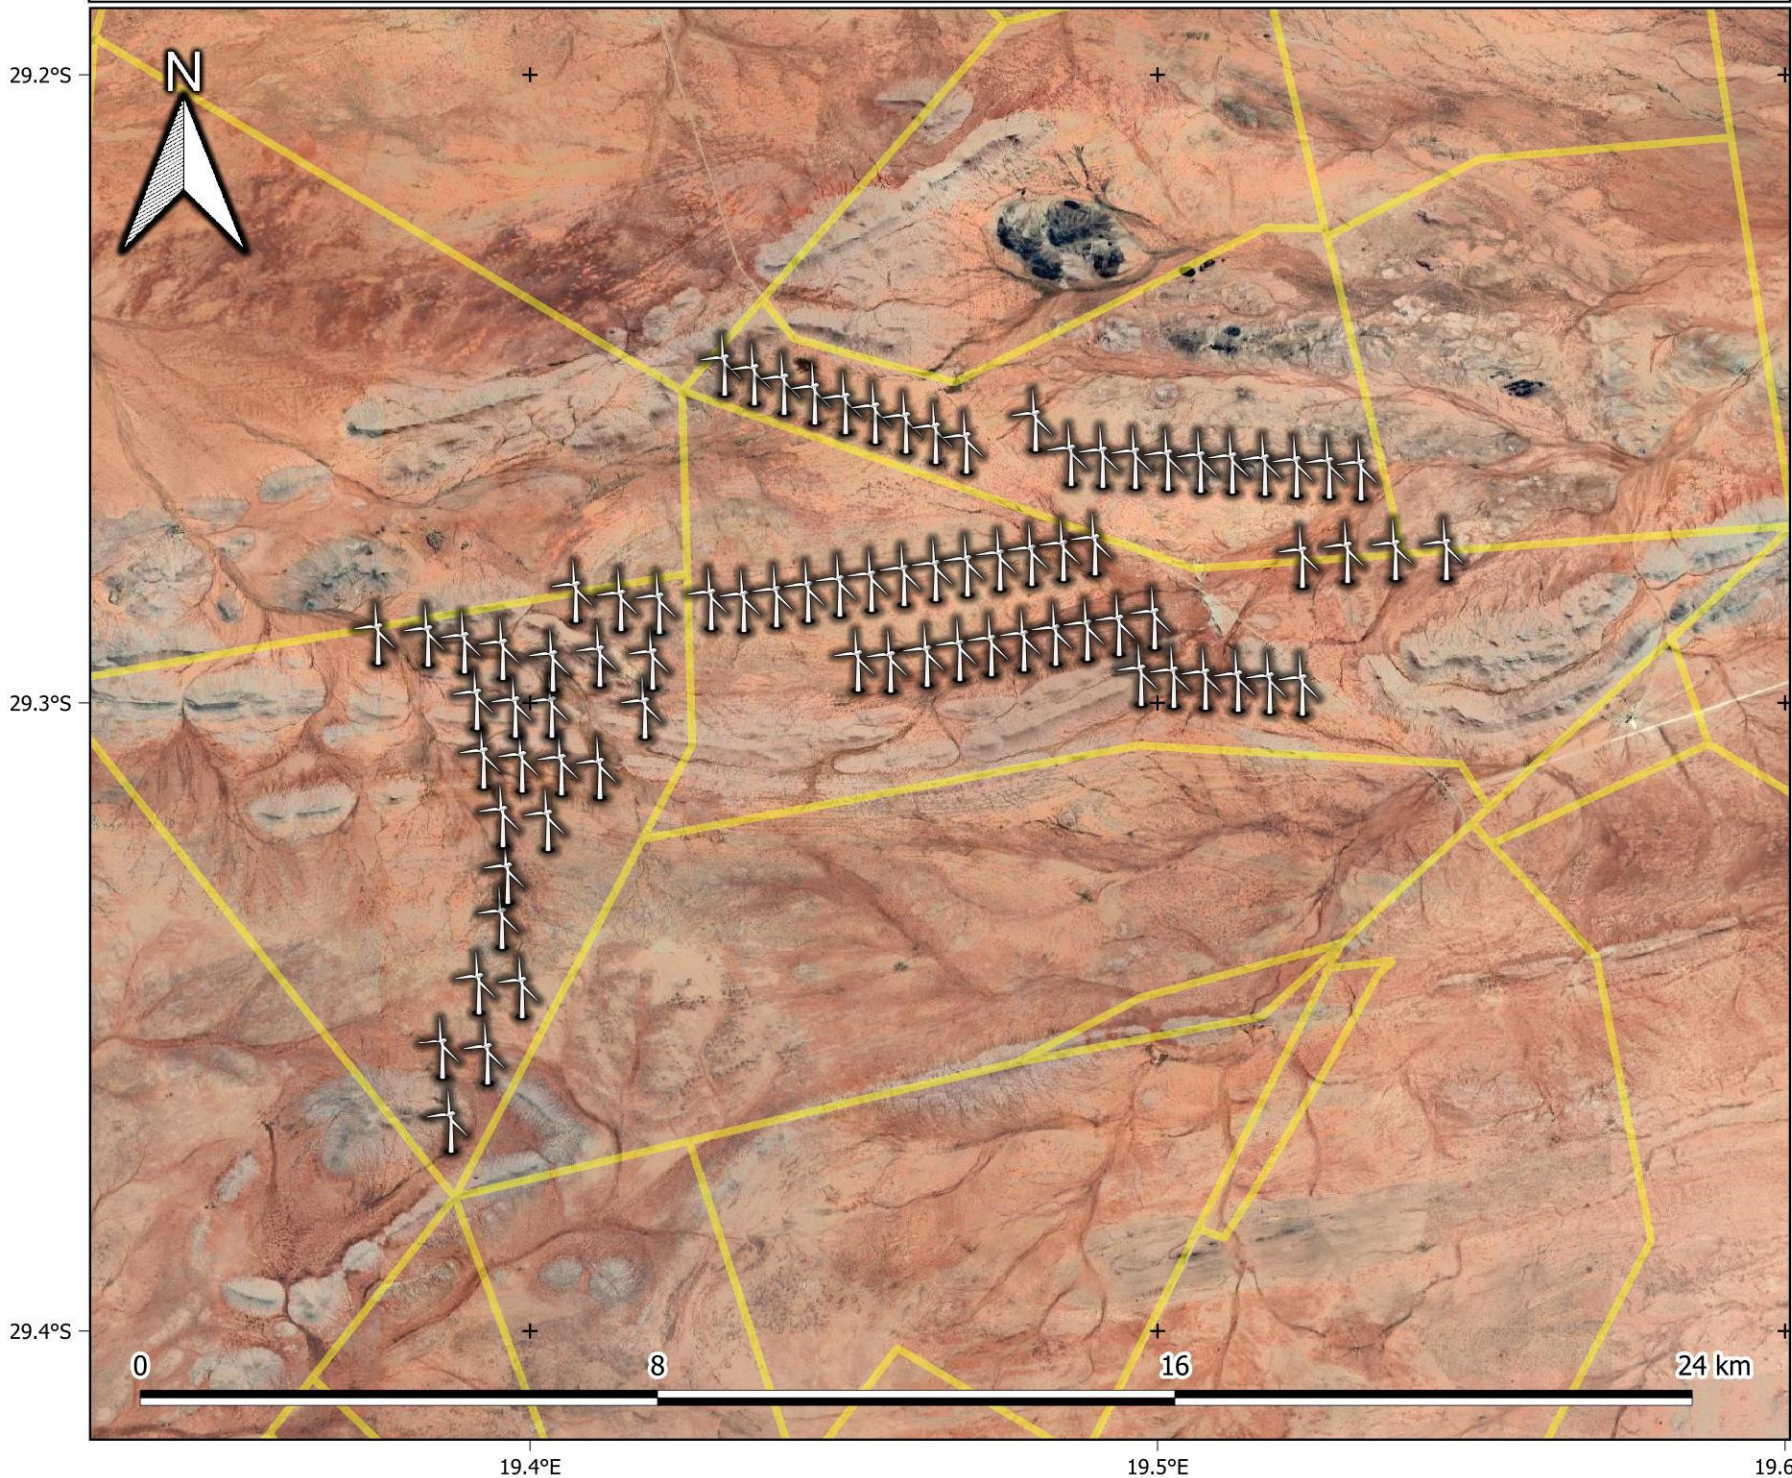

De Rust: WEF - Layout (Alternative 2)



Legend

-  Turbine layout (alternative 2)
-  Farm portions

1:90 000

Provincial Context

