


Appendix B:



Preliminary Layout Design

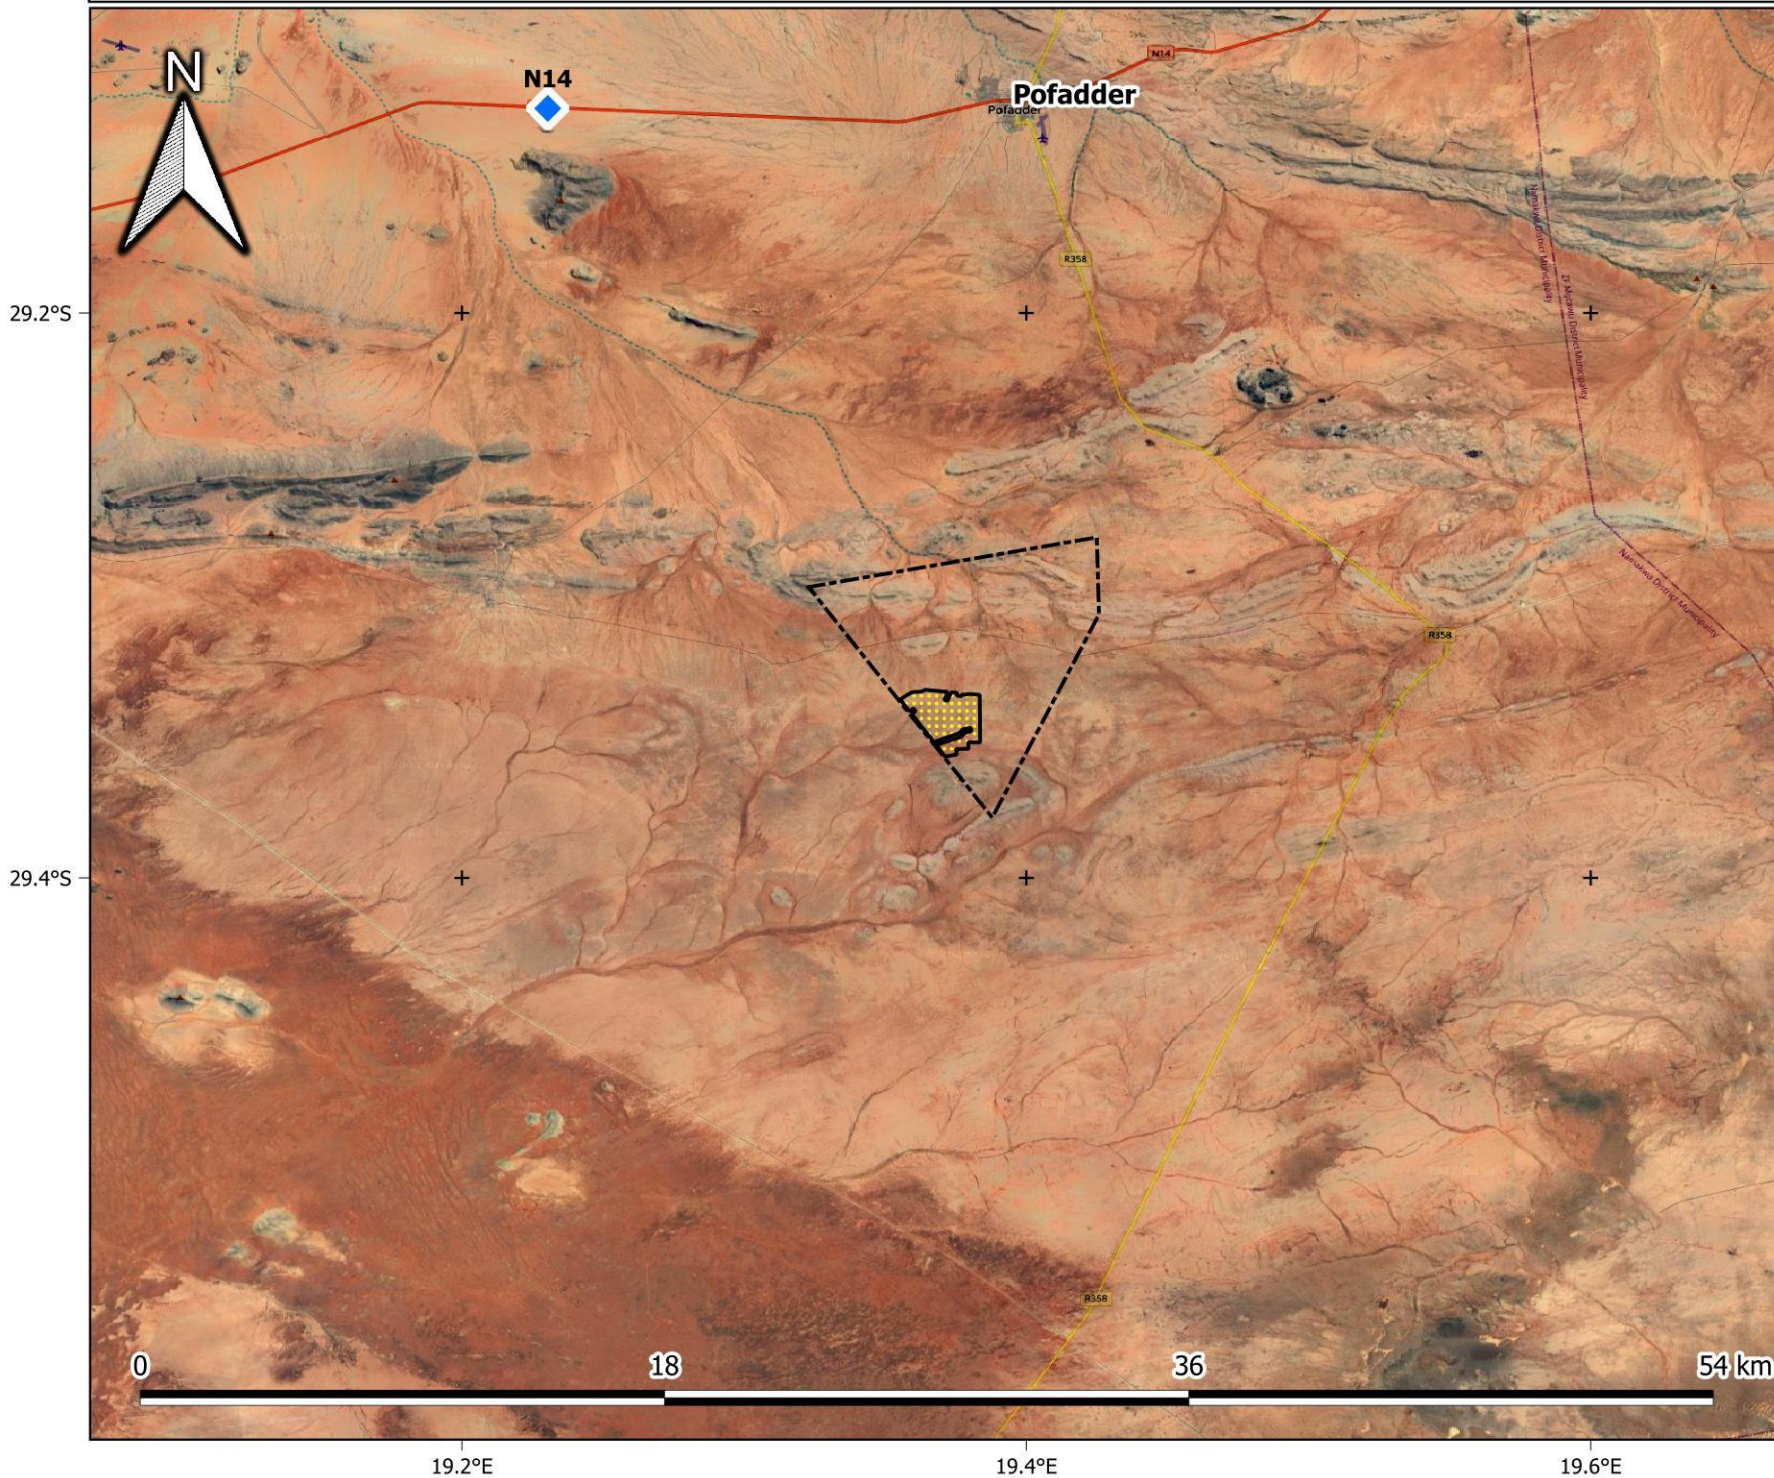

De Rust: Solar PV1 - Aerial



Legend


-  Solar PV1 area (alternative 1)
-  Farm portion

1:200 000



Provincial Context

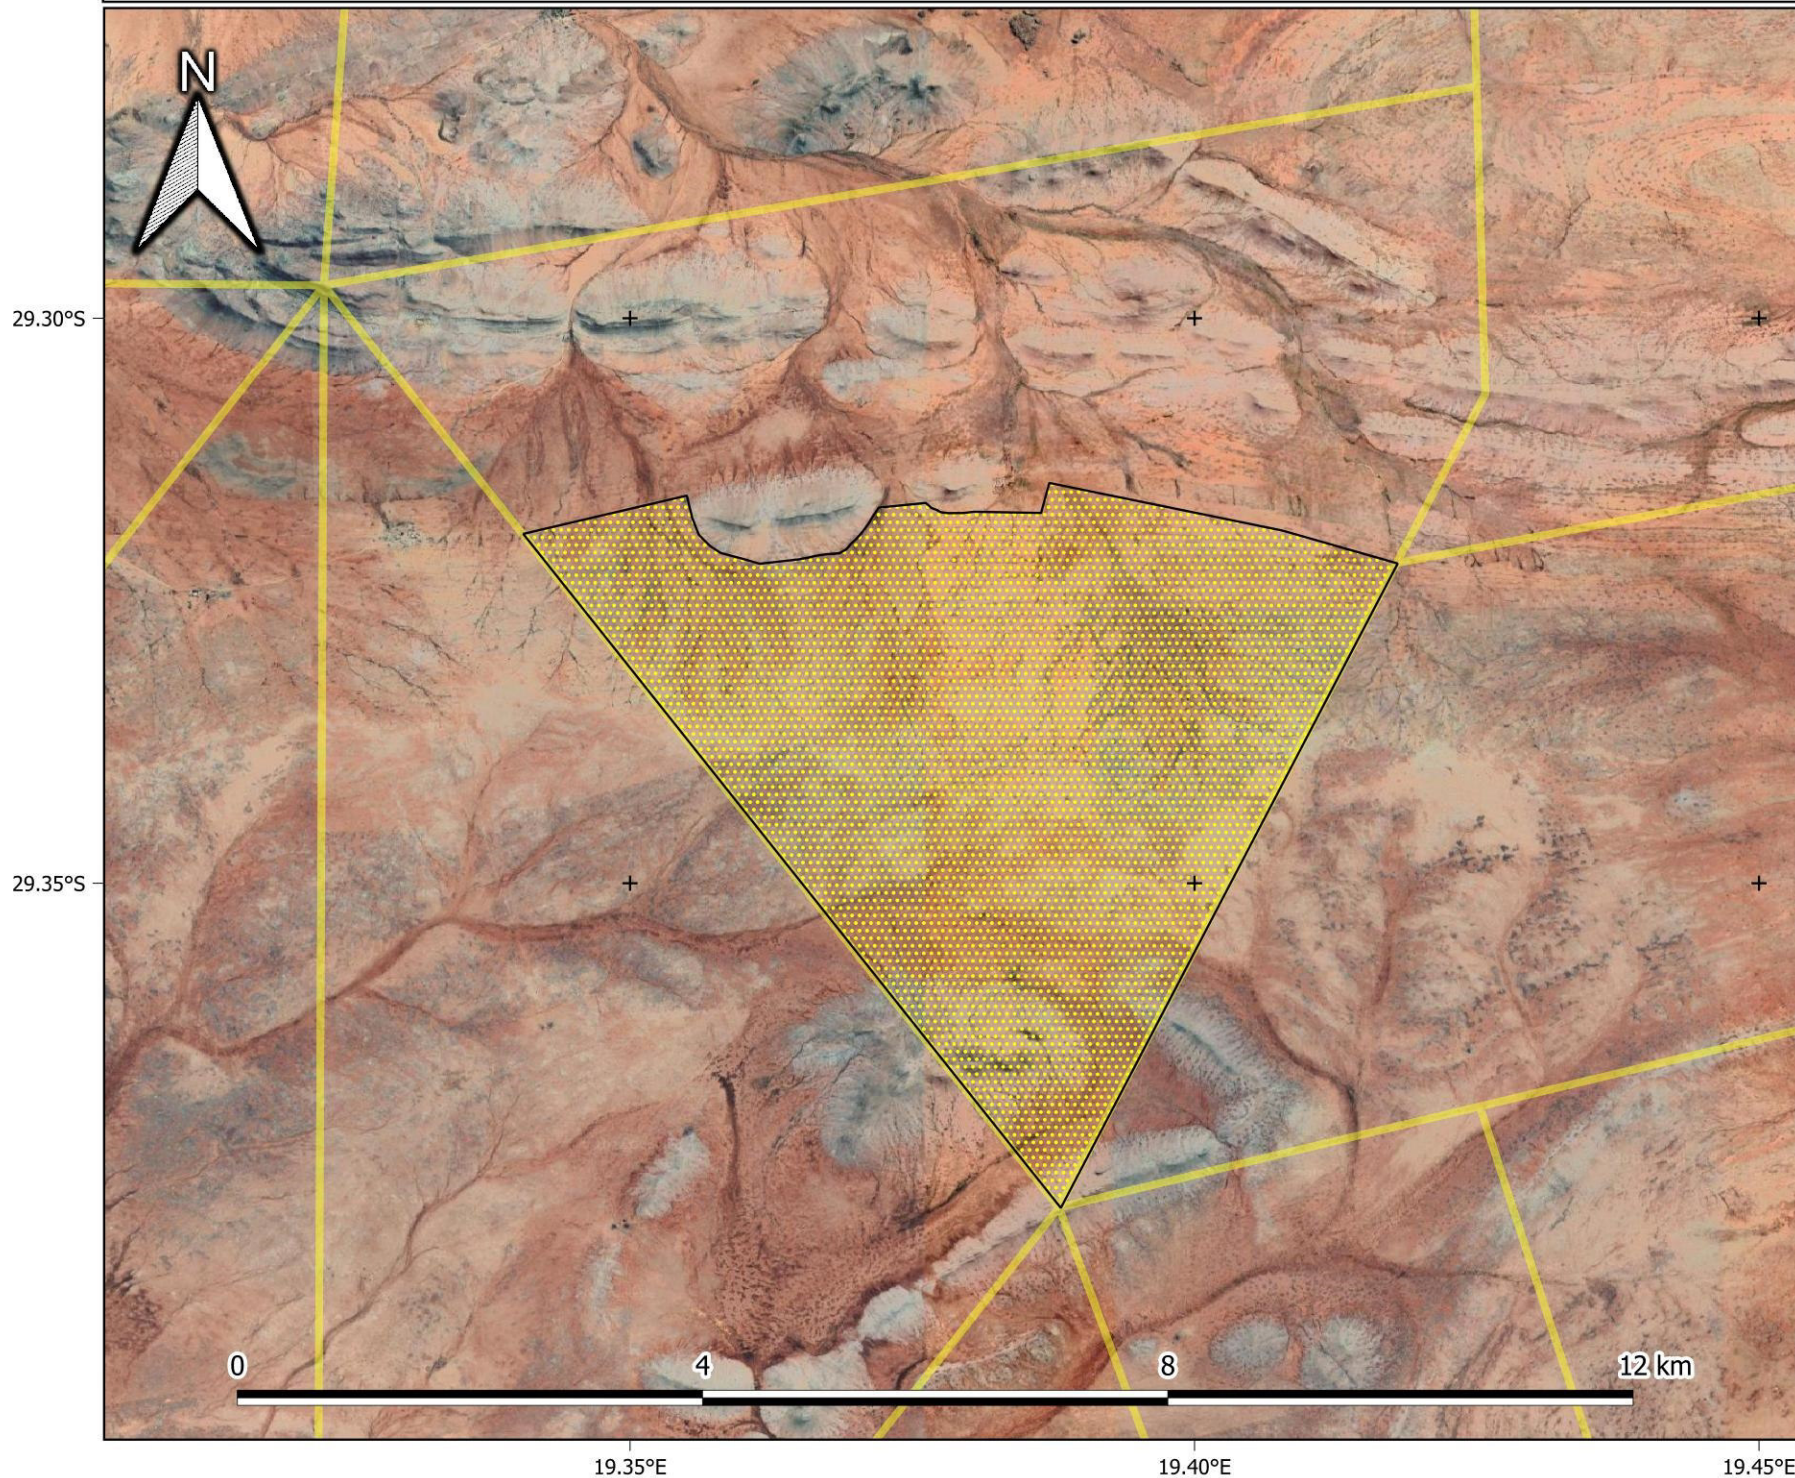

De Rust: Solar PV - Layout (Alternative 2)



Legend

-  Solar PV area (alternative 2)
-  Farm portions

1:50 000

Provincial Context

