


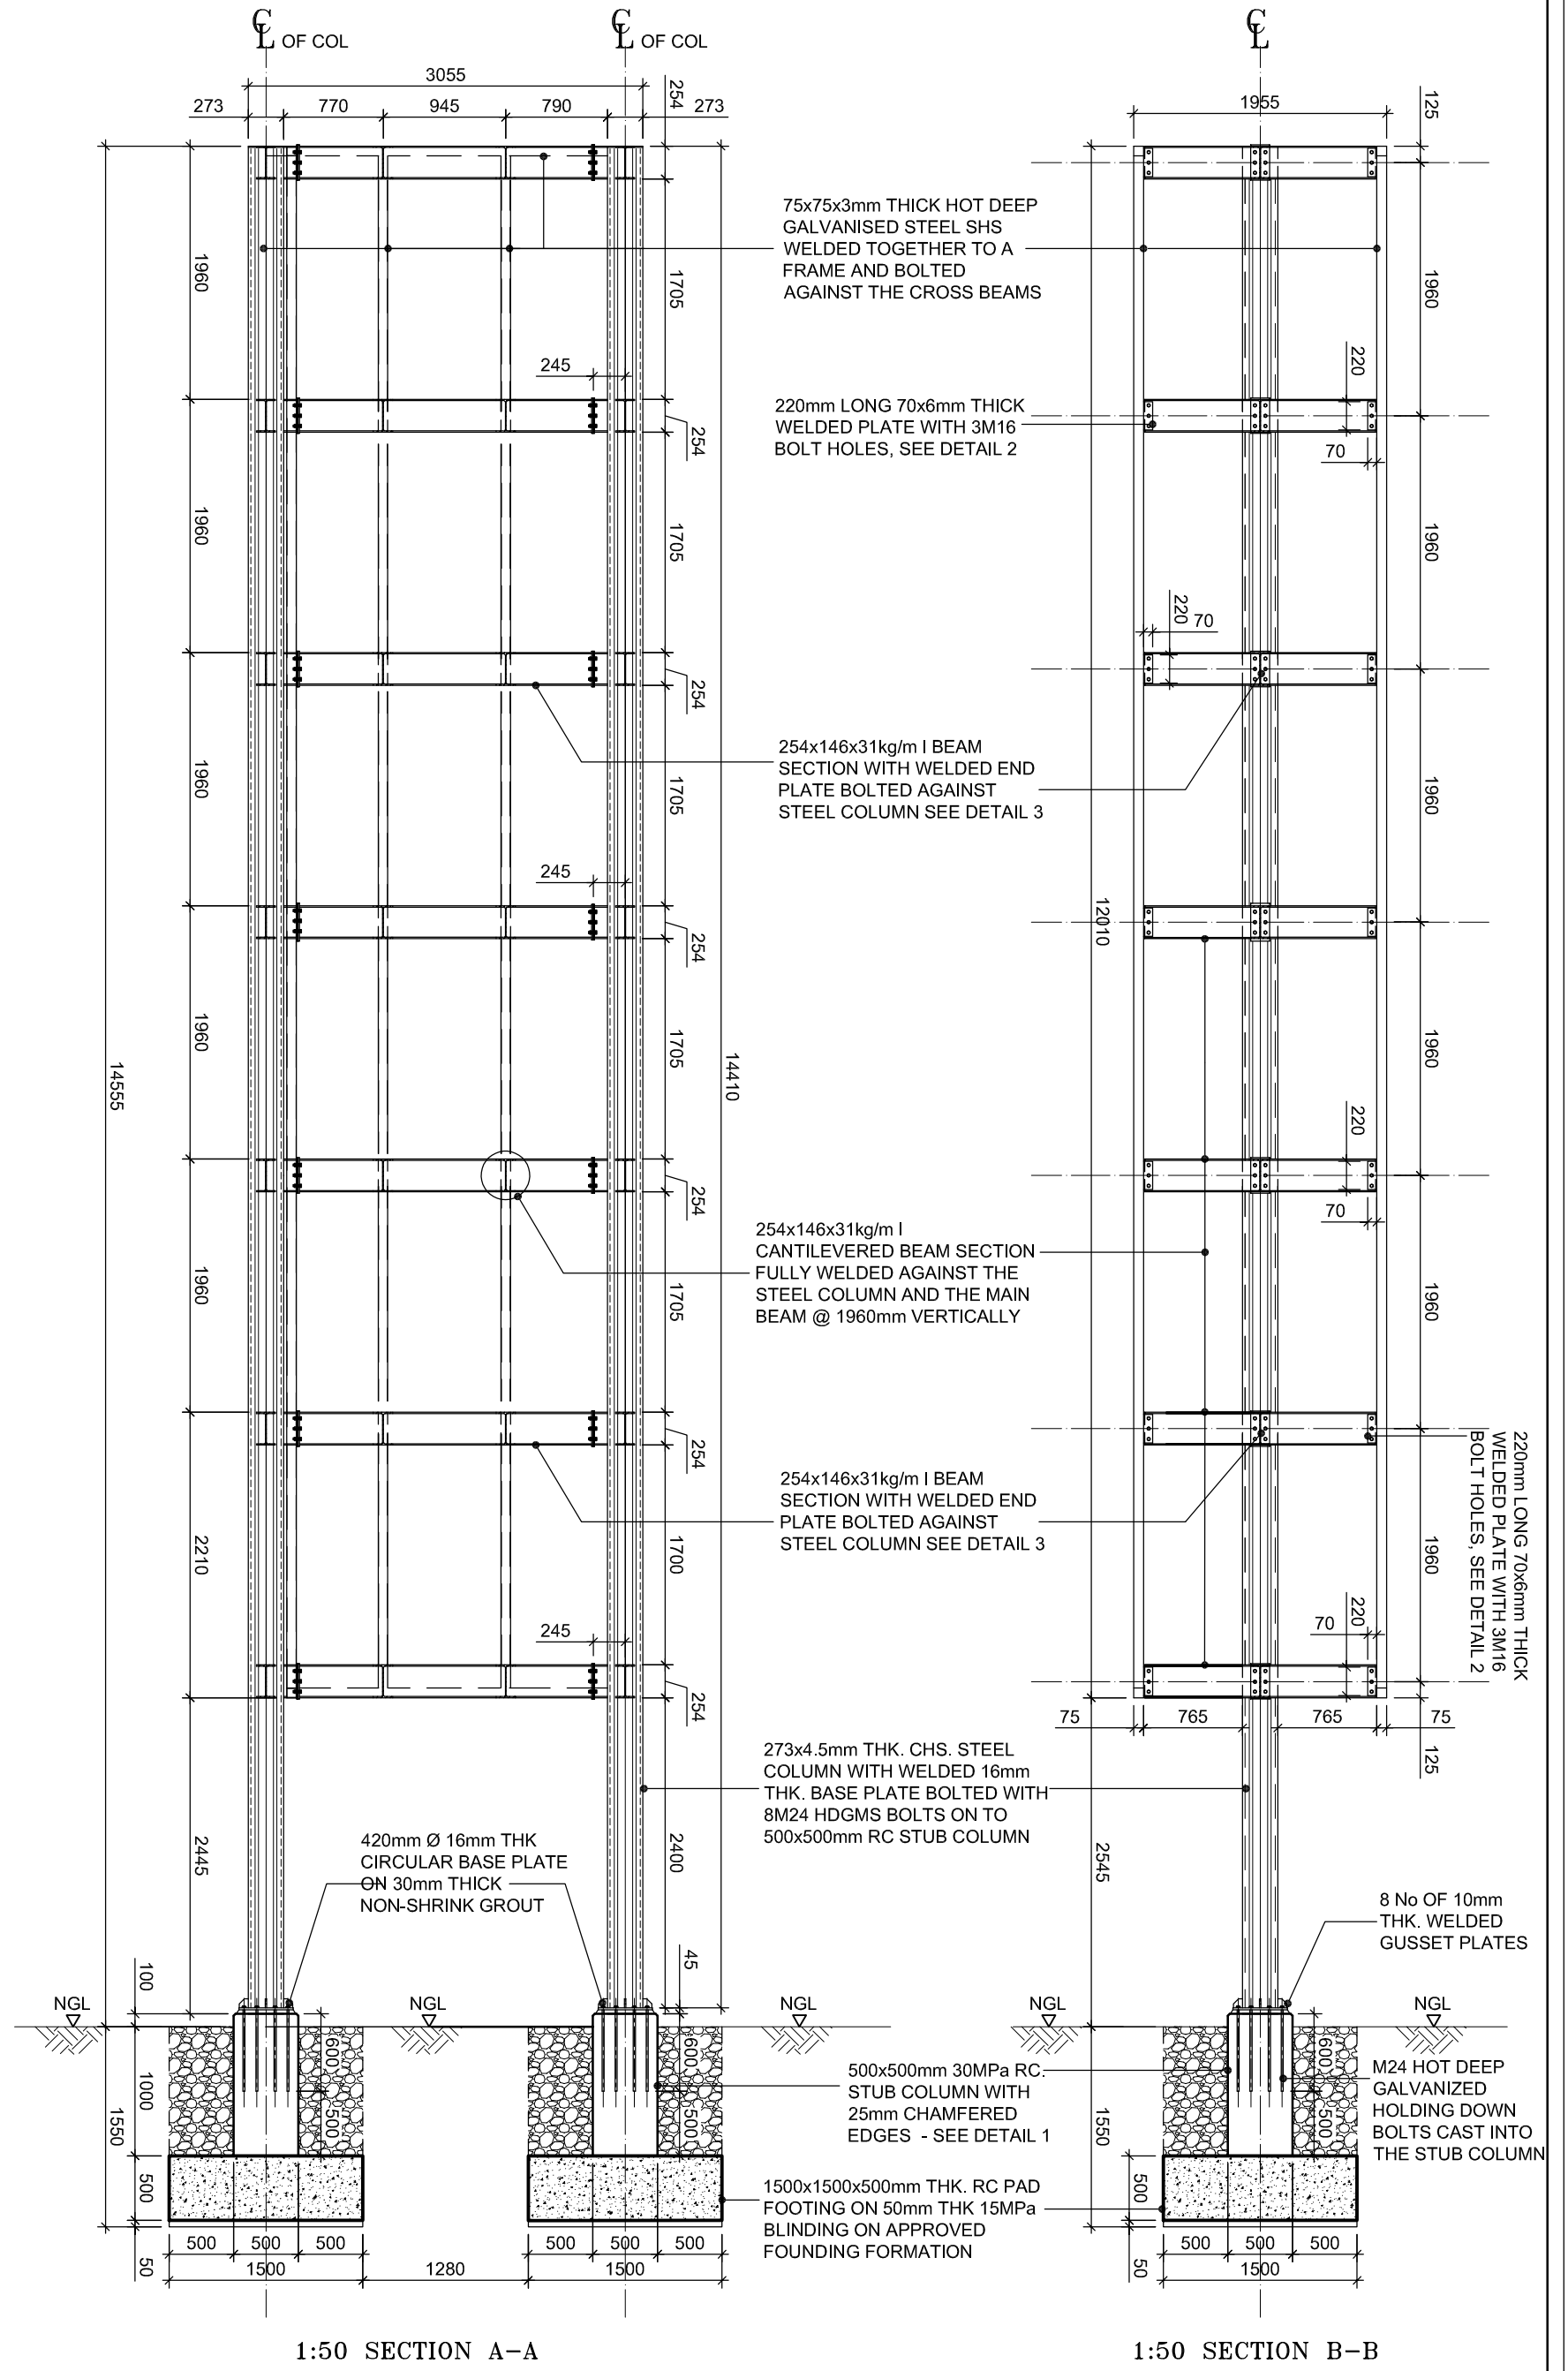


No.	DATE	FOR APPROVAL	DESCRIPTION
	27-08-2021		
DESIGNED BY:	MN	CHECKED BY:	MN
DRAWN BY:	SG	DATE:	AUGUST 2021
APPROVED:		DATE:	
CLIENT			
			
CONSULTANT			
			
CONSULTING ENGINEER:			
			
No. 20 LATIMER STREET BERA EAST LONDON E20 1JN Email: nonxuba@nonxubiconsulting.co.za P O BOX 786 EAST LONDON TEL: (043) 700 7700 FAX: (043) 742 2891			
PROJECT			
OUTDOOR ADVERTISING APPLICATION TRADITIONAL BILLBOARD, V SHAPED 3x12m ON KLARWATER SITE, ETHEKWINI MUNICIPALITY			
PROJECT No. :	EL 103-2021	DRAWING No. :	06
REVISION	A	SHEET No. :	2 OF 2



1:50 SECTION A-A

1:50 SECTION B-B