




- | | |
|--|--|
| Affected Farm Portions | Substation & Building Complex |
| Proposed Turbine | Temporary Laydown Areas |
| Access Point | Access Road (authorised in separate EA) |
| Internal Roads (6 m width) with MV Lines | Switching Station (authorised in separate EA) |
| Access Road (to be upgraded) | 132 kV Grid Connection (authorised in separate EA) |
| Substation & Building Complex | Existing Transmission Line |

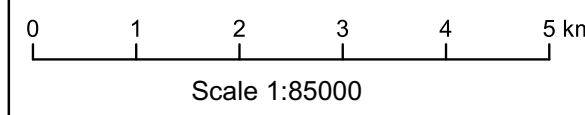

Final Layout Plan
De Aar 2 South WEF

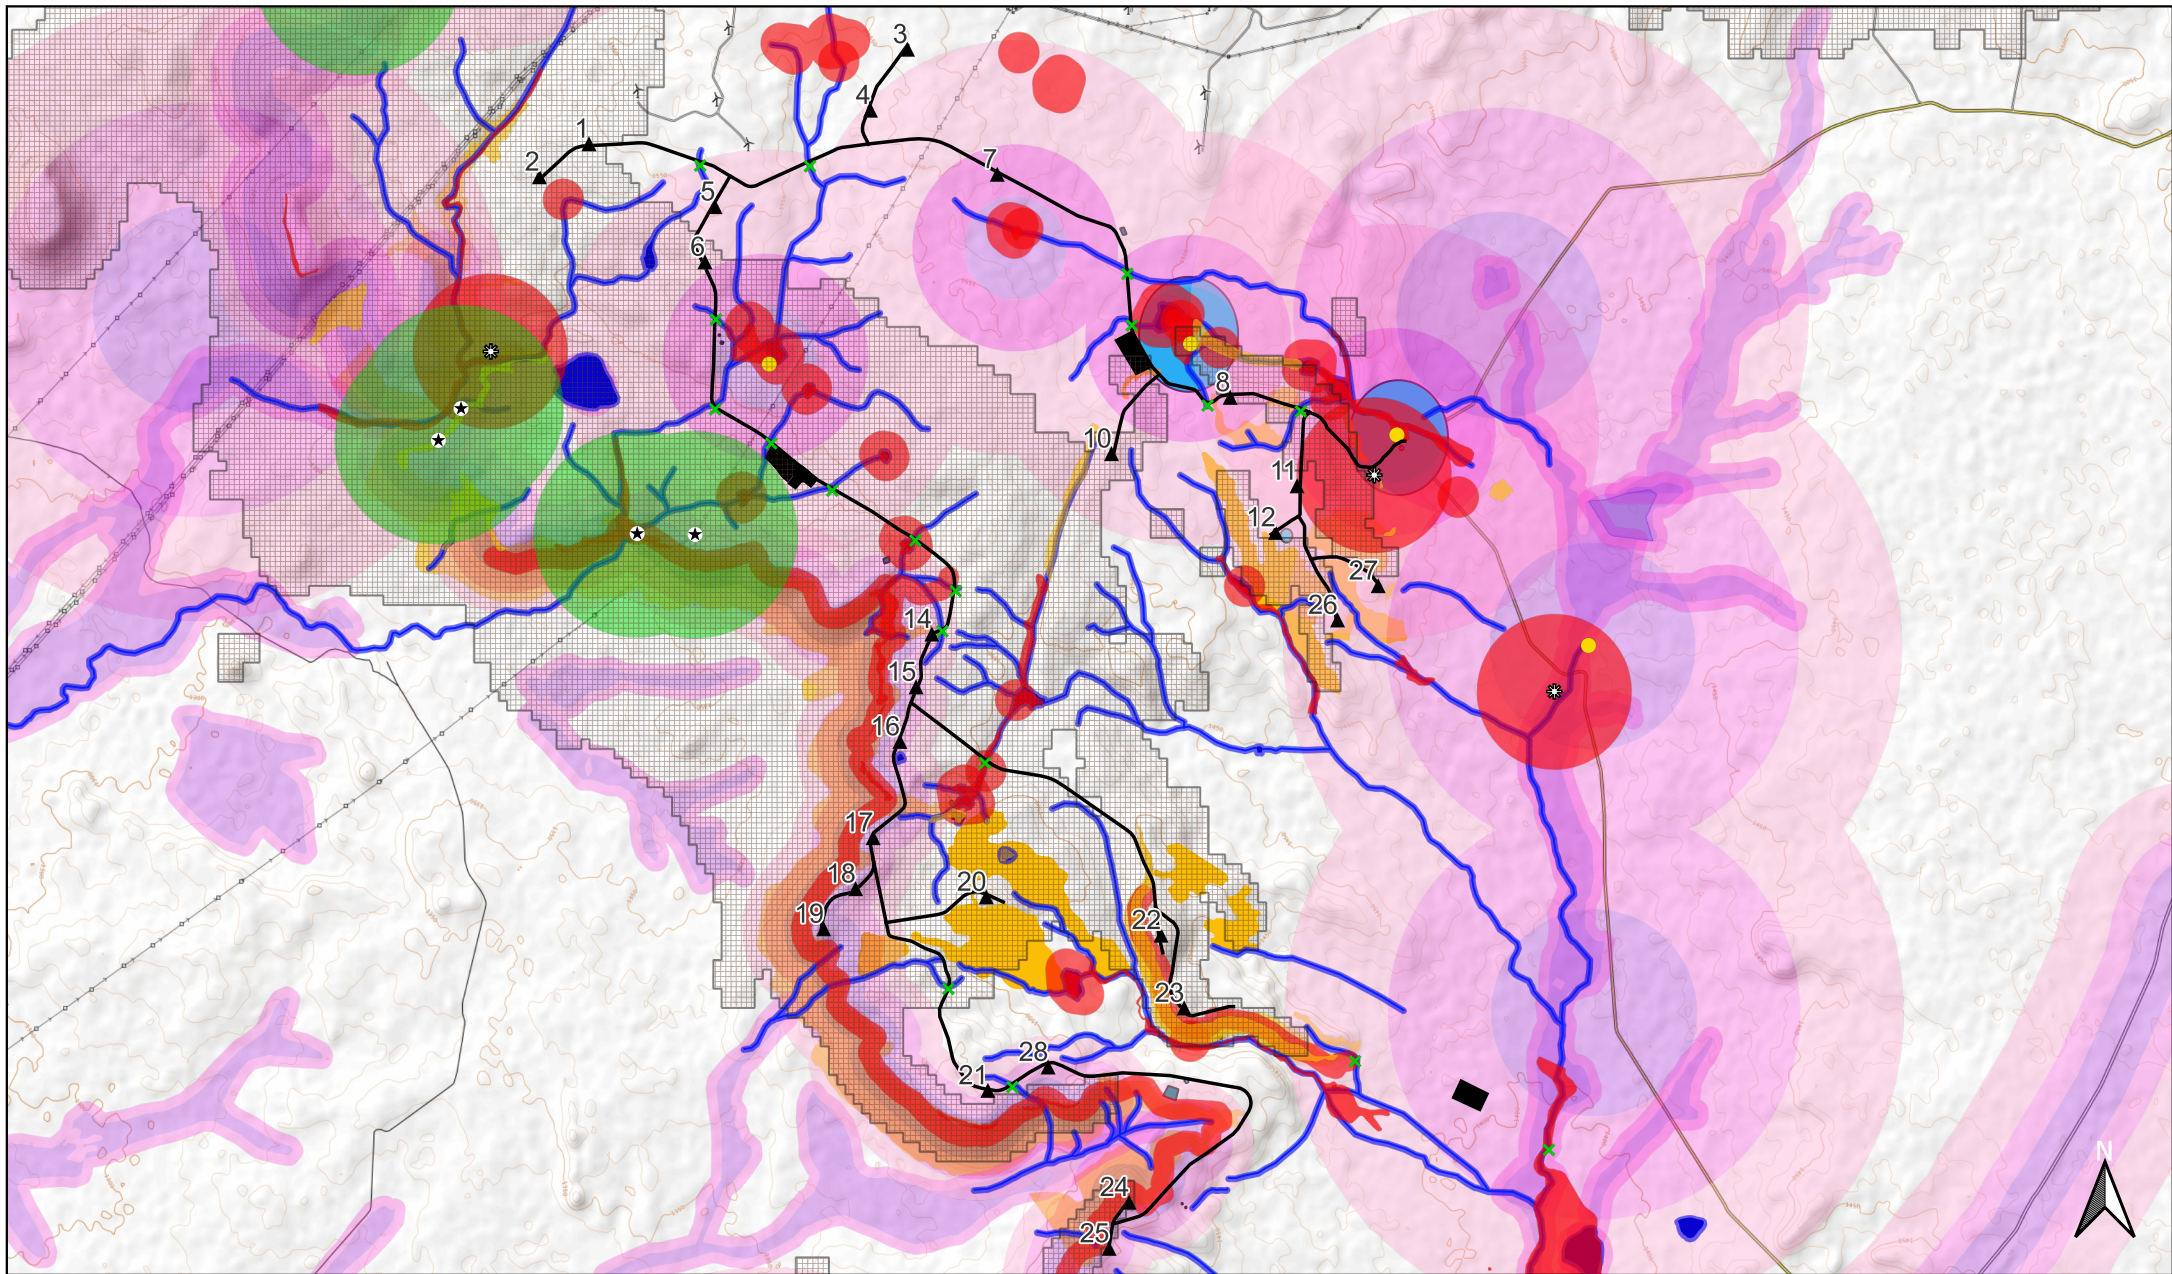


- | | | |
|------------------------------------|--------------------------------------|--|
| ▲ Proposed Turbine Location | ■ Medium Sensitivity (Fauna & Flora) | ■ Heritage Site (see Heritage Sensitivity Map) |
| — Proposed Infrastructure | ■ VERA Model (High) | ■ Heritage Buffer (see Heritage Sensitivity Map) |
| ■ Proposed Infrastructure | Visual Sensitivity (Not No-Go) | ✱ Jackal Buzzard Nest |
| ✕ Proposed Watercourse Crossings | ■ Very High | ★ Verreaux's Eagle Nest |
| ■ Aquatic Buffer | ■ High | ■ 1 km Verreaux's Eagle Nest Buffer |
| ■ High Sensitivity (Fauna & Flora) | ■ Medium | ● Noise Sensitive Receptor |

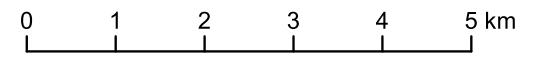






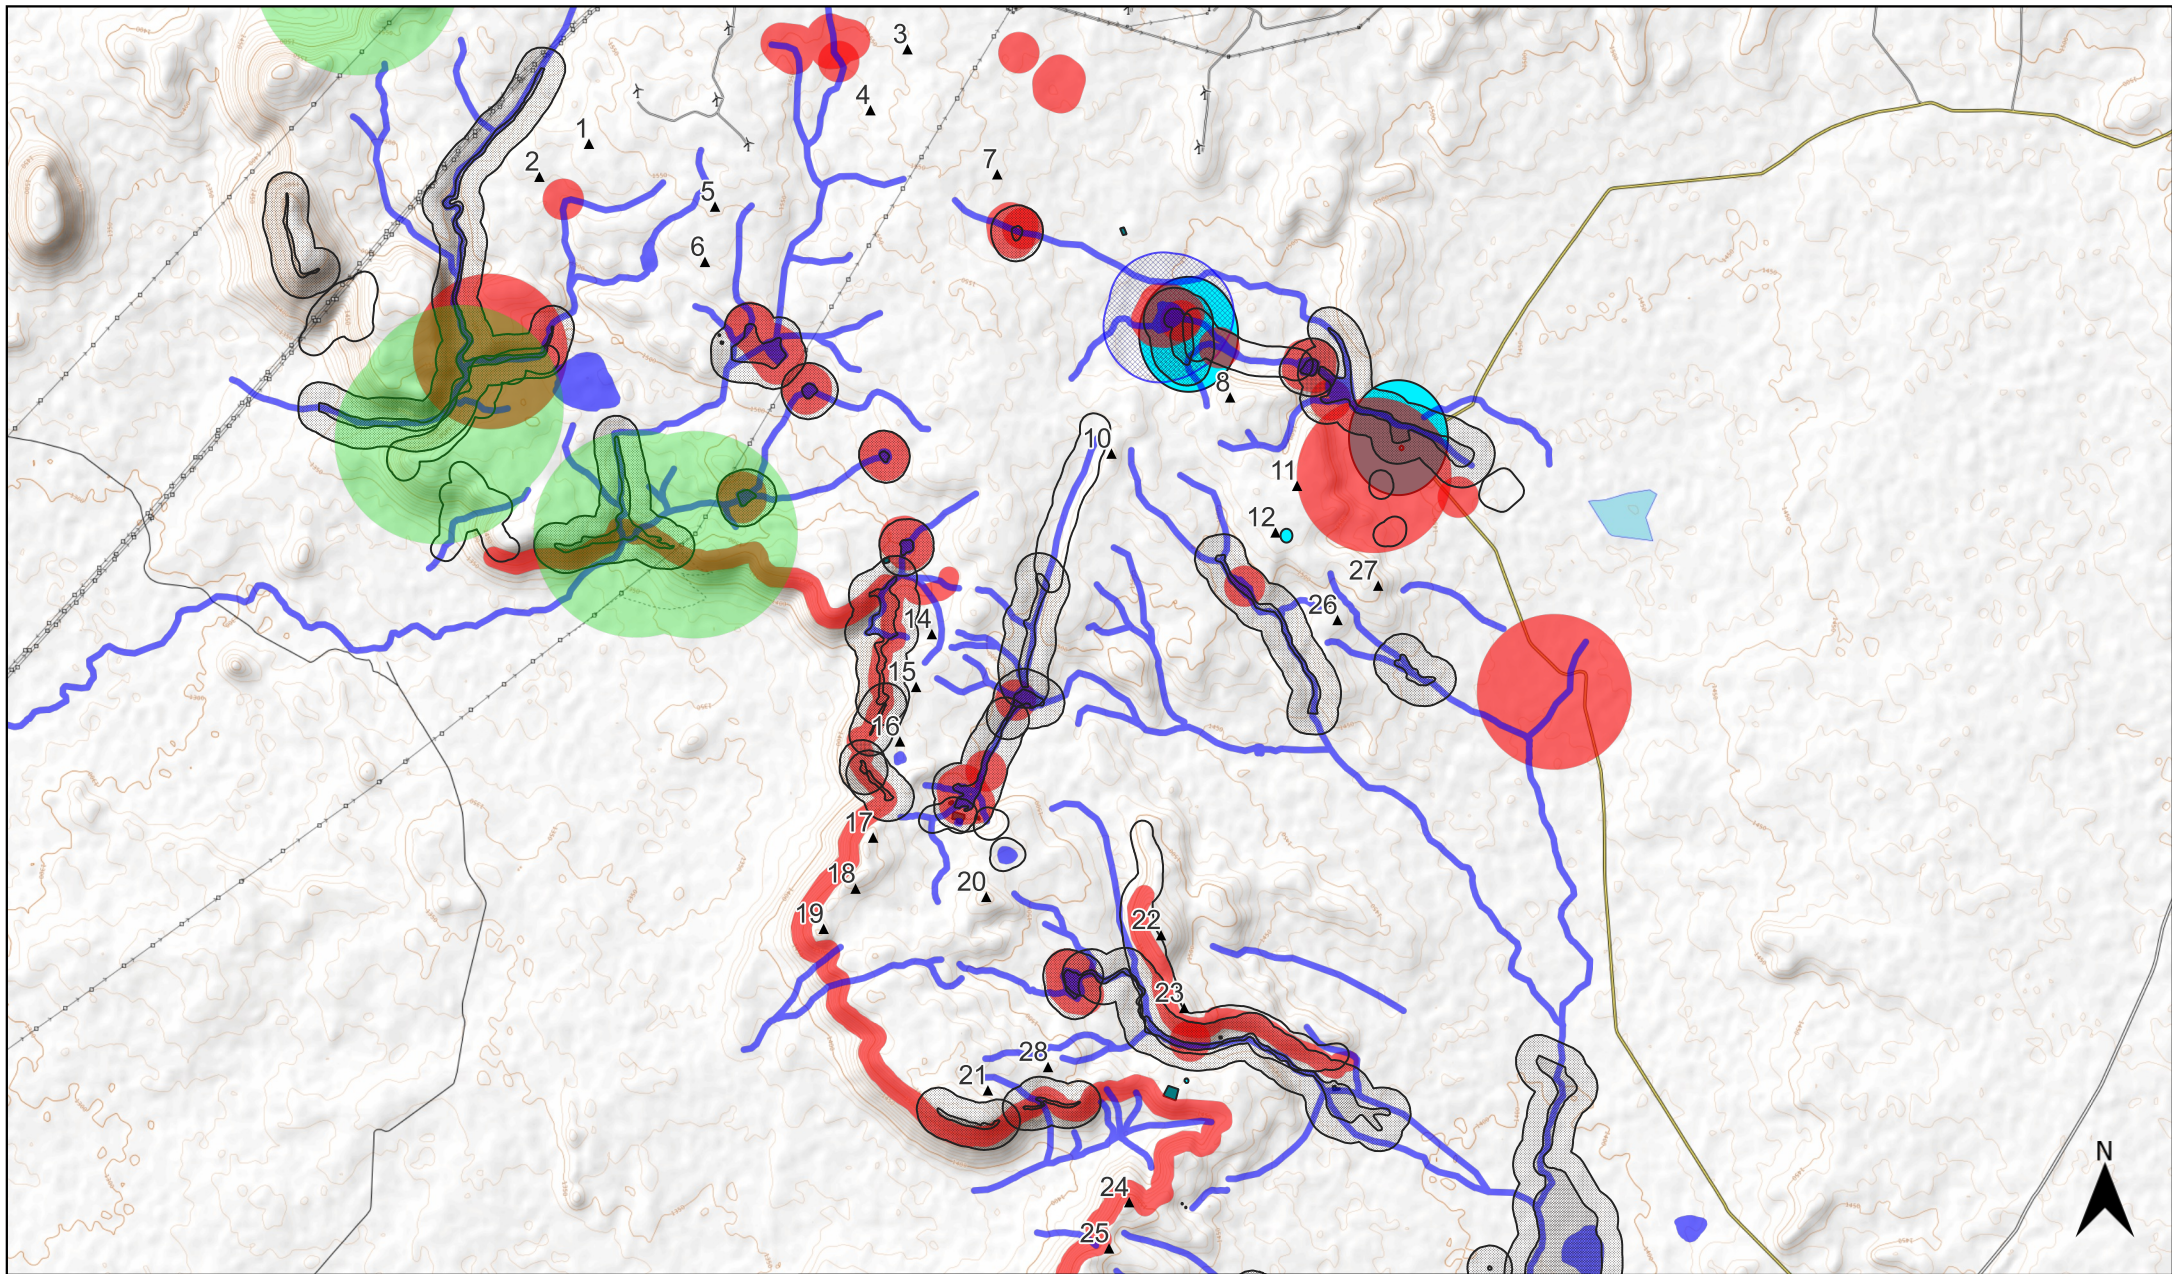



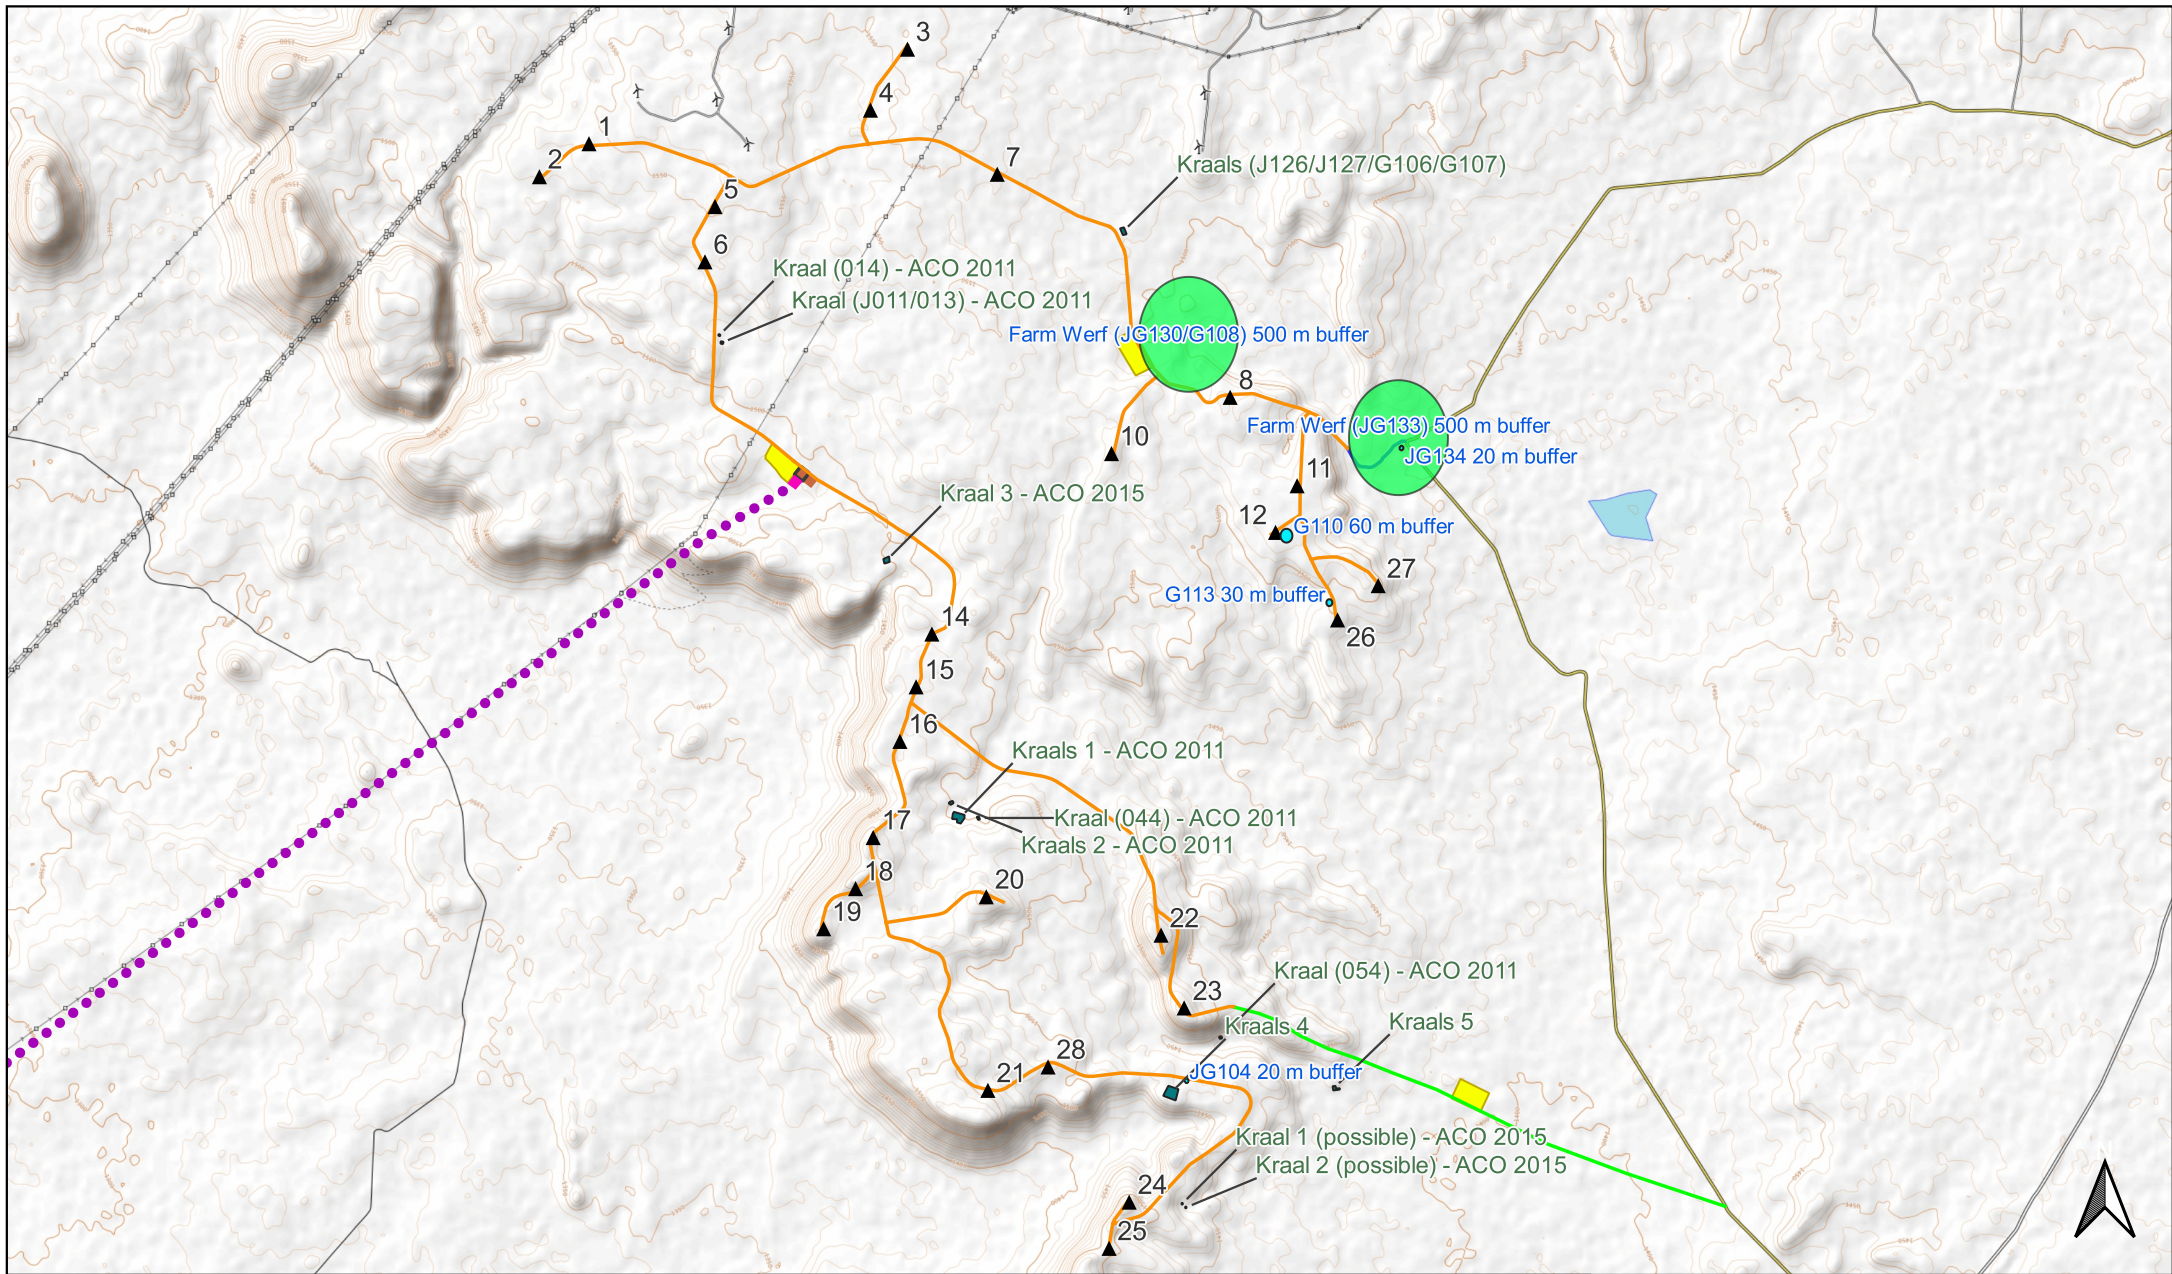

Scale 1:85000


**Environmental Sensitivity
De Aar 2 South Wind Energy Facility**



- ▲ Proposed Turbine Location
 - Heritage No Go Area
 - Avifaunal No Turbine Area
 - Heritage Buffer
 - Bat No Turbine Buffer
 - Vendussiekuil Dam 500m Buffer
 - Verreaux's Eagle Nest No Go Area
 - 32 m Aquatic Feature Buffer
- (Note: all turbine positions are outside of no-go areas. Any perceived overlap is due to symbology and mapping scale)



- | | |
|--|---|
|  Internal Roads (6 m width) with MV Lines |  Access Road (authorised in separate EA) |
|  Access Road (to be upgraded) |  Temporary Laydown Area |
|  Substation & Building Complex |  Heritage Sites (Kraals are 'No-Go' Areas) |
|  Substation & Building Complex |  Heritage Buffers |
|  Switching Station (authorised in separate EA) |  Farm Buffer (proposed infrastructure permitted) |

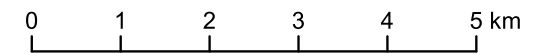

Scale 1:85000

Heritage Sensitivity Map
De Aar 2 South WEF

