


Appendix E

MAPS




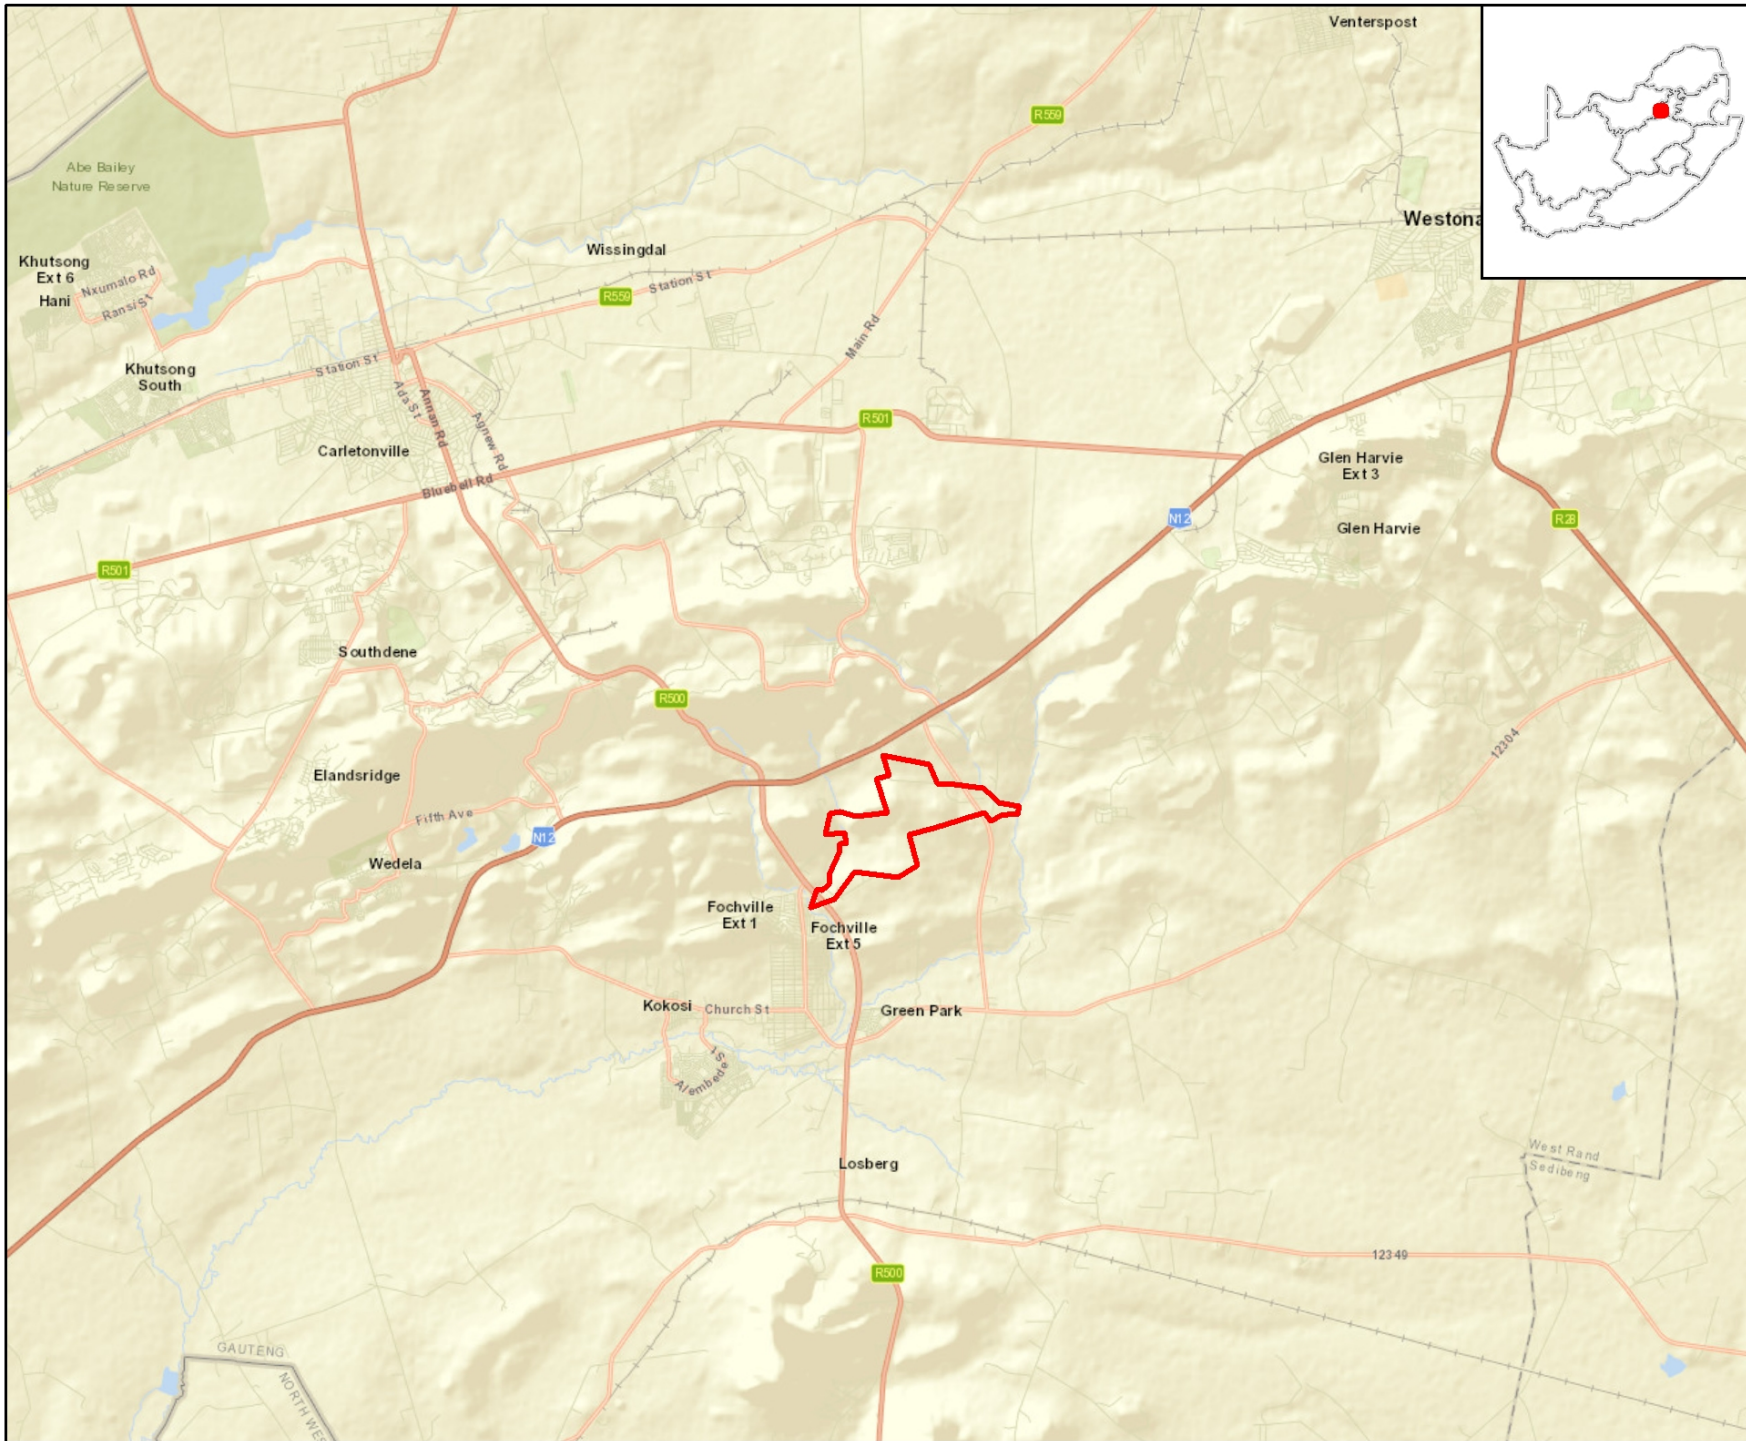

IGOLIDE WEF
LOCALITY

Legend

 WEF Project Area

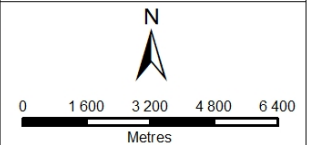

DISCLAIMER

The information on this figure was derived from various digital databases available to WSP Environmental (Pty) Ltd. All information is provided 'as is' and it must be acknowledged that data, information, and maps are dynamic and in a constant state of maintenance, correction and update. WSP Environmental (Pty) Ltd cannot accept any responsibility for errors, omissions, or potential accuracy where it has not been directly responsible for the production of the data referenced. There are no warranties, expressed or implied, as to the use of this information, including the warranty of the character or fitness for a particular purpose. Notification of any errors will be appreciated.



WSP ENVIRONMENTAL (PTY) LTD
BUILDING C, NEWTONSBOULE
33 SLOANE STREET, BRYANSTON
P.O. BOX 9887, SLOANE PARK 2152, RSA
Tel +27 (0)11 361 1336, Fax +27 (0)11 361 1381, wsp@wspgroup.co.za



DATA SOURCE:
SERVICE LAYER CREDITS: SOURCES: ESRI, HERE, GARM IN, USGS, INTERMAP, INCORPORATED, NRCAN, ESRI JAPAN, METI, ESRI CHINA (HONG KONG), ESRI KOREA, ESRI (THAILAND), NGCC, (OPENSTREETMAP CONTRIBUTORS,
PROJECTION: hanebeesthoek94 Lc27

PROJECT TITLE:
ENERTRAG E GOLI AND IGOLIDE

SCALE: 1:180 000 **DRAWN BY:** TS
DATE: 2023/06/21 **REVIEWED BY:** LN

FIGURE NO: **PROJECT NO:** 41104282 **REV:**

© COPYRIGHT RESERVED
The content of this document is privileged and confidential and may not be disclosed or reproduced without the express authorisation of the author, being WSP Environmental (Pty) Ltd.

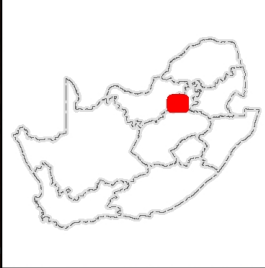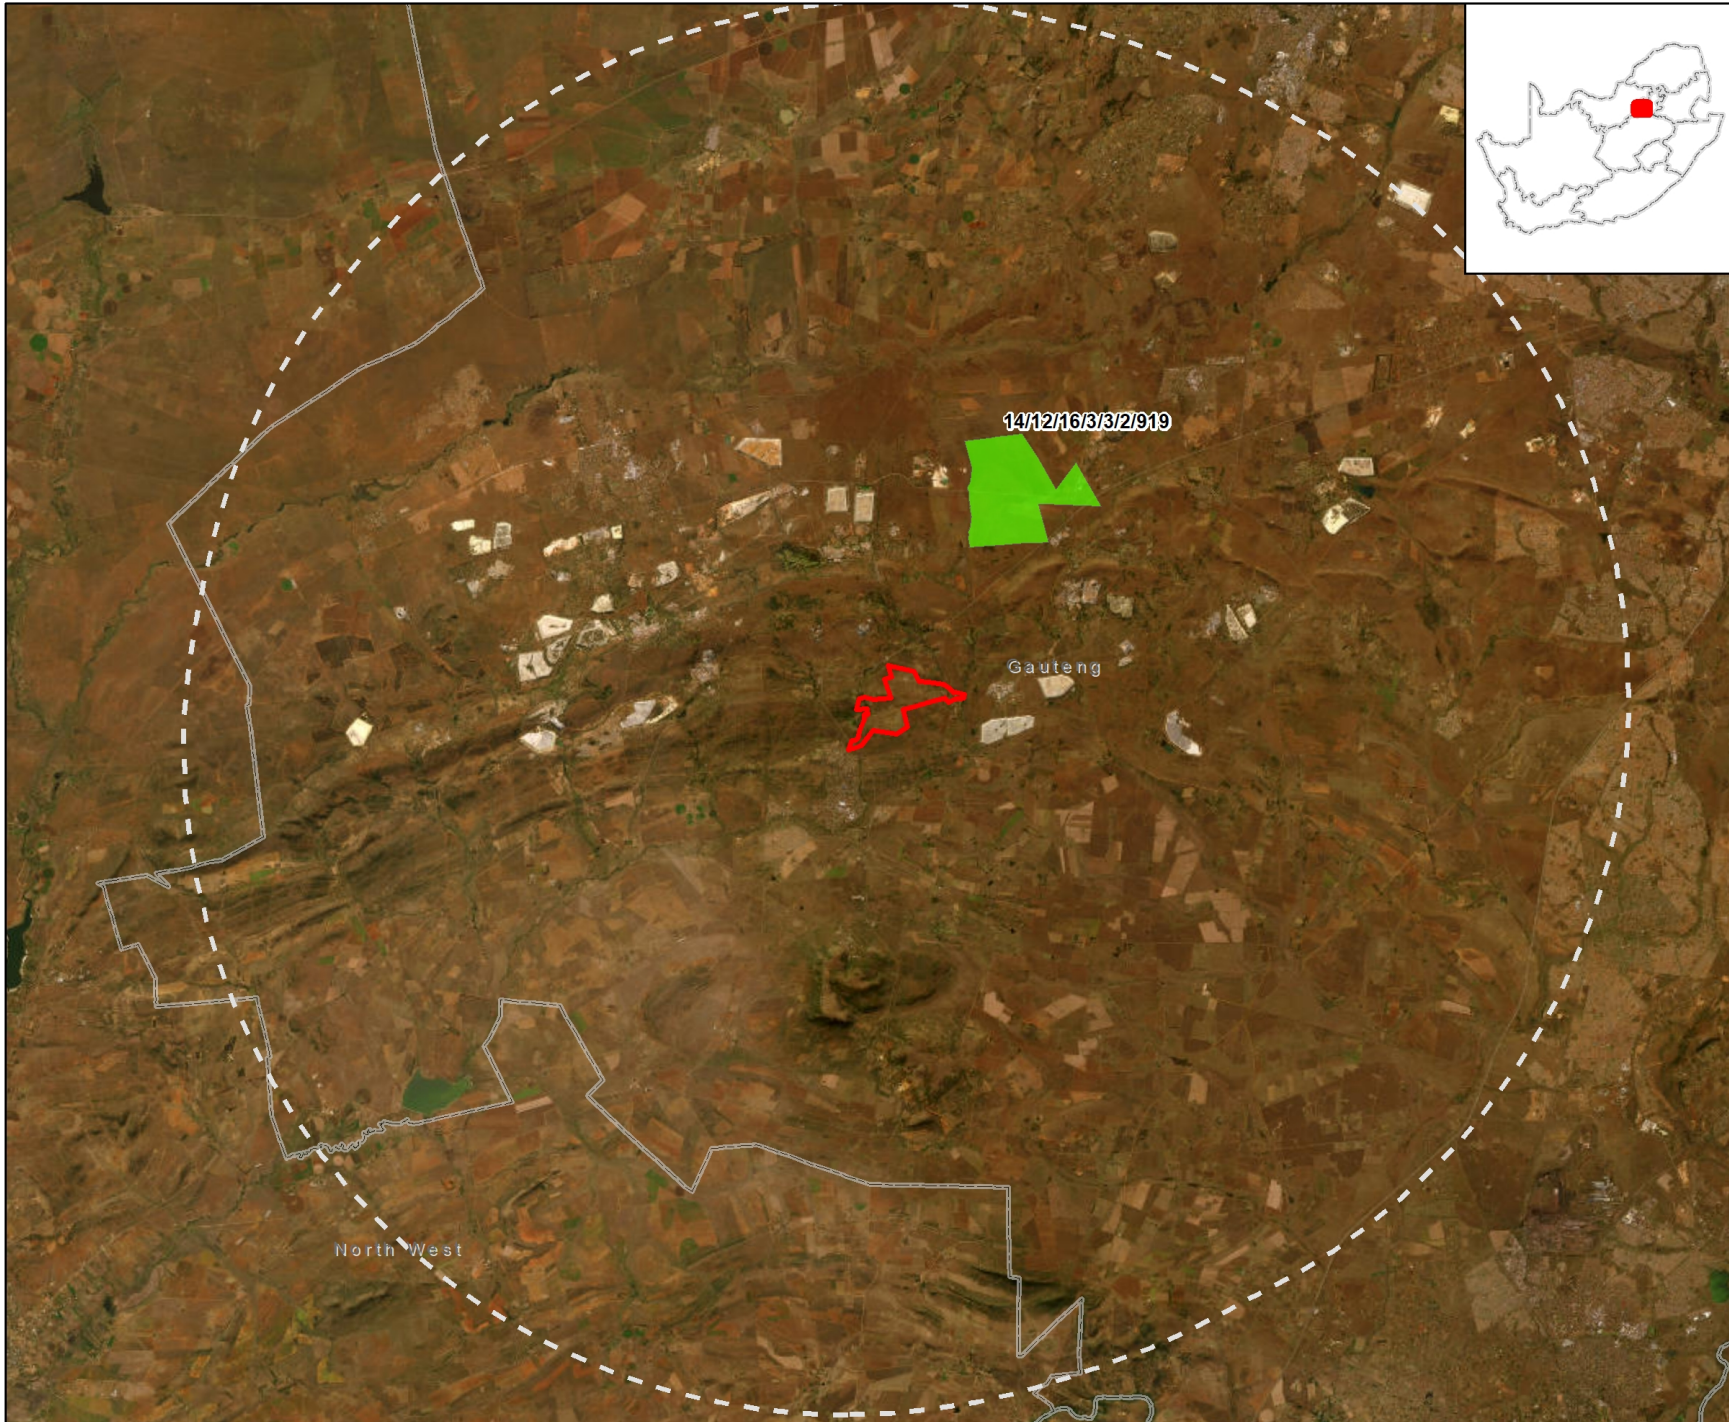


IGOLIDE WEF
RENEWABLE PROJECTS

Legend

- WEF Project Area
- WEF Project Area (buffer 30km)
- Provinces

Project Status (REEA, 2023 Q1)

- Approved

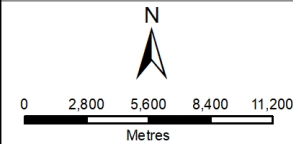

DISCLAIMER
The information on this figure was derived from various digital databases available to WSP Environmental (Pty) Ltd. All information is provided "as is" and it must be acknowledged that data, information, and maps are dynamic and in a constant state of maintenance, correction and update. WSP Environmental (Pty) Ltd cannot accept any responsibility for errors, omissions, or positional accuracy where it has not been directly responsible for the production of the data referenced. There are no warranties, expressed or implied, as to the use of this information, including the suitability, merchantability or fitness for a particular purpose. Notification of any errors will be appreciated.



WSP ENVIRONMENTAL (PTY) LTD
BUILDINGS & INFRASTRUCTURE
33 SLOANE STREET, BRIVANSTON
P O BOX 36887, SLOANE PARK 2152, RSA
Tel +27 (0)11 361 1380, Fax +27 (0)11 361 1381, wsep@wsepgrp.co.za

DATA SOURCE:
SERVICE LAYER CREDITS: SOURCE: ESRI, MAXAR, EARTHSTAR GEOGRAPHICS, AND THE GIS USER COMMUNITY

PROJECTION: Hartebeesthoek34 Lc27



PROJECT TITLE:
ENERTRAG EGOLI AND IGOLIDE

SCALE: 1:320,000 **DRAWN BY:** TS

DATE: 2023-06-22 **REVIEWED BY:** MG

FIGURE NO:	PROJECT NO: 41104282	REV:
-------------------	-----------------------------	-------------


© COPYRIGHT RESERVED
The content of this document is privileged and confidential and may not be disclosed or reproduced without the express authorization of the author, being "WSP Environmental (Pty) Ltd".

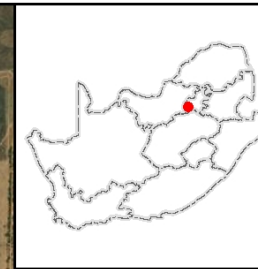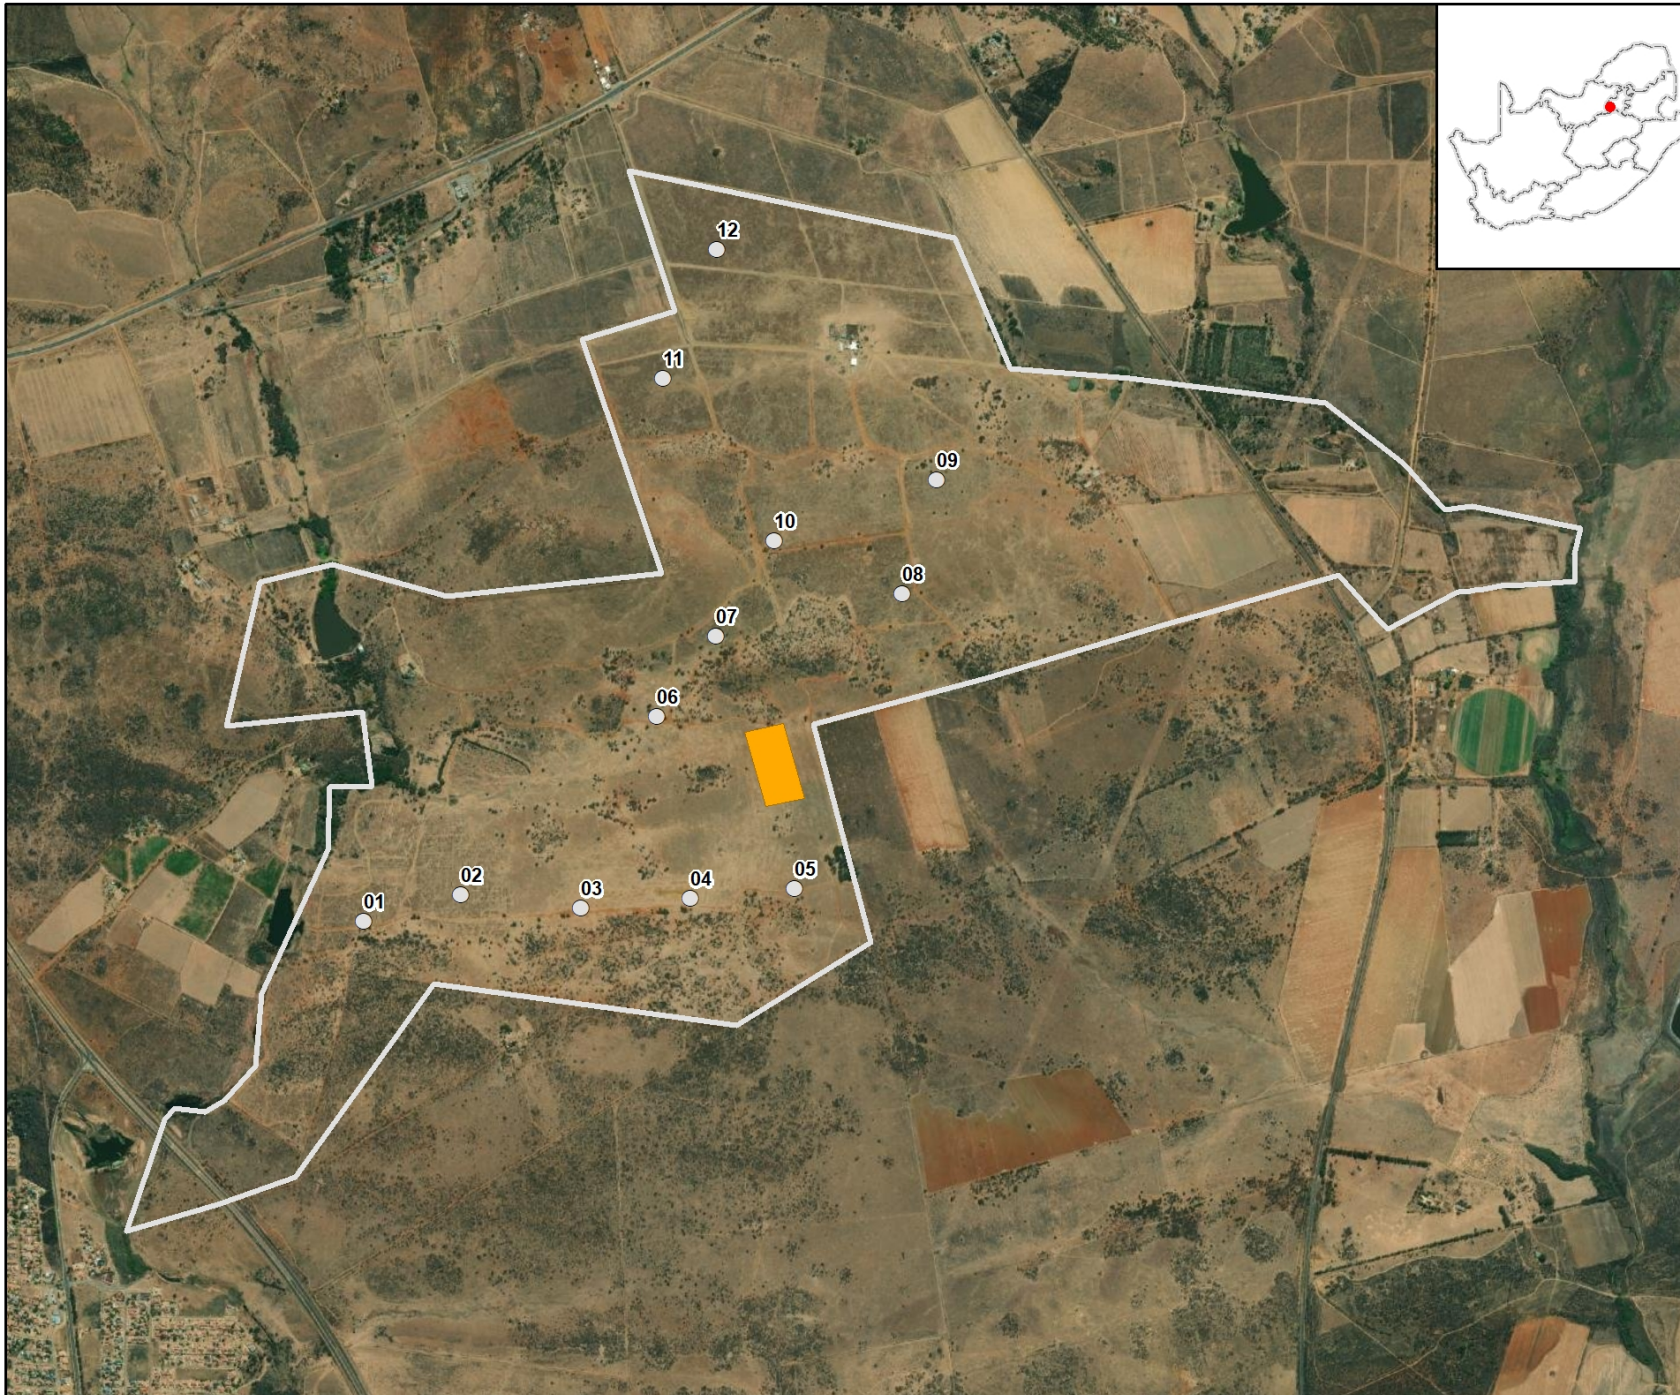

**IGOLIDE WEF
LAYOUT**

Legend

- Turbines
- IPP Substation
- WEF Project Area

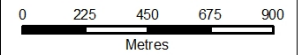

DISCLAIMER
The information on this figure was derived from various digital databases available to WSP Environmental (Pty) Ltd. All information is provided 'as is' and it must be acknowledged that data, information, and maps are dynamic and in a constant state of maintenance, correction and update. WSP Environmental (Pty) Ltd cannot accept any responsibility for errors, omission, or positional accuracy where it has not been directly responsible for the production of the data referenced. There is no warranty, expressed or implied, as to the use of this information, including the warranty of merchantability or fitness for a particular purpose. Notification of any errors will be appreciated.



WSP ENVIRONMENTAL (PTY) LTD
BUILDING C, KNIGHTSBRIDGE,
33 GLOAGNE STREET, BRYANSTON
P.O. BOX 5852, GLOAGNE PARK, 1155, RSA
Tel +27 (0)11 361 1381, Fax +27 (0)11 361 1381, wsep@wspgroup.co.za

DATA SOURCE:
SERVICE LAYER CREDITS: SOURCE: ESRI, MAXAR,
EARTHSTAR, GEOGRAPHICS, AND THE GIS USER
COMMUNITY.

PROJECTION: Hartebeesthoek94 Lo27

PROJECT TITLE:
ENERTRAG E GOLI AND IGOLIDE

SCALE: 1:25 000

DRAWN BY: TS

DATE: 2023/06/21



REVIEWED BY: LN

FIGURE NO.:

PROJECT NO.: 41104282

REV.:


© COPYRIGHT RESERVED
The content of this document is privileged and confidential and may not be disclosed or reproduced without the express authorization of the author, being WSP Environmental (Pty) Ltd.

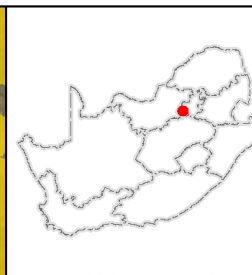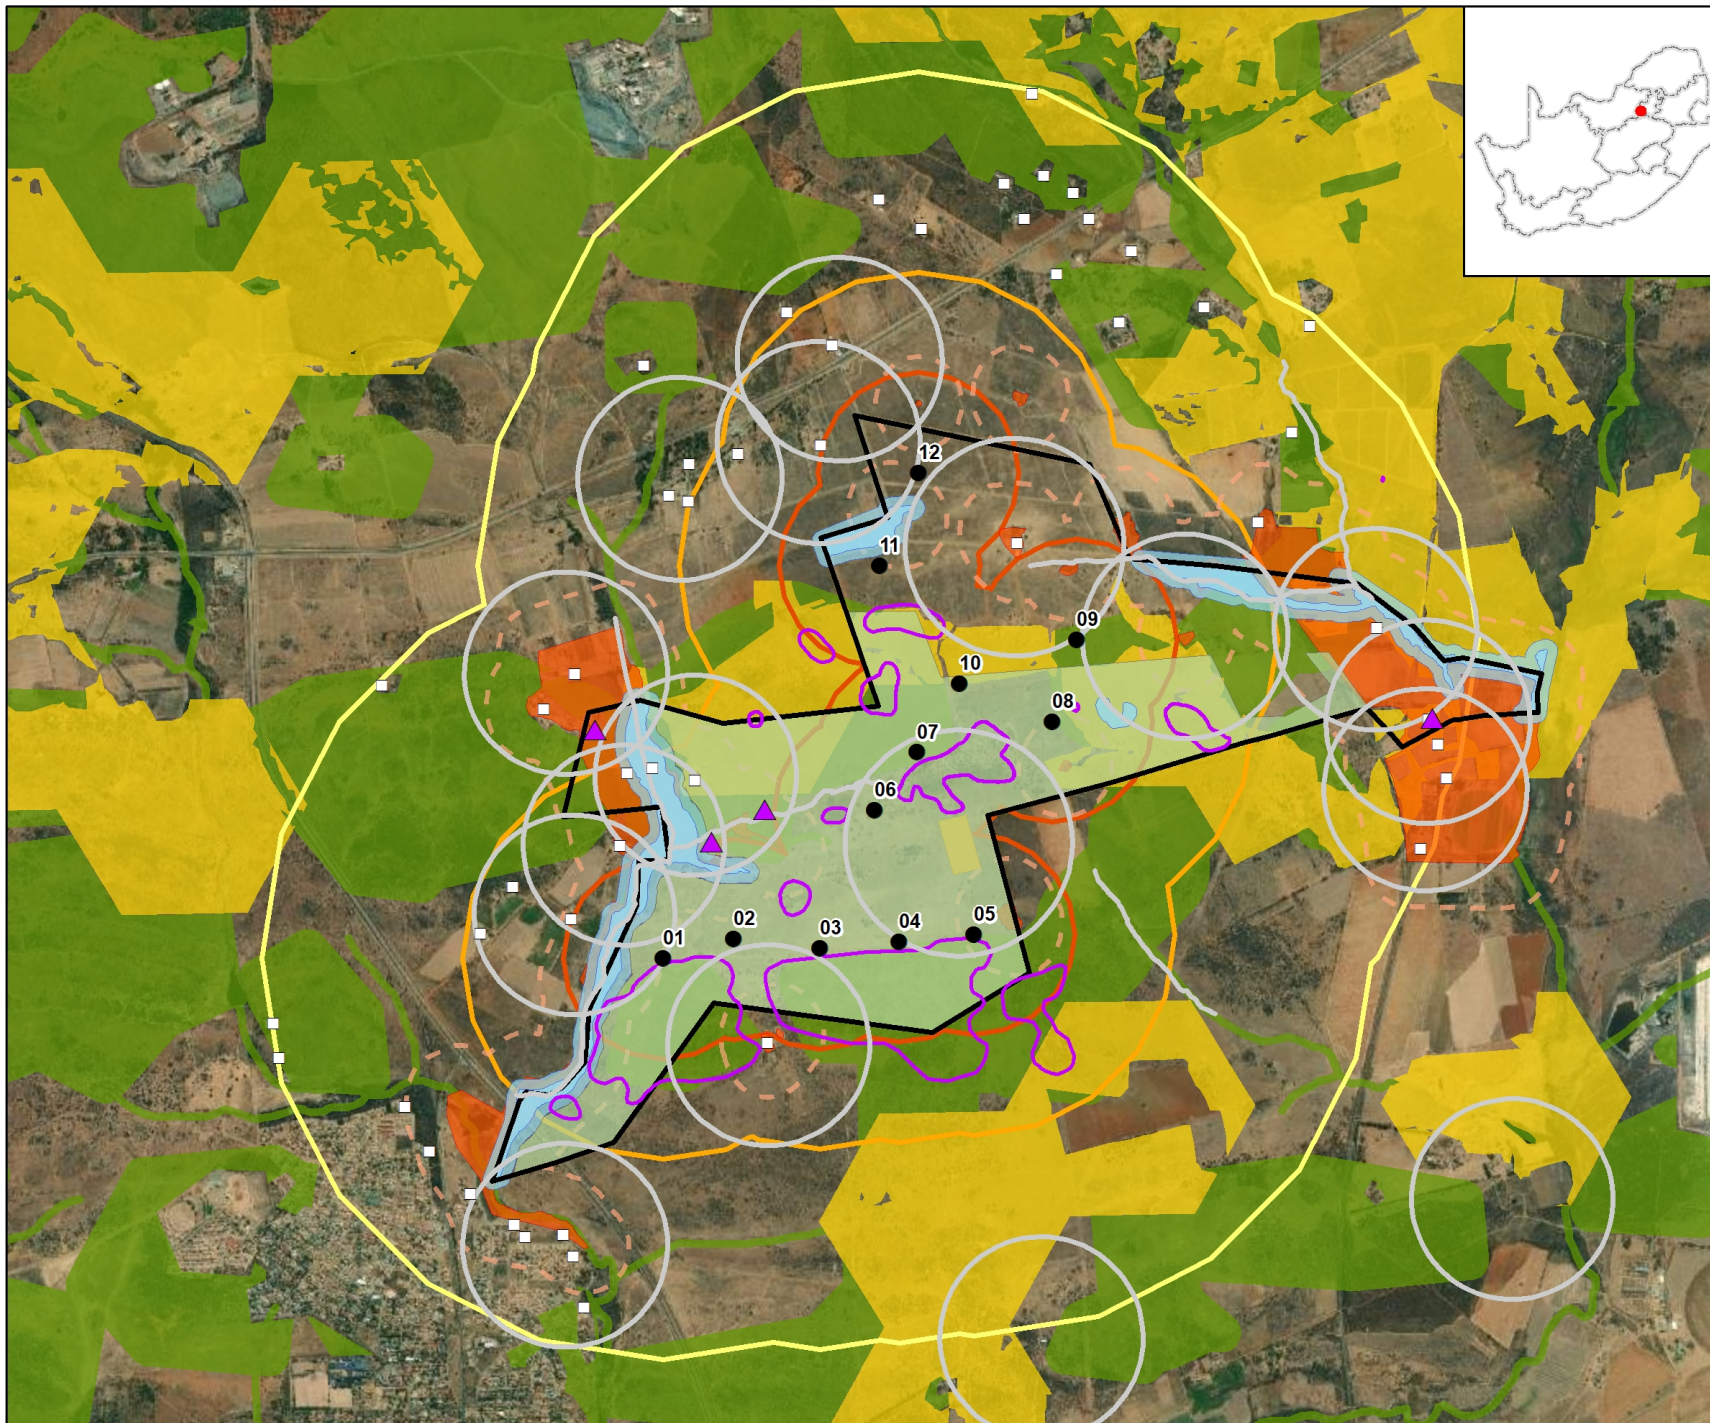

IGOLIDE WEF SENSITIVITIES

Legend

- ▲ Heritage Sites
- Noise Receptors
- Turbines
- Risk buffer
- ▭ WEF Project Area
- IPP Substation
- ▭ Heritage Sensitive Areas
- ▭ Biodiversity Sensitive Areas
- Avifauna Sensitivities**
- ▭ Natural grassland
- ▭ Wetlands buffer
- Bat Sensitivities**
- ▭ High
- ▭ High, buffer - 200m
- Noise Buffers**
- ▭ Buffer - 500 m
- ▭ Buffer - 1000m
- ▭ Buffer - 2000m
- Gauteng C-Plan 3.3 (2011)**
- ▭ Ecological Support Area
- ▭ CBA Important Area

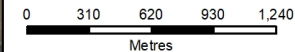

DISCLAIMER

The information on this figure was derived from various digital databases available to WSP Environmental (Pty) Ltd. All information is provided "as is" and it is not to be acknowledged that data, information, and maps are dynamic and in a constant state of maintenance, correction and update. WSP Environmental (Pty) Ltd cannot accept any responsibility for errors, omissions, or positional accuracy where it has not been directly responsible for the production of the data referenced. There are no warranties, expressed or implied, as to the use of this information, including the warranty of merchantability or fitness for a particular purpose. Notification of any errors will be appreciated.



WSP ENVIRONMENTAL (PTY) LTD
 BUILDING 03, WINDYBROOKS
 33 SLOANE STREET BRYANSTON
 P O BOX 98907, SLOANE PARK 2152, RSA
 Tel +27 (0)11 361 1300, Fax +27 (0)11 361 1361, wse@wspgroup.co.za

DATA SOURCE:
 SERVICE LAYER CREDITS: SOURCE: ESRI, MAXAR,
 EARTHSTAR GEOGRAPHICS, AND THE GIS USER
 COMMUNITY

PROJECTION: Hartbees@hoek94 L027

PROJECT TITLE:

ENERTRAG EGOLI AND IGOLIDE

SCALE: 1:35,262

DRAWN BY: TS

DATE: 2023-06-22

REVIEWED BY: LN

FIGURE NO:

PROJECT NO: 41104282

REV:


© COPYRIGHT RESERVED

The content of this document is privileged and confidential and may not be disclosed or reproduced without the express authorization of the author, being WSP Environmental (Pty) Ltd.

IGOLIDE WEF
WEF COORDINATES



- Legend**
- Coordinates
 - Turbines
 - Roads
 - Batching Plant
 - Construction Camp
 - Laydown Area
 - IPP Substation
 - - - IPP Substation buffer (500m)
 - WEF Project Area

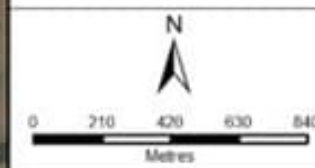

DISCLAIMER
The information in this report was obtained from sources which are believed to be reliable. However, the information is provided as it is and is not to be used for any purpose other than that for which it was prepared. The user of this report is advised to verify the information contained herein with the relevant authorities. 



DATA SOURCE
SERVICE LAYER CREDIT'S SOURCE: ESRI, BAKAR, PARTNERS GEOGRAPHICS, AND THE GIS USER COMMUNITY

PROJECTION: namdat2011M AFM QUT


PROJECT TITLE:
EMERTRADING AND IGOLIDE

SCALE: 1:24 000 **DRAWN BY:** TS

DATE: 2023/01/11 **REVIEWED BY:** LR

FIGURE NO: **PROJECT NO:** 41194202 **REV:**

© COPYRIGHT RESERVED
The content of this document is the property of WSP Environmental (Pty) Ltd. No part of this document may be reproduced or transmitted in any form or by any means, electronic or mechanical, including photocopying, recording, or by any information storage and retrieval system, without the prior written permission of WSP Environmental (Pty) Ltd.

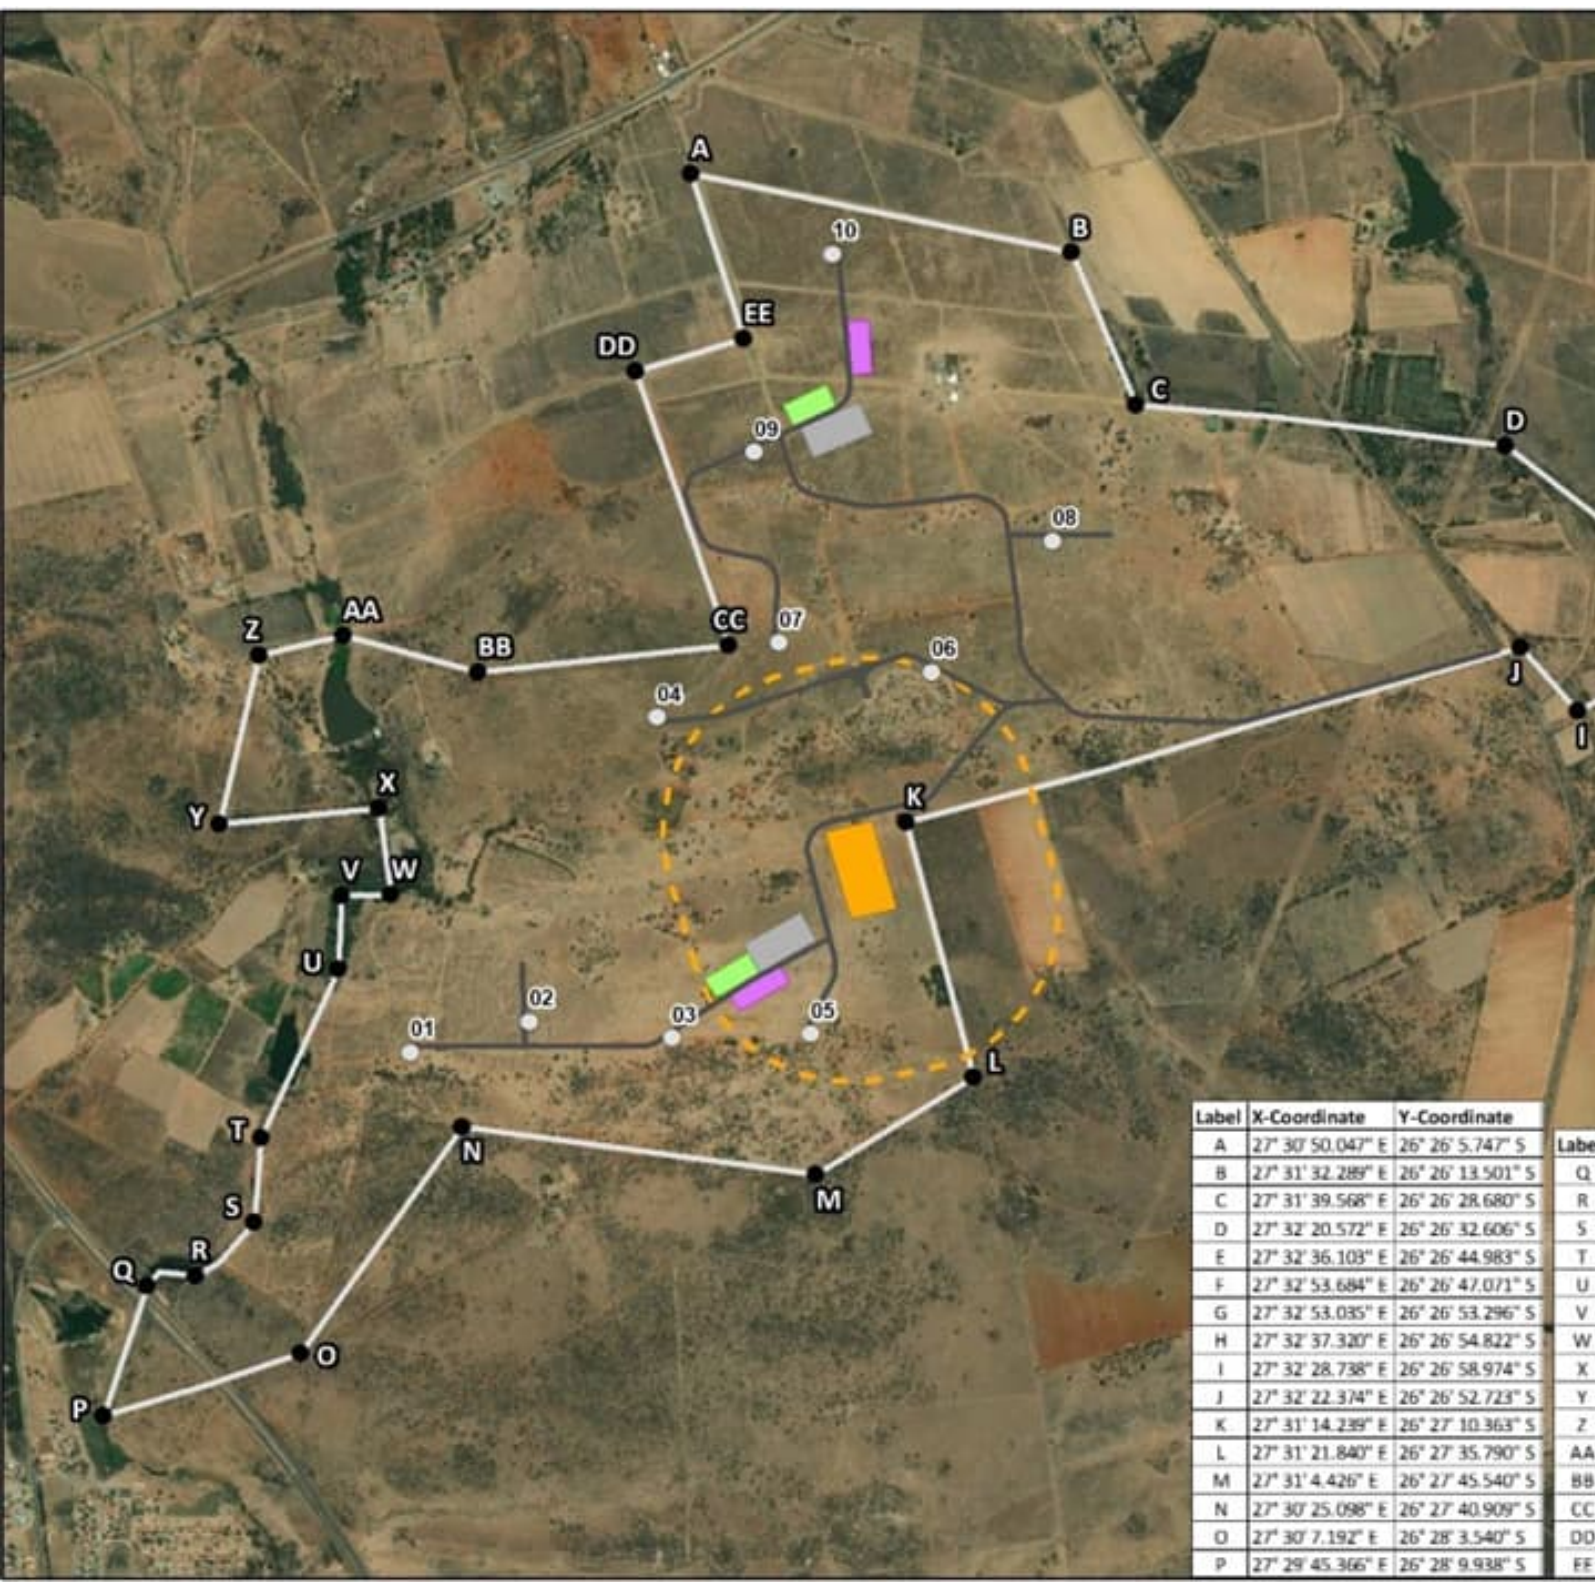

Label	X-Coordinate	Y-Coordinate	Label	X-Coordinate	Y-Coordinate
A	27° 30' 50.047" E	26° 26' 5.747" S	Q	27° 29' 50.180" E	26° 27' 56.916" S
B	27° 31' 32.289" E	26° 26' 13.501" S	R	27° 29' 55.494" E	26° 27' 55.937" S
C	27° 31' 39.568" E	26° 26' 28.680" S	S	27° 30' 2.002" E	26° 27' 50.516" S
D	27° 32' 20.572" E	26° 26' 32.606" S	T	27° 30' 2.742" E	26° 27' 42.073" S
E	27° 32' 36.103" E	26° 26' 44.983" S	U	27° 30' 11.233" E	26° 27' 25.277" S
F	27° 32' 53.684" E	26° 26' 47.071" S	V	27° 30' 11.509" E	26° 27' 17.954" S
G	27° 32' 53.035" E	26° 26' 53.296" S	W	27° 30' 17.013" E	26° 27' 17.823" S
H	27° 32' 37.320" E	26° 26' 54.822" S	X	27° 30' 15.705" E	26° 27' 9.177" S
I	27° 32' 28.738" E	26° 26' 58.974" S	Y	27° 29' 57.988" E	26° 27' 10.816" S
J	27° 32' 22.374" E	26° 26' 52.723" S	Z	27° 30' 2.347" E	26° 26' 53.984" S
K	27° 31' 14.239" E	26° 27' 10.363" S	AA	27° 30' 11.655" E	26° 26' 51.948" S
L	27° 31' 21.840" E	26° 27' 35.790" S	BB	27° 30' 26.639" E	26° 26' 55.606" S
M	27° 31' 4.426" E	26° 27' 45.540" S	CC	27° 30' 54.493" E	26° 26' 52.767" S
N	27° 30' 25.098" E	26° 27' 40.909" S	DD	27° 30' 44.013" E	26° 26' 25.541" S
O	27° 30' 7.192" E	26° 28' 3.540" S	EE	27° 30' 56.019" E	26° 26' 22.193" S
P	27° 29' 45.366" E	26° 28' 9.938" S			

Legend



- ▲ Heritage Sites
- Noise Receptors
- Risk buffer
- ▭ Heritage Sensitive
- ▨ Visual Sensitivity
- Biodiversity Sensitive Areas
- Avifauna Sensitivities**
- Natural grassland
- Wetlands buffer
- Grass Owl Habitat
- Grass Owl Habitat, buffer - 200m
- Bat Sensitivities**
- High
- High, buffer - 200m
- Noise Buffers**
- Buffer - 500 m
- Buffer - 1000m
- Buffer - 2000m
- Gauteng C-Plan 3.3**
- Ecological Support
- CBA Important Area



**IGOLIDE WEF
OPTIMISED
SENSITIVITY LAYOUT**

Legend

- Turbines
- Roads
- Infrastructure Footprints
- IPP SS/BESS 500m Buffer
- WEF Project Area

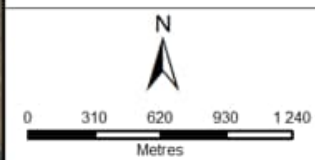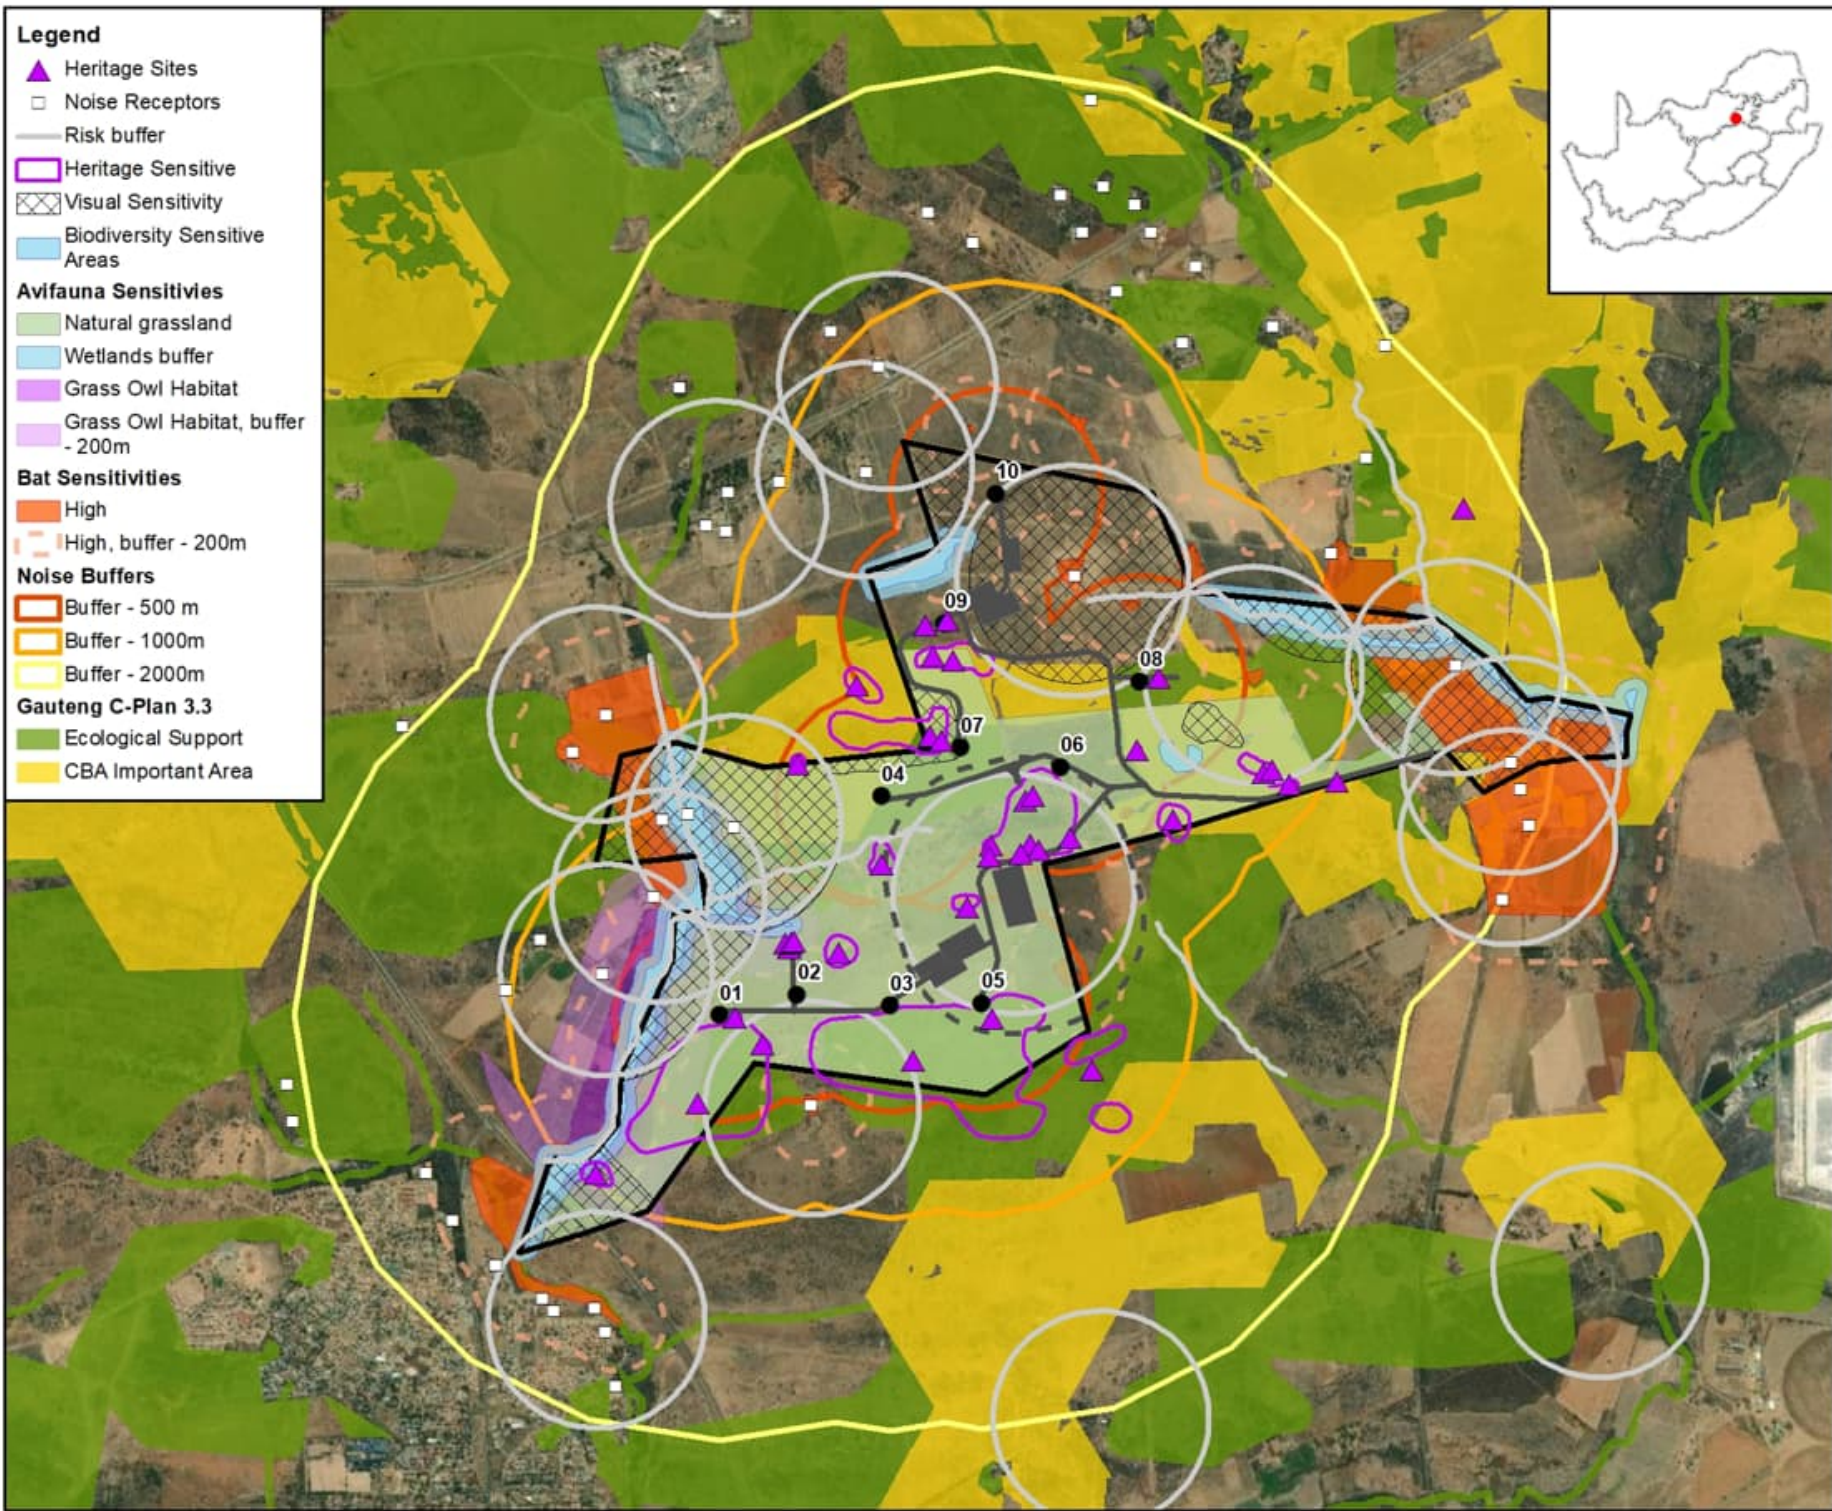

DISCLAIMER
The information on this figure was derived from various digital databases available to WSP Environmental (Pty) Ltd. All information is provided 'as is' and it must be understood that data, information, and maps are dynamic and in a constant state of maintenance, updates and change. WSP Environmental (Pty) Ltd cannot accept any responsibility for errors, omissions or omissions inaccuracy which may occur as a direct result of the production of the map. Information. There are no warranties, expressed or implied, as to the use of this information, including the warranty of MERCHANTABILITY OF THESE FOR A PARTICULAR PURPOSE. Attribution of any errors will be appreciated.




WSP ENVIRONMENTAL (PTY) LTD
156, DAVO C, KEMPTON PARK,
21, SLOANE STREET, BIRMGTON,
PO BOX 10401, SUTHERS PARK, 2155, RSA
Tel: +27 (0)11 581 1555, Fax: +27 (0)11 581 1330, www.wspenv.co.za

DATA SOURCE:
SERVICE LAYER CREDITS: SOURCE: ESRI, MAXAR, EARTHSTAR GEOGRAPHICS, AND THE GIS USER COMMUNITY

PROJECTION: Harlebeesthoek94 Lo27		
PROJECT TITLE: EMERTRAG EDOU AND IGOLIDE		
SCALE: 1:35 262	DRAWN BY: TS	
DATE: 2023/10/25	REVIEWED BY: LN	
FIGURE NO:	PROJECT NO: 41104202	REV:

© COPYRIGHT RESERVED
The content of this document is privileged and confidential and may not be disclosed or reproduced without the explicit authorisation of the author, being "WSP Environmental (Pty) Ltd".

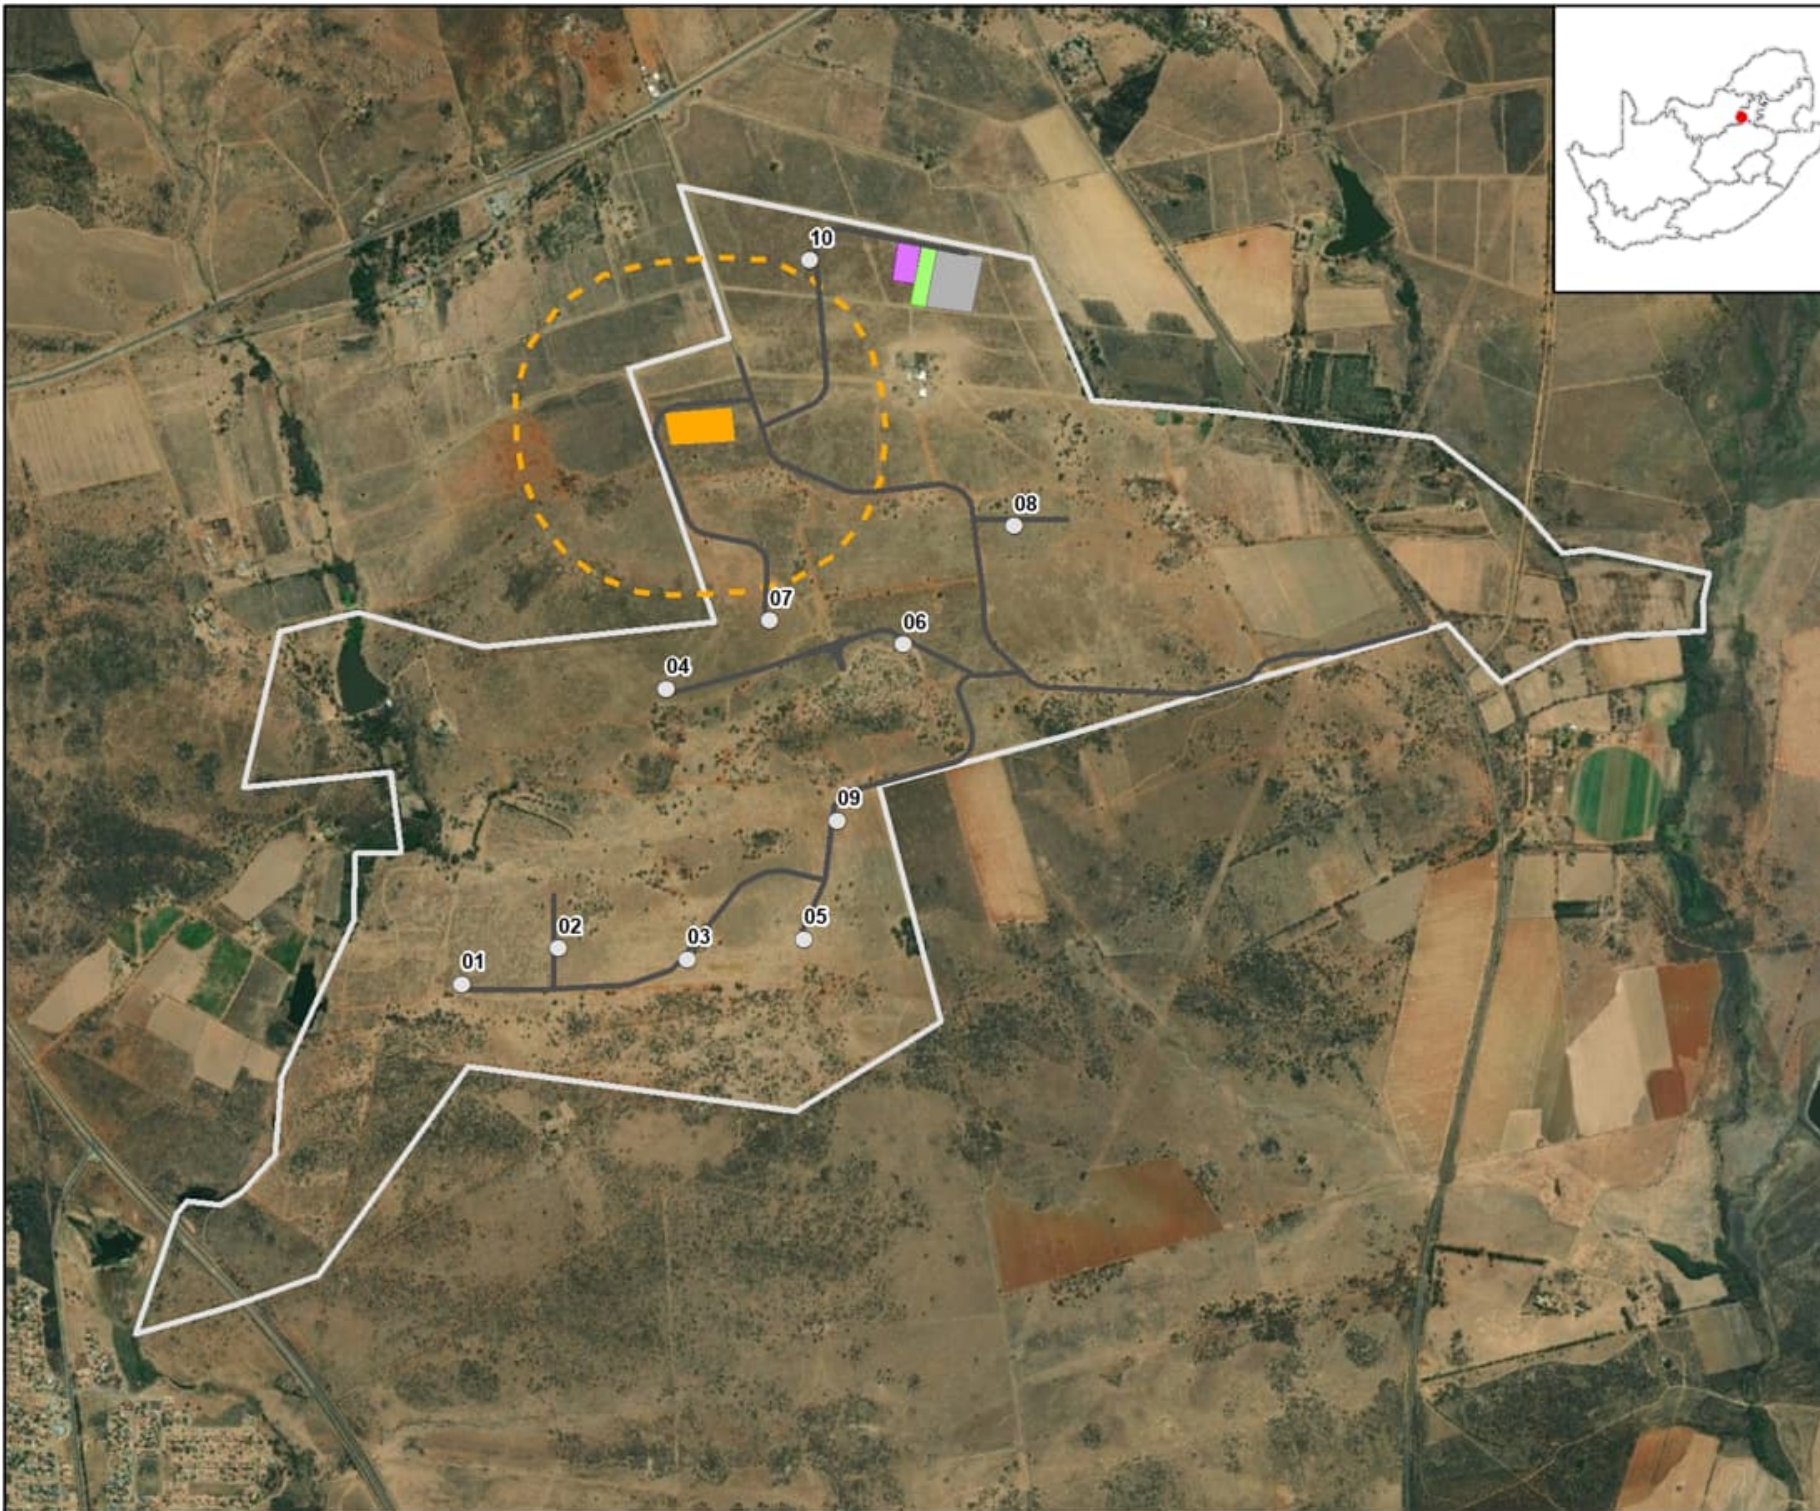


IGOLIDE WEF

LAYOUT FINAL

Legend

- Turbines
- Roads
- Batching Plant
- Construction Camp
- IPP Substation
- IPP Substation (500m)
- Laydown Area
- WEF Project Area

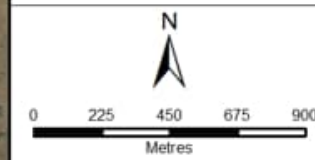

DISCLAIMER
 The information on this figure was derived from various digital databases available to WSP Environmental (Pty) Ltd. All information is provided 'as is' and it must be acknowledged that data, information, and maps are dynamic and in a constant state of maintenance, correction and update. WSP Environmental (Pty) Ltd cannot accept any responsibility for errors, omissions, or additional accuracy where it has not been directly responsible for the provision of the data referenced. There are no warranties, expressed or implied, as to the use of this information, including the warranty of MERCHANTABILITY or FITNESS for a particular purpose. Restriction of any other will be applicable.



WSP ENVIRONMENTAL (PTY) LTD
 BUILDING C, WINDHOLDBRIDGE,
 22 GILDADE STREET, SANDHOLM,
 P O BOX 5861, GLOUCESTER PARK 2153, RSA
 Tel: +27 (0)11 581 1300, Fax: +27 (0)11 581 1301, www.wspgroup.co.za

DATA SOURCE:
 SERVICE LAYER CREDITS: SOURCE: ESRI, MAXAR,
 EARTHSTAR GEOGRAPHICS, AND THE GIS USER
 COMMUNITY

PROJECTION: Hartbeesthoek94 Ls27

PROJECT TITLE:

ENERTRAG E-GOLI AND IGOLIDE

SCALE: 1:25 000 **DRAWN BY:** TS


DATE: 2023/10/25 **REVIEWED BY:** LN

FIGURE NO: **PROJECT NO:** 41104282 **REV:**

© COPYRIGHT RESERVED
 The content of this document is privileged and confidential and may not be disclosed or reproduced without the explicit authorisation of the Author, being WSP Environmental (Pty) Ltd.

Legend



- ▲ Heritage Sites
- Noise Receptors
- Risk buffer
- ▭ Heritage Sensitive
- ▨ Visual Sensitivity
- ▭ Biodiversity Sensitive Areas
- Avifauna Sensitivities**
- ▭ Natural grassland
- ▭ Wetlands buffer
- ▭ Grass Owl Habitat
- ▭ Grass Owl Habitat, buffer - 200m
- Bat Sensitivities**
- ▭ High
- ▭ High, buffer - 200m
- Noise Buffers**
- ▭ Buffer - 500 m
- ▭ Buffer - 1000m
- ▭ Buffer - 2000m
- Gauteng C-Plan 3.3**
- ▭ Ecological Support
- ▭ CBA Important Area

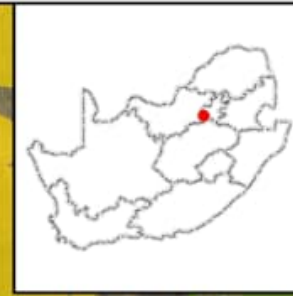

**IGOLIDE WEF
FINALISED
SENSITIVITY LAYOUT**

Legend

- Turbines
- Roads
- ▭ Infrastructure Footprints
- ▭ IPP SS/BESS 500m Buffer
- ▭ WEF Project

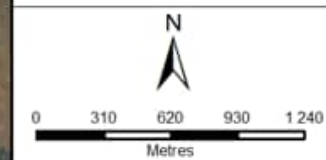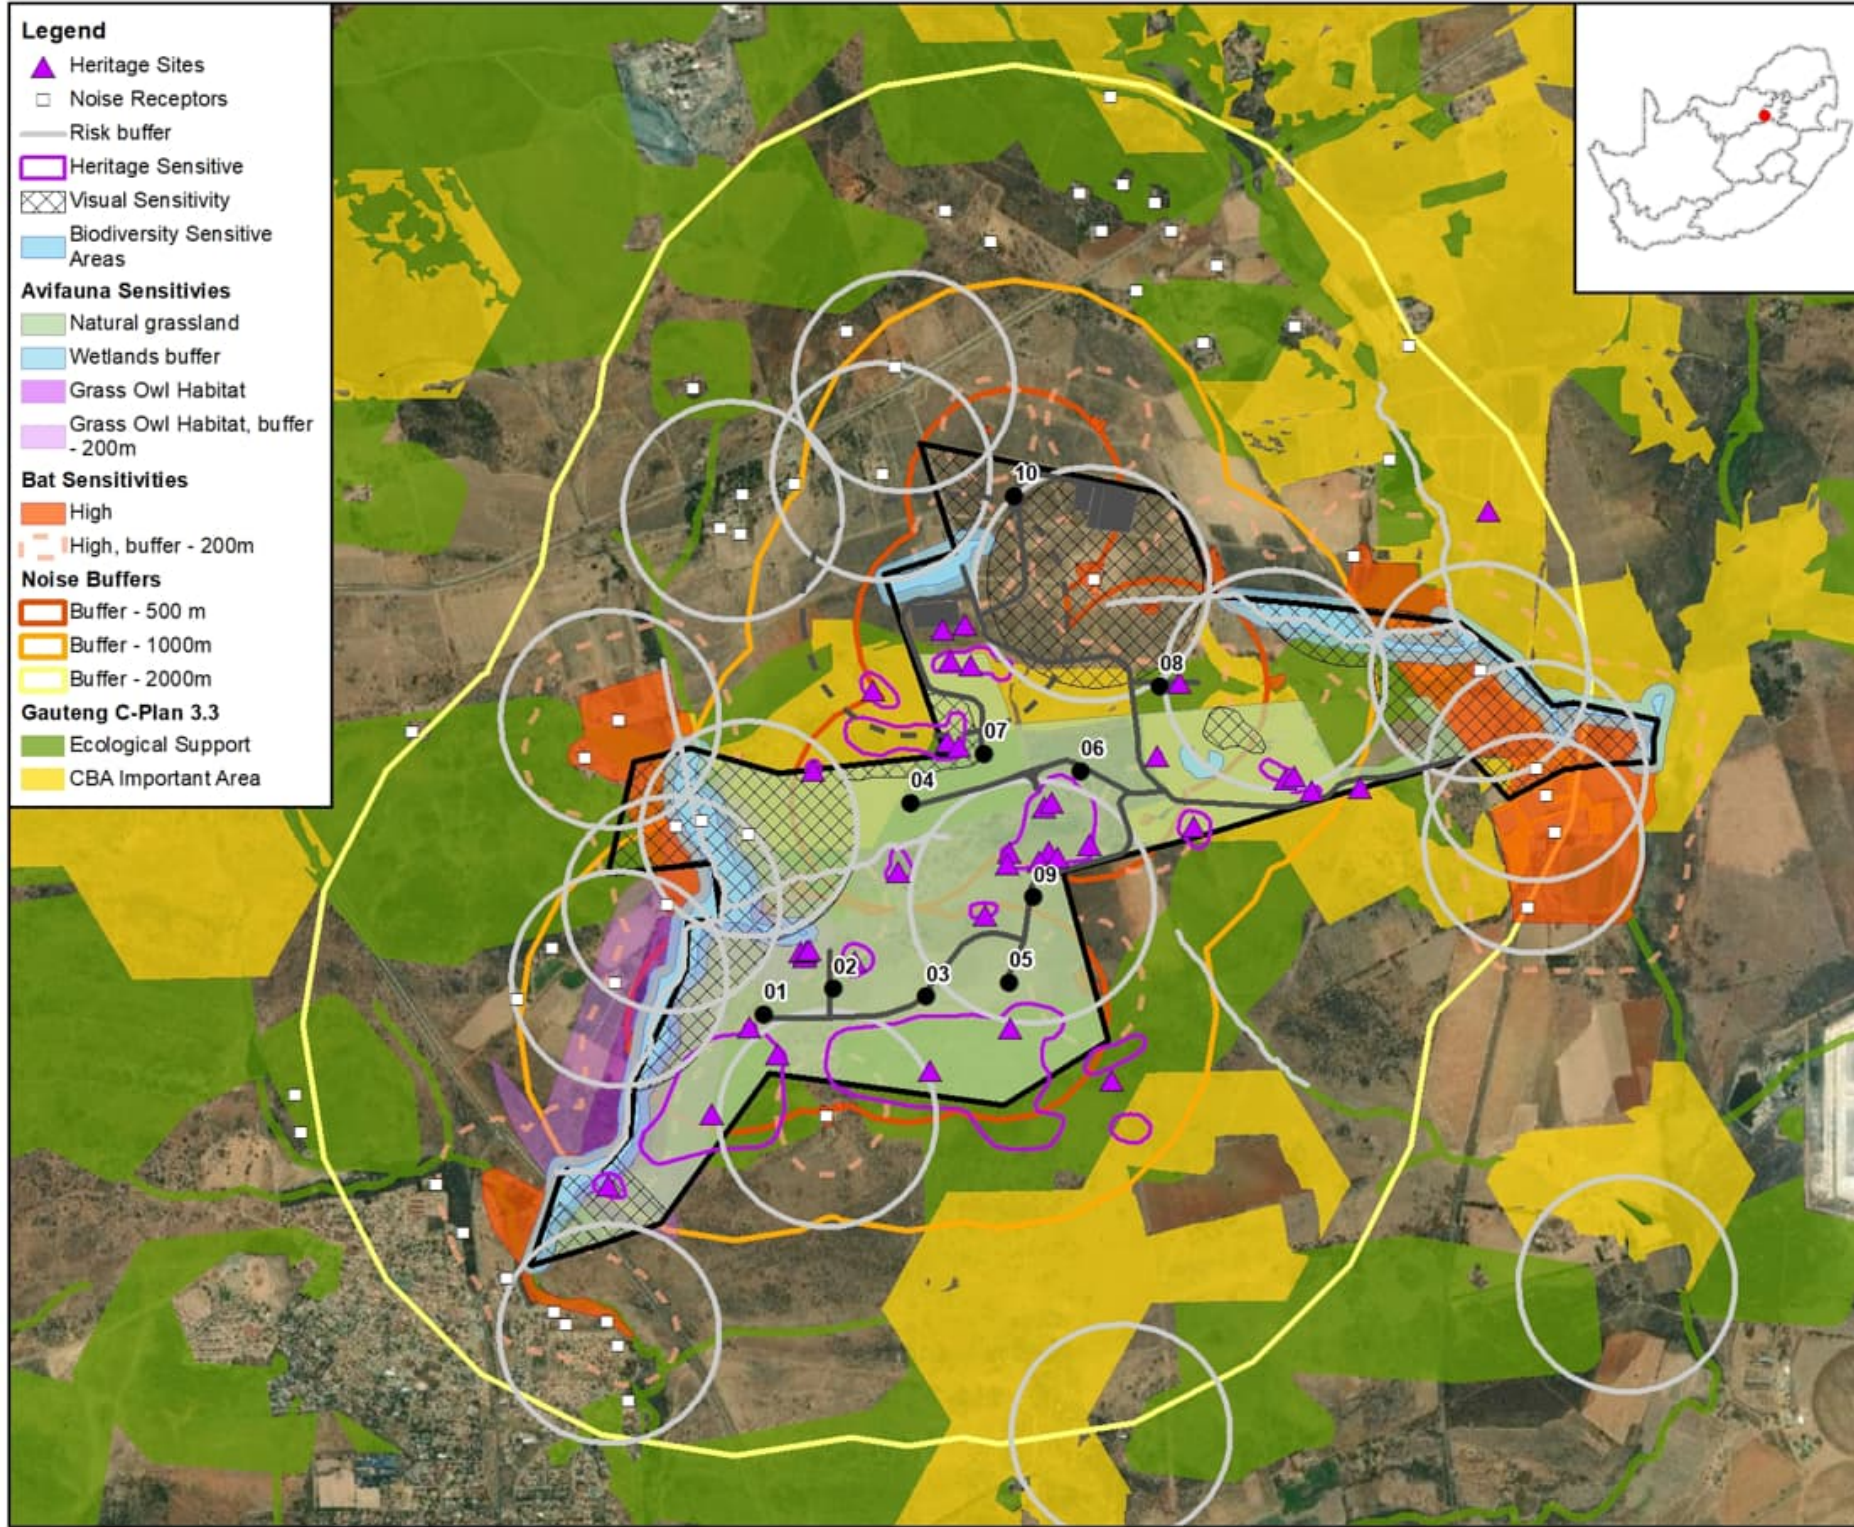

DISCLAIMER
The information on this figure was prepared from various digital databases available to WSP Environmental (Pty) Ltd. As information is provided 'as is' and it must be acknowledged that data, information, and maps are dynamic and in a constant state of maintenance, correction and update. WSP Environmental (Pty) Ltd cannot accept any responsibility for errors, omissions, or inaccuracy where it has not been directly responsible for the production of the data referenced. There are no warranties, expressed or implied, as to the use of this information. Accuracy of the accuracy of this data for a particular purpose. Reproduction of any errors will be appreciated.

WSP
WSP ENVIRONMENTAL (PTY) LTD
BUILDING C, KNOXHURST BRIDGE,
33 SUDANE STREET, WILLOWDALE
PO BOX 10857, SUDANE, JHB 2105, RSA
Tel: 011 381 1381, Fax: 011 381 1380, wsp@wspenv.co.za

DATA SOURCE:
SERVICE LAYER CREDITS: SOURCE: ESRI, MAKAR, EARTHSTAR GEOGRAPHICS, AND THE GIS USER COMMUNITY

PROJECTION: Hartbeesthoek94 Ls27

PROJECT TITLE:
ENERTRAD EGOLI AND IGOLIDE

SCALE: 1:35 262 **DRAWN BY:** TS

DATE: 2023/10/25 **REVIEWED BY:** LN

FIGURE NO: **PROJECT NO:** 41104282 **REV:**

© COPYRIGHT RESERVED
The content of this document is privileged and confidential and may not be disclosed or reproduced without the express authorisation of the author, being WSP Environmental (Pty) Ltd.