




PLAN OF CHANNEL BERM
N.T.S.

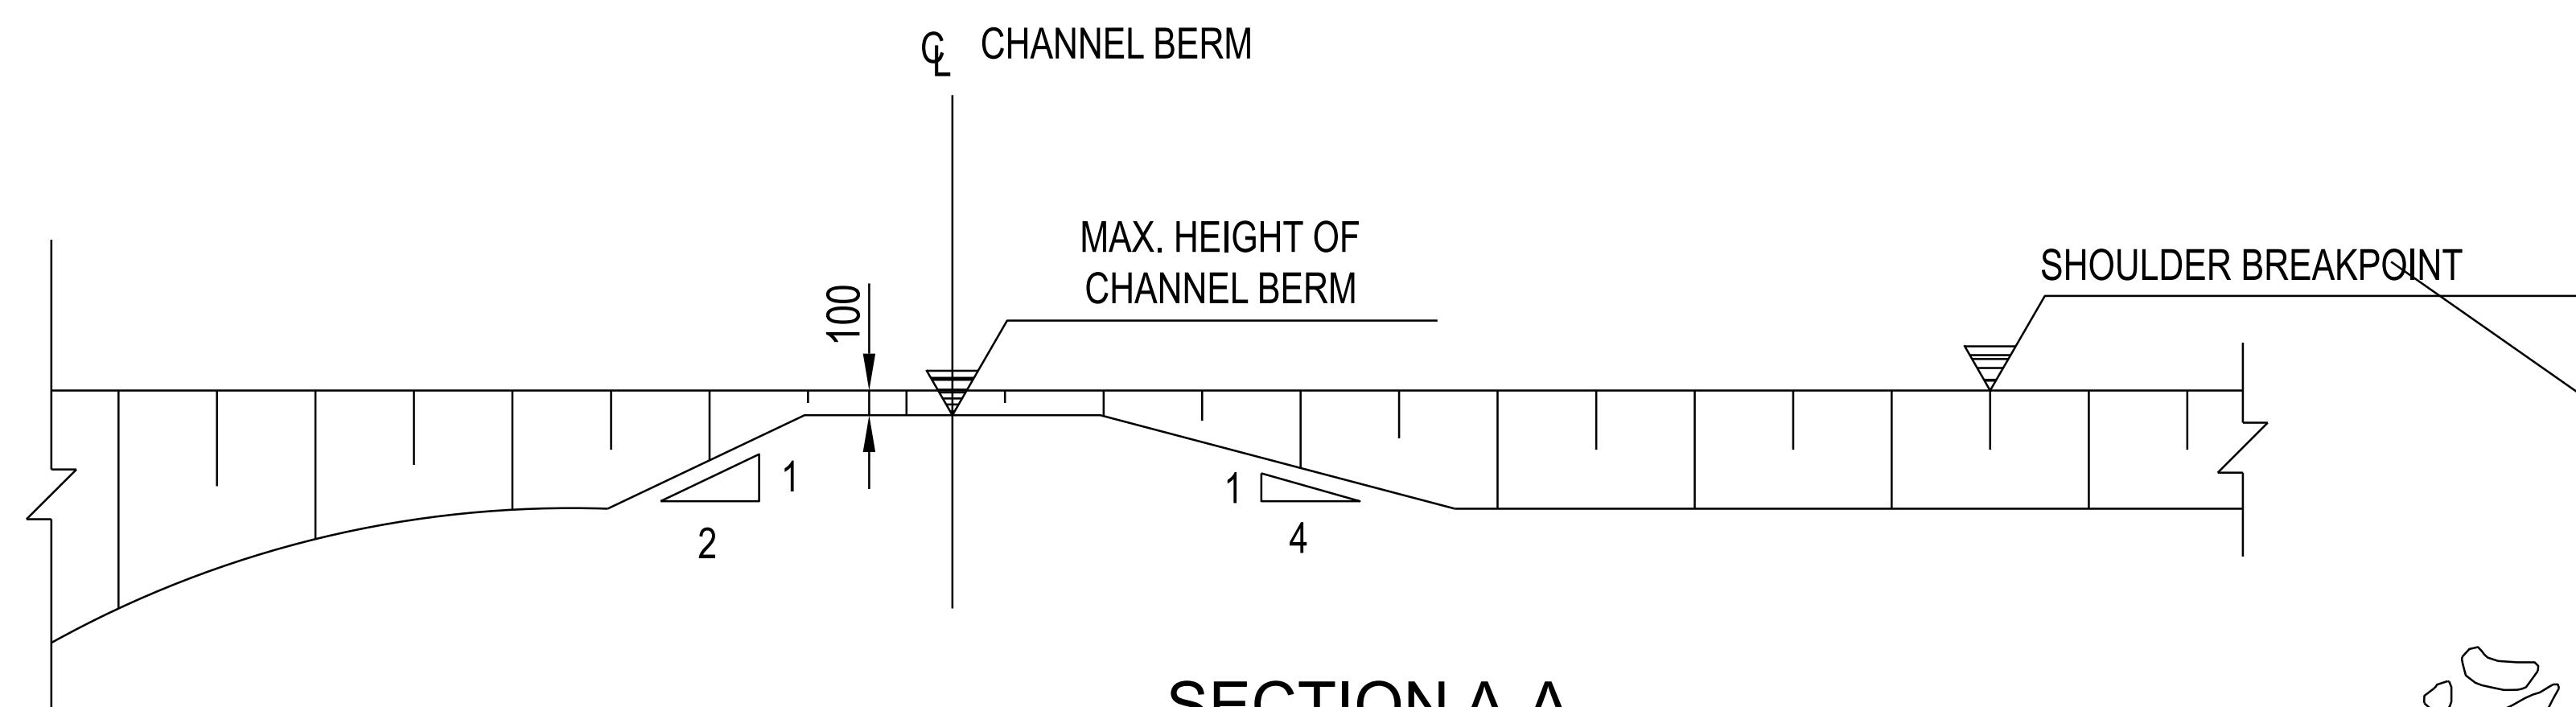


SECTION A-A
N.T.S.

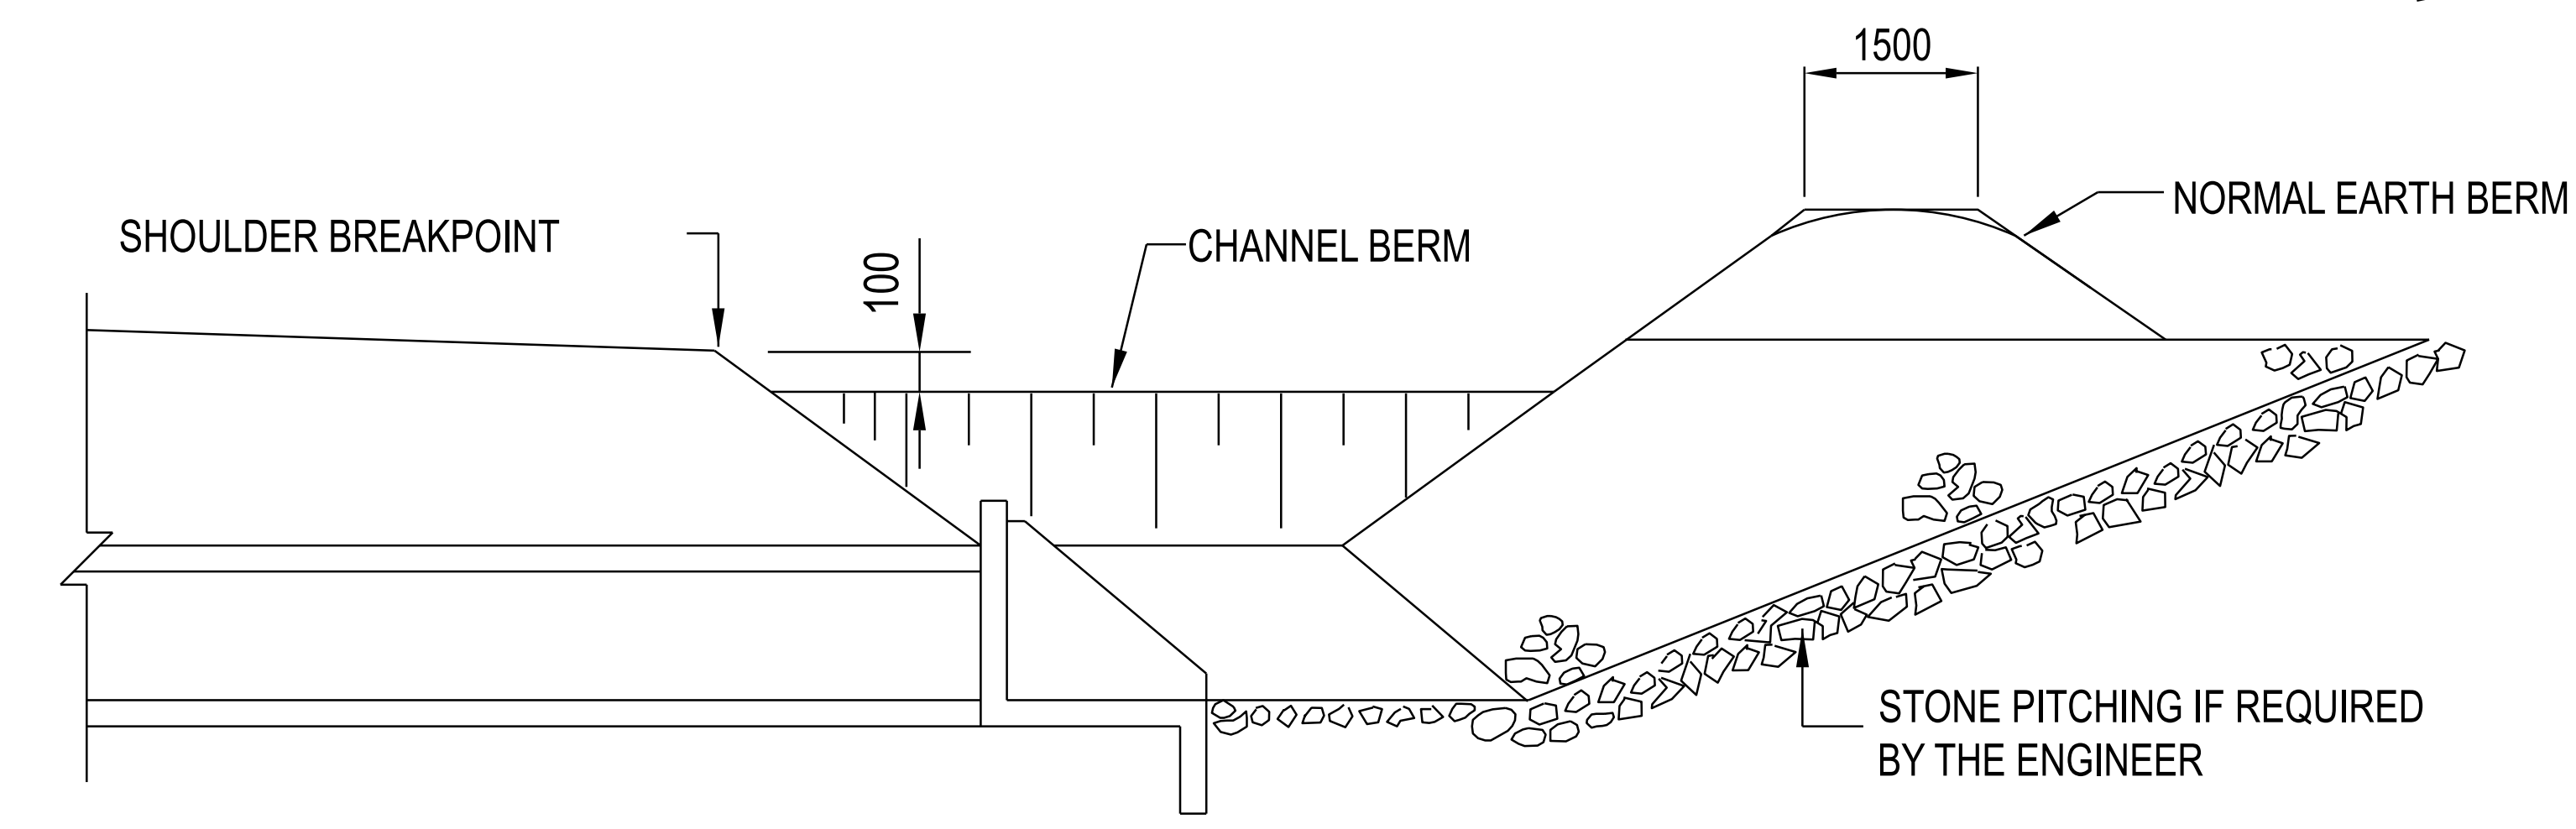


SECTION B-B
N.T.S.

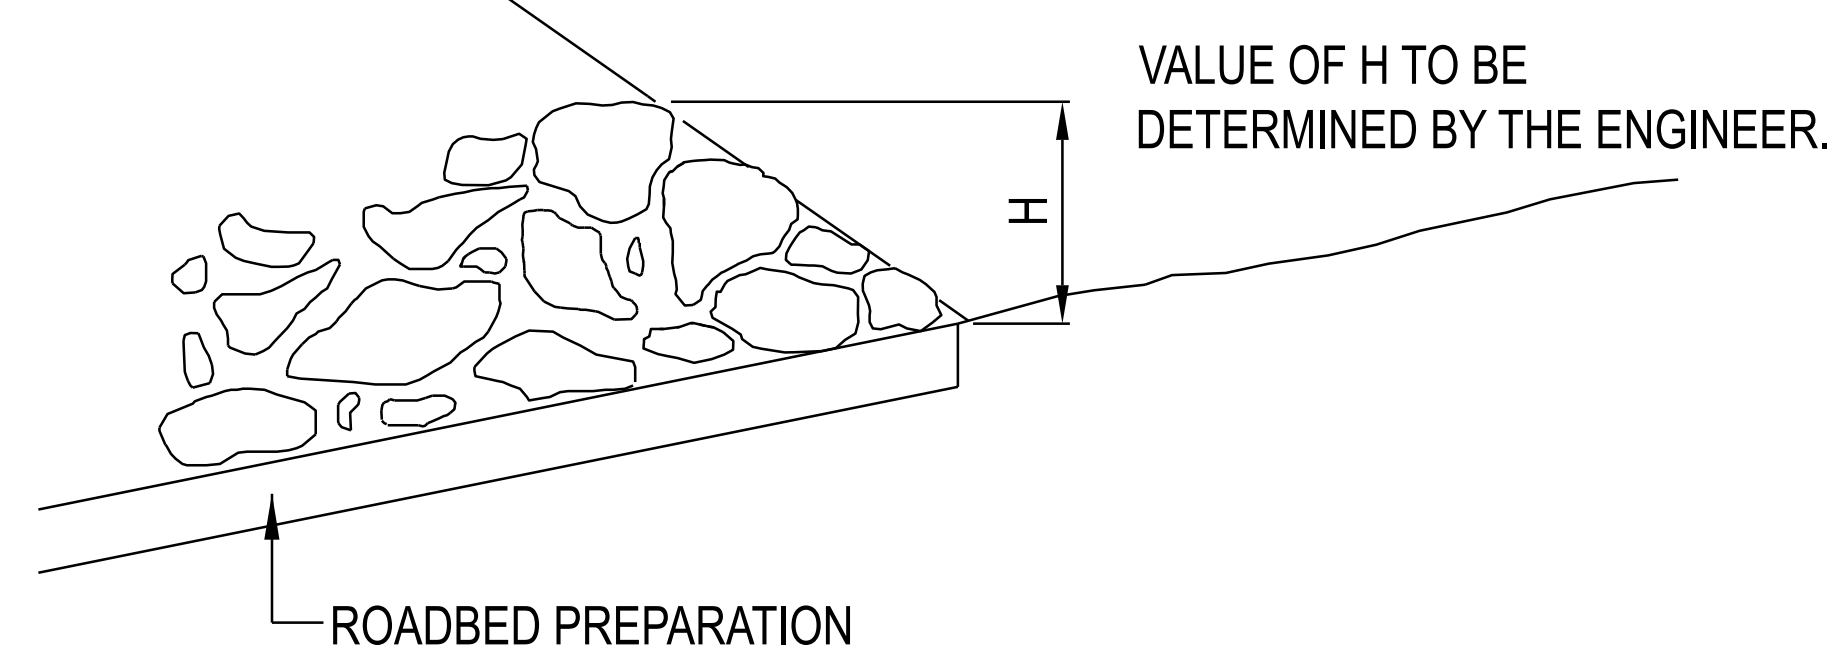


ROCK TOE
N.T.S.

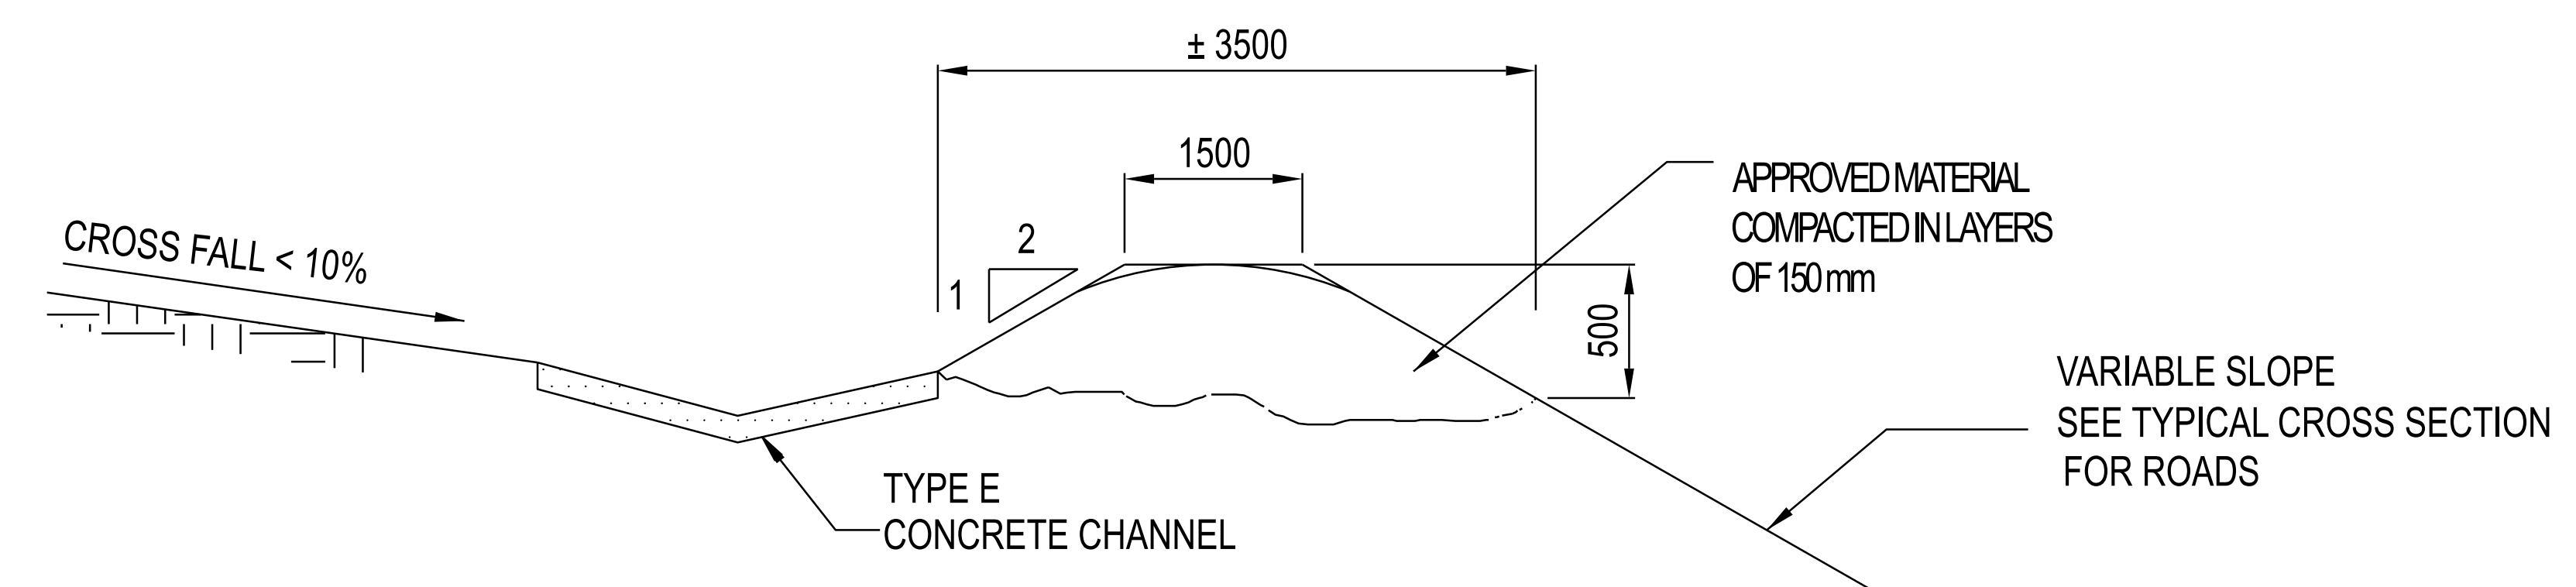


TYPE 1 BERM
CUTTING IN SOFT MATERIAL WITH FLAT CROSS FALL
N.T.S.

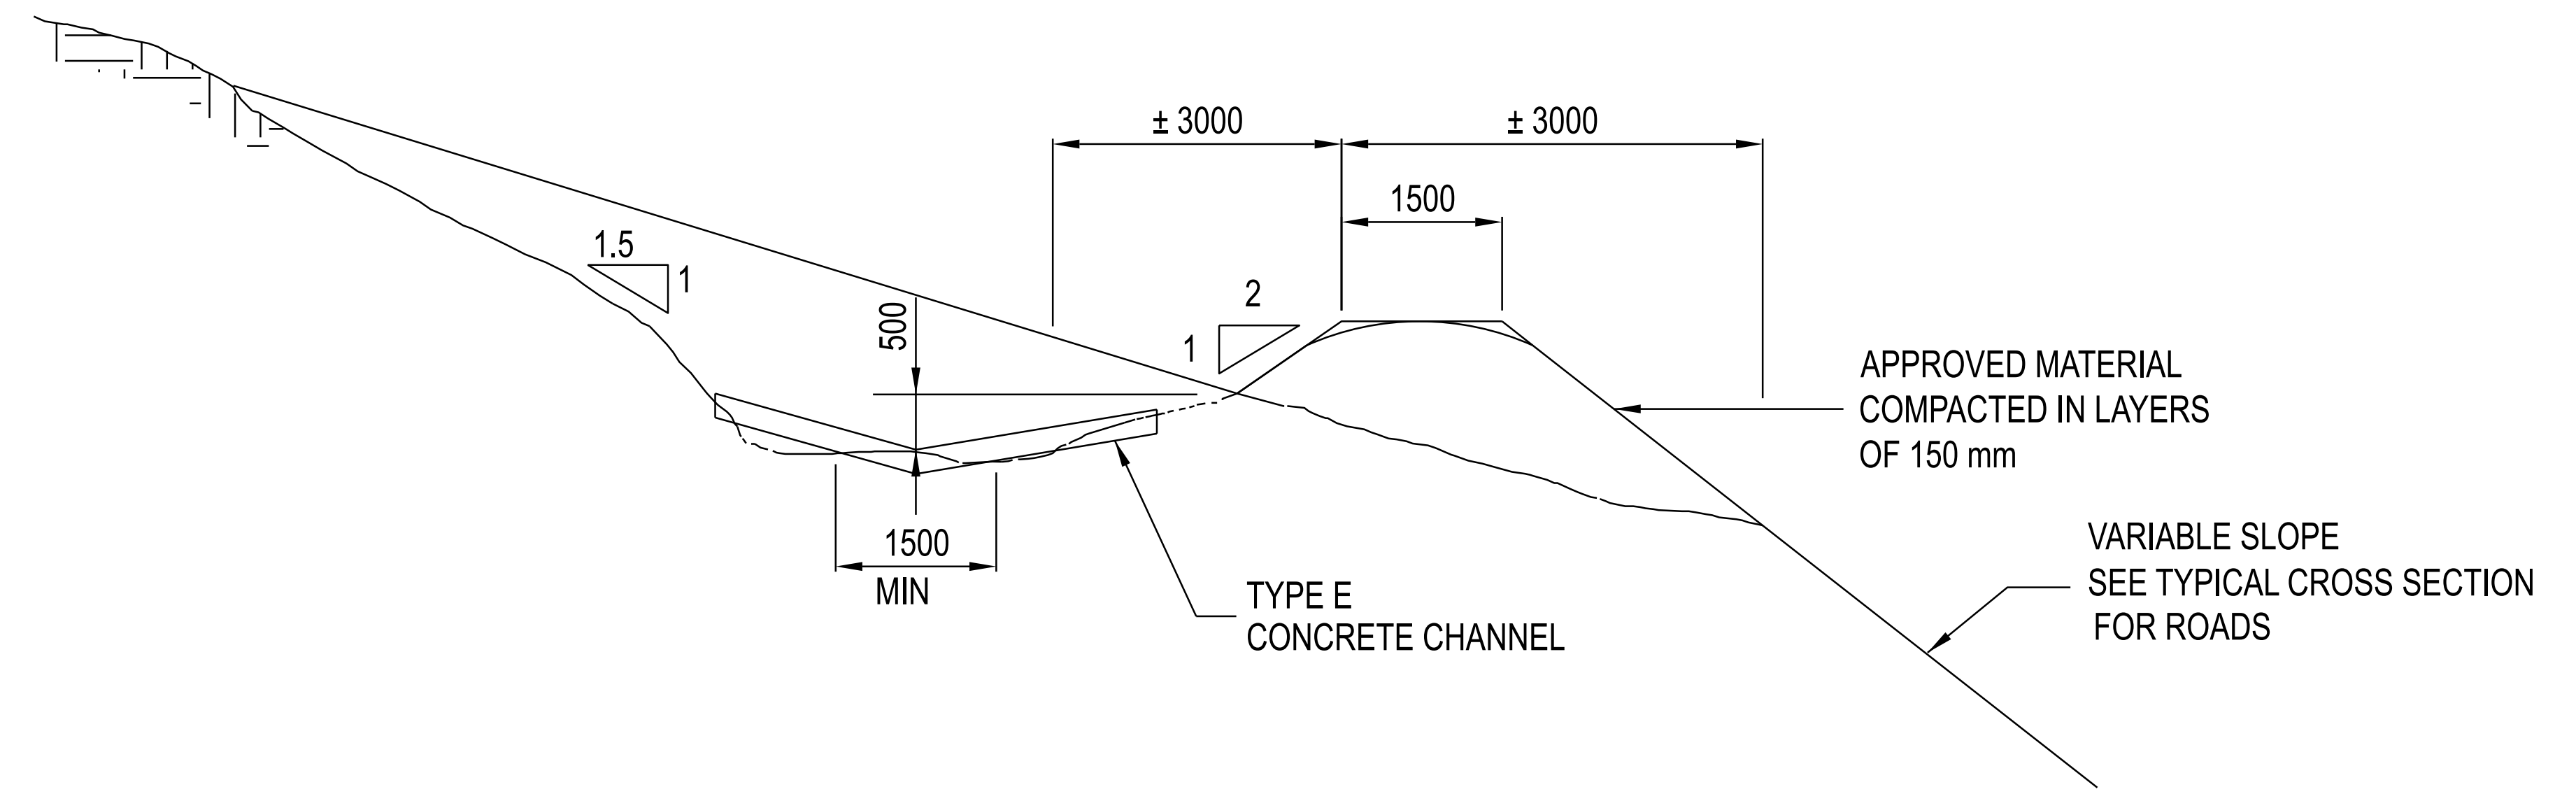

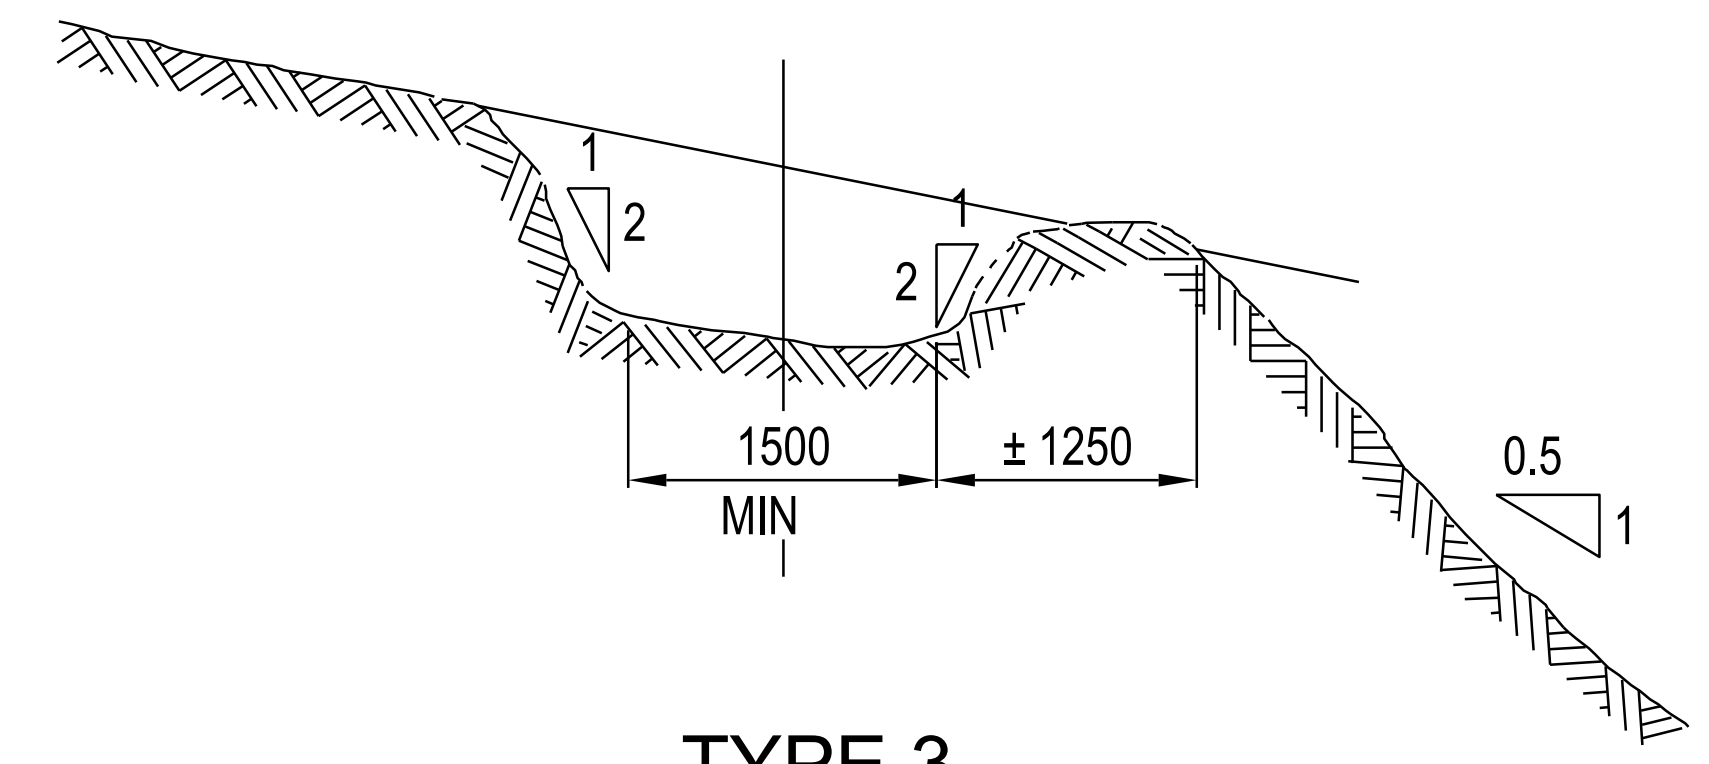


TYPE 2 BERM
CUTTING IN SOFT MATERIAL WITH STEEP CROSS FALL
N.T.S.

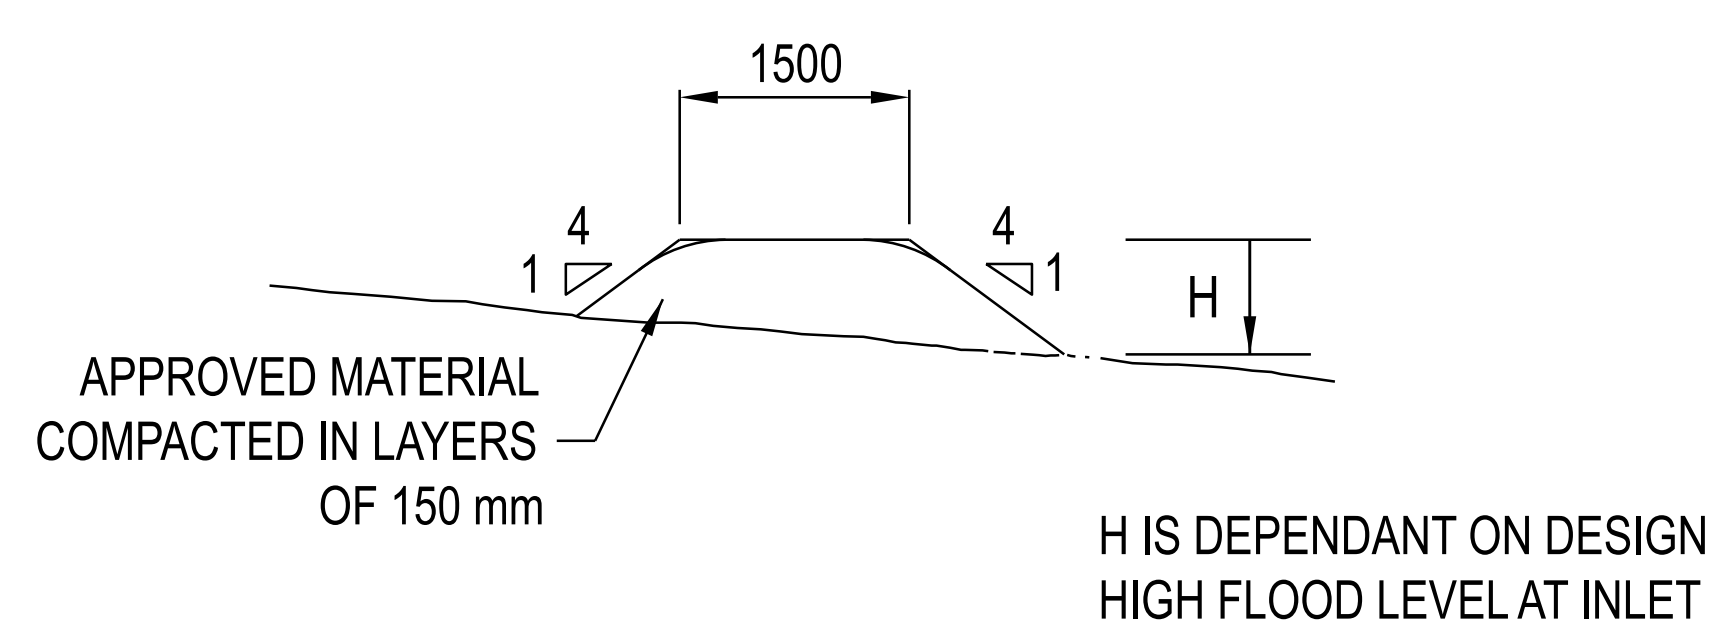

TYPE 3
CUTTING IN ROCK MATERIAL
N.T.S.



TYPE 4 BERM
EARTH DERM AT CULVERT INLET AND OUTLET
N.T.S.

			CONSTRUCTION RECORD		<div><div>SMEC South Africa</div><div>Member of the Surbana Jurong Group</div></div>	DESIGNED BY		CONSULTANT APPROVAL		<div><div>BUILDING SOUTH AFRICA THROUGH BETTER ROADS</div></div> <div><div>BUILDING SOUTH AFRICA THROUGH BETTER ROADS</div></div> <div><div>ACCEPTANCE</div><div>THIS ACCEPTANCE IS FOR PROCEDURAL AND ADMINISTRATIVE REVIEW PURPOSES ONLY AND DOES NOT ATTRACT LEGAL LIABILITY OR LIABILITY OF ANY KIND FROM WHATEVER CAUSE OR HOWEVER ARISING</div><div>for CEO: SA NATIONAL ROADS AGENCY LTD.</div><div>for: TRAC REPRESENTATIVE</div></div>	MAPUTO DEVELOPMENT CORRIDOR				PROJECT NUMBER		TRAC/NEW-01/2018	
			WORKS CONTRACT ENGINEER			NAME		NAME			DRAWING LOCATION DATA				START		END	
			Name : Prof. Reg. No. : Date : -			Name : Prof. Reg. No. : Date : -		Name : WE ARCHER Prof. Reg. No. : 20110413 Date : February 2022			ROUTE				N4		N4	
			SANRAL PROJECT MANAGER			CHECKED BY					SECTION				6Y		6Y	
			Name : Prof. Reg. No. : Date : -			NAME		WE Archer			km DISTANCE				3,000		62,049	
			Name : Prof. Reg. No. : Date : -			Prof. Reg. No.		20110413			DRAWING TYPE				ROADS - LAYOUT			
V1 02/2022 ORIGINAL VERSION			WE ARCHER		Name : Prof. Reg. No. : Date : -		Prof. Reg. No.		20110413		BRIDGE/STRUCTURE No.							
No. DATE REVISION			CONSULT. ENG.		Name : Prof. Reg. No. : Date : -		DRAWN BY		R Scheepers		CONSULTANT DRAWING No.				PE293-CTp09			
					Name : Prof. Reg. No. : Date : -		NAME		R Scheepers		TRAC AGRMT / SANRAL Doc.No.				VER V1			