




SOUTH ELEVATION TO ALBERT TERRACE

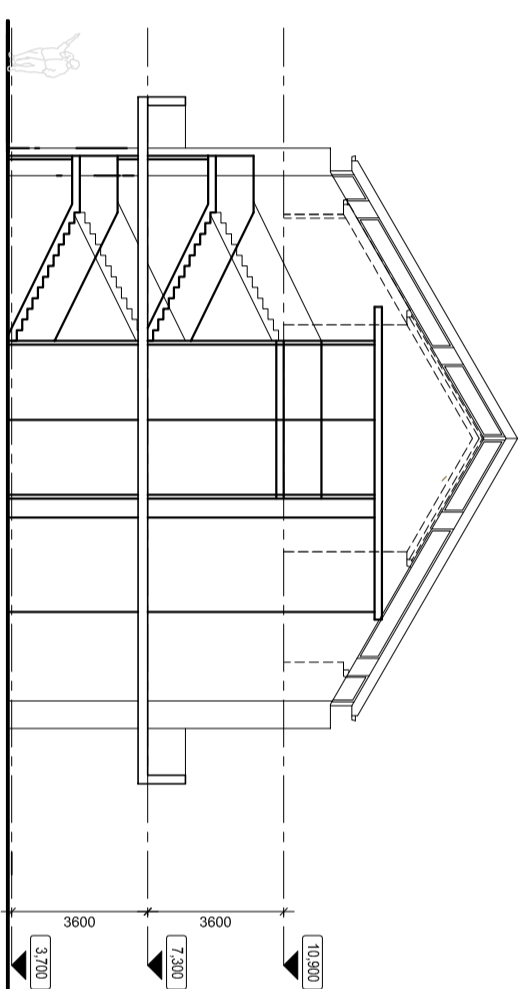


NORTH ELEVATION

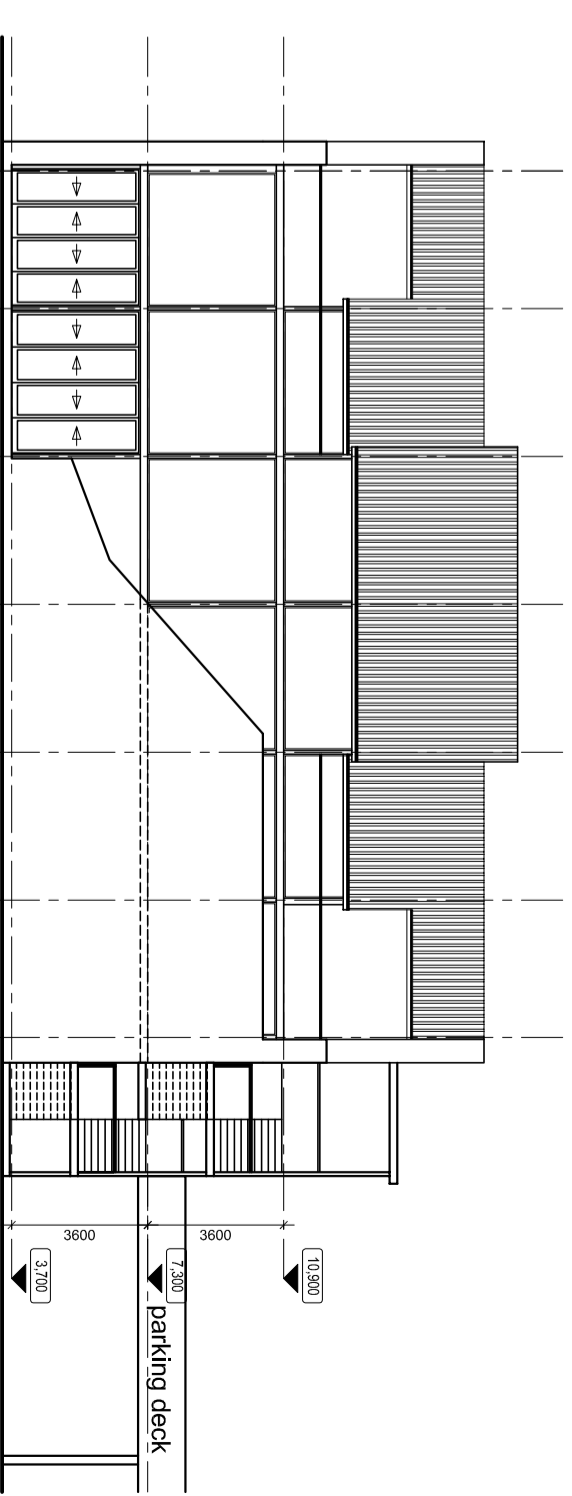


EAST ELEVATION

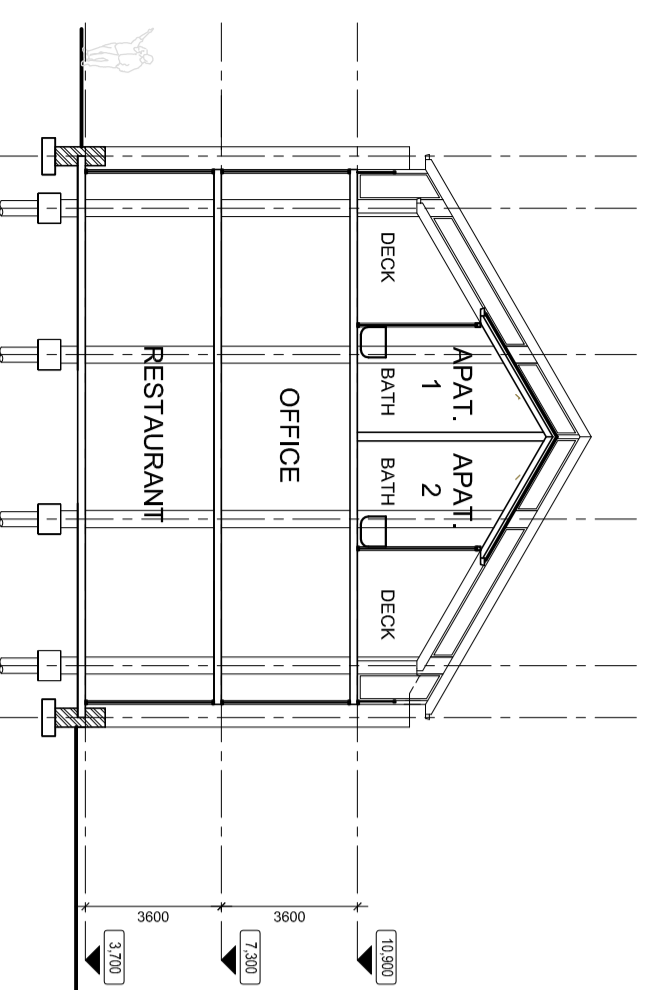


SECTION A-A

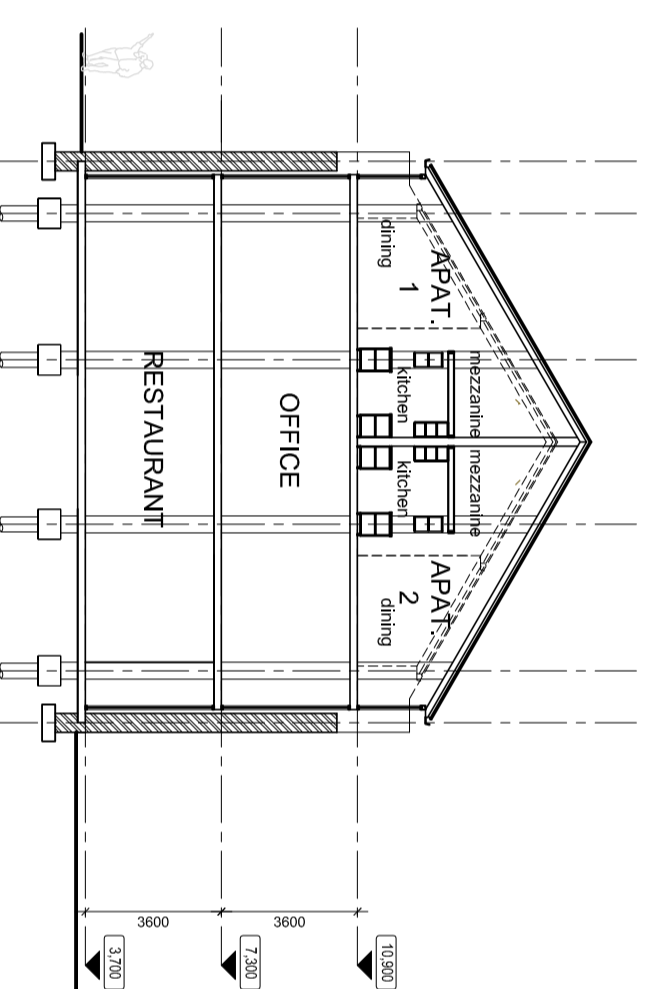

SECTION B-B

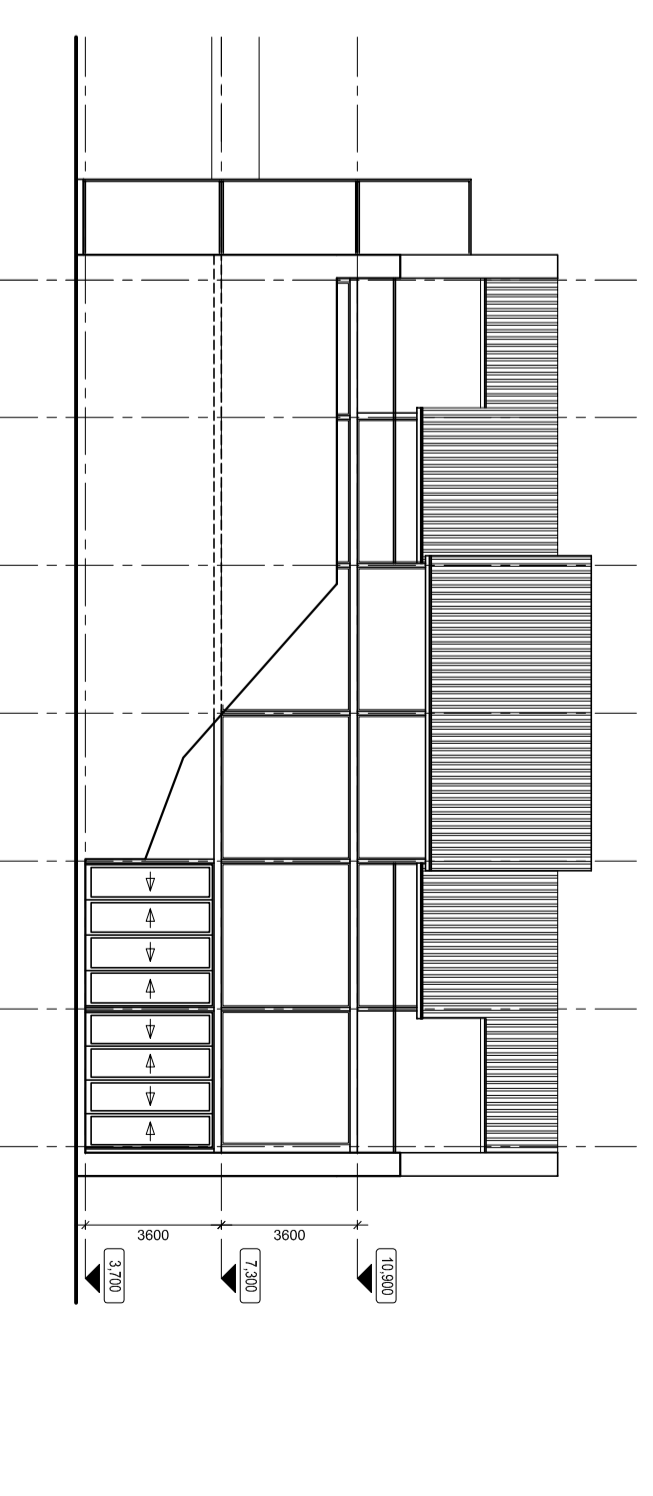


WEST ELEVATION

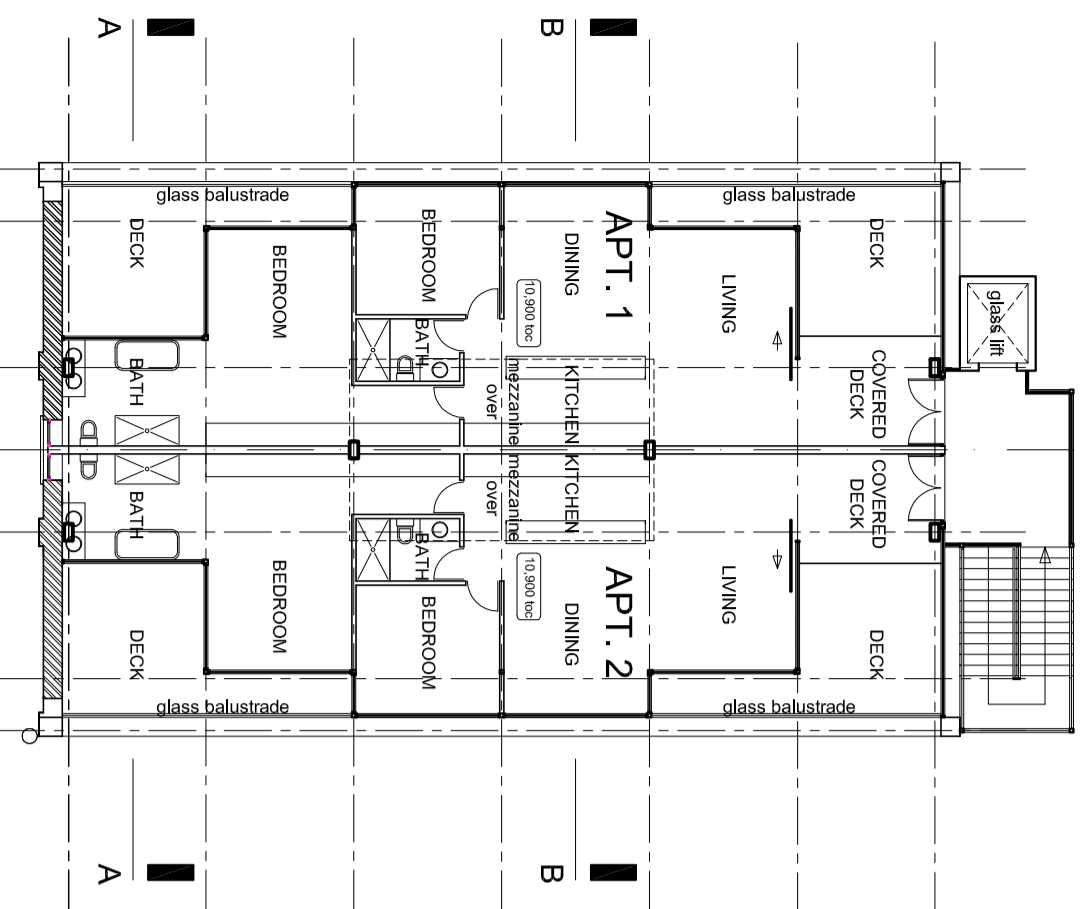


SECOND FLOOR PLAN




50 metres

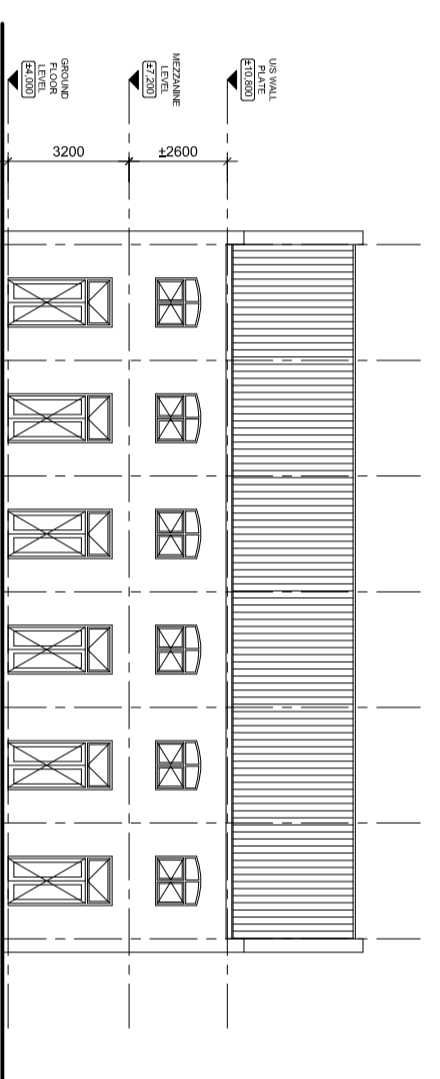


SOUTH ELEVATION

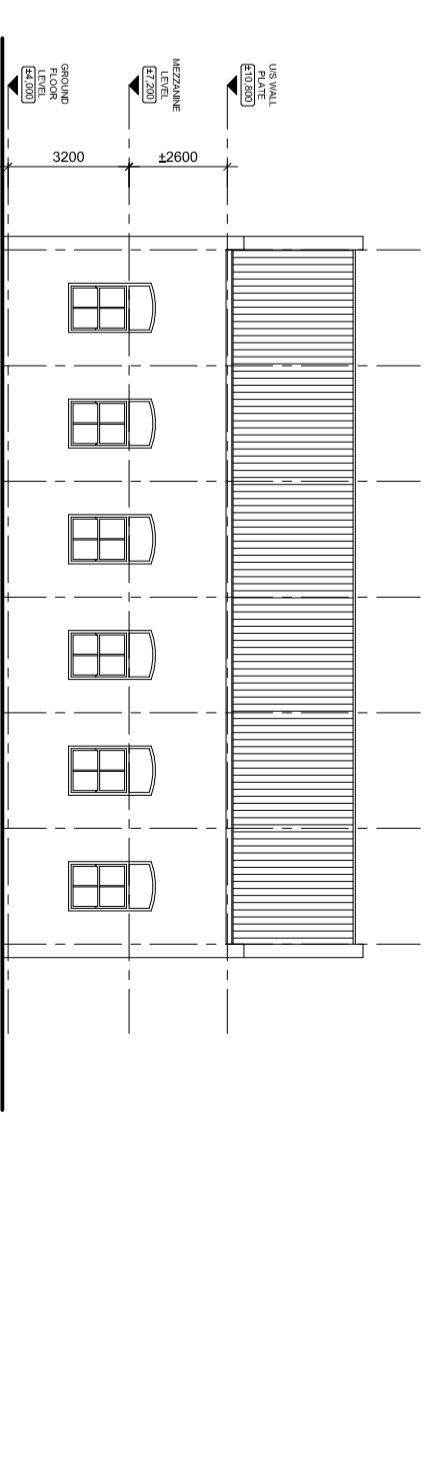

NORTH ELEVATION

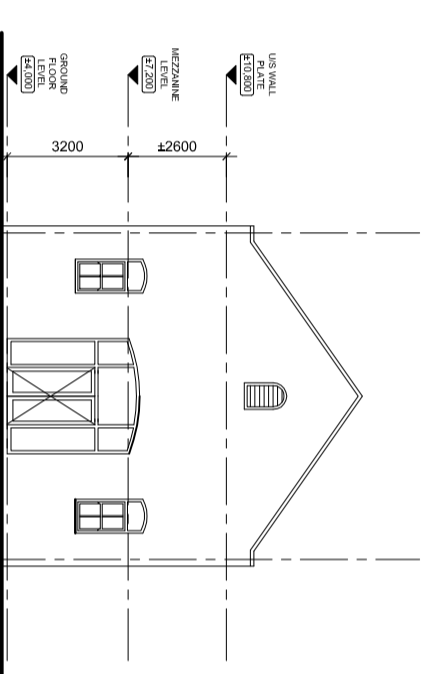

WEST ELEVATION

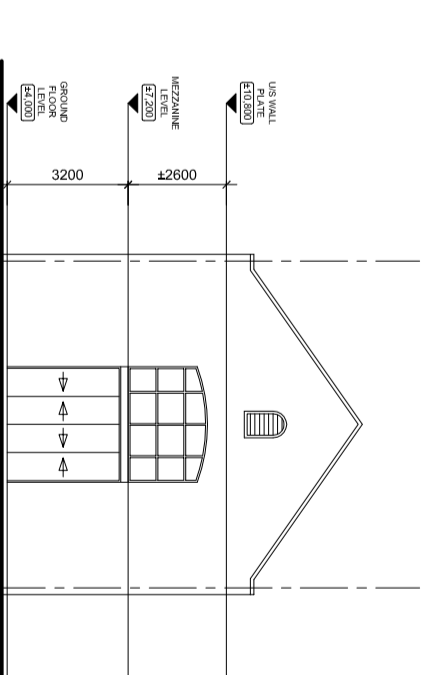

EAST ELEVATION

BROWNS ROAD