


SECTION AT COLUMN POSITION

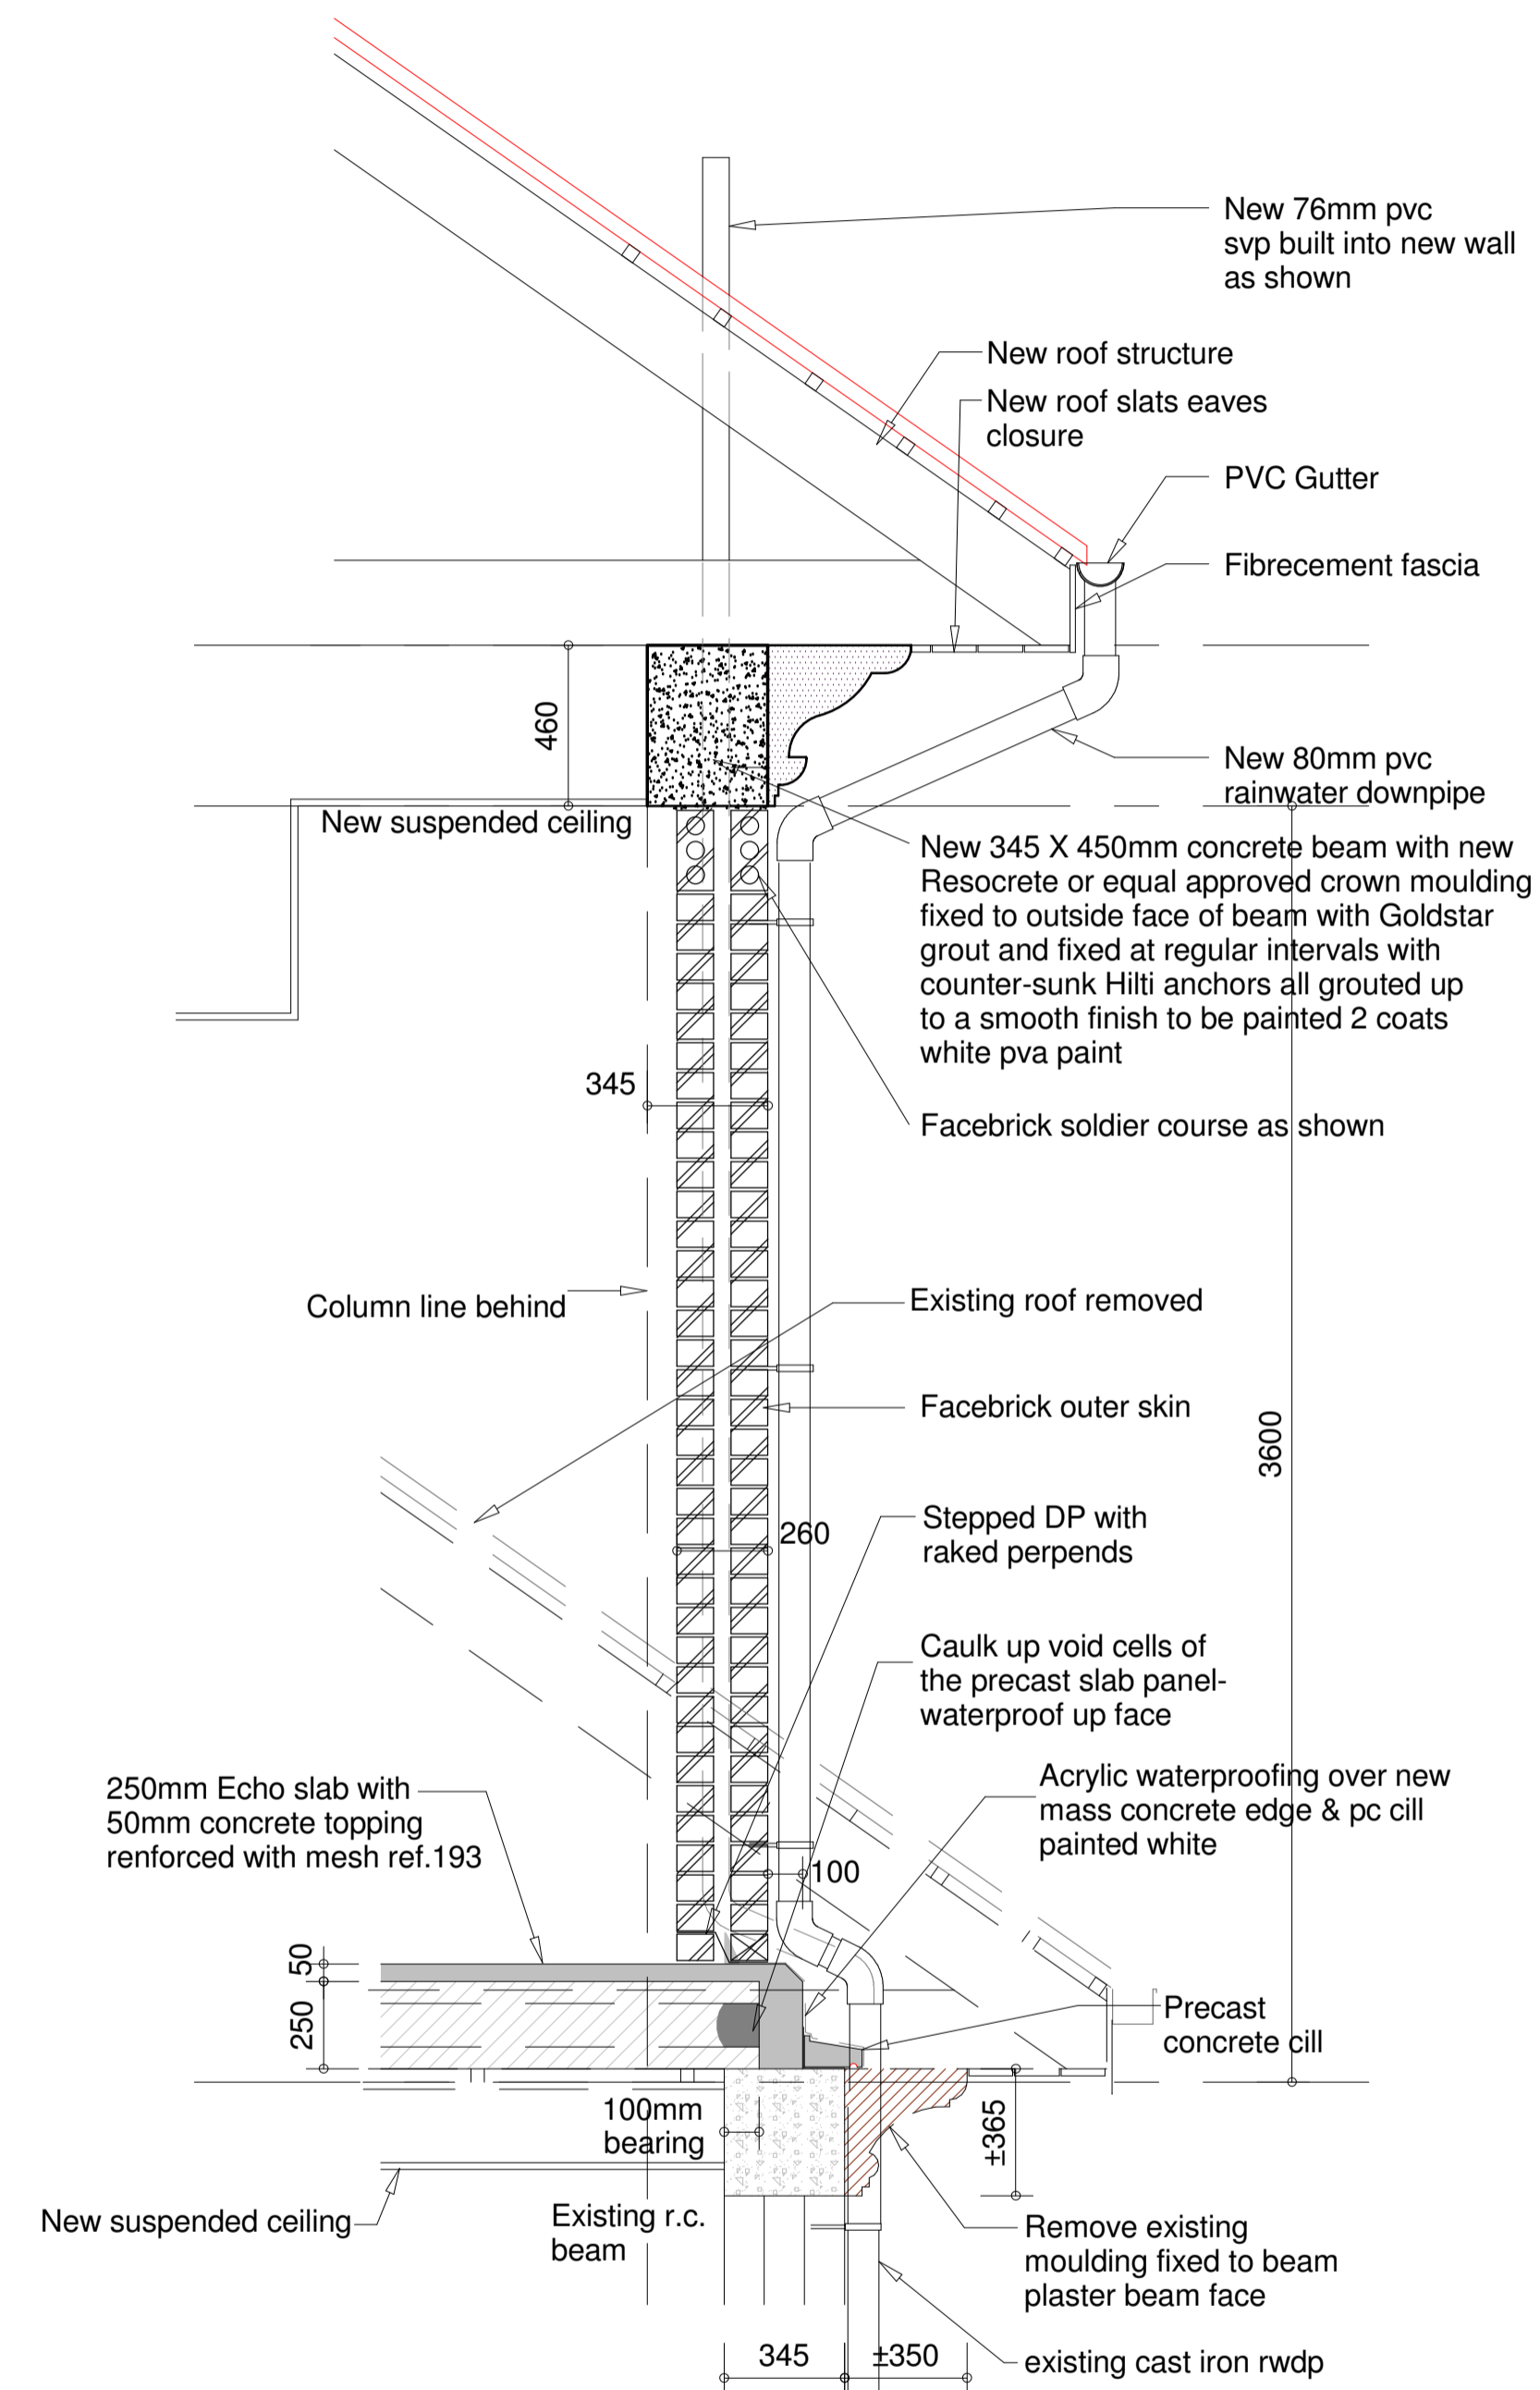

SECTION BETWEEN COLUMN POSITIONS

EDGE DETAIL SECTIONS

1 : 20

KWAZULU - NATAL
REGIONAL DIRECTOR
 PRIVATE BAG X54336, DURBAN, 4000
2022-06-13
 445A JAN SMUTS HIGHWAY
 MAYVILLE 4031
DEPARTMENT OF PUBLIC WORKS

FOR OWNER : DURBAN HIGH SCHOOL

TEL NO : 031 277 1500.

SIGNATURE: *[Signature]*
 MR A. PINHEIRO, HEADMASTER

RJ ARCHITECTURAL
 Pr. Arch. (Natal) s.a.p.t. s.a.p.p.
 81 STOMTSEI ROAD, NORTH BEACH, DURBAN 4001
 (083 7852721)
 rjarc57@gmail.com

SIGNATURE: *[Signature]*
 R. JEEWANLALL - ST0117

PROJECT
NEW CAMBRIDGE FLOOR TO EXISTING BUILDING, STORE ROOM AND AWNING AT DURBAN HIGH SCHOOL AT 255 ST. THOMAS ROAD, BEREA, DURBAN ON ERF 2493 & 2494 DURBAN

DRAWING:
EDGE DETAIL SECTIONS

| SCALE | DRAWN | CHECKED | DATE |
|--------|-------|---------|----------|
| 1 : 20 | U.R | R.J | 14/02/22 |

| PROJECT NO. | DRAWING NO. | REVISION |
|-------------|-------------|----------|
| 11-21 | 1.103 | |