
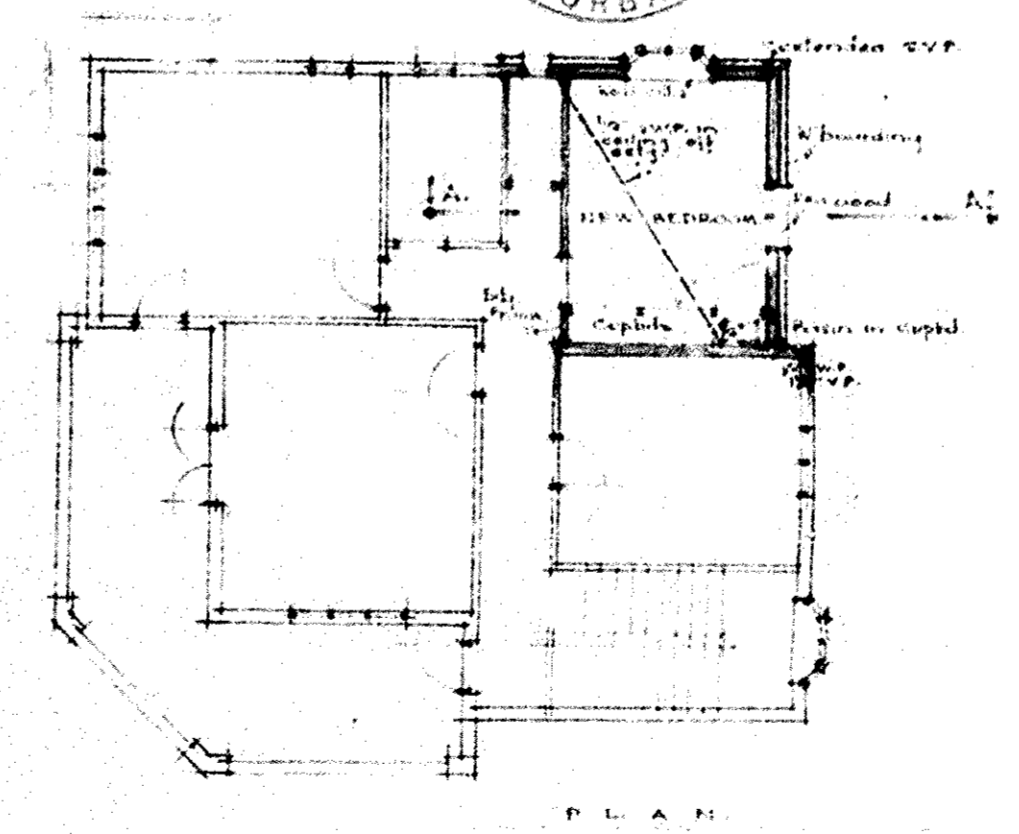
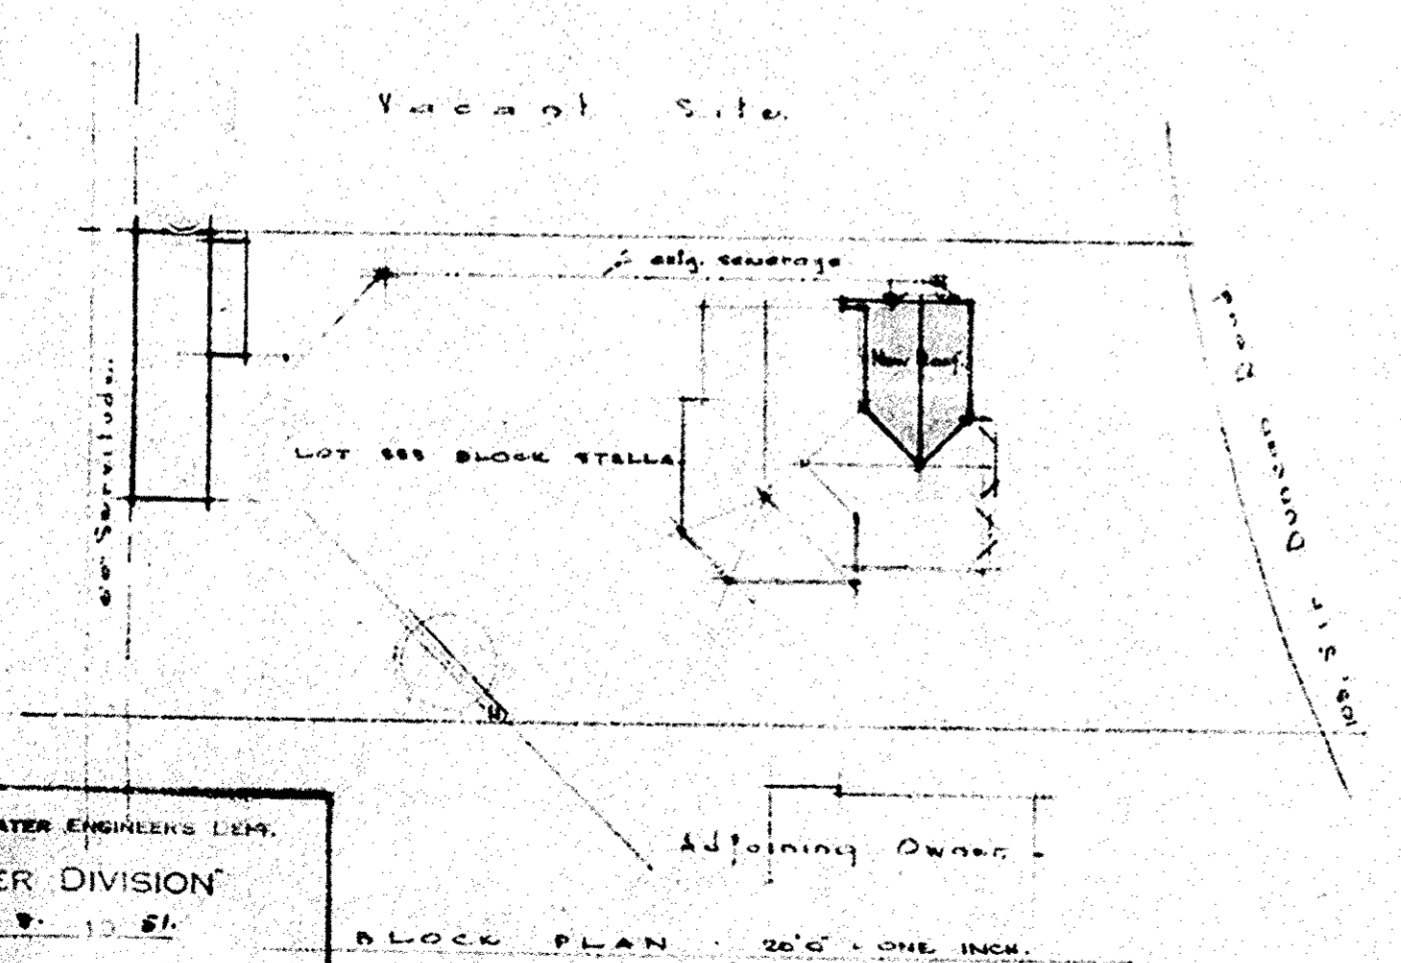


12 14 15 16 17 18 19 20 21 22 23 24 25 26 27 28 29 30 31 32 33 34 35 36 37

1/1/51

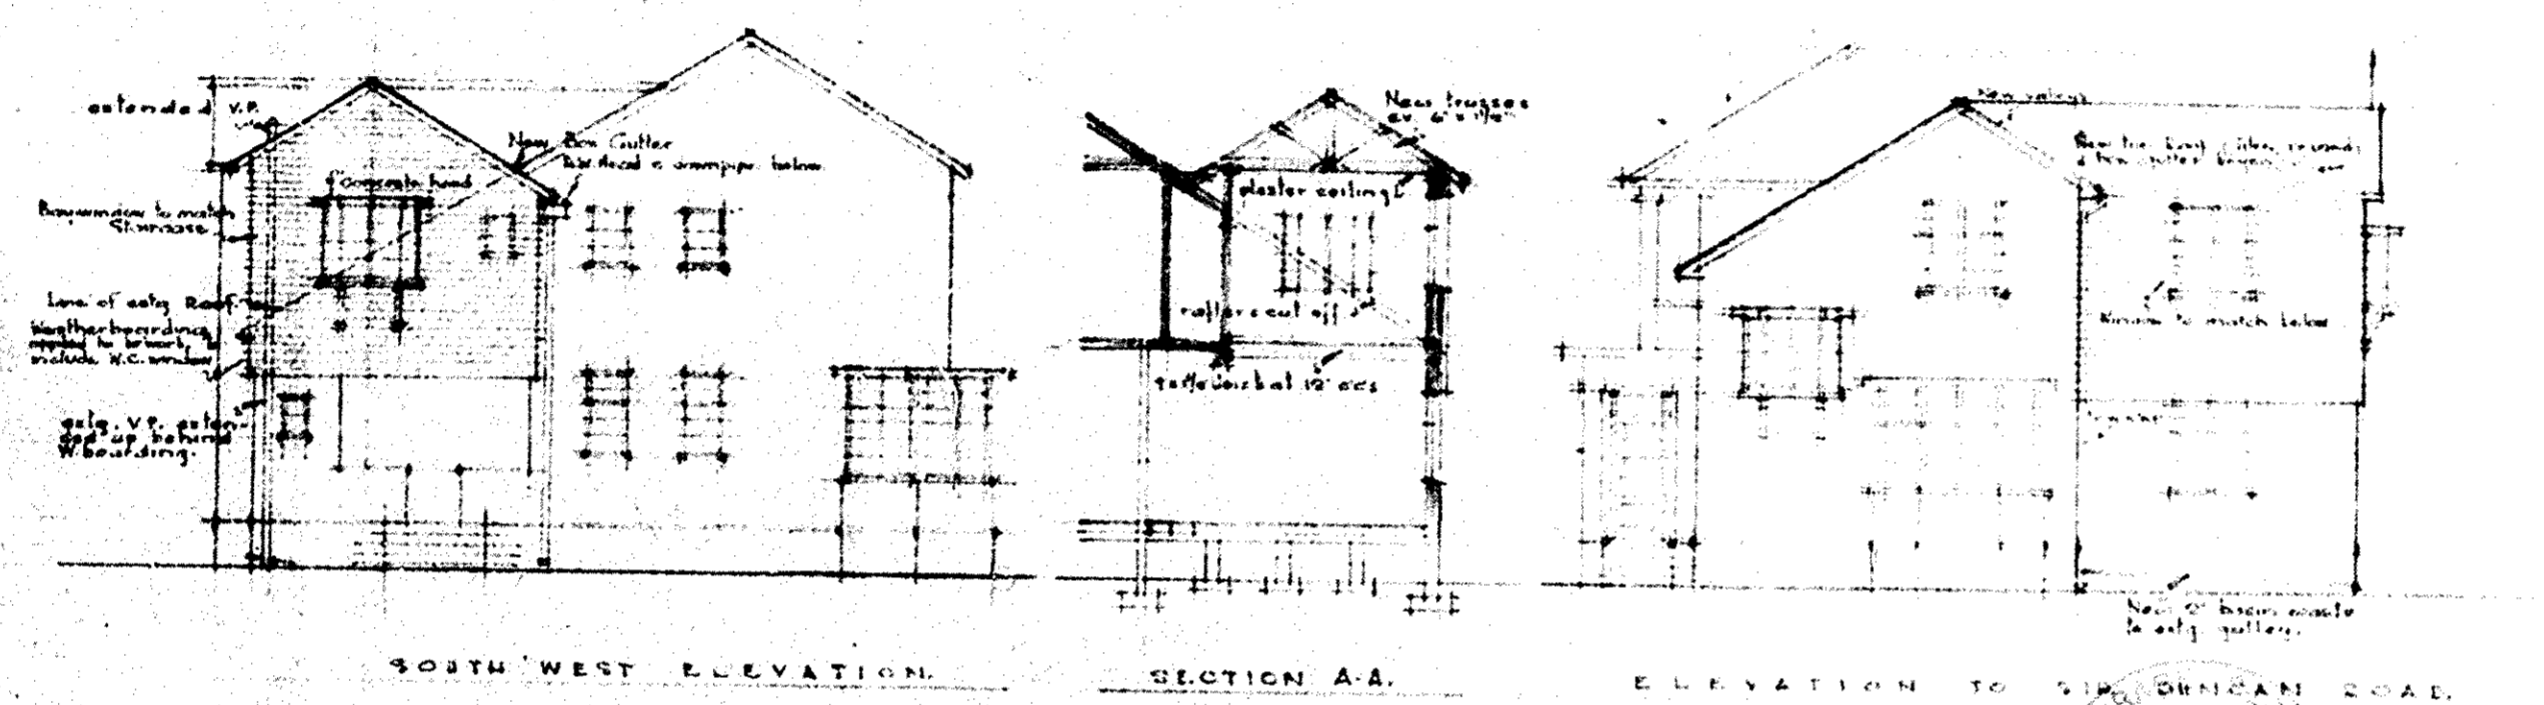

SEWERAGE DIVISION
DATE 24/1/51
£1110.
DURBAN

CITY AND WATER ENGINEERS' LEYS.
WATER DIVISION
24. 8. 1951
WATER CONNECTION FROM
B. A. Ewing Cwp
CONNECTION FEE 24

1951 - UPSTAIRS
BEDROOM
ADDED.

PROPOSED ADDITIONS FOR K. A. MOWAT ESR.

R.P.N. 53-15/1
24.7.51
No. Conn. Fee