




Elevation 1 scale 1:50

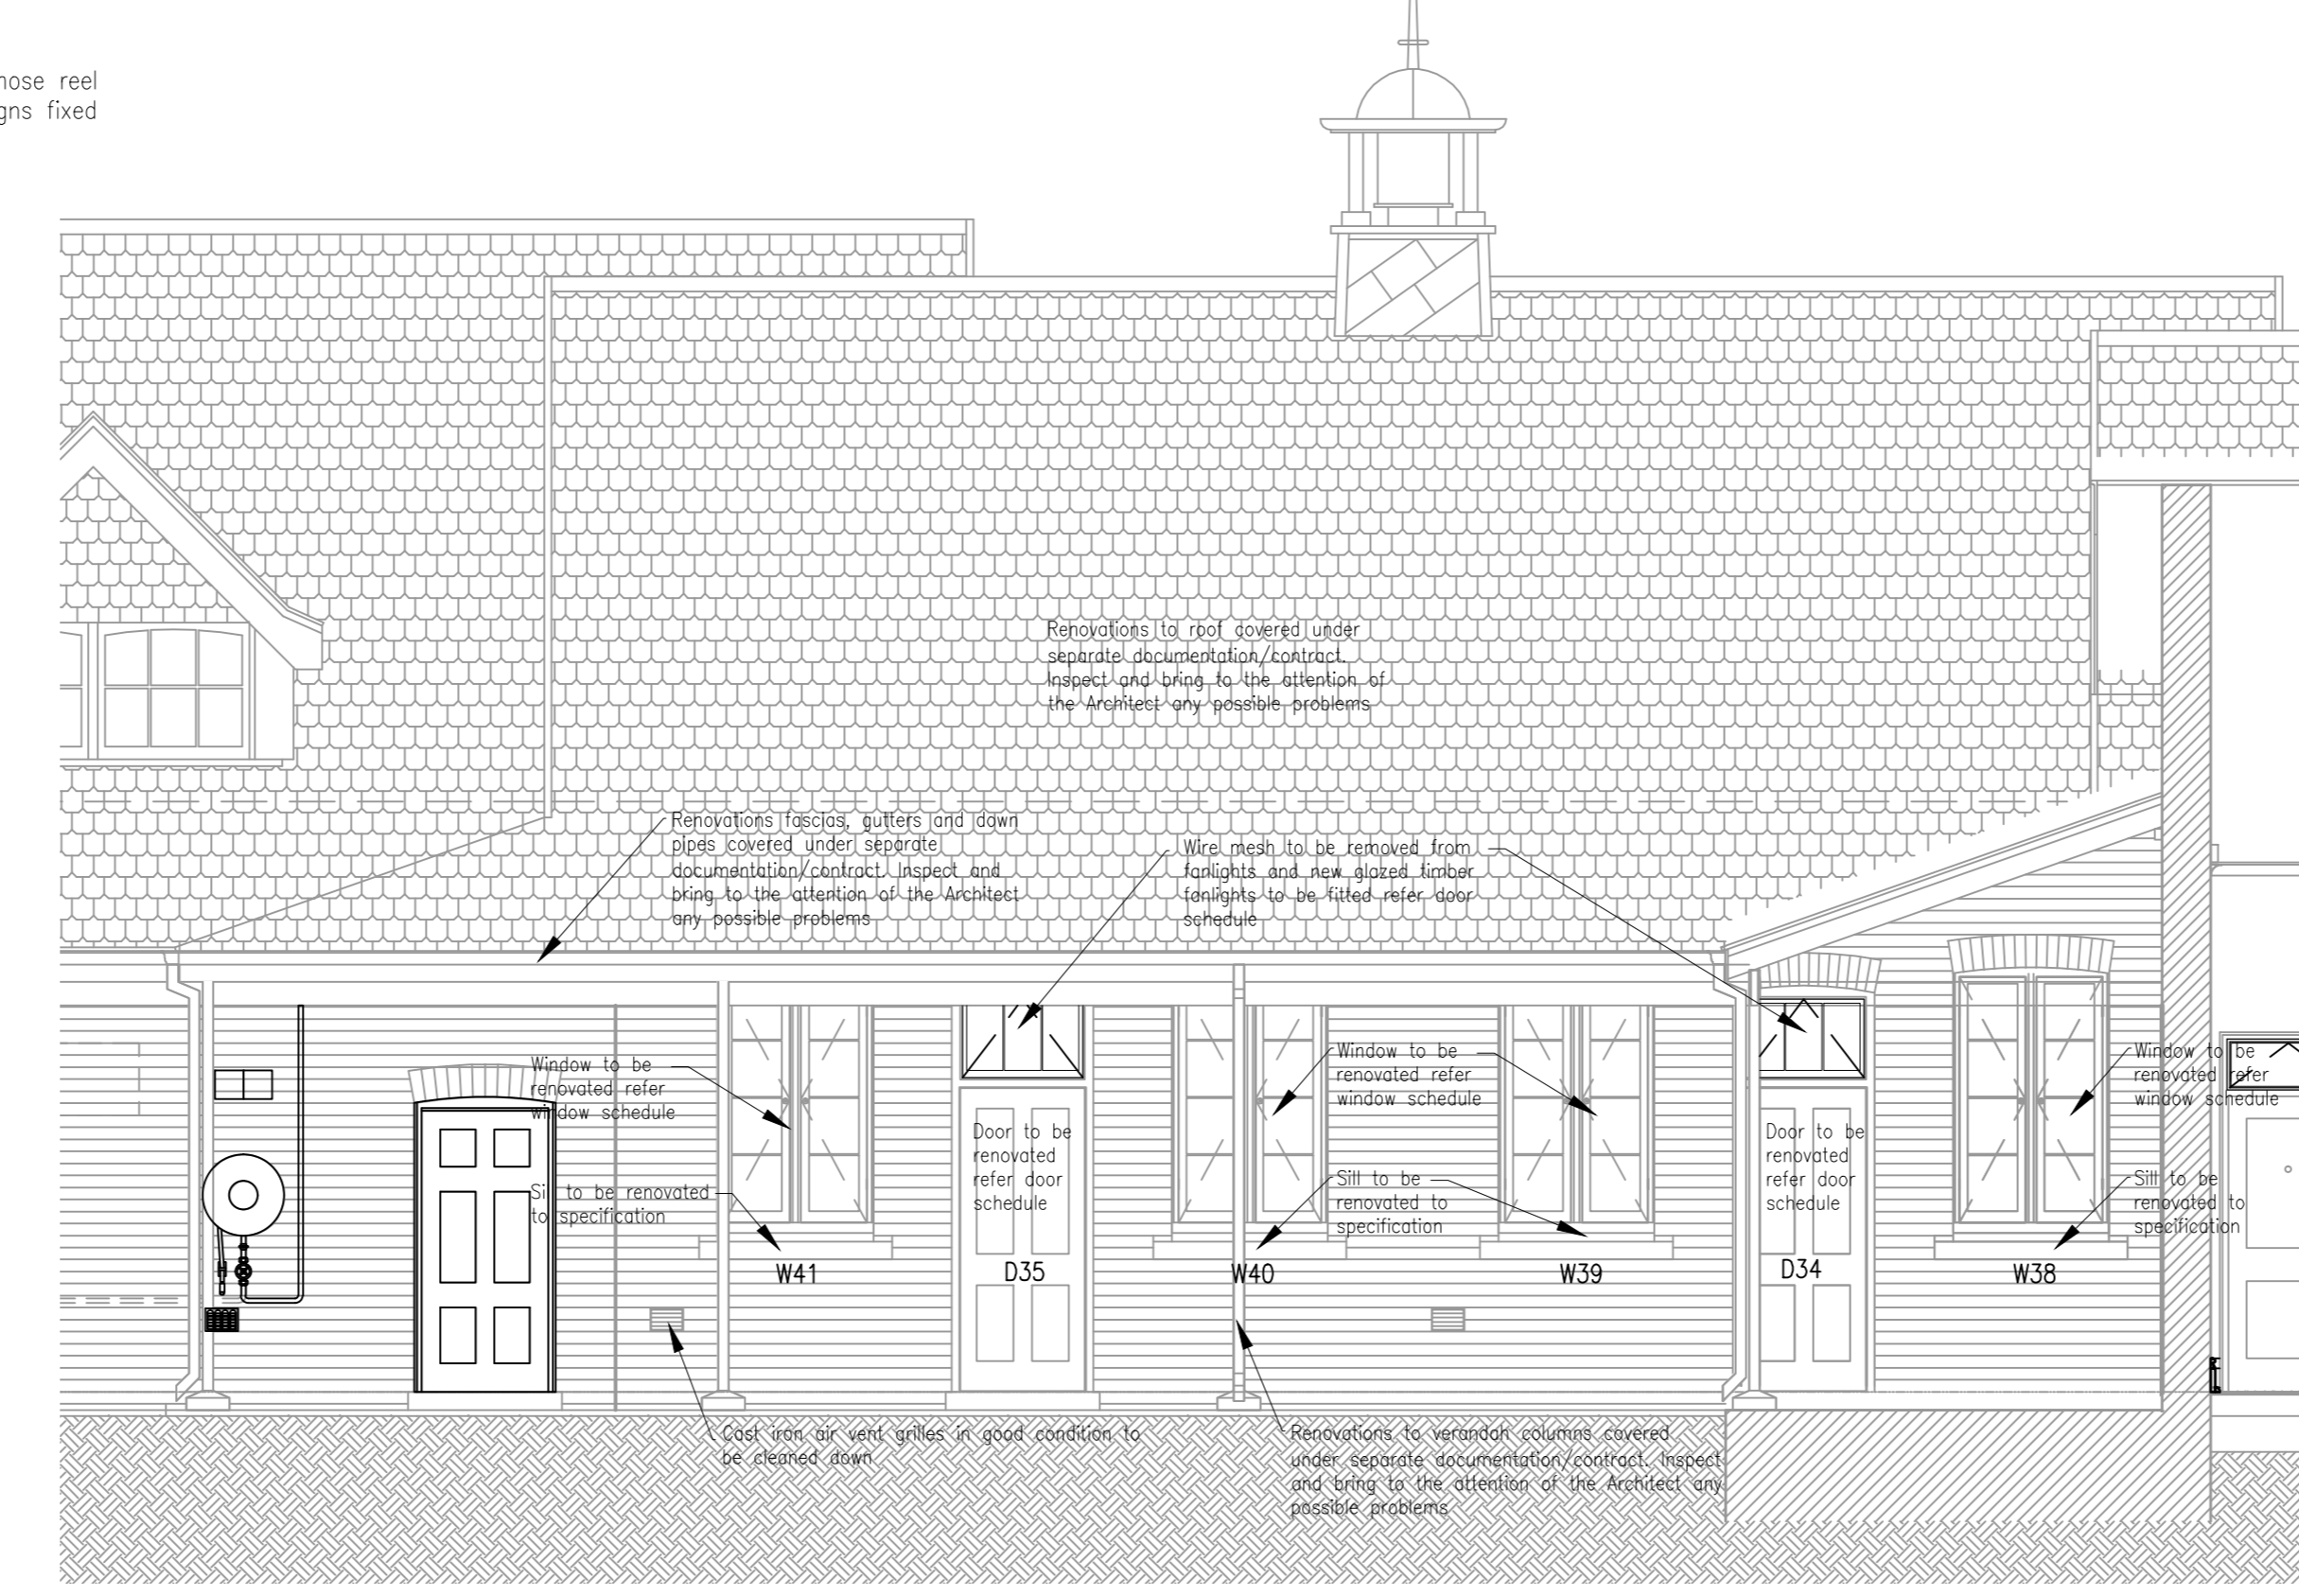


Elevation 2 scale 1:50

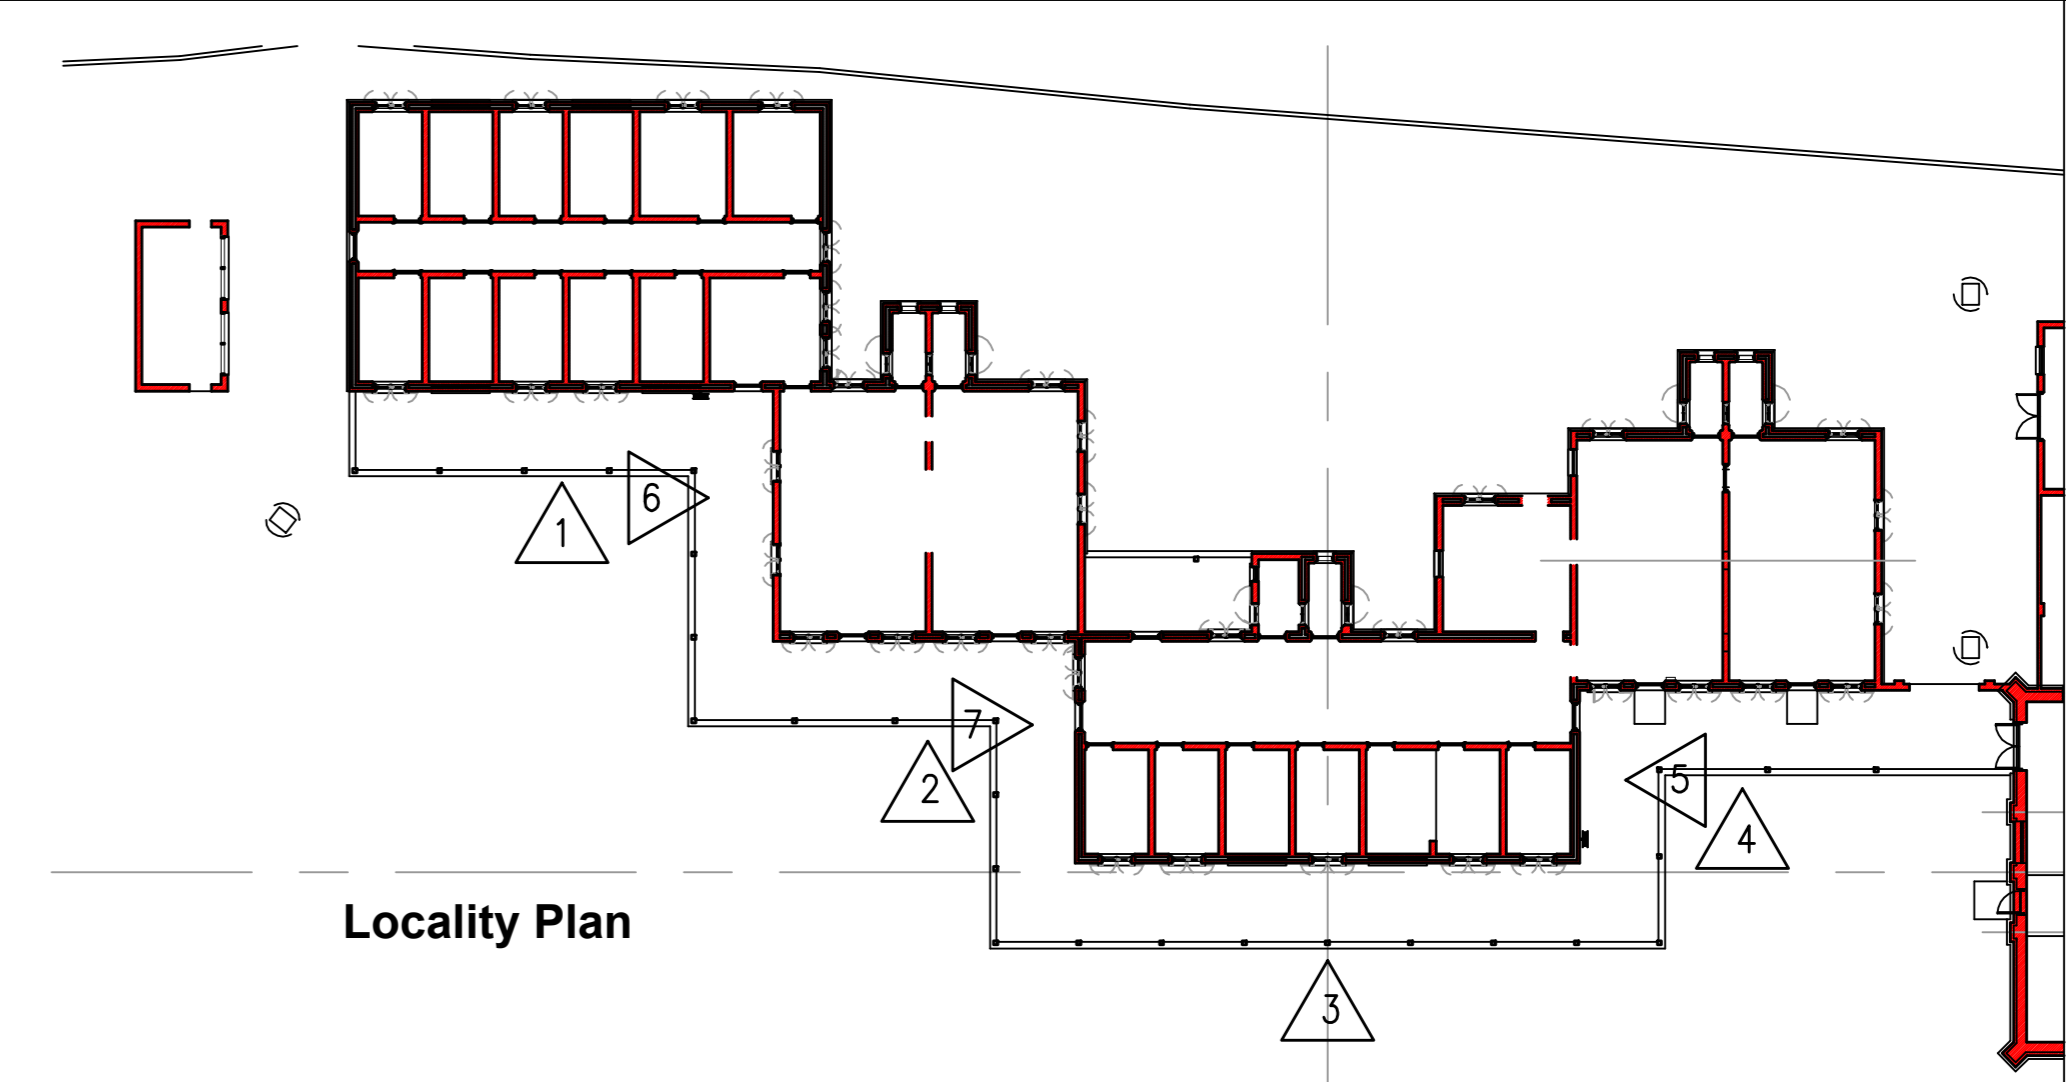


Locality Plan

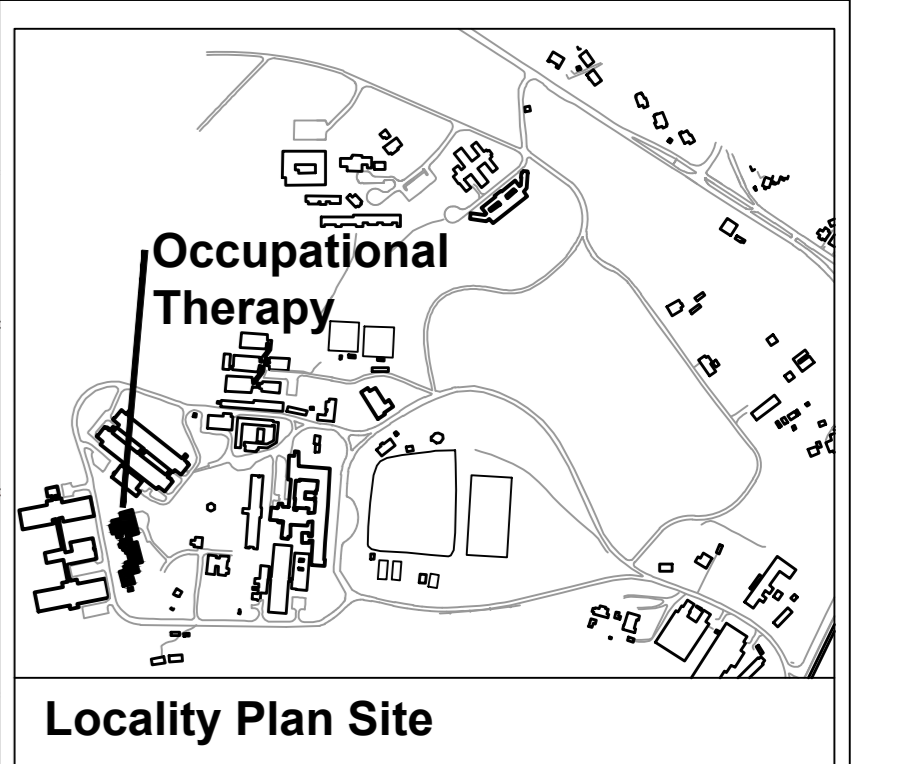


Locality Plan Site

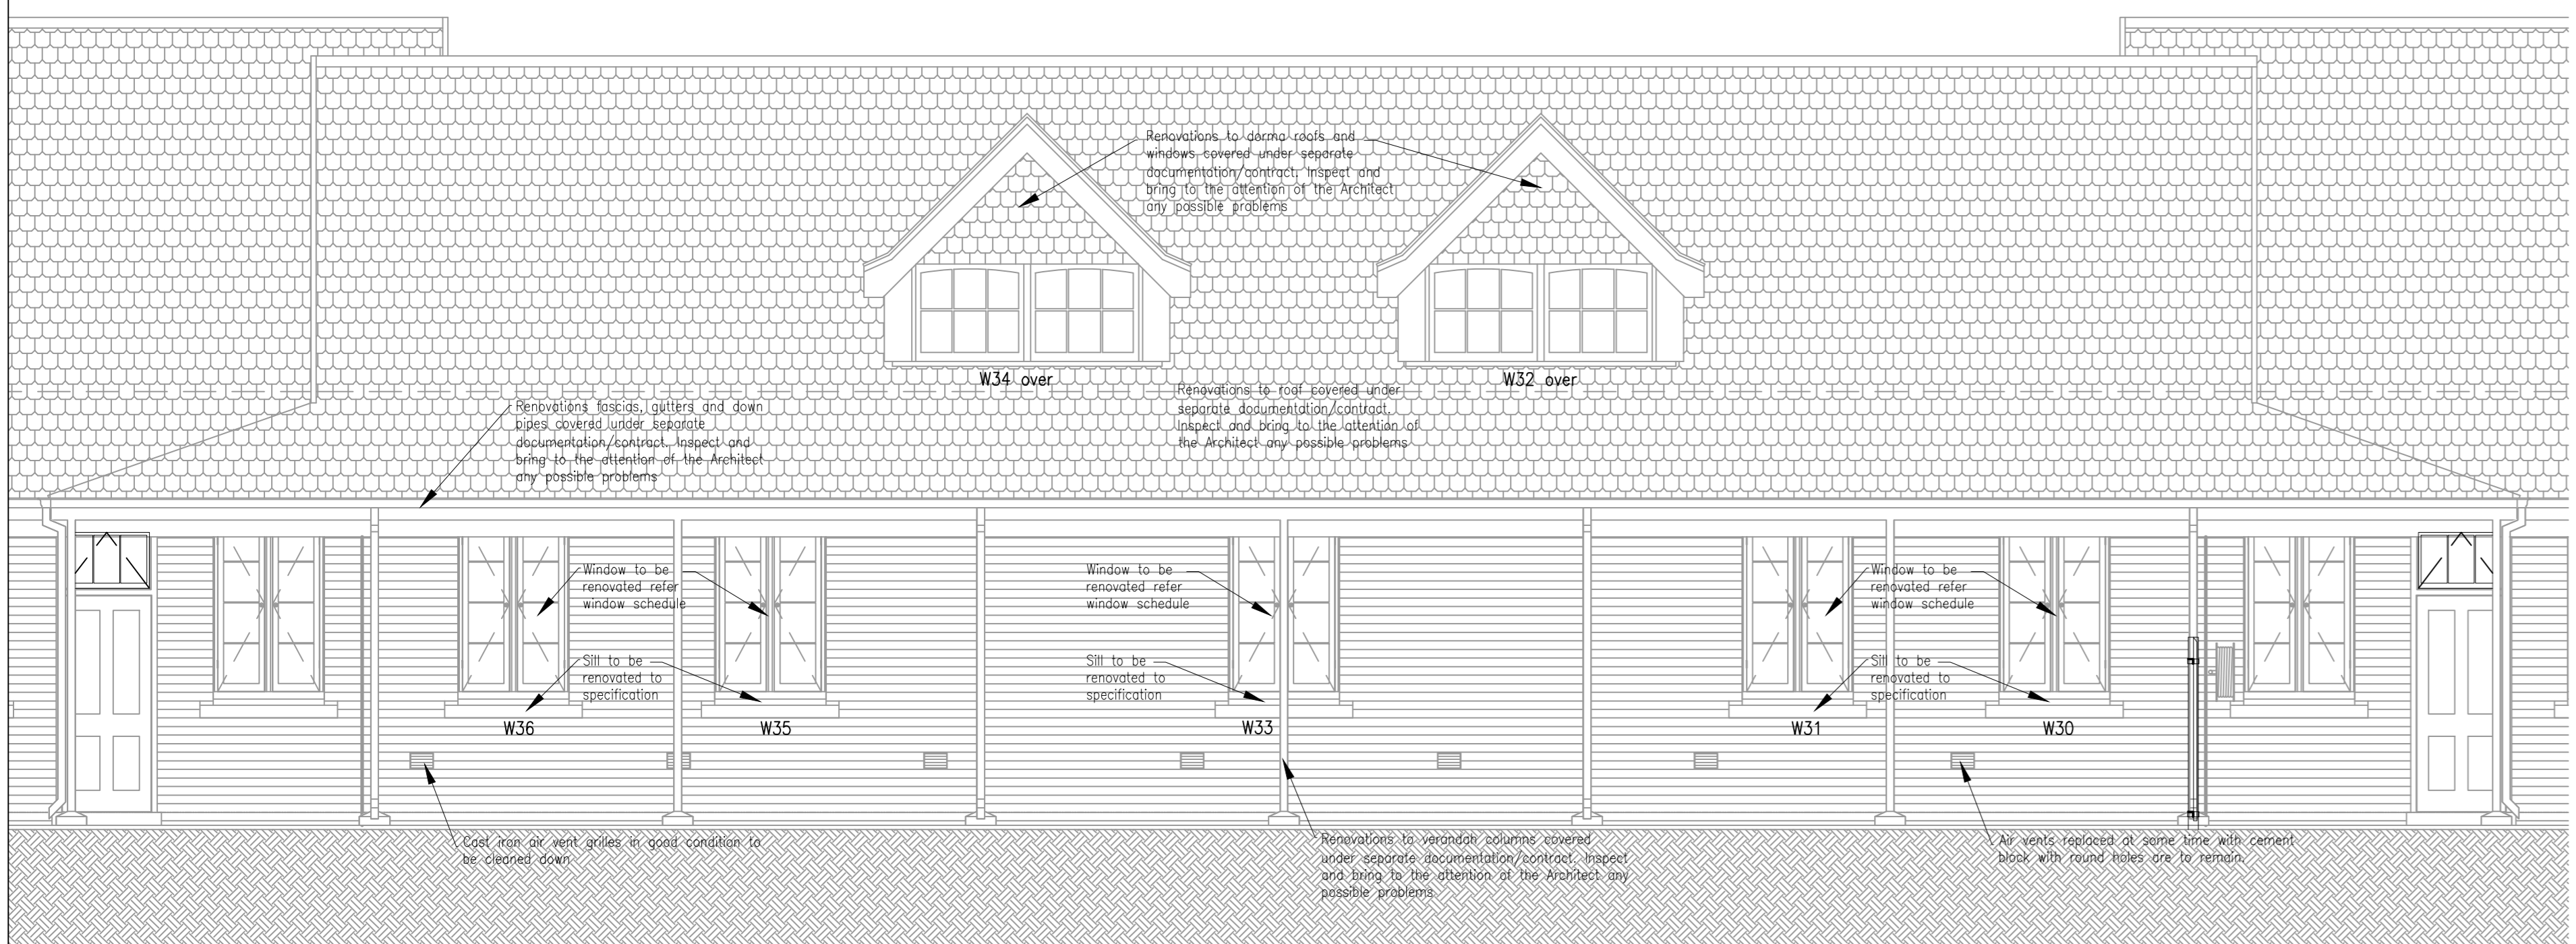


Elevation 3 scale 1:50

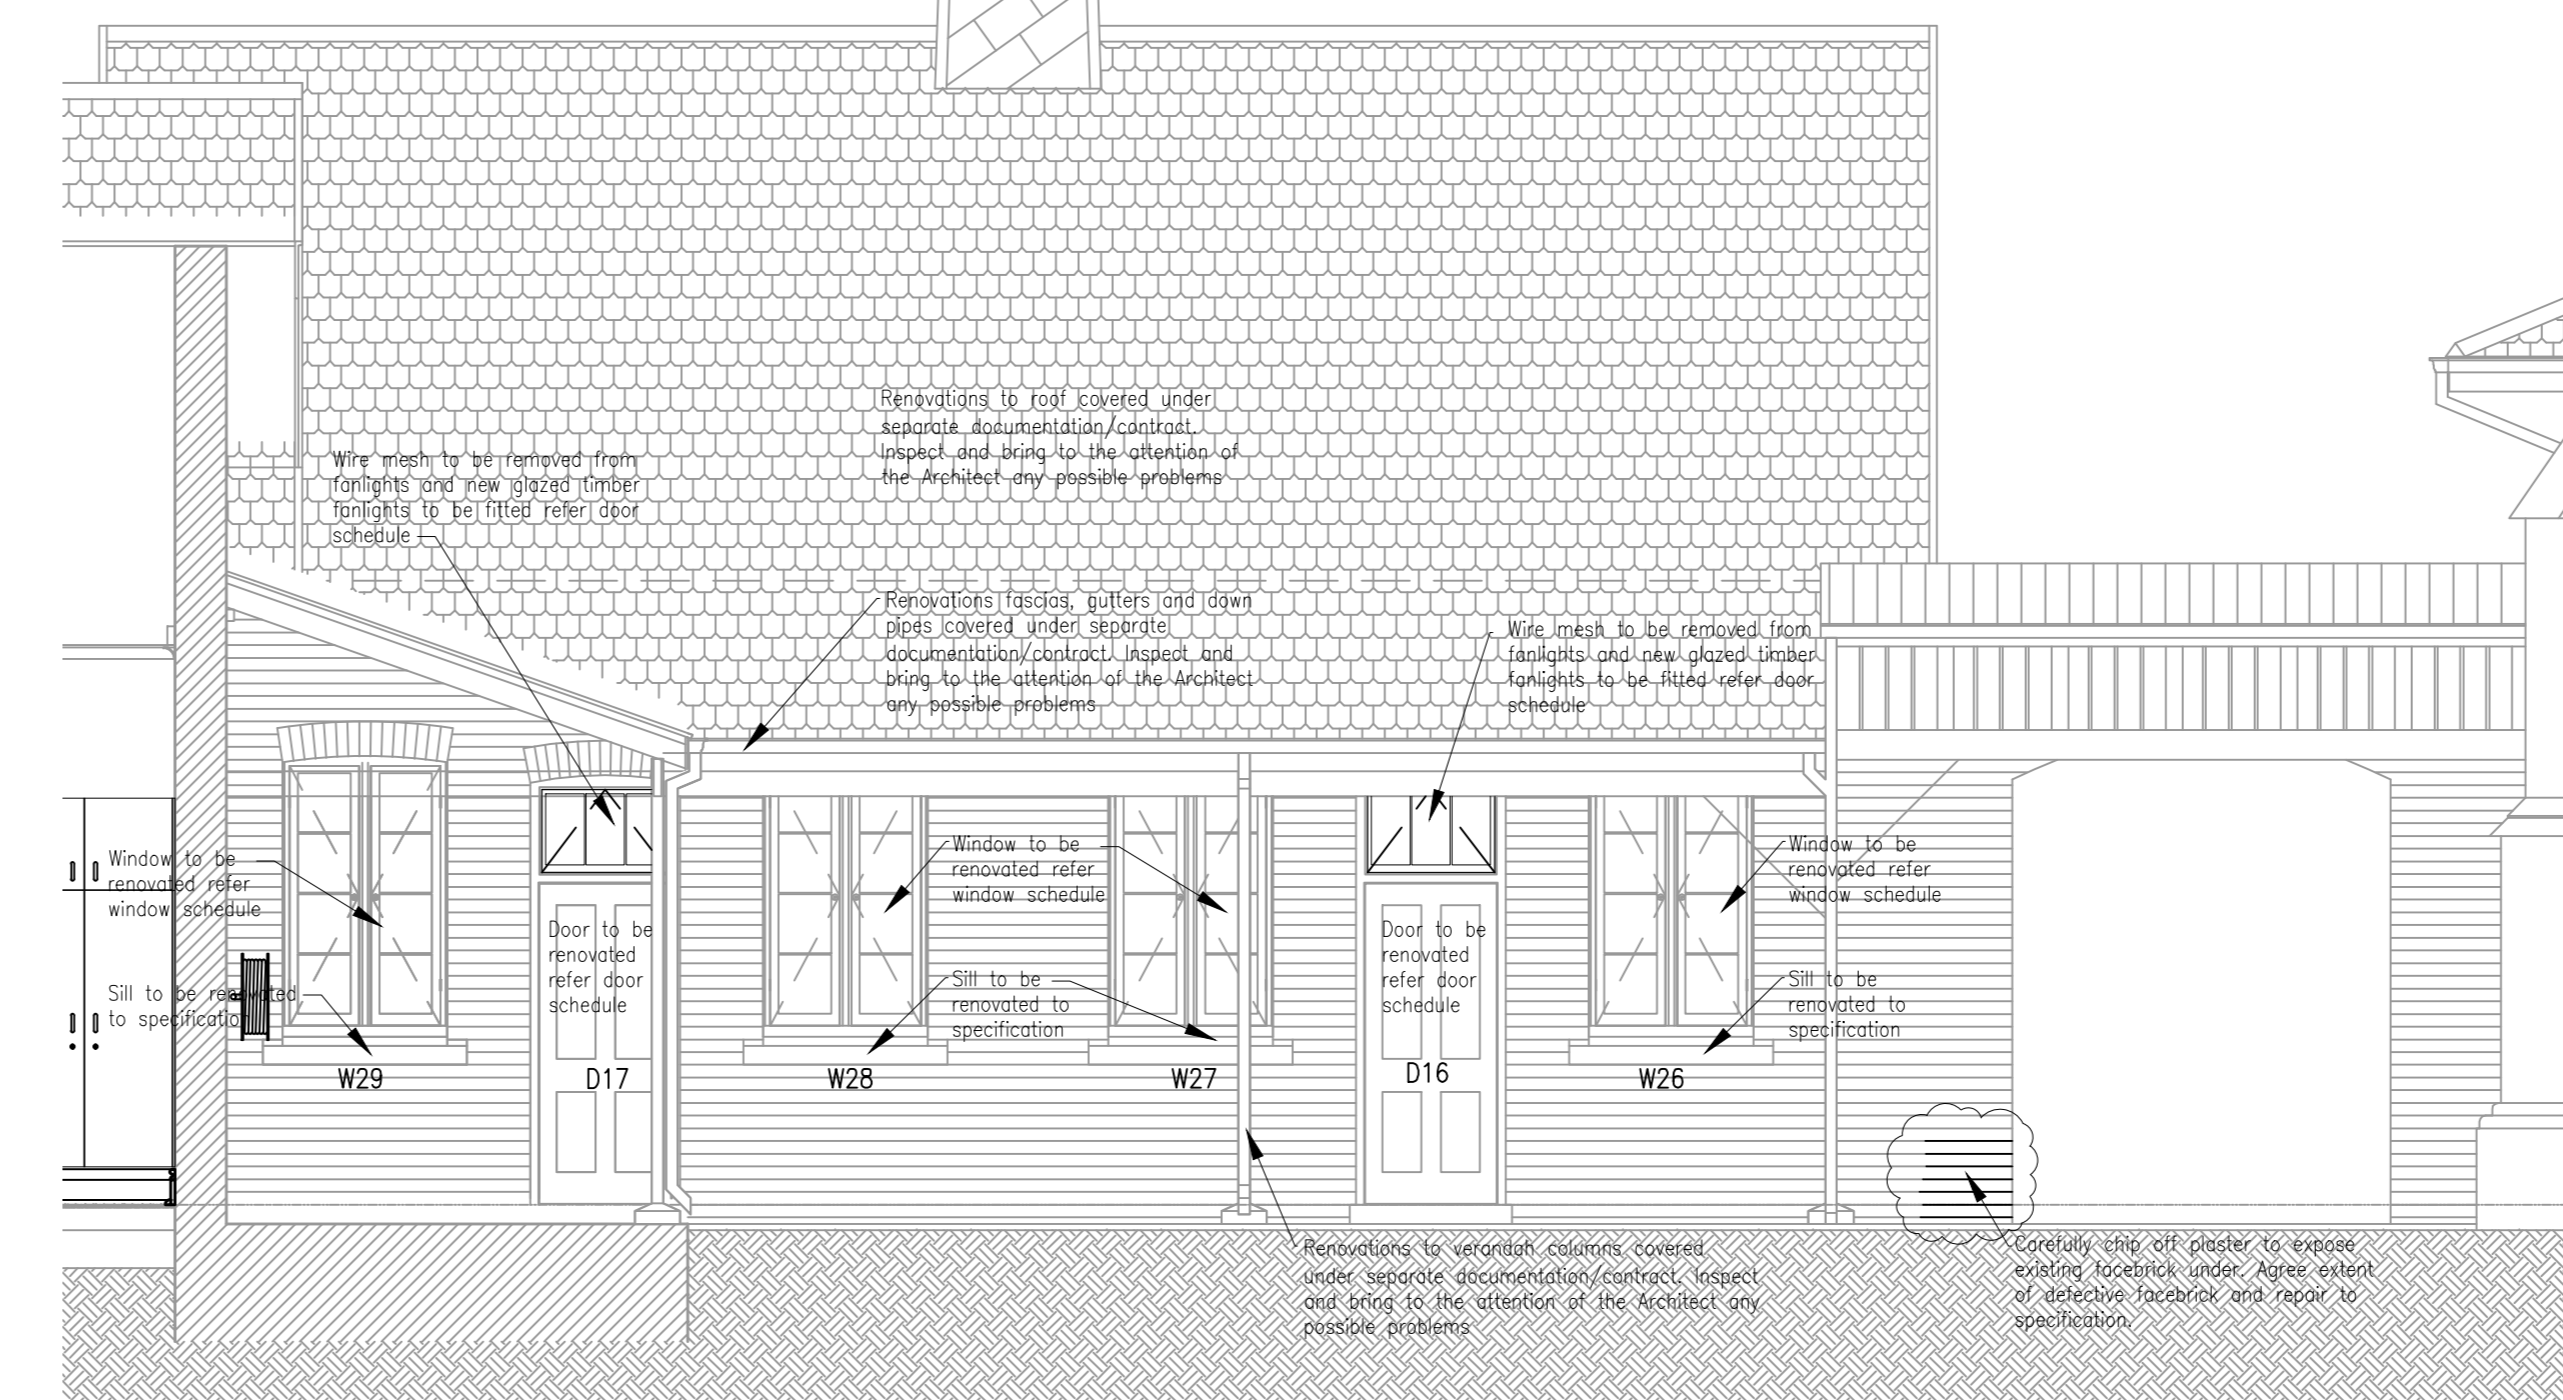


Elevation 4 scale 1:50

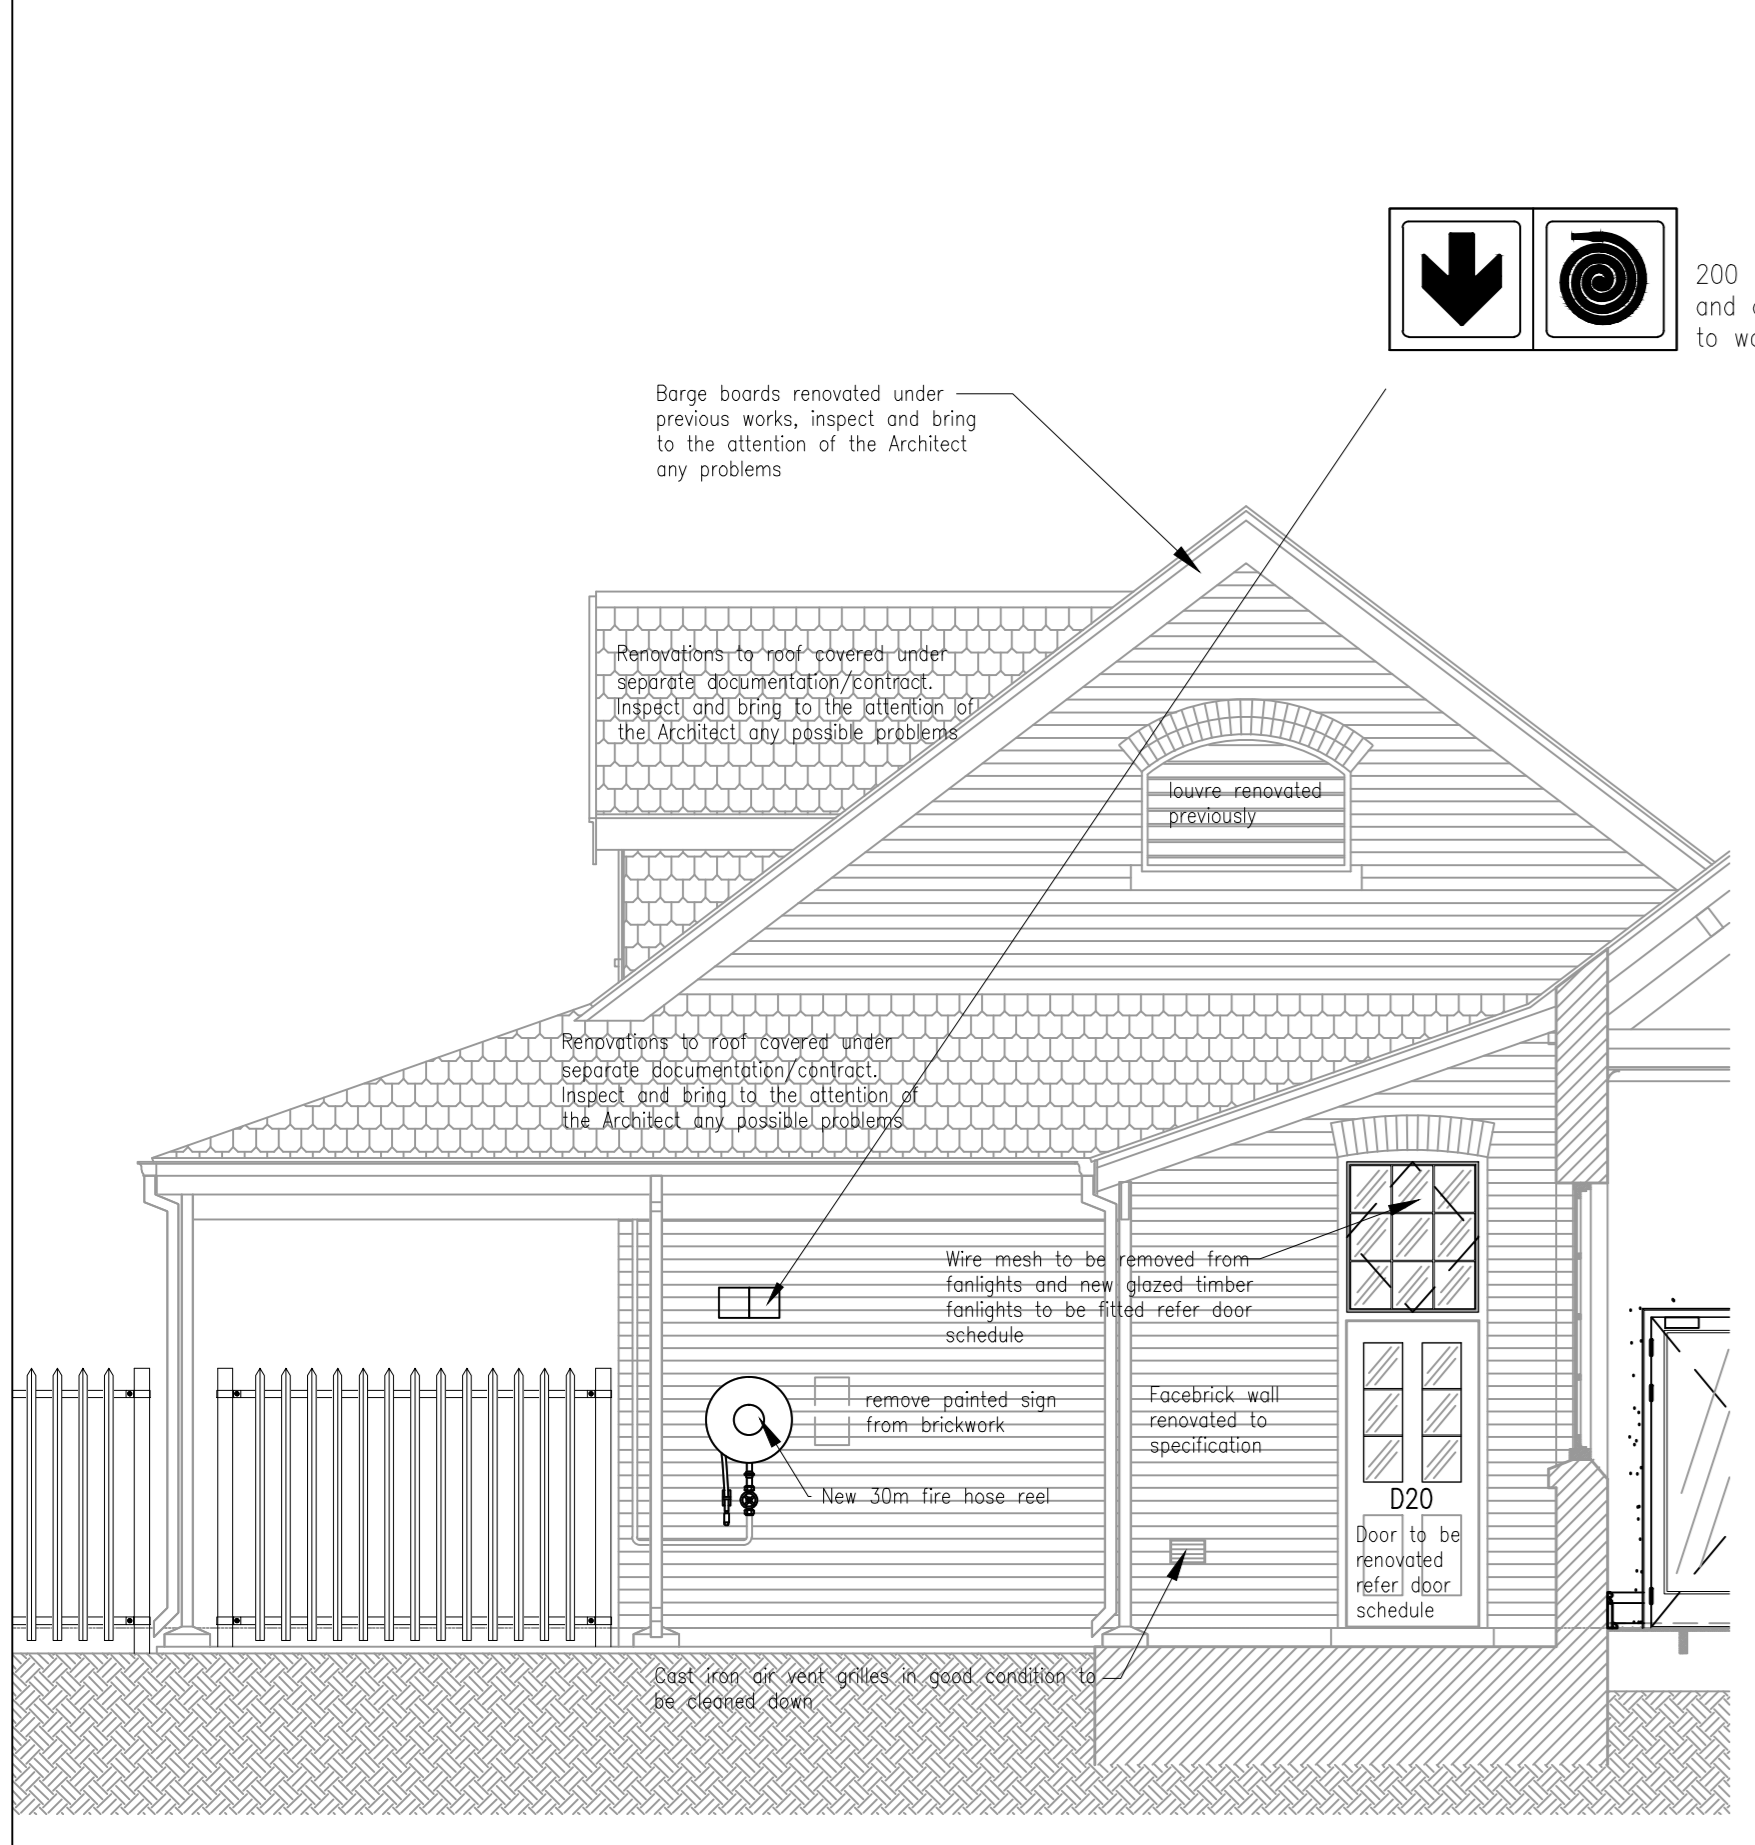

Elevation 5 scale 1:50

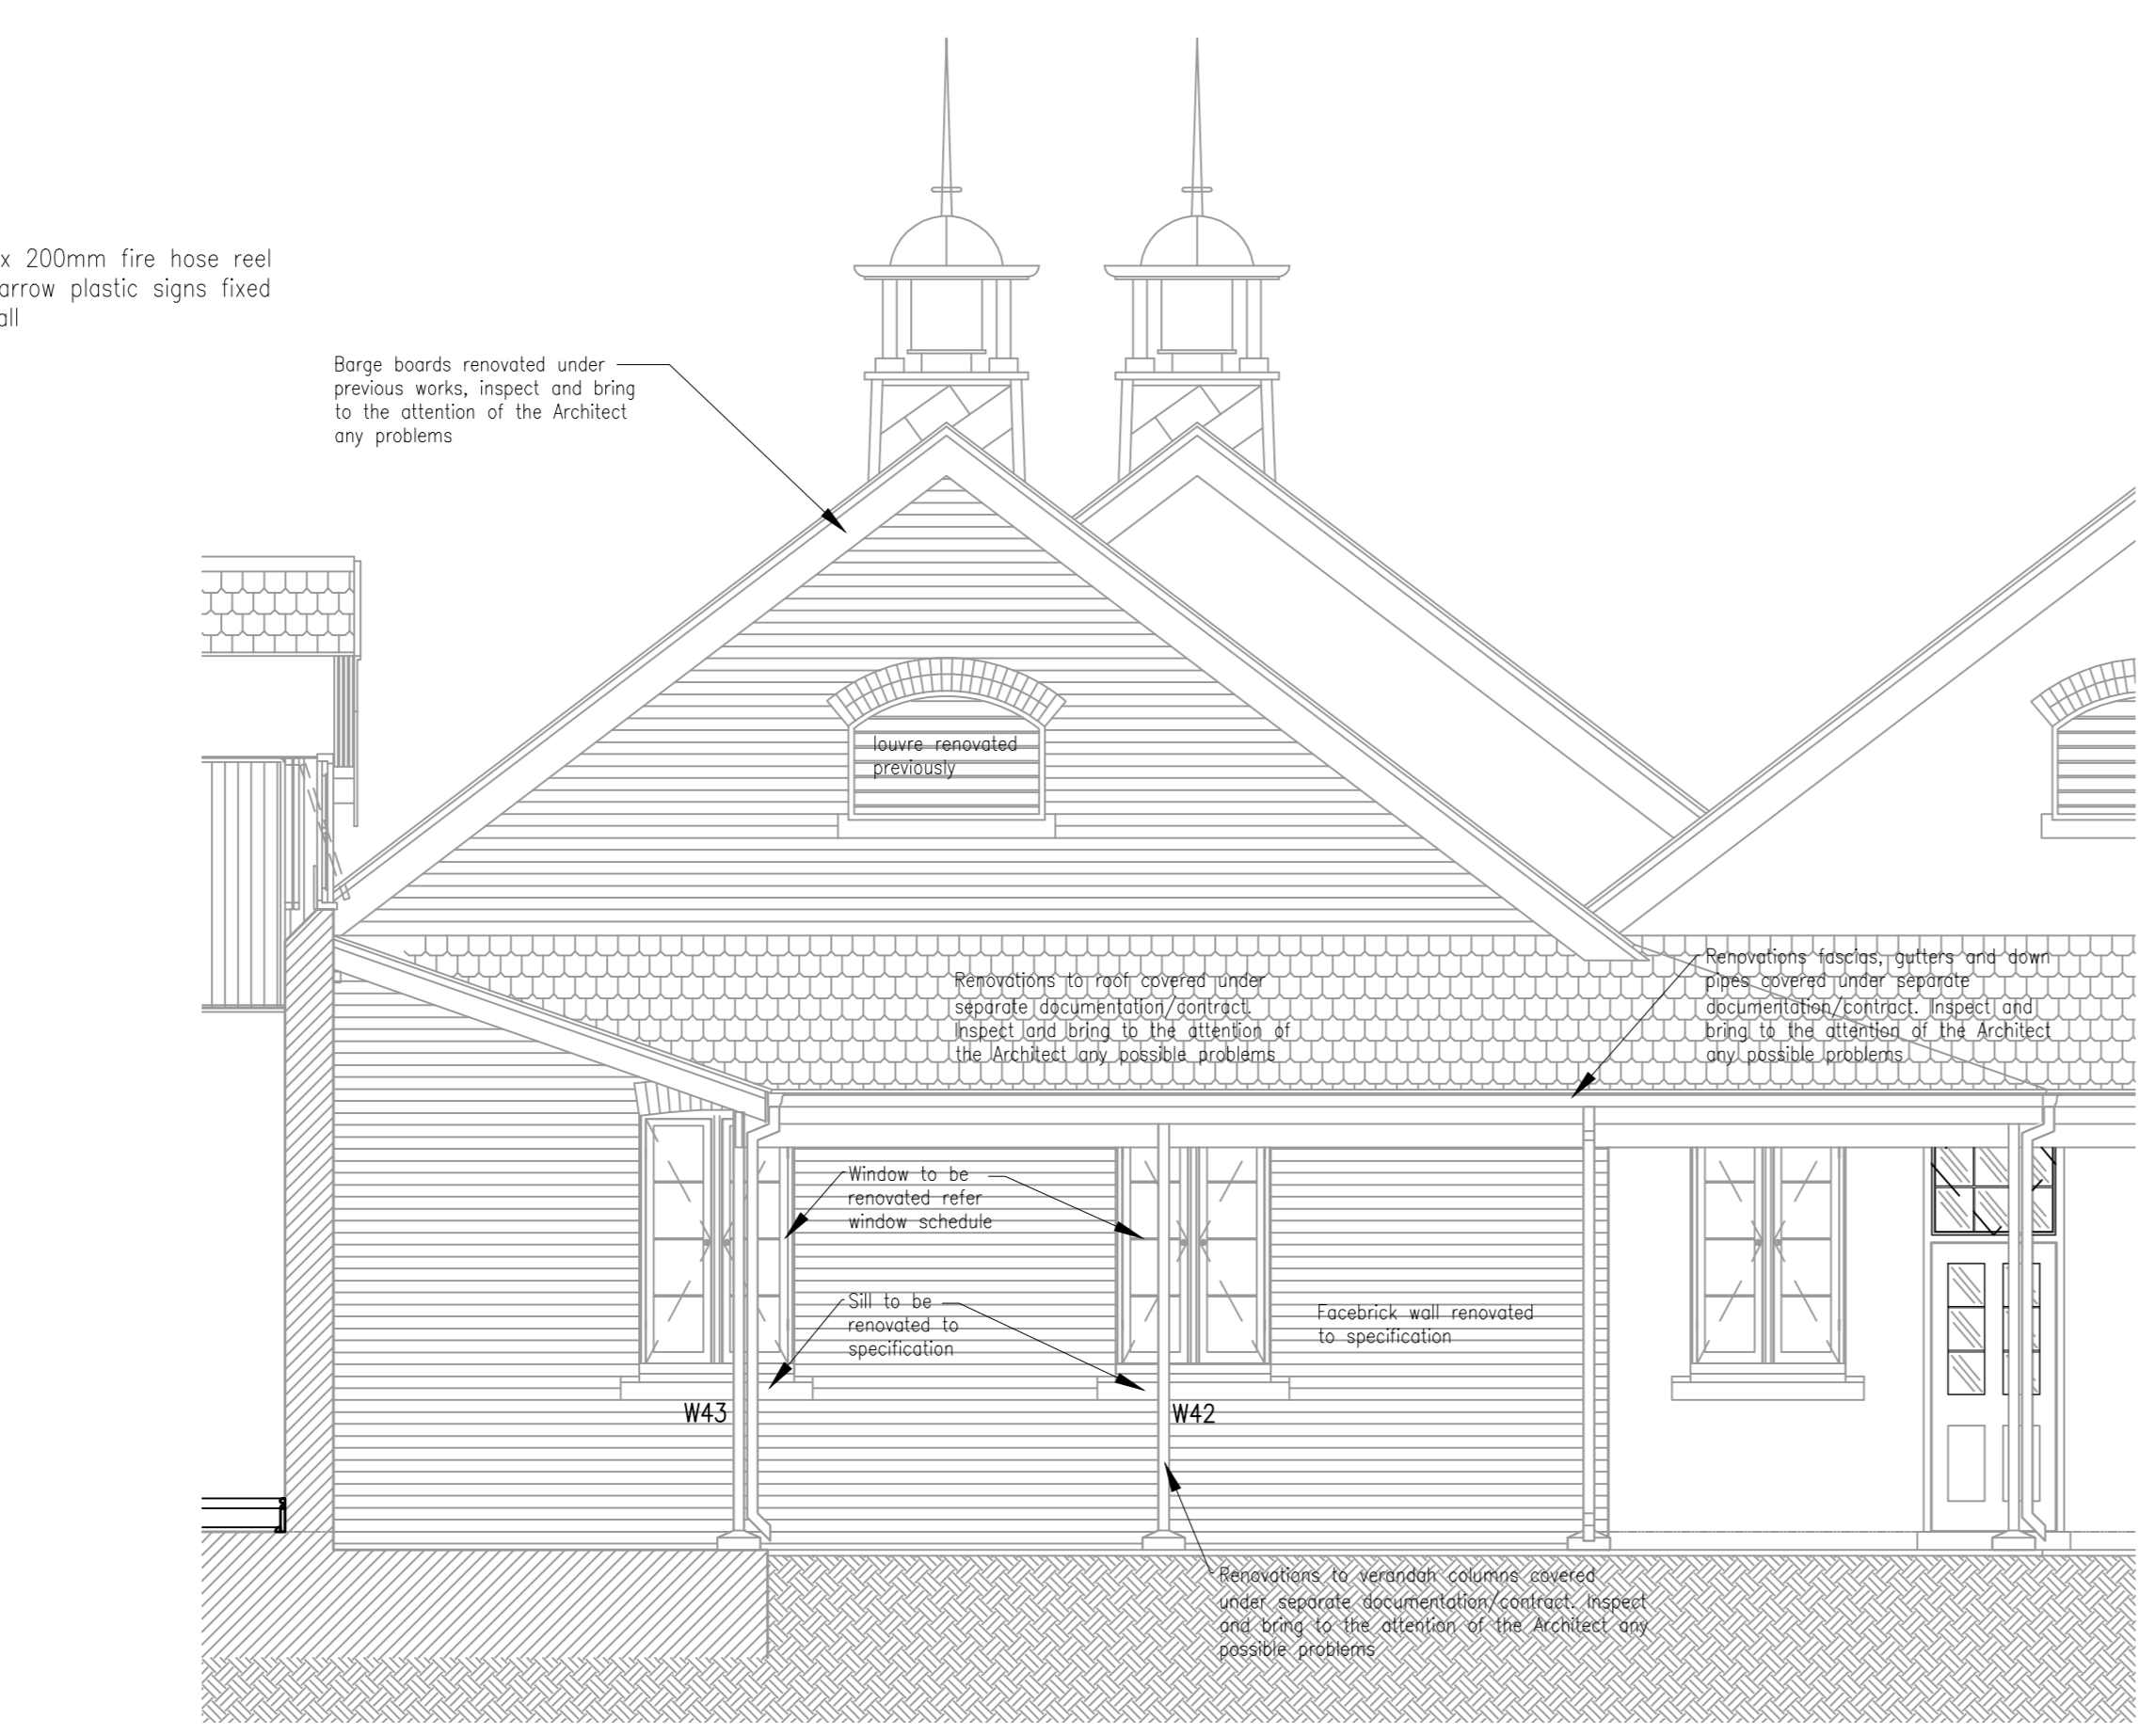


Elevation 6 scale 1:50

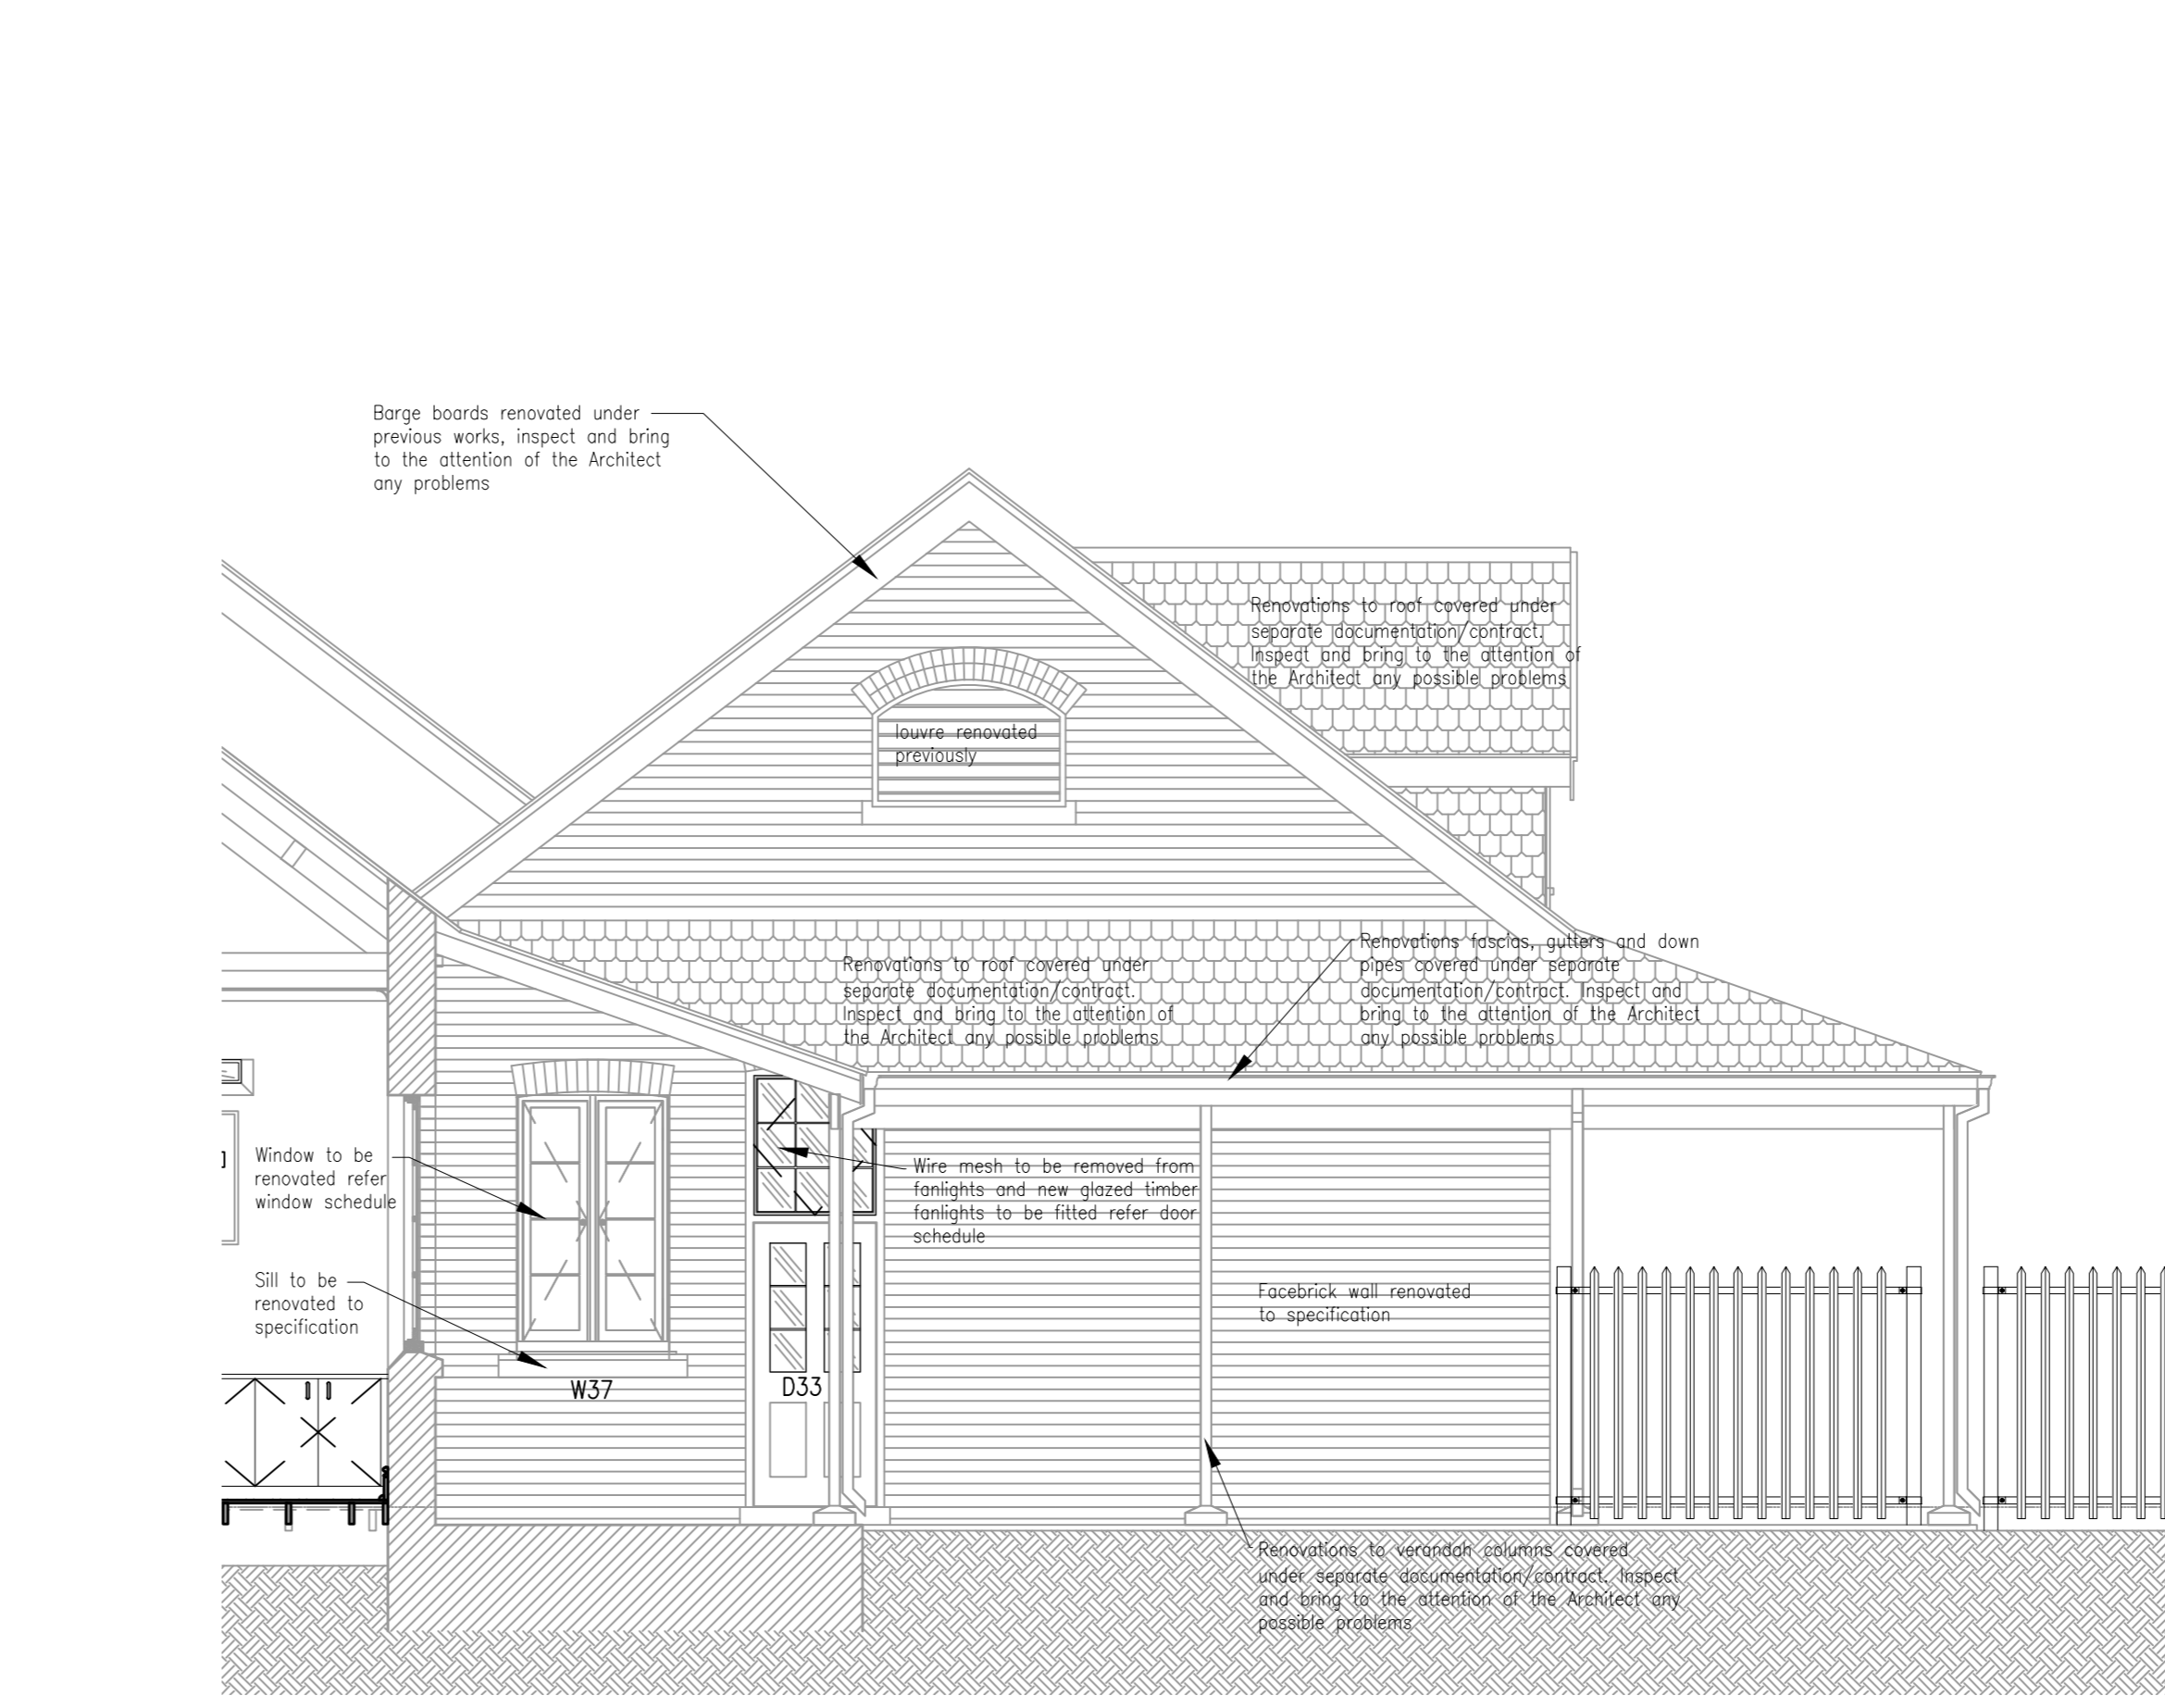

Elevation 7 scale 1:50

NO.	DATE	AMENDMENTS AND REVISIONS
⊕		AMENDMENTS BEFORE CONTRACT COMMENCES
⊖		REVISIONS AFTER CONTRACT HAS COMMENCED

PROVINCE OF
KWA-ZULU NATAL
DEPARTMENT OF WORKS
PRIVATE BAG X9041
PIETERMARITZBURG
3200

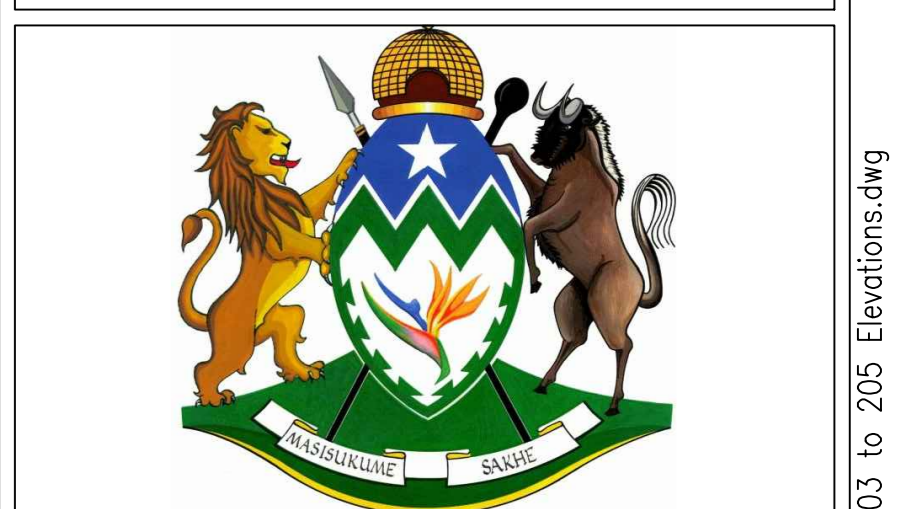

L&R architects
Suite E3 : Block E
Netcare Office Park
95 Umhlanga Rocks Drive
Durban North
4051
Tel : 031 573 1202
Fax: 031 573 1201
eMail: reesh@mweb.co.za


1	0	3	8	E	.	2	0	3	.
PROJECT					DRAWING REVISION				

SOUTHERN REGION
PIETERMARITZBURG
DEPARTMENT OF HEALTH
TOWN HILL HOSPITAL
REPLACEMENT AND
RENOVATIONS TO ROOFS

OCCUPATIONAL THERAPY
DETAILED ELEVATIONS
AND RENOVATIONS

DRAWING NO.
044038 - E - 203

SCALE	1 : 50	CHECKED	.
FILE NO.	WIMS 044038	CLIENT	.
DATE	Nov 2013	DRAWN	J.K.W.

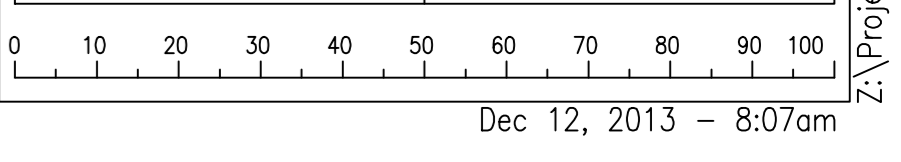

Z:\Projects\L&R_Architects\038_Townhill_Hospital\Drawings\OCCUPATIONAL_THERAPY\Drawings\038-E-203 to 205 Elevations.dwg