




Elevation 17 scale 1:50

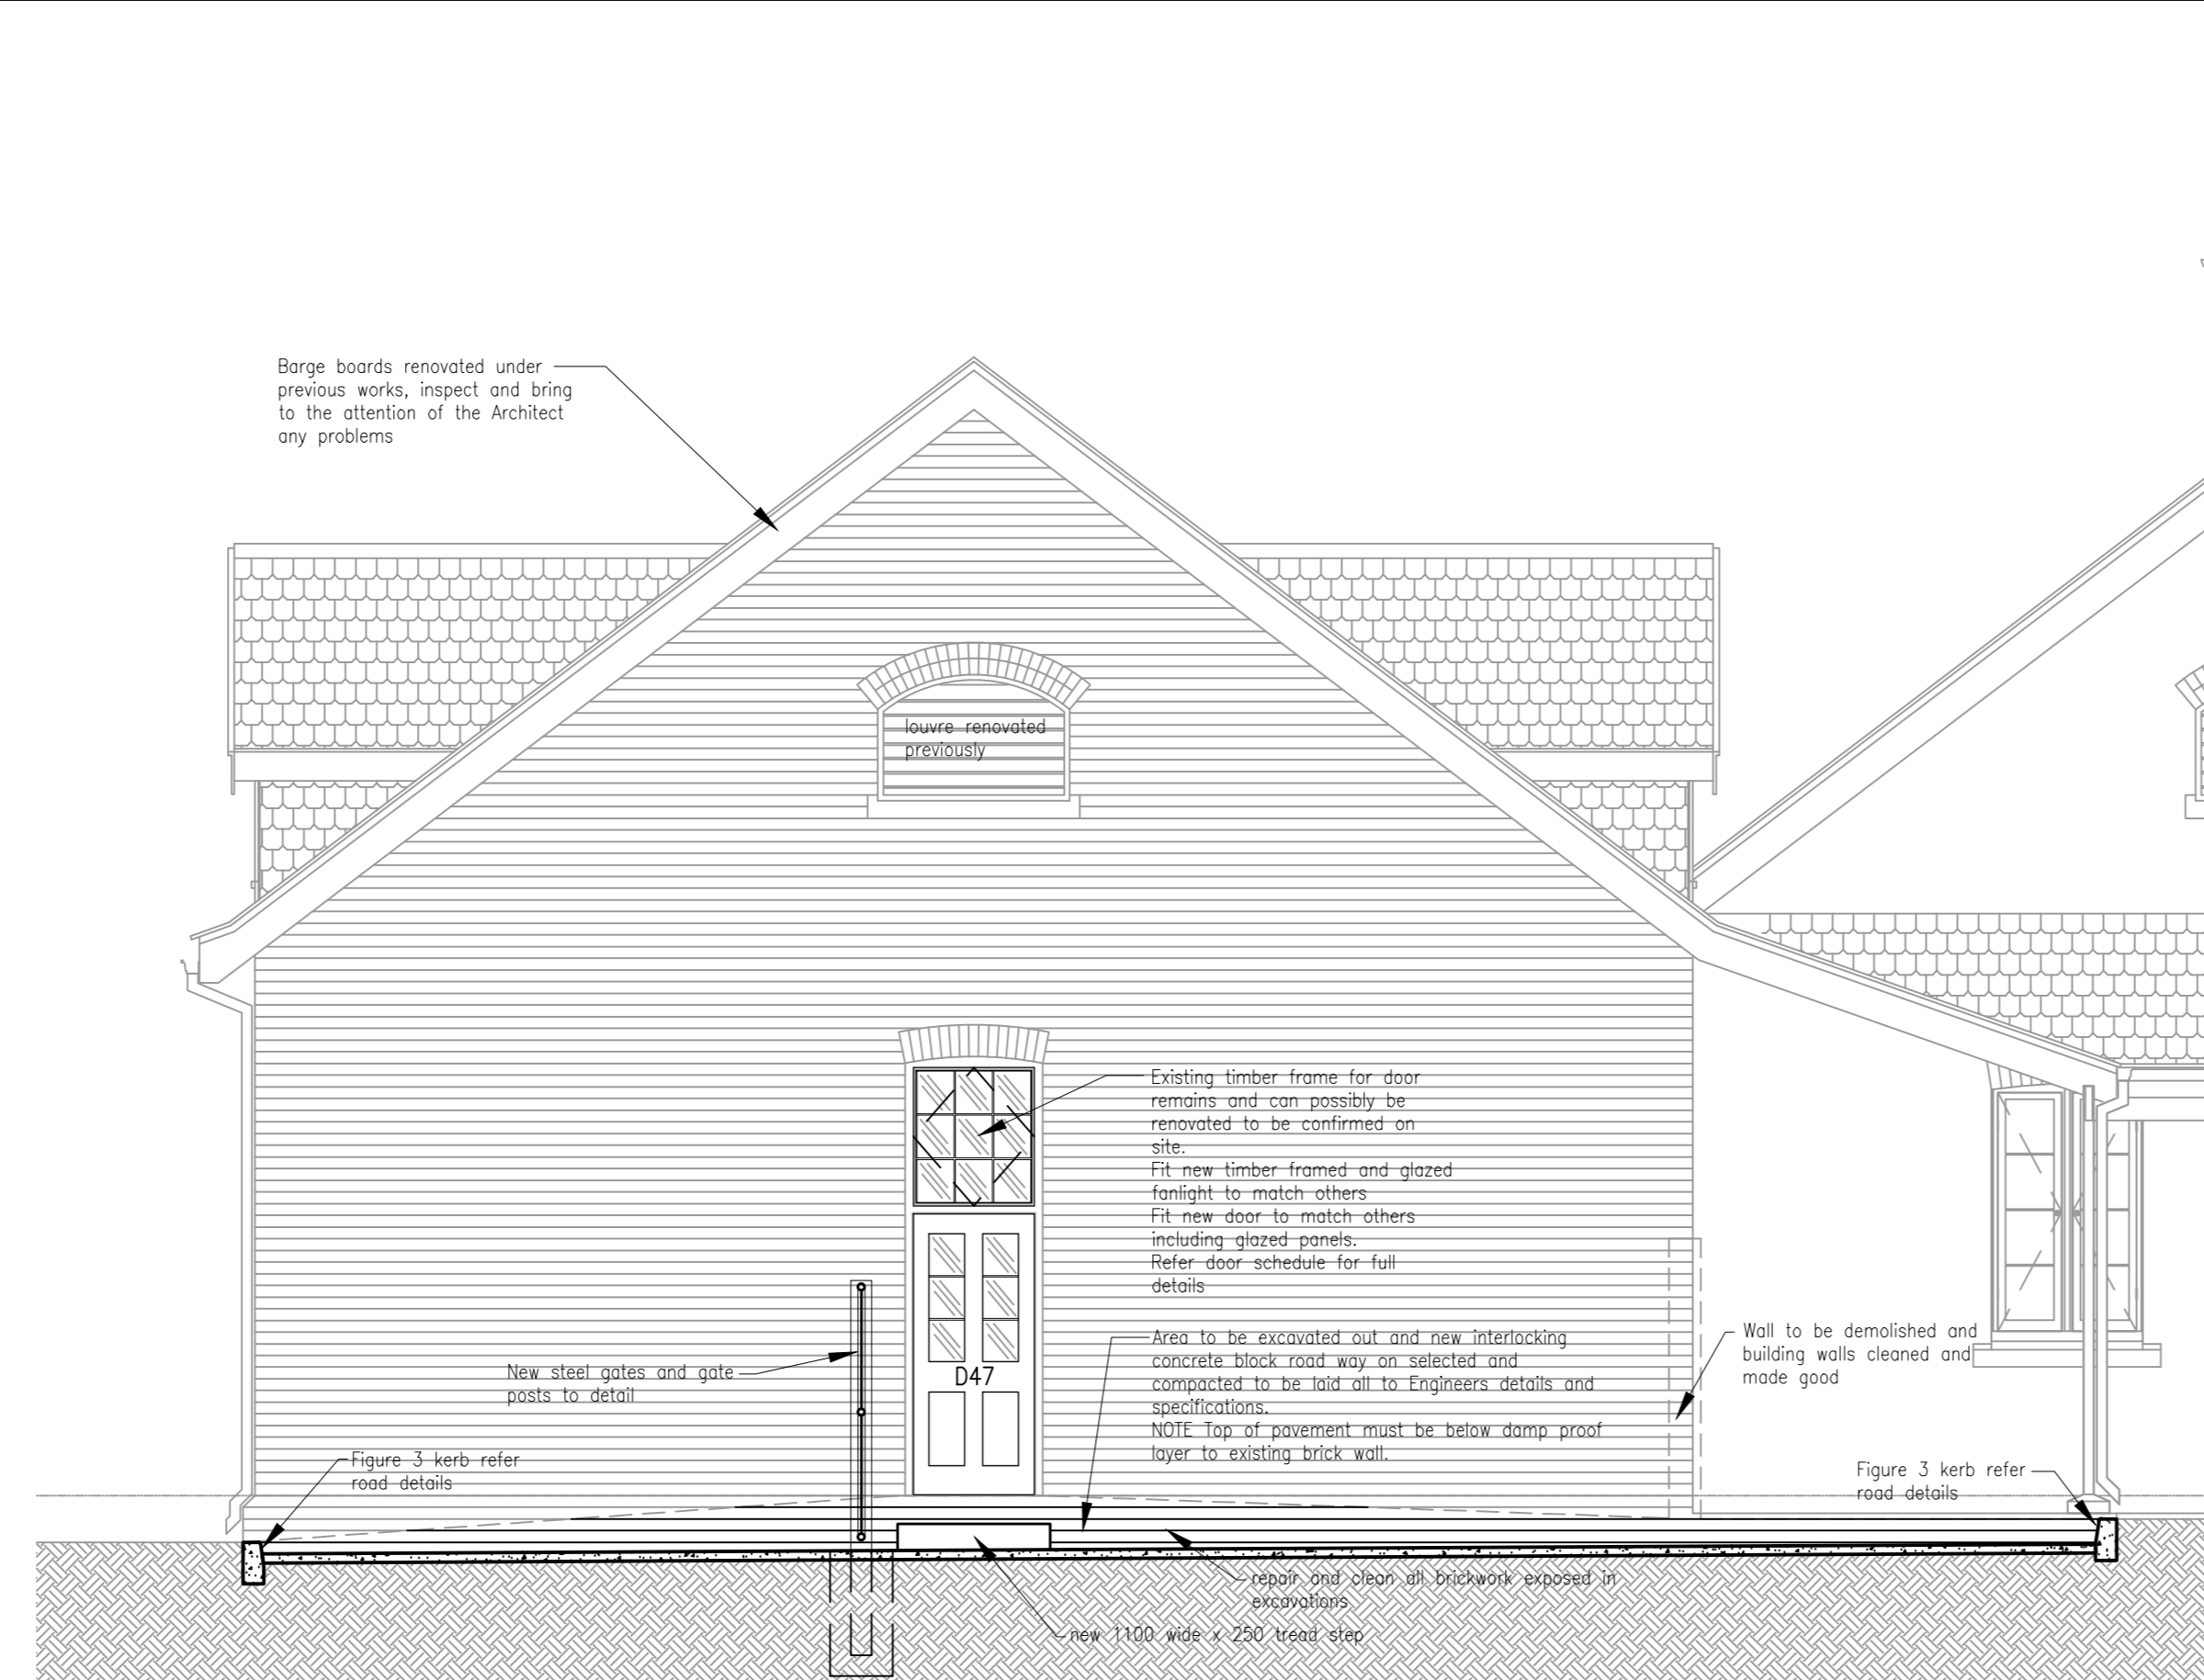

Elevation 18 scale 1:50

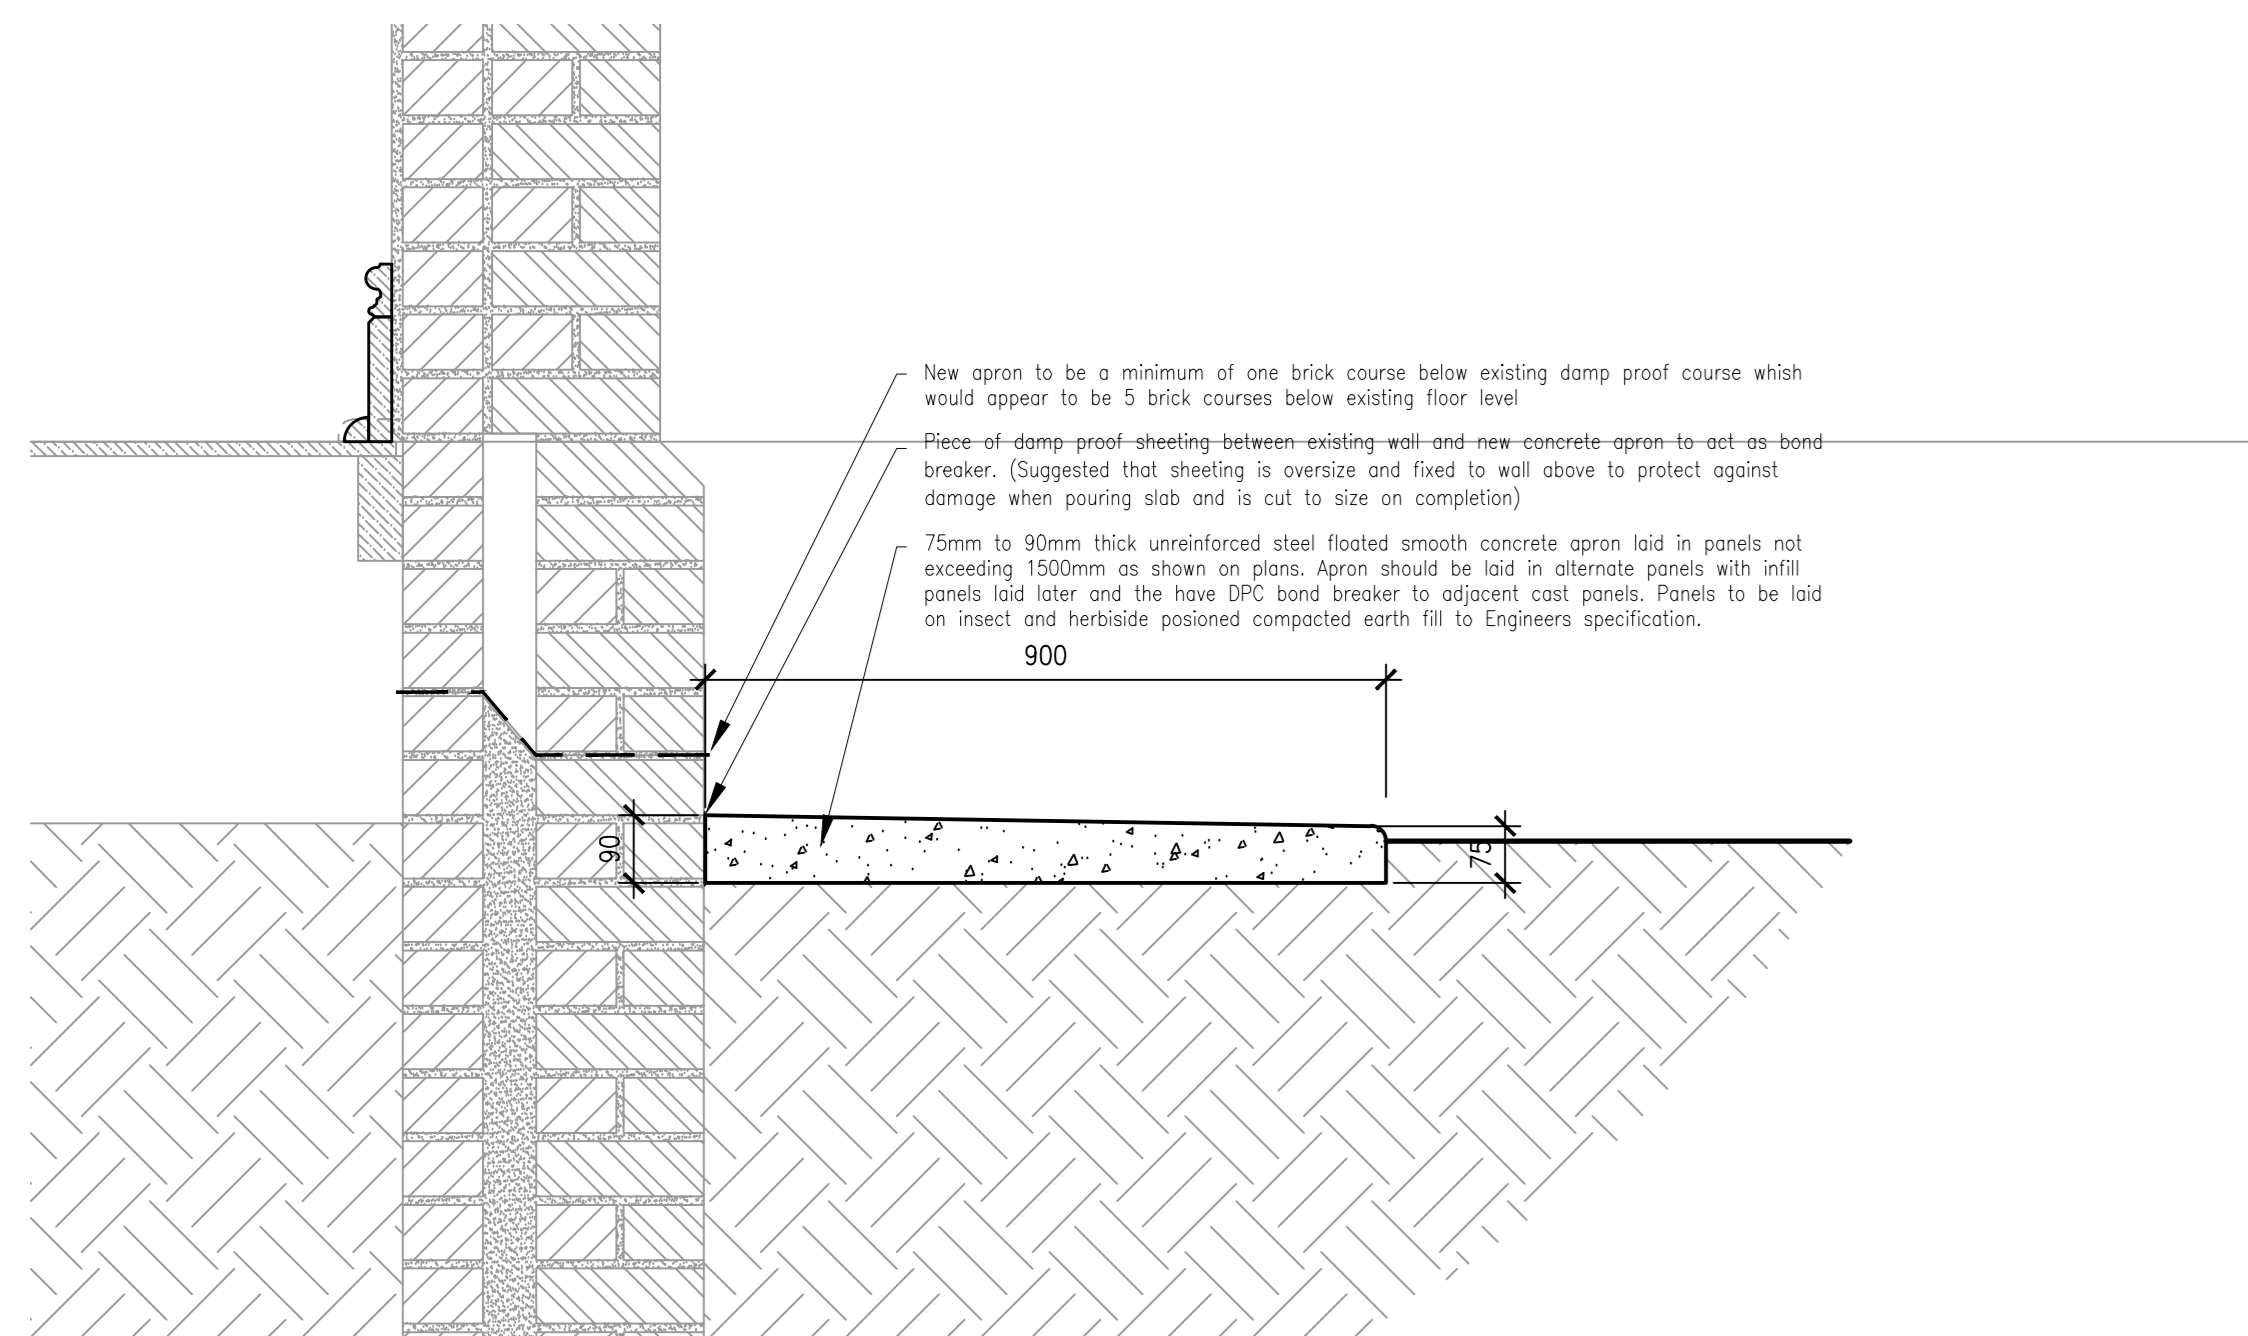


Typical Apron Detail scale 1:10

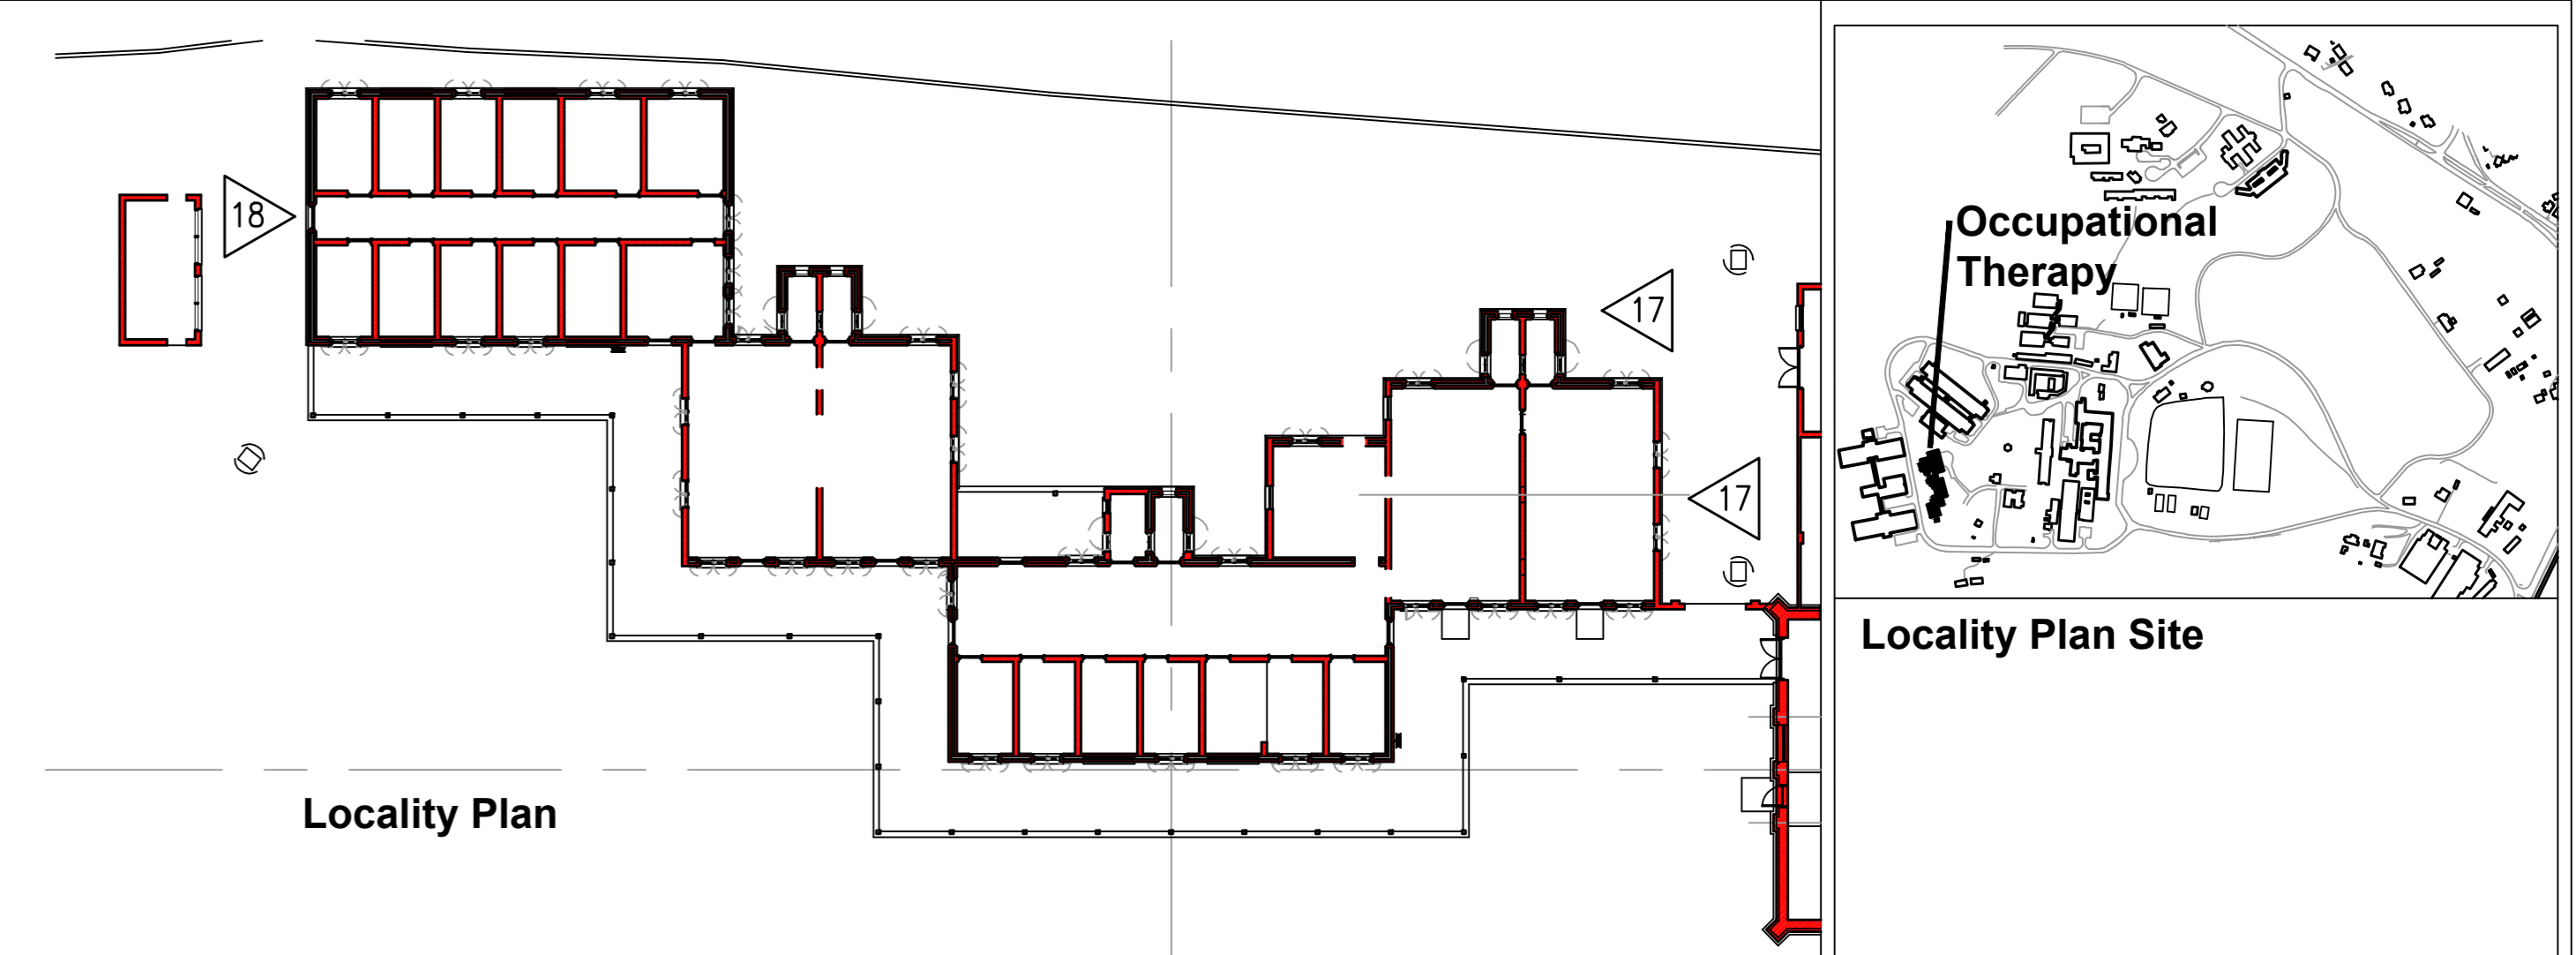

Locality Plan

NO.	DATE	AMENDMENTS AND REVISIONS
Ⓐ		AMENDMENTS BEFORE CONTRACT COMMENCES
Ⓓ		REVISIONS AFTER CONTRACT HAS COMMENCED

PROVINCE OF
KWA-ZULU NATAL
DEPARTMENT OF WORKS
PRIVATE BAG X9041
PIETERMARITZBURG
3200

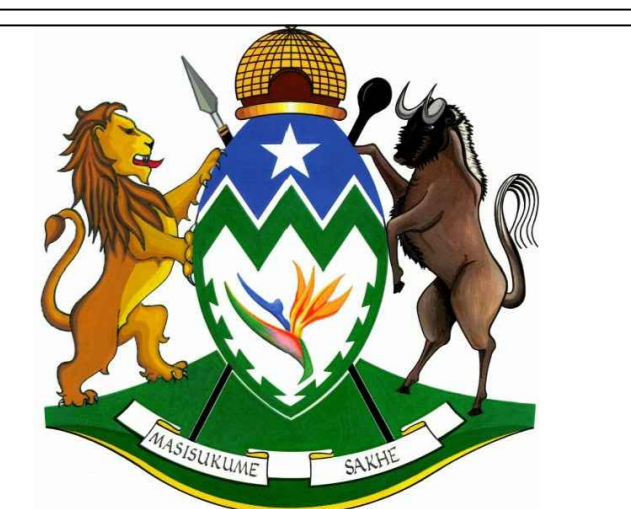

L&R architects
Suite E3 : Block E
Netcare Office Park
95 Umhlanga Rocks Drive
Durban North
4051
Tel : 031 573 1202
Fax: 031 573 1201
eMail: reesh@mweb.co.za

1	0	3	8	E	.	.	2	0	5	.
PROJECT						DRAWING		REVISION		

SOUTHERN REGION
PIETERMARITZBURG
DEPARTMENT OF HEALTH
TOWN HILL HOSPITAL
REPLACEMENT AND
RENOVATIONS TO ROOFS

DRAWING DESCRIPTION
**OCCUPATIONAL THERAPY
DETAILED ELEVATIONS
AND RENOVATIONS**

DRAWING NO.
044038 - E - 205

SCALE	1 : 50	CHECKED	.
FILE NO.	WIMS 044038	CLIENT	.
DATE	Nov 2013	DRAWN	J.K.W.

