




Section A - A

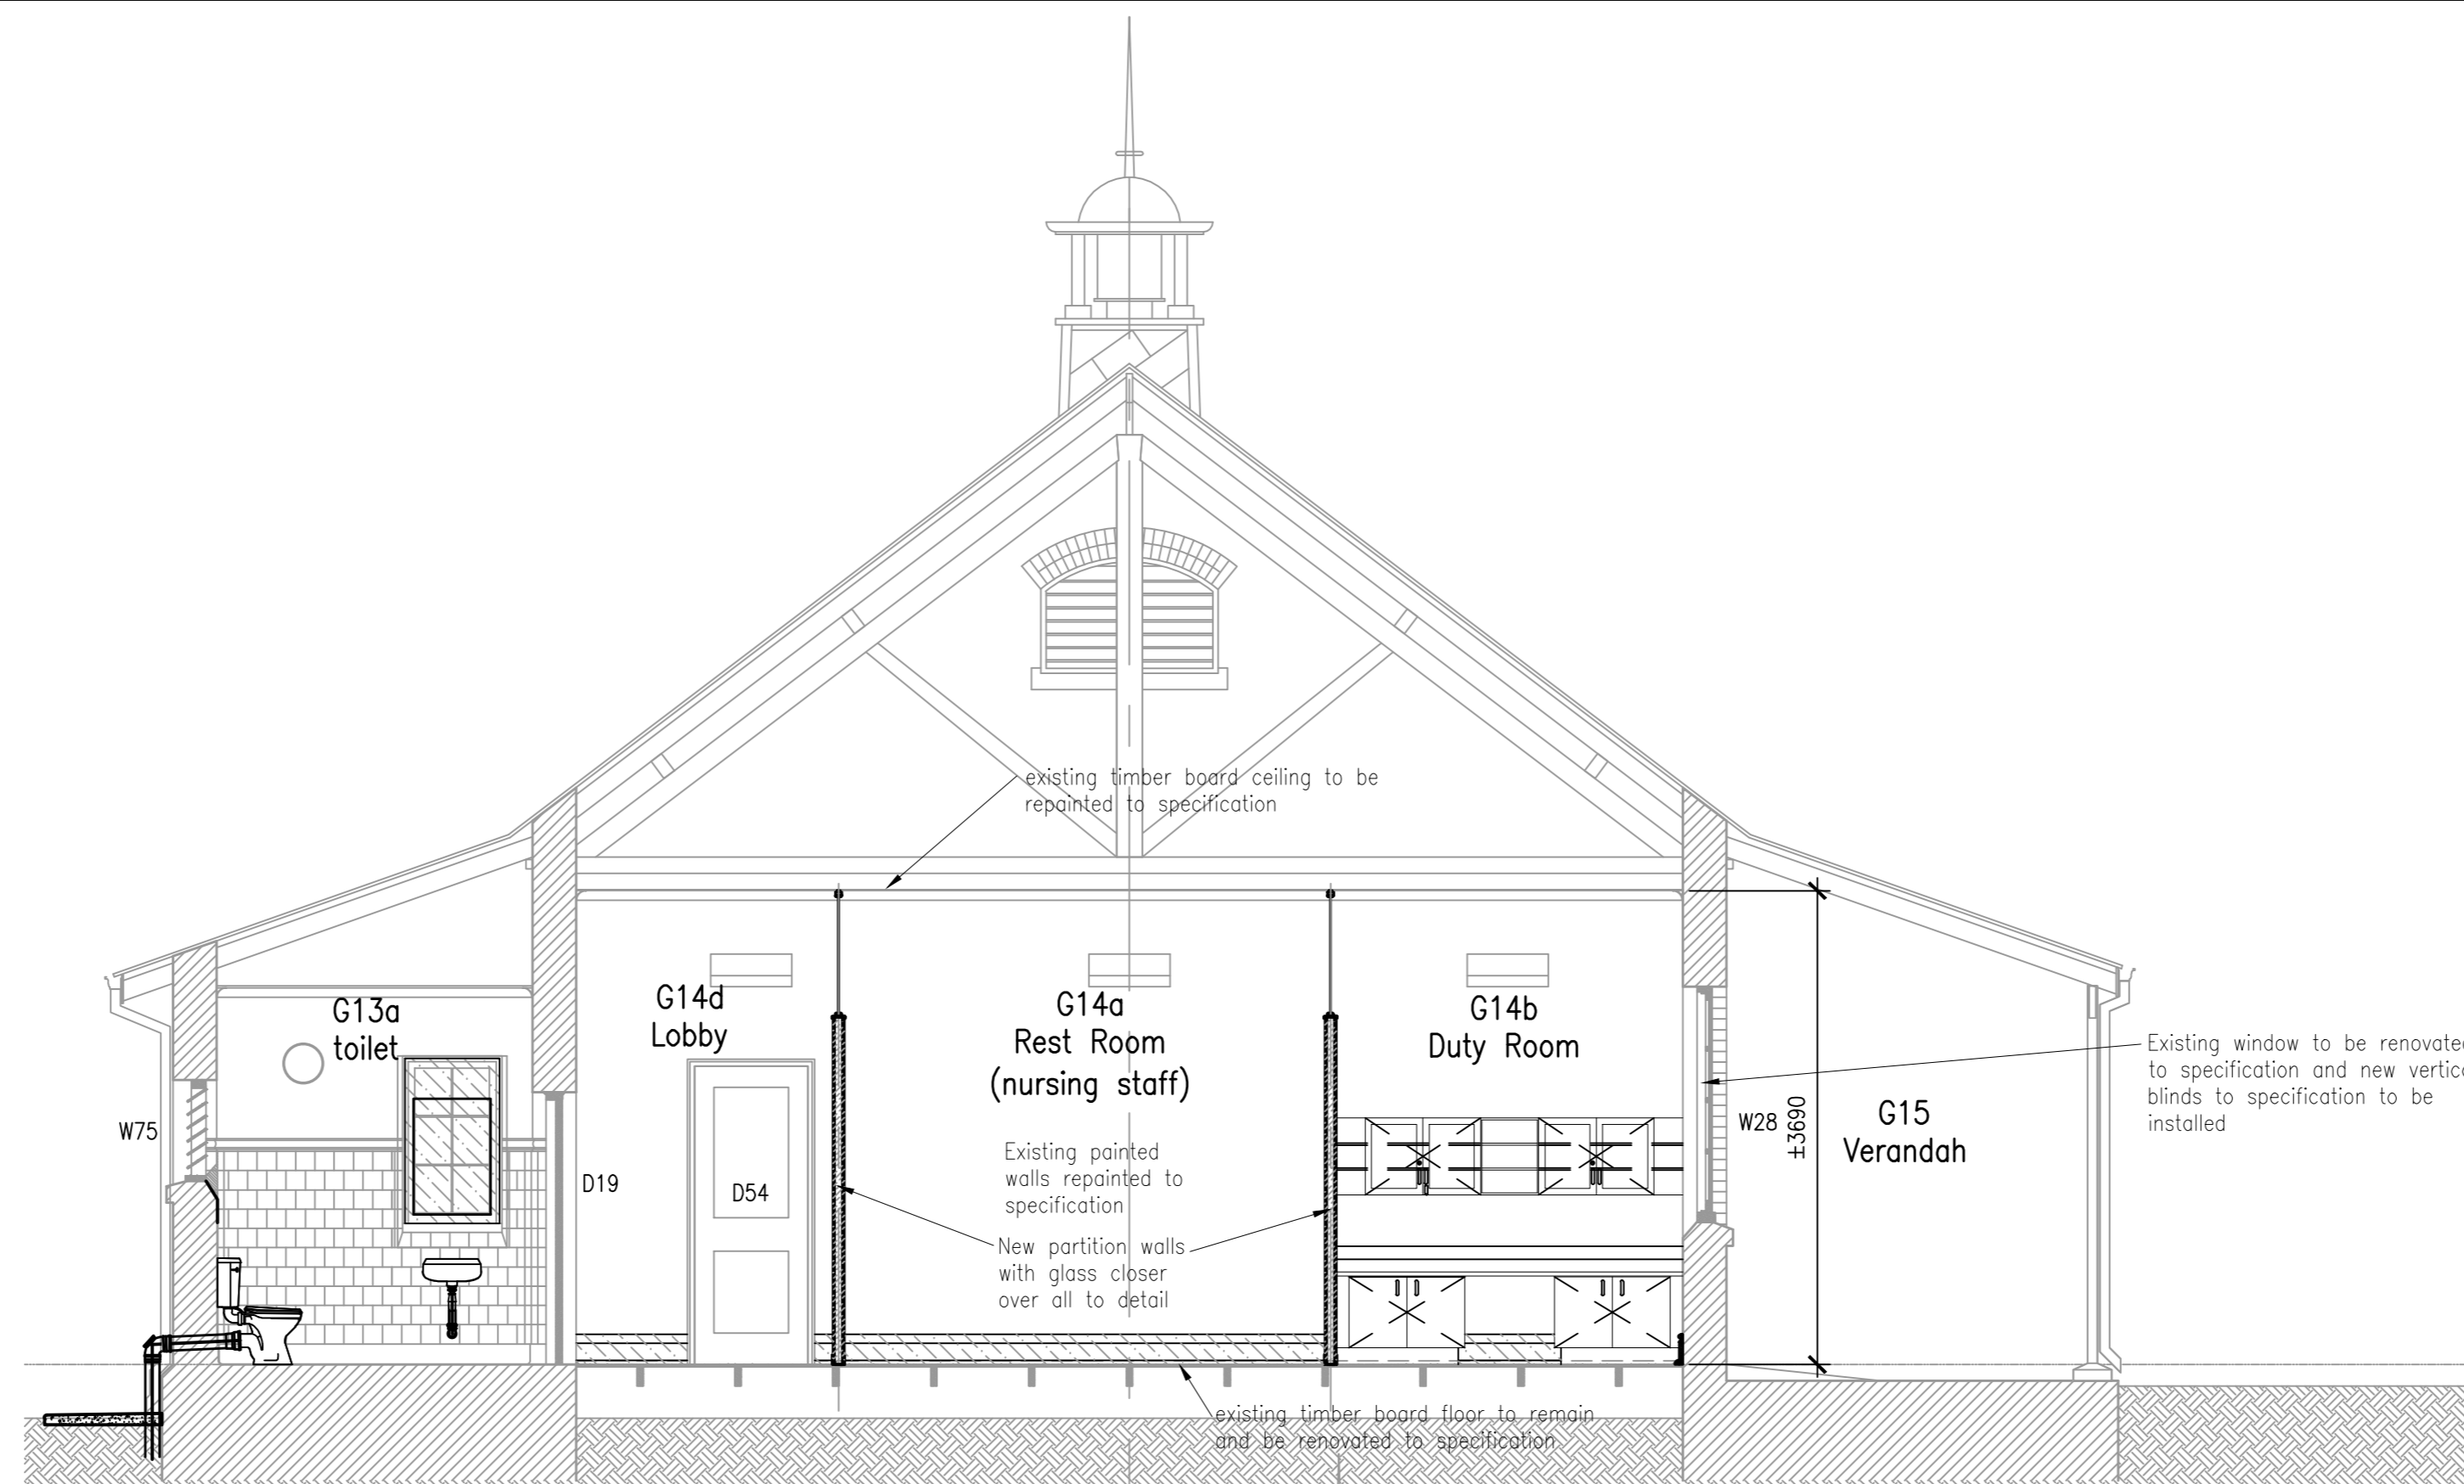


Section B - B

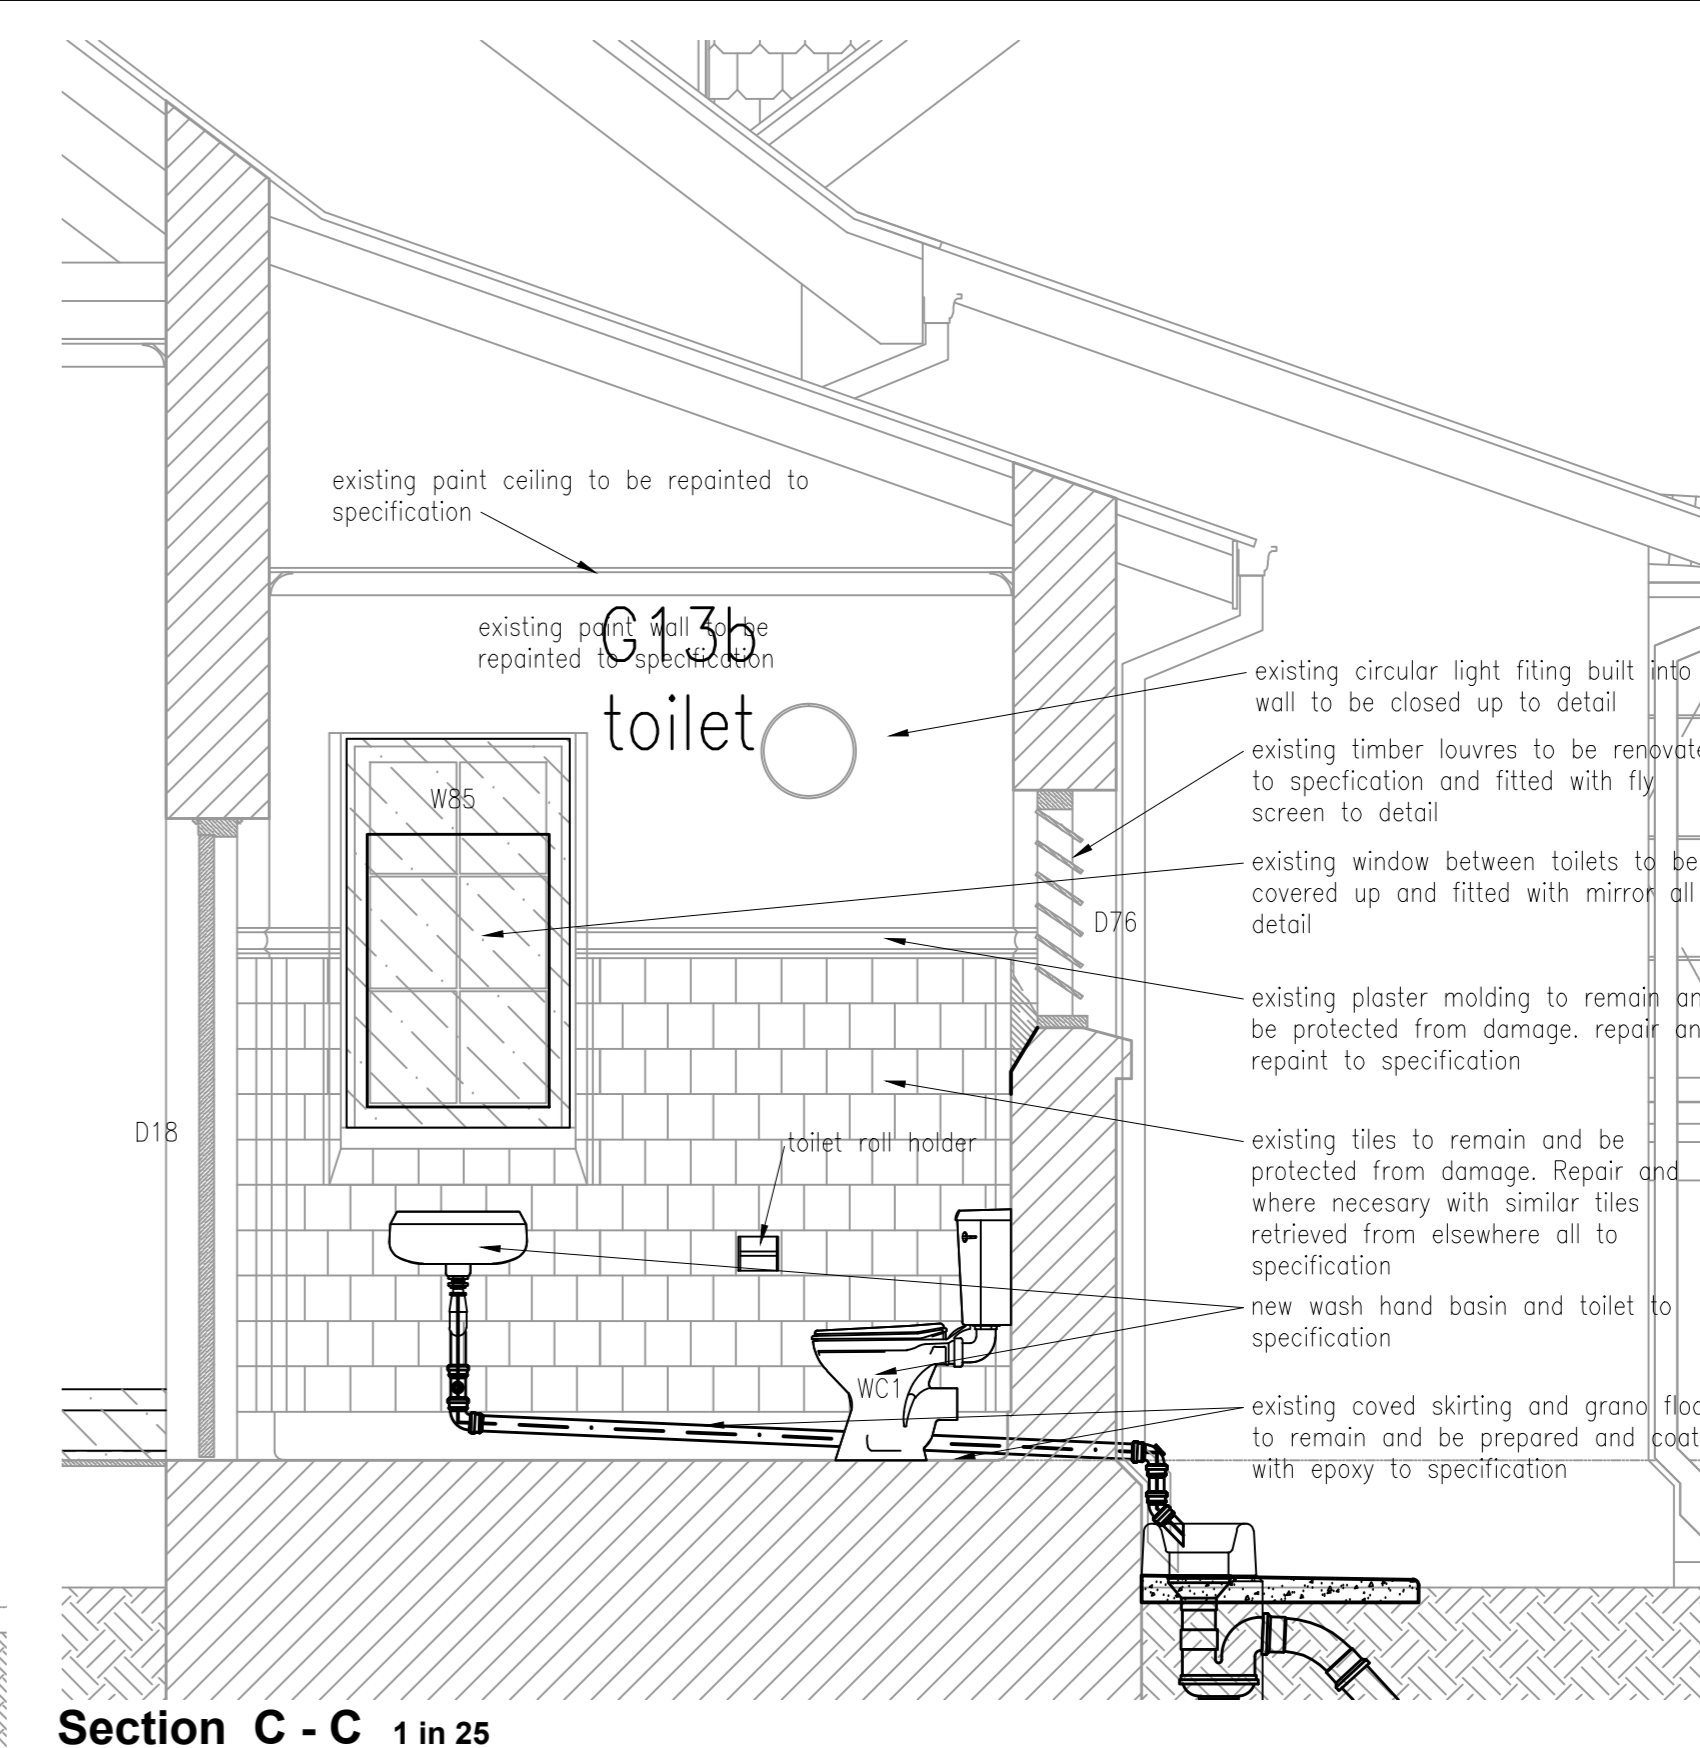


Section C - C 1 in 25

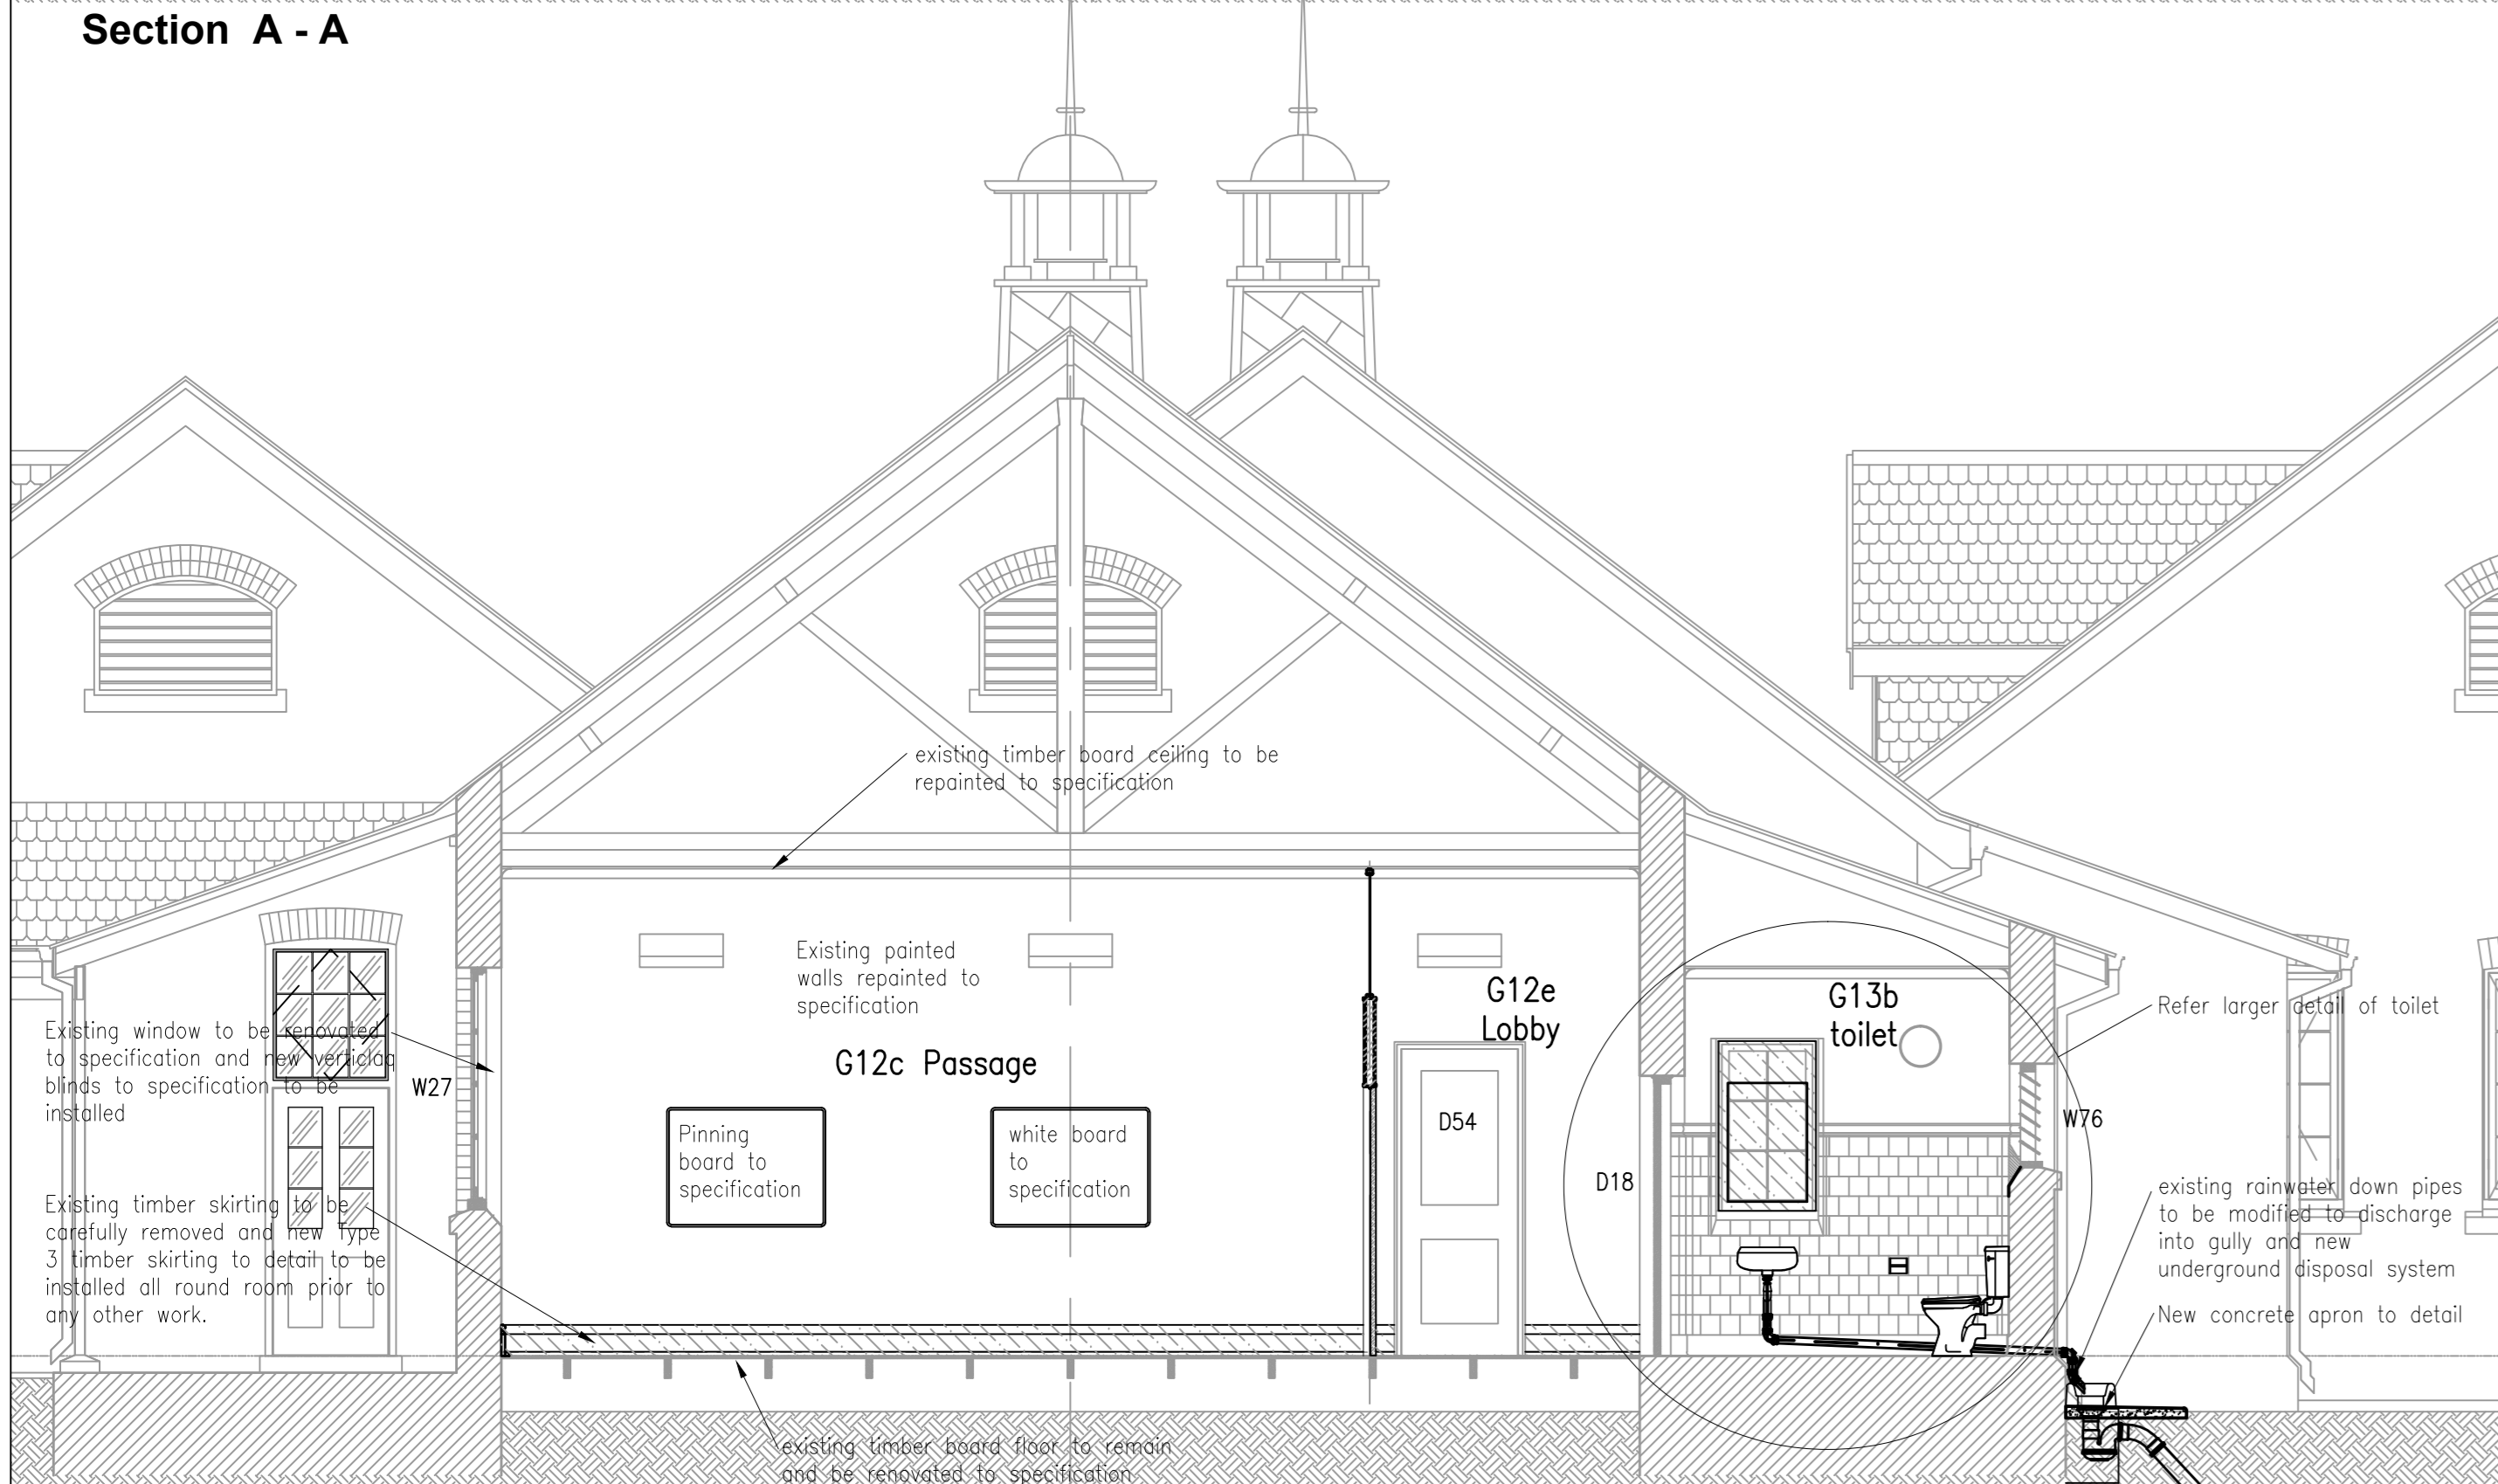


Section C - C

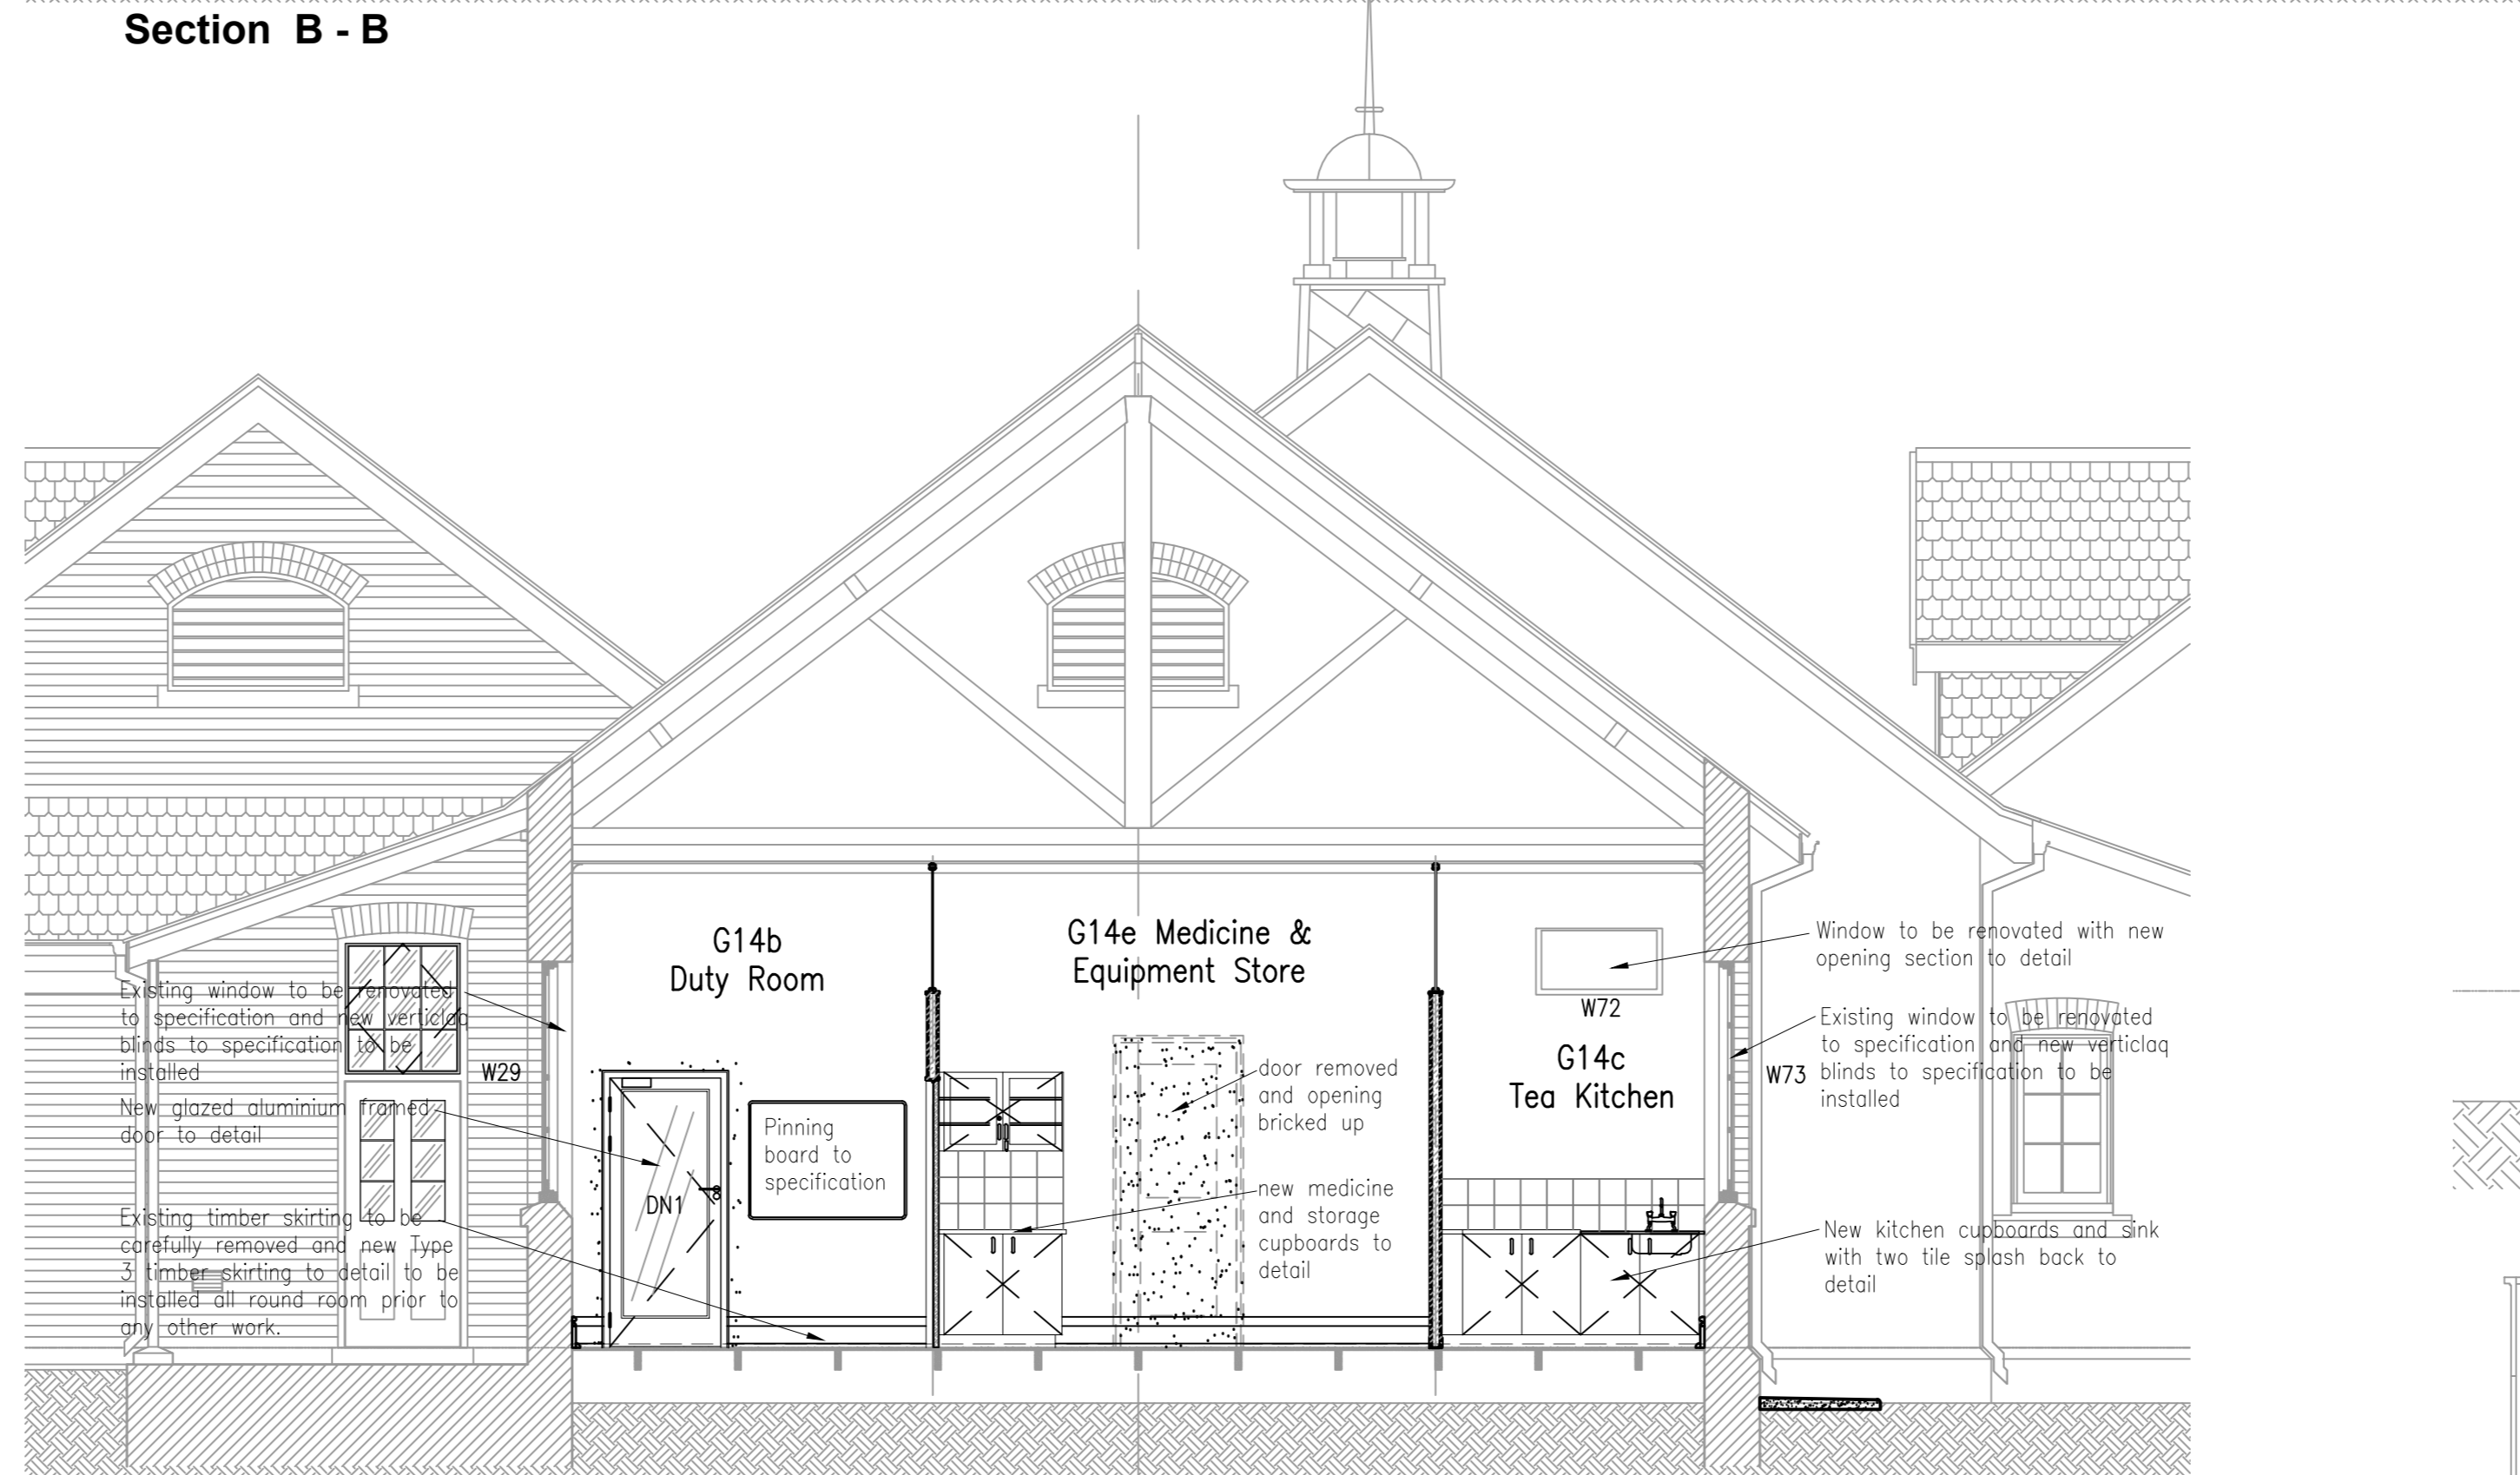


Section D - D

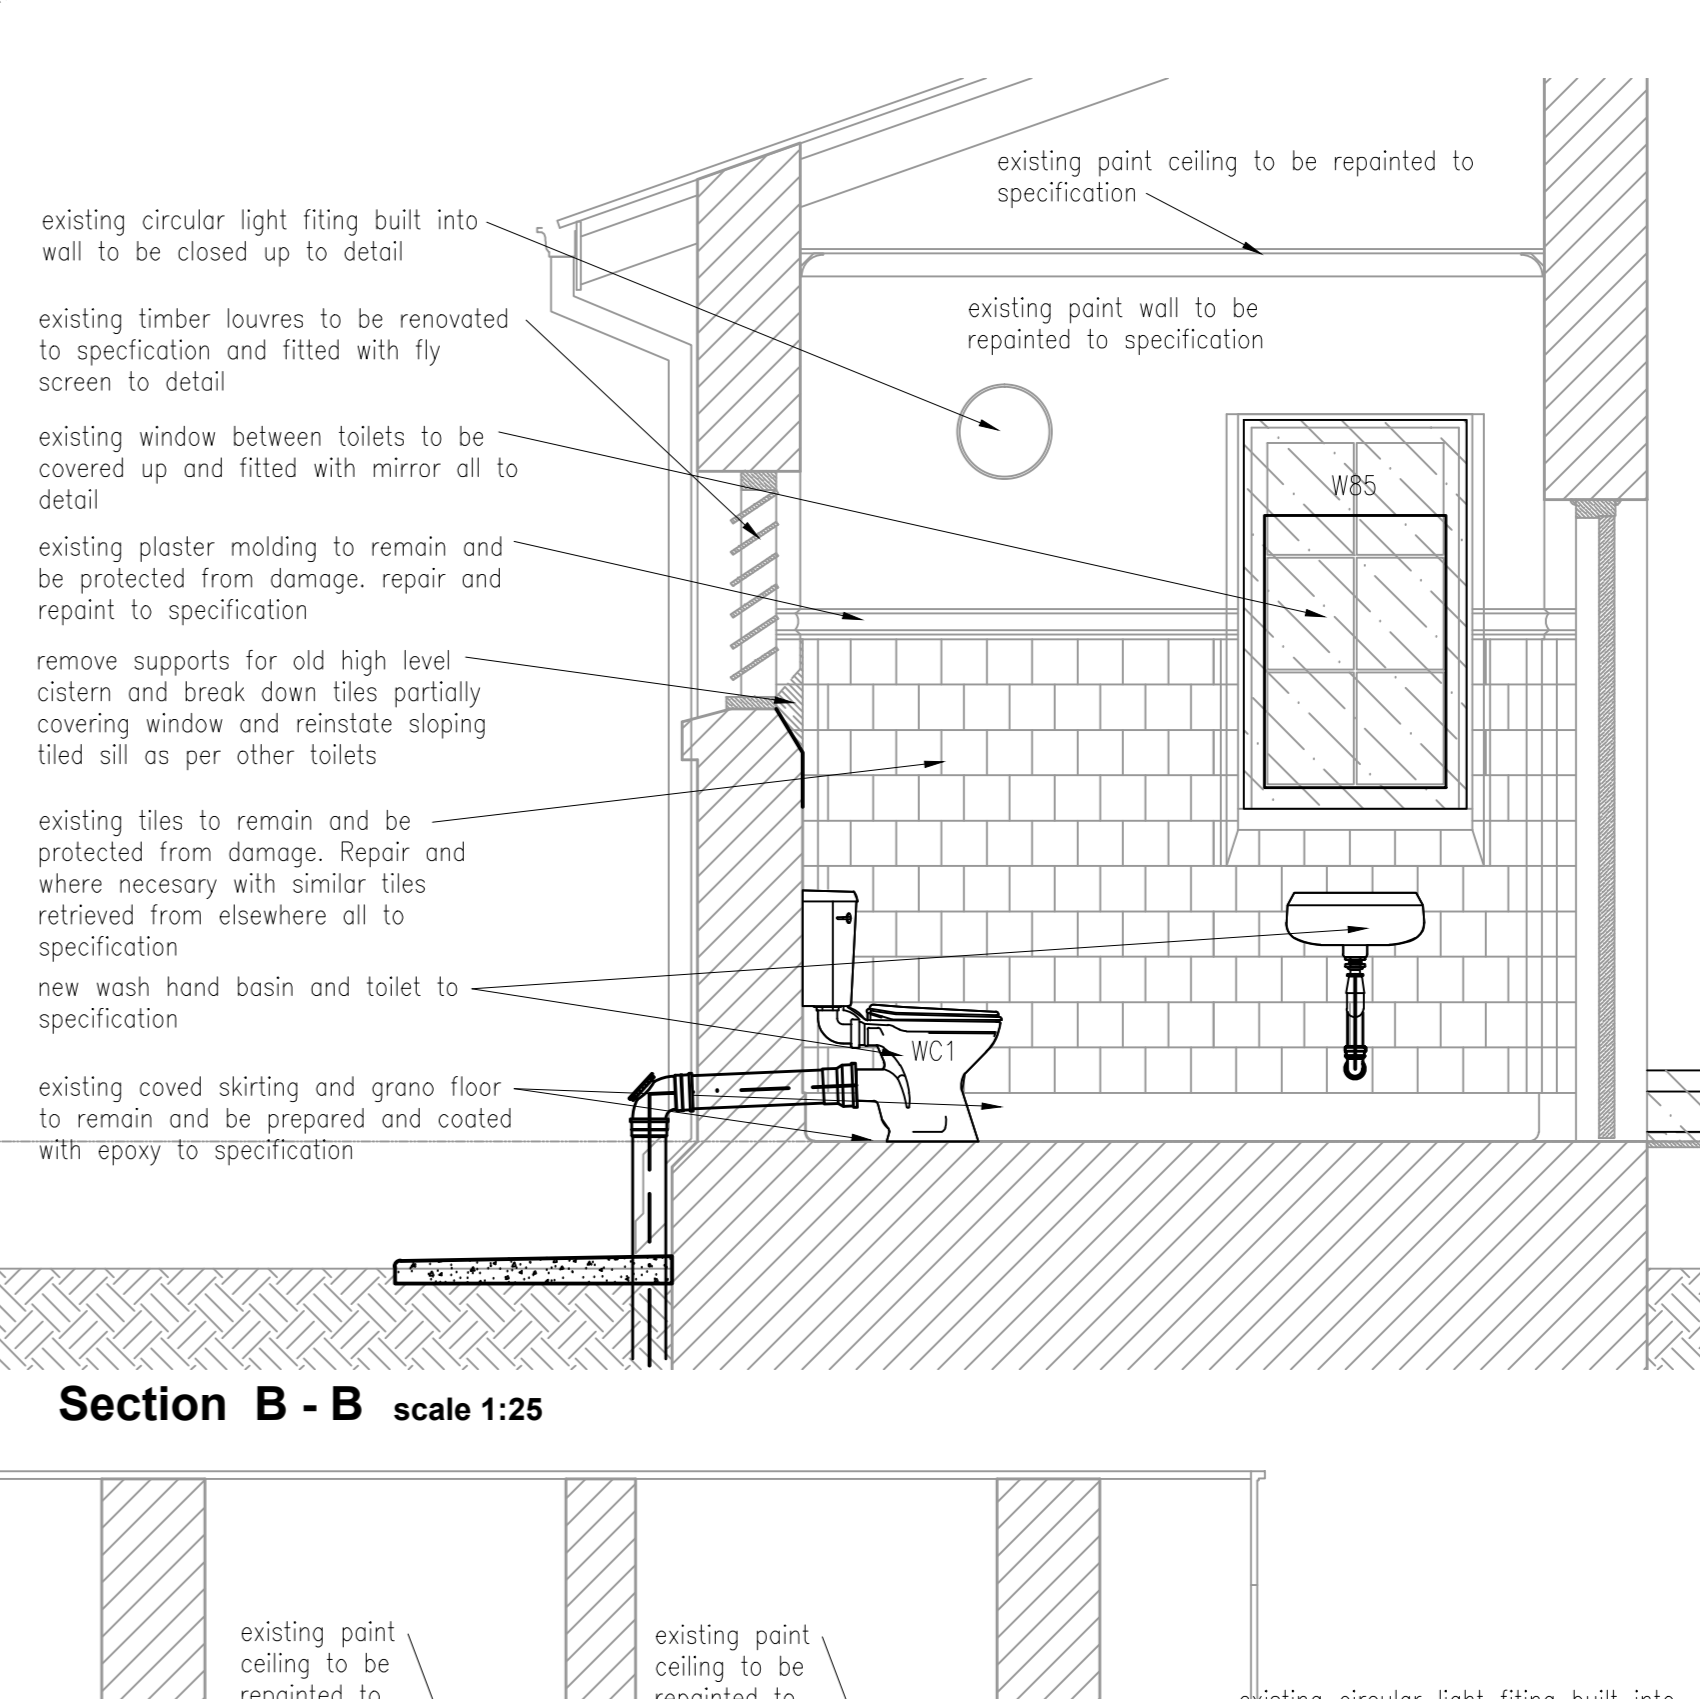


Section B - B scale 1:25

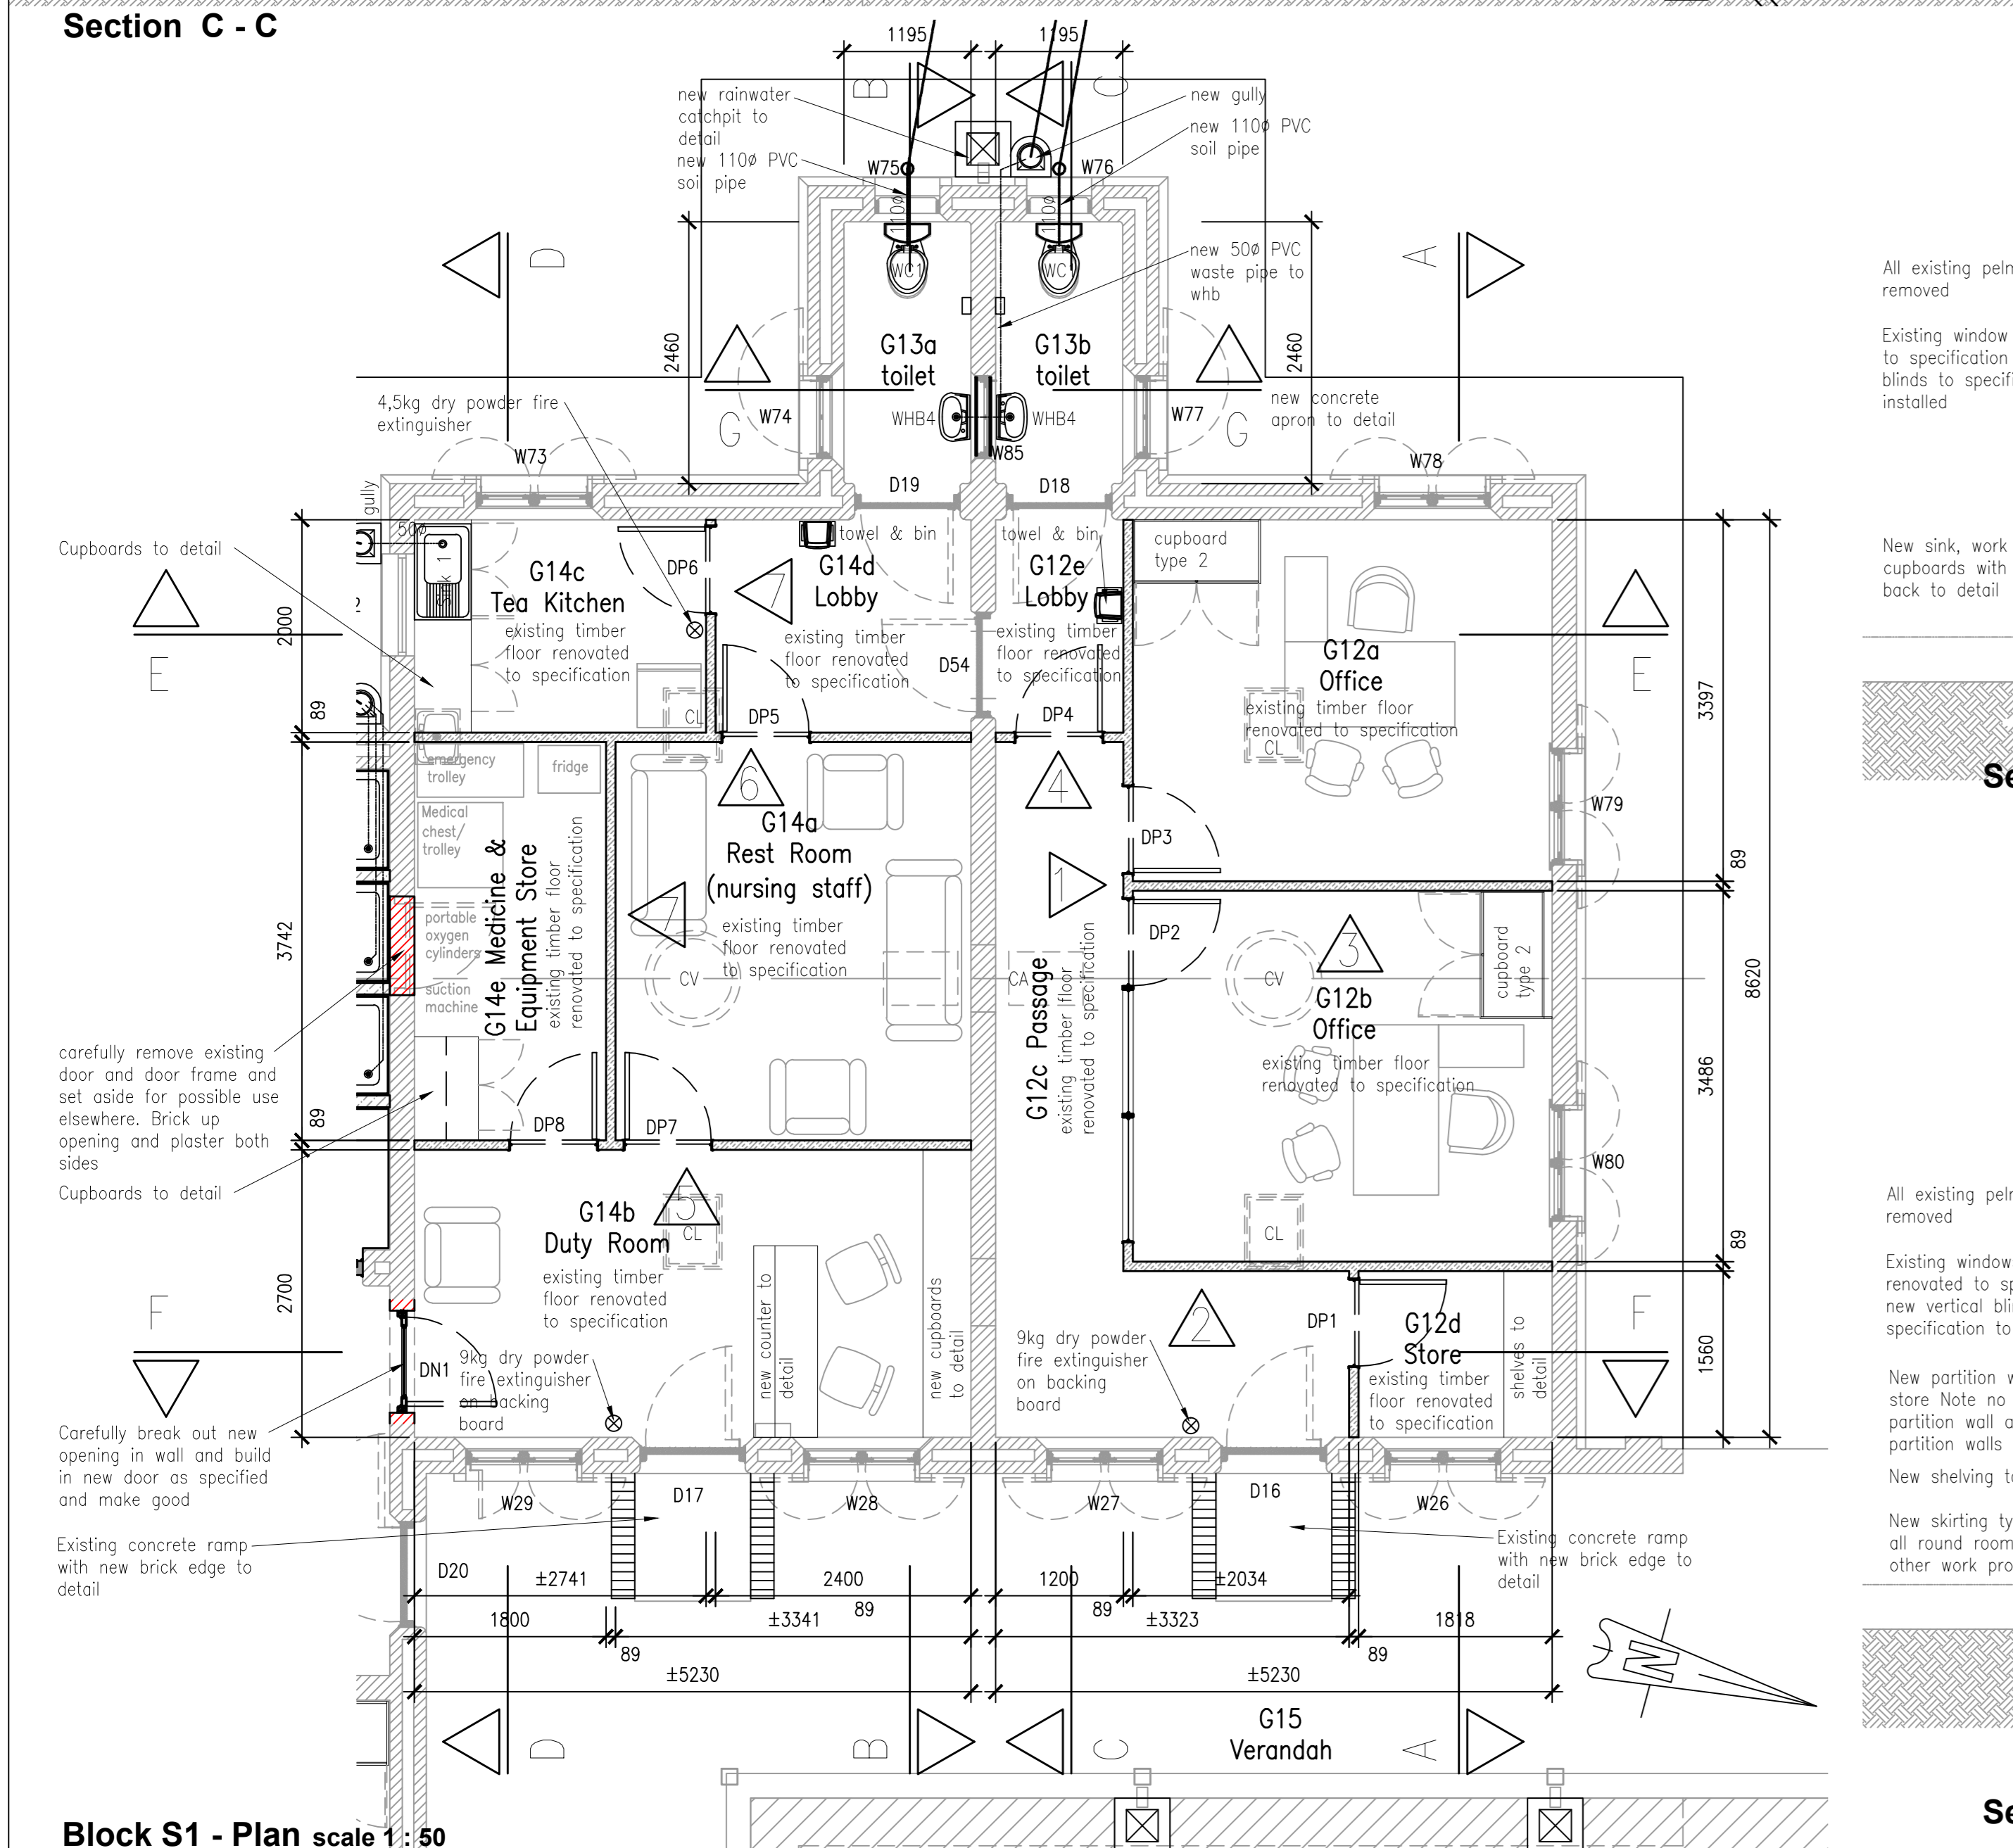


Block S1 - Plan scale 1:50

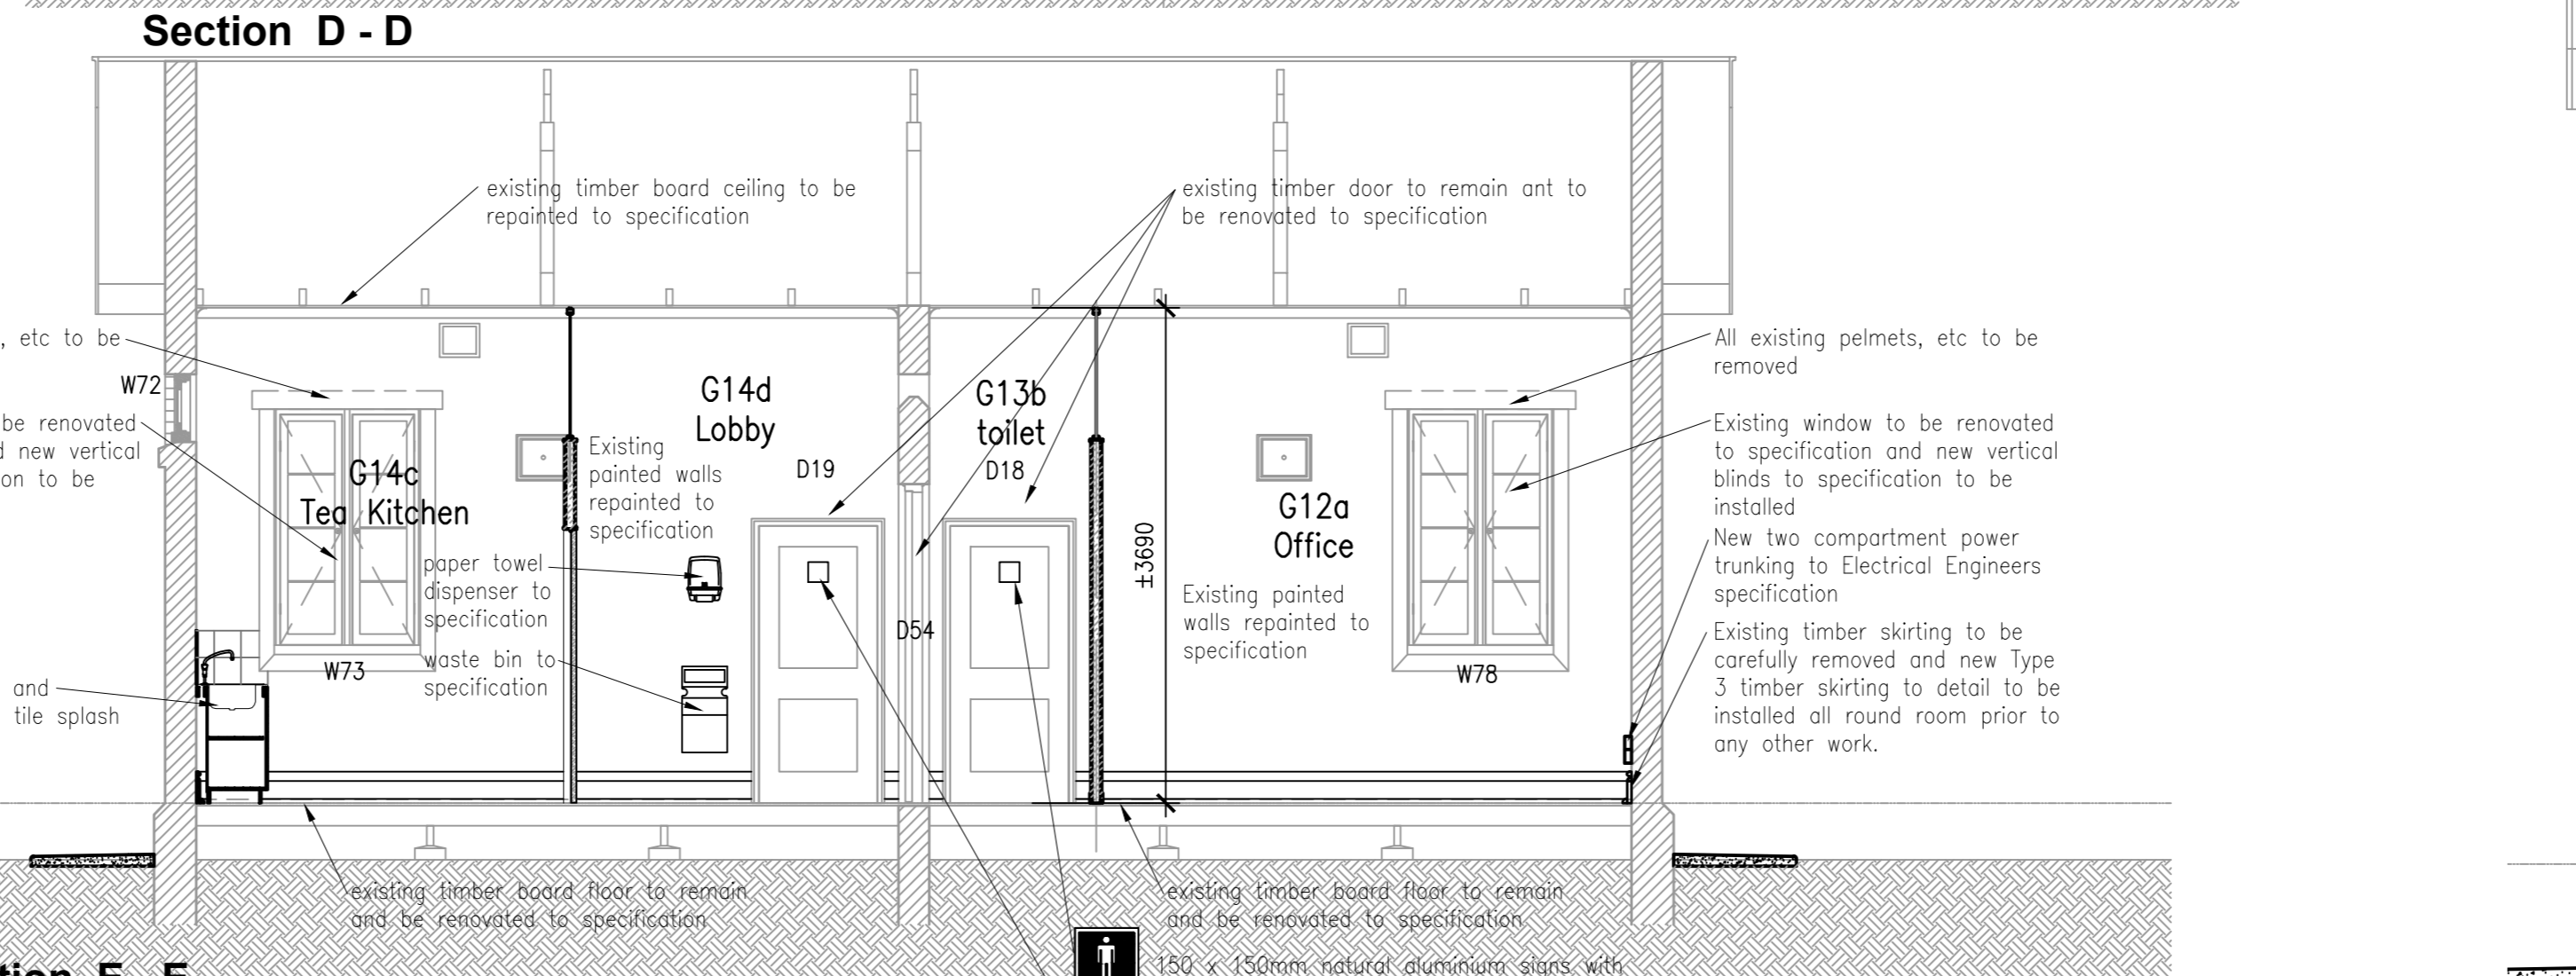


Section E - E

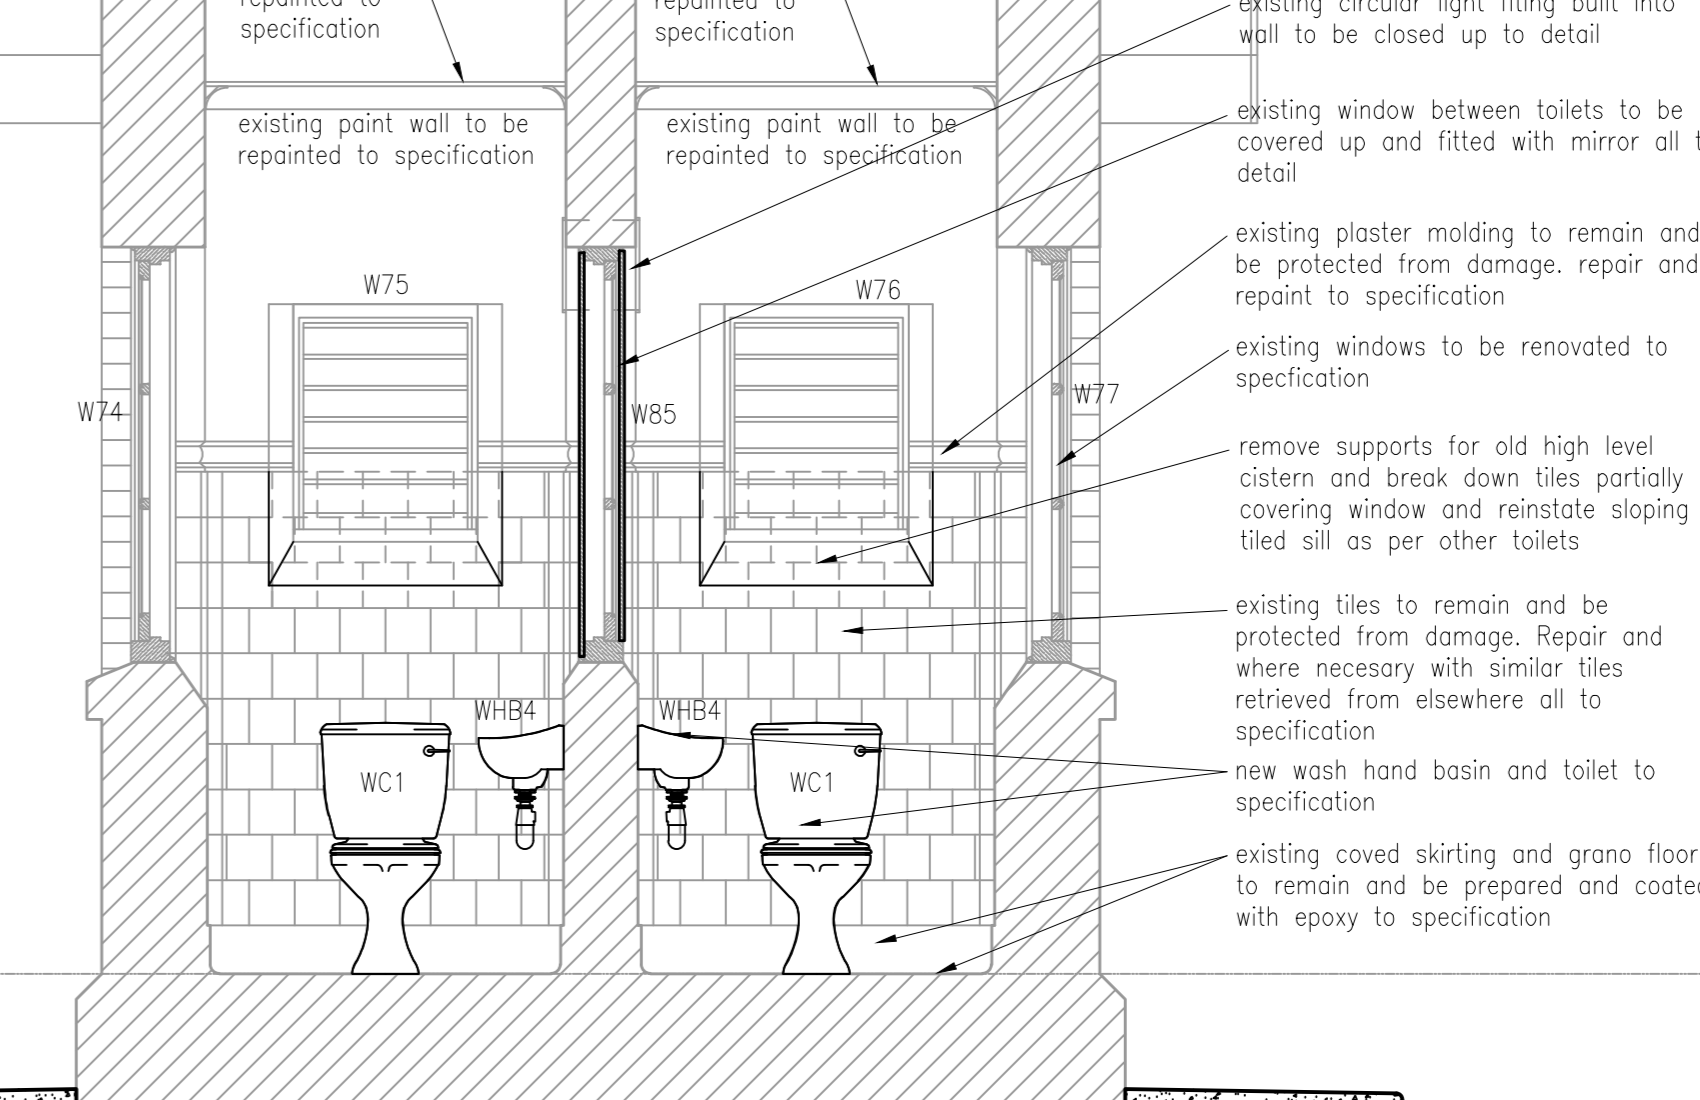


Section G - G scale 1:25

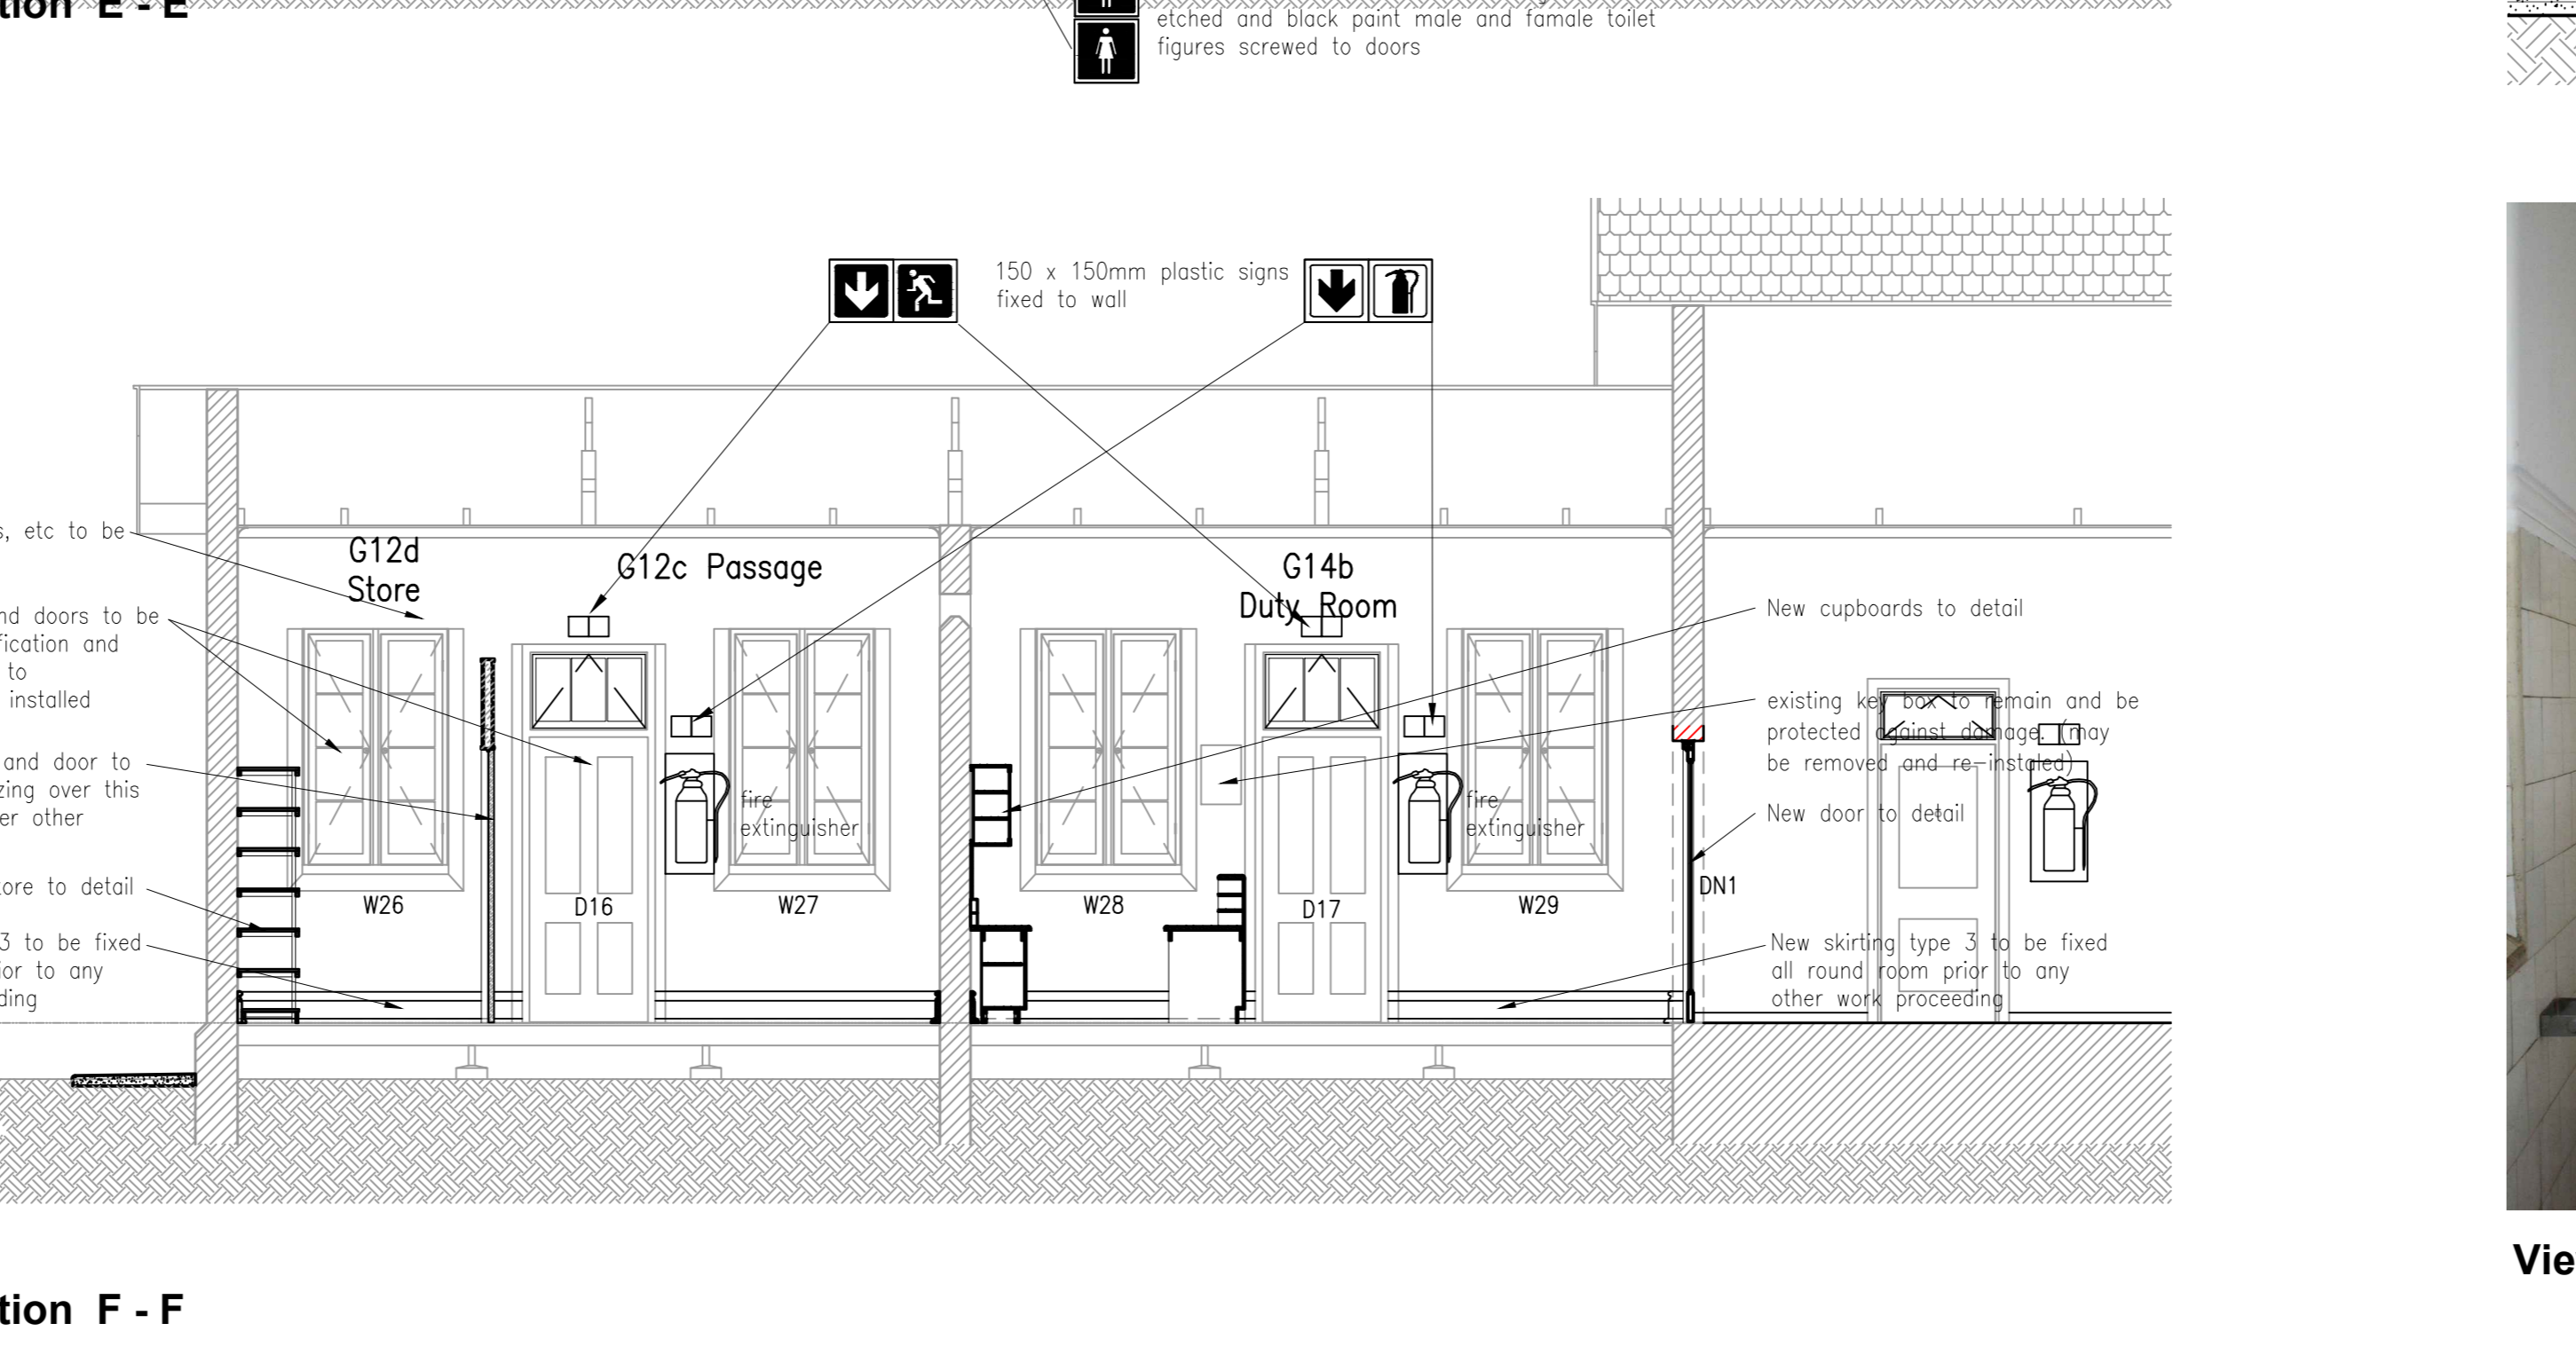

Section F - F

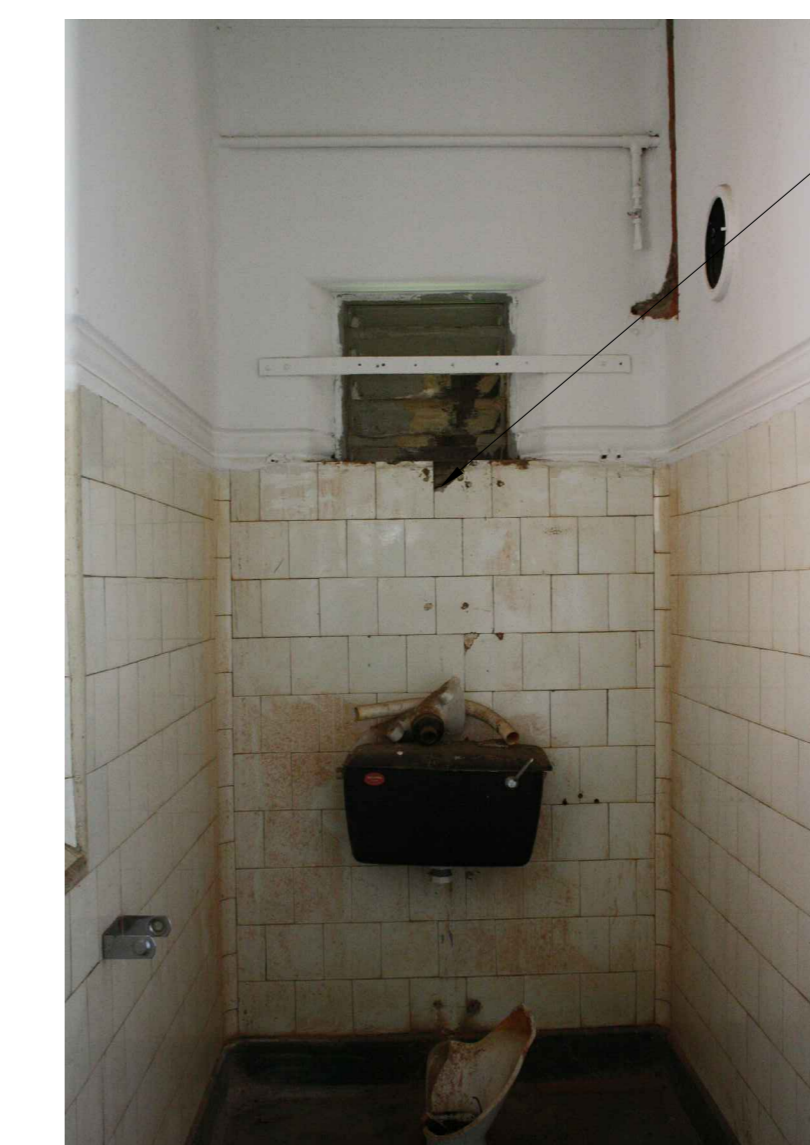

View Toilet G13a showing window sill problem

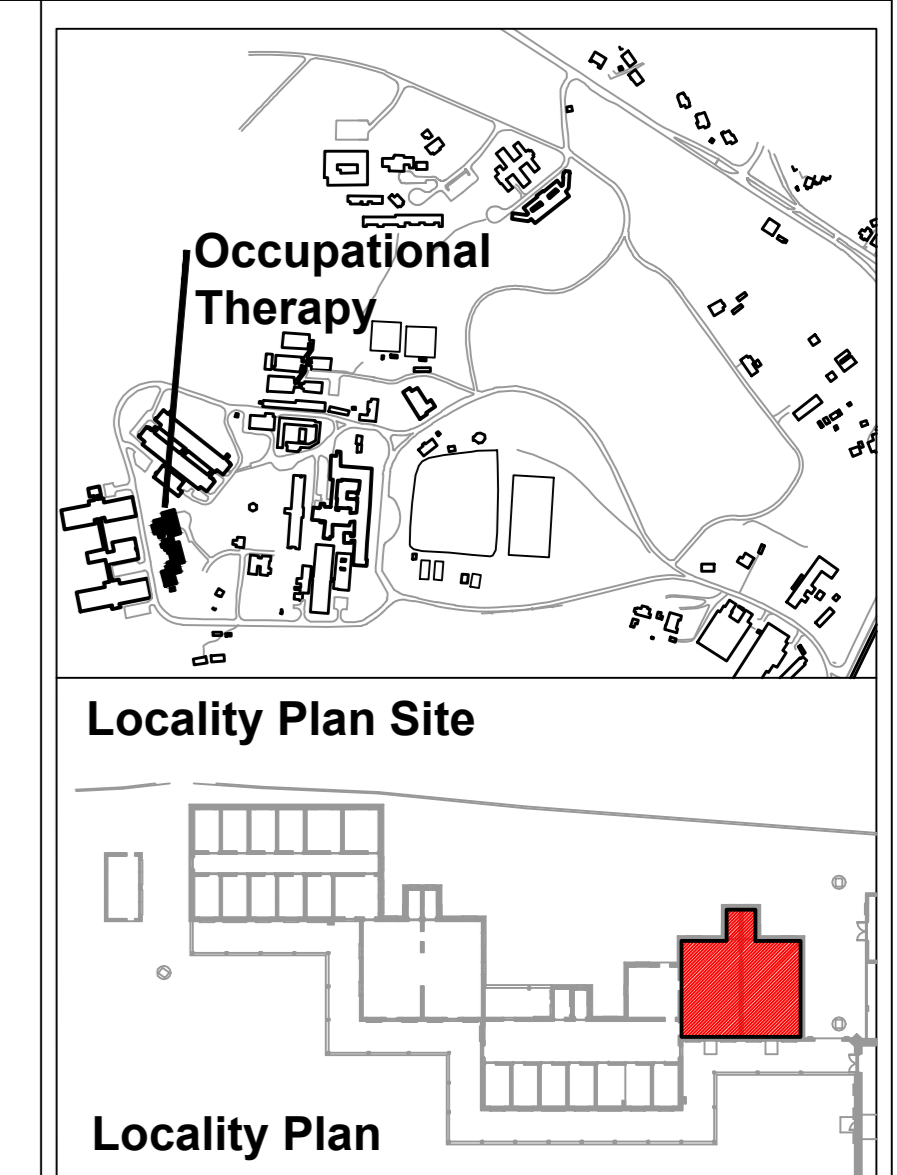


Occupational Therapy Locality Plan Site

Locality Plan

NO.	DATE	AMENDMENTS AND REVISIONS
1		AMENDMENTS BEFORE CONTRACT COMMENCES
2		REVISIONS AFTER CONTRACT HAS COMMENCED

PROVINCE OF
KWA-ZULU NATAL
DEPARTMENT OF WORKS
PRIVATE BAG X9041
PIETERMARITZBURG
3200

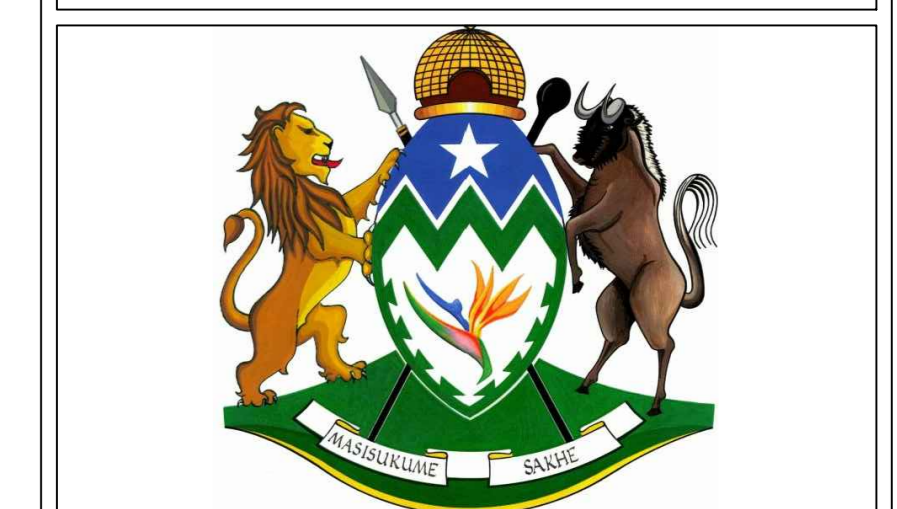

L&R architects

Suite E3 : Block E
Netcare Office Park
95 Umhlanga Rocks Drive
Durban North
4051
Tel : 031 573 1202
Fax: 031 573 1201
eMail: reesh@mweb.co.za

1	0	3	8	E	.	2	0	6	.
PROJECT	DRAWING	REVISION							

SOUTHERN REGION
PIETERMARITZBURG
DEPARTMENT OF HEALTH
TOWN HILL HOSPITAL
REPLACEMENT AND
RENOVATIONS TO ROOFS

DRAWING DESCRIPTION
OCCUPATIONAL THERAPY
BLOCK S1
ALTERATIONS AND RENOVATIONS

DRAWING NO.	REV
044038 - E - 206	.
SCALE	CHECKED
1:50 1:25	
FILE NO.	CLIENT
WIMS 044038	
DATE	DRAWN
Sep 2013	J.K.W.