



Section G - G

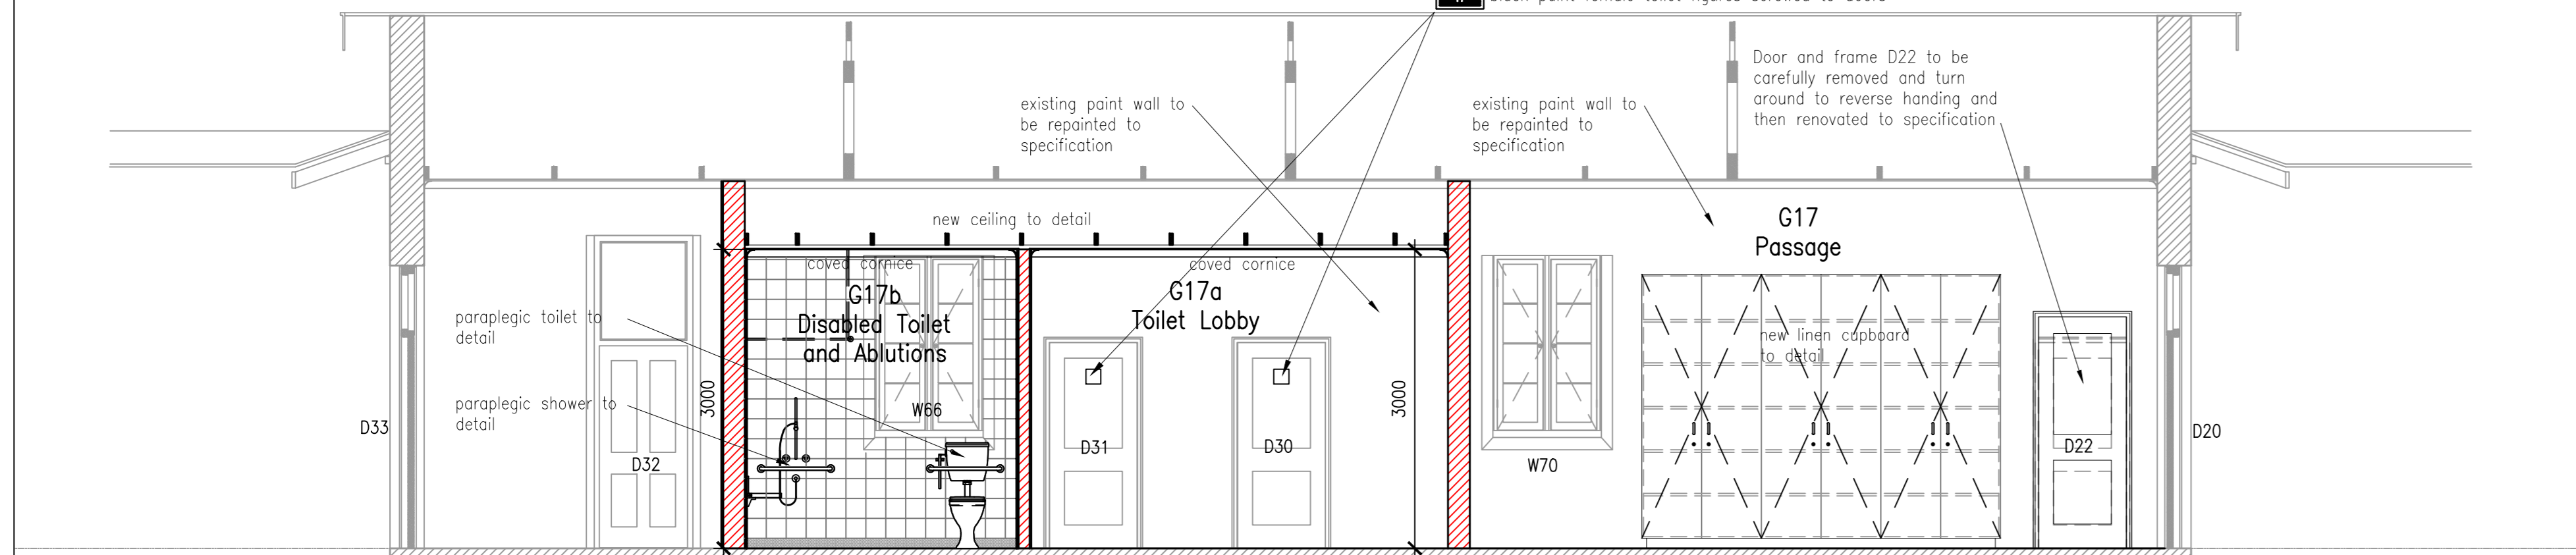


Section H - H

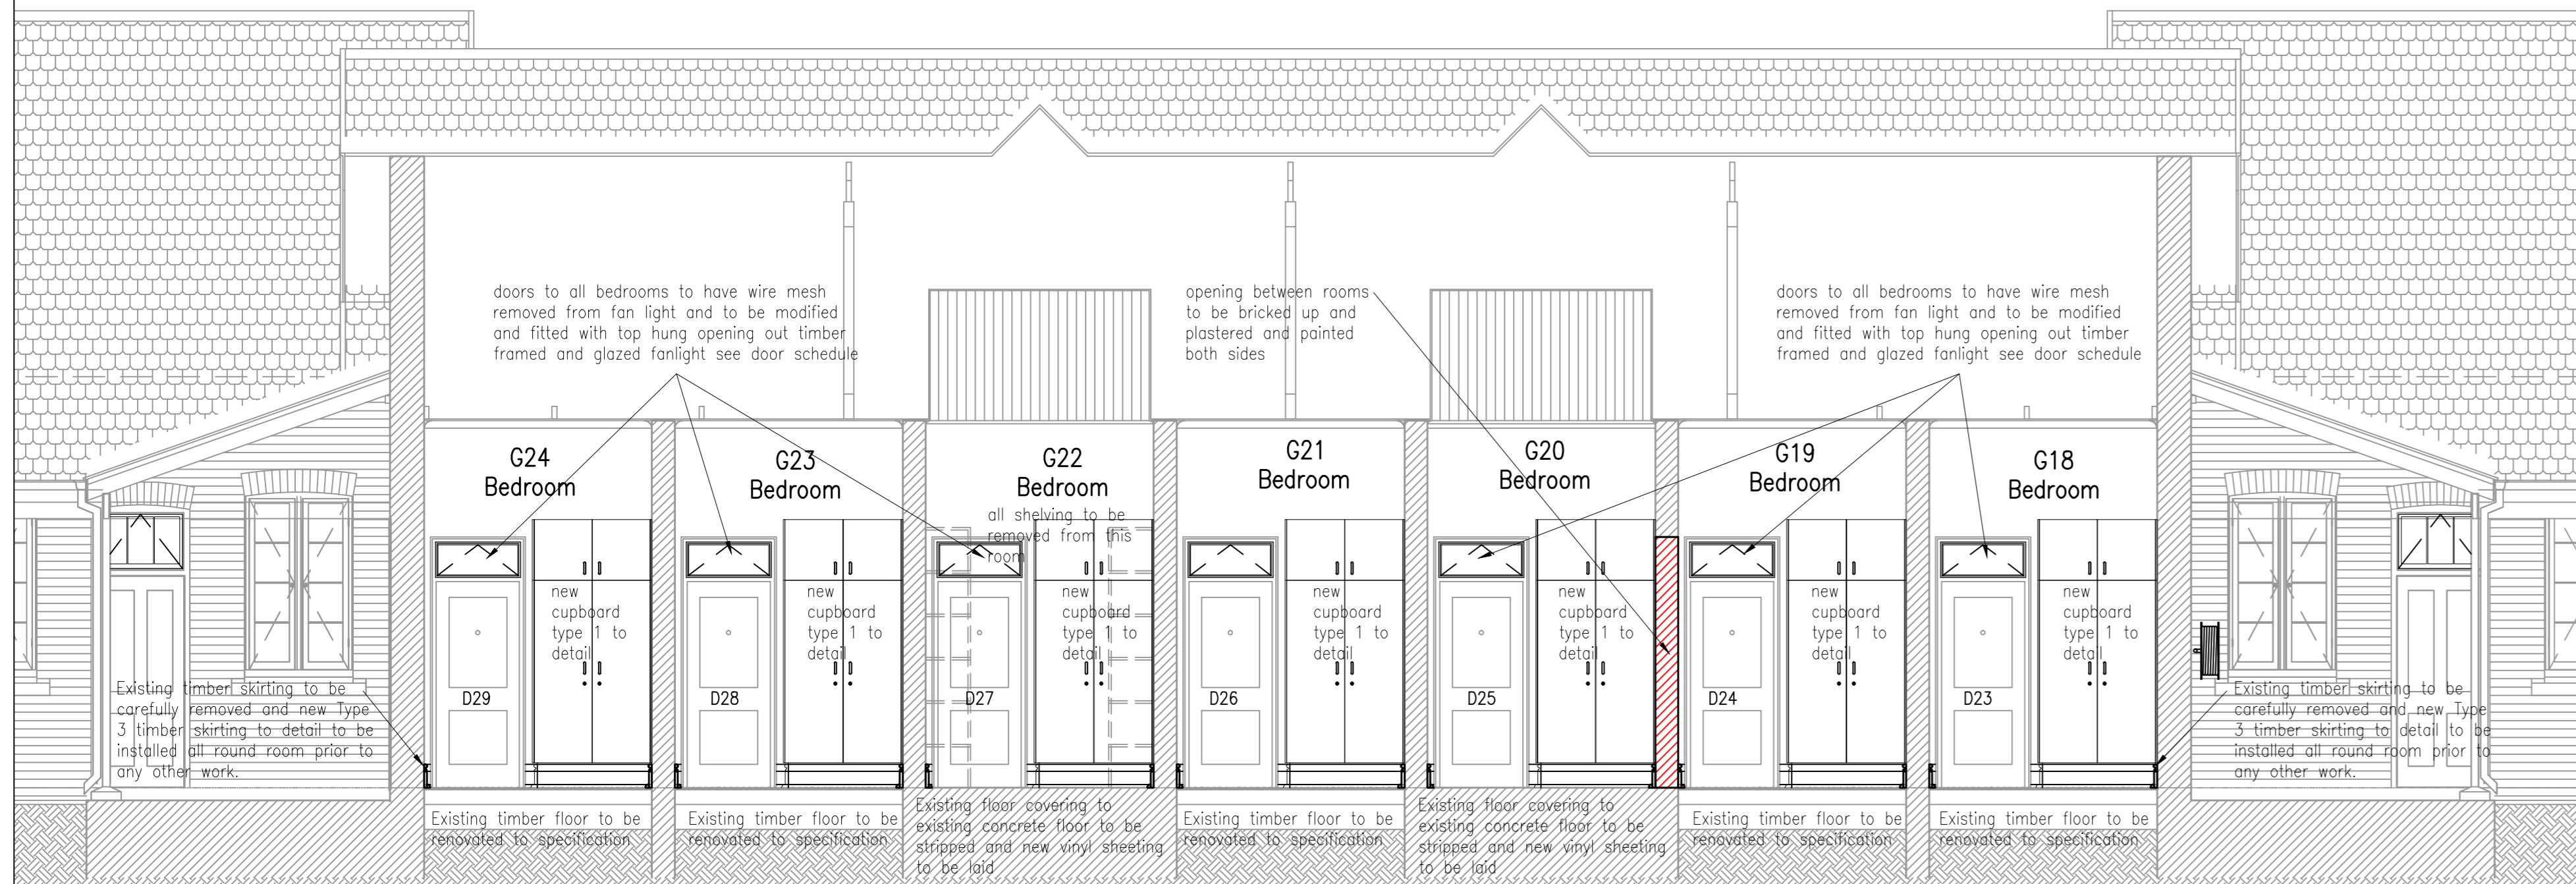


Section J - J




Section K - K

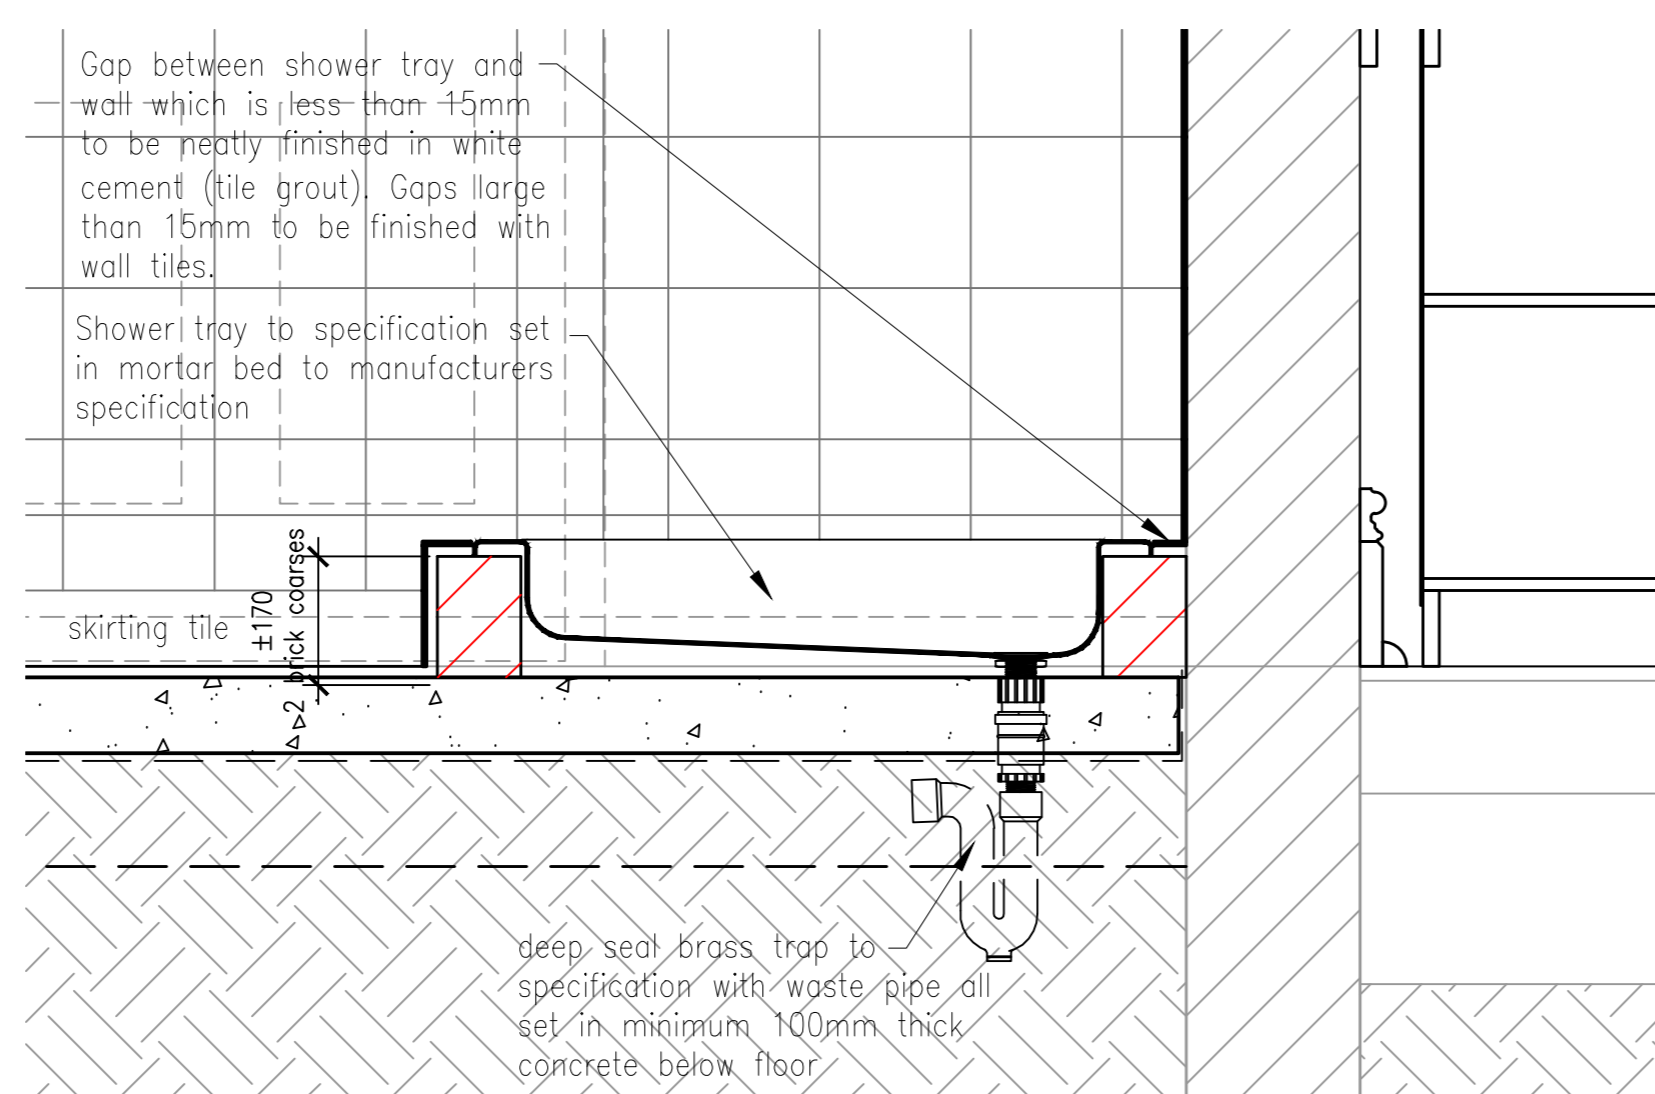


Typical Section Thro' Shower Tray scale 1:10

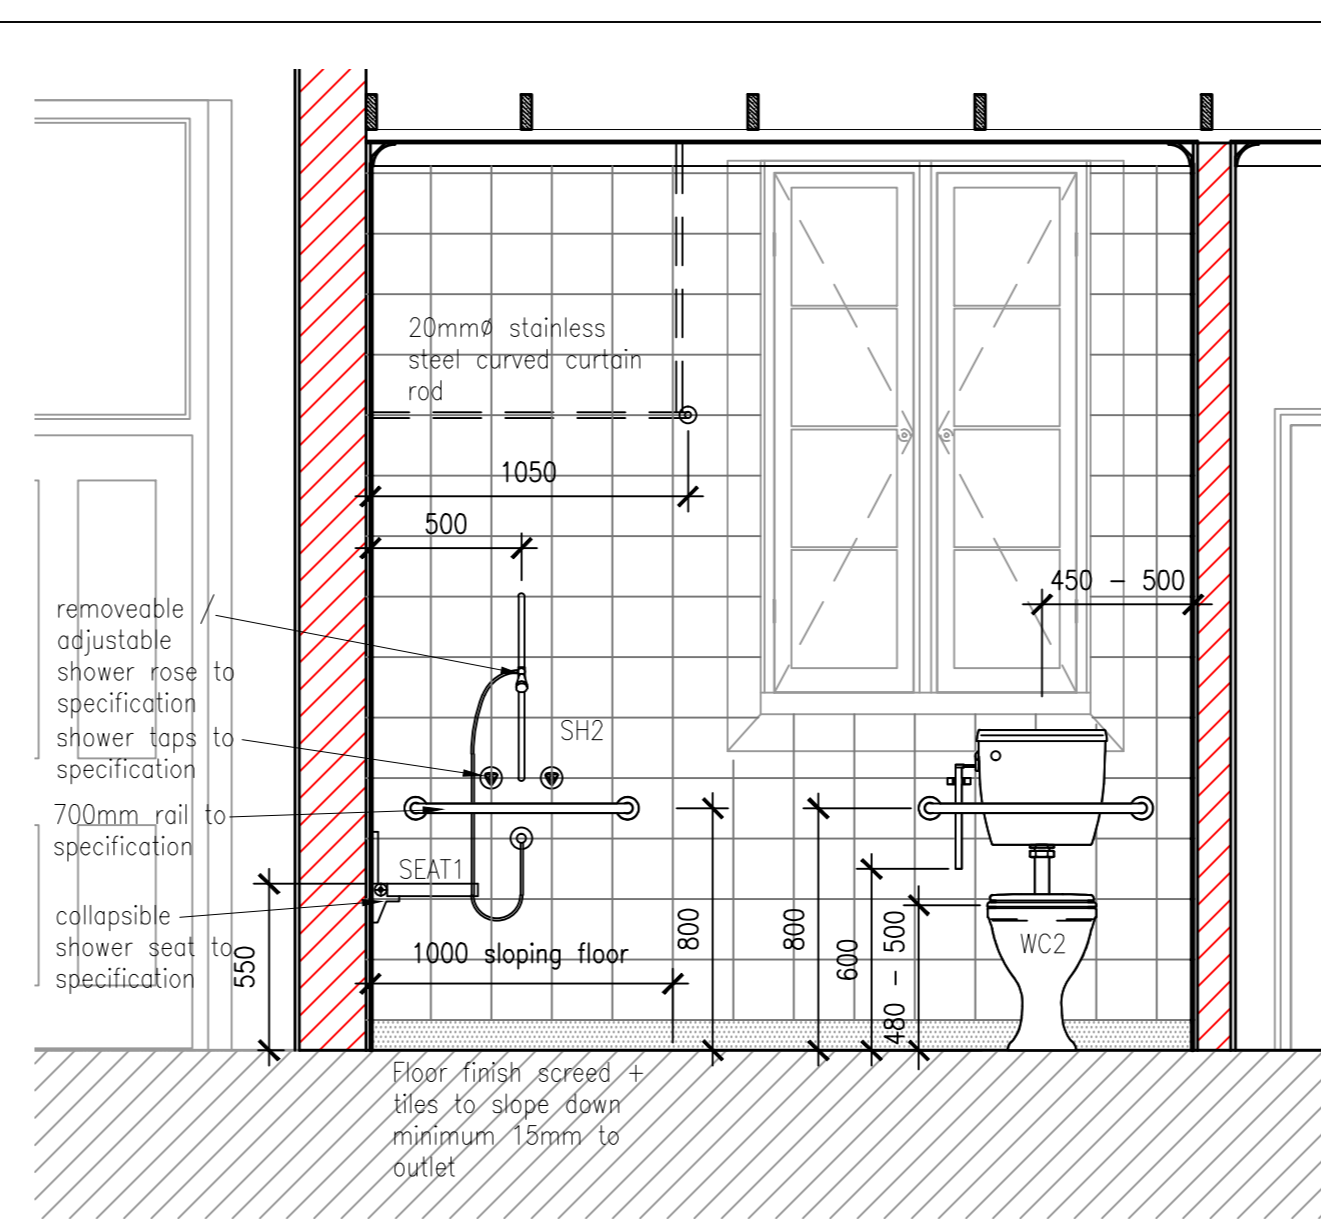


View 1

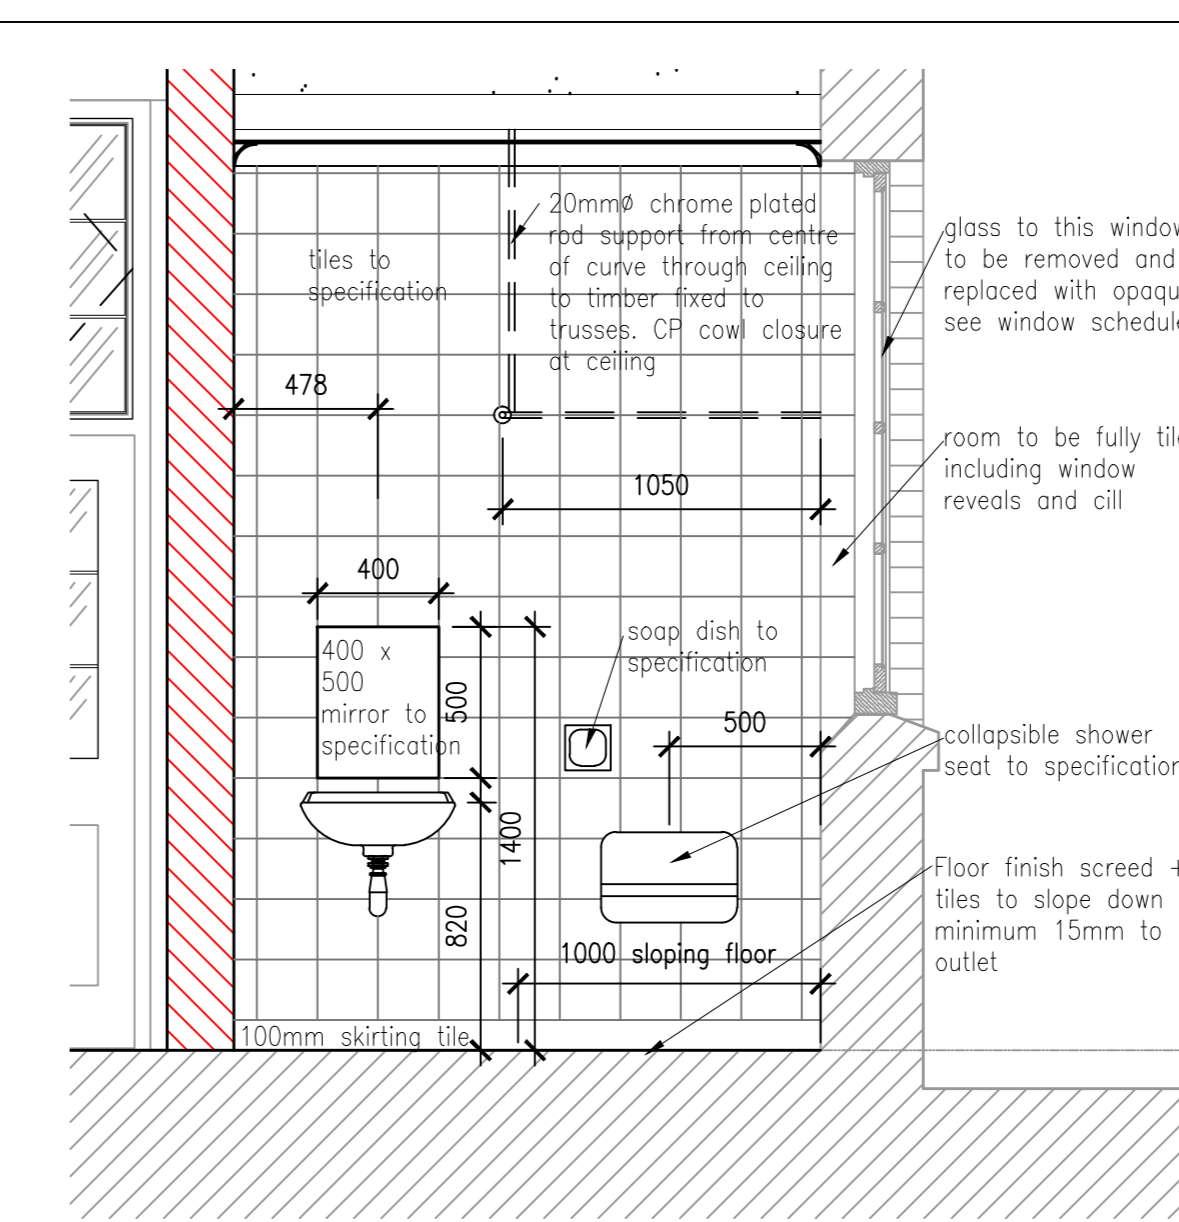


View 2

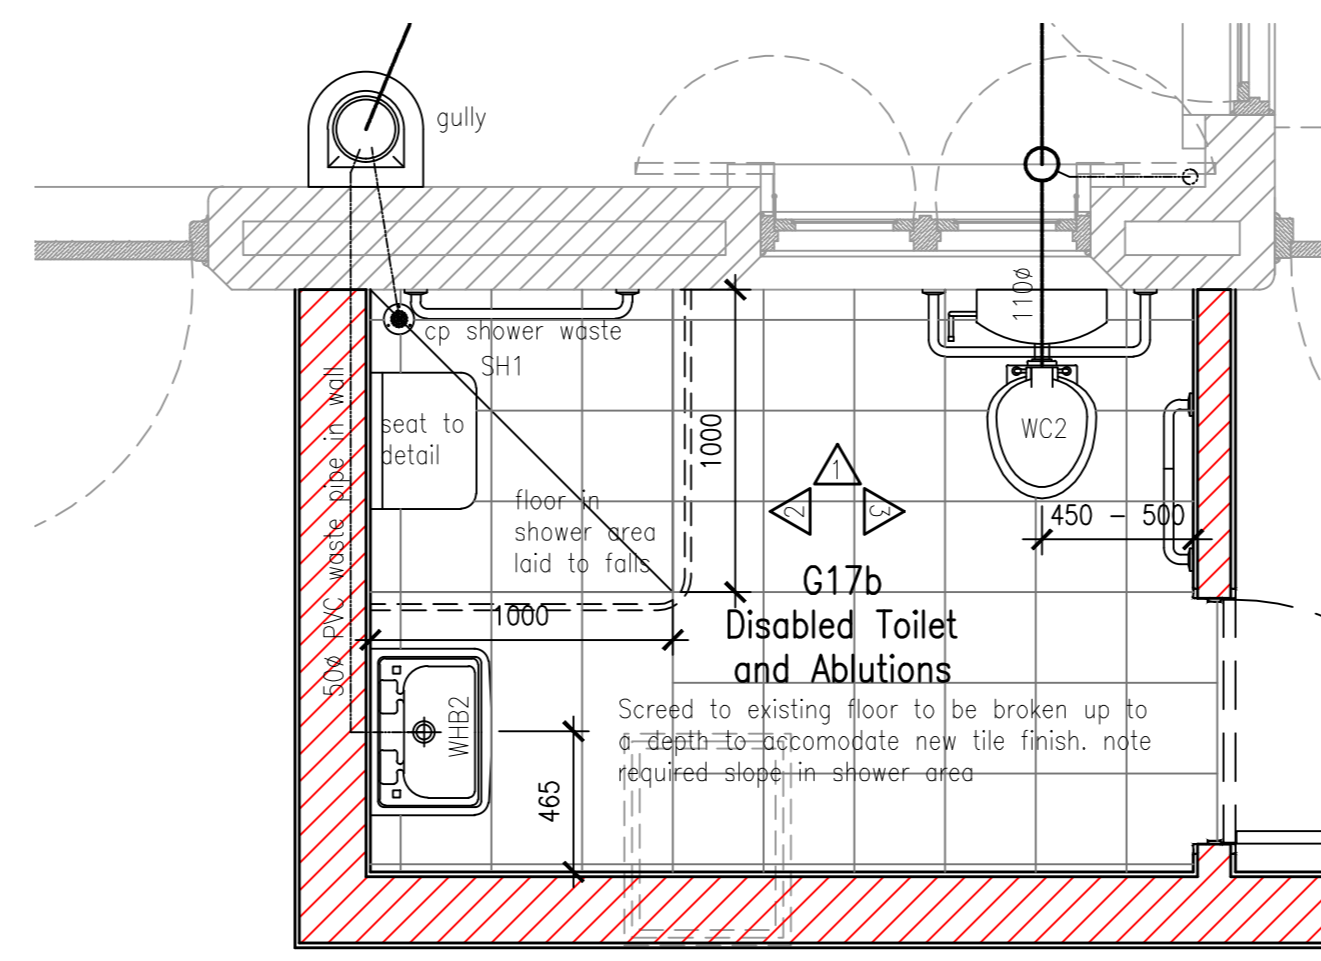


Plan Disabled Ablution/Toilet scale 1:25

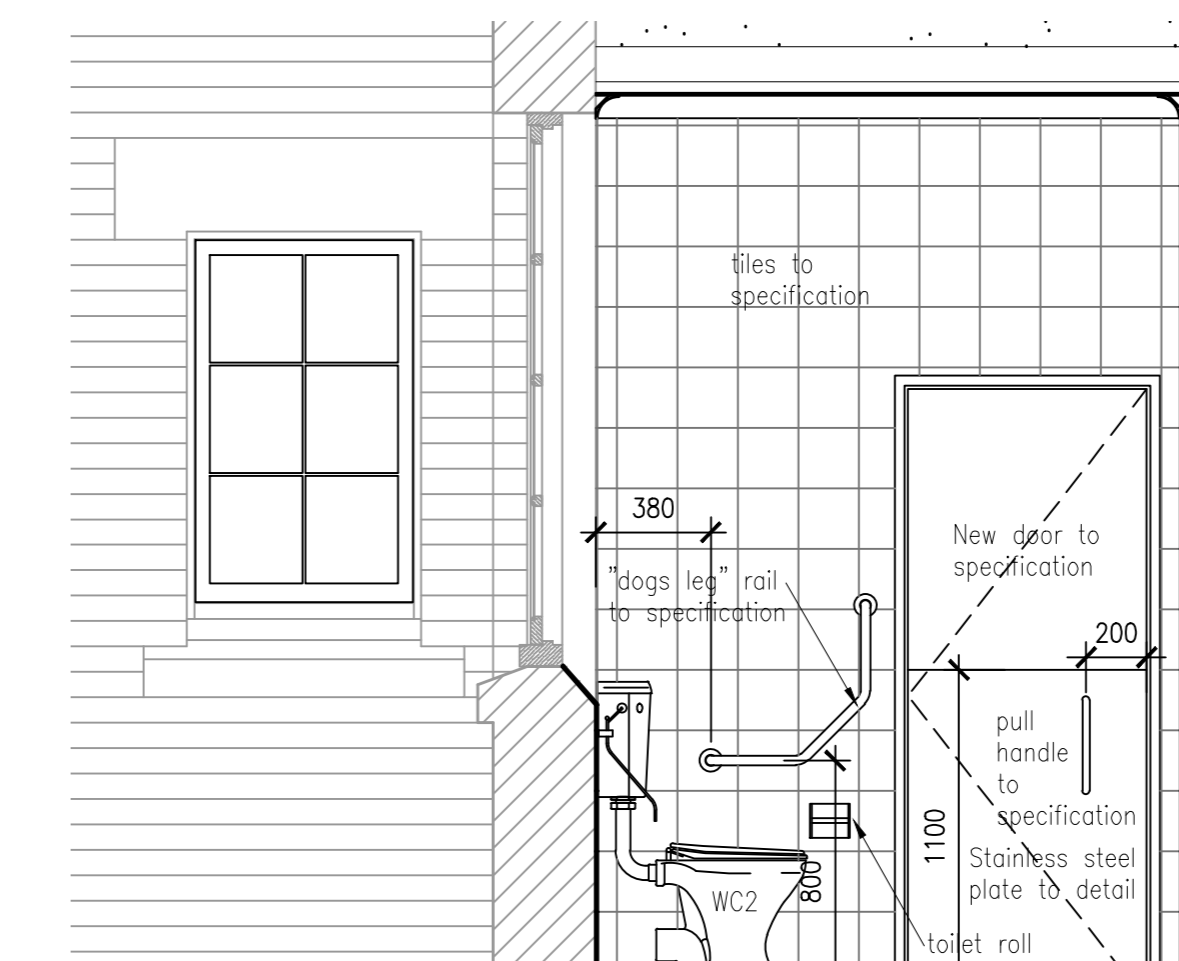


View 3

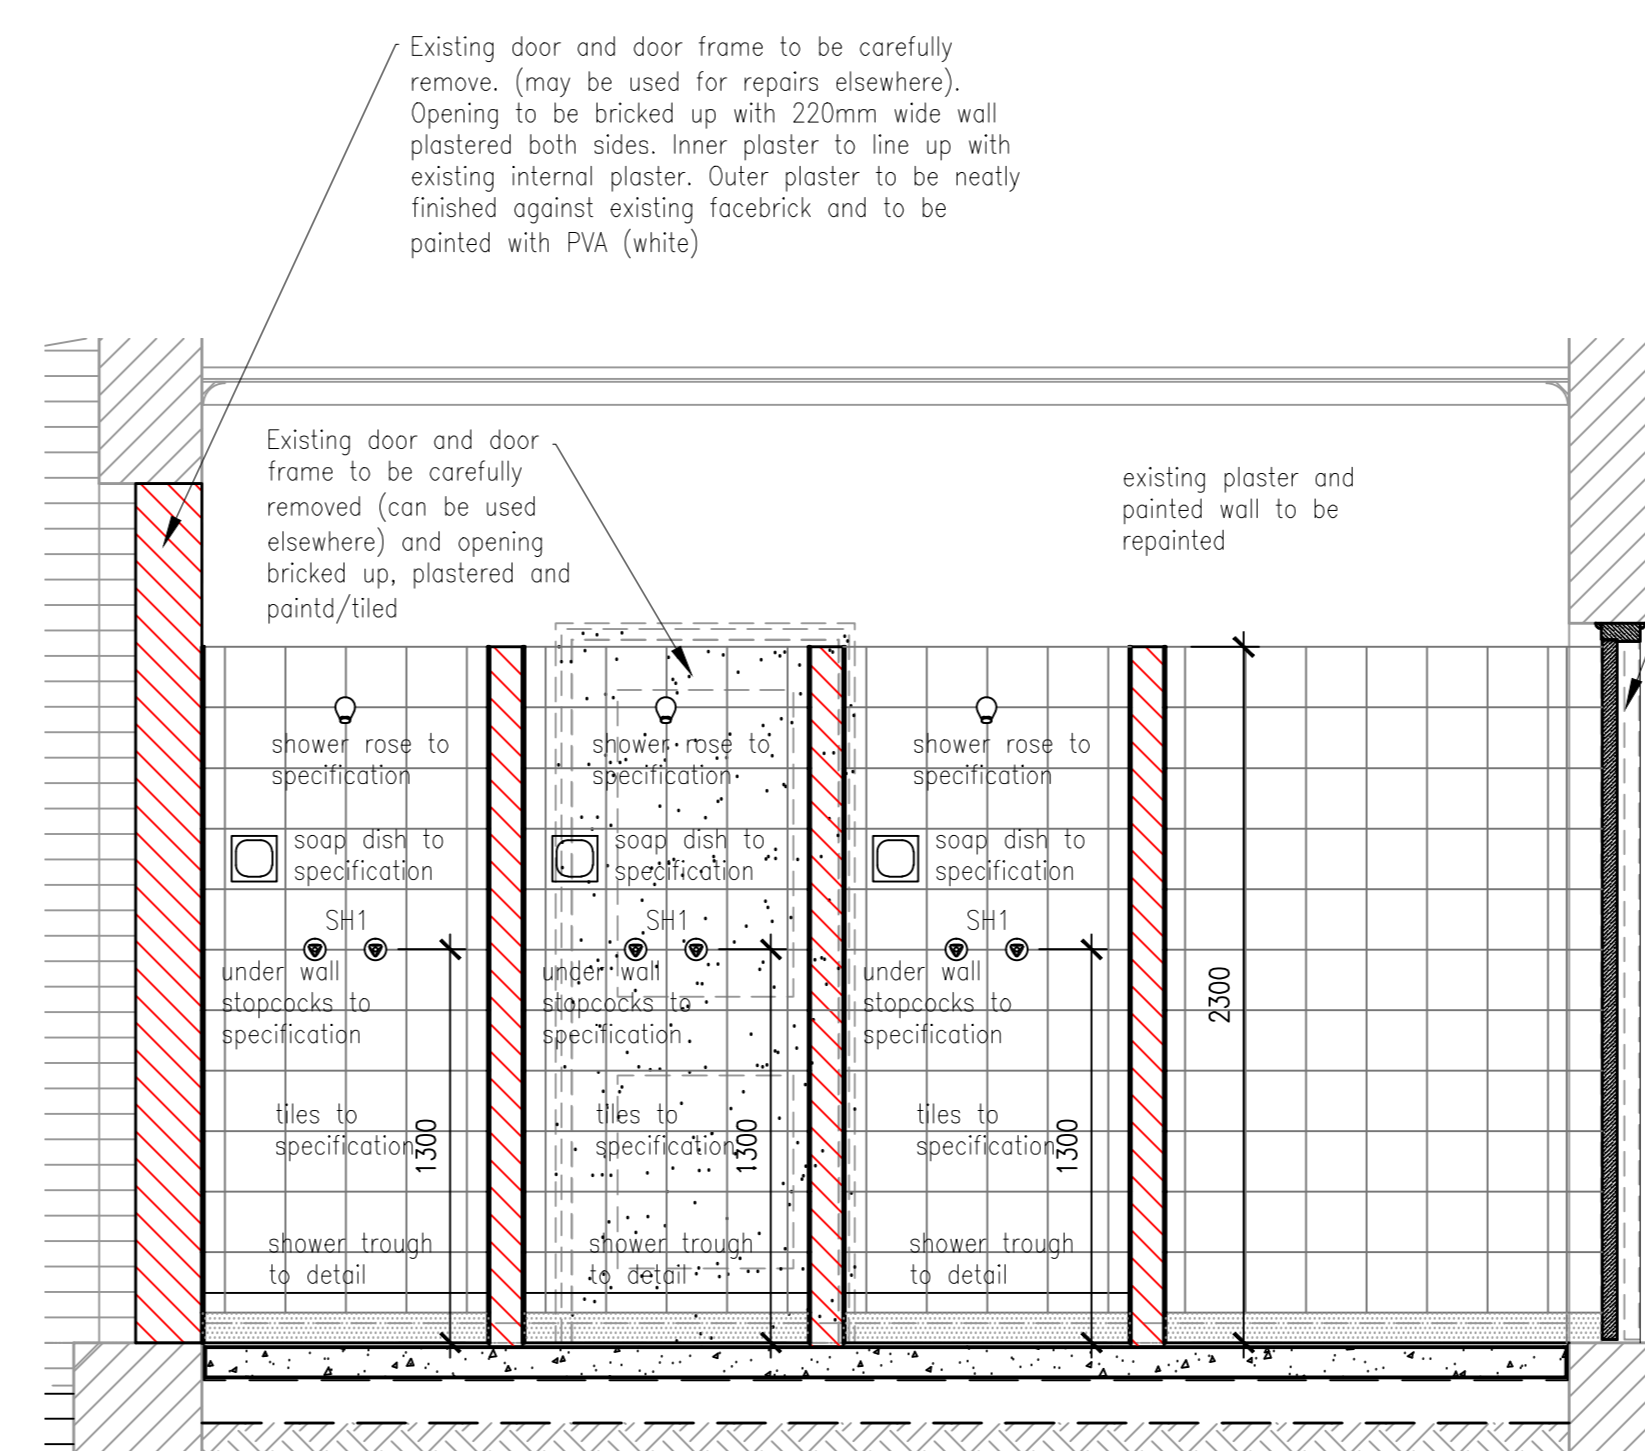


View 4

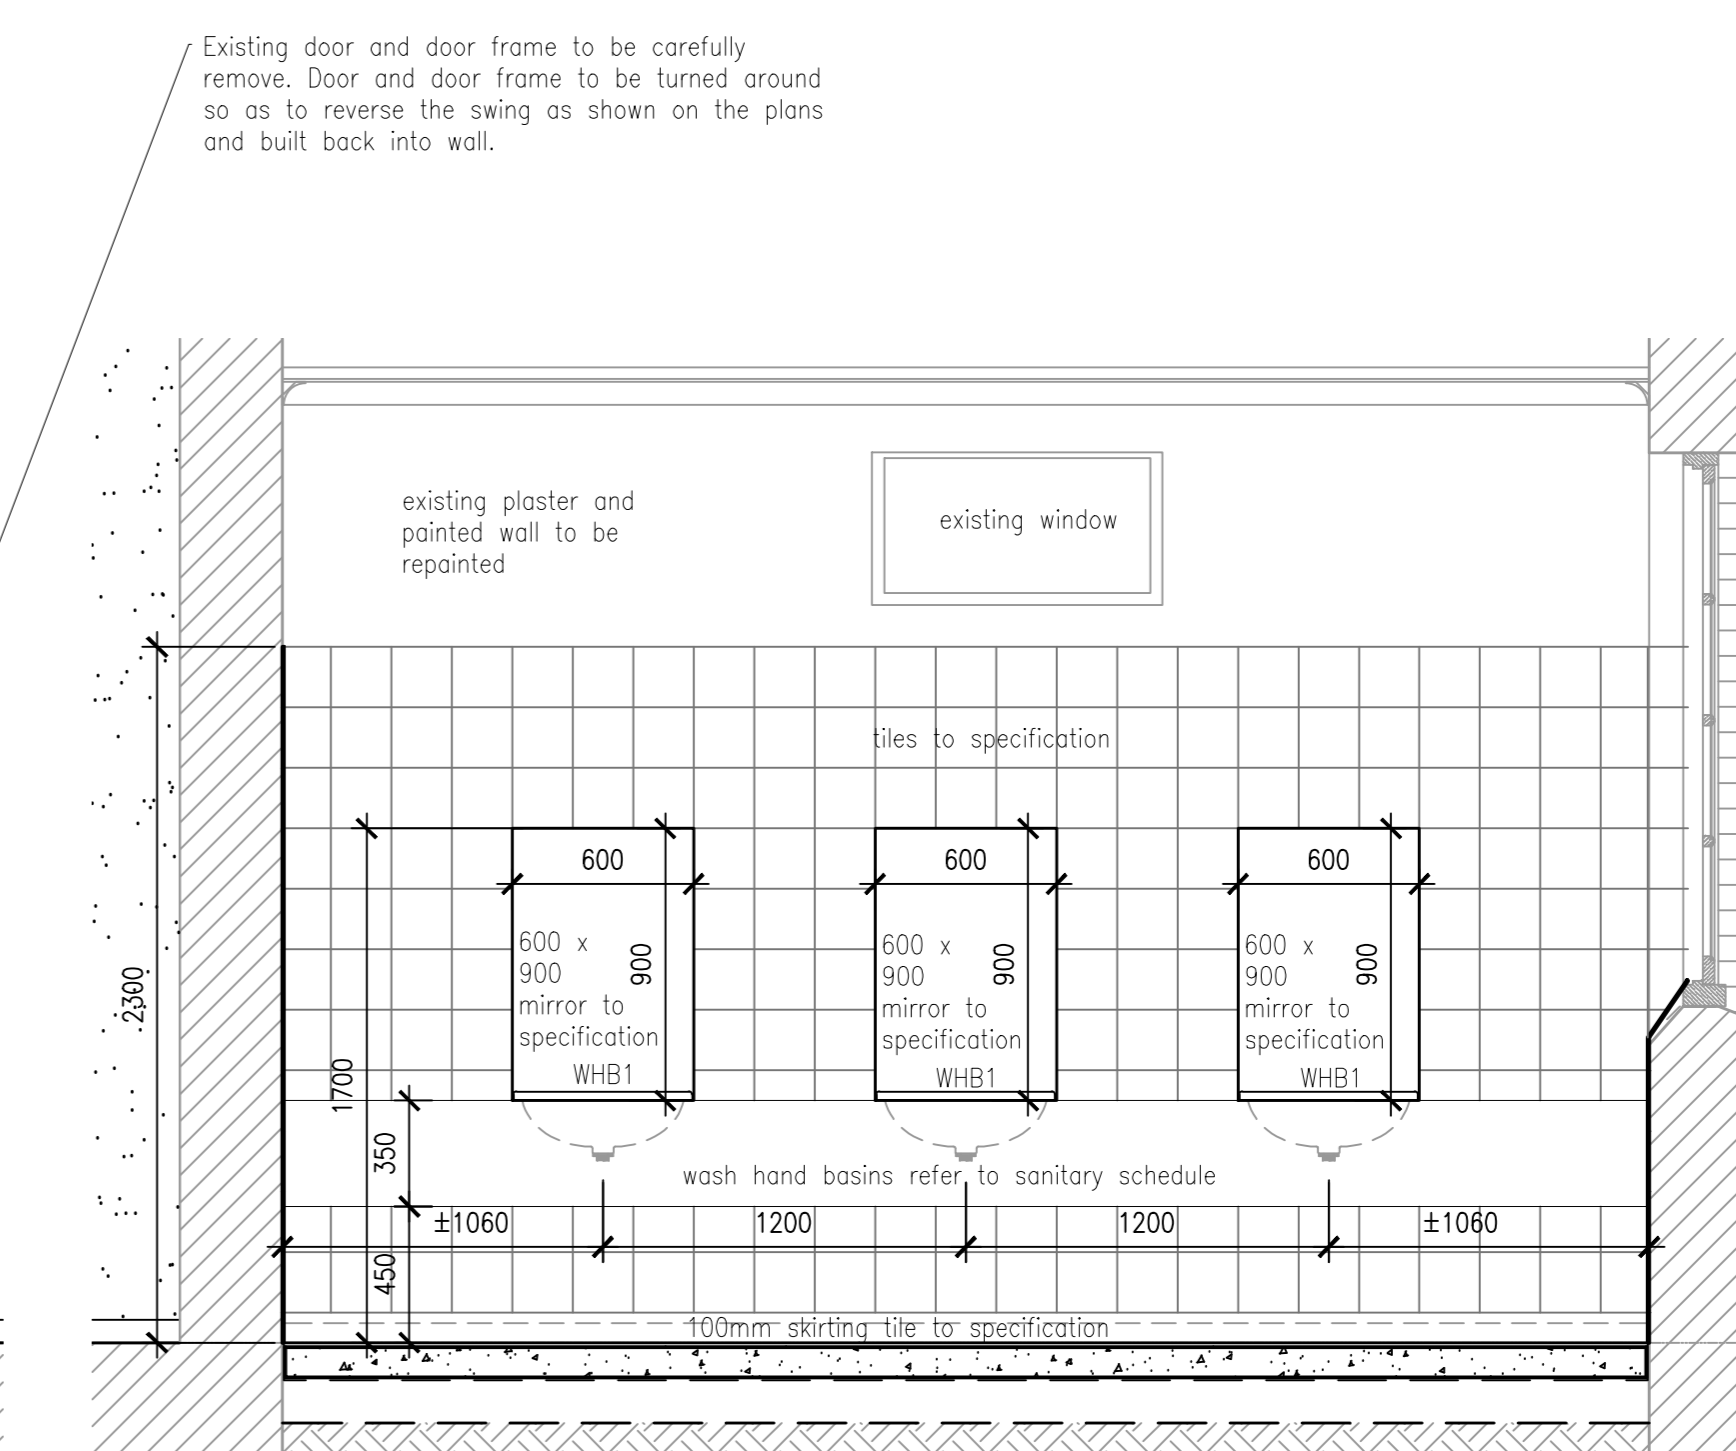



View 5

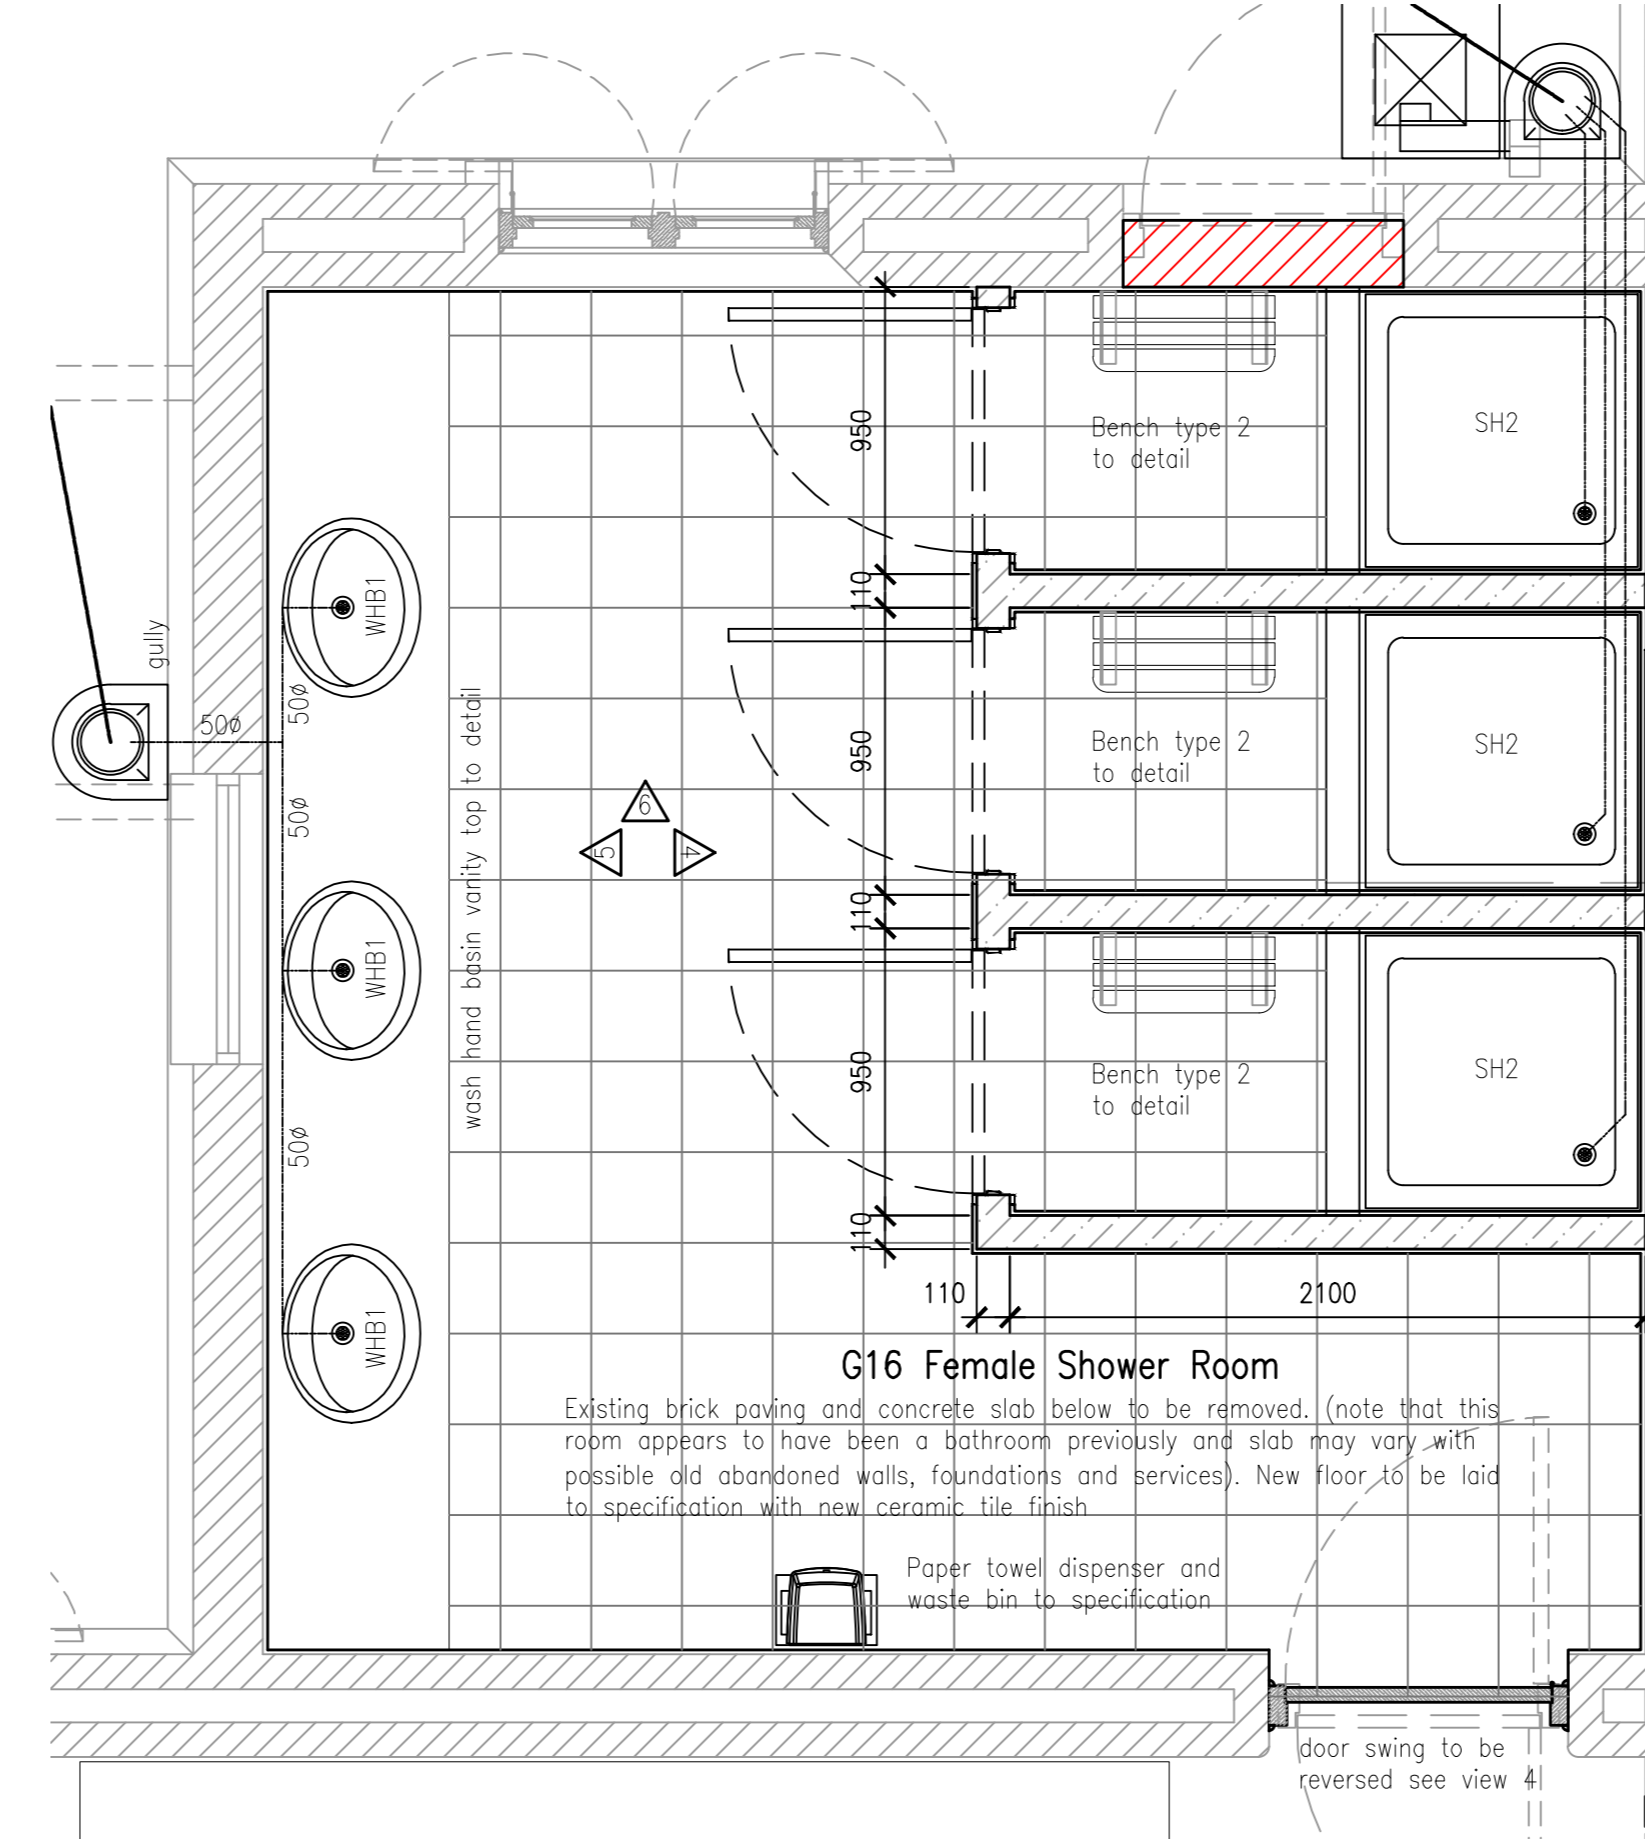

Plan Female Ablutions scale 1:25

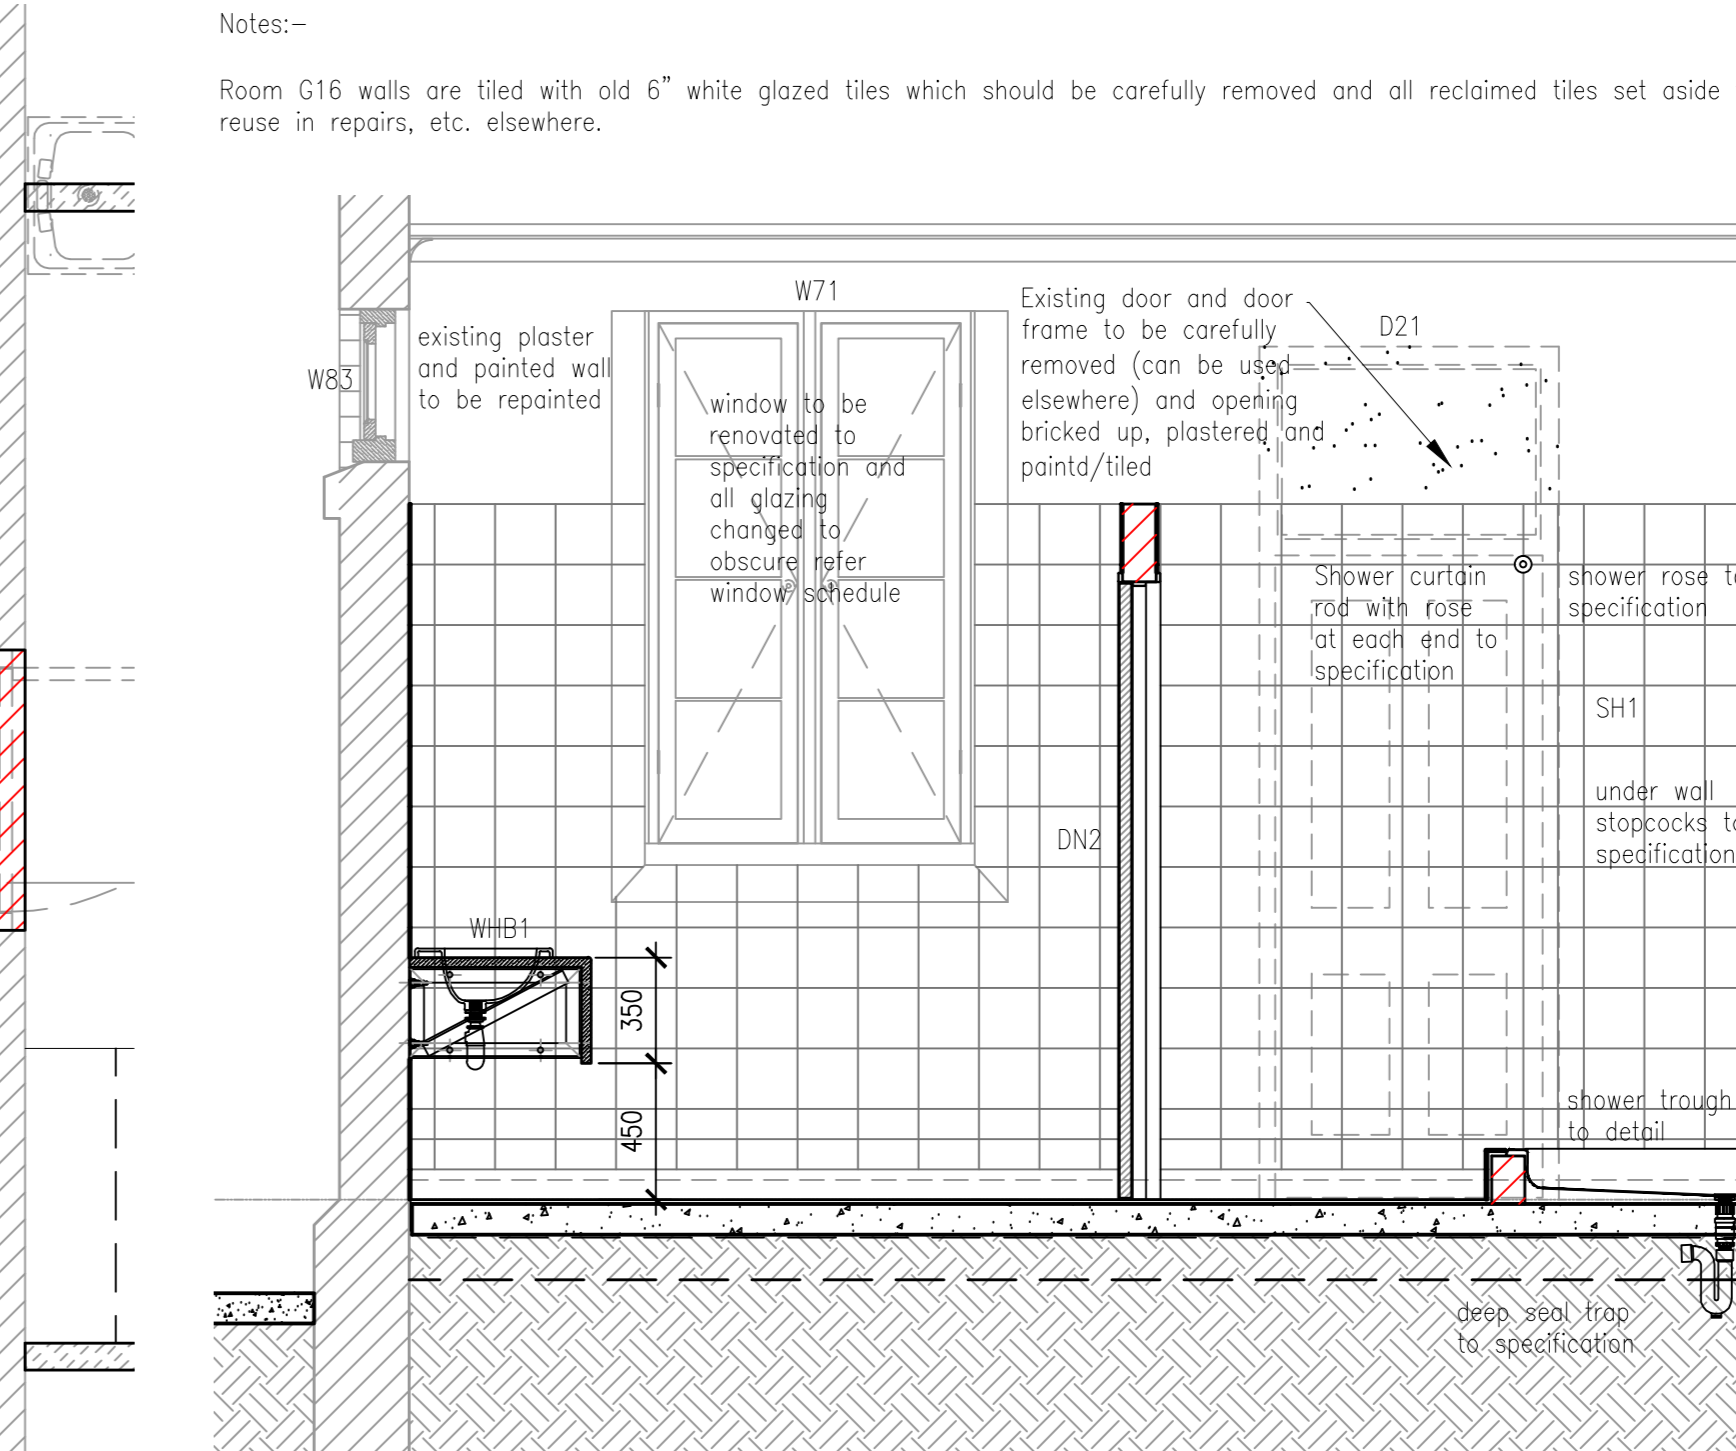


View 6

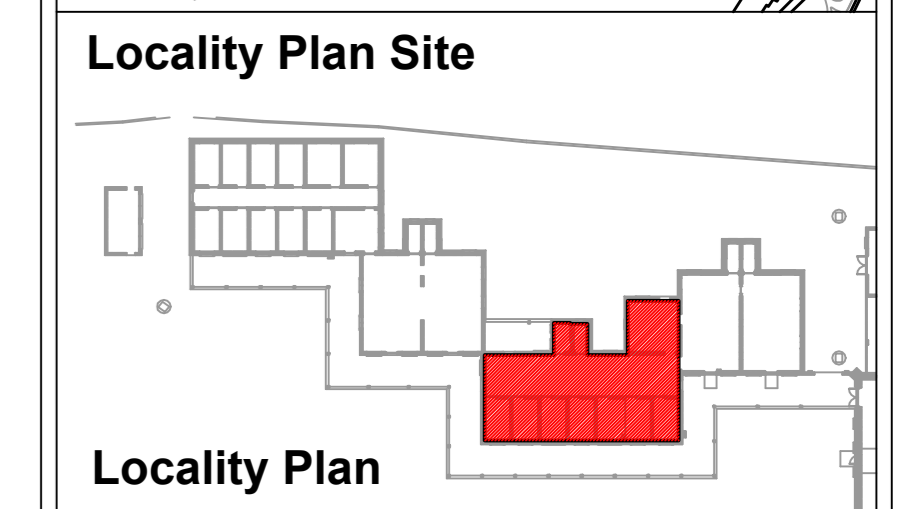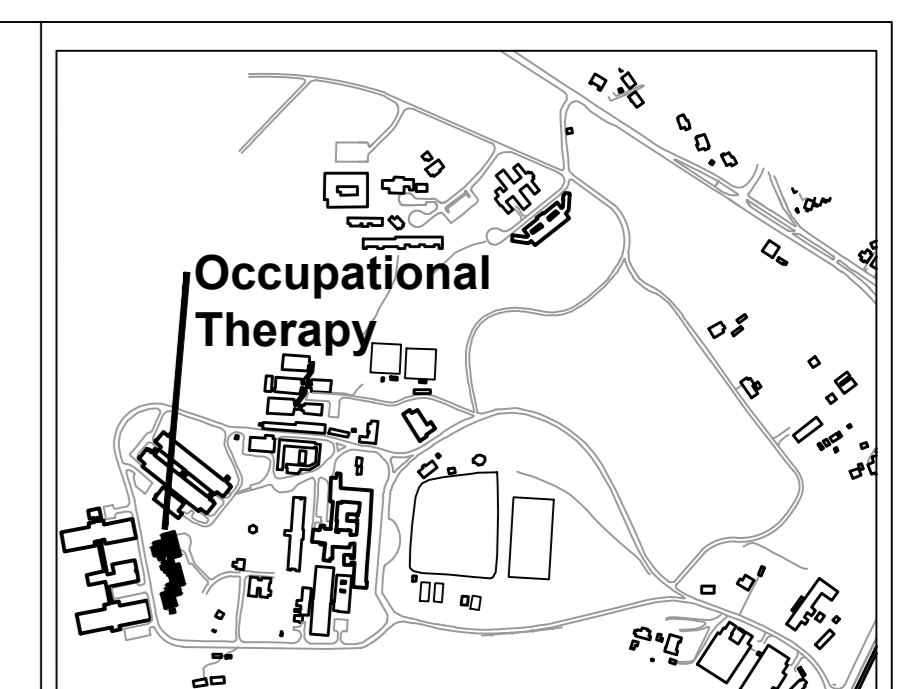

Locality Plan

NO.	DATE	AMENDMENTS AND REVISIONS
1		AMENDMENTS BEFORE CONTRACT COMMENCES
2		REVISIONS AFTER CONTRACT HAS COMMENCED

PROVINCE OF
KWA-ZULU NATAL
DEPARTMENT OF WORKS
PRIVATE BAG X9041
PIETERMARITZBURG
3200

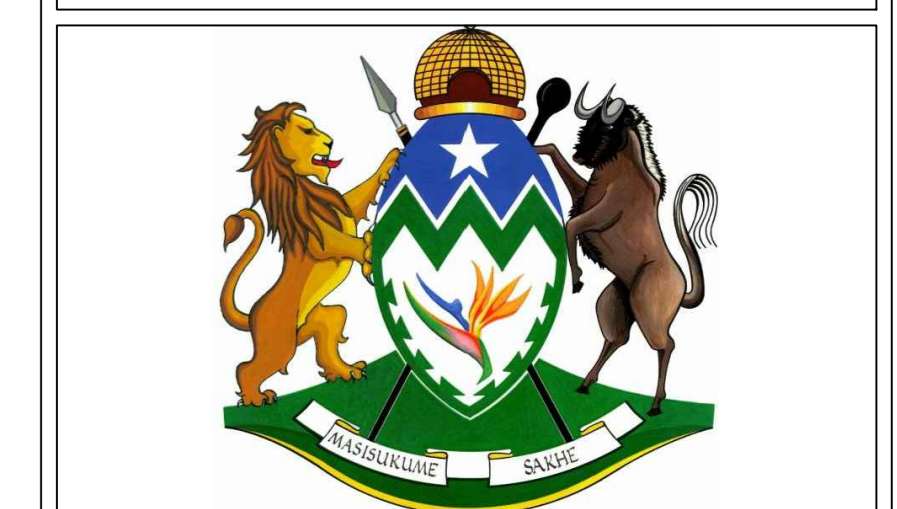

L&R architects
Suite E3 : Block E
Netcare Office Park
95 Umhlanga Rocks Drive
Durban North
4051
Tel : 031 573 1202
Fax: 031 573 1201
eMail: reesh@mweb.co.za

PROJECT
SOUTHERN REGION
PIETERMARITZBURG
DEPARTMENT OF HEALTH
TOWN HILL HOSPITAL
REPLACEMENT AND
RENOVATIONS TO ROOFS

DRAWING DESCRIPTION
OCCUPATIONAL THERAPY
BLOCK S2
ALTERATIONS AND RENOVATIONS

DRAWING NO.	REV
044038 - E - 209	.
SCALE	CHECKED
1:50 1:25	
FILE NO.	CLIENT
WIMS 044038	
DATE	DRAWN
Sep 2013	J.K.W.