




View 1 scale 1:20

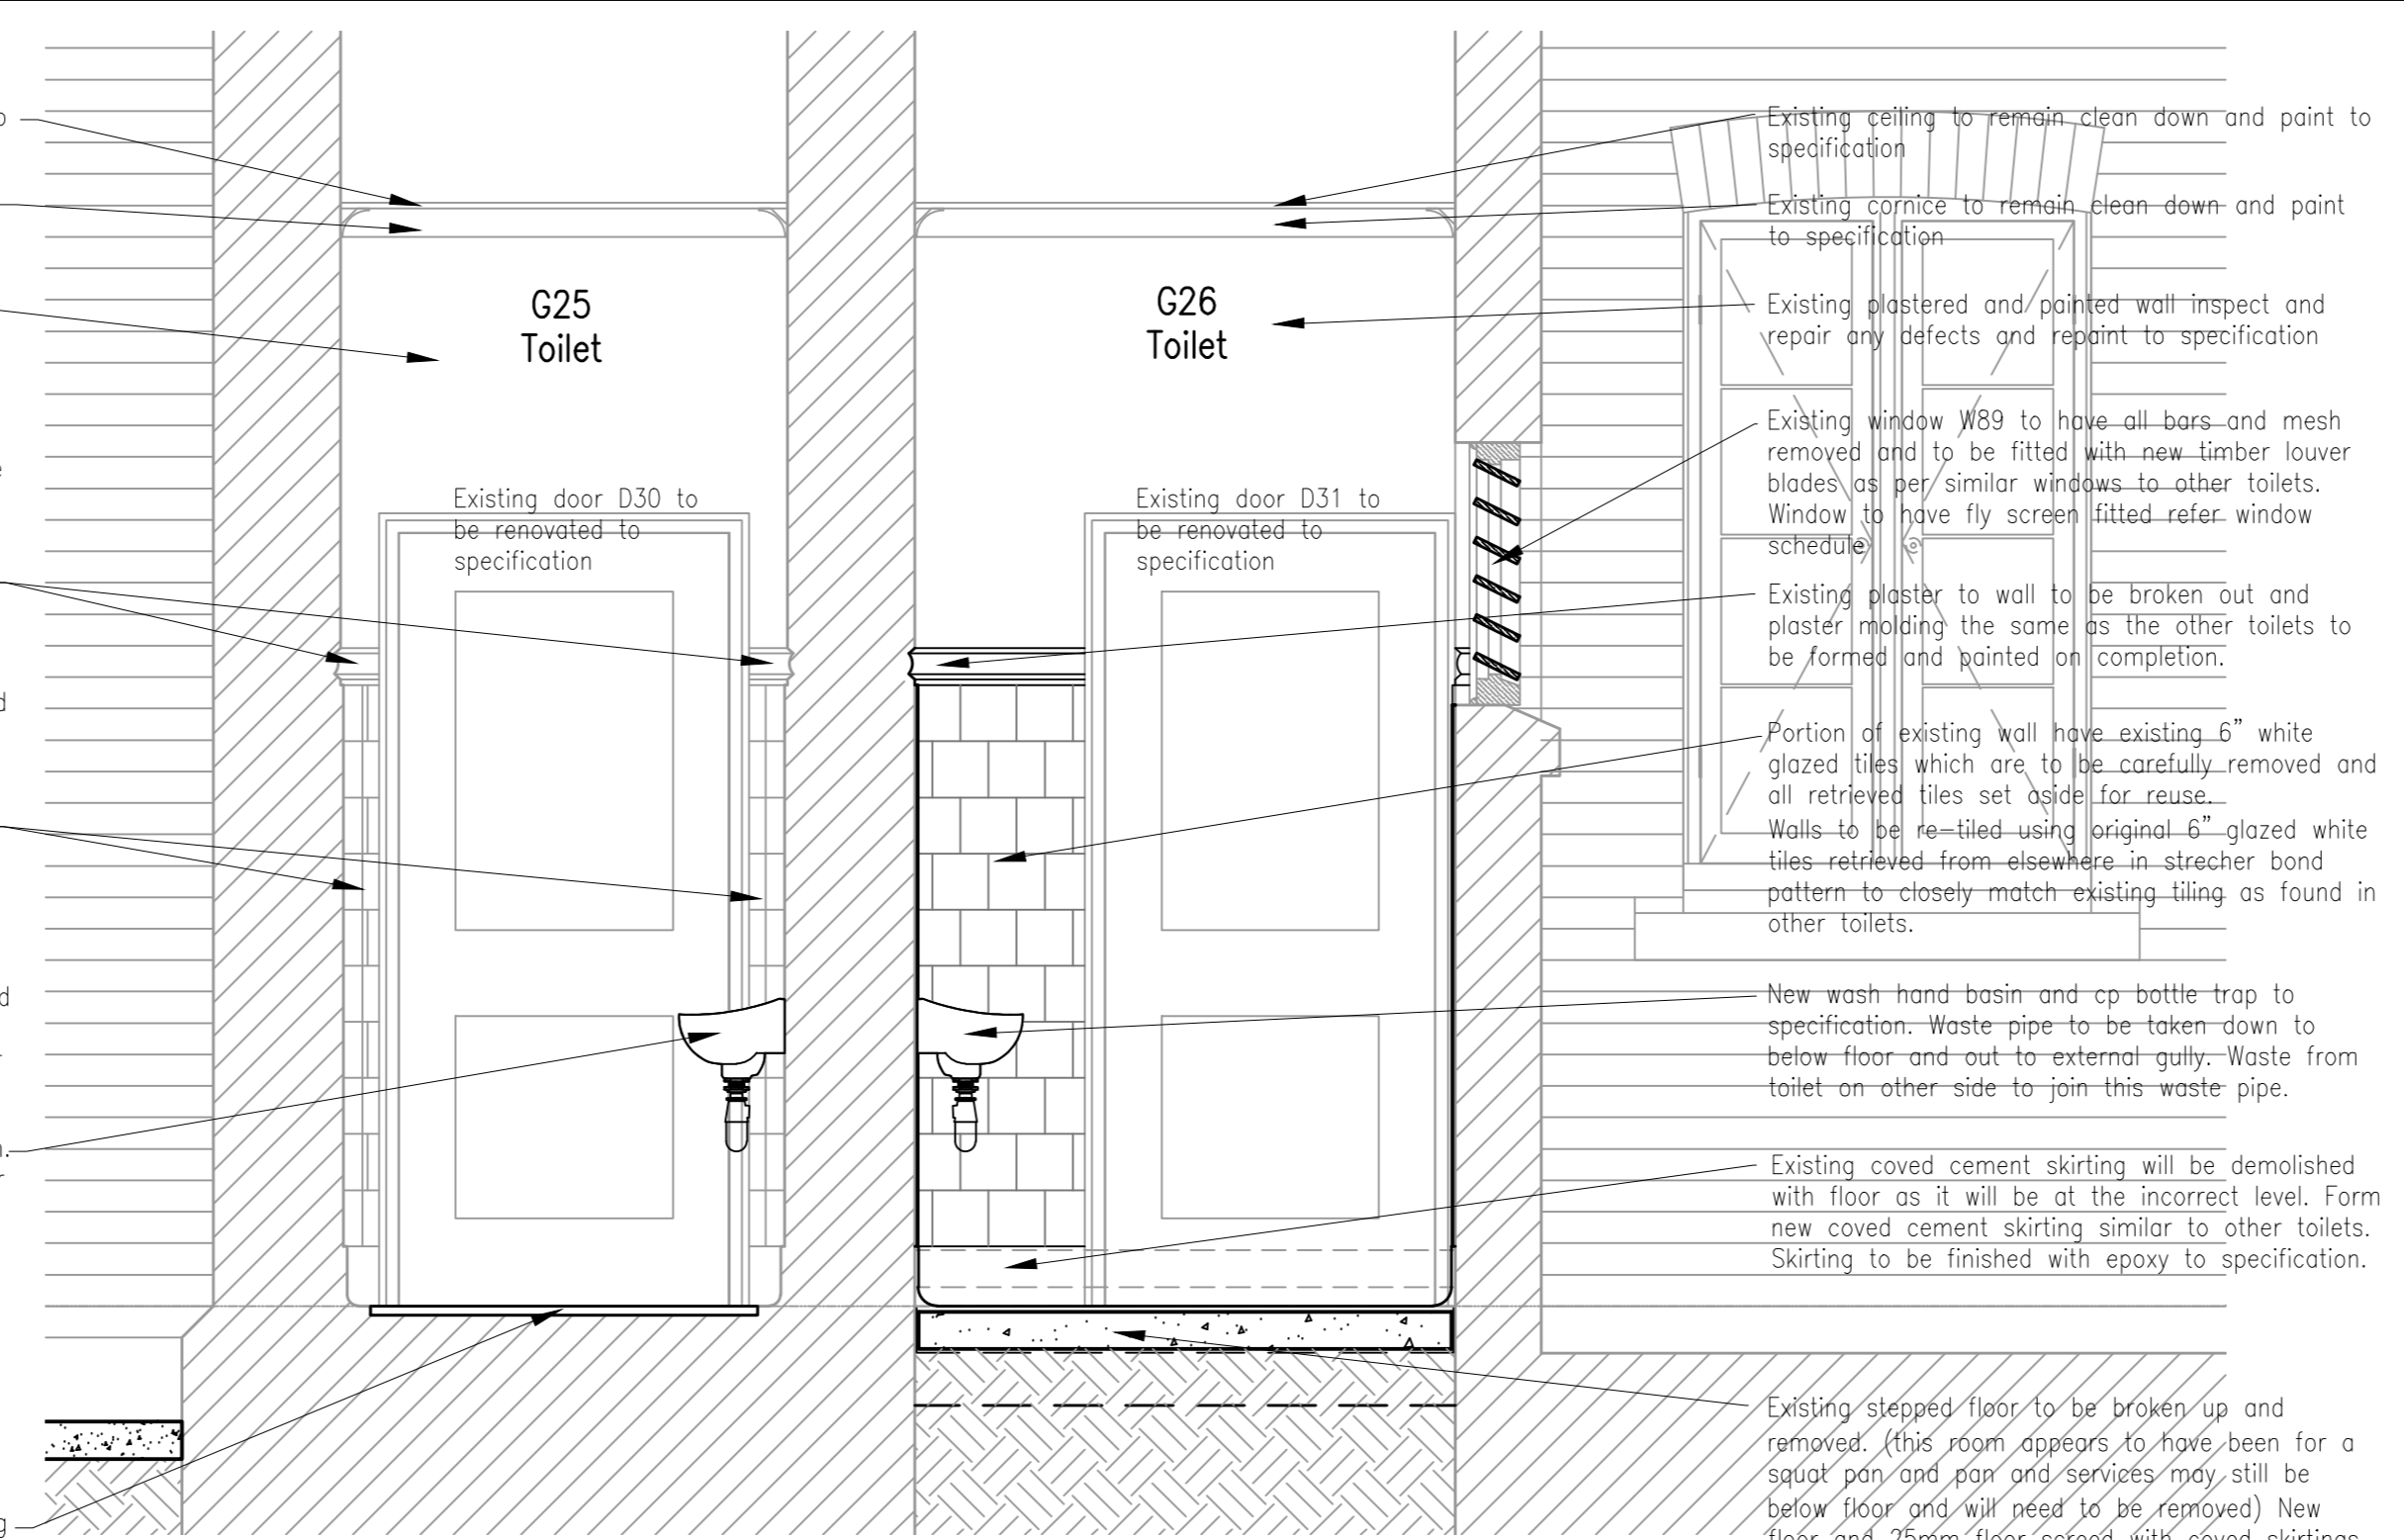


View 2 scale 1:20

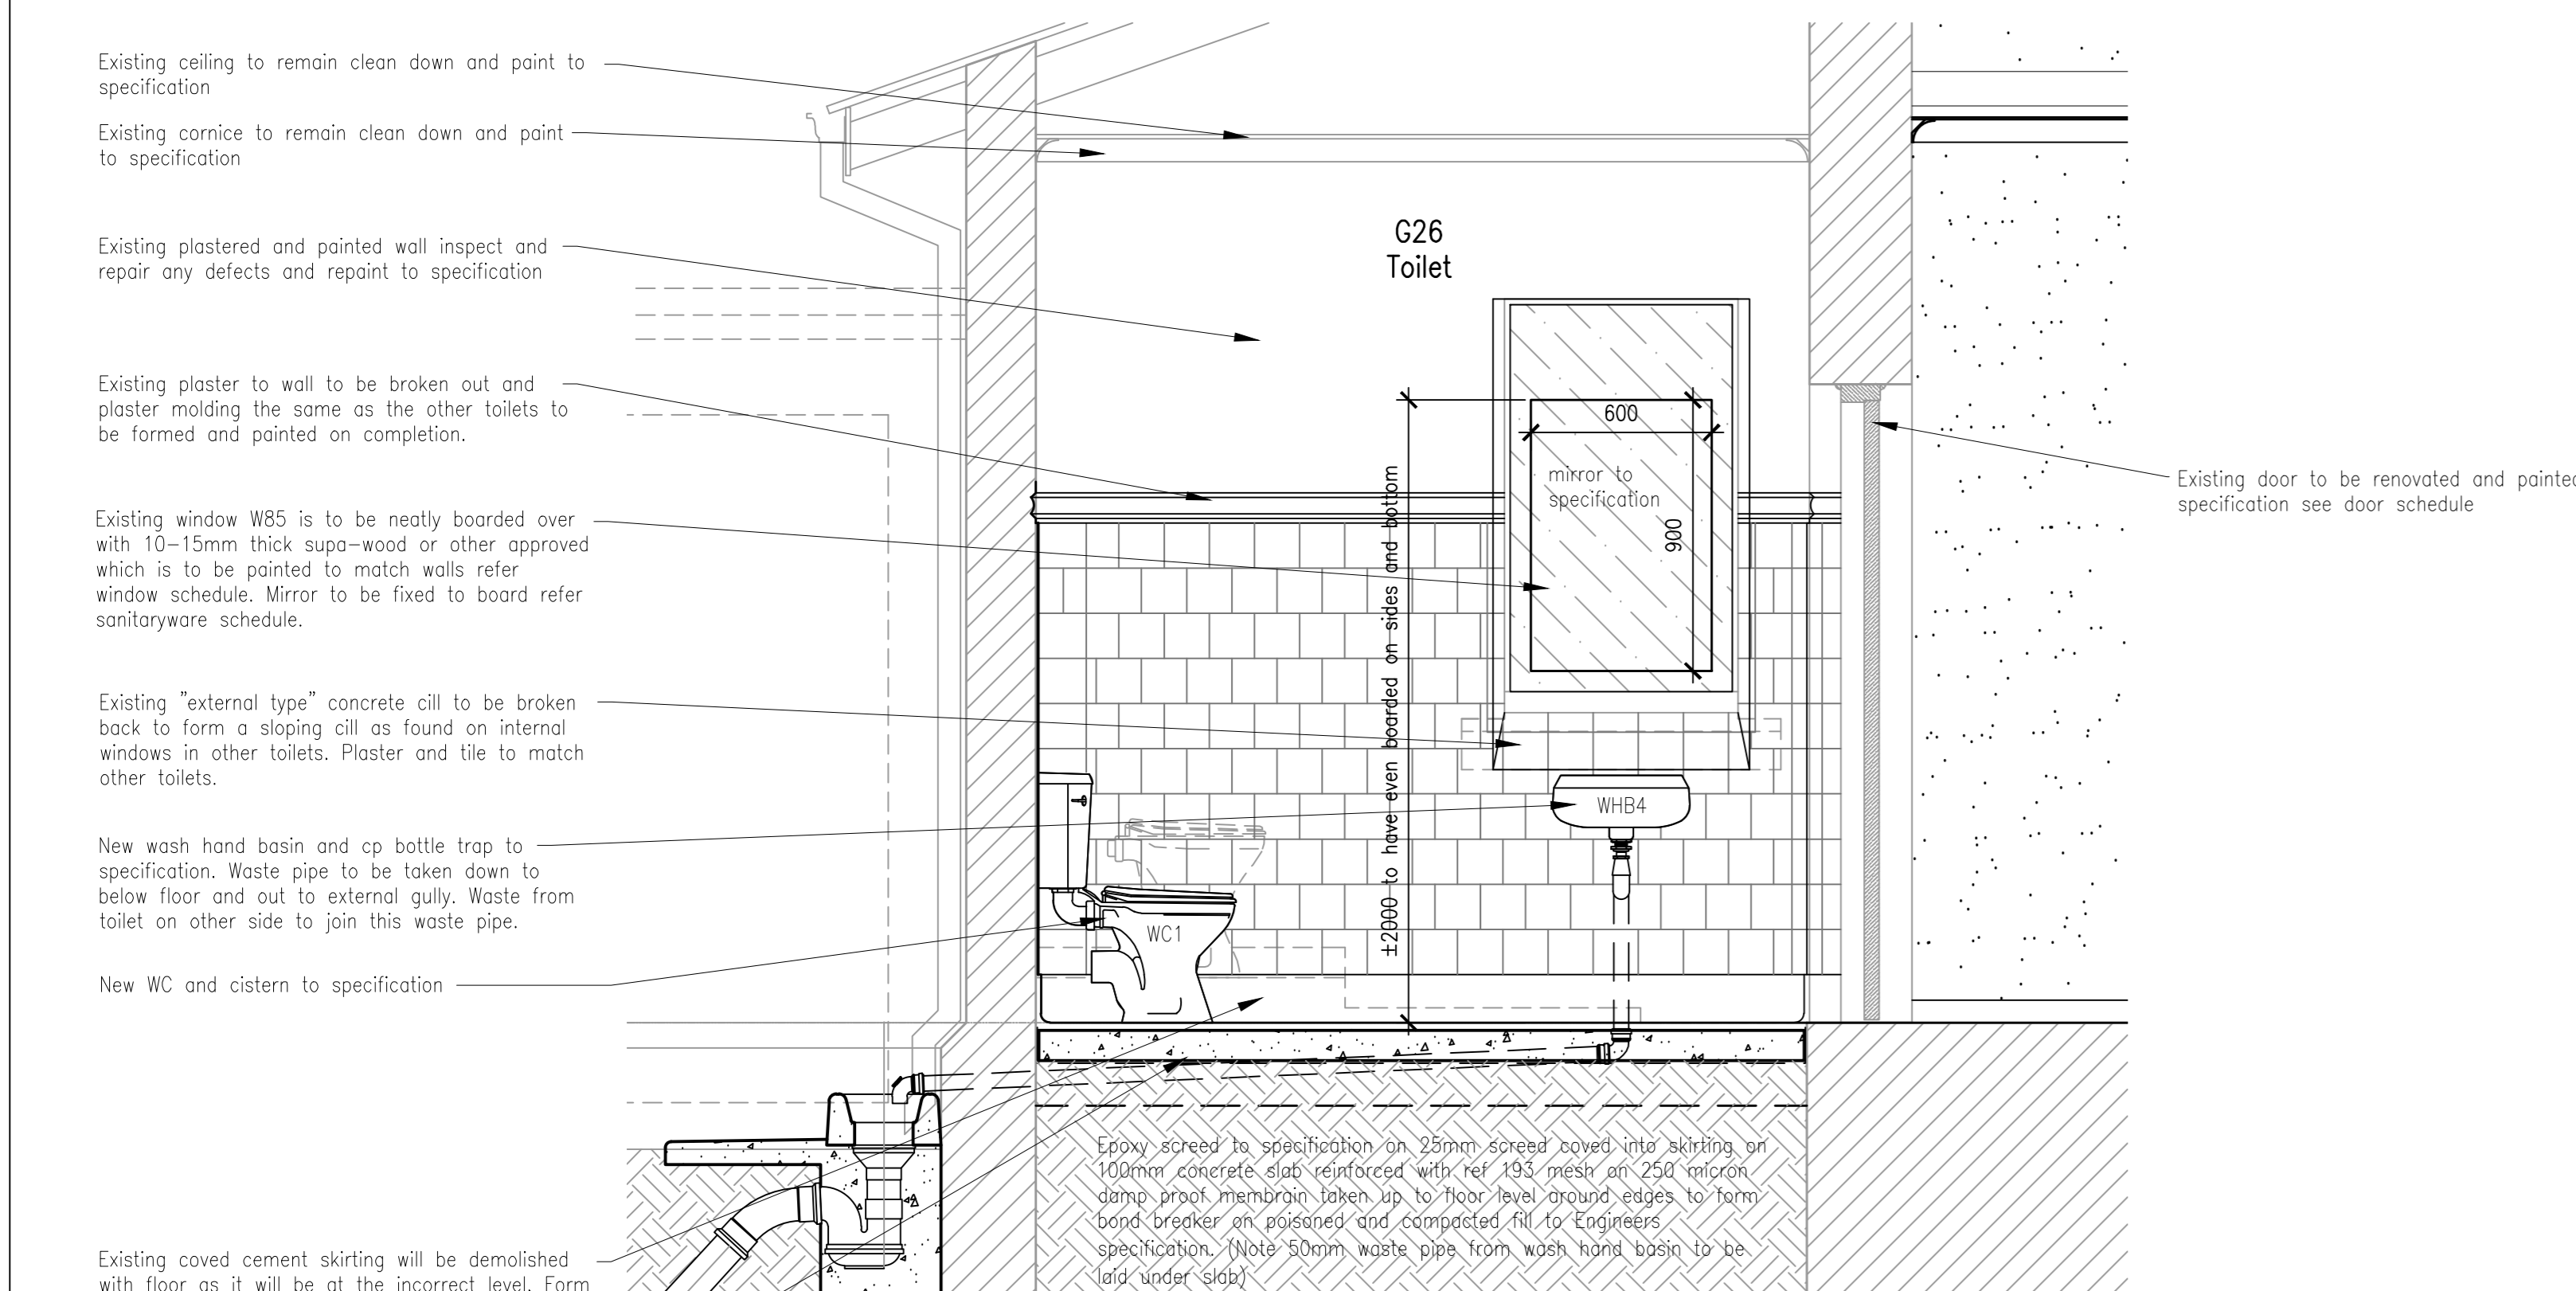


View 5 scale 1:20

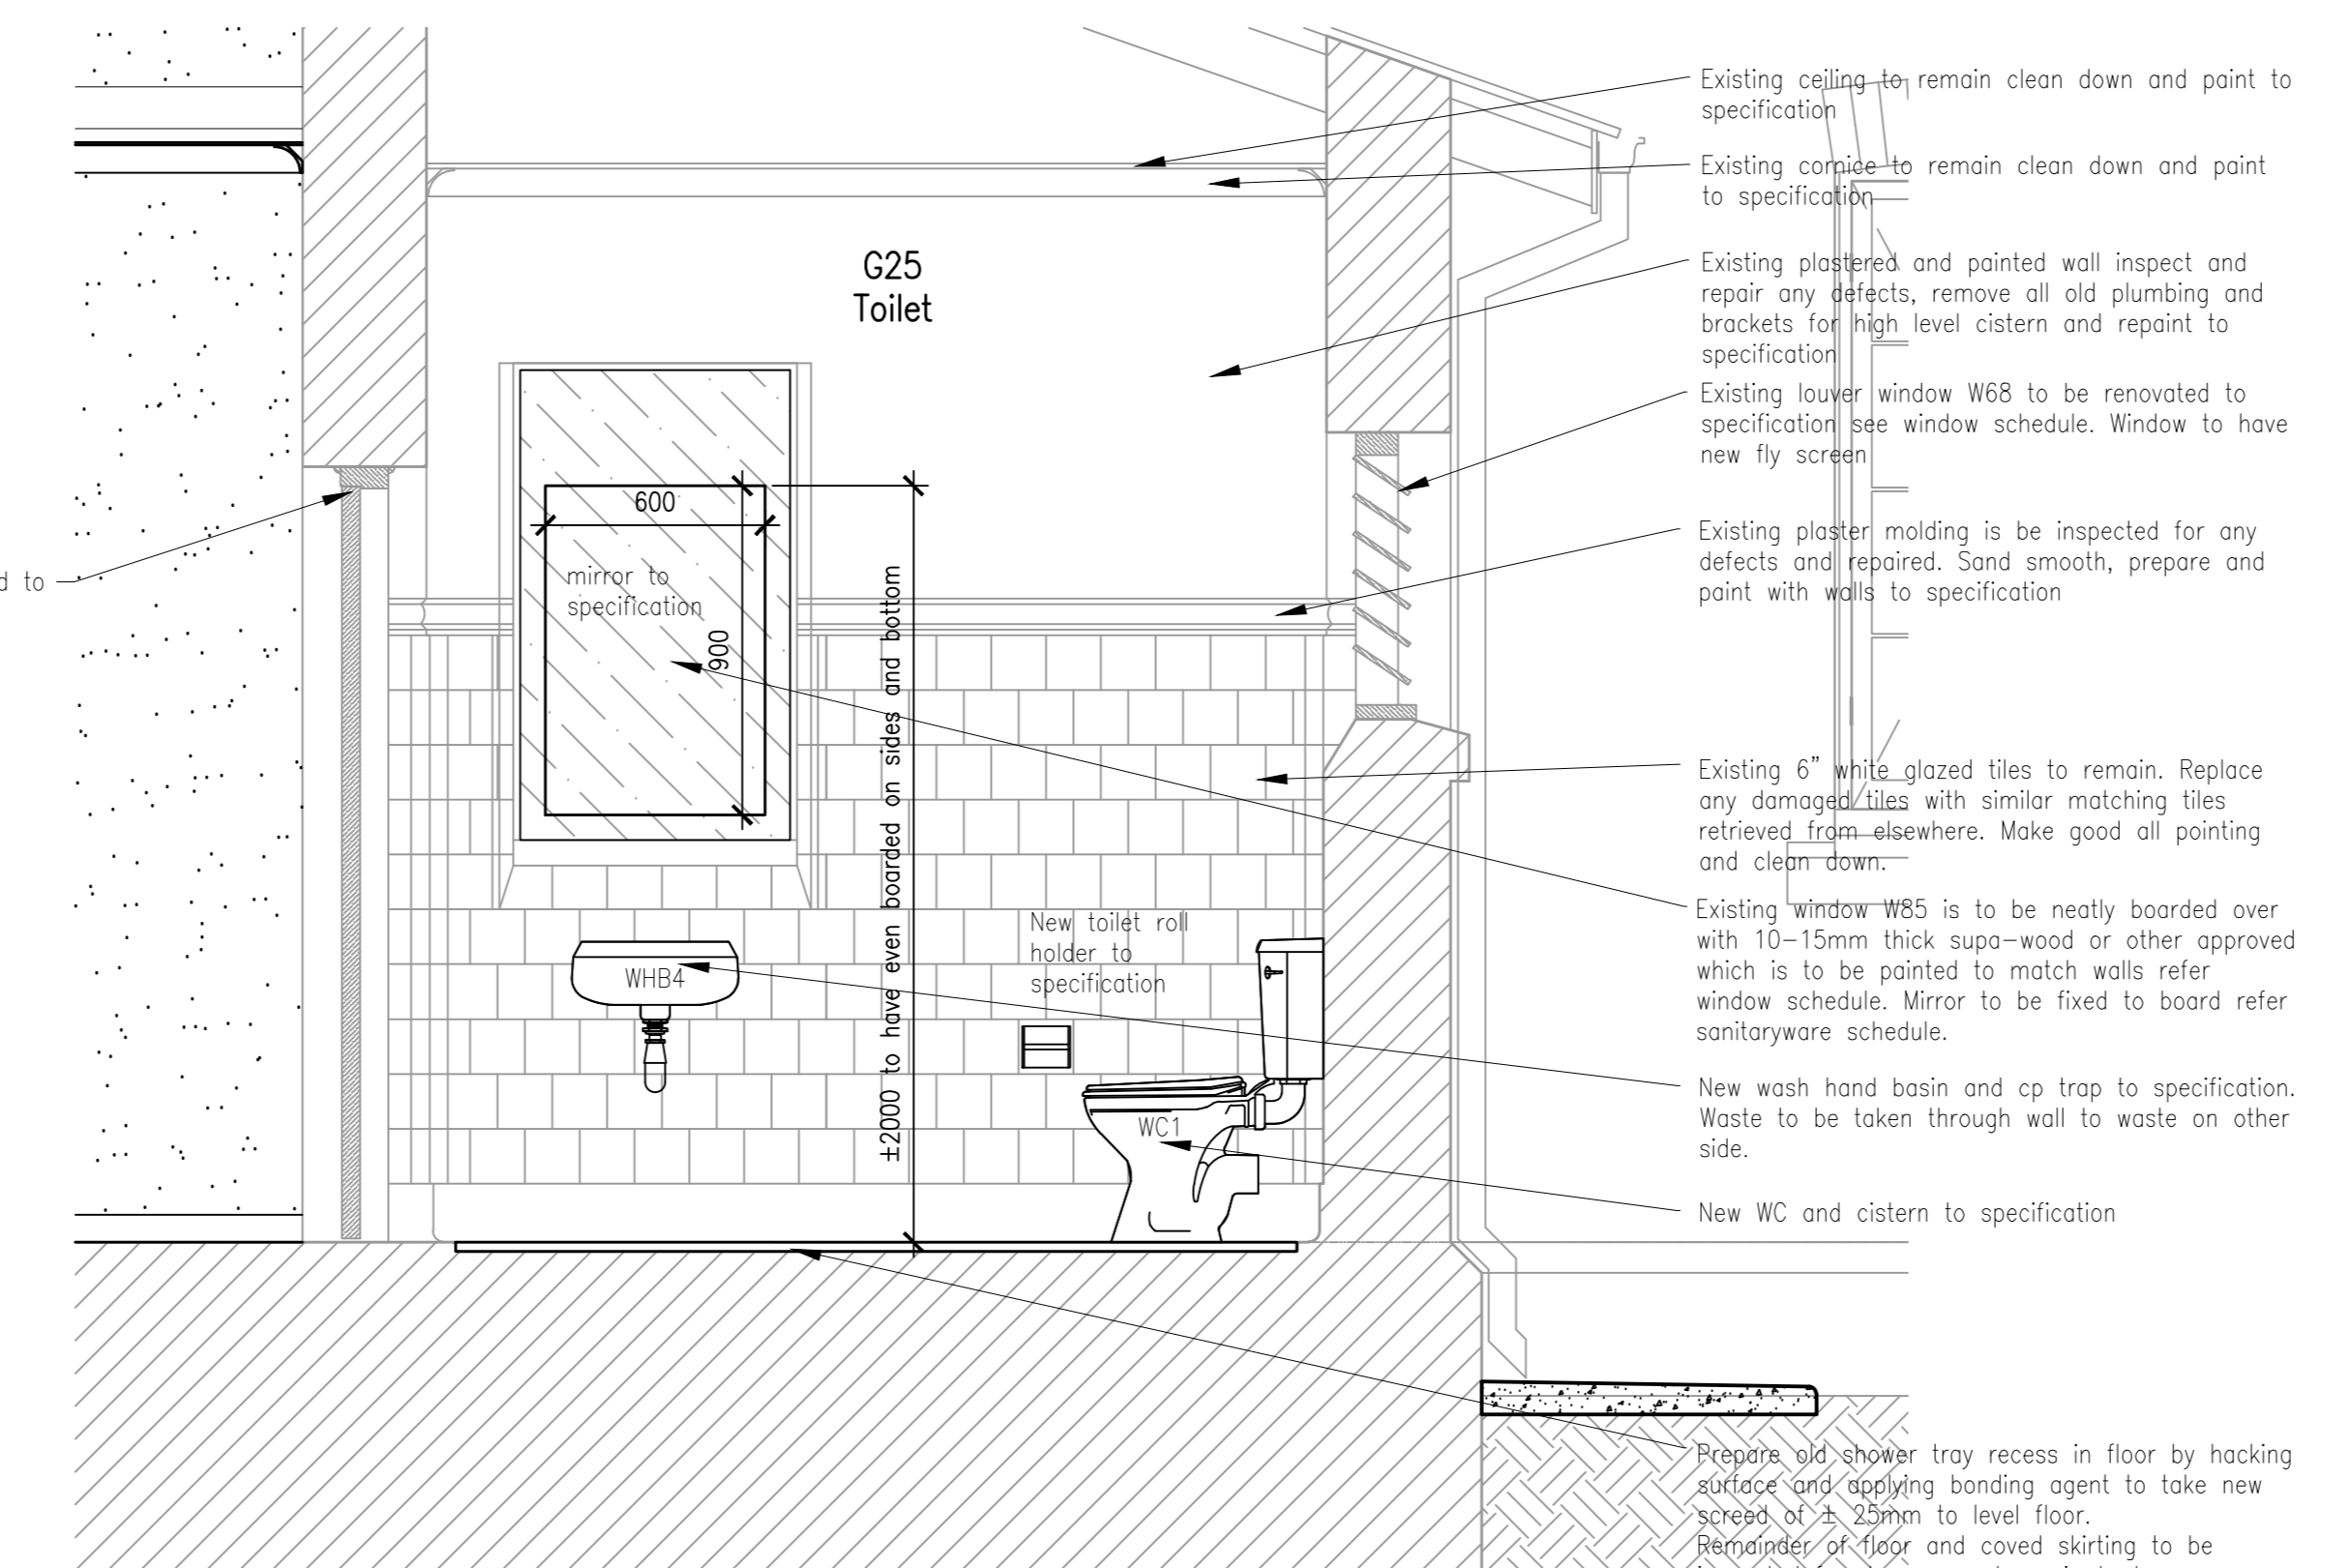


View 4 scale 1:20

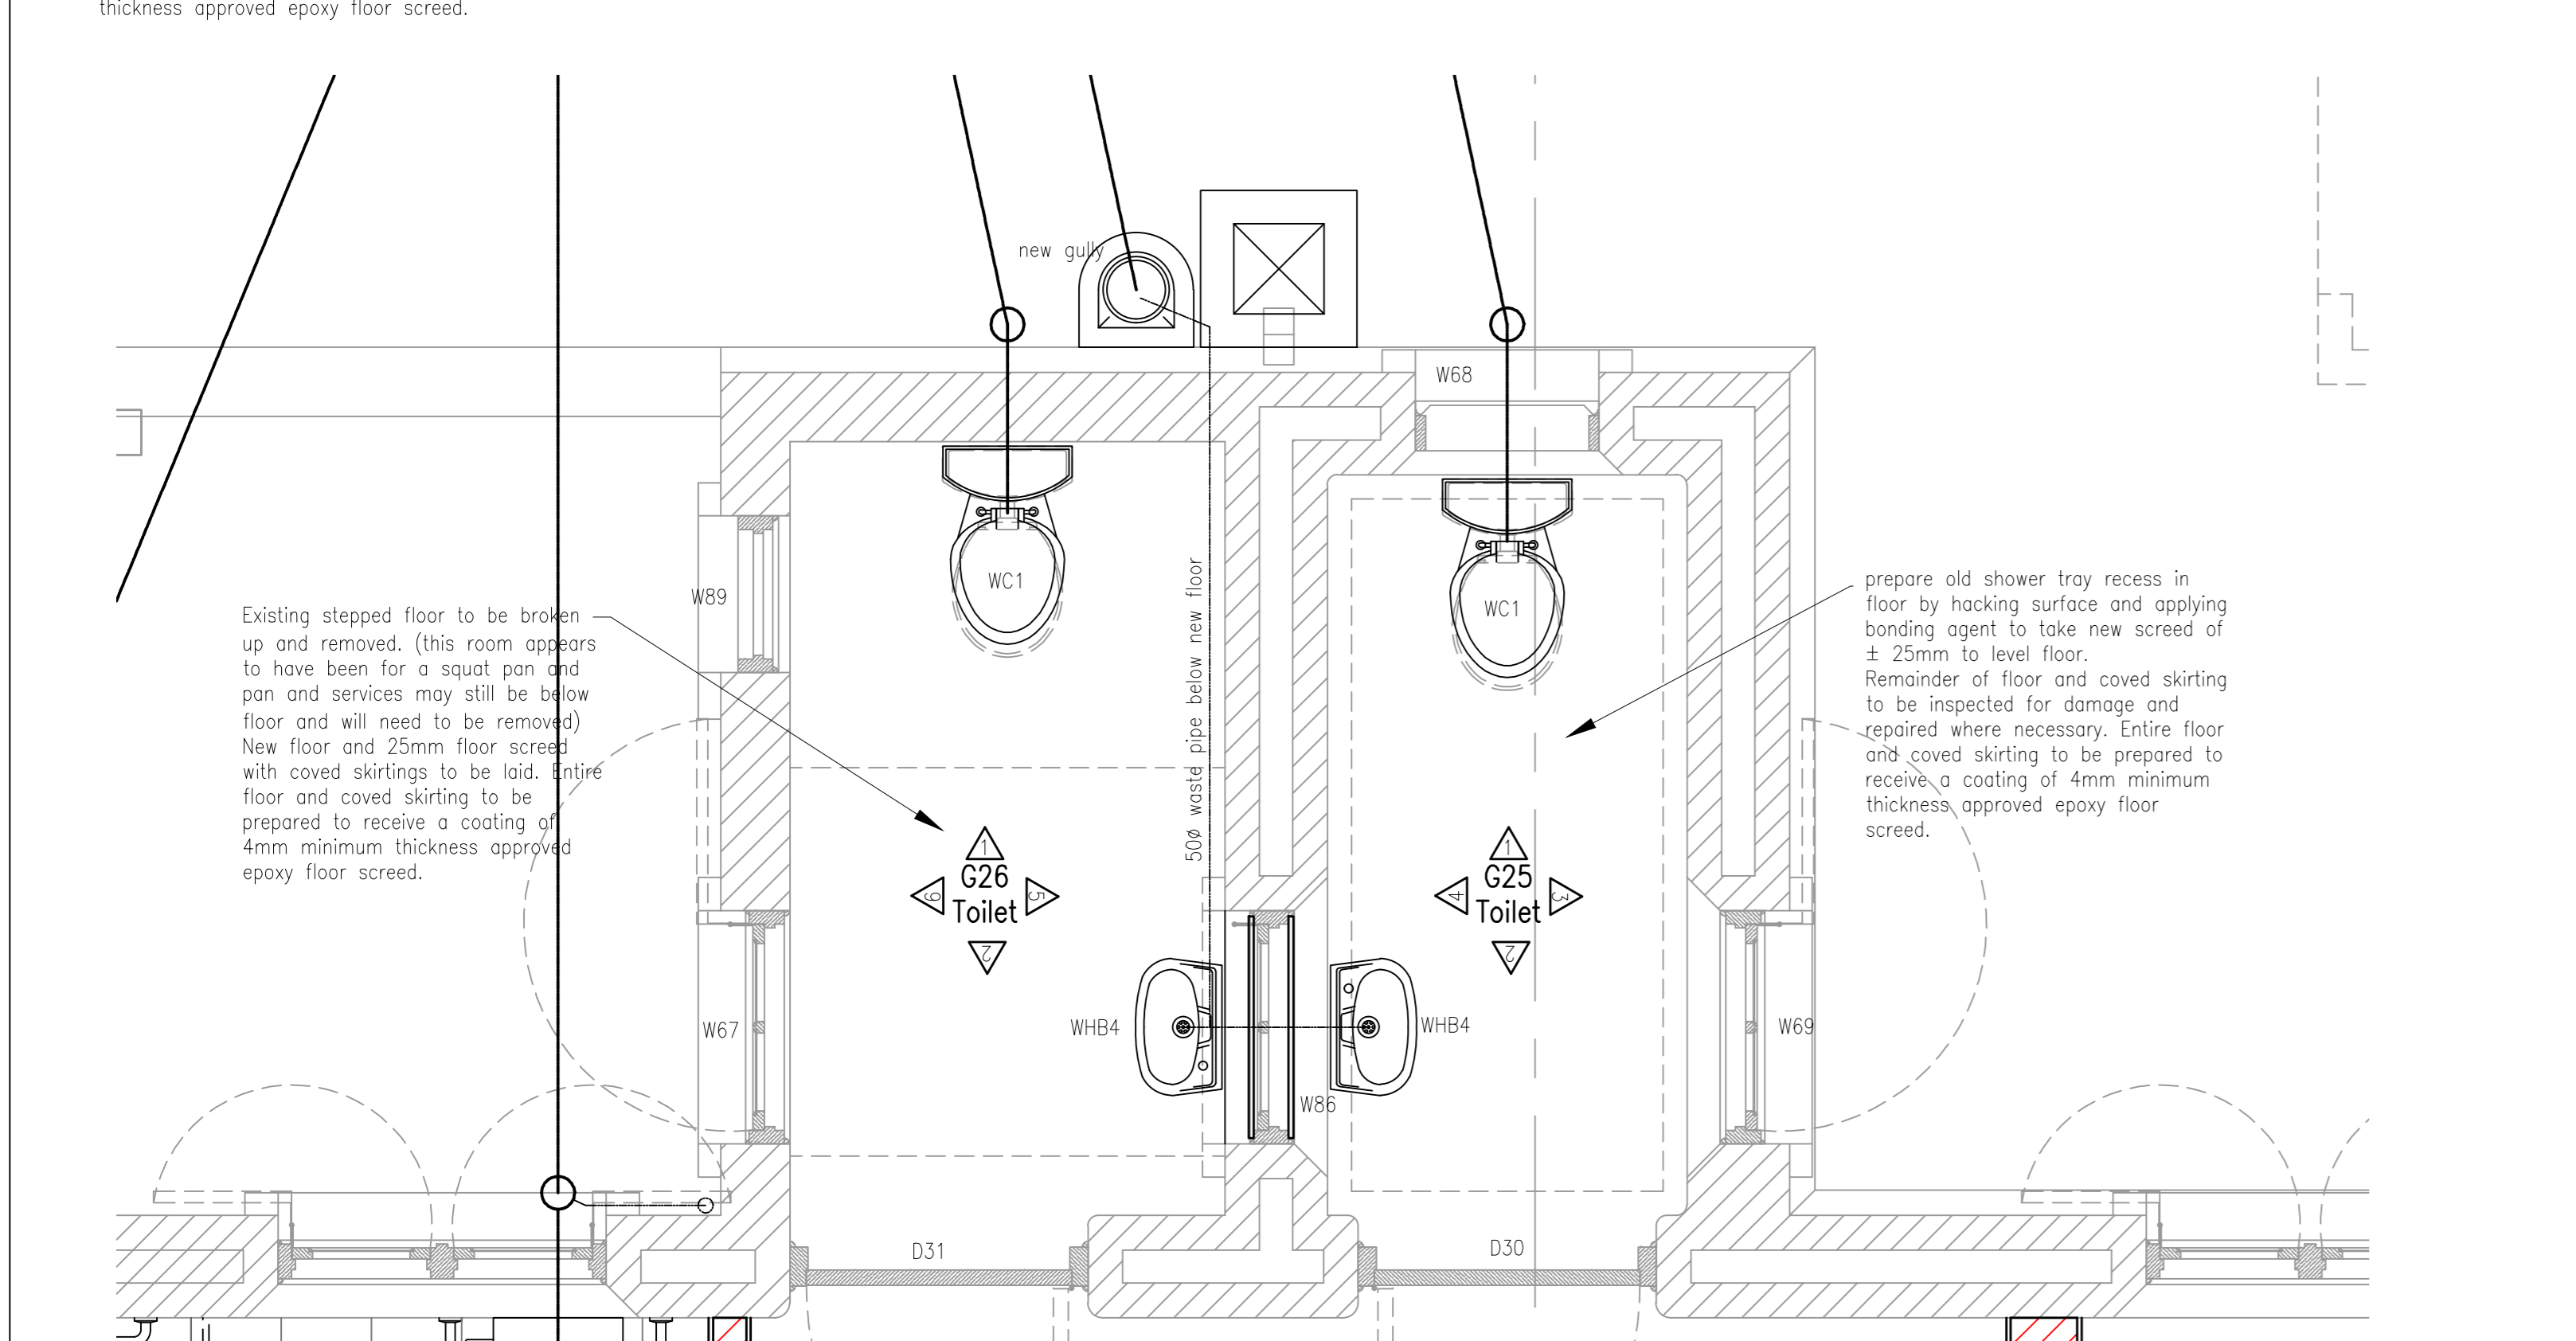


Plan Female Toilets G25 and G26 scale 1:20

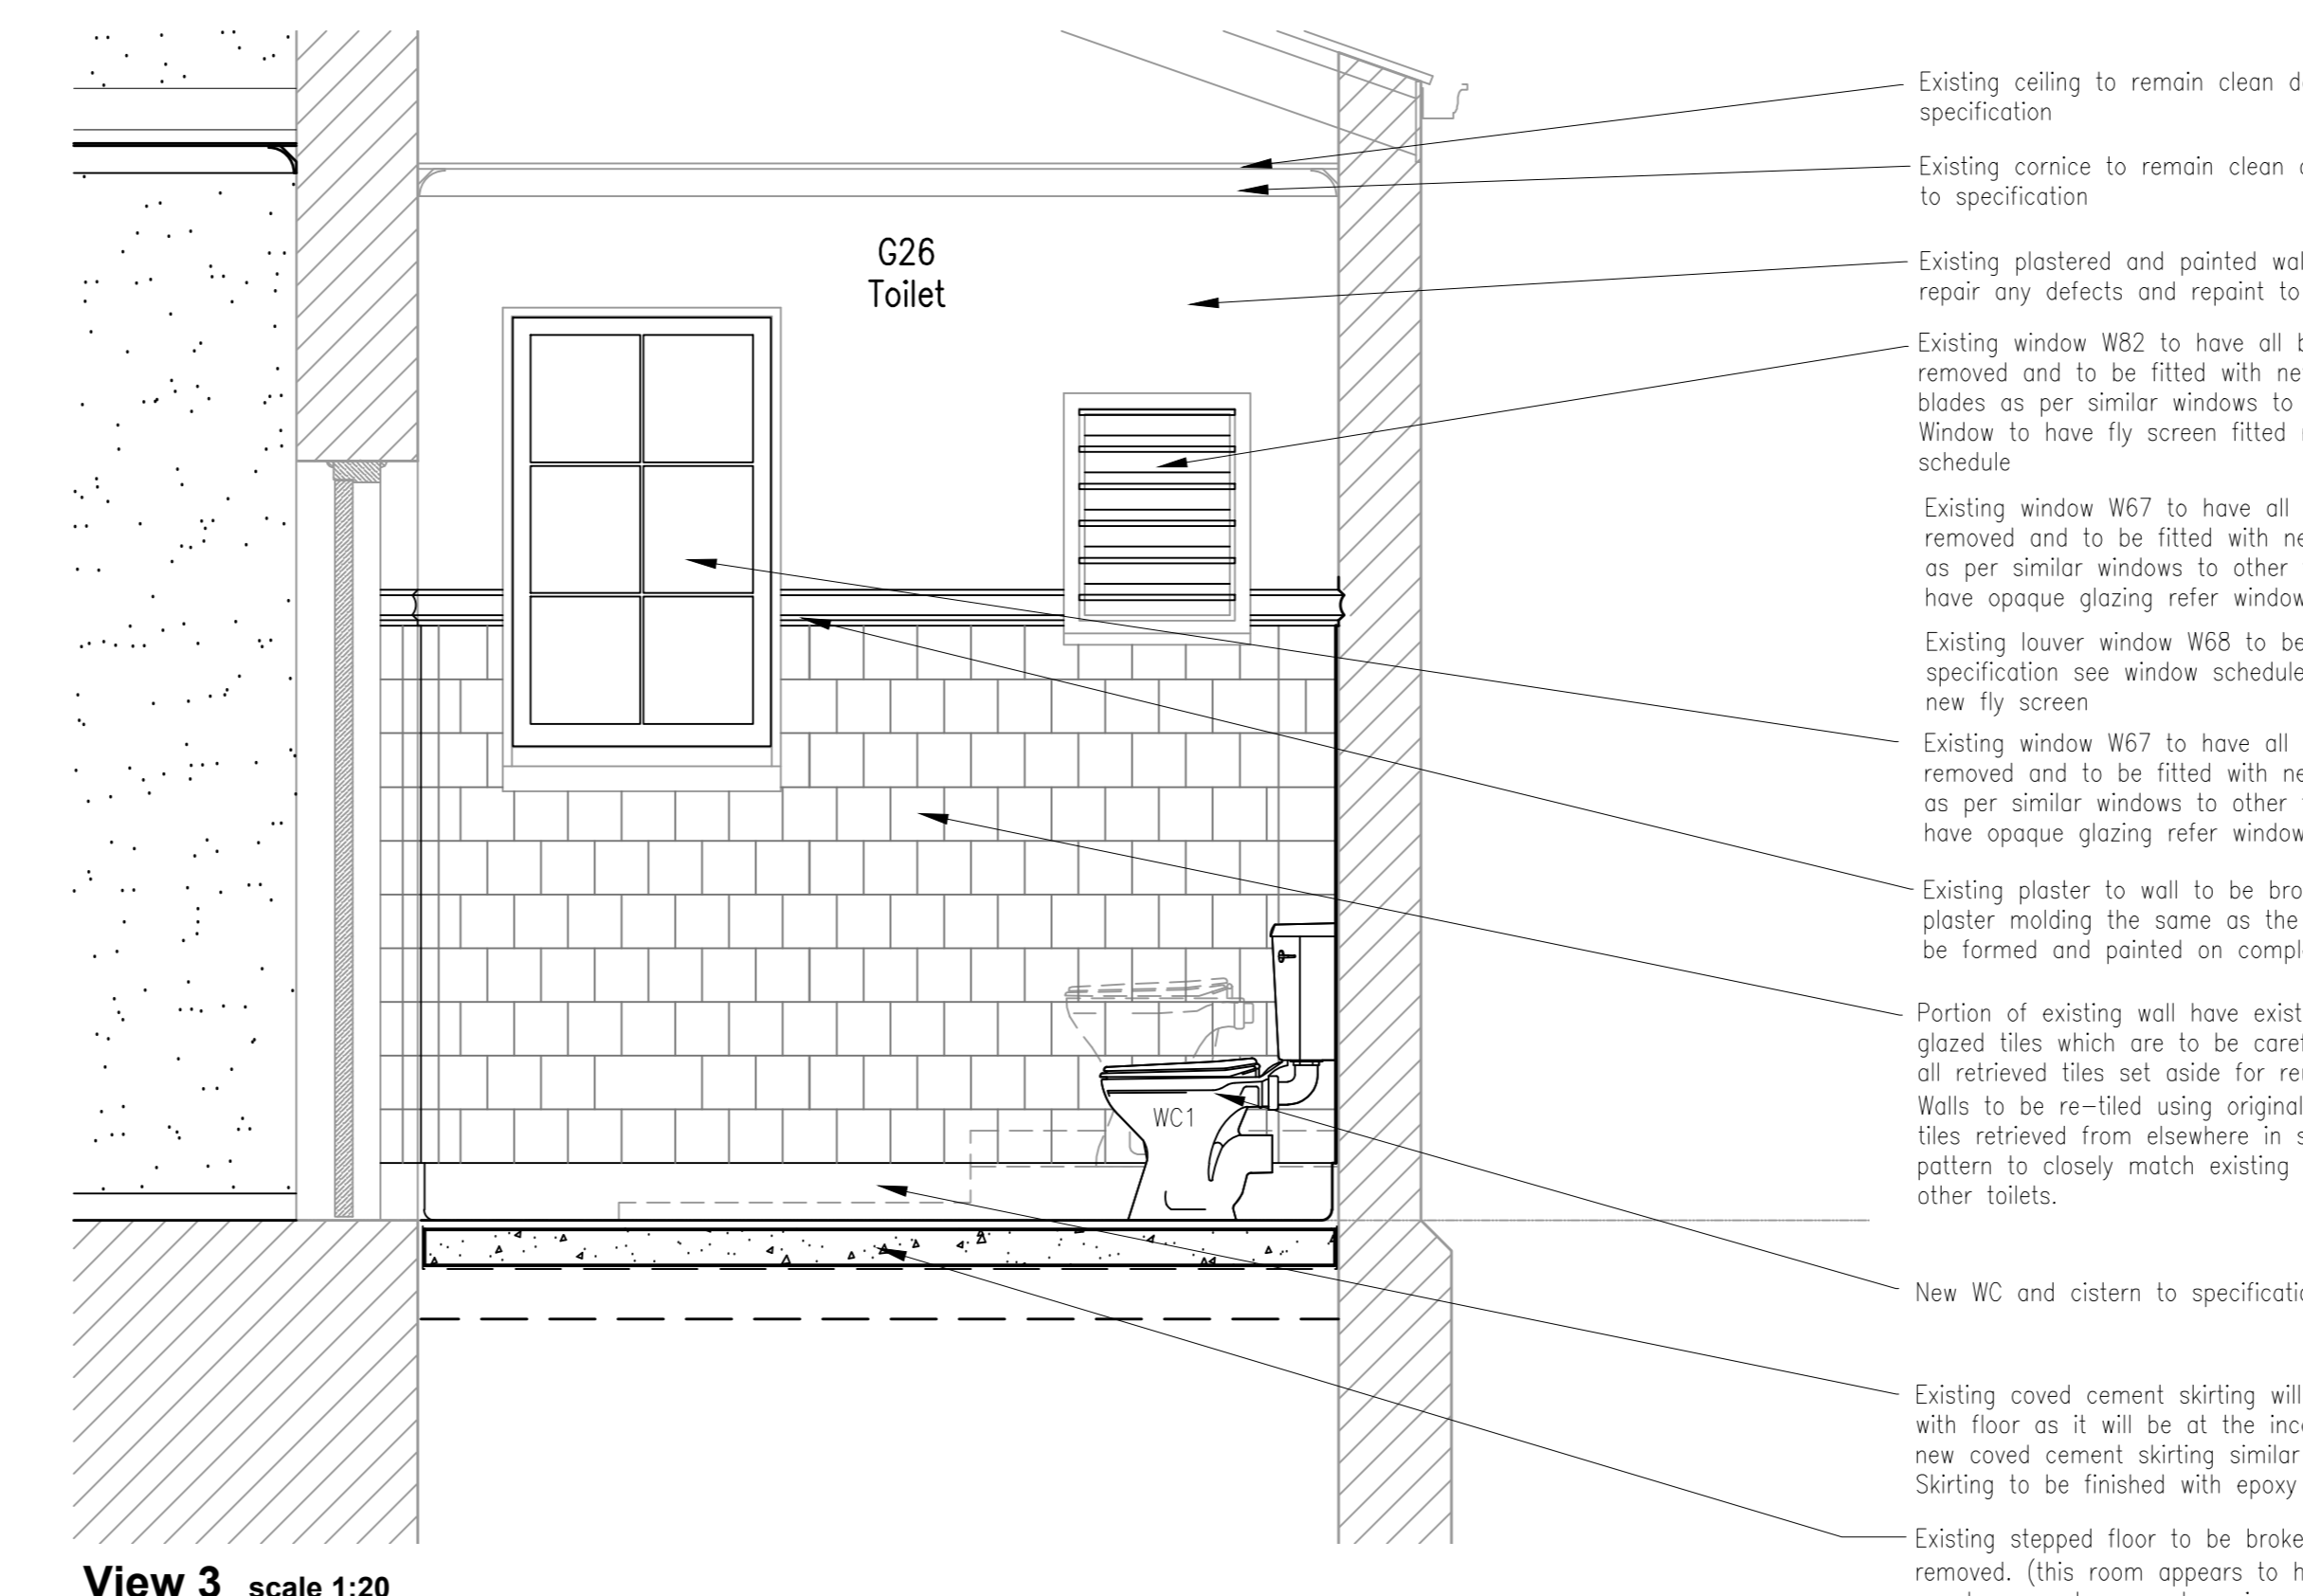

View 3 scale 1:20

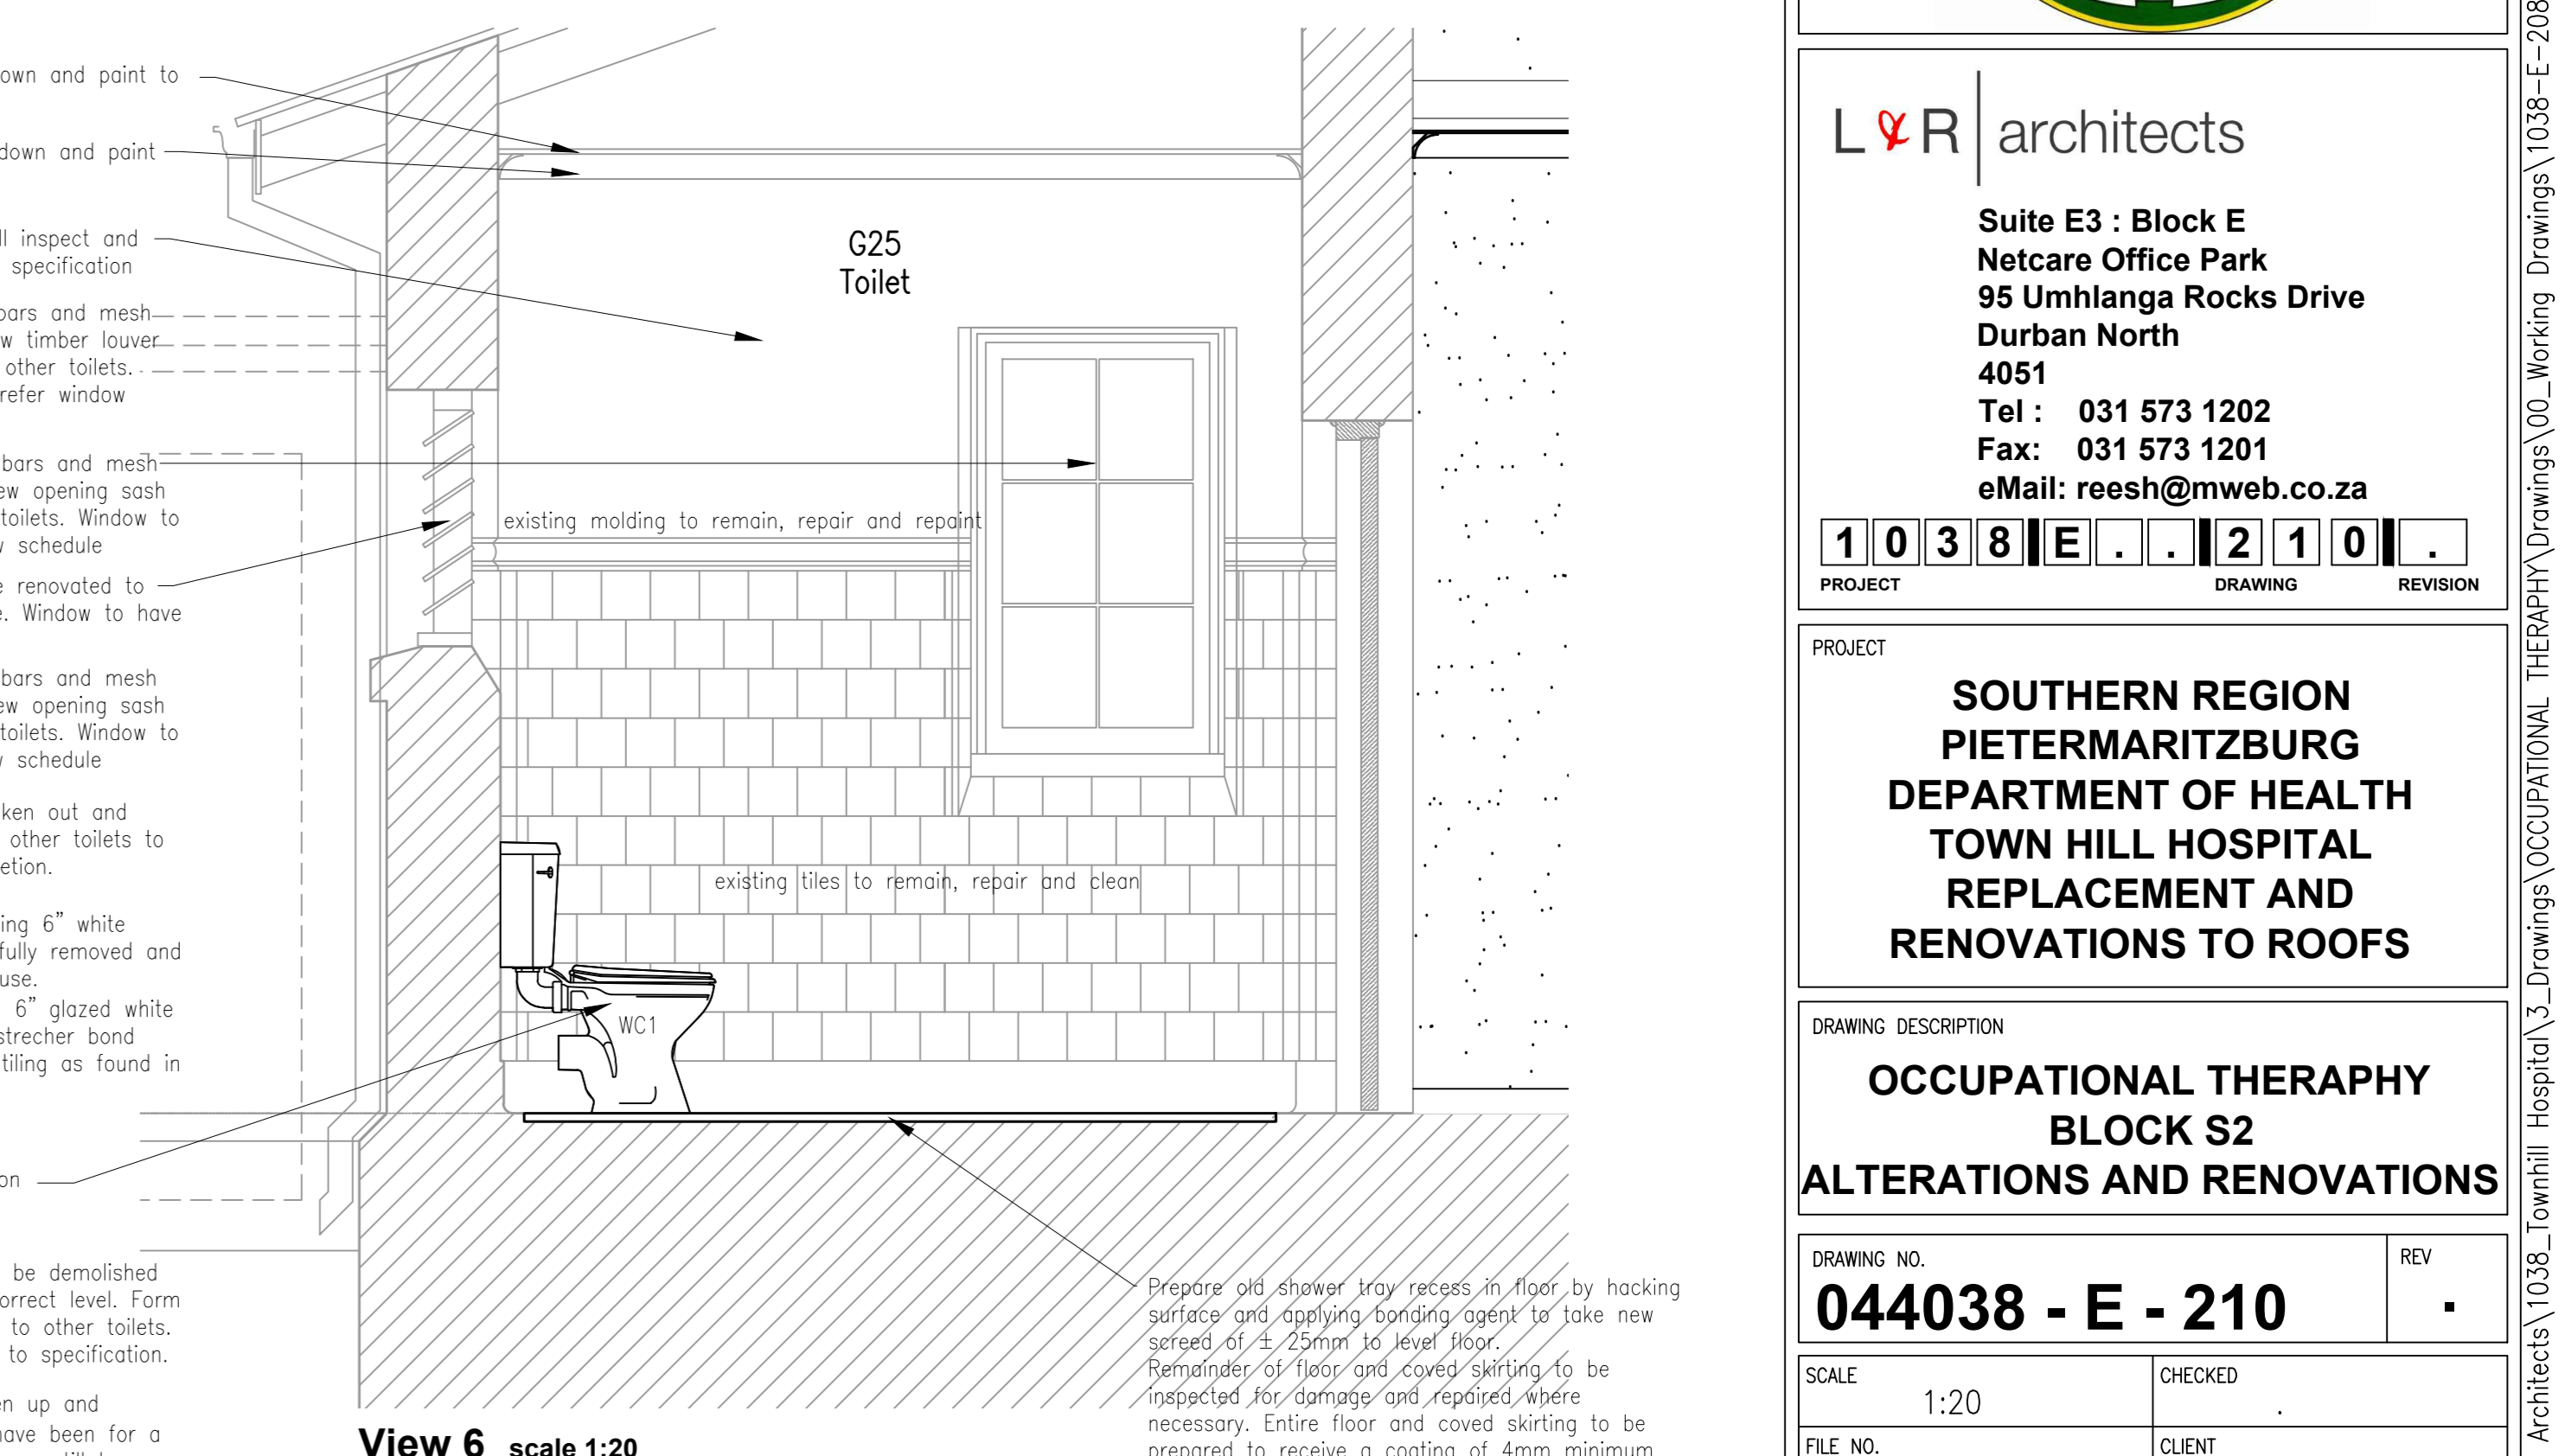


View 6 scale 1:20

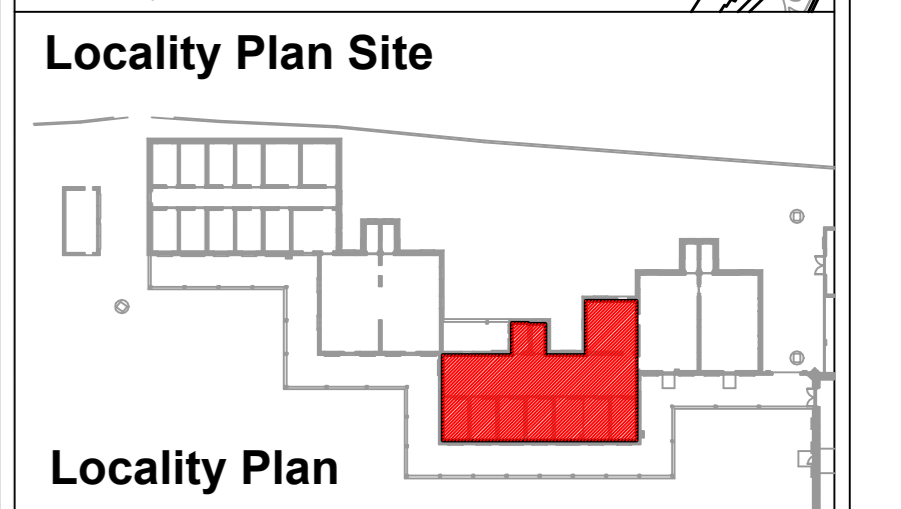

Locality Plan

| NO. | DATE | AMENDMENTS AND REVISIONS               |
|-----|------|--|
| △   |      | AMENDMENTS BEFORE CONTRACT COMMENCES   |
| ▽   |      | REVISIONS AFTER CONTRACT HAS COMMENCED |

PROVINCE OF  
KWA-ZULU NATAL  
DEPARTMENT OF WORKS  
PRIVATE BAG X9041  
PIETERMARITZBURG  
3200

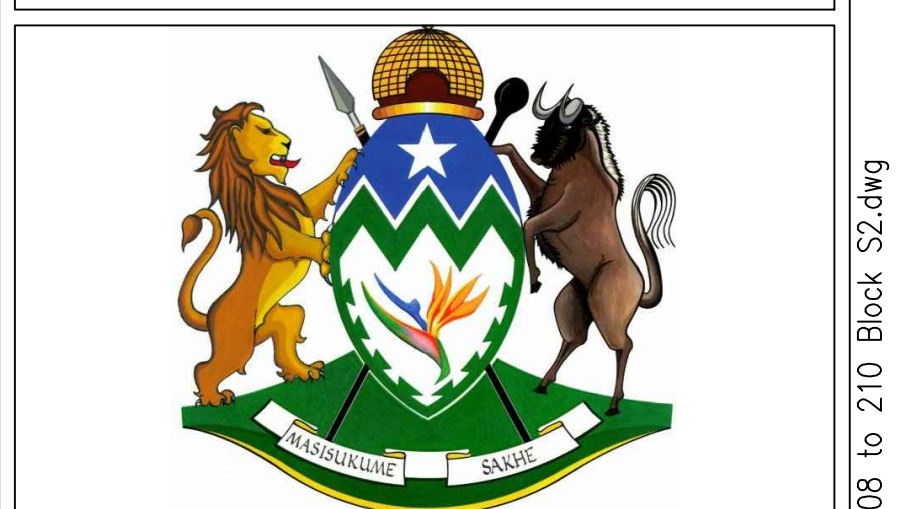

L&R architects  
Suite E3 - Block E  
Netcare Office Park  
95 Umhlanga Rocks Drive  
Durban North  
4051  
Tel : 031 573 1202  
Fax: 031 573 1201  
eMail: reesh@mweb.co.za

|         |         |          |   |   |   |   |   |   |  |
|---------|---------|----------|---|---|---|---|---|---|--|
| 1       | 0       | 3        | 8 | E | . | 2 | 1 | 0 |  |
| PROJECT | DRAWING | REVISION |   |   |   |   |   |   |  |

SOUTHERN REGION  
PIETERMARITZBURG  
DEPARTMENT OF HEALTH  
TOWN HILL HOSPITAL  
REPLACEMENT AND  
RENOVATIONS TO ROOFS

DRAWING DESCRIPTION  
**OCCUPATIONAL THERAPY  
BLOCK S2  
ALTERATIONS AND RENOVATIONS**

|  |                 |
|--|-----------------|
| DRAWING NO.<br><b>044038 - E - 210</b> | REV             |
| SCALE<br>1:20                          | CHECKED         |
| FILE NO.<br>WIMS 044038                | CLIENT          |
| DATE<br>Sep 2013                       | DRAWN<br>J.K.W. |

