




View 1 scale 1 : 20

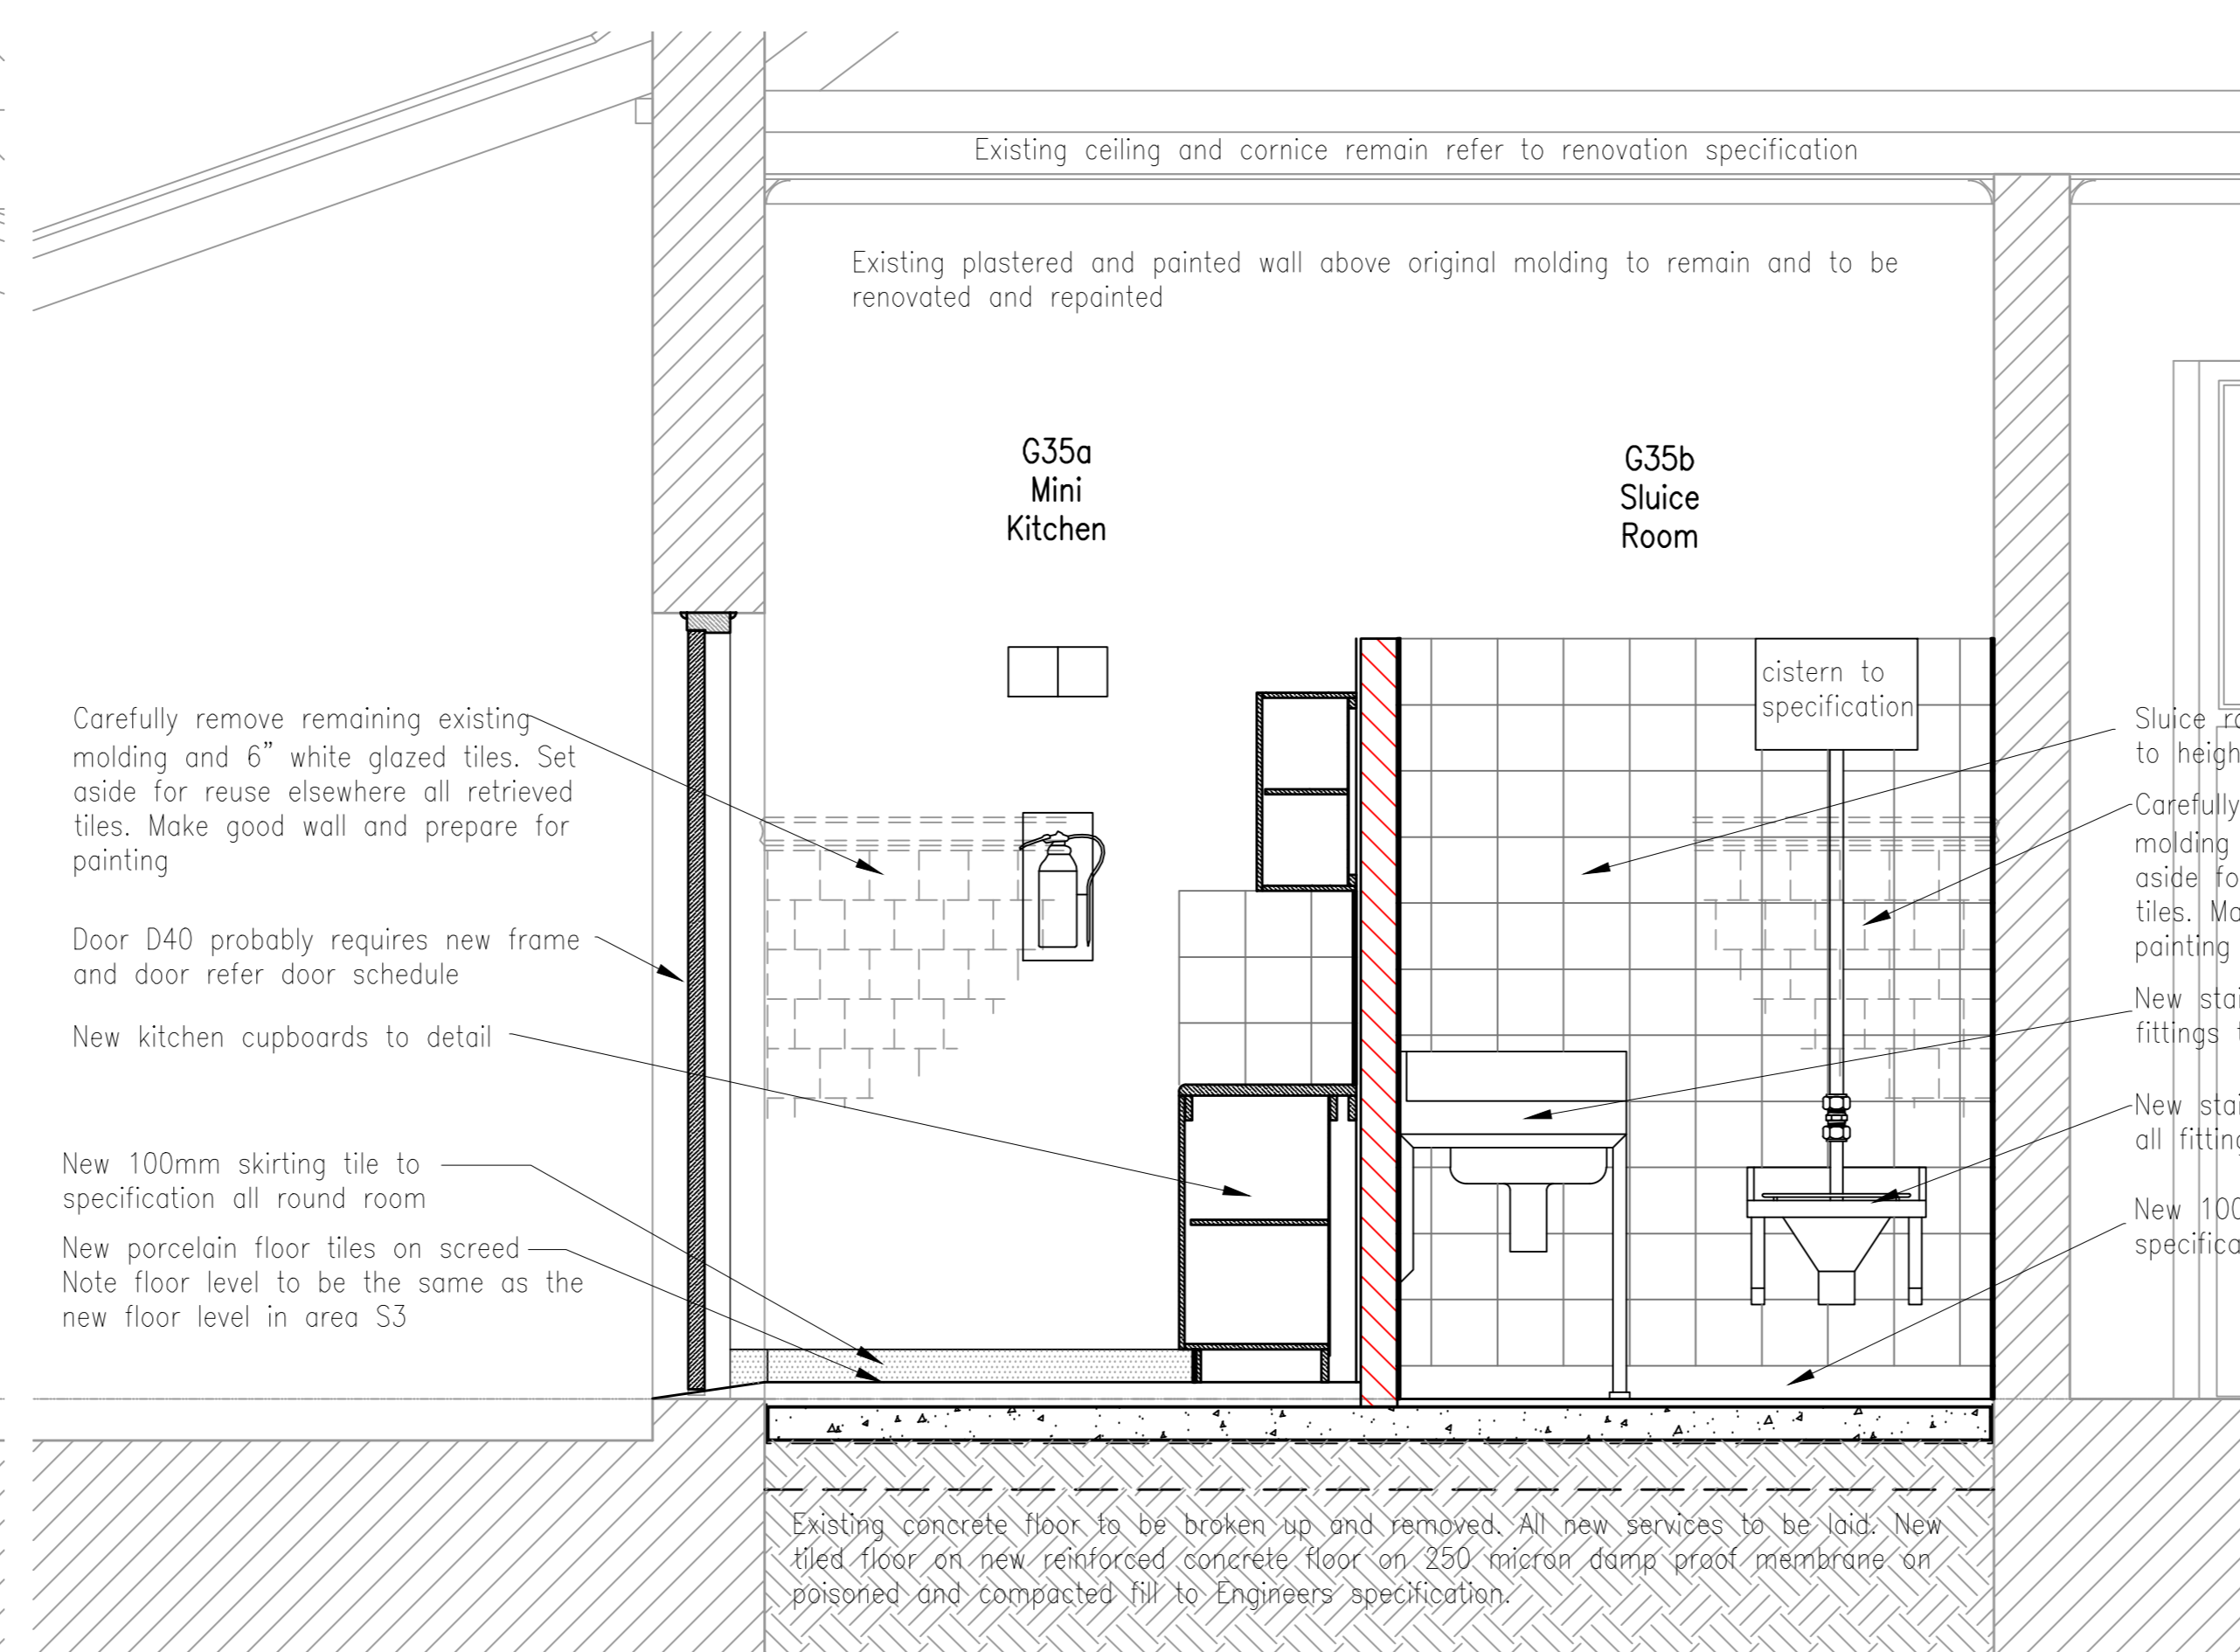


View 2 scale 1 : 20

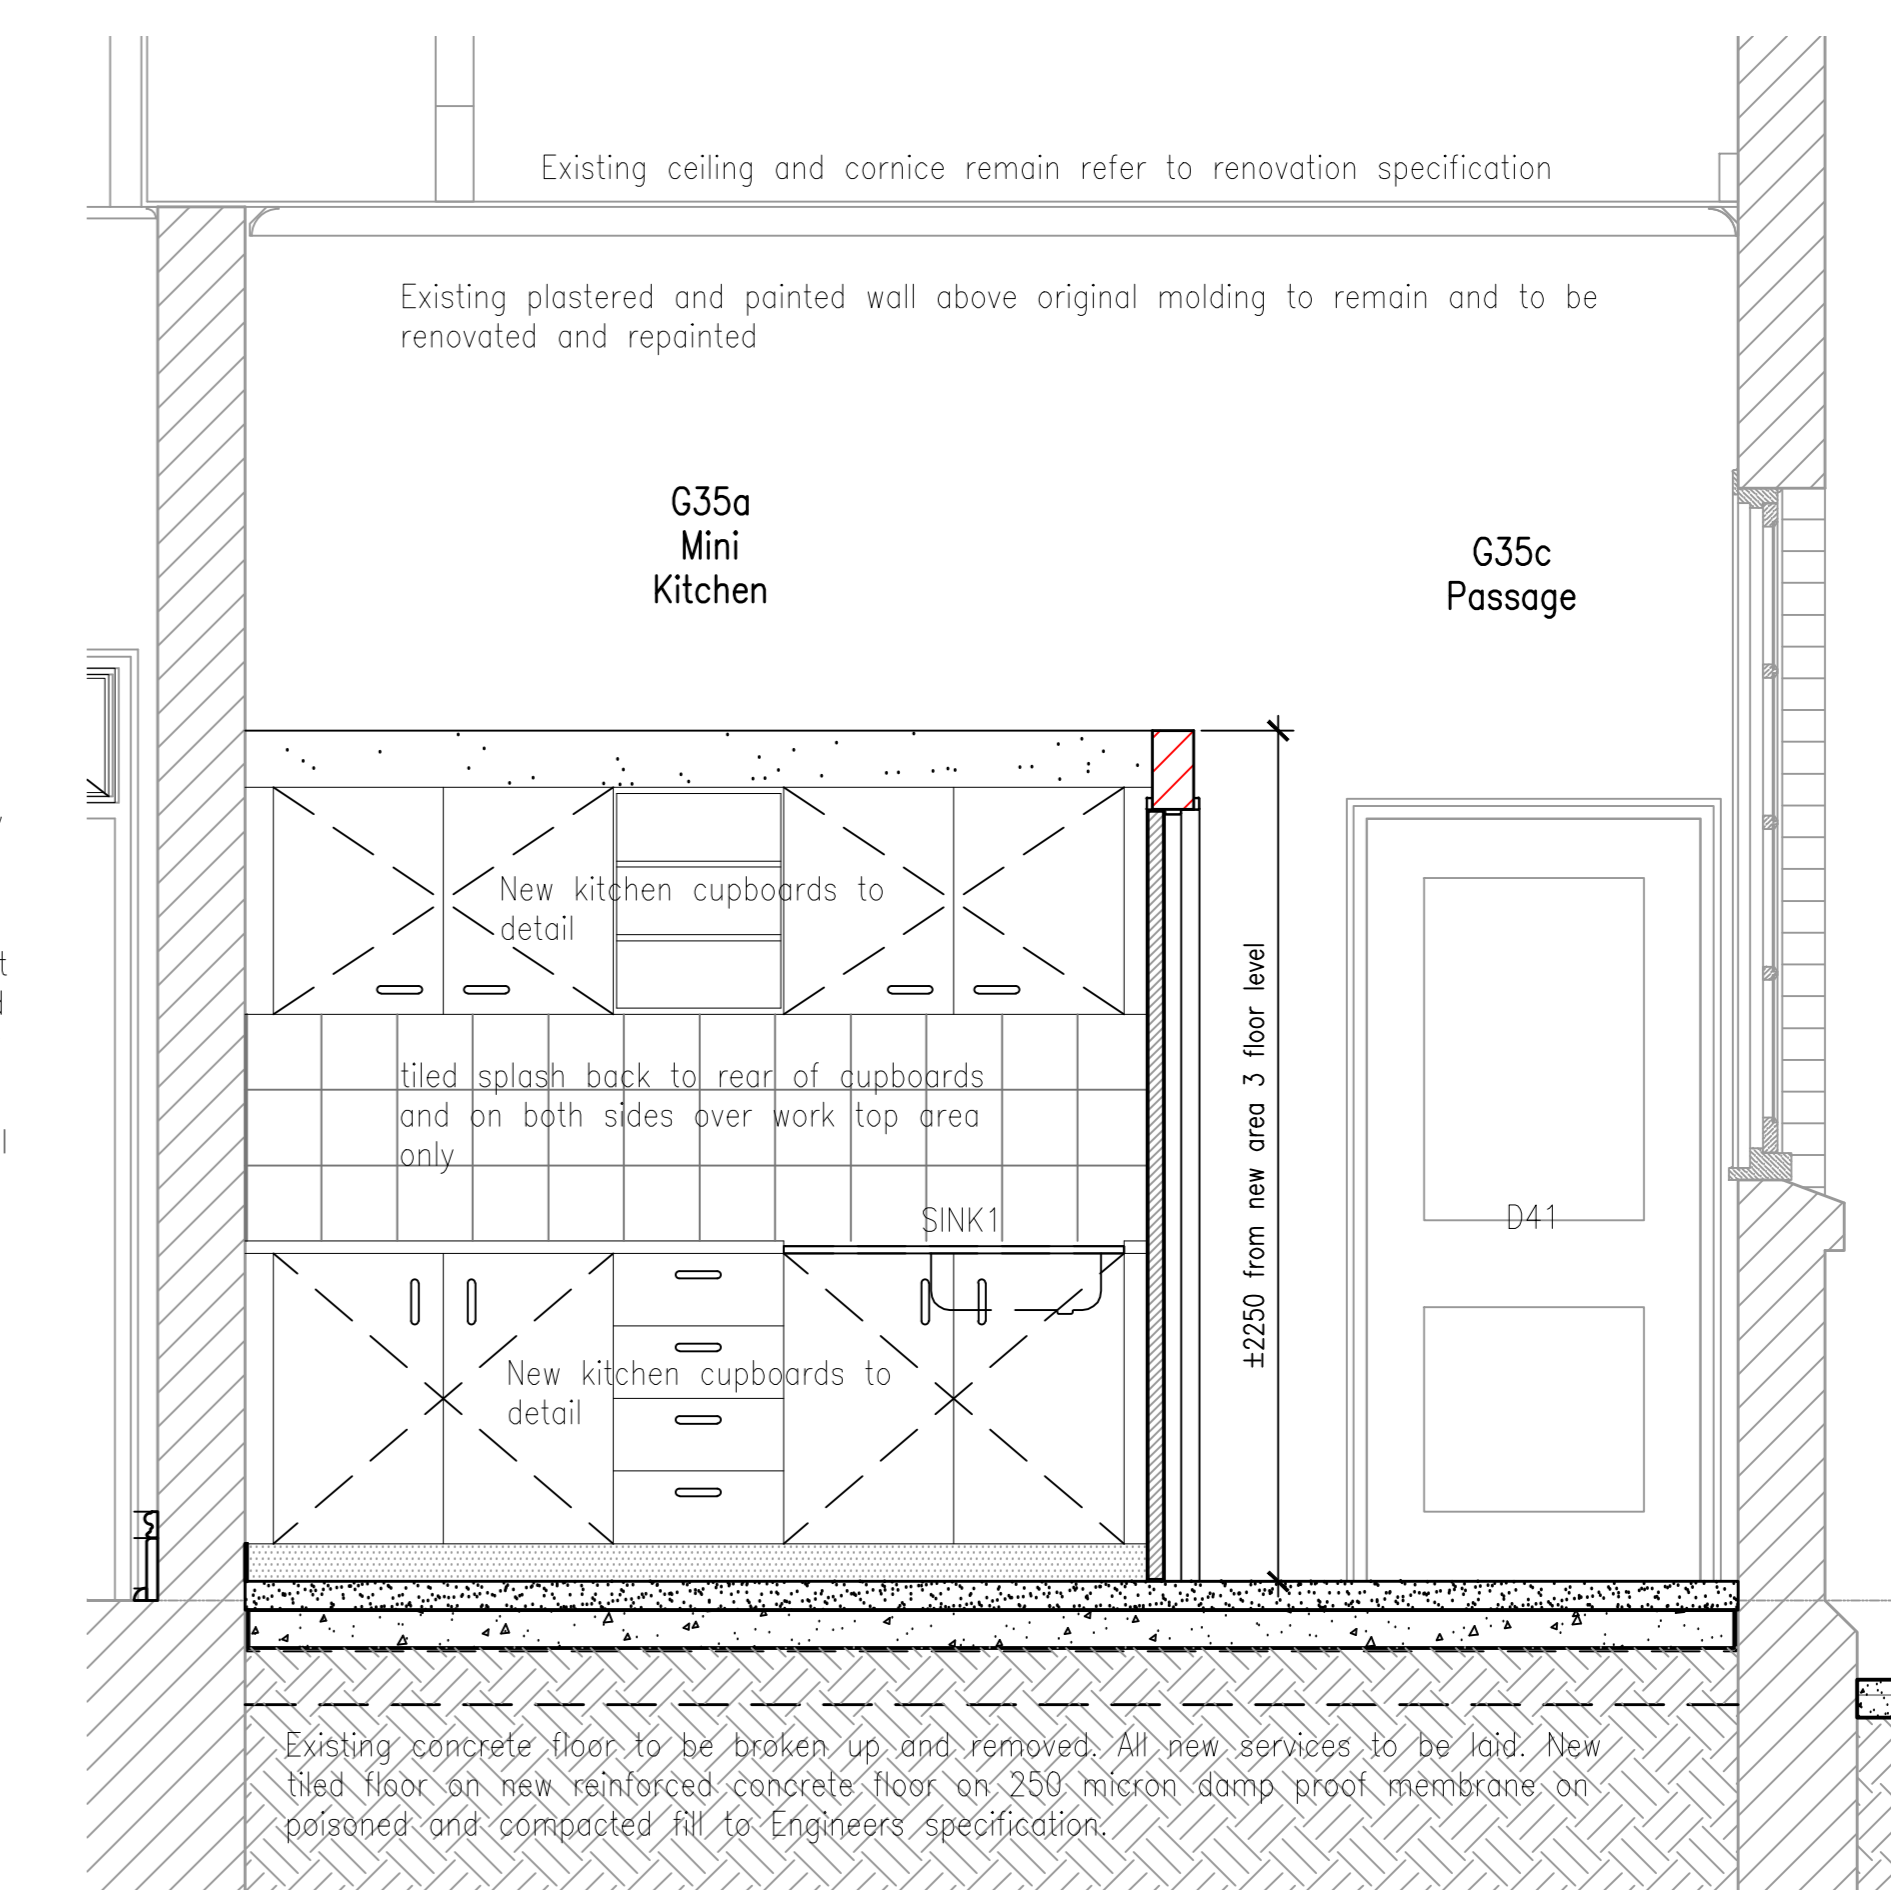


View 3 scale 1 : 20

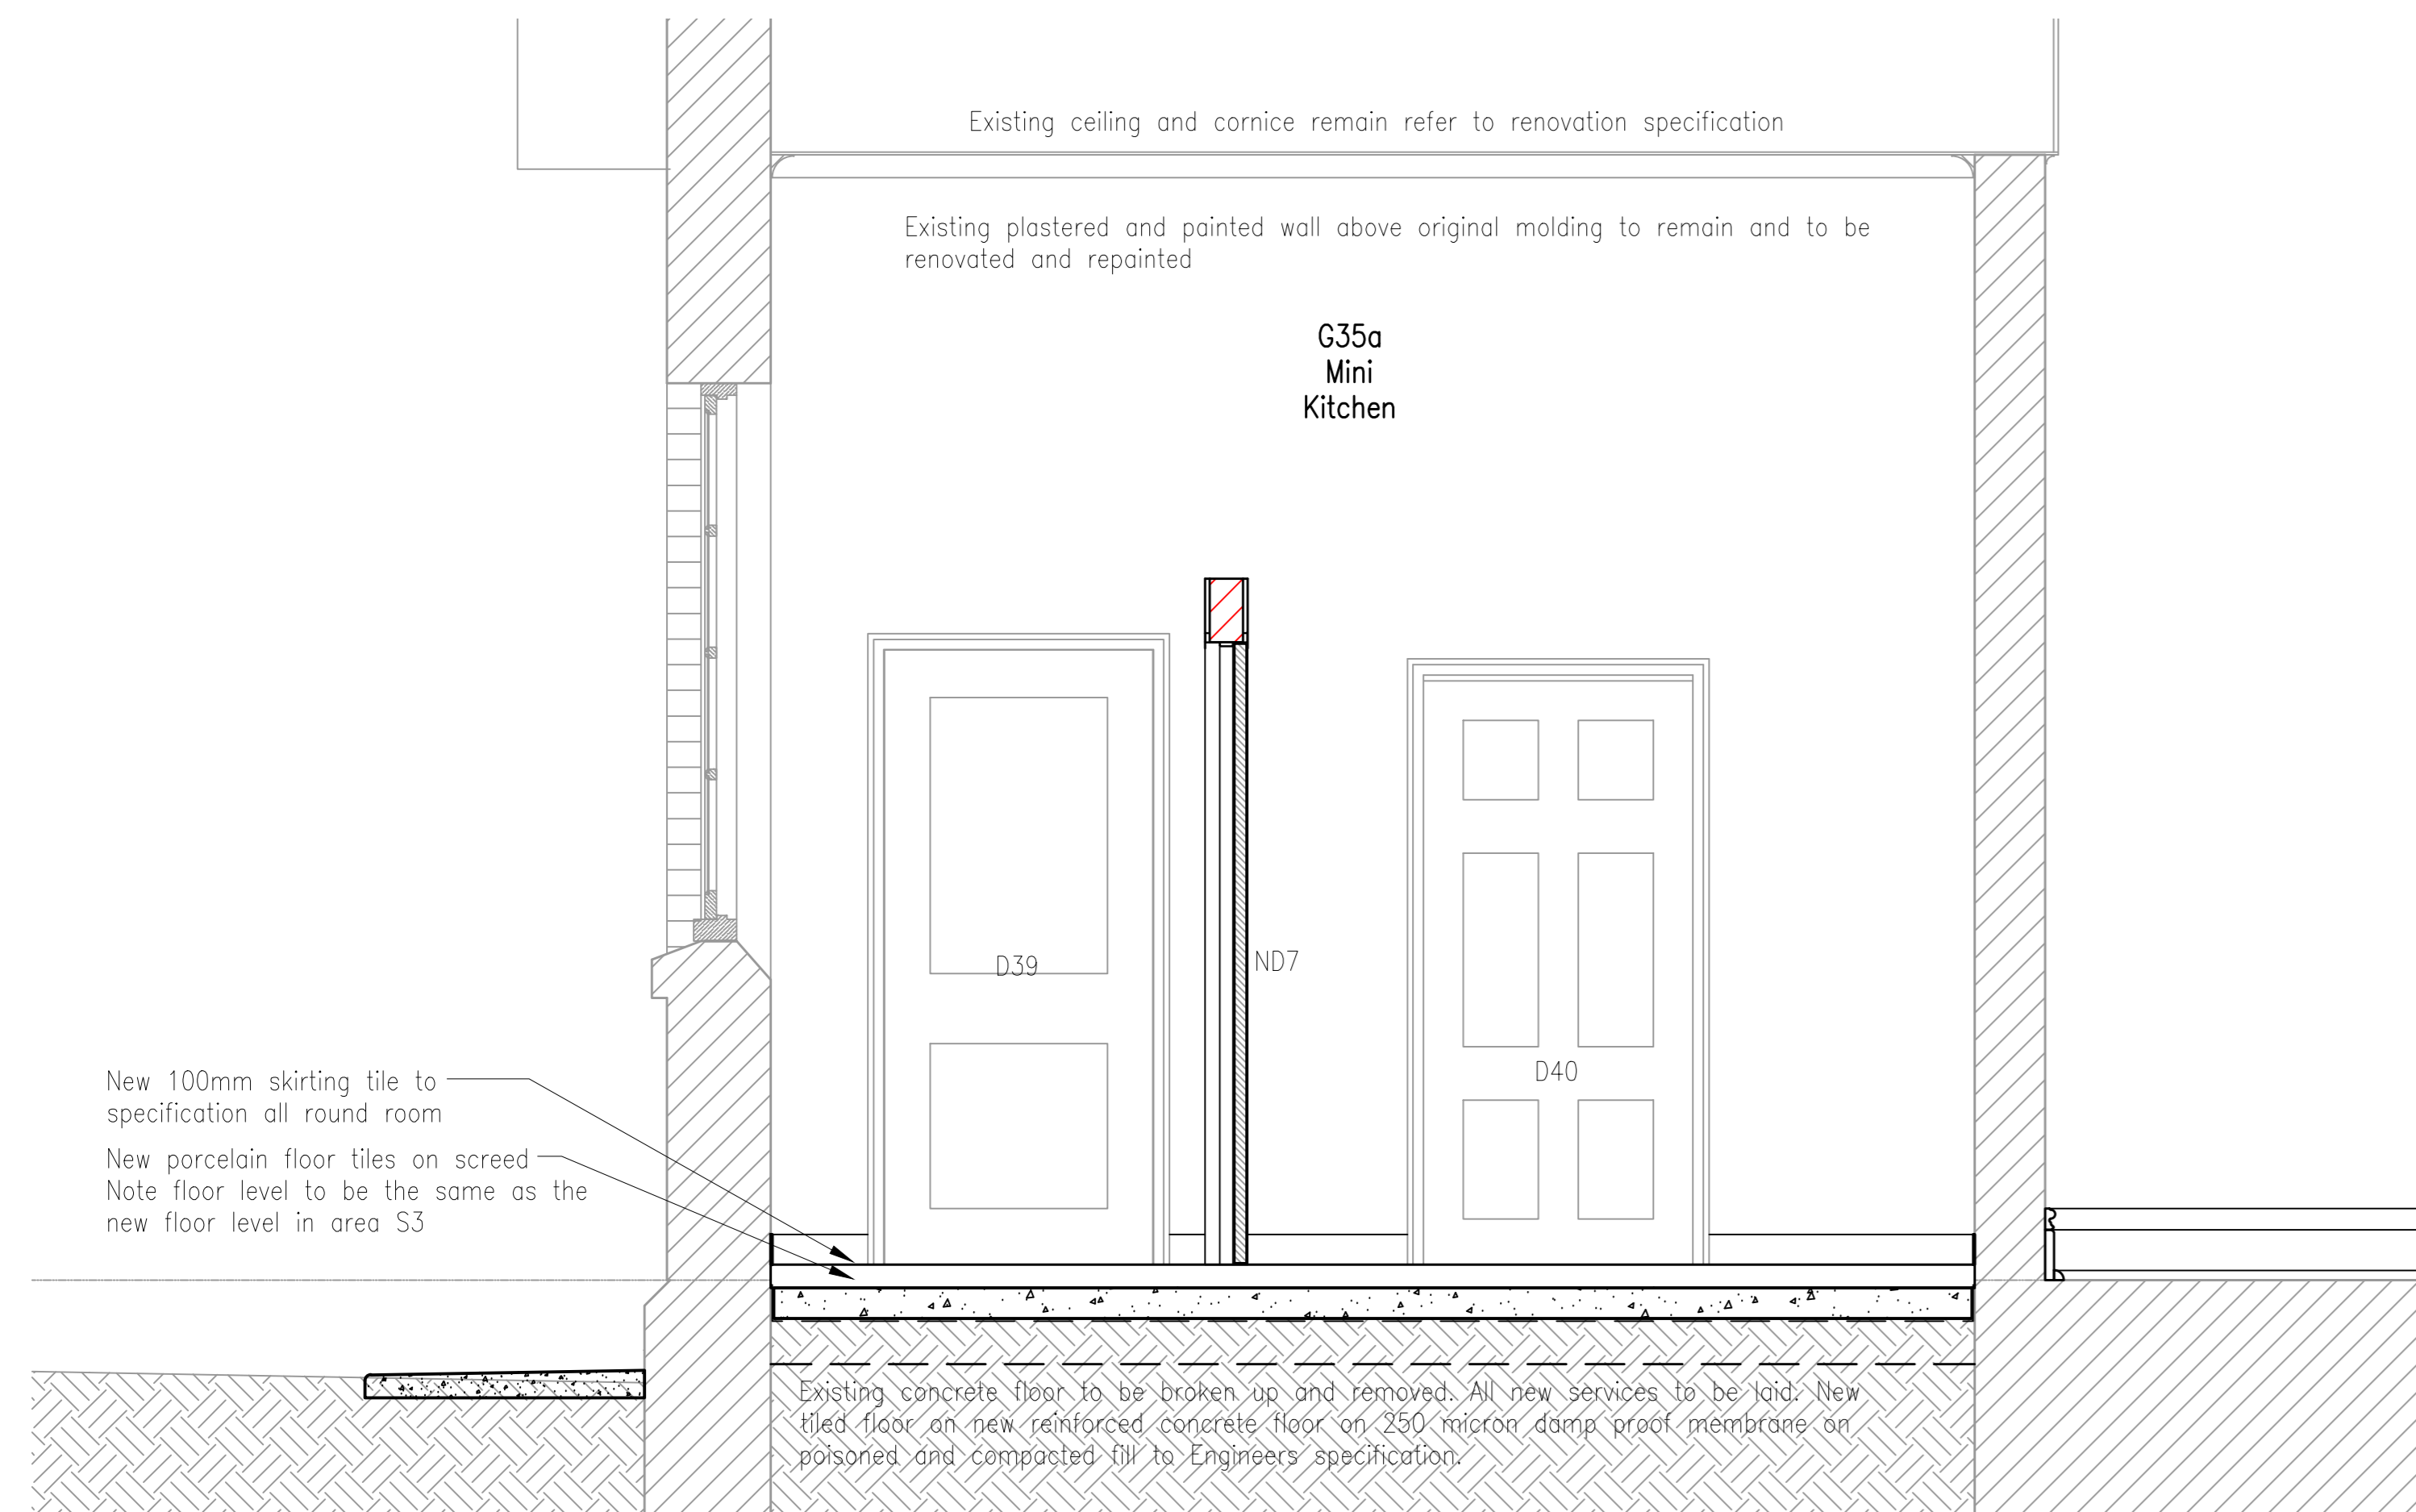



View 4 scale 1 : 20

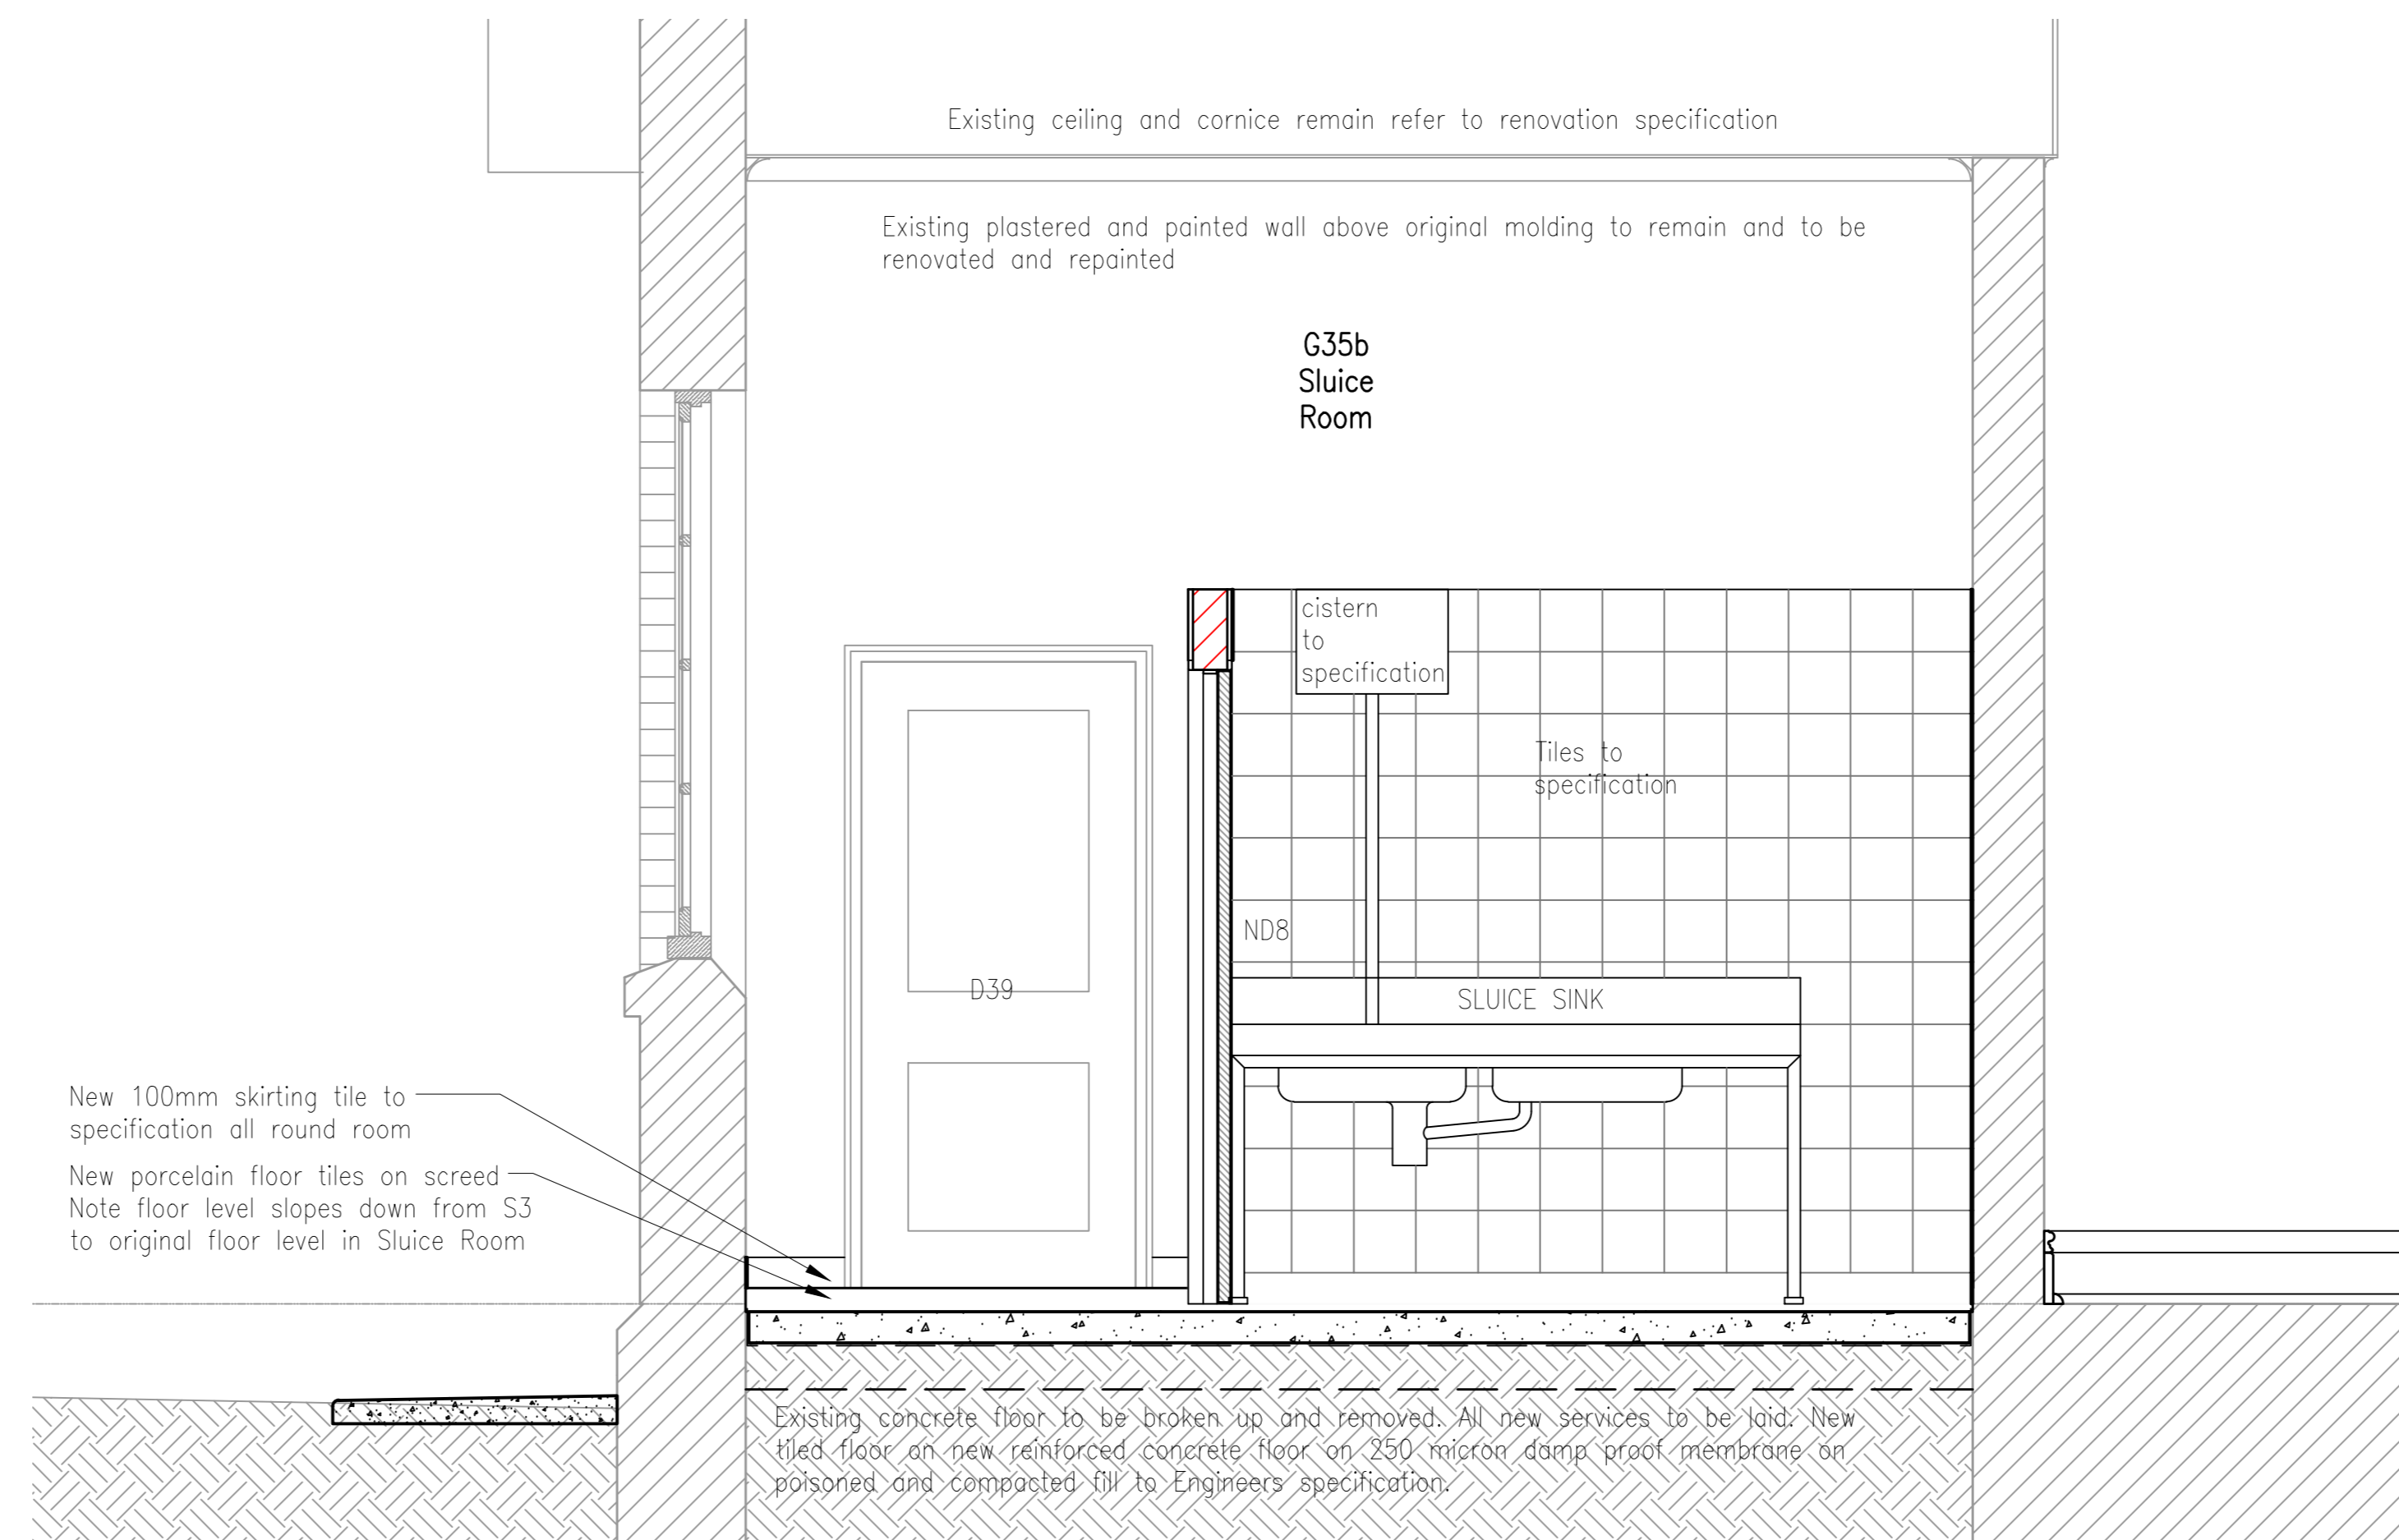

View 5 scale 1 : 20

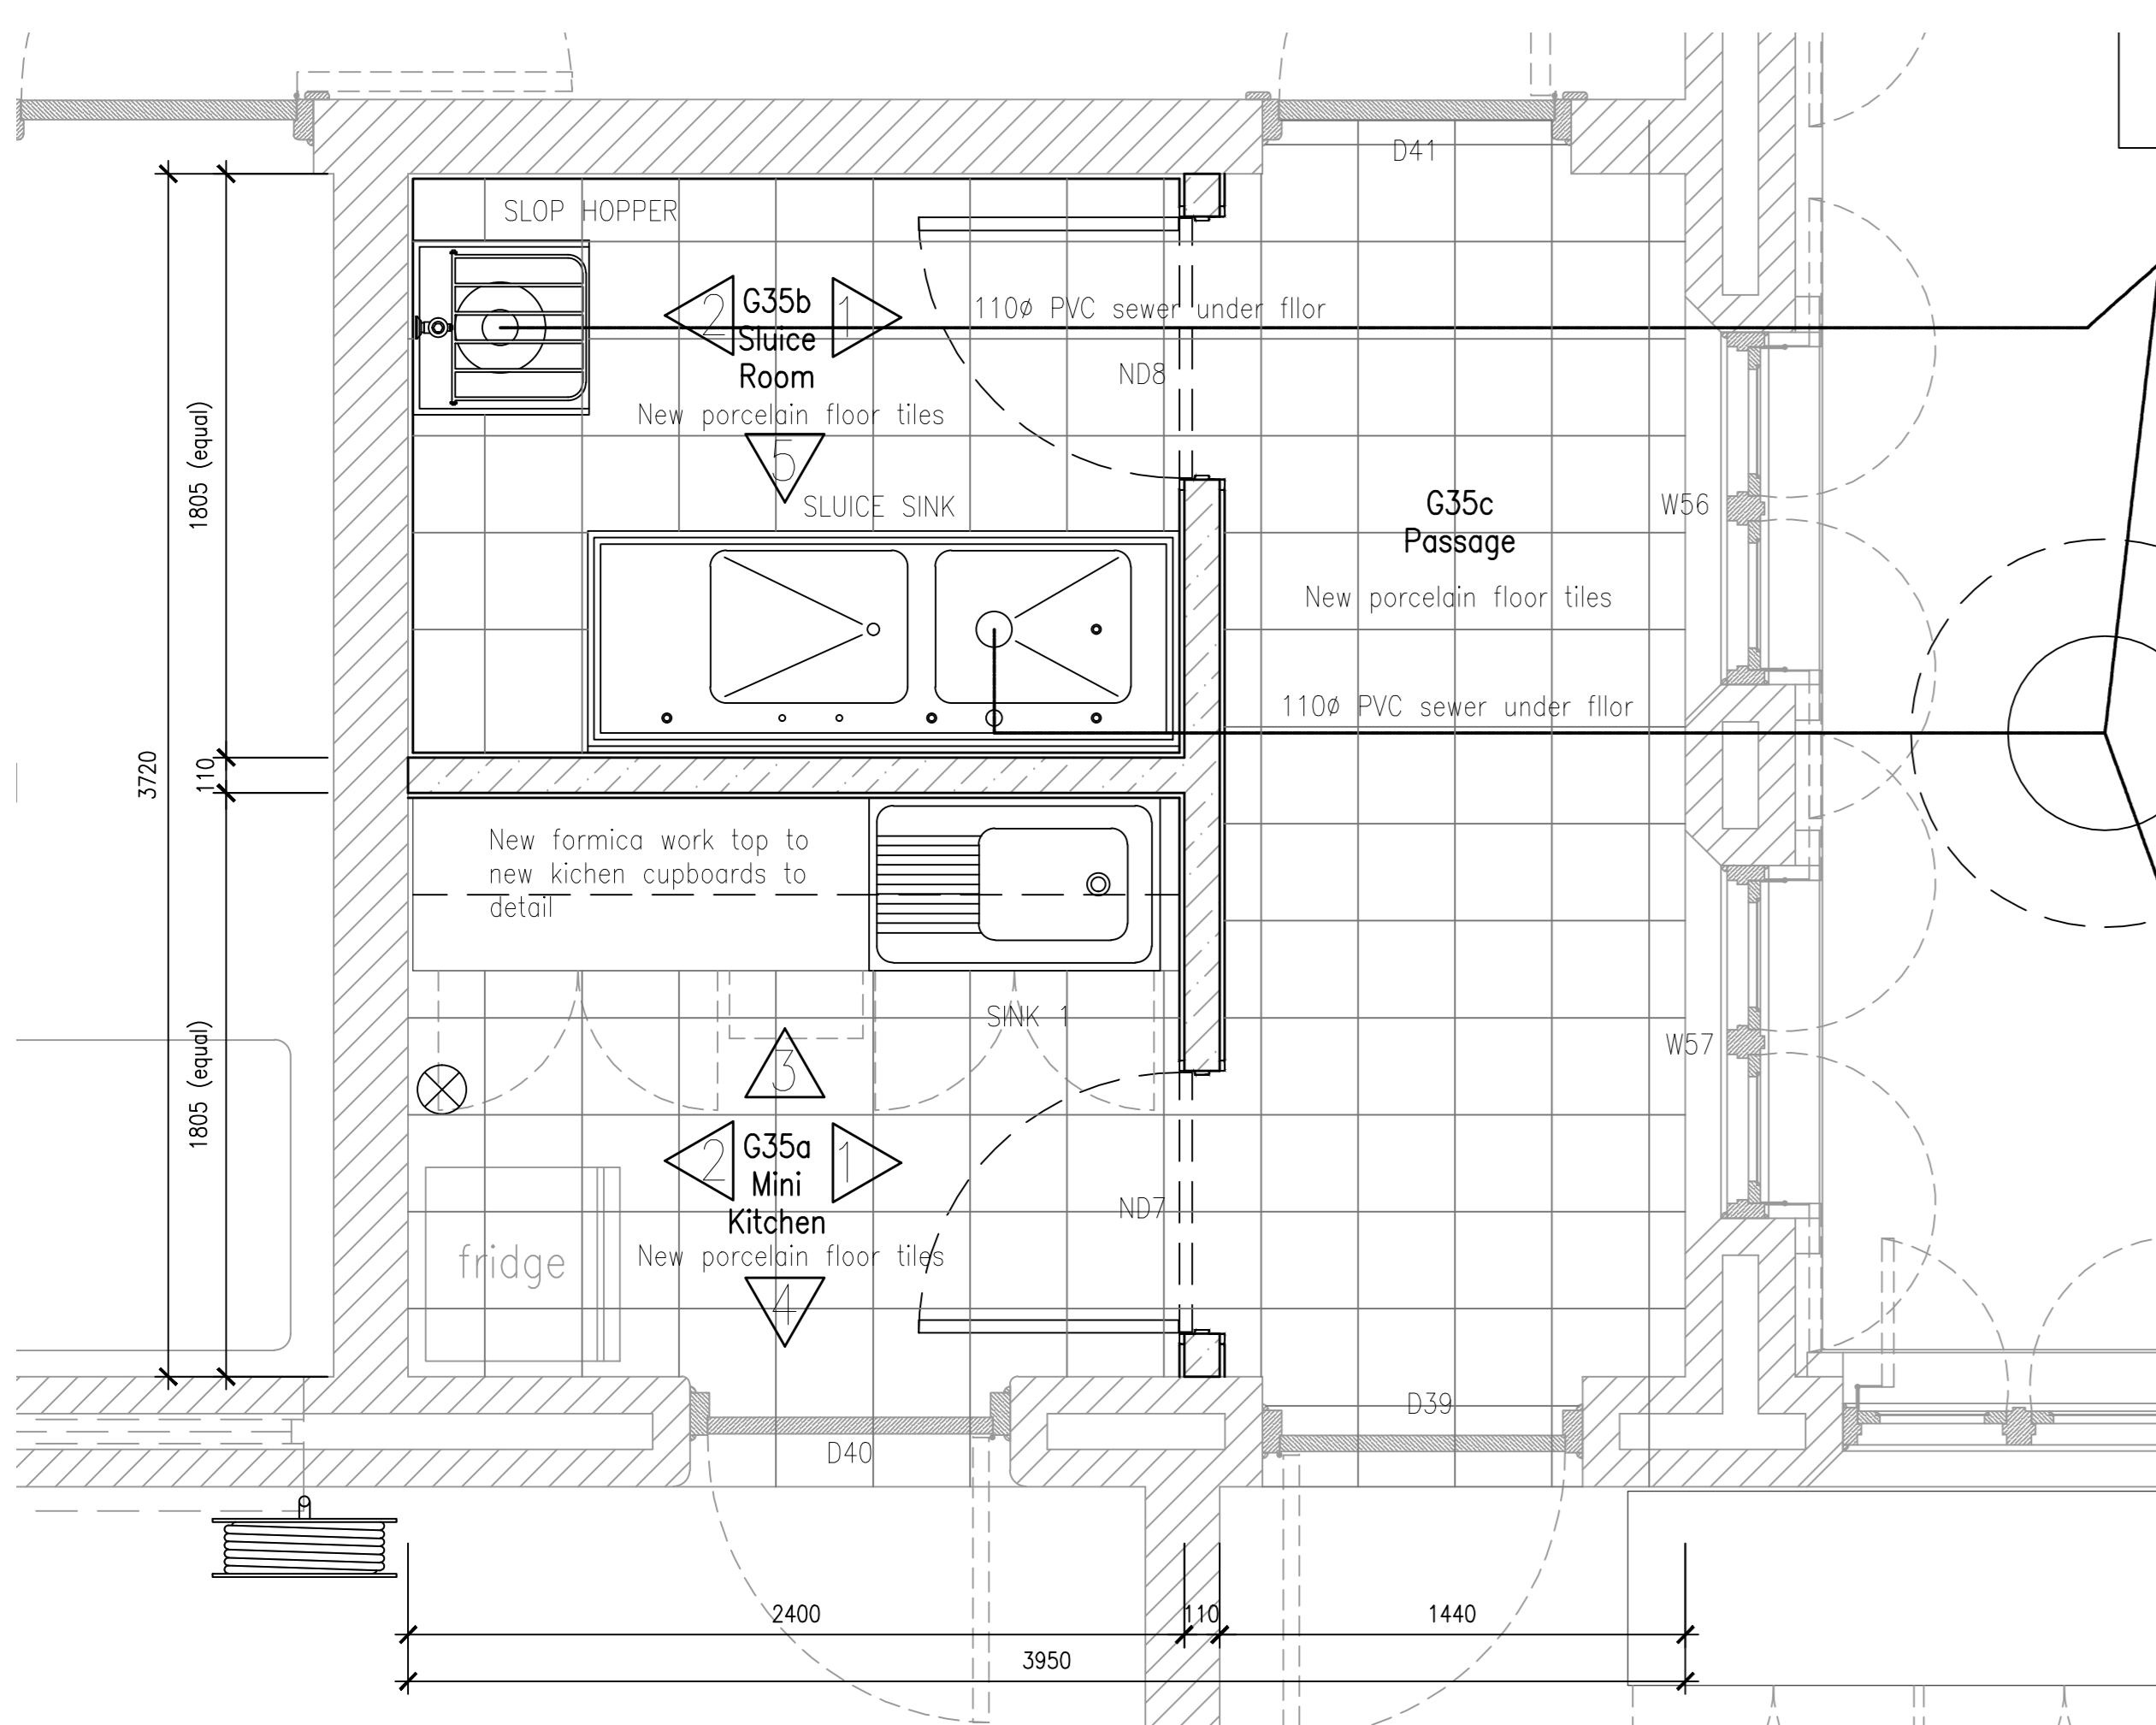


Block S4 - Plan Mini Kitchen G35a and Sluice Room 35b scale 1 : 20

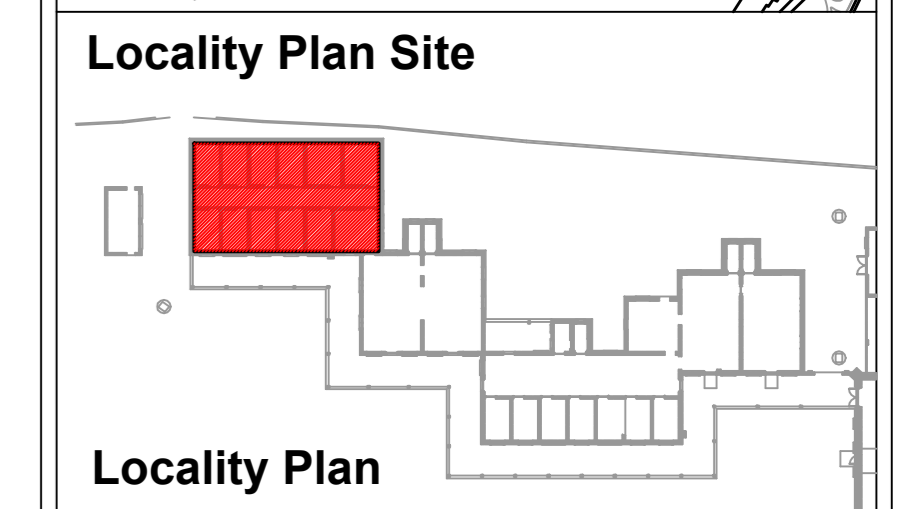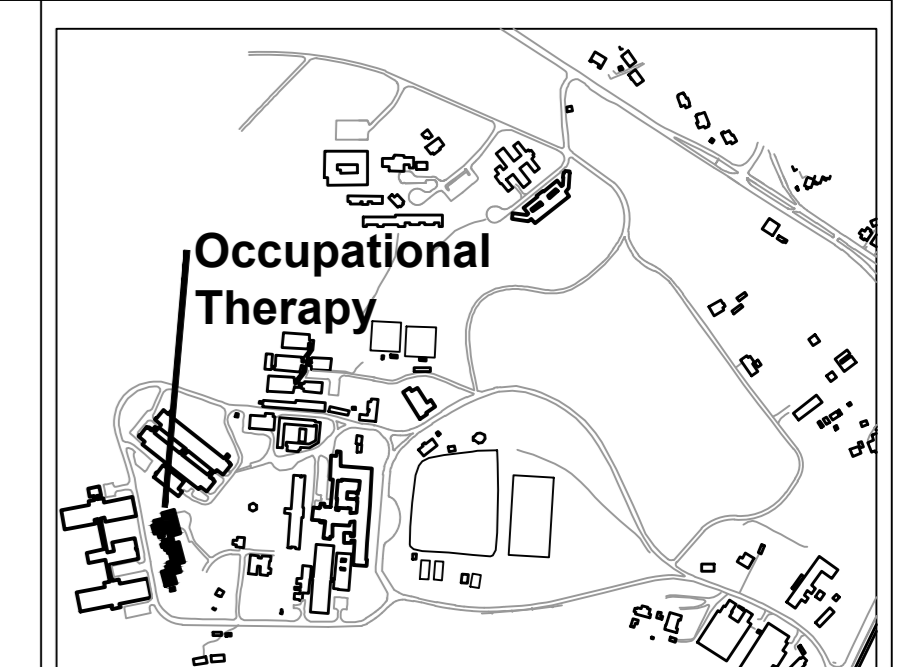

NO.	DATE	AMENDMENTS AND REVISIONS
⊕		AMENDMENTS BEFORE CONTRACT COMMENCES
⊖		REVISIONS AFTER CONTRACT HAS COMMENCED

PROVINCE OF
KWA-ZULU NATAL
DEPARTMENT OF WORKS
PRIVATE BAG X9041
PIETERMARITZBURG
3200

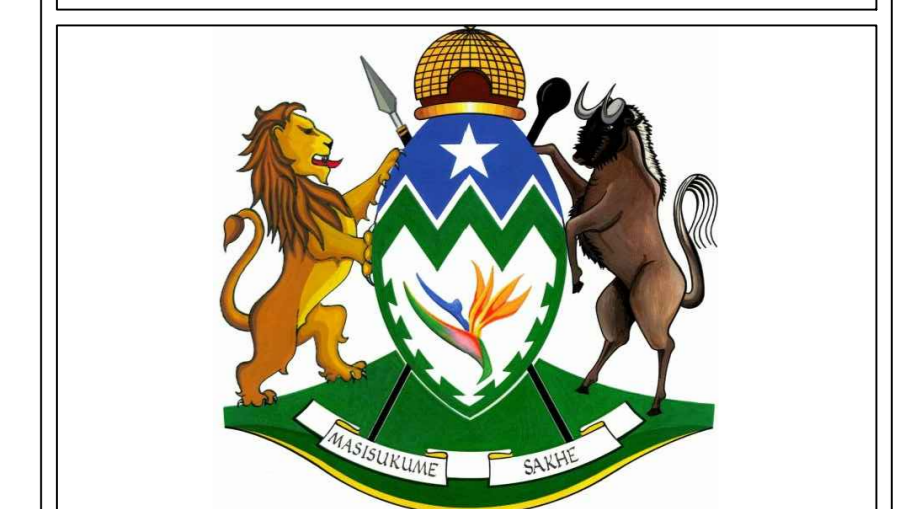

L&R architects
Suite E3 : Block E
Netcare Office Park
95 Umhlanga Rocks Drive
Durban North
4051
Tel : 031 573 1202
Fax: 031 573 1201
eMail: reesh@mweb.co.za

PROJECT	DRAWING	REVISION
1038E	214	

SOUTHERN REGION
PIETERMARITZBURG
DEPARTMENT OF HEALTH
TOWN HILL HOSPITAL
REPLACEMENT AND
RENOVATIONS TO ROOFS

DRAWING DESCRIPTION
OCCUPATIONAL THERAPY
BLOCK S4
ALTERATIONS AND RENOVATIONS

DRAWING NO.	REV
044038 - E - 214	.
SCALE	CHECKED
1:50 1:25	
FILE NO.	CLIENT
WIMS 044038	
DATE	DRAWN
Nov 2013	J.K.W.

