


57 56 55 54 53 52 51 50 49 48 47 46 45 44 43 42 41 40 39 38 37 36 35 34 33 32 31 30 29 28 27 26 25 24 23 22 21 20 19 18 17 16 15 14 13 12 11

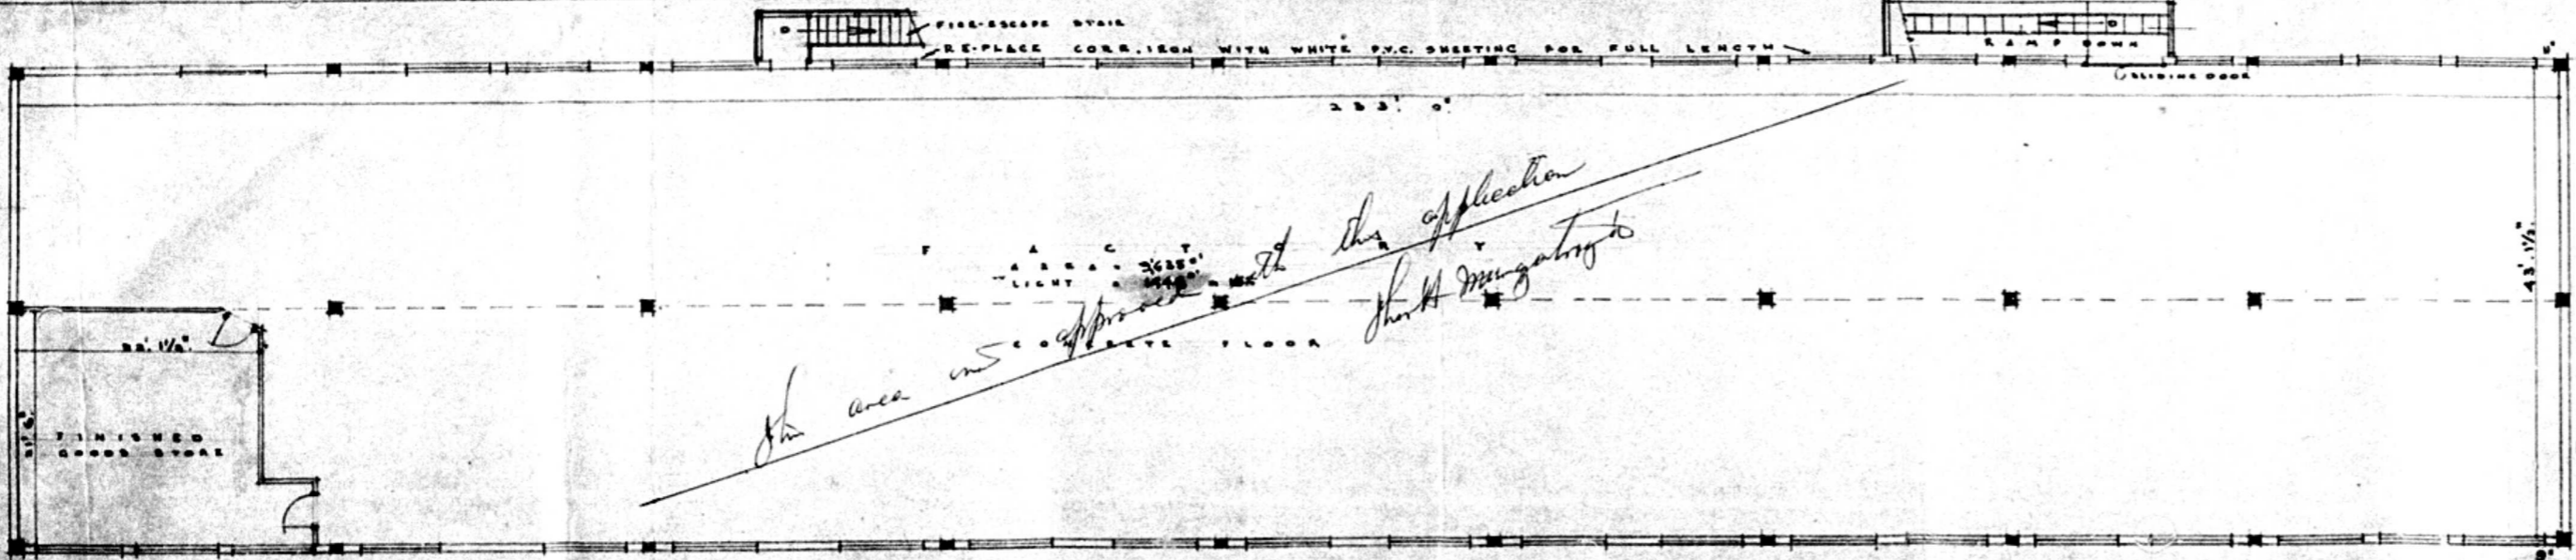


This area is approved with the application for re-arranging the

20/28 Hunter Street.
Alts to factory.



CITY OF DURBAN
PLAN No. 326/12/68
APPROVED
C. S. HANDS
CITY ENGINEER

Ref. No. 111
Sheet 3

APPROVED/REFUSED
SUBJECT TO REPORT NO. -
SIGNATURE
DATE: 20 JAN 1969

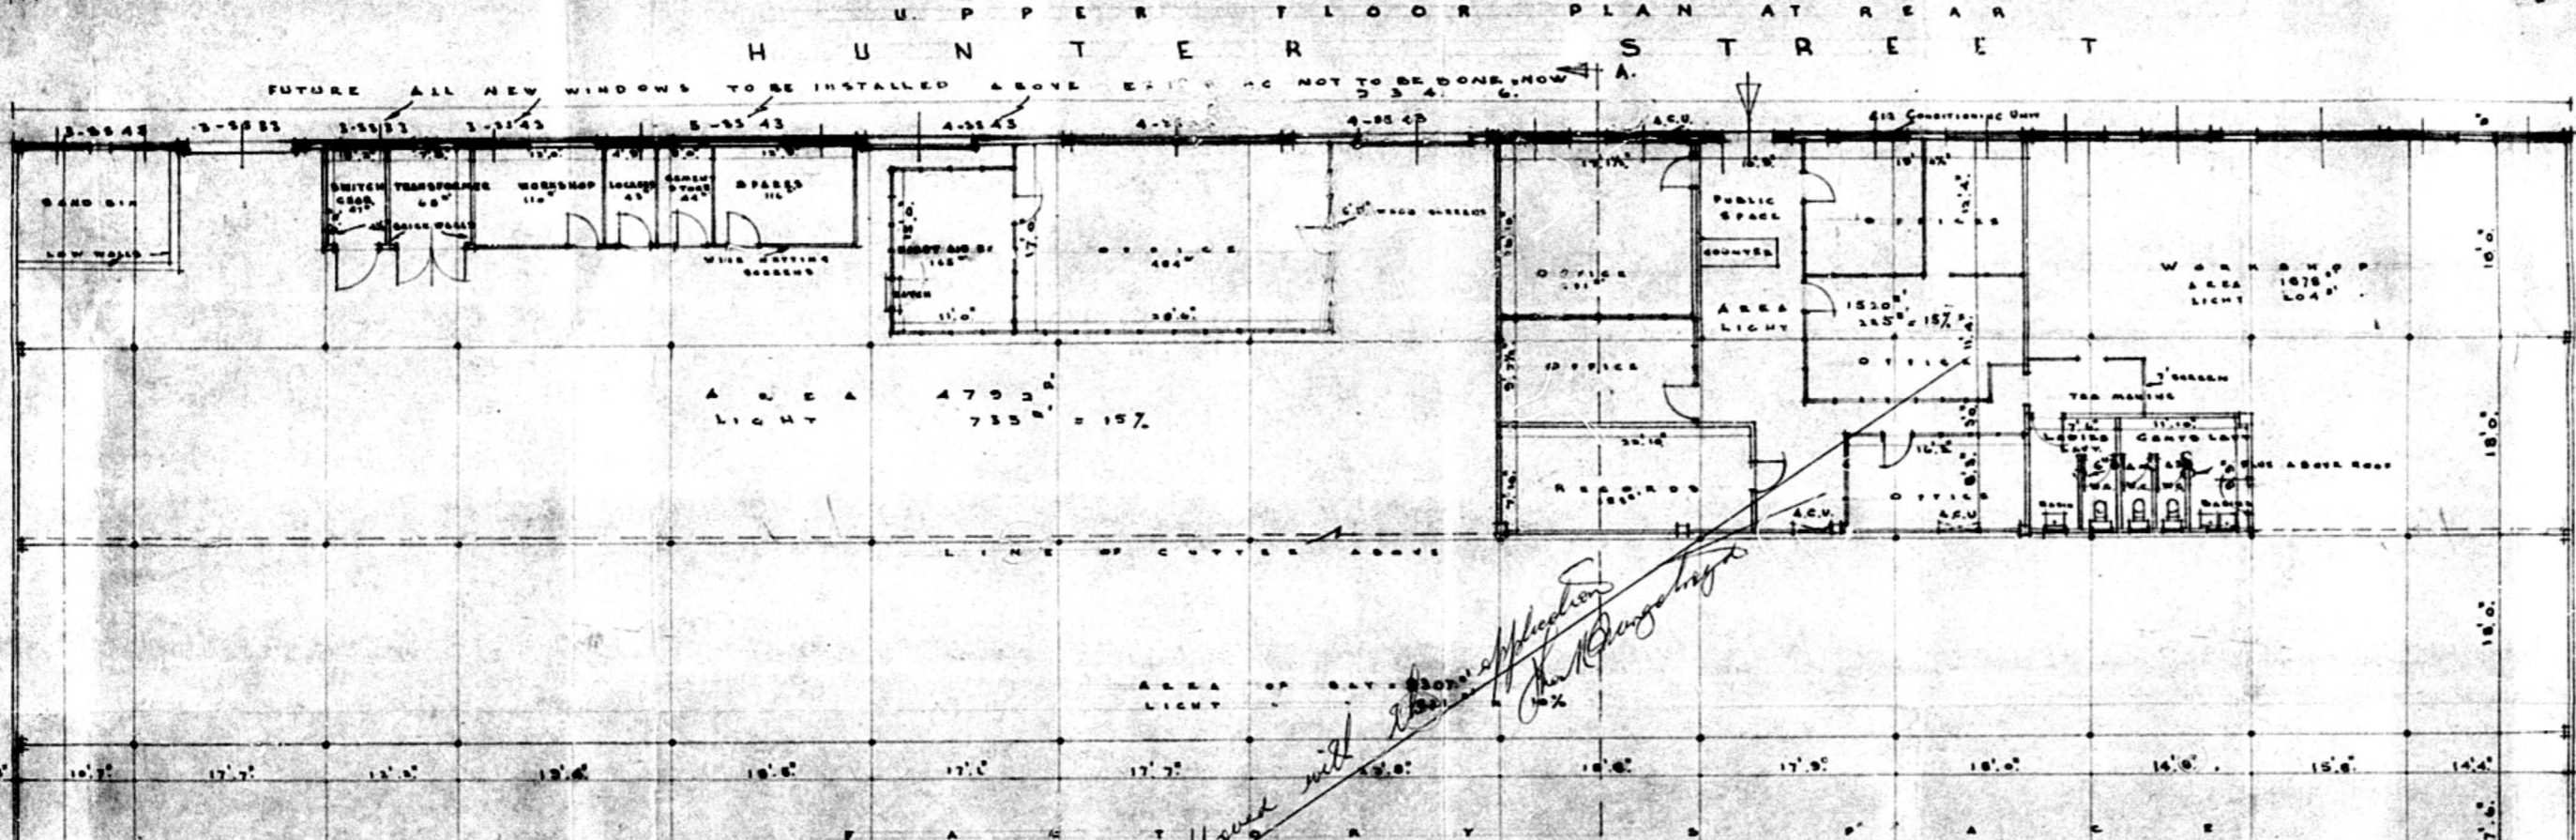

This area is approved with the application for re-arranging the

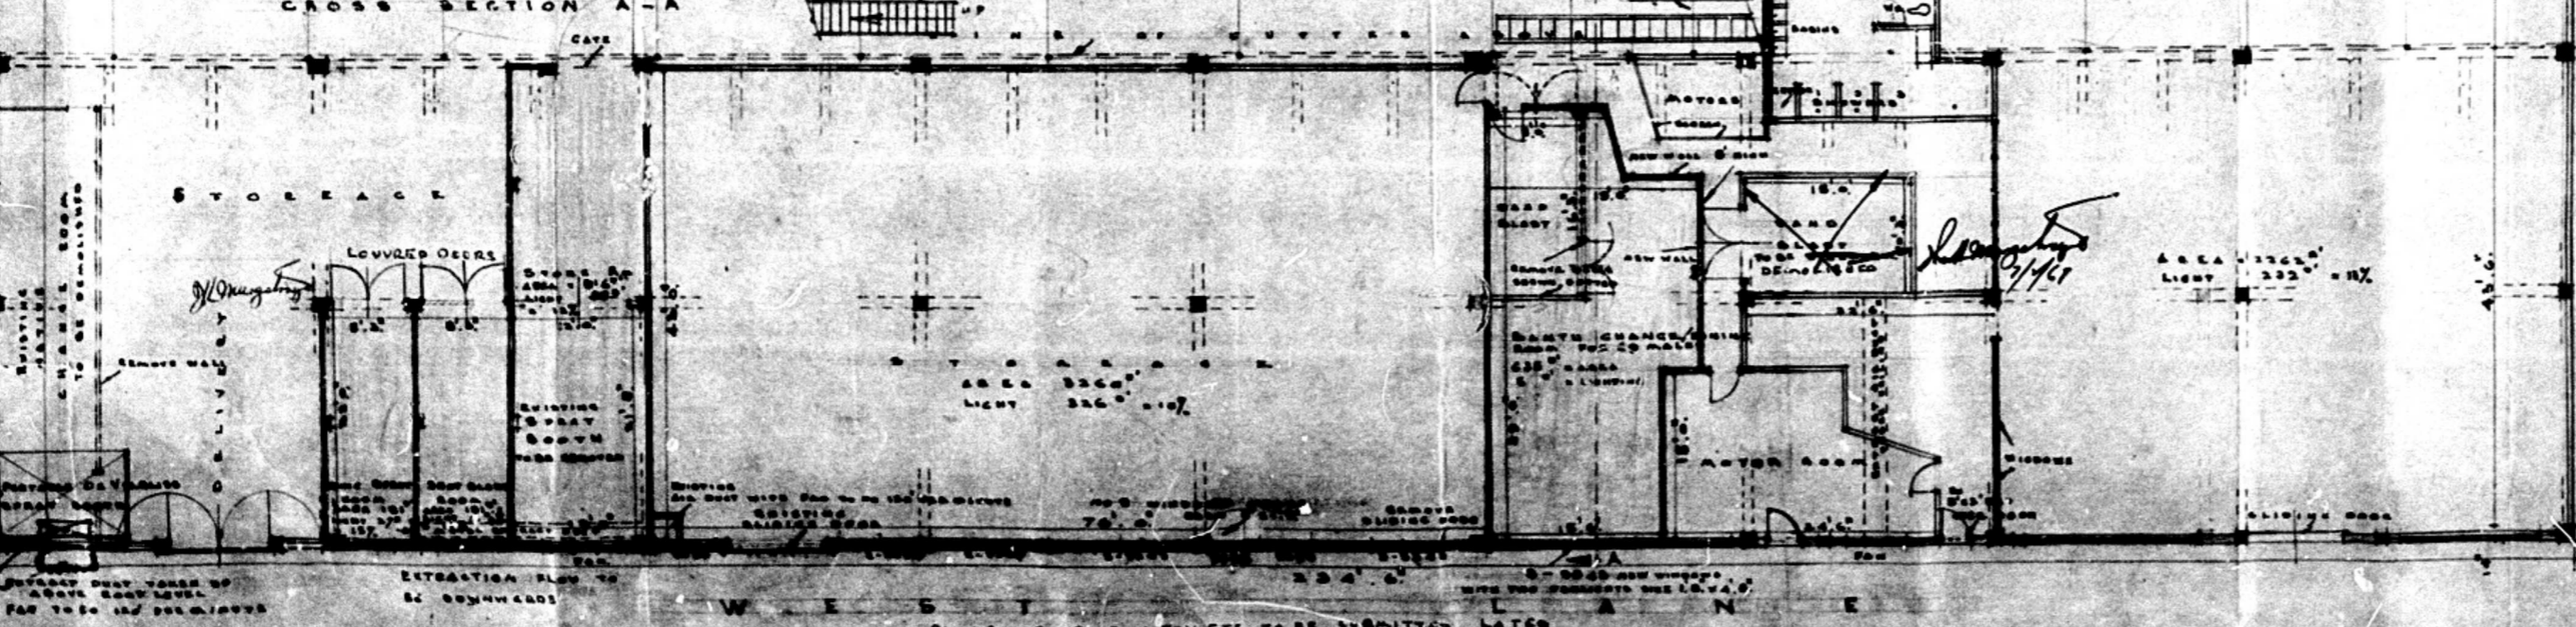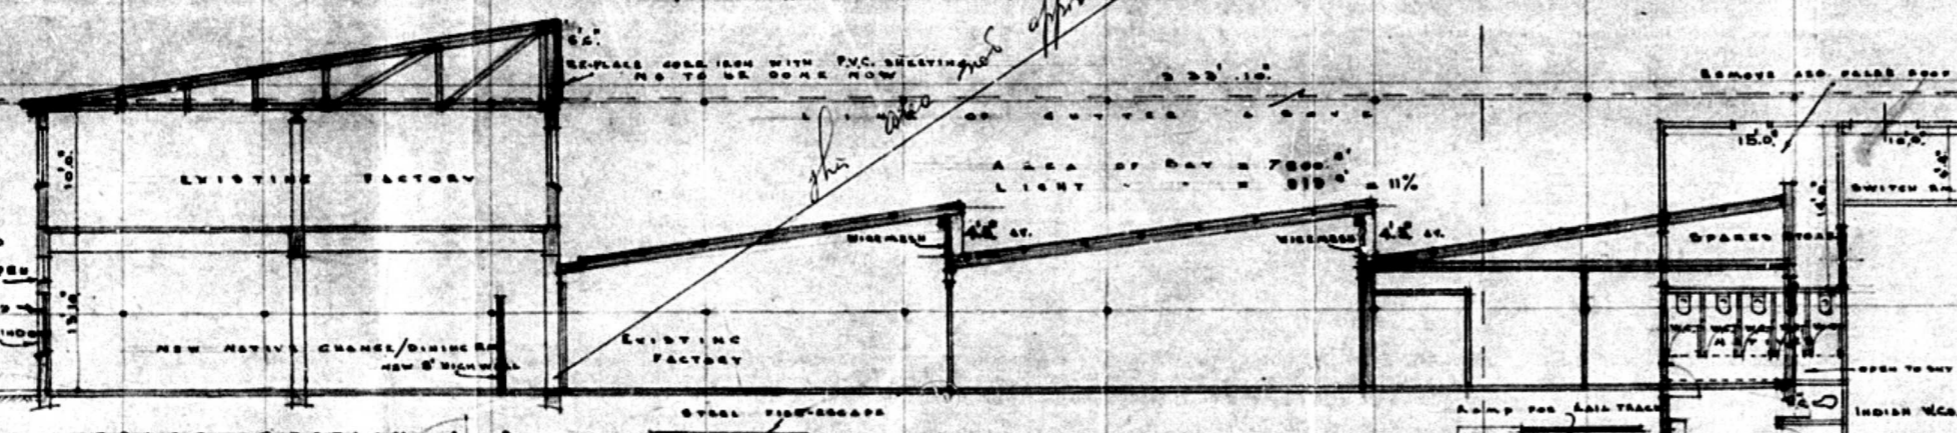

PLUMBING IN DATE
PLAN APPROVED 4/1/69
SUBJECT NO. 211

APPROVED
GODGEKEUR
DATE 4/1/69
THOS. H. MURCATOYO
ARCHITECT M.A.
DELLUS PARK DRIVE
DURBAN NORTH.

DRAWING NO. 1001/7
SCALE: 3/8" = 1" IN CH
DECEMBER 1968 T.H.M.

PLAN OF EXISTING PREMISES HUNTER STREET DURBAN FOR SA. WIRE WORKS P.L.D.
SHOWING PROPOSED RENOVATIONS

THOS. H. MURCATOYO
ARCHITECT M.A.
DELLUS PARK DRIVE
DURBAN NORTH.

57 56 55 54 53 52 51 50 49 48 47 46 45 44 43 42 41 40 39 38 37 36 35 34 33 32 31 30 29 28 27 26 25 24 23 22 21 20 19 18 17 16 15 14 13 12 11