



FILL CONDITION
SCALE 1:200

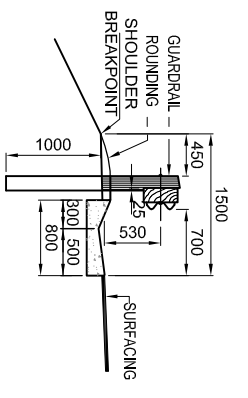

**POSITION OF TYPE 'A'
CONCRETE SIDE DRAIN**
NOT TO SCALE

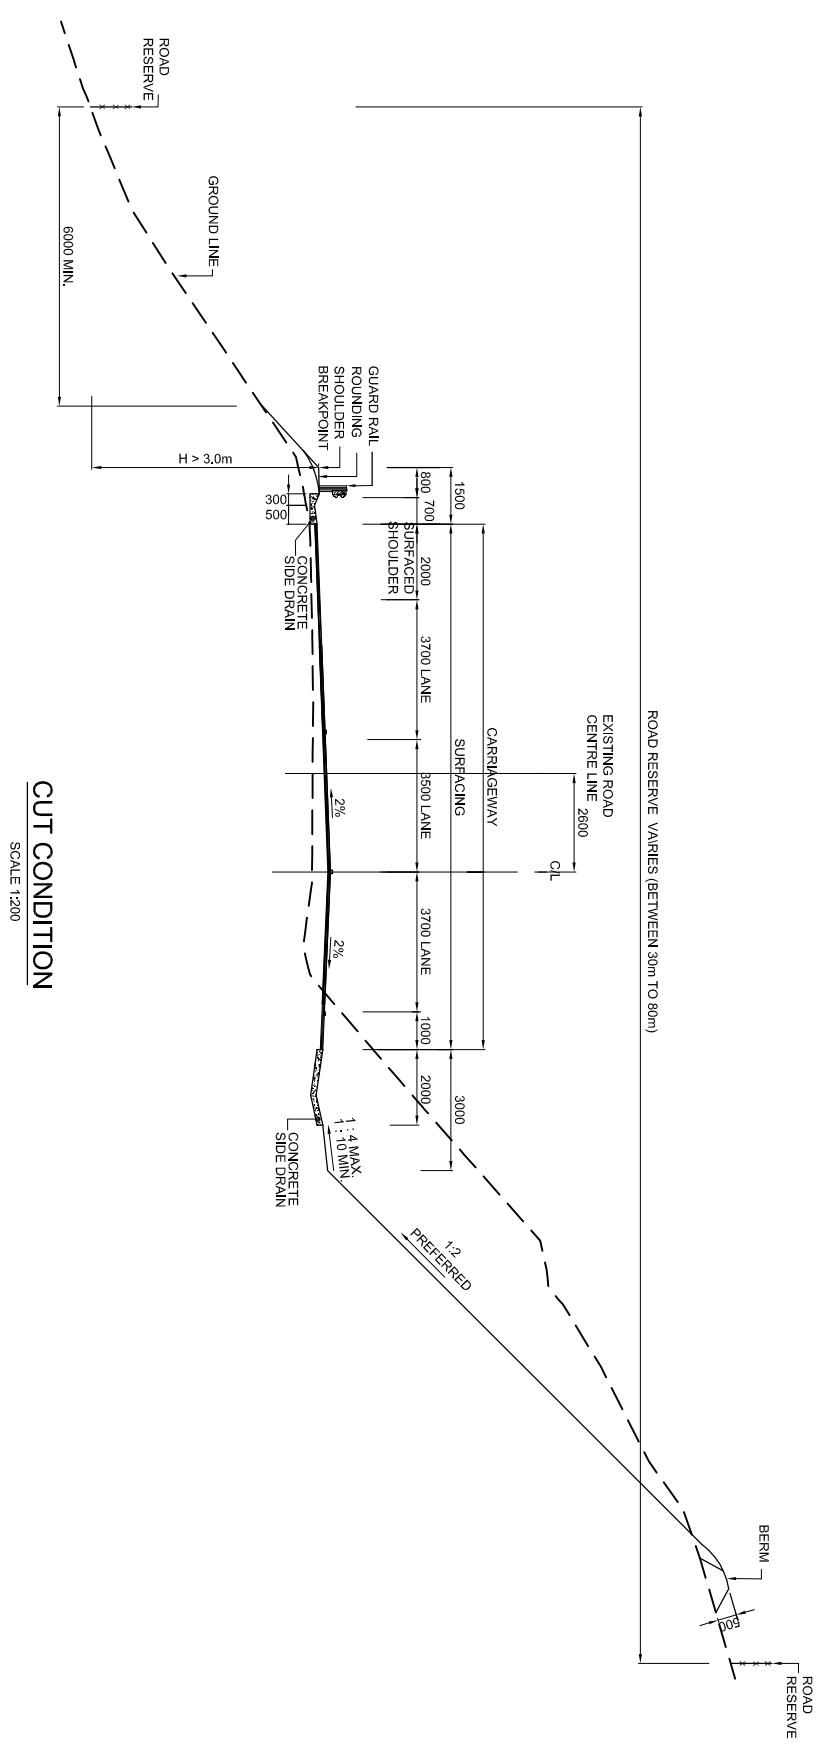

CUT CONDITION
SCALE 1:200

REVISIONS No. DATE ORIGINAL VERSION REVISION	
CONSULTANT INFORMATION Name: [Redacted] Ref. No.: [Redacted]	
CLIENT INFORMATION Name: [Redacted] Ref. No.: [Redacted]	
DESIGNED BY Name: [Redacted] Ref. No.: [Redacted]	
CHECKED BY Name: [Redacted] Ref. No.: [Redacted]	
DATE DATE: [Redacted]	
PROJECT DESCRIPTION CONTRACT NO. NPA N.006-040-2009/IF - REHABILITATION OF NB SECTION 4 FROM km 52.0 TO km 66.2 DRAWING NAME TYPICAL GEOMETRIC CROSS SECTIONS	
PROJECT NUMBER N.006-040-2009/IF	
DRAWING LOCATION DATA ROUTE SECTION DRAWING km DISTANCE DRAWING TYPE NO. ROADWORKS - CROSS SECTIONS	
BRIDGE/STRUCTURE No. FA 286860P/IF/IG FT	
CONSULTANT DRAWING No. SA/RA/AL DOCUMENT # X	
SCALE: AS SHOWN SHEET 1 OF 1	

WorleyParsons
Resources & Energy
Incorporating KCI ENGINEERS

P.O. Box 7397
Heidelberg Park, 6055
Tel: (08) 1591-4811
Fax: (08) 1591-4811
www.worleyparsons.com

THE SOUTH AFRICAN NATIONAL ROADS AGENCY

SOUTHERN REGION
 70 2nd Avenue
 Newwood Park
 P.O. Box 415
 Greenacres 6057
 Tel: (012) 844 8000

THIS AGREEMENT IS FOR INFORMATION ONLY AND DOES NOT AFFECT LEGAL LIABILITY OR LIABILITY OF ANY KIND FROM WHATEVER CAUSE OR SOURCE ARISING