

N<sup>o</sup> 91.

S. A. R.


Hopefield ~ Hoetjes Bay RY.

Temporary Goods Platform, 12 Bays of 5' 6"

LANGEBAAN ROAD.

114

D. 400

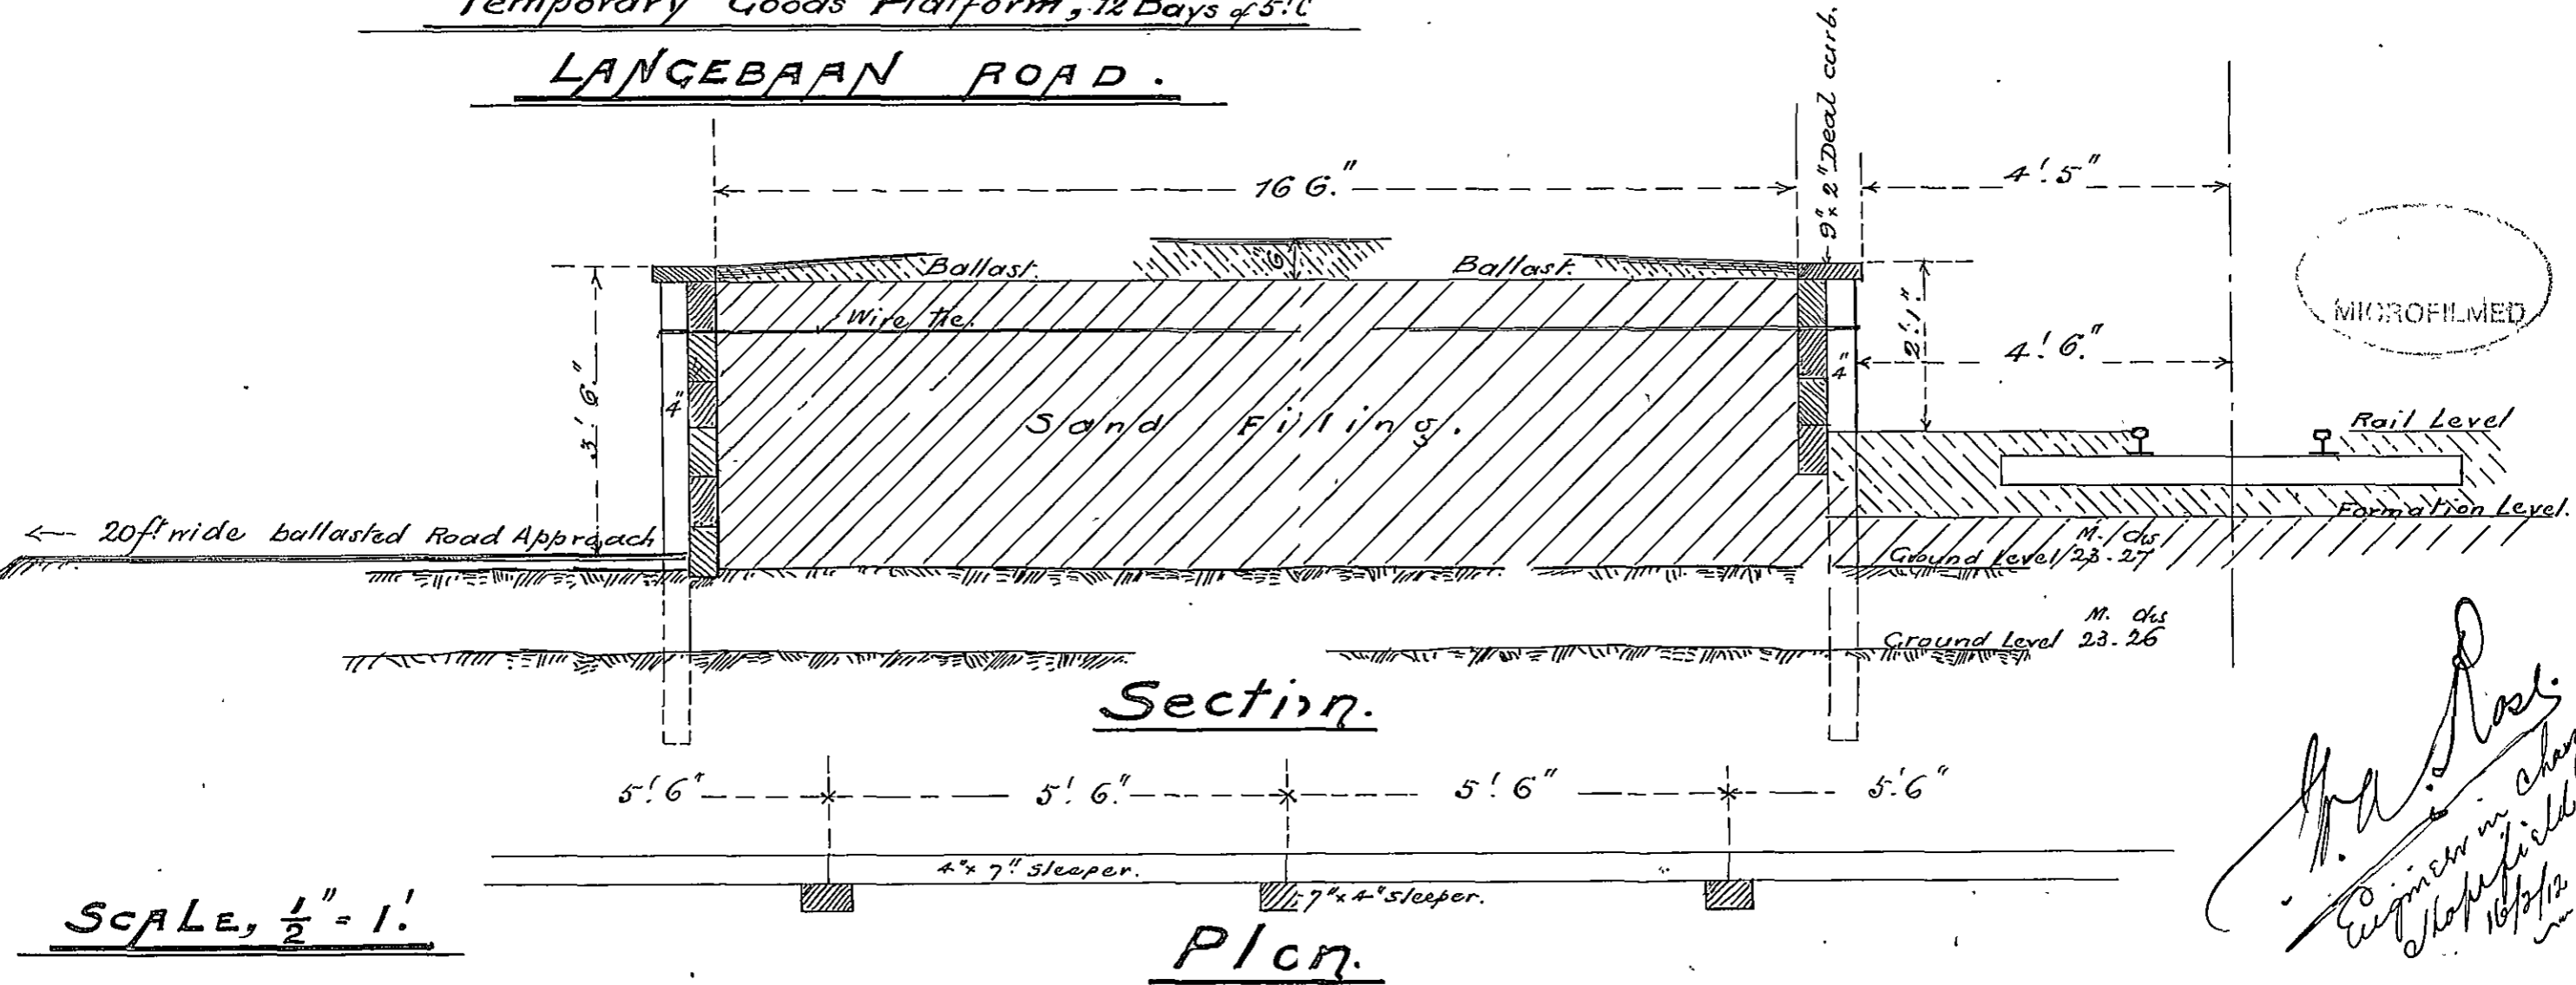

MICROFILMED

*W. A. Rose*  
Engineer in charge  
Hopefield  
10/2/12

SCALE, 1/2" = 1'