

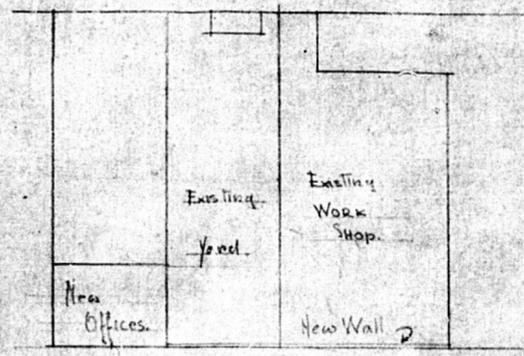



PROPOSED NEW OFFICE & FRONT WALL OF WORKSHOP  
FOR MESSRS S.A. WIRE CO

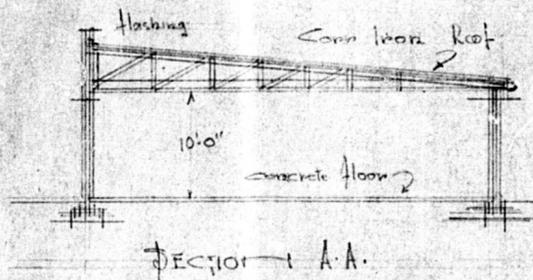

HUNTER RD.  
BLOCK PLAN  
Scale = 40'-to-1"

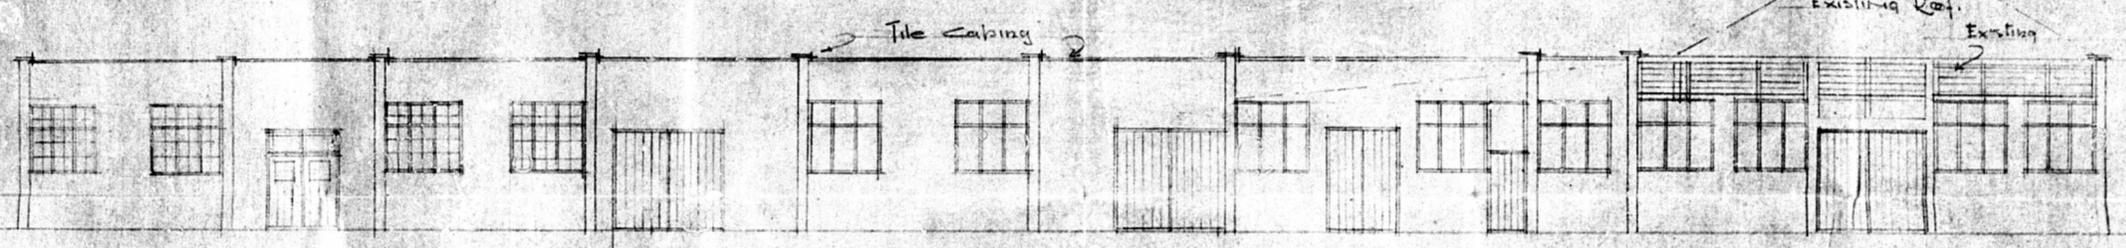

ELEVATION OF HUNTER RD.

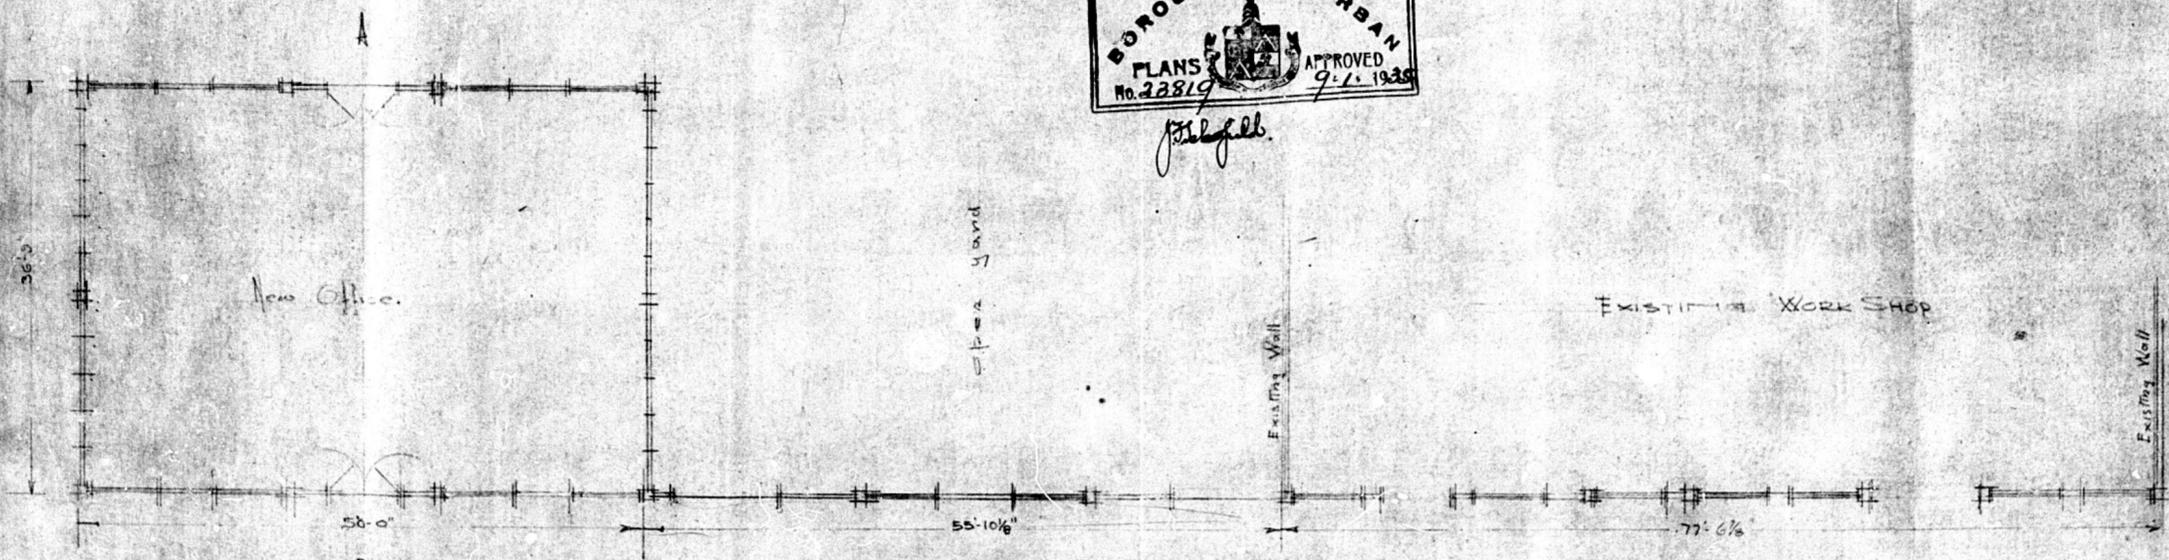

PLAN B  
Scale = 1/2" = 1'-0"



Hobbs & Bonzano  
Architects  
Durban.