


section bb

100mm concrete surface bed with brc mesh

reinforced on gunplas USB Green underlay on well ramed and poisoned earth(2% PPC solution)

as well as ant guard to be embedded in mortar joint of walls at ground floor level unless otherwise induced by actual site conditions

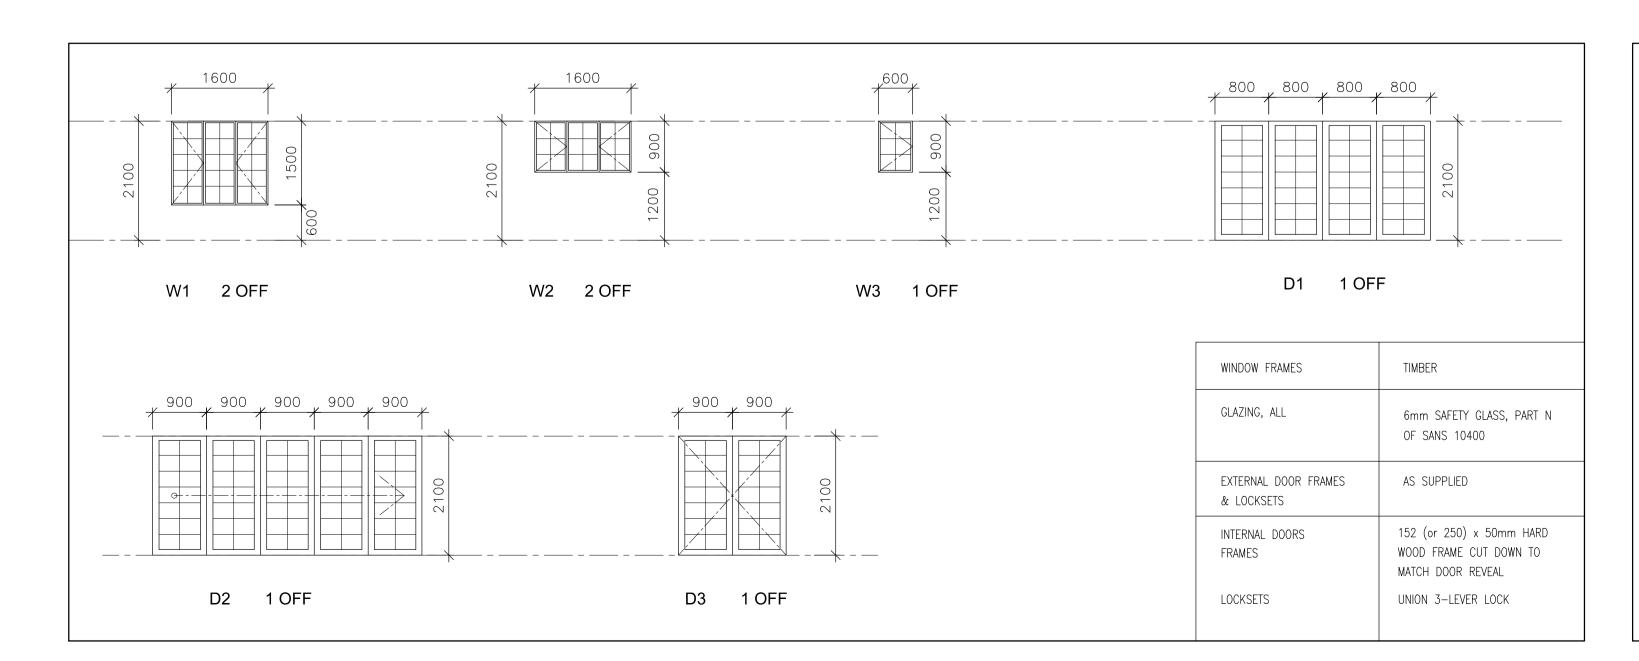


43.0 —-—-

42.0 — - — - —

41.0 —-—-

40.0 — - — - —

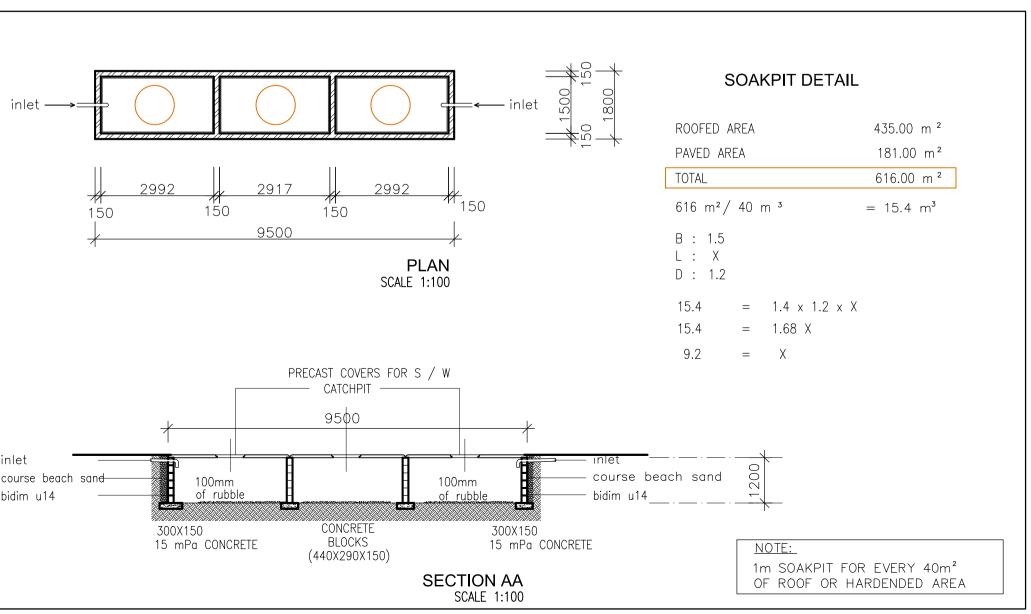

NOTES

ALL WORK MUST COMPLY WITH THE NATIONAL BUILDINGS REGULATIONS SABS 0400-1990. FIGURED DRAWINGS TO BE TAKEN IN PREFERENCE TO SCALING FROM DRAWING. ALL DIMENSIONS AND LEVELS MUST BE CHECKED ON SITE BEFORE THE COMMENCEMENT OF ANY WORK. THIS DRAWING IS A COPYRIGHT MATERIAL AND REMAINS WITH THE AUTHOR.

REVISION	DATE:	AMENDMENTS:
	l	I

AUTHORS SIGNATURE

OWNERS SIGNATURE

VARA ROSS DESIGN

architects - planners - urban designers
section 13. QUADRANT 1. THE CENTENARY.
30 MERIDIAN DRIVE. UMHLANGA NEW TOWN CENTRE
TEL: 031 5664949 . FAX: 031 5664944

PROJECT NAME

PROPOSED ADDITIONS & ALTERATIONS
TO EXISTING RESIDENCE FOR
MR B. PENN ON
PORTION 15 OF ERF 3191 DURBAN NORTH
36 MARGARET MAYTOM AVENUE

DRAWING DESCRIPTION

SECTIONS

SCALE 1:100 DATE NOV 2013
DRAWN BY DP CHECKED BY R ROSS

DRAWING NO. 1263-SD-003 REVISION