




1 Picnic Ablutions
1 : 100

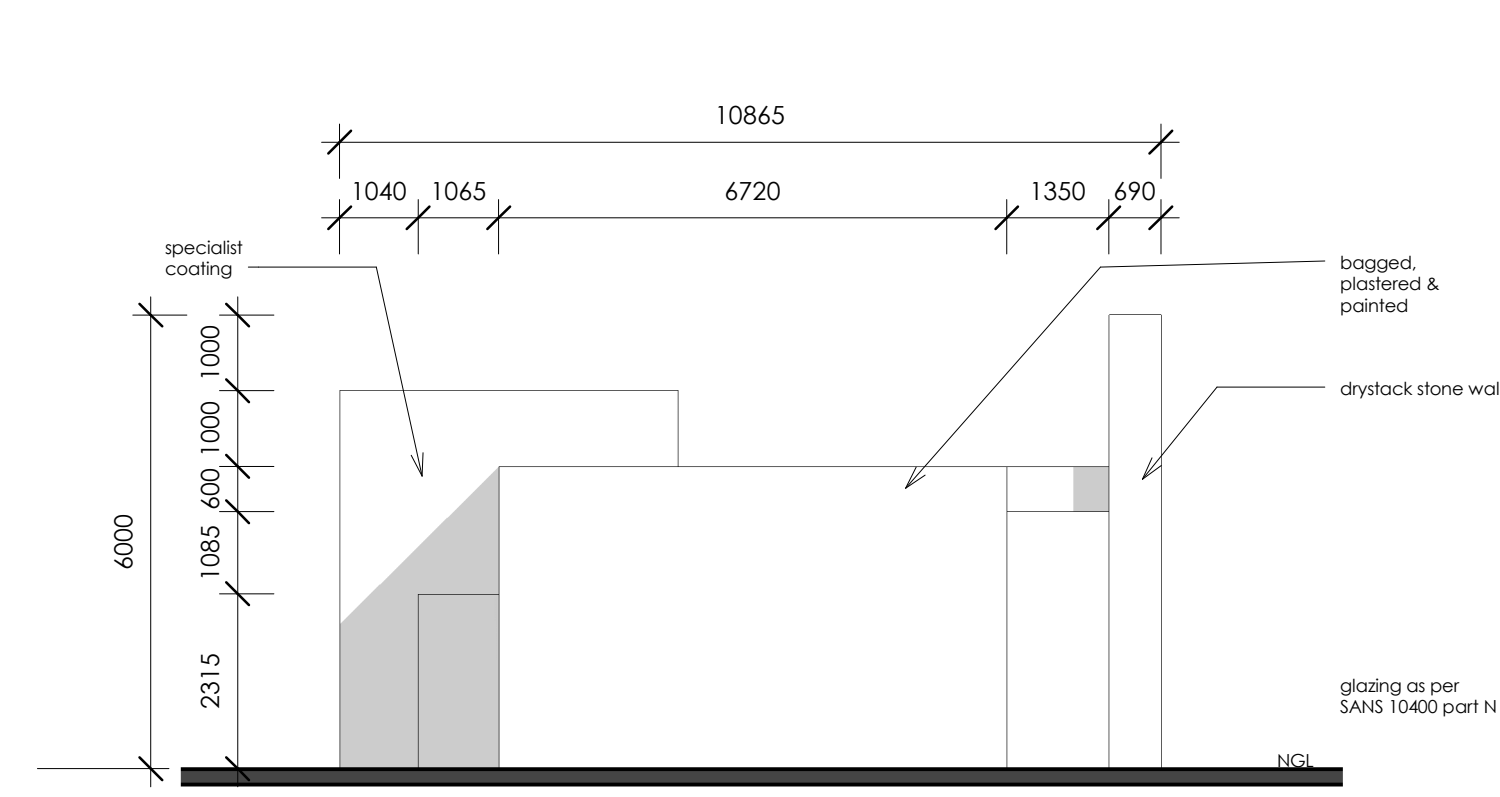


3 North Elevation
1 : 100

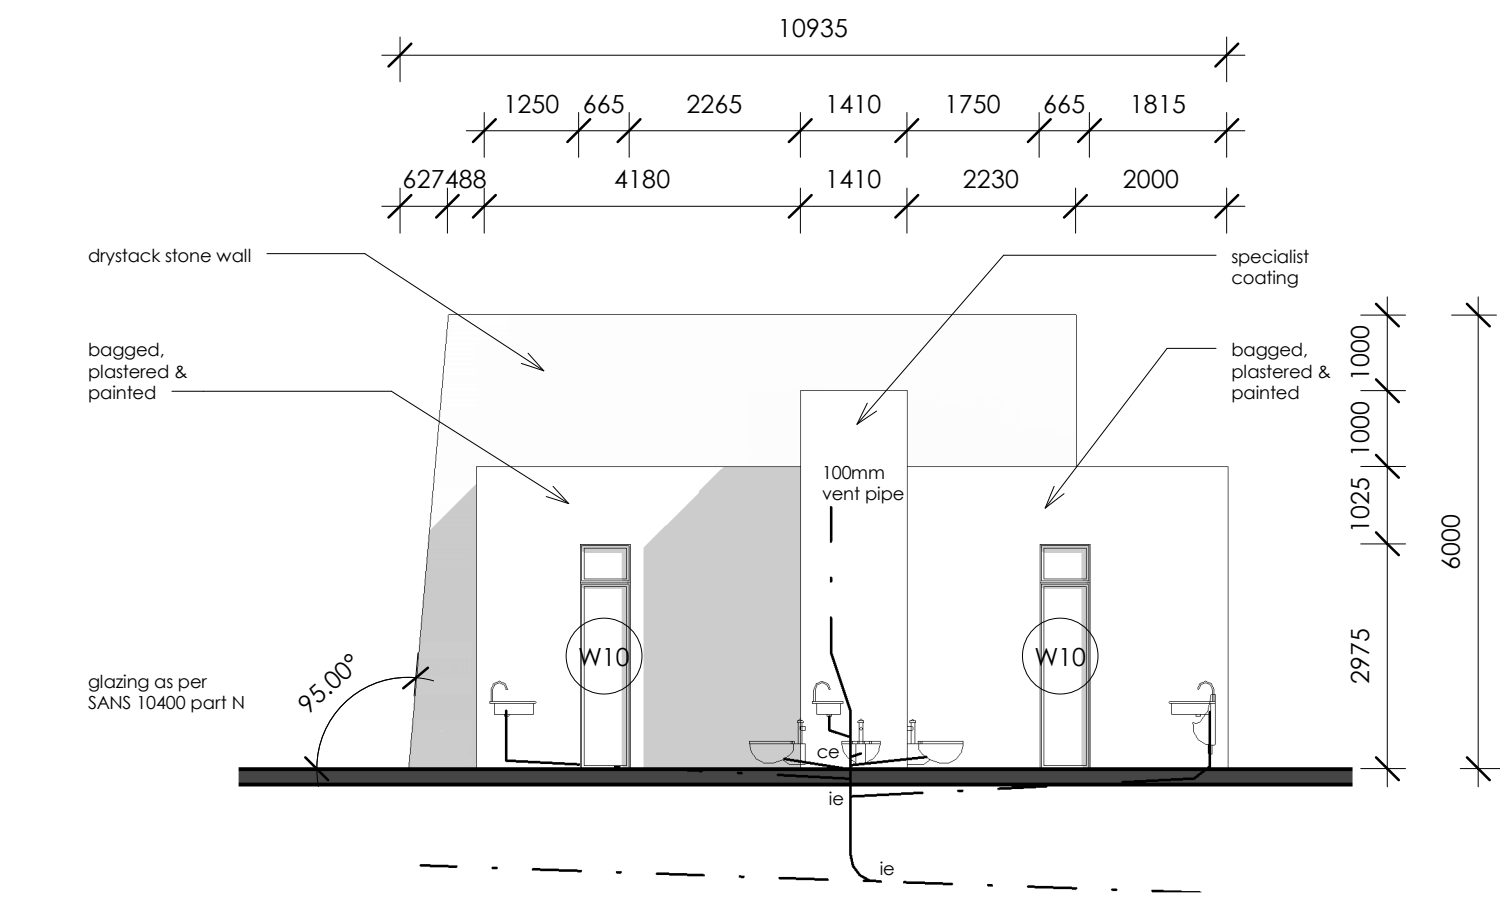


5 East Elevation
1 : 100

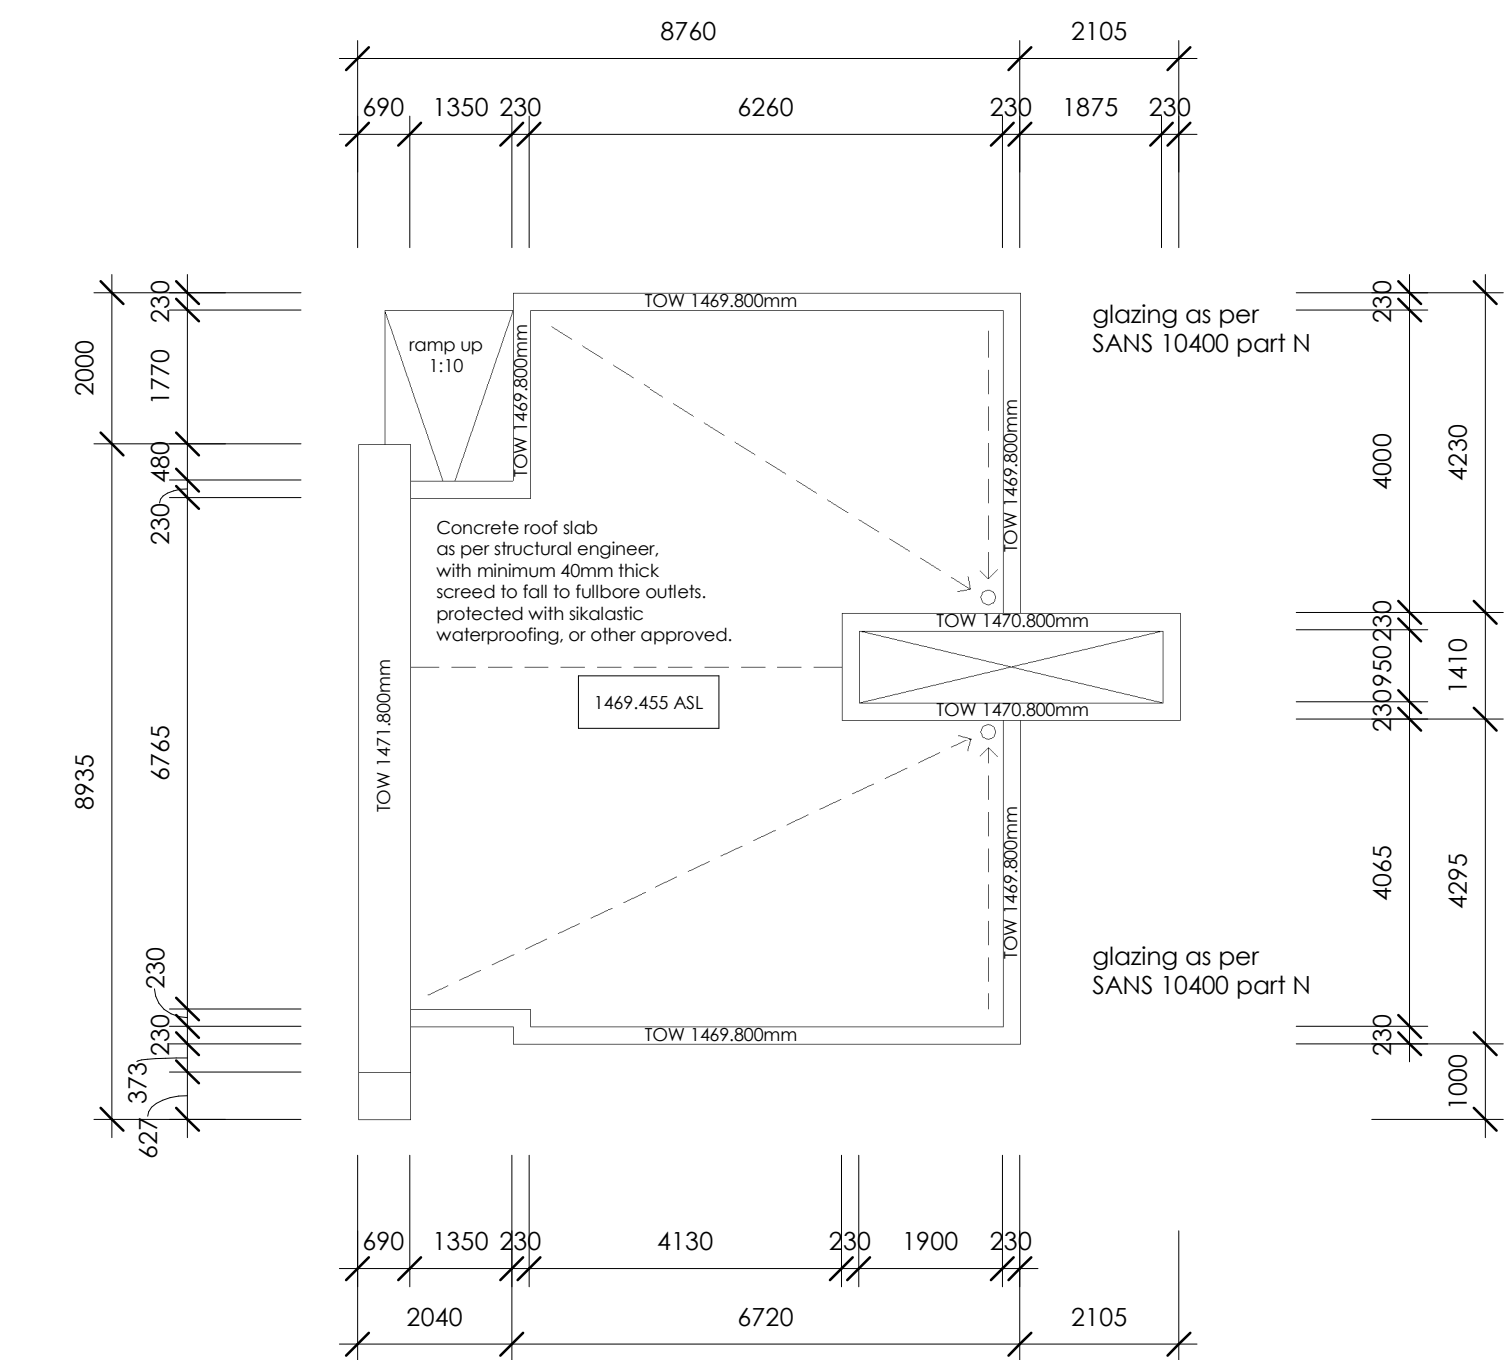


2 Picnic Ablutions Roof Plan
1 : 100

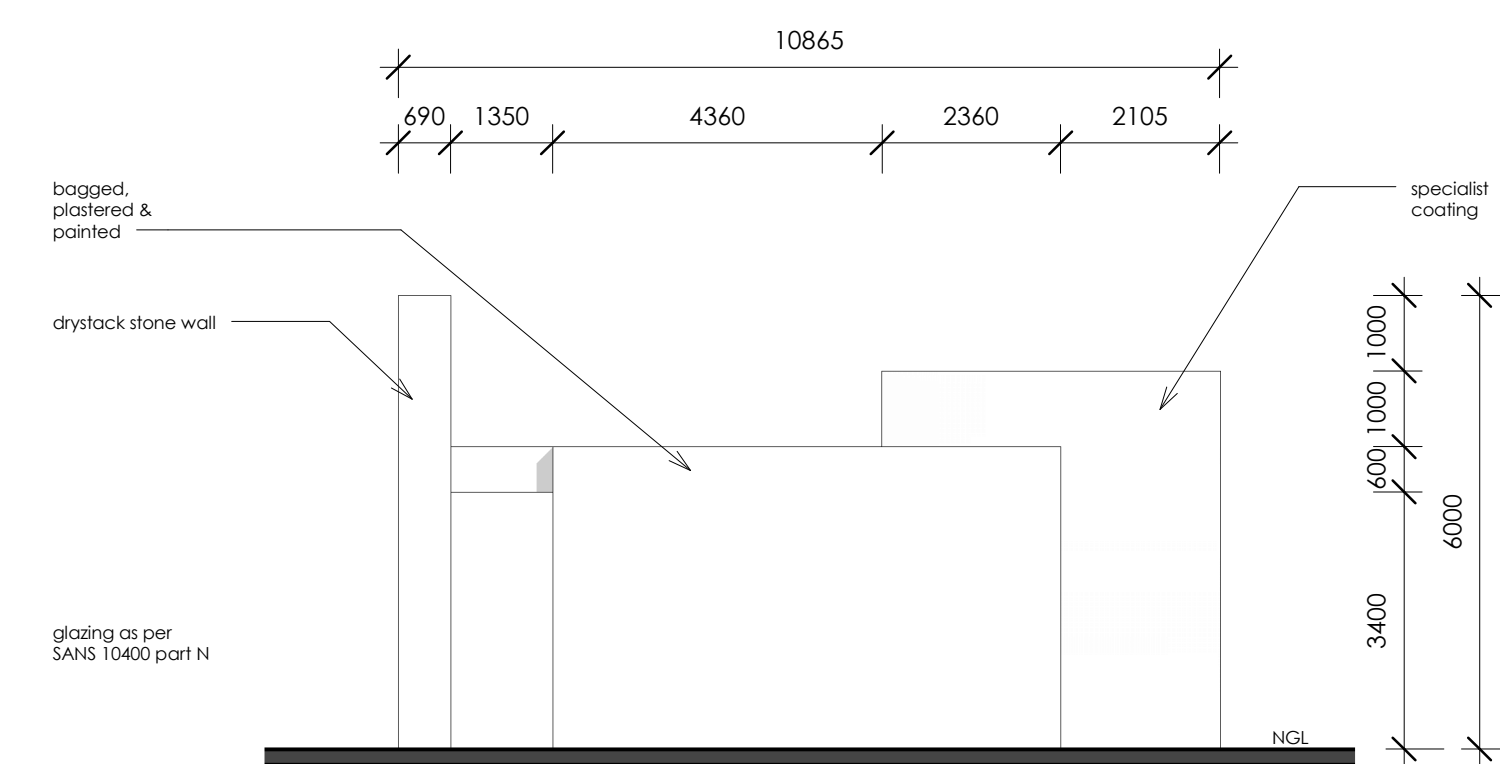


4 South Elevation
1 : 100

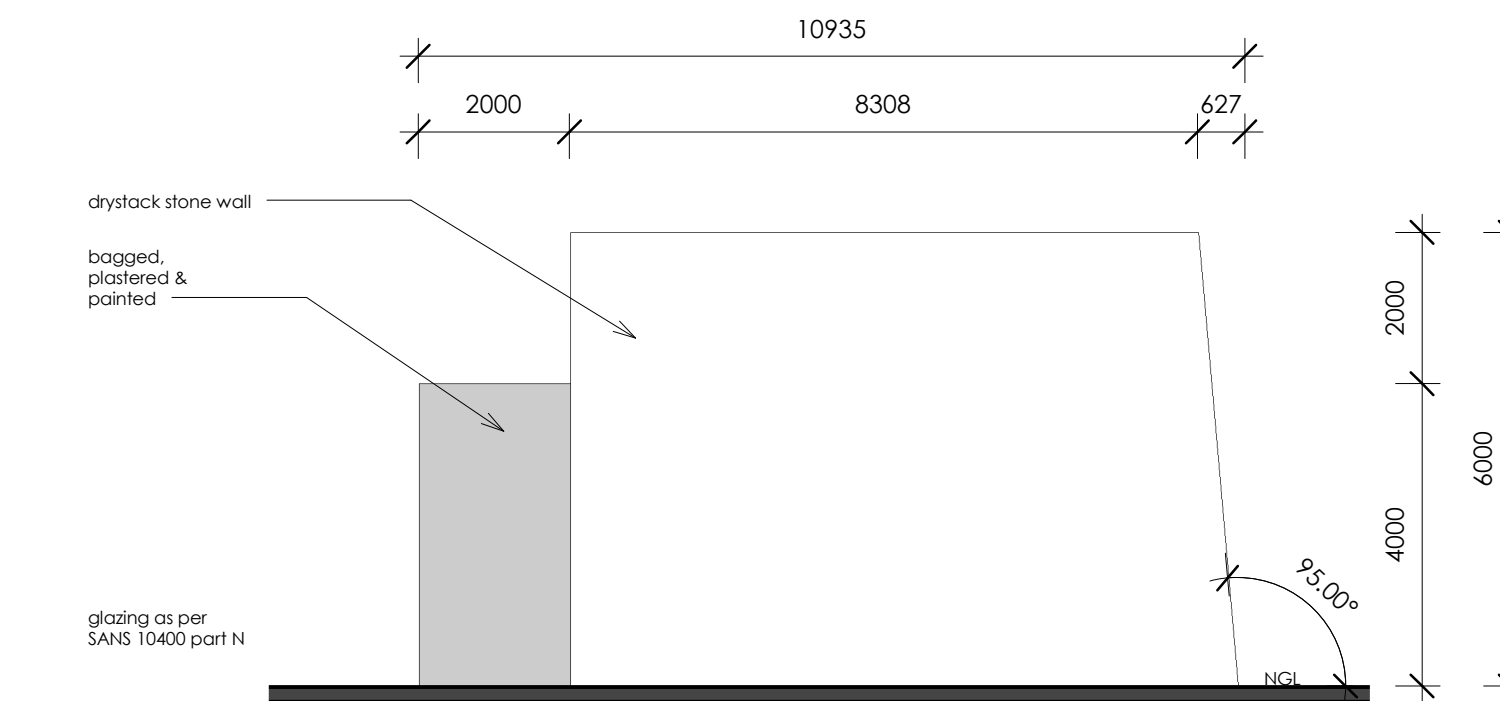

6 West Elevation
1 : 100

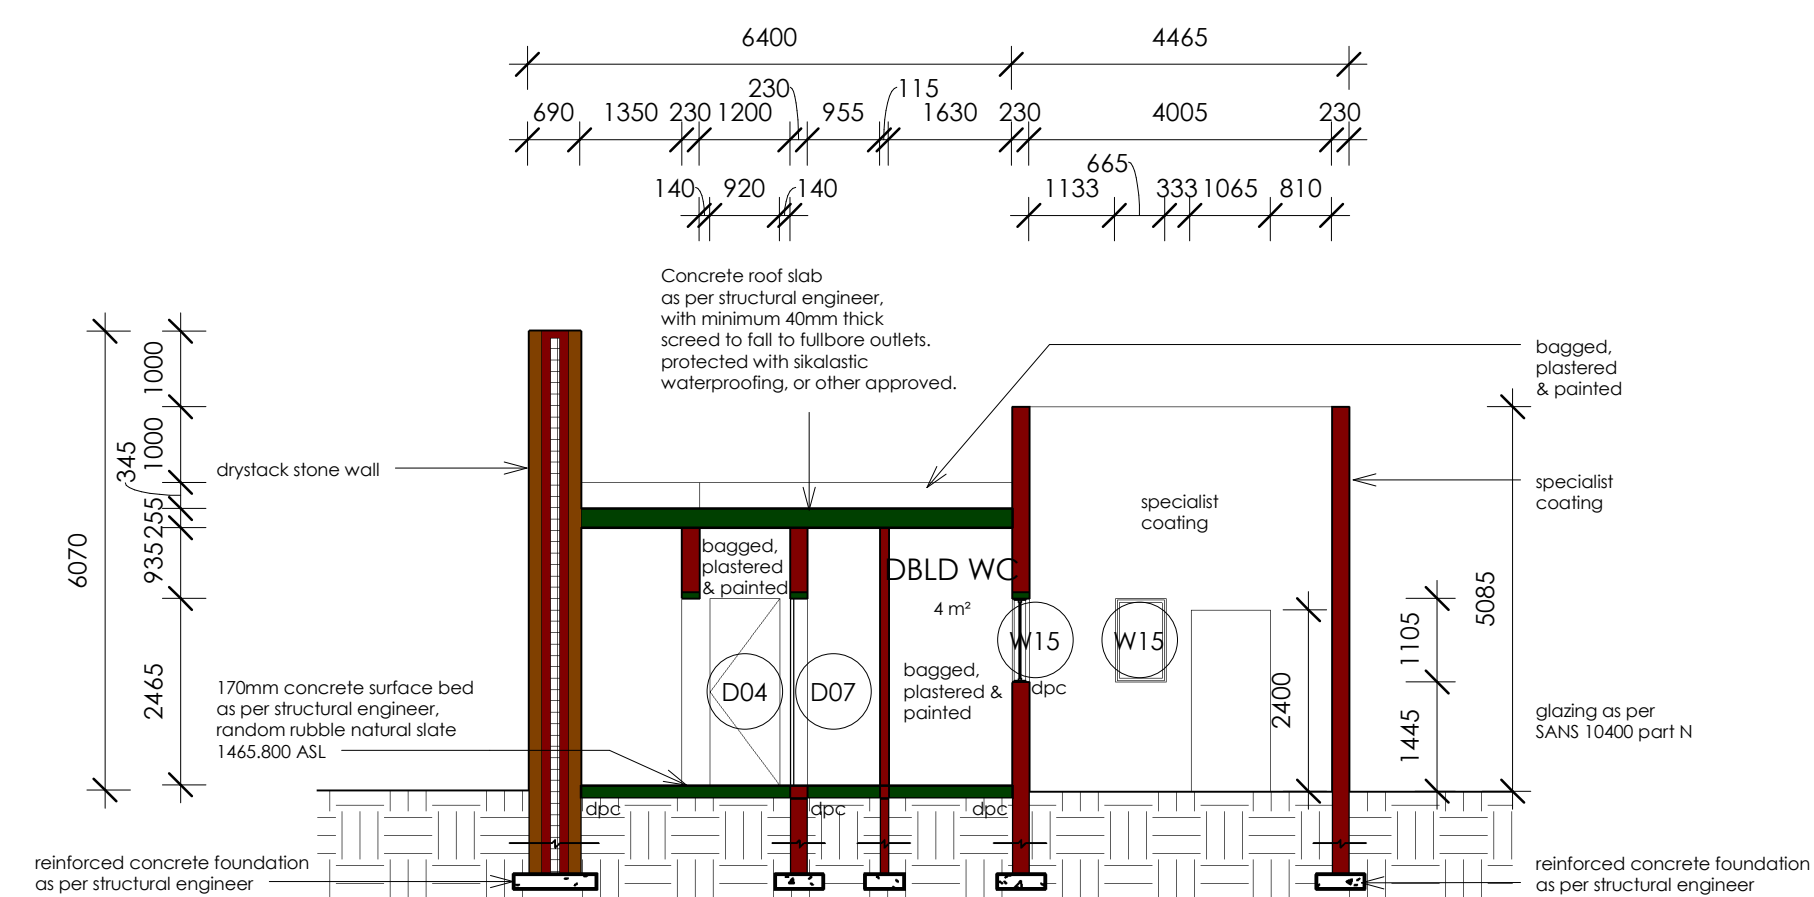

E Section EE
1 : 100

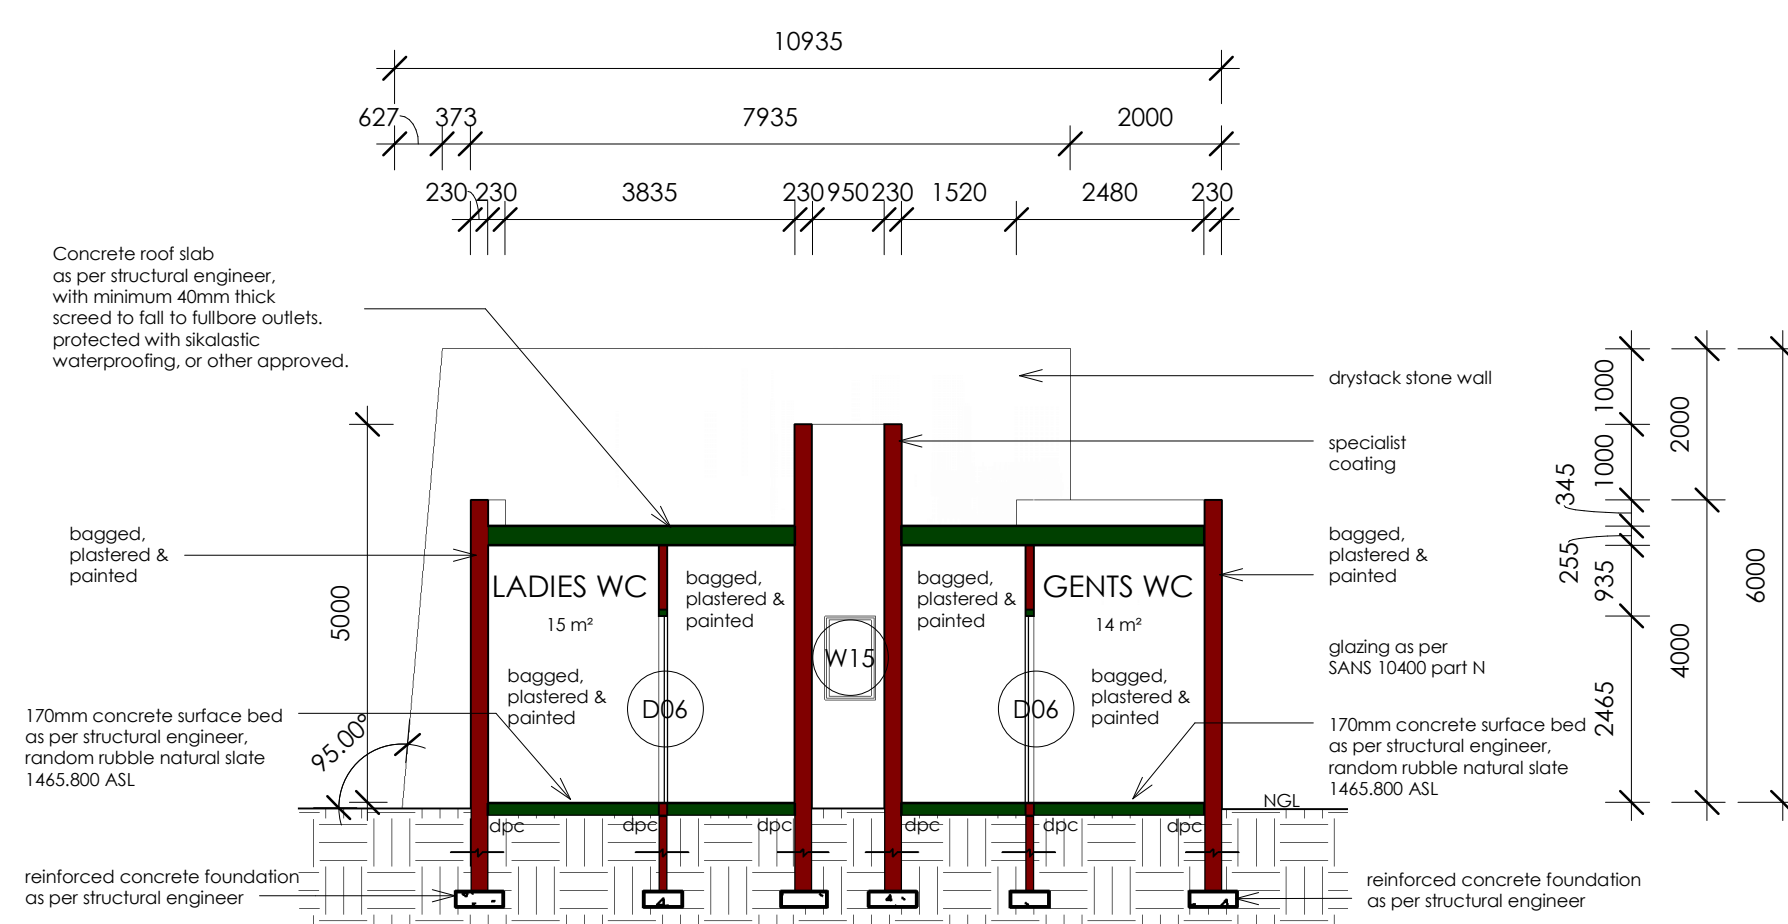

F Section FF
1 : 100

NOTES:
1. The designer's copyright reserved and remains the property of the architect.
2. All dimensions are to be checked on site and any discrepancies should be reported to the architect within 7 days.
3. All work is to be executed in strict accordance with local laws.

NOTES:
1. Existing wall work should be finished leaving in situ the structure on the site.
2. Also check on site for the location of the existing wall work and any other structures on the site.
3. Also check on site for the location of the existing wall work and any other structures on the site.

NO.	DATE	DESCRIPTION OF REVISIONS/ISSUES	BY
A	01.13	ISSUED FOR INFORMATION	CC



Project Title	NEW MULTI-CULTURAL CENTRE ON THE VOORTREKKER MONUMENT GROUNDS		
Client	PUBLIC ABULTION		
Scale	1 : 100	Design	Architect
Site	2013-25-VTM	Drawn	Architect
Date	2014.01.13	Scale	A0
Client	CC	Scale	A0
Date of issue	2014.01.13	Project Name	13-25-VTM-500

PRETORIA
PIETERSBURG