
 
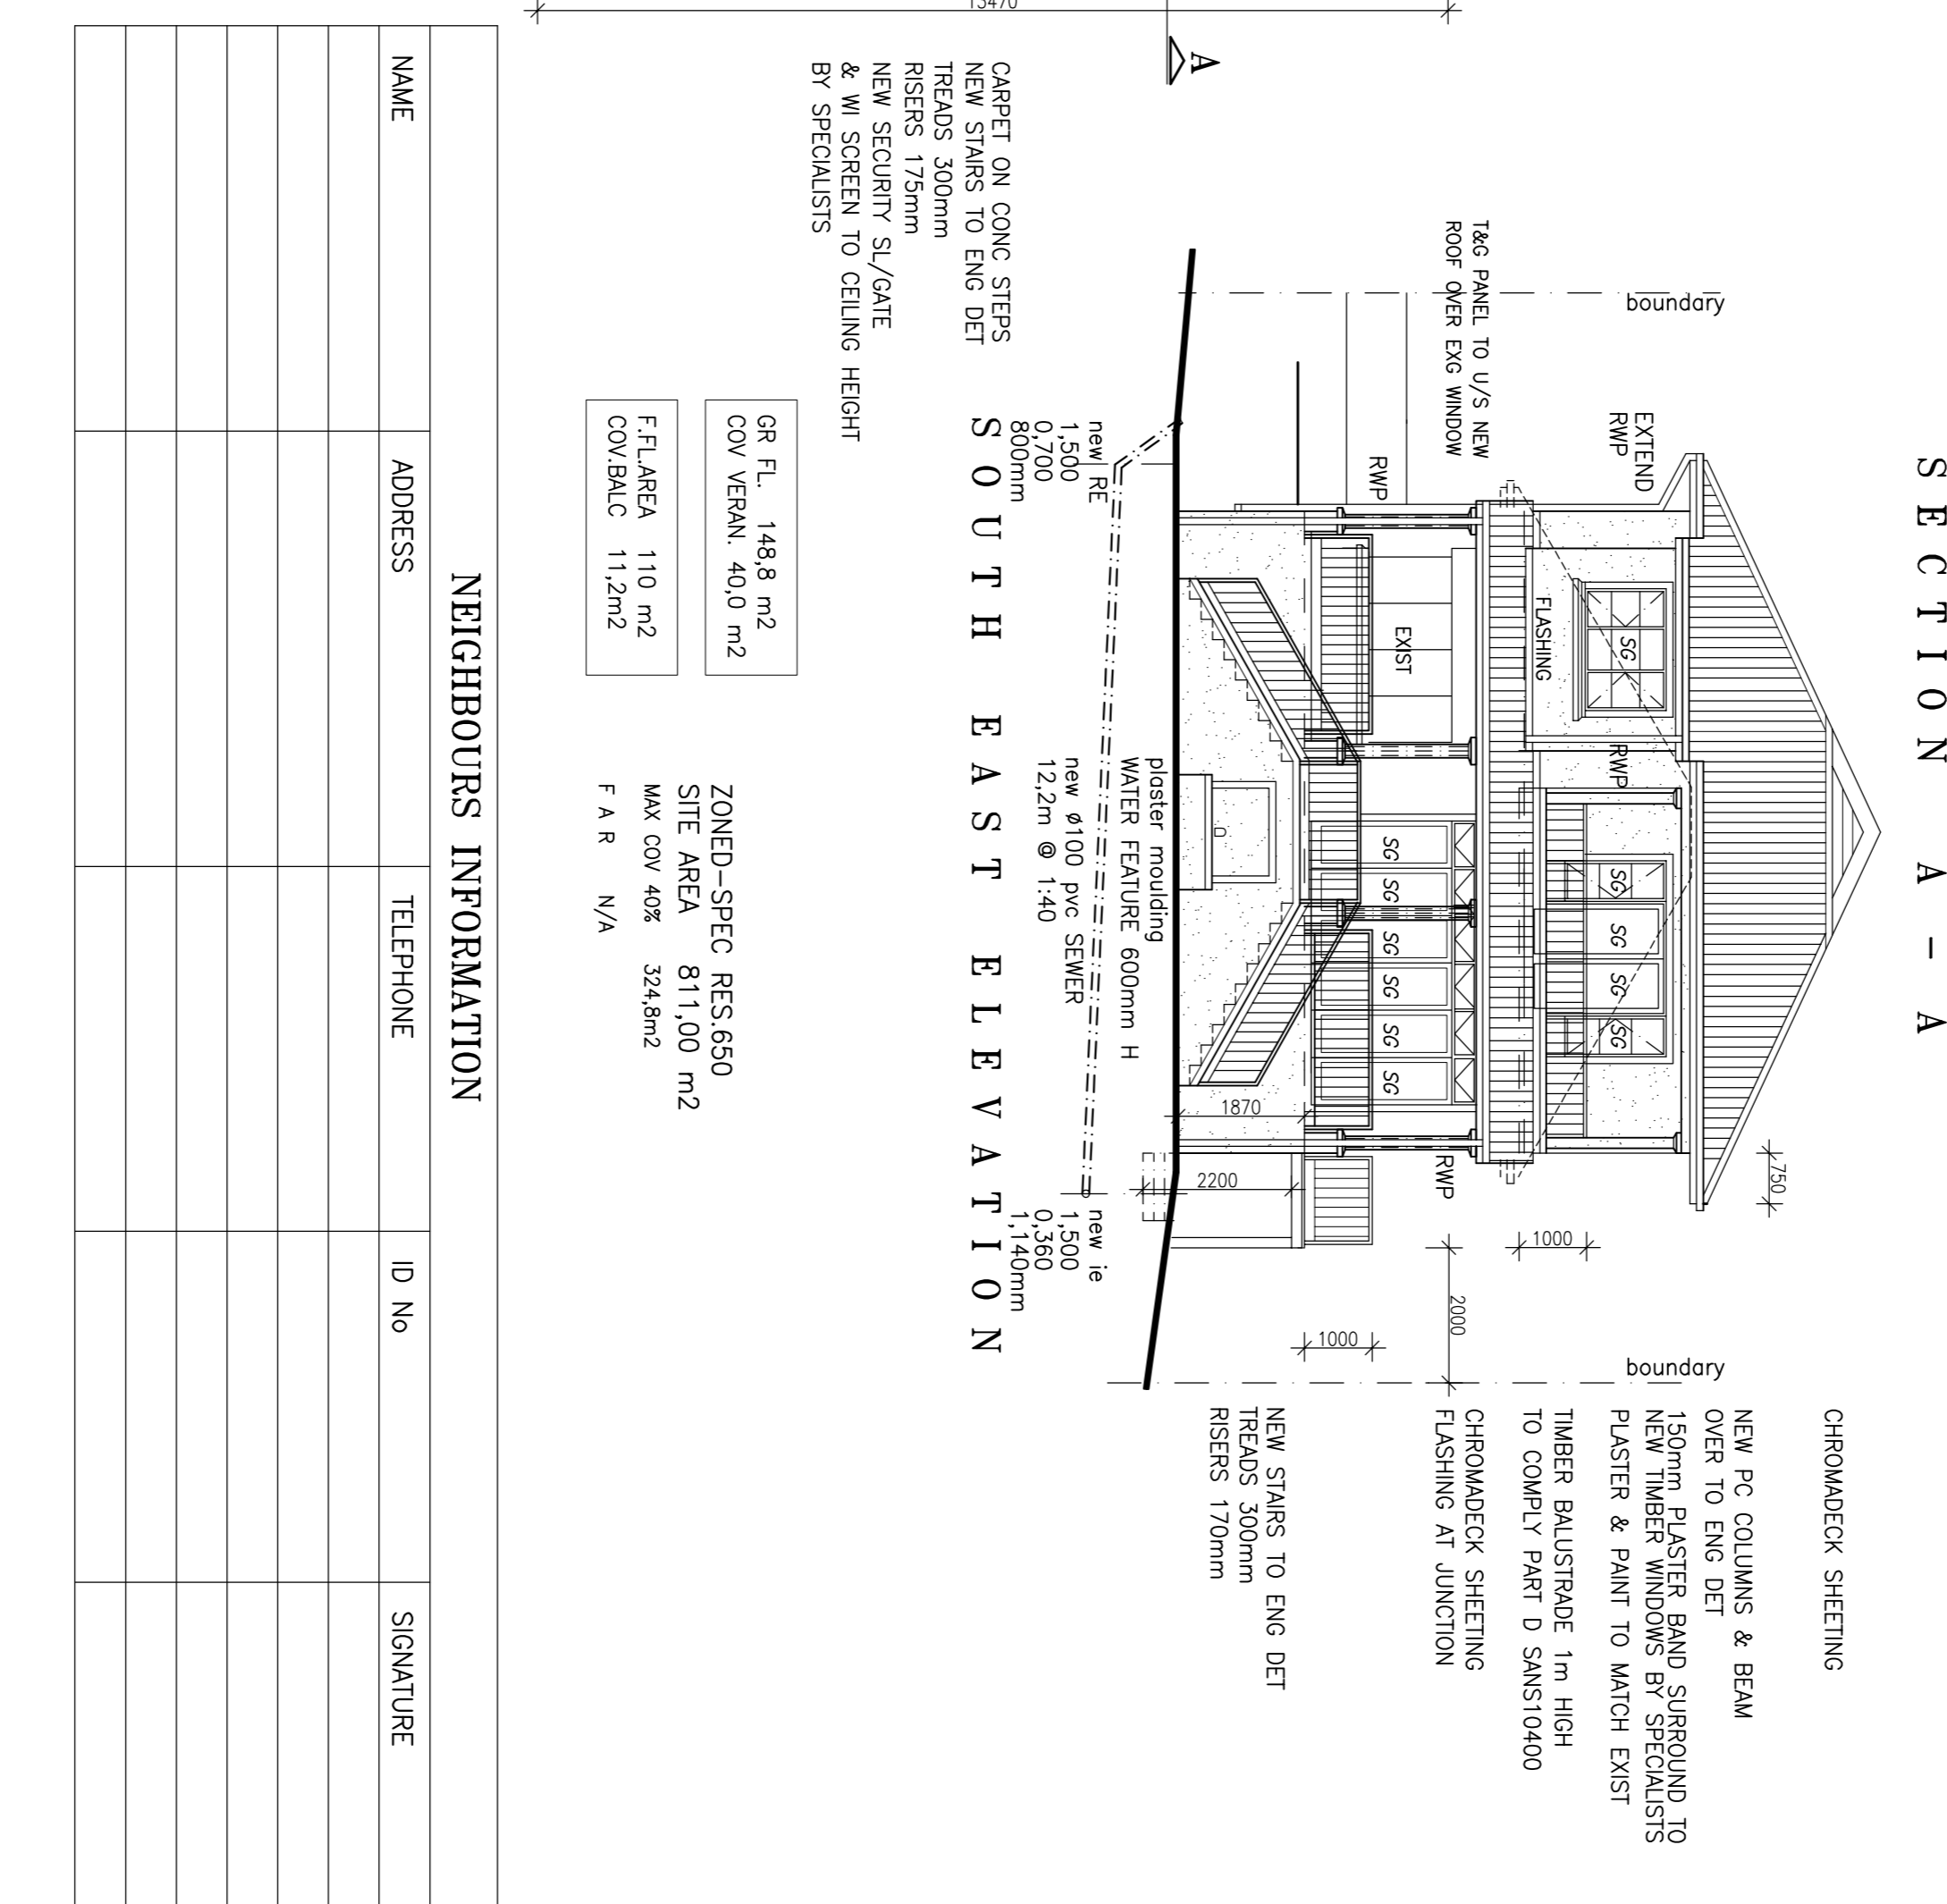
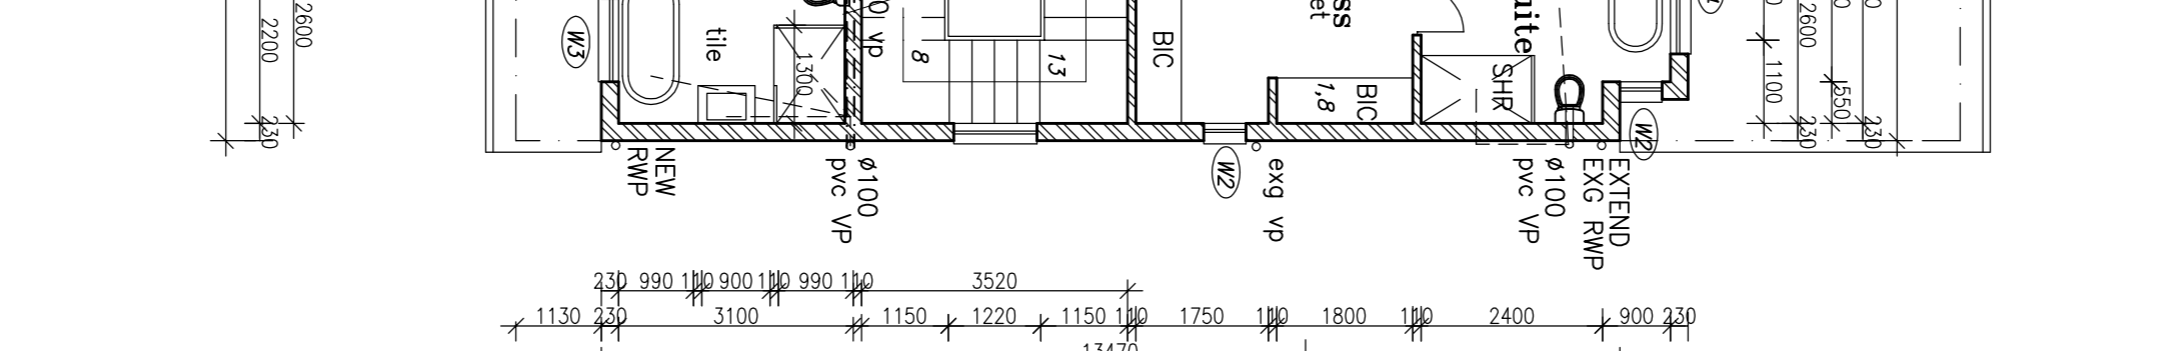


NAME	ADDRESS	TELEPHONE	ID No	SIGNATURE

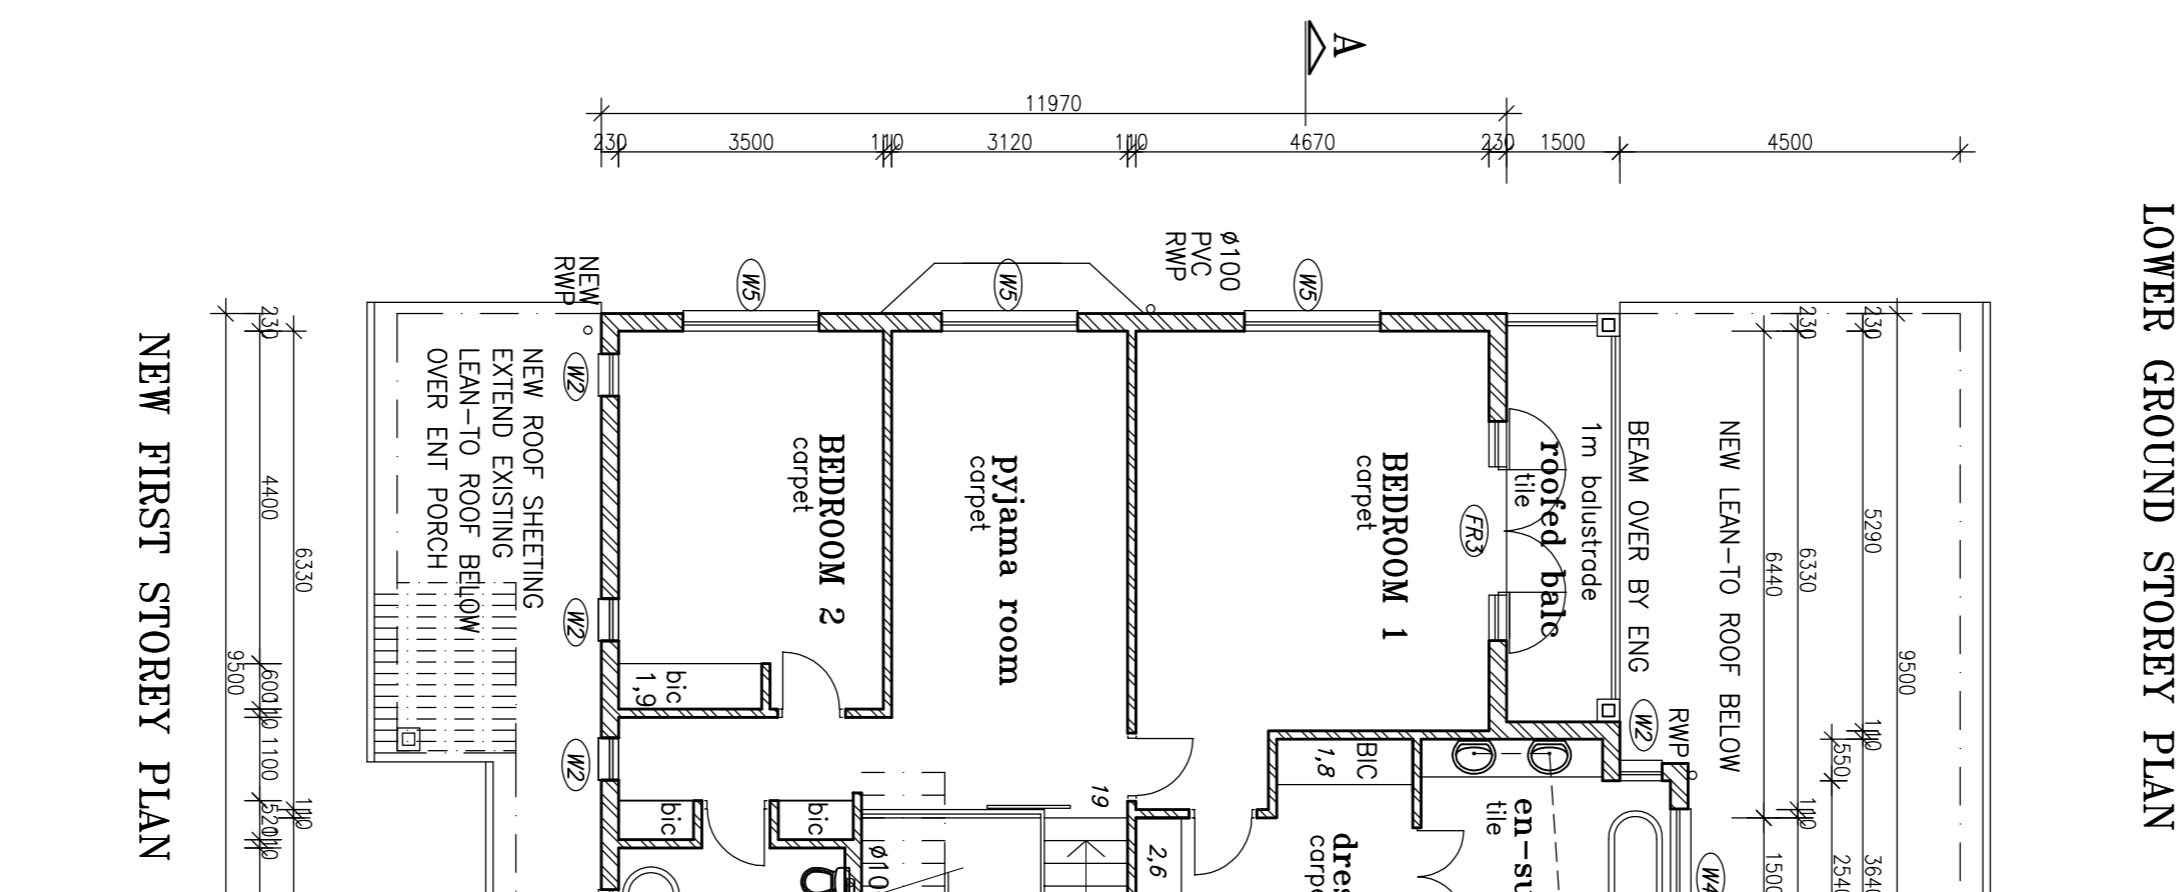

OWNER'S SIGNATURES :

CHROMADECK SHEETING ON TIMBER PURLINS ON SABS APPROVED UNDERLAY ON TIMBER TRUSSES TO ROOF SPEC DESIGN & SPEC PITCHES 25° & 12.5° & 8° (OVER COV VERANDAH).

NEW TIMBER WINDOWS BY SPECIALISTS PLASTER & PAINT TO MATCH EXIST ENG ROOF TO BE REMOVED

NEW PC COLUMNS & BEAM OVER TO ENG DET 150mm PLASTER BAND SURROUND TO NEW TIMBER WINDOWS BY SPECIALISTS PLASTER & PAINT TO MATCH EXIST

CHROMADECK SHEETING FLASHING AT JUNCTION

NEW STAIRS TO ENG DET TREADS 300mm RISERS 170mm

NEW R/C COLUMNS & BEAM OVER TO ENG DET 150mm PLASTER BAND SURROUND TO NEW TIMBER WINDOWS BY SPECIALISTS PLASTER & PAINT TO MATCH EXIST

CHROMADECK SHEETING FLASHING AT JUNCTION

NEW STAIRS TO ENG DET TREADS 300mm RISERS 170mm

TO COMPLETE PART D SANS10400

TREADS 300mm RISERS 175mm

NEW TIMBER WINDOWS BY SPECIALISTS PLASTER & PAINT TO MATCH EXIST ENG ROOF TO BE REMOVED

2 COURSES BRICKWORK AT WALL PLATE & GILL LEVELS WITH SOLID GROUT JOINTS. CLAY COMMONS TO BE USED & TO BE BONDED TO EXG BKW EVERY 2nd COURSE. PRESTRESSED PC LINTOLS OVER ALL DOORS & WINDOWS EITHER SIDE BE MIN 150mm EITHER SIDE

TIMBER DECK BY SPECIALISTS

RET WALL TO STRUCT ENG DET. VERTICAL DPC AGRIC DRAIN TO SW DISPOSAL

WATER FEATURE 500mm H

NEW STAIRS 300mm RISERS 170mm

1m BALUSTRADE

NEW STAIRS GEOTECH ENG DET.

TIMBER POSTS IN CONCRETE

TO EXG S/W CONN.

PROJECT :
ALTERATIONS TO EXISTING HOUSE

OWNER :
MRS A J D RAMSAY

ID No- : 580625 006089

TEL No- : 083 380 4380

SITE DESCRIPTION :
41 RIVERVIEW ROAD
MORNINGSIDDE
POR 3 OF ERF 275 DURBAN

DRAWN BY : E C ROBINSON REG TO 788

25 BEREA HEIGHTS DURBAN 4001

MOORINGSIDE DURBAN 4001

Tel : 031 512 7774 FAX : 031 512 0413

DATE : FEB 2013

SCALE : 1 : 100

JOB No. 2013/02/26

DRG.No. 01

DRAWN : E C R