



SPRINGFIELD CRESCENT
 FIRST STOREY PLAN
 Scale 1 : 100

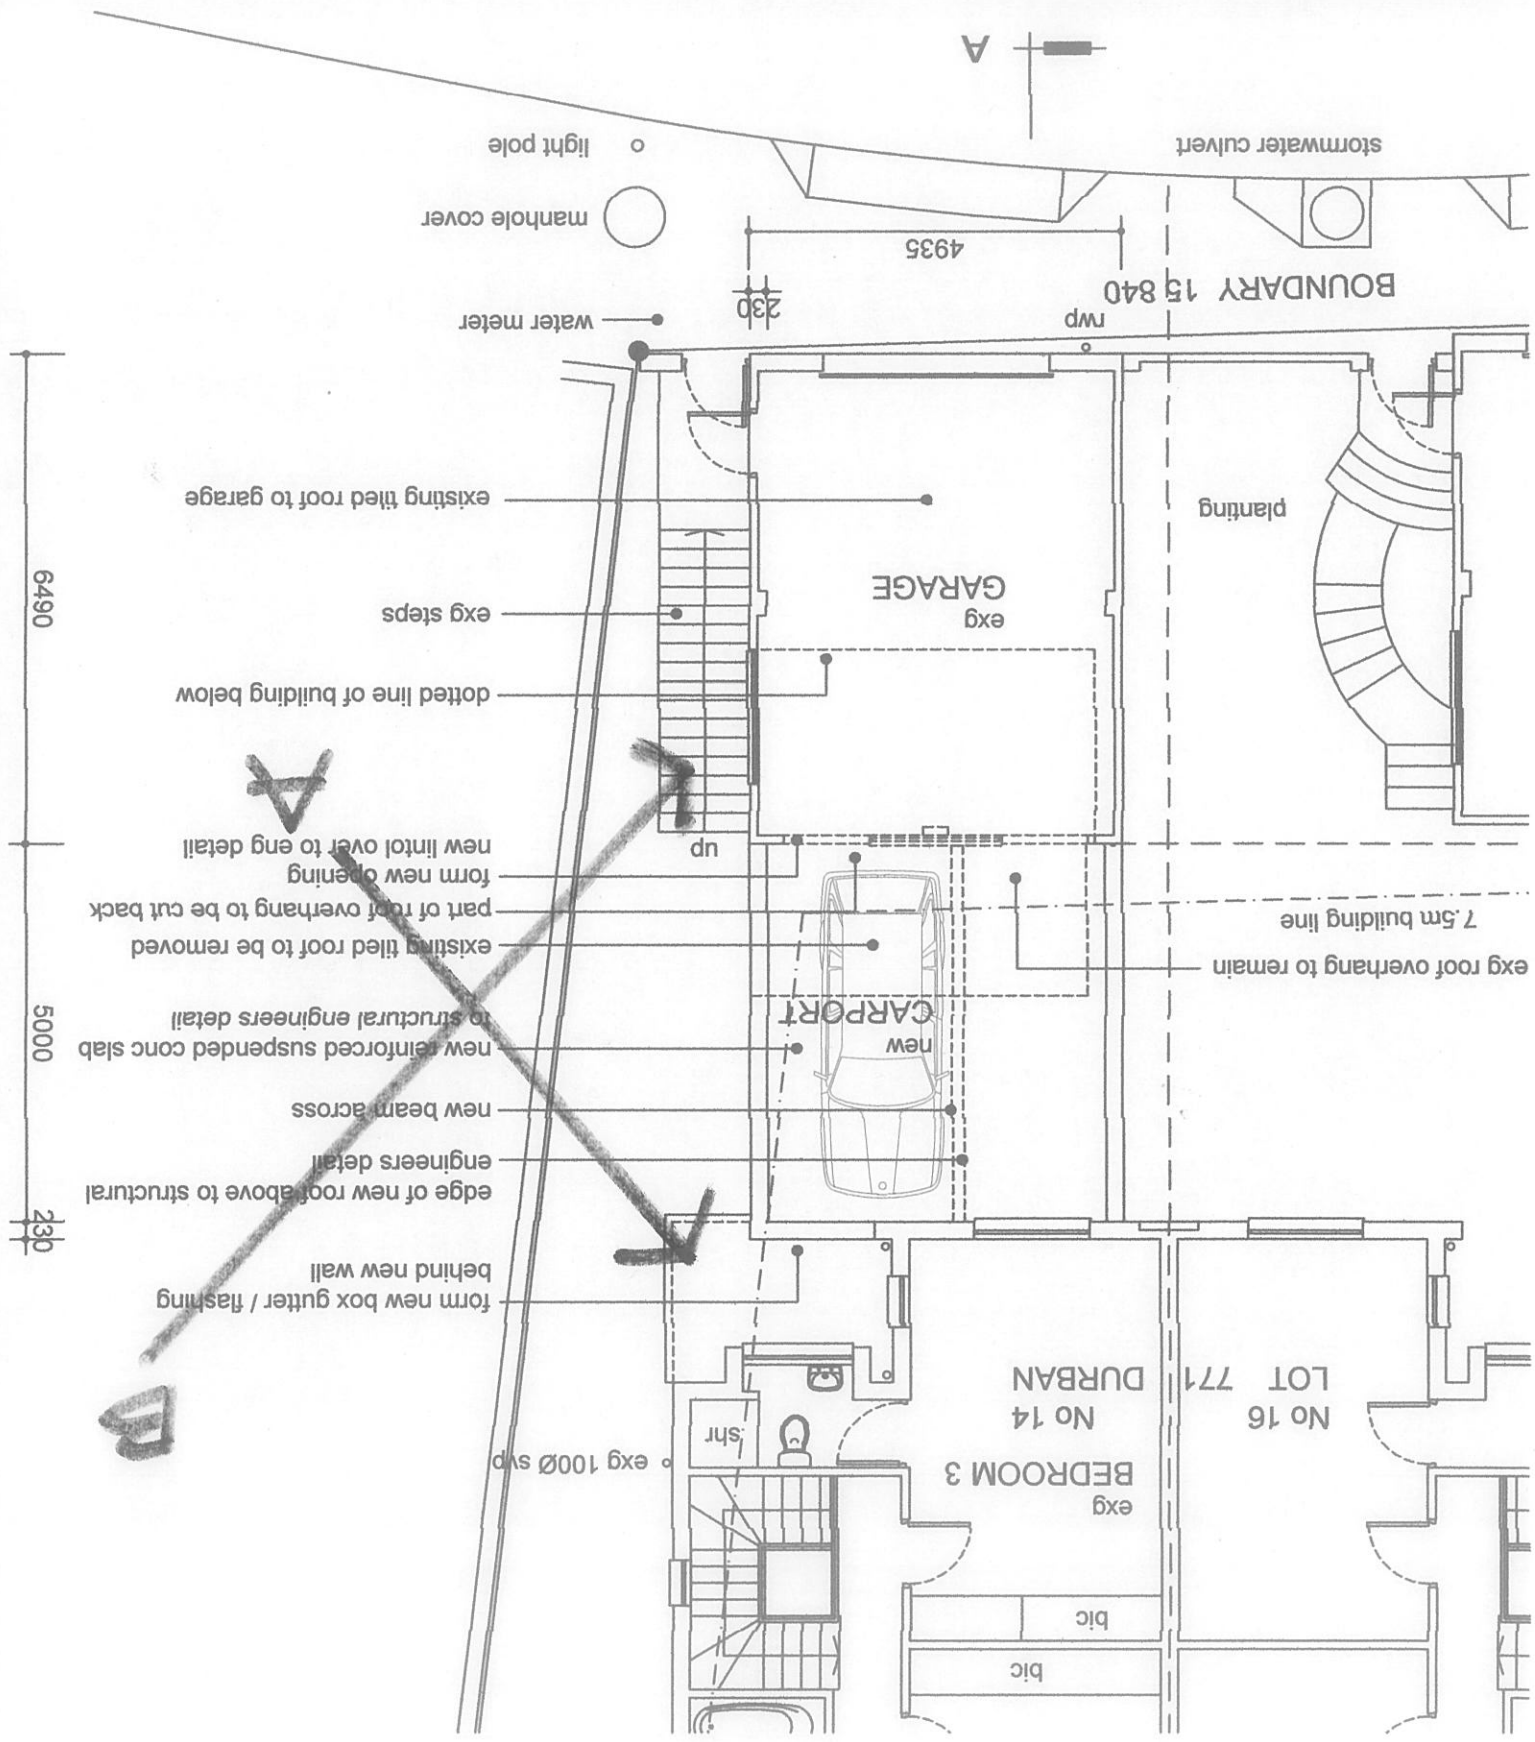



A

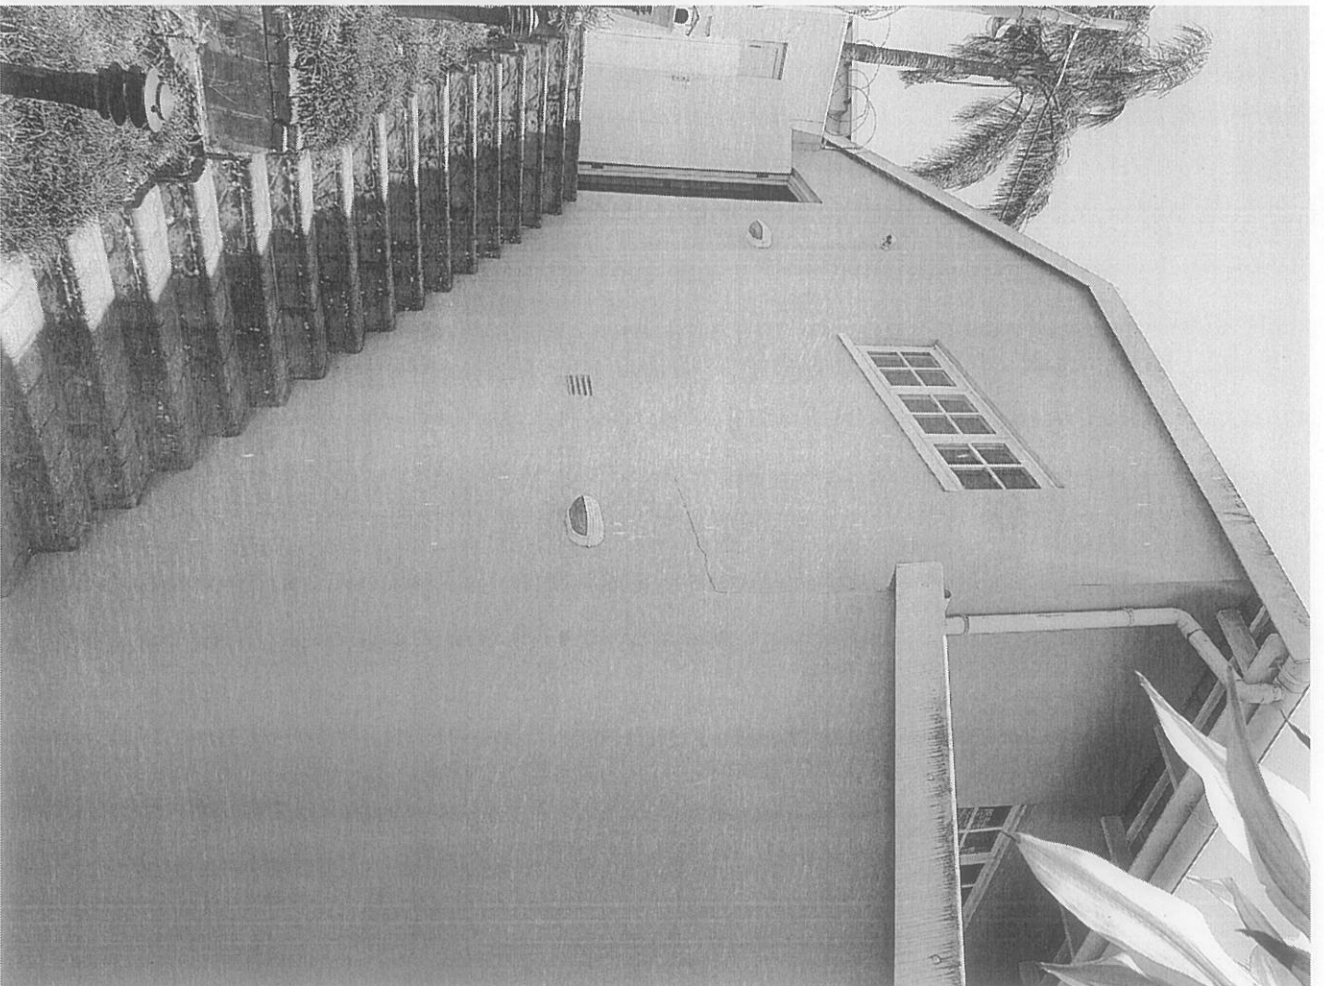

B

