



SCHEMATIC COMPOSITION OF DRAINAGE ELEMENTS

SCALE : SCHEMATIC

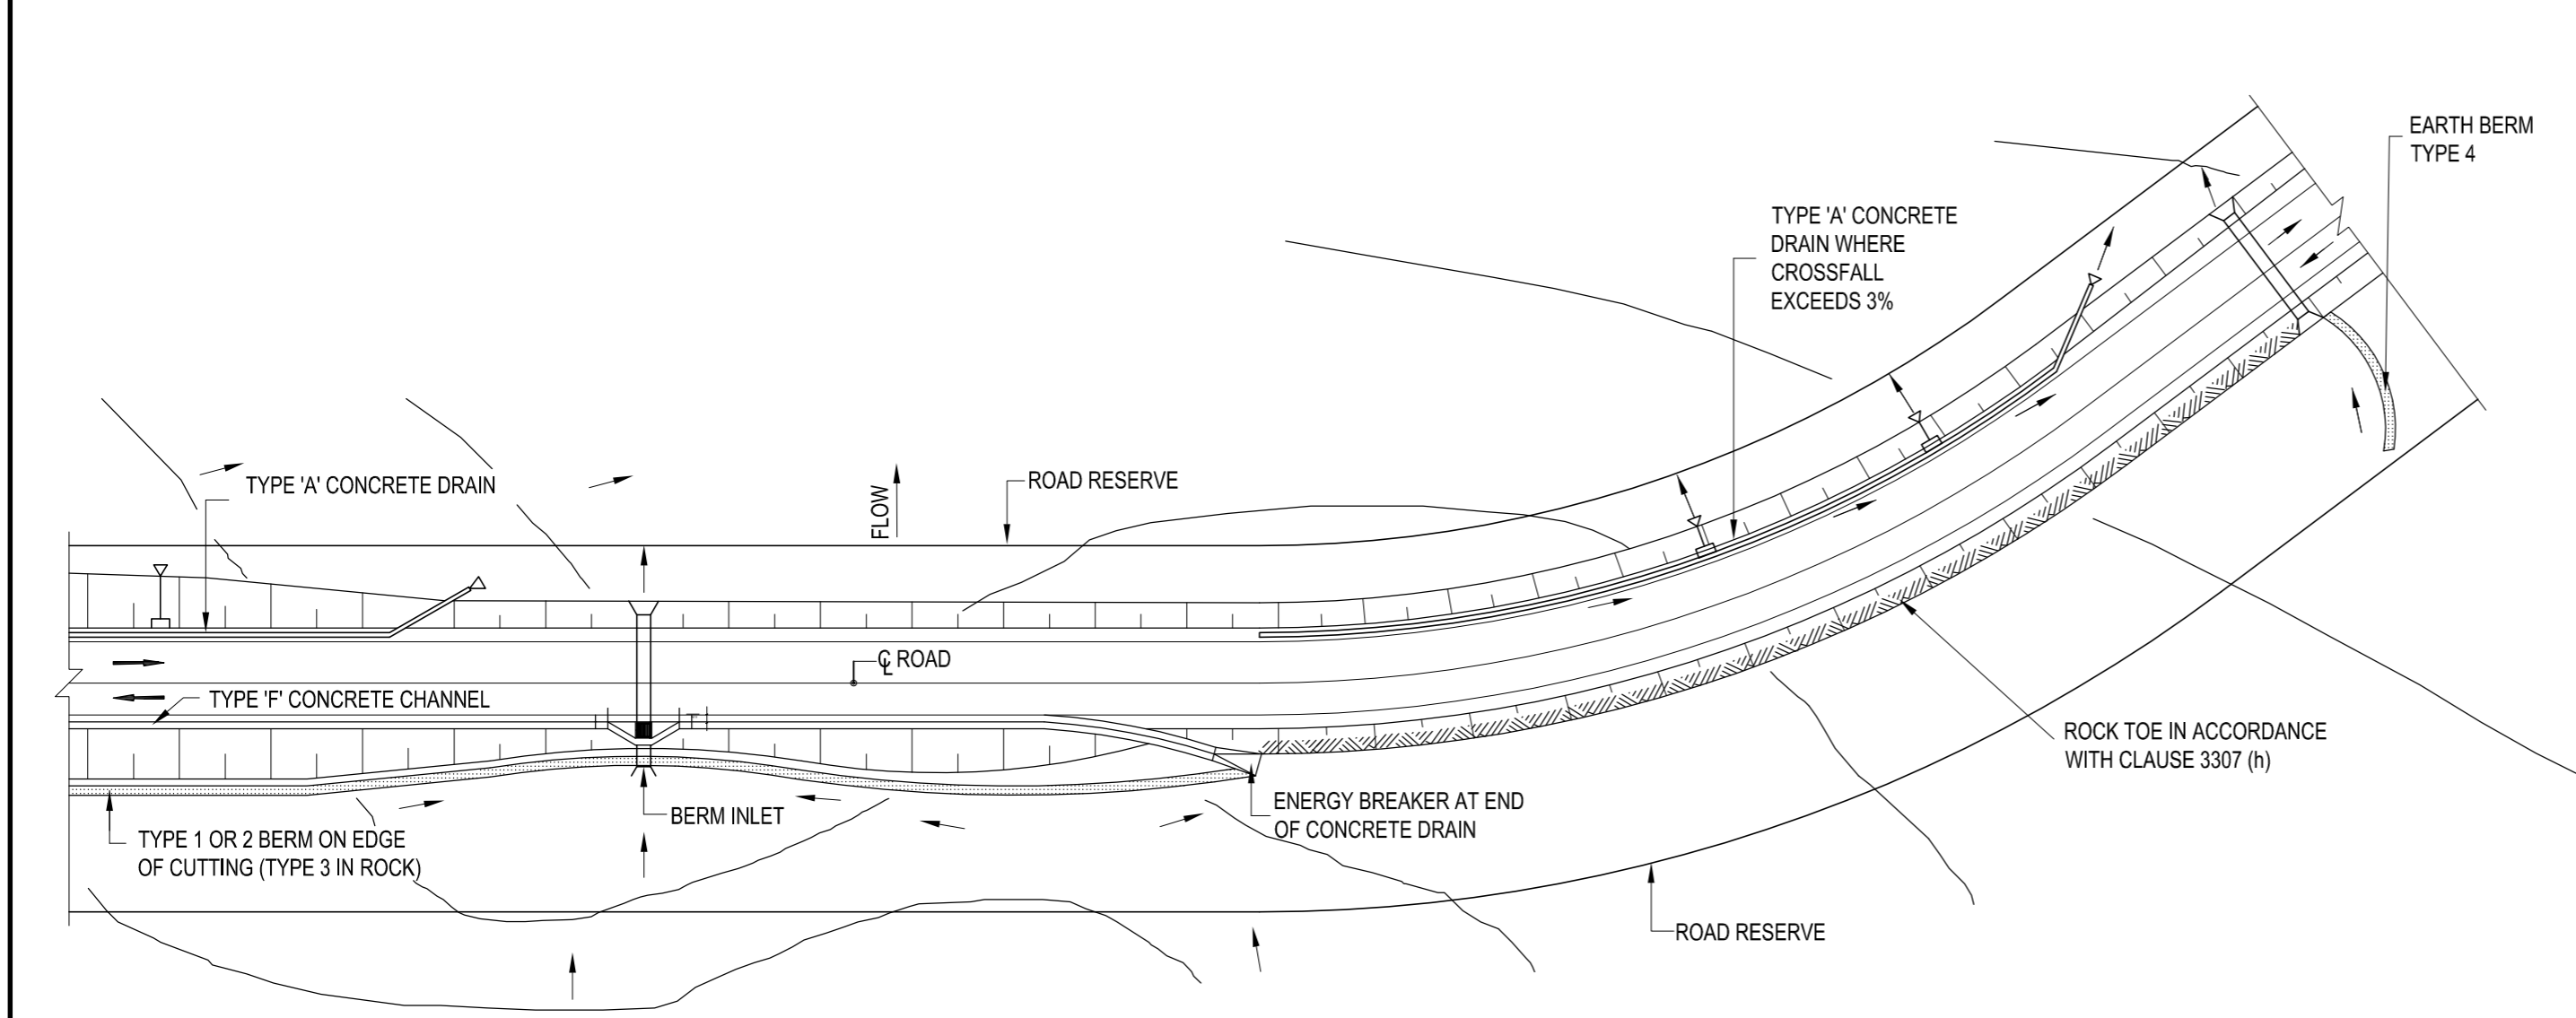

SCHEMATIC COMPOSITION OF DRAINAGE ELEMENTS

SCALE : SCHEMATIC

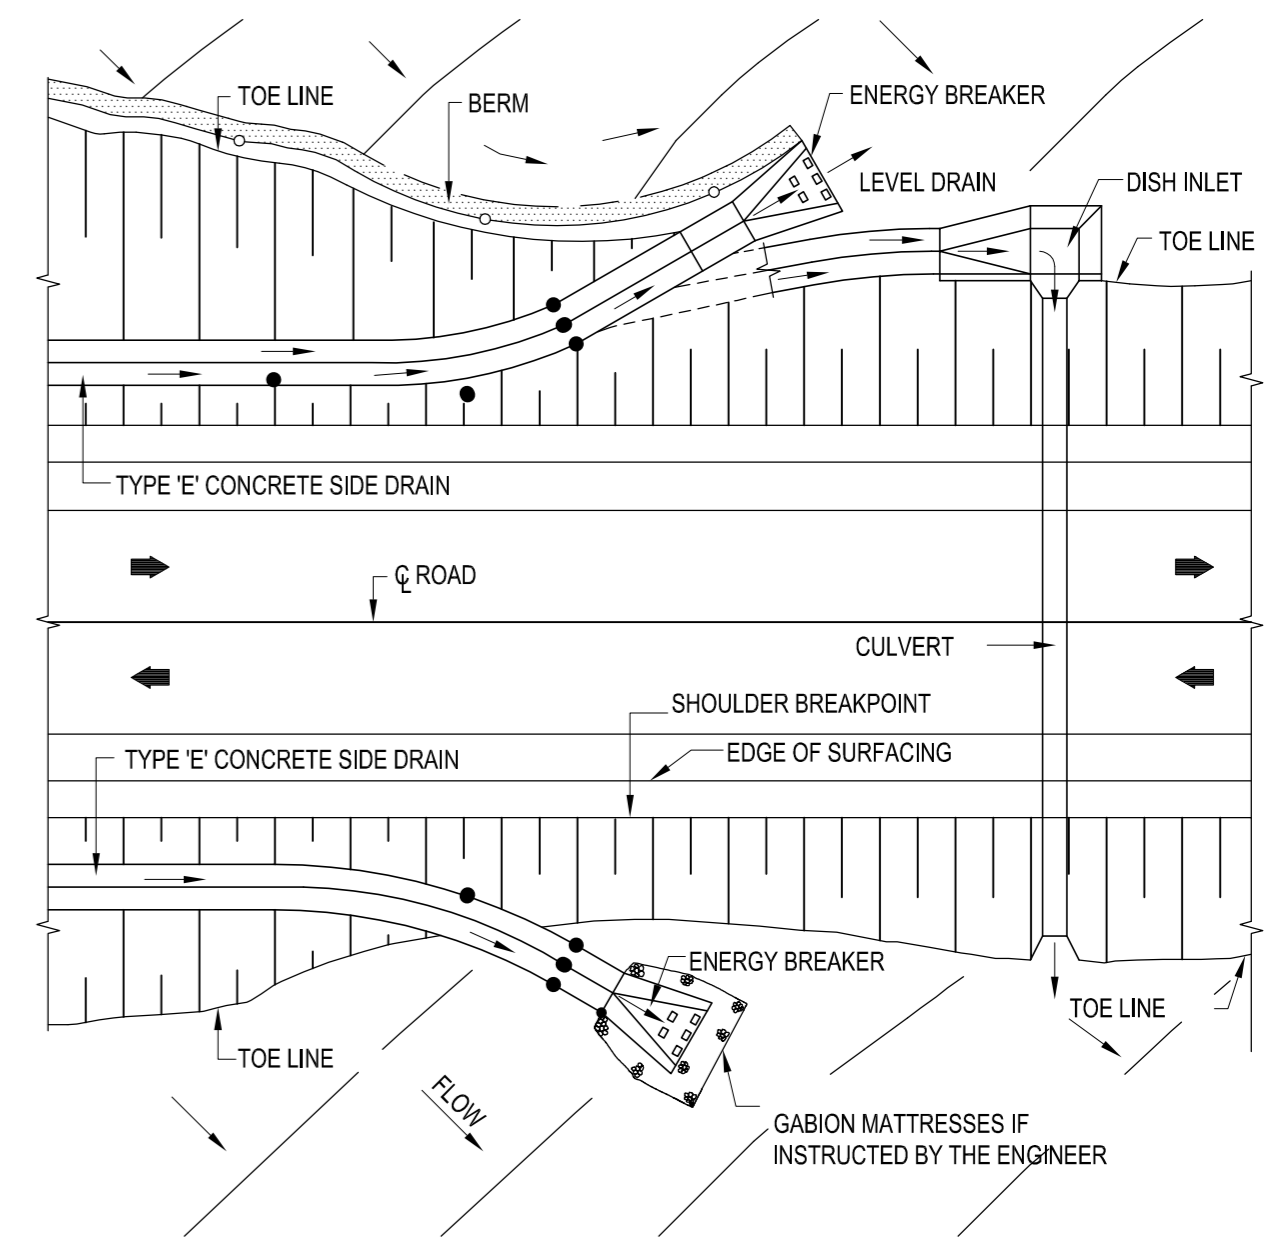

ARRANGEMENT OF ENERGY BREAKERS AND DISH INLETS

SCALE : SCHEMATIC

FOR LATEST VERSION CHECK www.nra.co.za

No.	DATE	VERSION / REVISION	APPROVED
V1		ORIGINAL VERSION	

SANRAL TYPICAL DRAWINGS

COPYRIGHT: THIS DRAWING IS PROTECTED IN TERMS OF THE COPYRIGHT ACT No. 98 OF 1978 AND MAY NOT BE REPRODUCED WITHOUT PERMISSION IN WRITING FROM SANRAL.

CONDITIONS FOR USE: CONSULTANTS APPOINTED BY SANRAL SHALL INCORPORATE THE TYPICAL DETAILS HEREON INTO THEIR SPECIFIC DESIGN FOR WHICH THEY WILL ASSUME FULL PROFESSIONAL RESPONSIBILITY. THIS TYPICAL DRAWING MAY NOT BE USED FOR TENDER PURPOSES.



HEAD OFFICE
 Disela Place
 1024 Park Street
 Hatfield, Pretoria
 0083
 PO Box 415
 Pretoria 0001
 South Africa
 Tel: (012) 426 6000


[Signature]
 APPROVED
 DATE: 18 February 2009

TYPICAL DRAWINGS - DRAINAGE


ROAD RESERVE FINISHING

SHEET 1 OF 2


SANRAL DOC. No. (PDF)	180805
SANRAL DOC. No. (DWG)	180806
SANRAL DRAWING No.	TD-D-RF-001-V1

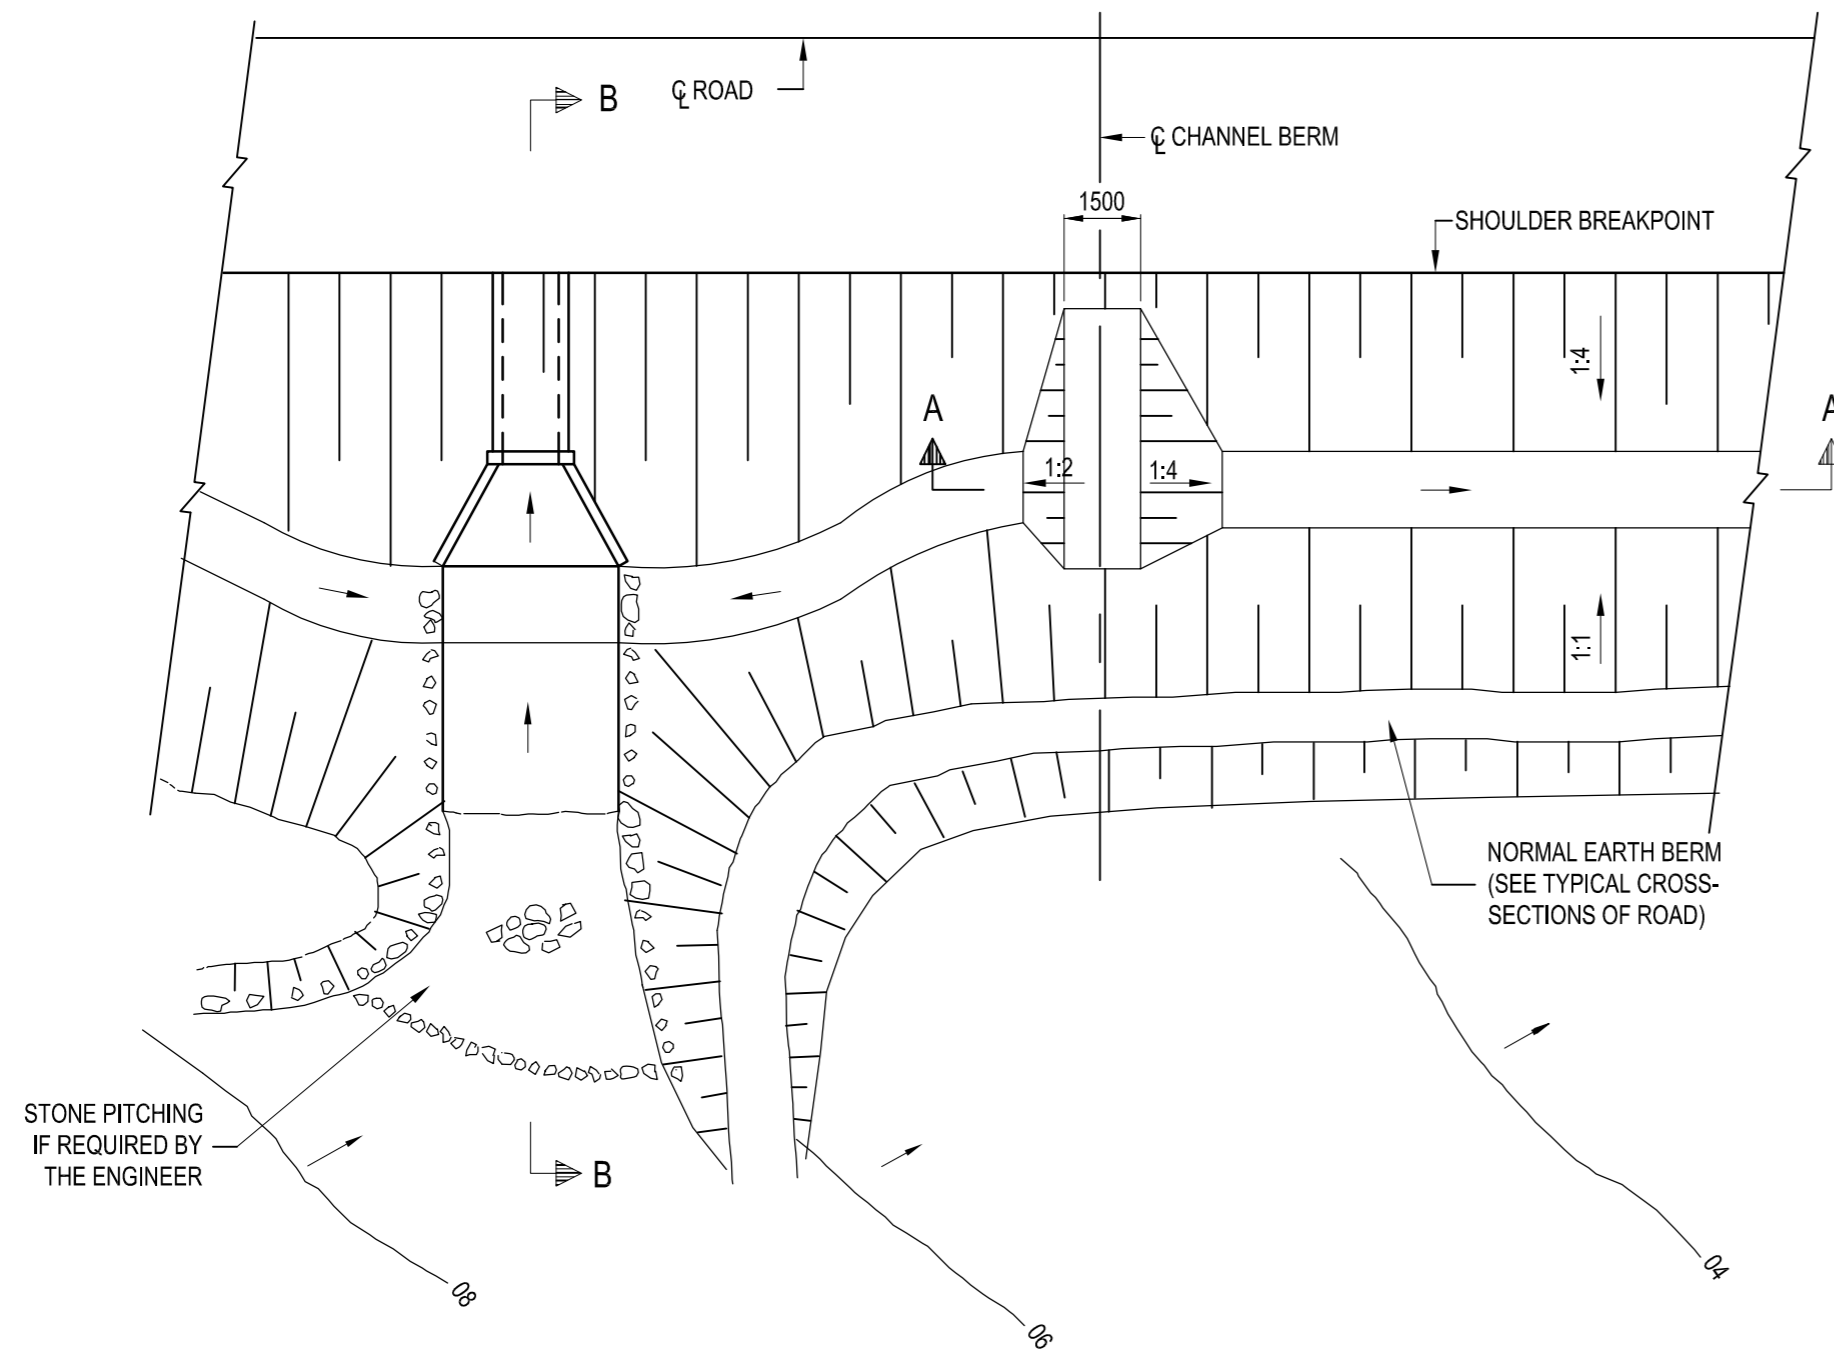


PLAN OF CHANNEL BERM
N.T.S.

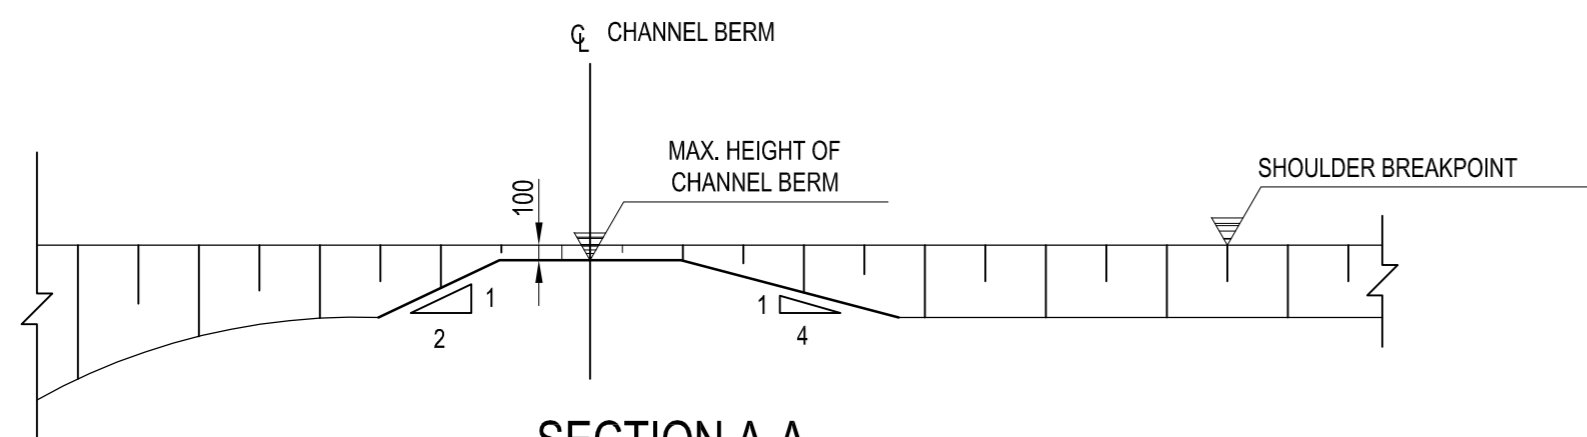


SECTION A-A
N.T.S.

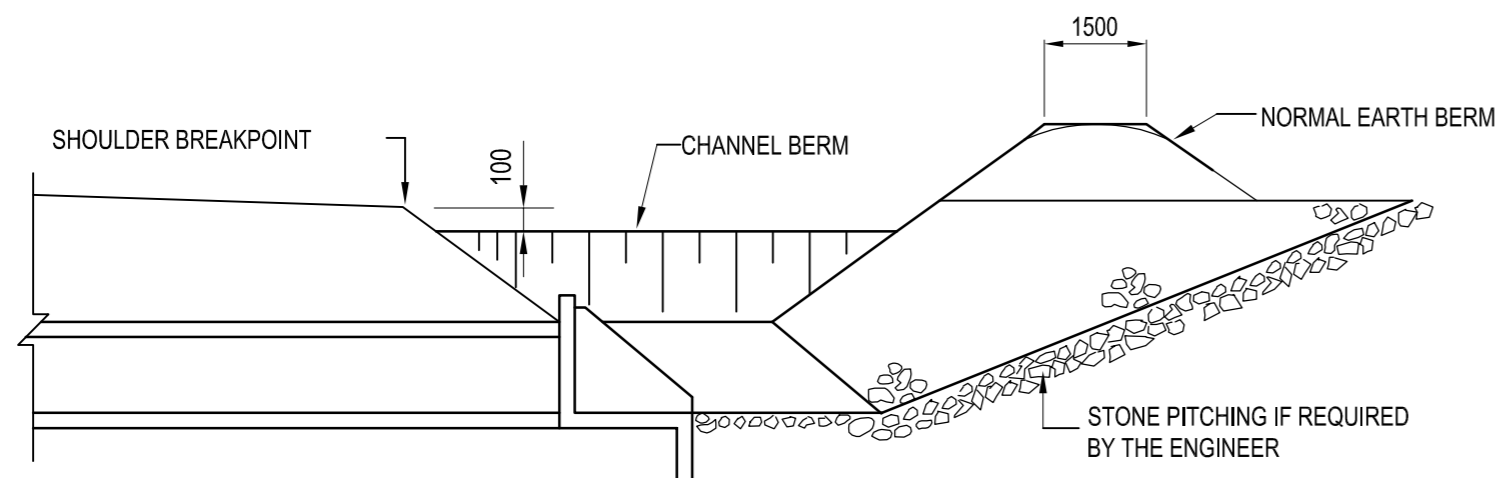


SECTION B-B
N.T.S.

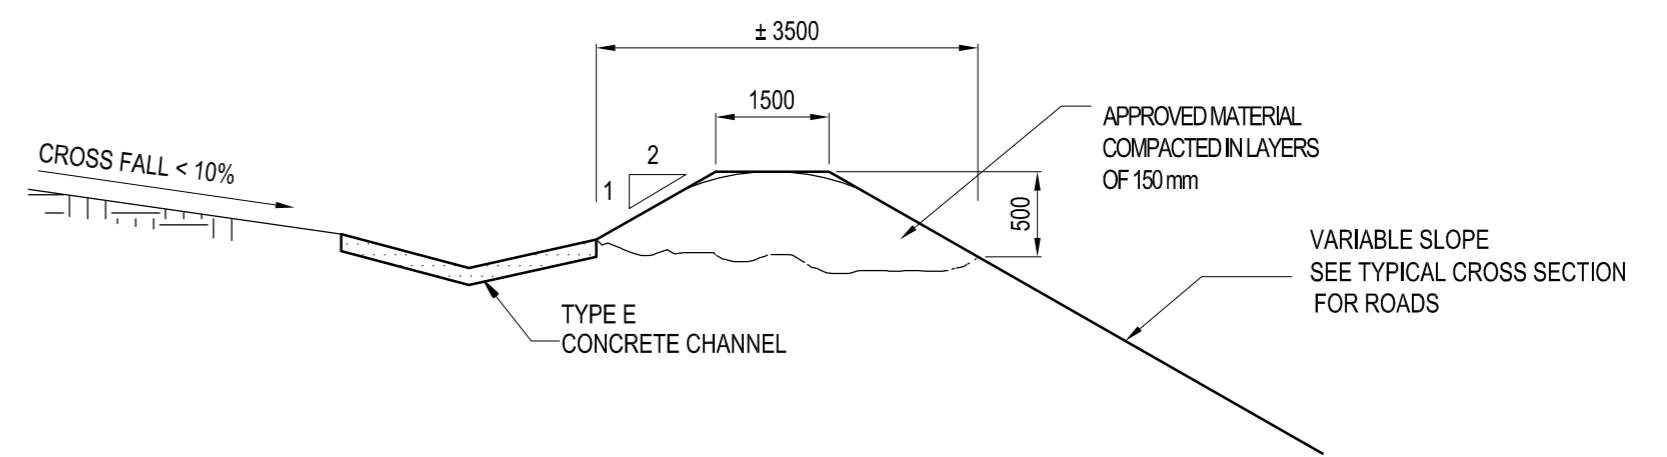


TYPE 1 BERM
CUTTING IN SOFT MATERIAL WITH FLAT CROSS FALL
N.T.S.

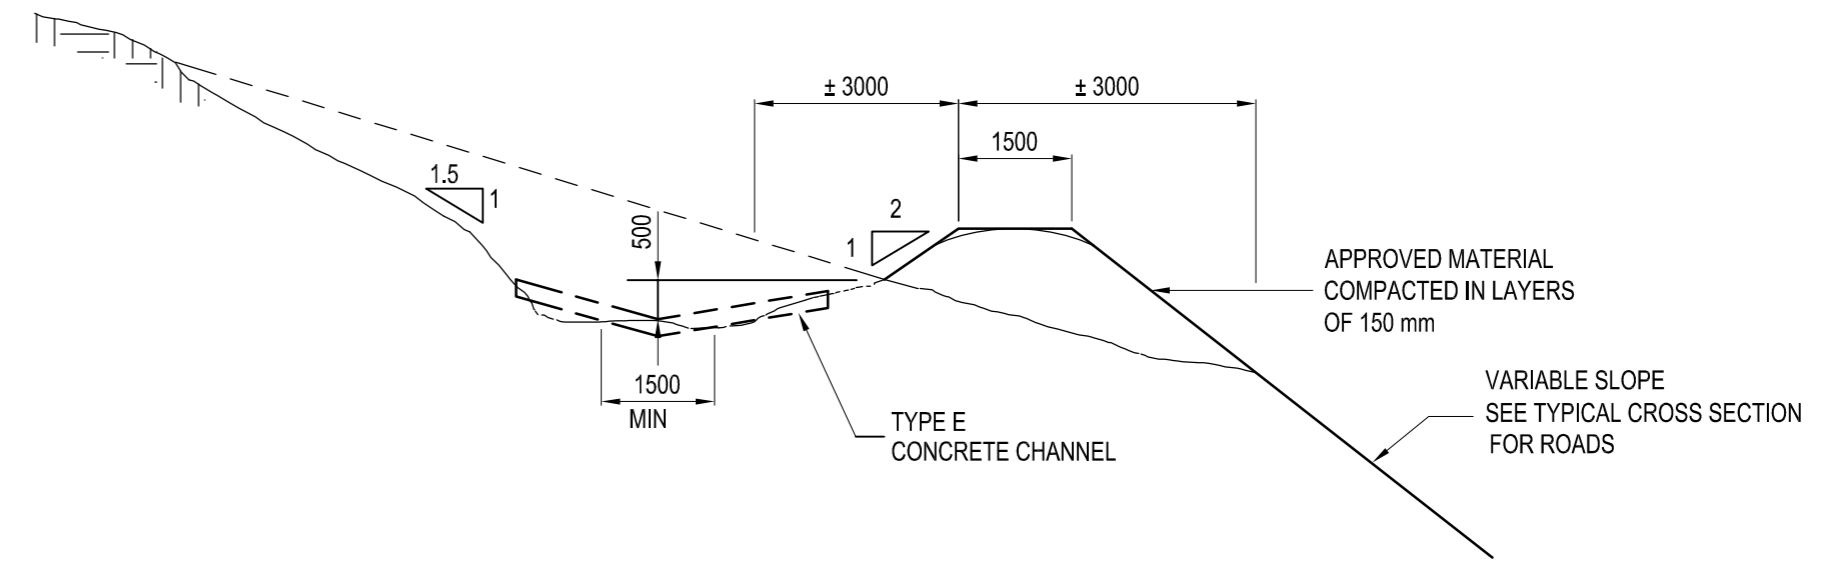


TYPE 2 BERM
CUTTING IN SOFT MATERIAL WITH STEEP CROSS FALL
N.T.S.

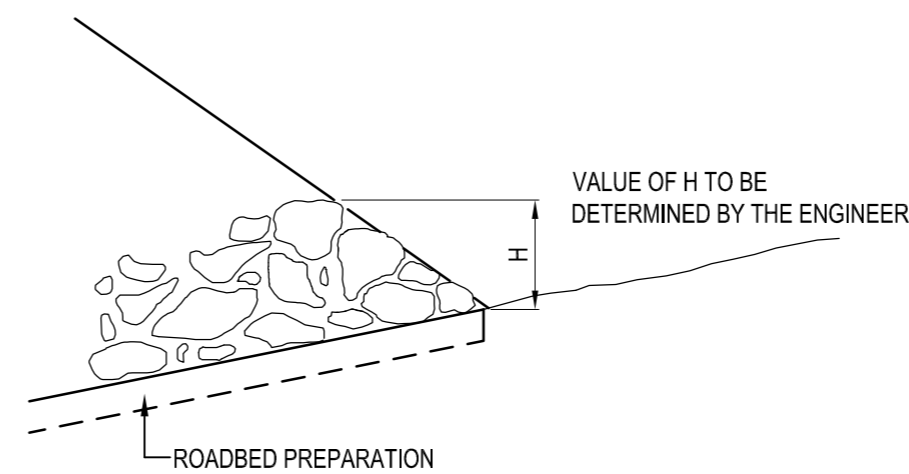

ROCK TOE
N.T.S.

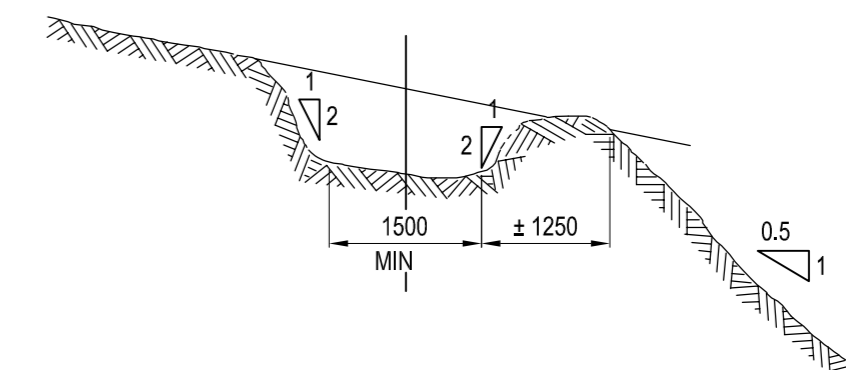

TYPE 3
CUTTING IN ROCK MATERIAL
N.T.S.

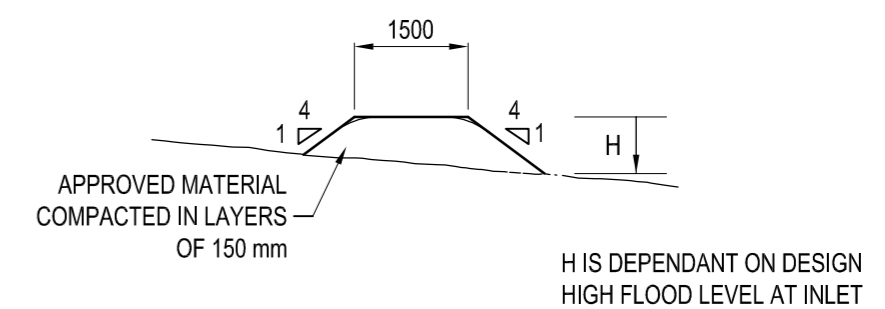

TYPE 4 BERM
EARTH BERM AT CULVERT INLET AND OUTLET
N.T.S.

FOR LATEST VERSION CHECK www.nra.co.za

No.	DATE	VERSION / REVISION	APPROVED
V1		ORIGINAL VERSION	

SANRAL TYPICAL DRAWINGS
COPYRIGHT: THIS DRAWING IS PROTECTED IN TERMS OF THE COPYRIGHT ACT No. 98 OF 1978 AND MAY NOT BE REPRODUCED WITHOUT PERMISSION IN WRITING FROM SANRAL.
CONDITIONS FOR USE: CONSULTANTS APPOINTED BY SANRAL SHALL INCORPORATE THE TYPICAL DETAILS HEREON INTO THEIR SPECIFIC DESIGN FOR WHICH THEY WILL ASSUME FULL PROFESSIONAL RESPONSIBILITY. THIS TYPICAL DRAWING MAY NOT BE USED FOR TENDER PURPOSES.



HEAD OFFICE
 Disela Place
 1024 Park Street
 Halfway Pretoria
 0083
 PO Box 415
 Pretoria 0001
 South Africa
 Tel: (012) 426 6000
 DATE: 18 February 2009

TYPICAL DRAWINGS - DRAINAGE
ROAD RESERVE FINISHING
SHEET 2 OF 2

SANRAL DOC. No. (PDF)
180807
 SANRAL DOC. No. (DWG)
180808
 SANRAL DRAWING No.
TD-D-RF-002-V1