


APPENDIX: **A**



Maps

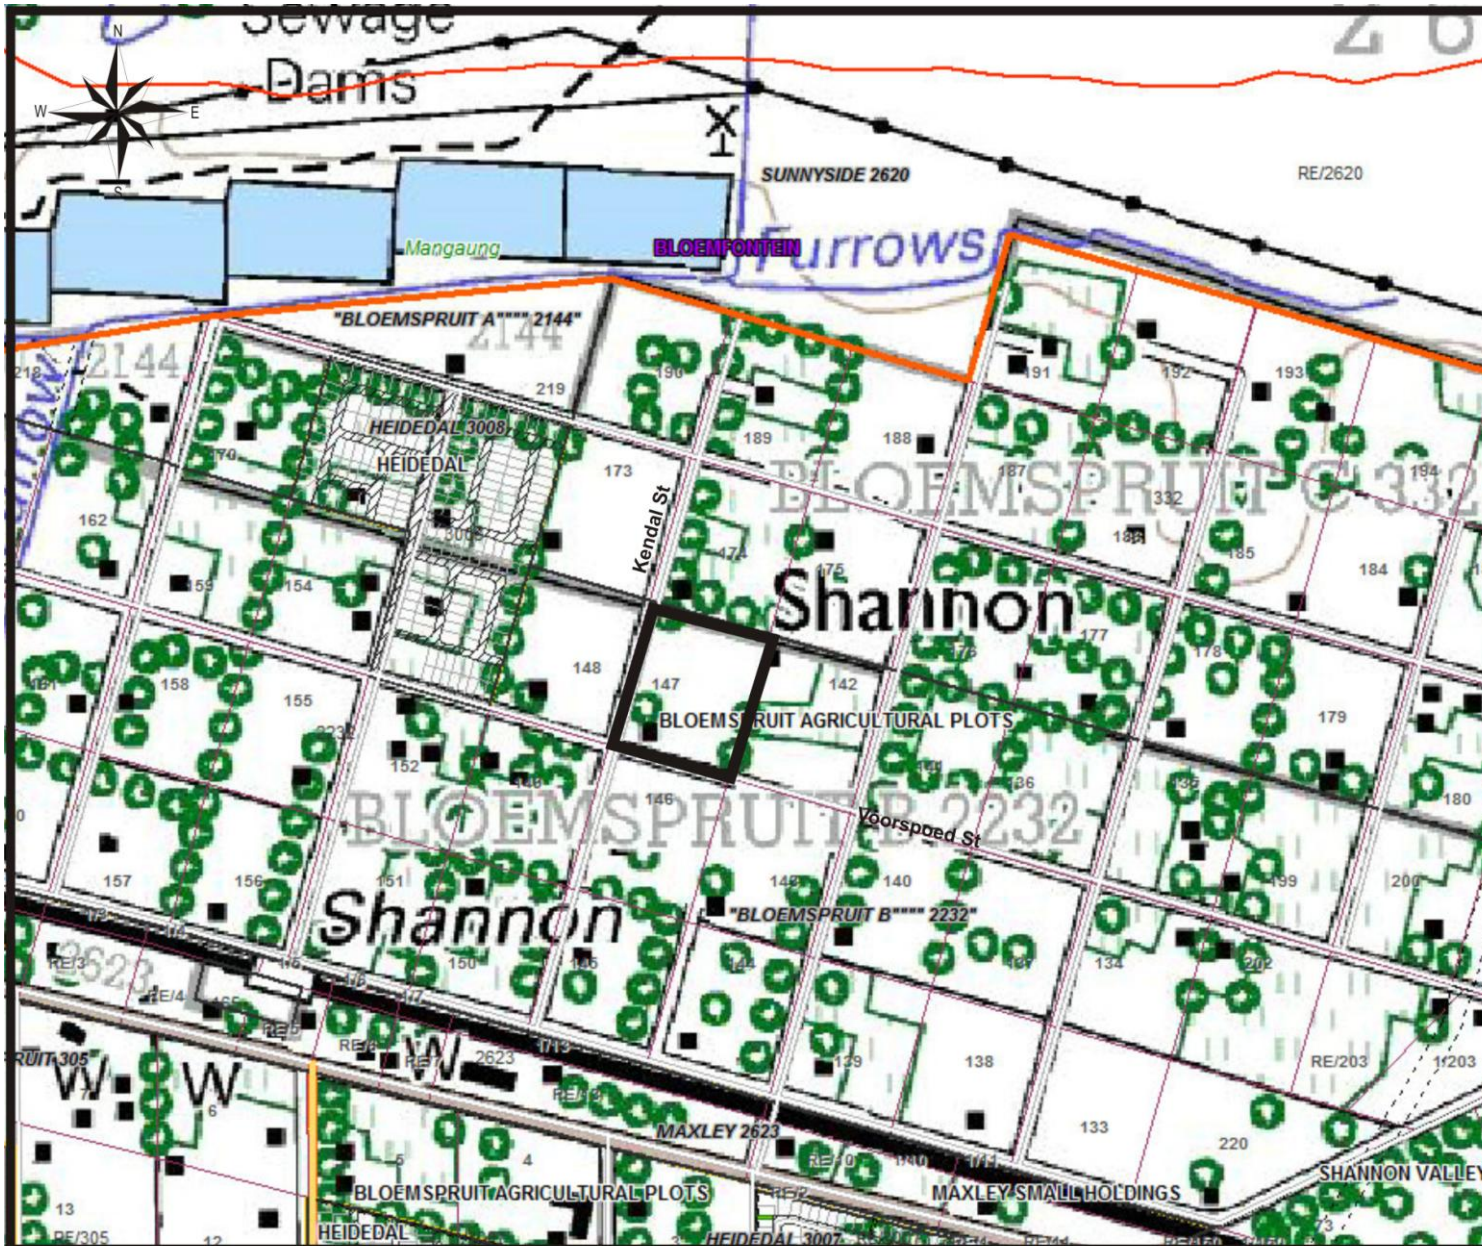

Map 1: Locality map of the proposed Township development on plot 147, Shannon, Bloemfontein.
Applicant:

Applicant: Lenova Construction and Development CC

Date: June 2015

Environmental Consultant:

Consultant: Eko Environmental
 Address: Suite 158, P/Bag X01, Brandhof,9324
 Tel: 051 444 4700
 Fax: 086 697 6132
 Email: jaco@ekogroup.co.za
 Contact: Jaco de Jonge

Site Information:


□ Plot 147, Bloemspruit Agricultural Plots

Coordinates:
 Lat: -29.132213 Long: 26.280615

Topo Cadastre Sheet: 2926AB

Spheroid: WGS 84

Scale: 1: 10 000

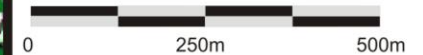

Locality Map for the proposed township development on the following property:
 Plot 147, Bloemspruit Agricultural plots, Bloemfontein

APPENDIX: **B**



Photographs



A photograph taken south of the site



A photograph taken to the south western corner showing old dilapidated house and surrounding buildings



A photograph taken to the North indicating the proposed site and a neighbouring house.



A photograph taken to the east indicating a site Notice and the eastern side of the proposed site.



A photograph taken to west.
Indicating one of the neighbouring
houses.



A Photograph showing the middle of
the proposed site and the condition
of some of the vegetation.

APPENDIX: **C**



Facility illustrations

The facility illustration will be attached to this appendix in the hard copy

APPENDIX: **D**



Specialist Reports

The Heritage exemption letter will be attached to this appendix in hard copy

APPENDIX: **E**



Public Participation

A Public Participation process was undertaken and included the following:

- Placement of site notices at the proposed property on 15 July 2015
- Placement of an advertisements in the “Courant and Bloemnuus” newspapers on Thursday 16 July 2015;
- Written notifications were sent to all identified Interested and Affected Parties (i.e. adjacent landowners) on 14 July 2015 as well as a mail drop on 15 July 2015;
- Written notifications were sent to the relevant authorities on 14 July 2015
- A Draft Basic Assessment Report was sent to the Department of Agriculture, Department Water Affairs, Mangaung Metro Municipality, SAHRA, Free State DESTEA and all I&AP's on 7 September 2015.
- A Final Basic Assessment Report was sent to all the relevant departments as stated above and all the I&AP's 12 Oct 15.

A time period of 30 days was allowed for the identified I&APs to register and / or send their issues and concerns regarding the proposed project to Eko Environmental.

Interested and Affected Parties – Welkom Rehabilitation Facility

Contact Person	Organisation	Contact detail	Manner of notification	Comments & Response
Authorities & Stakeholders				
Mr. Andrew Salomon	SAHRA	Tel: 021 462 4502 Fax: 021 462 4549 asalomon@sahra.org.za P.O. Box 4637 Cape Town 8001	Uploaded on SAHRA website Draft BAR uploaded on the website on 14/7/15	No Comments Received
Mr. Jack Morton	Department of agriculture, forestry & fisheries	051 861 8369 (T) 086 234 6758 (F) 083 302 0703 (C) jack@fs.agric.za P/Bag X01 Glen 9360	Fax sent on 14/7/15. Draft BAR sent on 7 Sep 2015	No Comments Received
Mr. Willem Grobler	Department of Water Affairs	Tel: 051 405 9265 Fax: 051 4471901 groblerw@dwa.gov.za PO Box 528 Bloemfontein 9300	Email Sent on 14/7/15 fax failed. Draft BAR sent on 7 Sep 2015	No Comments Received
Mrs. Grace Mkhosana	Free State Department of Economic Development, Tourism and Environmental Affairs	Tel: 051 400 4843 Fax: 051 400 4842 Private Bag X20801 Bloemfontein 9300 Mkhosana@detea.fs.gov.za	Fax sent on 14/7/15 Draft BAR sent on 7 Sep 2015	No Comments Received
Ms.S. Mazibuko (Municipal Manager)	Mangaung Metro Municipality	051 405 8911 (Tel) 051 405 8108 (Fax) PO Box 3704 Bloemfontein 9300 Nthabiseng.matsoake@mangaung.co.za	Fax sent on 14/7/15 Draft BAR sent on 7 Sep 2015	No Comments Received
Ward Councillor, Ward 17 Ms. NA Phupha	Mangaung Metro Municipality	051 405 8108 (Fax) N.A.phupha@mangaung.co.za 082 821 9306 (Cell)	Fax sent on 14/7/15 Draft BAR sent on 7 Sep 2015	No Comments Received

Contact Person	Organisation	Contact detail	Manner of notification	Comments & Response
Mr. Collin Dihemo	Mangaung Metro Municipality: Planning Department	051 405 8740 (Tel) PO Box 3704 Bloemfontein 9300 collin.dihemo@mangaung.co.za	Email sent on 14/7/15 Draft BAR sent on 7 Sep 2015	No Comments Received
Ms. Mpolokeng Kolobe	Mangaung Metro Municipality: Environmental Department	051 405 8577 (Tel) 051 405 8883 (Fax) PO Box 3704 Bloemfontein 9300 Mpolokeng.kolobe@mangaung.co.za	Fax sent on 14/7/15 Draft BAR sent on 7 Sep 2015	Asked for the Draft BAR for review
Identified Interested and Affected Parties				
Mr. Pierre Thomas du Toit	Plot 148	P.O. Box 28880 Danhof 9310	Registered letter sent on 13 July 2015. Draft BAR sent on 7 Sep 2015	No Comments Received
Hendrik Johannes Nieuwenhuizen	Plot 149	P.O. Box 6680 Bloemfontein 9300	Registered letter sent on 13 July 2015. Draft BAR sent on 7 Sep 2015	No Comments Received
Tseliso Aloisius Jobo	Plot 173	P.O. Box 19093 Bloemspruit 9364 (C) 079 917 2584	Registered letter sent on 13 July 2015. Draft BAR sent on 7 Sep 2015	Asked if Lenova would be interested in his plot. His comment was forwarded to Urban dynamics who in turn informed the applicant.
Andrew Billie Ruiters	Plot 174	P.O. Box 21259 Heidedal 9306	Registered letter sent on 13 July 2015. Draft BAR sent on 7 Sep 2015	No Comments Received

Contact Person	Organisation	Contact detail	Manner of notification	Comments & Response
Abraham Joseph Ronald Campbell	Plot 175	Schnehage Crescent 112 Fichardtpark 9301	Registered letter sent on 13 July 2015. Draft BAR sent on 7 Sep 2015	No Comments Received
Basfour 865 (Pty) Ltd	Plot 142	P.O. Box 4103 Bloemfontein 9300	Registered letter sent on 13 July 2015. Draft BAR sent on 7 Sep 2015	No Comments Received
Getrude Beatrice Marais	Plot 143	P.O. Box 19379 Bloemspruit 9364	Registered letter sent on 13 July 2015. Draft BAR sent on 7 Sep 2015	No Comments Received
Eugene Ewald Hattingh	Plot 146	P.O. Box 100947 Brandhof 9324	Registered letter sent on 13 July 2015. Draft BAR sent on 7 Sep 2015	No Comments Received

Example of the Notification sent to Authorities

info@ekogroup.co.za
t • +27(0)51 444 4700
f • +27(0)86 697 6132
Suite 158 • Private Bag X01 • BRANDHOF 9324
21 Dromedaris Street • Dan Pienaar
BLOEMFONTEIN 9301
Company Reg No • 2002/058636/23
VAT No • 4020225811



FAX

To:	Department of Economic, Small business development, Tourism and environmental Affairs	Fax:	051 400 4842
Attention:	Ms. G. Mkhosana	Pages:	4
Date:	14 July 2015	From:	Jaco de Jonge (Eko Environmental)

Dear Ms. G. Mkhosana

NOTIFICATION OF A PUBLIC PARTICIPATION PROCESS FOR A PROPOSED TOWNSHIP DEVELOPMENT ON PLOT 147, SHANNON, BLOEMSPRUIT AGRICULTURAL PLOTS

Please find attached the notification letter for the above-mentioned project for which an application for Environmental Authorization will be submitted to the Department of Economic Development, Tourism and Environmental Affairs. Also attached is a locality map with coordinates for the proposed site.

You are welcome to contact this office for more information regarding the projects or to send us comments.

Kind Regards

Jaco de Jonge

info@ekogroup.co.za
t +27(0)51 444 4700
f +27(0)86 697 6132
Suite 158 • Private Bag X01 • BRANDHOF 9324
21 Dromedaris Street • Dan Pienaar
BLOEMFONTEIN 9301
Company Reg No • 2002/058636/23
VAT No • 4020225811



14 July 2015

Free State Department of Economic, Small Business Development,
Tourism and Environmental Affairs
Private Bag X20801
Bloemfontein
9300

Dear Ms. G. Mkhosana

NOTIFICATION OF A PUBLIC PARTICIPATION PROCESS FOR A PROPOSED TOWNSHIP DEVELOPMENT ON PLOT 147, SHANNON, BLOEMSPRUIT AGRICULTURAL PLOTS

Purpose of this notification:

Notice is hereby given of a public participation process currently underway in terms of the EIA Regulations of 2014 under the National Environmental Management Act (NEMA), 1998 (Act 107 of 1998) to apply for authorization from the Free State Department of Economic Development, Tourism and Environmental Affairs through a basic assessment. The listed activity applicable to this project is Activity 27, (GN R.983) for the clearance of indigenous vegetation of more than 1 ha.

Project Description

The proposed project entails township development of 80 erven on plot 147 with a footprint of 4.277 ha as single residential stands and is in line with the Mangaung Integrated Development Plan 2013 as the area is earmarked for residential development.

The site will be cleared for the installation of infrastructure (roads, sewage, electricity and storm water) to service each unit.

Municipal services

The proposed development would be subjected to approval from the Mangaung Metro regarding the provision of basic services and infrastructure for water supply, sewage, general waste removal, electricity, storm water management and access.

Locality

The site is located on the corner of Kendal- and Voorspoed Avenue in Shannon. Please refer to the attached locality map.

Waste management

- During construction phase all waste will be collected and disposed of at an authorised landfill site. Waste will be typical from any construction operation.
- During the operational phase the Mangaung Metro will be responsible waste removal.

Public consultation:

- To inform the general public regarding the project the proposed project will be advertise in the Courant and Bloemnuus and site notice placed on site
- Neighbours, relevant regulatory departments and potential I&AP's will be notified in writing.
- You are also invited to an **on-site meeting on 6 Aug '15 at 17:30.**

To register as an Interested and / or Affected Party or to obtain more information, or obtain access to the Draft **BAR** (Basic Assessment Report) please contact Jaco de Jonge at Eko Environmental: Suite 158, Private Bag X01, Brandhof, Bloemfontein, 9324; or 051 444 4700 (Tel), 086 697 6132 (Fax) or jaco@ekogroup.co.za on or before 17 August 2015. Please indicate any concerns regarding the project in the table below.

Kind regards

Jaco de Jonge

Map 1: Locality map of the proposed Township development on plot 147, Shannon, Bloemfontein.
Applicant:

Applicant: Lenova Construction and Development CC

Date: June 2015

Environmental Consultant:

Eko Environmental
 Consultant:
 Address: Suite 138, P/Bag X01, Brandhof 932
 Tel: 051 444 4700
 Fax: 086 697 6132
 Email: jaco@ekogroup.co.za
 Contact: Jaco de Jonge

Site Information:

Plot 147, Bloemspuit Agricultural Plots


Coordinates:

Lat: -29.132213 Long: 26.280615


Topo Cadastre Sheet: 2926AB

Spheroid: WGS 84

Scale: 1: 10 000

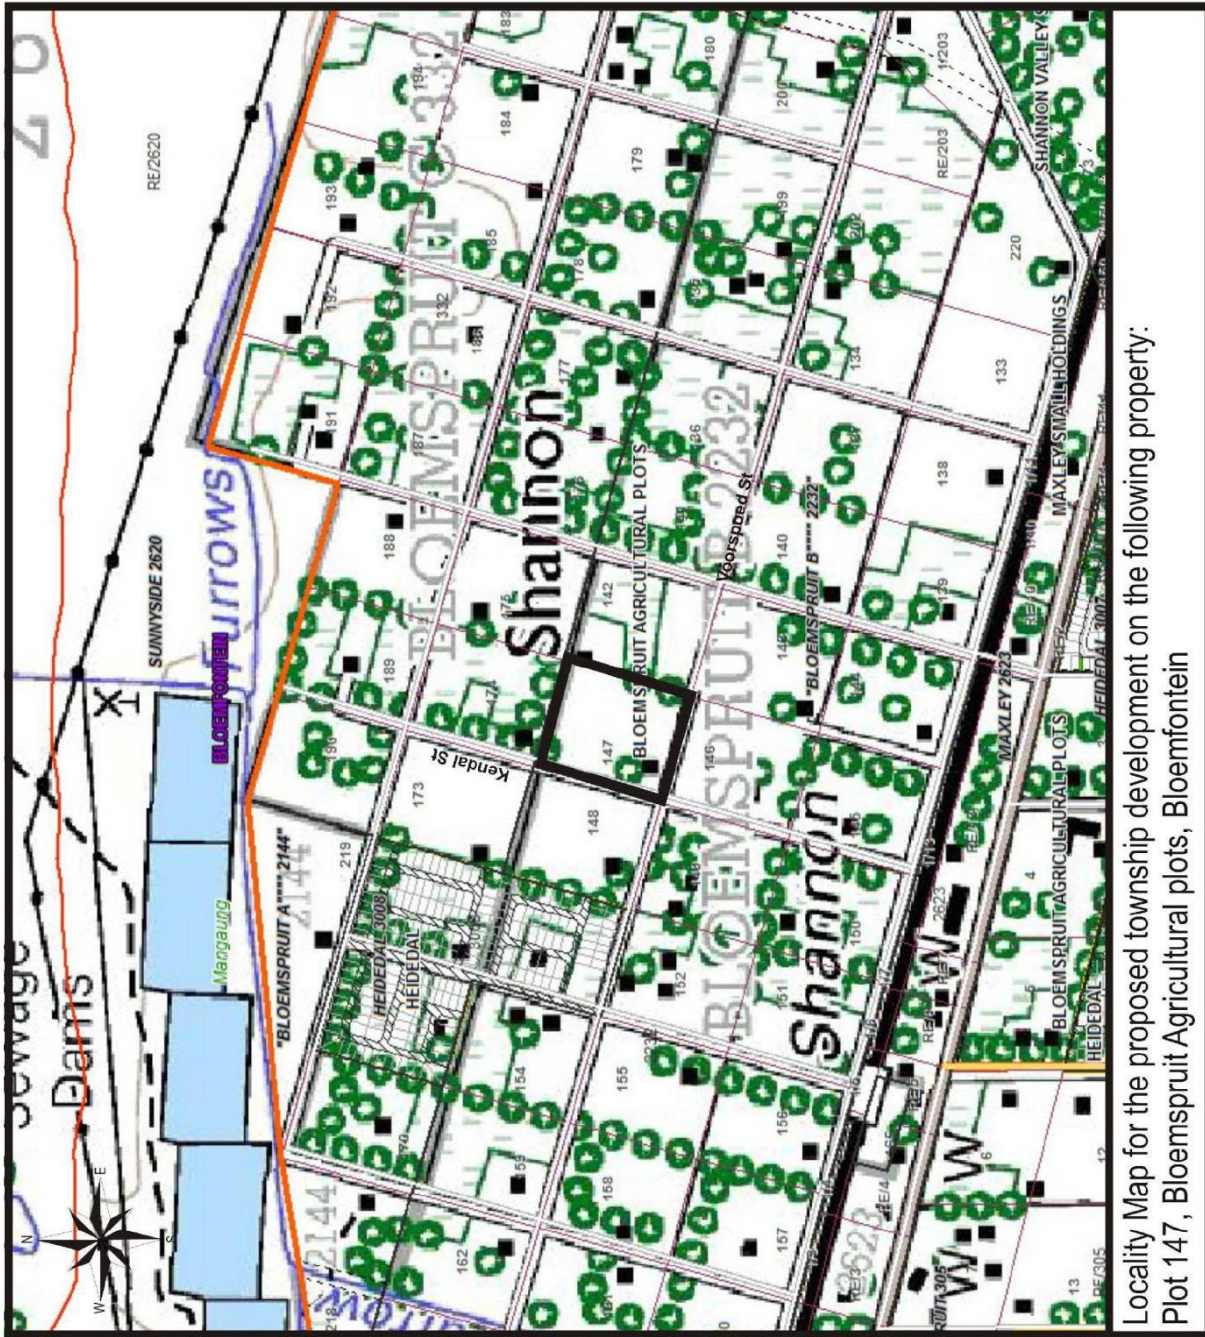

Locality Map for the proposed township development on the following property:
 Plot 147, Bloemspuit Agricultural plots, Bloemfontein

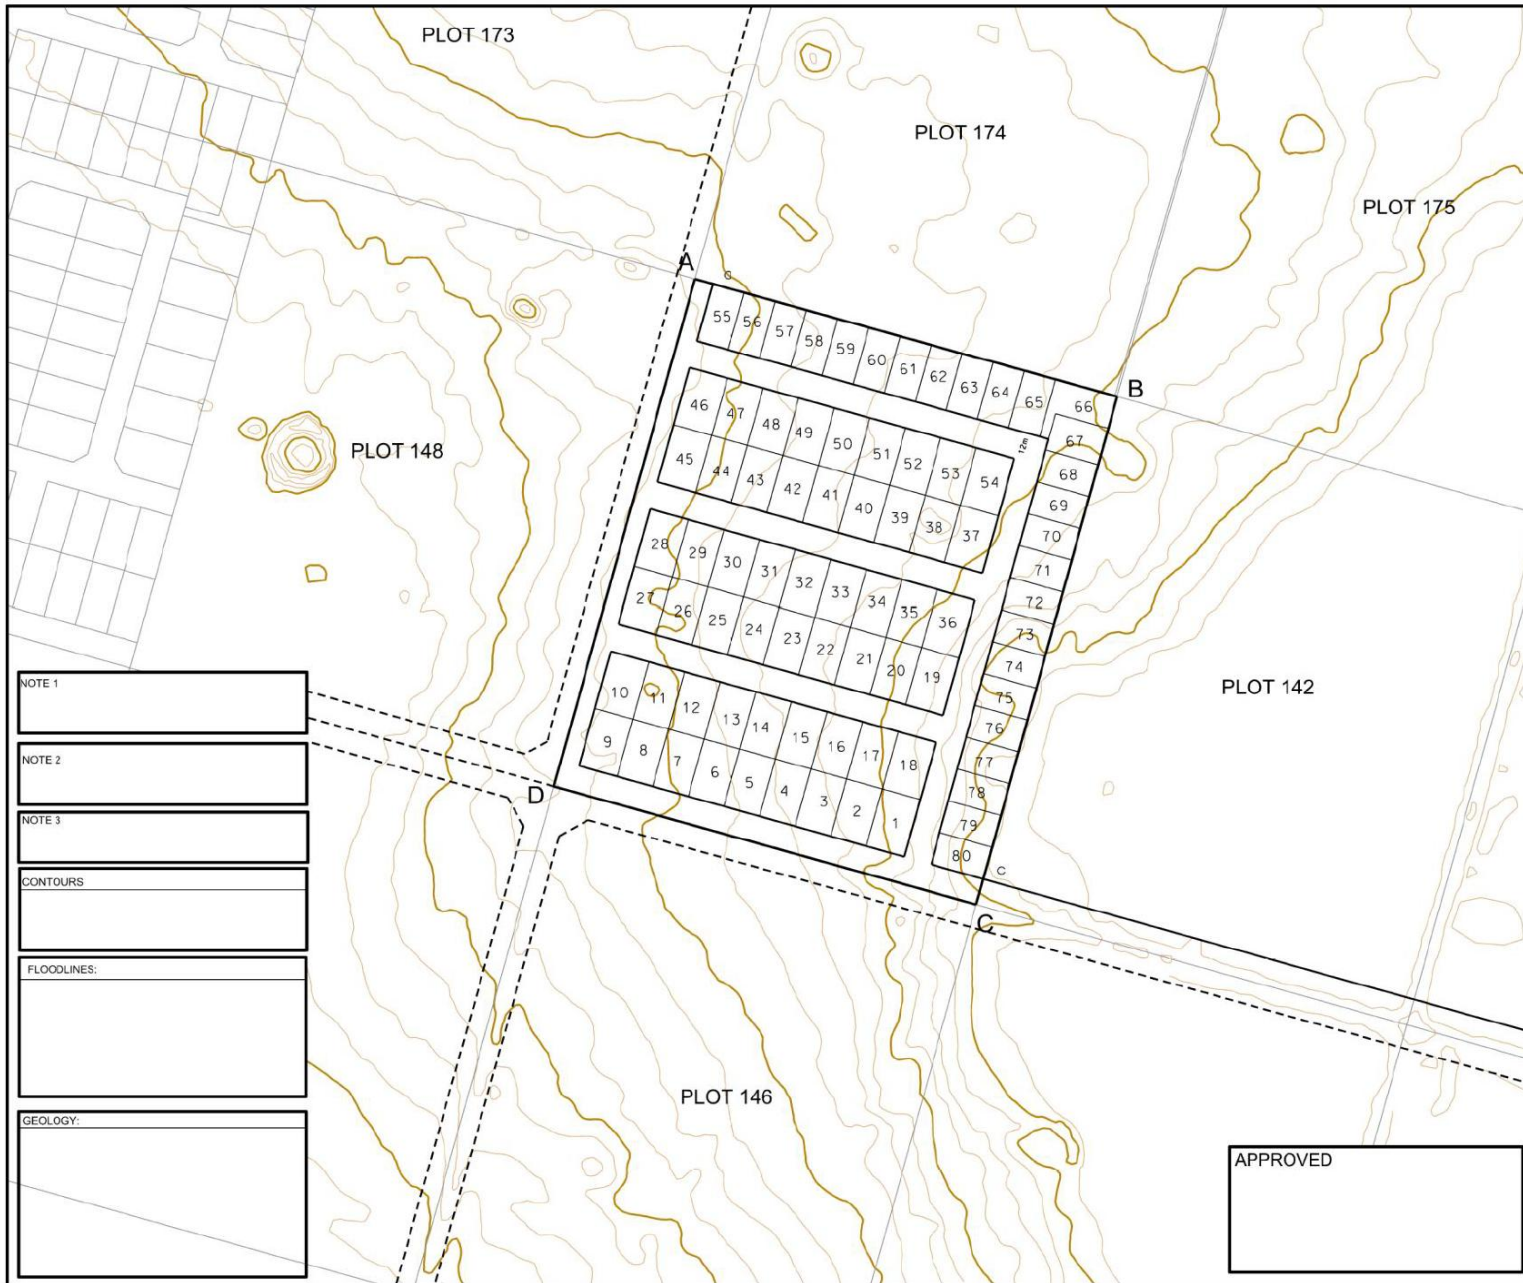

**PROPOSED TOWNSHIP ESTABLISHMENT:
PLOT 147, BLOEMSPRUIT,
DISTRICT BLOEMFONTEIN**

LOCALITY

SCALE 1:40 000

LAND USE				
LAND USE	ERP NUMBERS	NO. OF ERVEN	NOTATION	AREA (m ²)
Street				
TOTAL		139		110


GENERAL

LEGEND

AMENDMENTS			
REV	DESCRIPTION	ERP NUMBERS	BY DATE

CLIENT: **Lenova Construction and Development**
 DESIGN: T.D. MOTEANE
 DRAWN: L.W. EHLERS
 APPROVED: [Signature]
 SCALE: 1:2 000 DATE: JUNE 2015
 DRAWING No: Layout Plan 0227 / 5 / 1

APPLICANT:

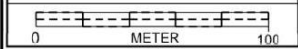

APPROVED

NOTE 1

NOTE 2

NOTE 3

CONTOURS

FLOODLINES:

GEOLOGY:

URBAN DYNAMICS
 cc: C.P. HODGENDHOUT & MARETHA MAARTENS
 LANGENHOFENPARK, BLOEMFONTEIN
 P.O. BOX 37522
 LANGENHOFENPARK, 9030
 TEL: (051) 448 052/054/1
 FAX: (051) 448 050
 E-mail: urbdm@uol.co.za

Example of the Notification sent to adjacent landowners

info@ekogroup.co.za
t • +27(0)51 444 4700
f • +27(0)86 697 6132
Suite 158 • Private Bag X01 • BRANDHOF 9324
21 Dromedaris Street • Dan Pienaar
BLOEMFONTEIN 9301
Company Reg No • 2002/058636/23
VAT No • 4020225811



13 July 2015

P.O. Box 19093
Bloemspruit
9364

Dear Mr. T.A. Jobo

NOTIFICATION OF A PUBLIC PARTICIPATION PROCESS FOR A PROPOSED TOWNSHIP DEVELOPMENT ON PLOT 147, SHANNON, BLOEMSPRUIT AGRICULTURAL PLOTS

Purpose of this notification:

Notice is hereby given of a public participation process currently underway in terms of the EIA Regulations of 2014 under the National Environmental Management Act (NEMA), 1998 (Act 107 of 1998) to apply for authorization from the Free State Department of Economic Development, Tourism and Environmental Affairs through a basic assessment. The listed activity applicable to this project is Activity 27, (GN R.983) for the clearance of indigenous vegetation of more than 1 ha.

Project Description

The proposed project entails township development of 80 erven on plot 147 with a footprint of 4.277 ha as single residential stands and is in line with the Mangaung Integrated Development Plan 2013 as the area is earmarked for residential development.

The site will be cleared for the installation of infrastructure (roads, sewage, electricity and storm water) to service each unit.

Municipal services

The proposed development would be subjected to approval from the Mangaung Metro regarding the provision of basic services and infrastructure for water supply, sewage, general waste removal, electricity, storm water management and access.

Locality

The site is located on the corner of Kendal- and Voorspoed Avenue in Shannon. Please refer to the attached locality map.

Waste management

- During construction phase all waste will be collected and disposed of at an authorised landfill site. Waste will be typical from any construction operation.
- During the operational phase the Mangaung Metro will be responsible waste removal.


Public consultation:

- To inform the general public regarding the project the proposed project will be advertise in the Courant and Bloemnuus and site notice placed on site
- Neighbours, relevant regulatory departments and potential I&AP's will be notified in writing.
- You are also invited to an **on-site meeting** on **6 Aug '15 at 17:30**.

To register as an Interested and / or Affected Party or to obtain more information, or obtain access to the Draft **BAR** (Basic Assessment Report) please contact Jaco de Jonge at Eko Environmental: Suite 158, Private Bag X01, Brandhof, Bloemfontein, 9324; or 051 444 4700 (Tel), 086 697 6132 (Fax) or jaco@ekogroup.co.za on or before 17 August 2015. Please indicate any concerns regarding the project in the table below.

Kind regards

Jaco de Jonge

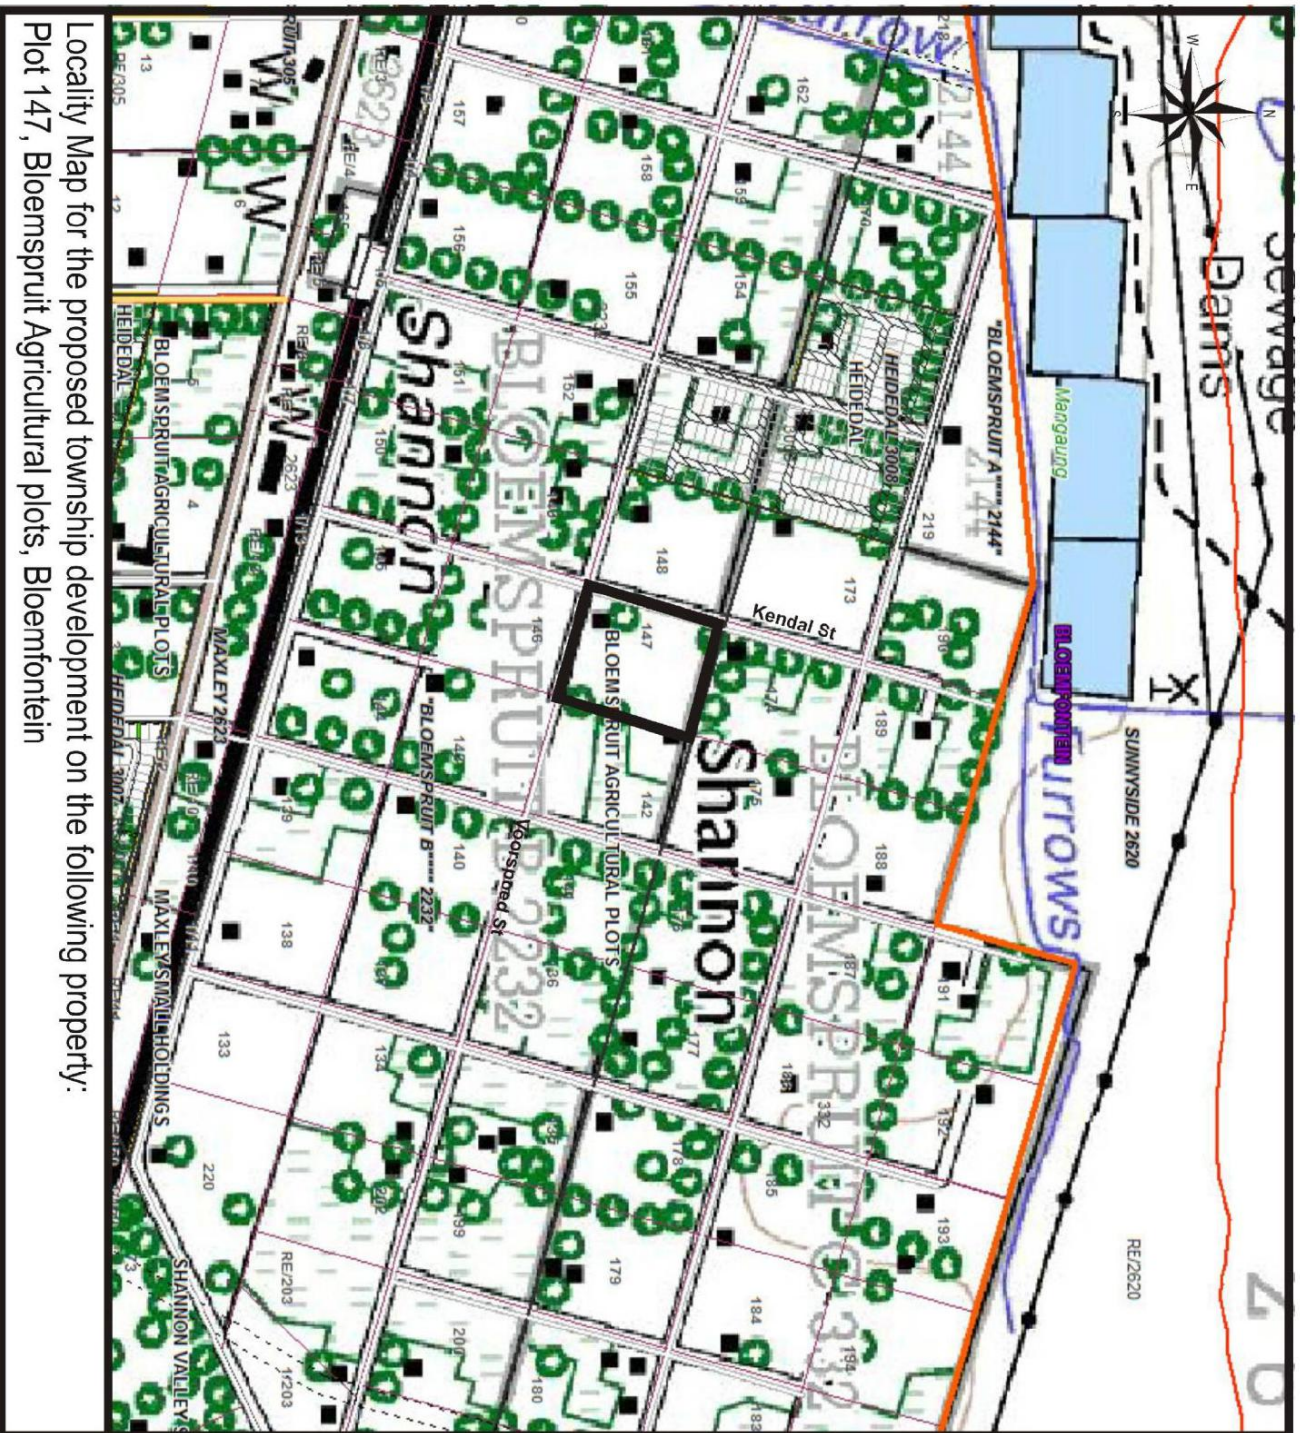

Locality Map for the proposed township development on the following property:
 Plot 147, Bloemspruit Agricultural plots, Bloemfontein

Map 1: Locality map of the proposed Township development on plot 147, Shannon, Bloemfontein.


Applicant: Lenova Construction and Development CC
Date: June 2015

Environmental Consultant: Eko Environmental
Address: Suite 158, P/Bdg X01, Brandhof, 9324
Tel: 051 444 4700
Fax: 086 697 6132
Email: jaco@ekogroup.co.za
Contact: Jaco de Jonge

Site Information:
 Plot 147, Bloemspruit Agricultural Plots

Coordinates:
 Lat: -29.132213 Long: 26.280615
Topo Cadastre Sheet: 2926AB
Spheroid: WGS 84
Scale: 1: 10 000



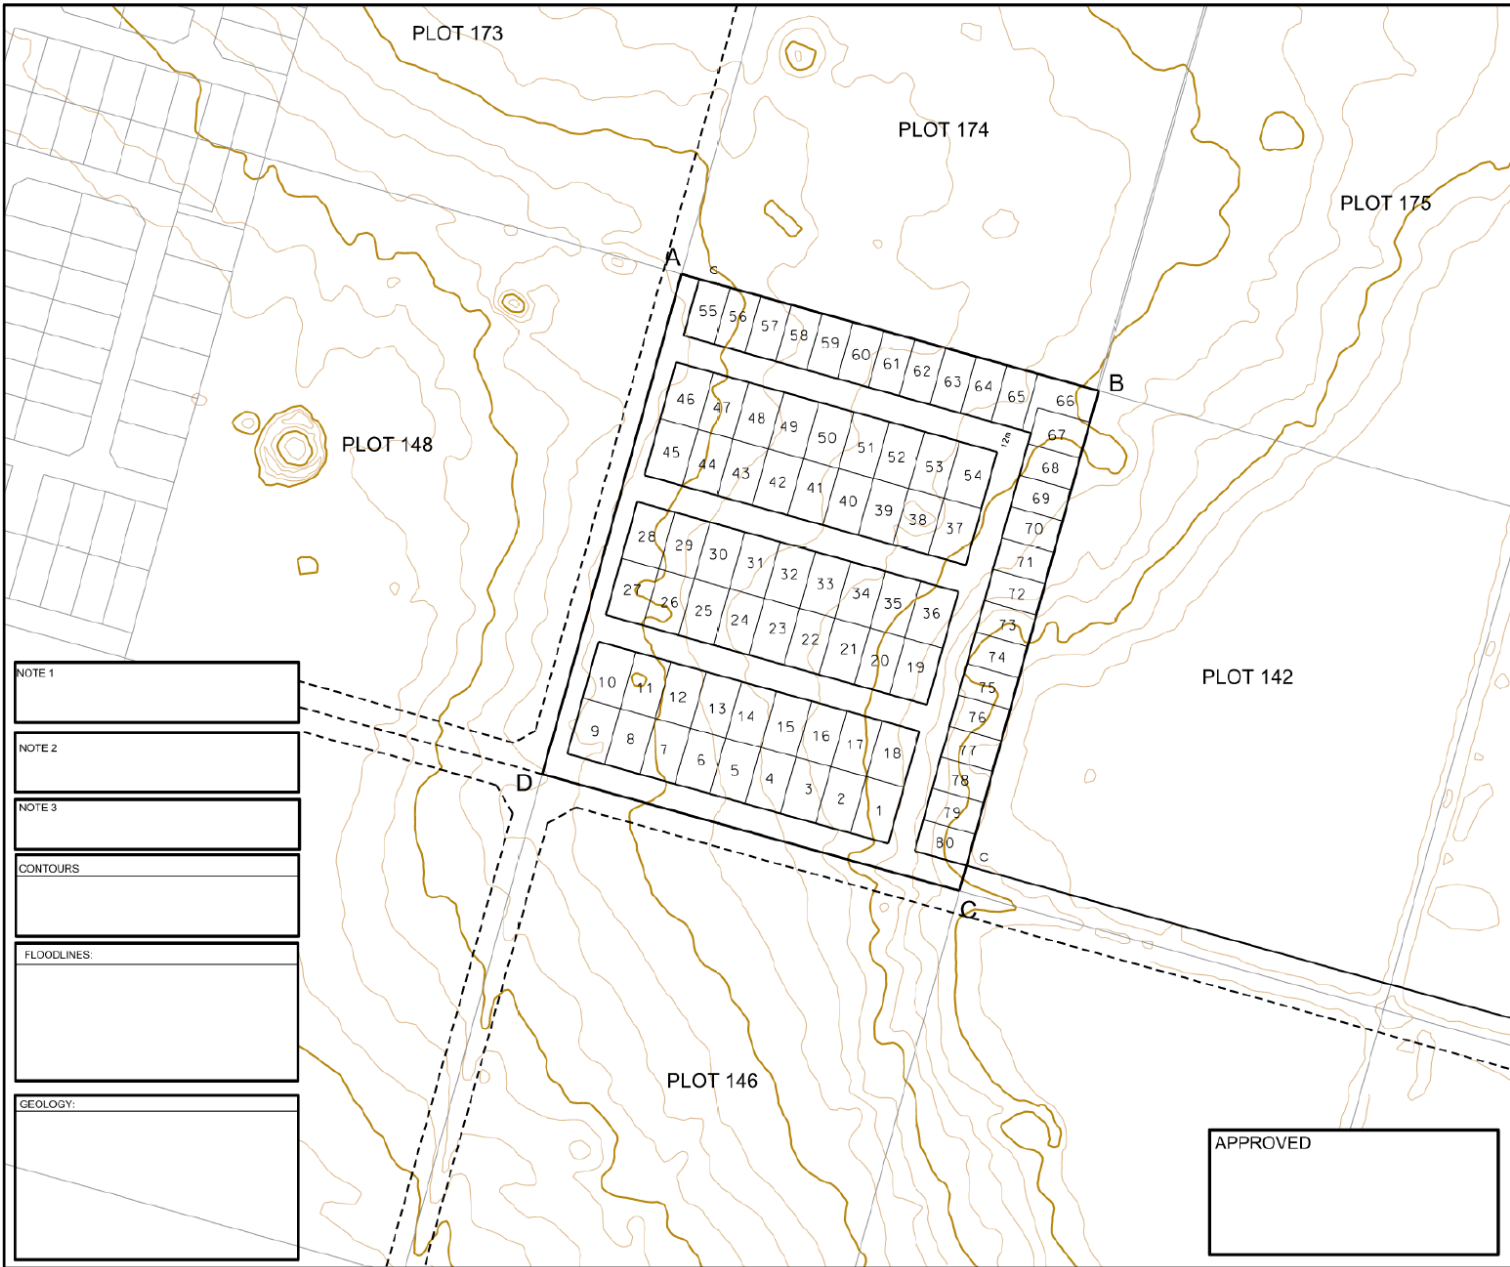

NOTE 1

NOTE 2

NOTE 3

CONTOURS

FLOODLINES:

GEOLOGY:

APPROVED

**PROPOSED TOWNSHIP
ESTABLISHMENT:
PLOT 147, BLOEMSPRUIT,
DISTRICT BLOEMFONTEIN**

LOCALITY

SCALE 1:40 000

LAND USE	ERF NUMBERS	NO. OF ERVEN	NOTATION	* AREA (M ²)	% AREA
Street					
TOTAL		139			100

GENERAL

LEGEND

AMENDMENTS

REV.	DESCRIPTION	ERF NUMBERS	BY	DATE

CLIENT: **Lenova
Construction
and
Development**

DESIGN DRAWN	T.D. MOTHEANE
APPROVED	L.W. EHLERS

SCALE: 1 : 2 000 DATE: JUNE 2015
DRAWING N^o: Layout Fish 0227 / 5 / 1

APPLICANT:

0 METER 100

URBAN DYNAMICS

616 OP HODGENHOUT & BARETHA BARTENS
LANGENKOEKSPARK, BLOEMFONTEIN
P.O. BOX 37522
LANGENKOEKSPARK, 9300
TEL: (051) 448 3532/0451
FAX: (051) 448 3530
E-mail: urban@ud.co.za



Proof of notification: Authorities and adjacent landowners:

Fax Send

Page 1

Date/Time : 14-JUL-2015 08:47 TUE
 Model Name : SCX-563xFR Series
 Machine Serial Number : Z5QIBJED50002DA

No.	Name/Number	StartTime	Time	Mode	Page	Result
209	0514058108	14-07 08:44	01'37	ECM	005/005	OK

ef@ekoenv.com
 T : 271051444-2700
 F : 271080697-6152
 Suite 158 - Protea-Rug 430 - Bloemfontein 9504
 21 Dieringh Street - Dali Pictorial
 BLOEMFONTEIN 9501
 Fax Number: 051 405 8108
 051 405 8108



FAX

To: Mangaung Metro Fax: 051 405 8108
 Attention: Ms S. Mazibuko (Municipal Manager) Pages: 5
 Date: 14 July 2015 From: Jaco de Jonge (Eko Environmental)

Dear Ms. S. Mazibuko

NOTIFICATION OF A PUBLIC PARTICIPATION PROCESS FOR A PROPOSED TOWNSHIP DEVELOPMENT ON PLOT 147, SHANNON, BLOEMSPRUIT AGRICULTURAL PLOTS

Please find attached the notification letter for the above-mentioned project for which an application for Environmental Authorization will be submitted to the Department of Economic Development, Tourism and Environmental Affairs. Also attached is a locality map with coordinates for the proposed site.

You are welcome to contact this office for more information regarding the projects or to send us comments.

Kind Regards

Jaco de Jonge

Fax Send

Page 1

Date/Time : 14-JUL-2015 08:55 TUE
Model Name : SCX-563xFR Series
Machine Serial Number : Z5QIBJED50002DA

No.	Name/Number	StartTime	Time	Mode	Page	Result
210	0514058108	14-07 08:53	01'35	ECM	005/005	OK

info@ekoenv.com
T : 27051 248 4700
F : 27030 407 4152
Suite 156 - Private Bag 401 - BEANBURGH 4854
21 Driemolde Street - East Pretoria
BLOEMSBRUIT 1001
Company Reg No: 2002/0040111
VAT No: 469757611



FAX

To: Mangaung Metro Fax: 051 405 8108
Attention: Ms. N. Phupha (ward councillor, ward 17) Pages: 5
Date: 14 July 2015 From: Jaco de Jonge (Eko Environmental)

Dear Ms. N. Phupha (ward councillor, ward 17)

NOTIFICATION OF A PUBLIC PARTICIPATION PROCESS FOR A PROPOSED TOWNSHIP DEVELOPMENT ON PLOT 147, SHANNON, BLOEMSPRUIT AGRICULTURAL PLOTS

Please find attached the notification letter for the above-mentioned project for which an application for Environmental Authorization will be submitted to the Department of Economic Development, Tourism and Environmental Affairs. Also attached is a locality map with coordinates for the proposed site.

You are welcome to contact this office for more information regarding the projects or to send us comments.

Kind Regards

Jaco de Jonge

Fax Send

Page 1

Date/Time : 14-JUL-2015 08:44 TUE
Model Name : SCX-563xFR Series
Machine Serial Number : Z5QIBJED50002DA

No.	Name/Number	StartTime	Time	Mode	Page	Result
208	051405-8310	14-07 08:42	01'21	ECM	005/005	OK

info@ekoenv.com
t : 021 051 224 6700
f : 021 051 224 6712
Suite 156 - Private Bag 4011 - Bloemfontein 9601
21 Dorothea Street - Dan Pienaar
BLOEMFONTEIN 9501
www.ekoenv.com
PAB No: 809011813



FAX

To: Manguang Metro Fax: 051 405 8883
Attention: Ms. M. Kolobe (Environmental Department) Pages: 5
Date: 14 July 2015 From: Jaco de Jonge (Eko Environmental)

Dear Ms. M. Kolobe

NOTIFICATION OF A PUBLIC PARTICIPATION PROCESS FOR A PROPOSED TOWNSHIP DEVELOPMENT ON PLOT 147, SHANNON, BLOEMSPRUIT AGRICULTURAL PLOTS

Please find attached the notification letter for the above-mentioned project for which an application for Environmental Authorization will be submitted to the Department of Economic Development, Tourism and Environmental Affairs. Also attached is a locality map with coordinates for the proposed site.

You are welcome to contact this office for more information regarding the projects or to send us comments.

Kind Regards

Jaco de Jonge

Fax Send

Page 1

Date/Time : 14-JUL-2015 08:30 TUE
Model Name : SCX-563xFR Series
Machine Serial Number : Z5QIBJED50002DA

No.	Name/Number	StartTime	Time	Mode	Page	Result
207	0514004842	14-07 08:29	01'13	ECM	005/005	OK

info@ekoenv.com
t. +27(0)11 349 4700
f. +27(0)11 349 4701
State: NR - Private Bag 421 - Rossouwstr 1924
21 Ermansdorp Street - Ermansdorp
DECEMBER 2001
www.ekoenv.com



FAX

To: Department of Economic, Small business development, Tourism and environmental Affairs
Fax: 051 400 4842

Attention: Ms. G. Mkhosana
Pages: 4

Date: 14 July 2015
From: Jaco de Jonge (Eko Environmental)

Dear Ms. G. Mkhosana

NOTIFICATION OF A PUBLIC PARTICIPATION PROCESS FOR A PROPOSED TOWNSHIP DEVELOPMENT ON PLOT 147, SHANNON, BLOEMSPRUIT AGRICULTURAL PLOTS

Please find attached the notification letter for the above-mentioned project for which an application for Environmental Authorization will be submitted to the Department of Economic Development, Tourism and Environmental Affairs. Also attached is a locality map with coordinates for the proposed site.

You are welcome to contact this office for more information regarding the projects or to send us comments.

Kind Regards

Jaco de Jonge

Fax Send

Page 1

Date/Time : 14-JUL-2015 08:21 TUE
Model Name : SCX-563xFR Series
Machine Serial Number : Z5QIBJED50002DA

No.	Name/Number	StartTime	Time	Mode	Page	Result
206	0862346758	14-07 08:15	05'36	ECM	005/005	OK

021 272 086 097
021 272 086 097
FAX

To: Department of Agriculture, forestry & Fisheries Fax: 086 234 6758
Attention: Mr. Jack Morton Pages: 4
Date: 14 July 2015 From: Jaco de Jonge (Eko Environmental)

Dear Mr. Jack Morton

NOTIFICATION OF A PUBLIC PARTICIPATION PROCESS FOR A PROPOSED TOWNSHIP DEVELOPMENT ON PLOT 147, SHANNON, BLOEMSPRUIT AGRICULTURAL PLOTS

Please find attached the notification letter for the above-mentioned project for which an application for Environmental Authorization will be submitted to the Department of Economic Development, Tourism and Environmental Affairs. Also attached is a locality map with coordinates for the proposed site.

You are welcome to contact this office for more information regarding the projects or to send us comments.

Kind Regards

Jaco de Jonge

Invoice From:

PostNet Westdene
 12 Second Avenue
 Westdene
 Bloemfontein
 9301
 Tel: 051 447 9757
 Fax: 0866 777 403
 E-Mail: bloemfontein@postnet.co.za

POSTNET

TAX INVOICE

Invoice To:

H2ON Enviromental Specialists
 Postnet Suite 158
 Private Bag x01
 Brandhof
 9324
 Tel: 051-4444700
 Fax: 0880514444700
 Customer VAT No :NOT GIVEN

Deliver to:

H2ON Enviromental Specialists
 57 Pres Steyn Street
 Westdene
 Bloemfontein
 9301

Account No	Vat Reg No	Invoice Date	Order Number	Rep. No.	Invoice Number	Page No.
AC0032	4040187702	13/07/2015	JACO	1	INV88268	1

Item Code	Description	Quantity	Unit Price	Disc %	Vat	Line Total
23006	Letter B5 Domestic Registered	8.00	50.00		49.12	400.00
	RC033163307ZA PO BOX 19379 BLOEMSPRUIT 93645 ATT: MS G.B MARAIS (PLOT 143)					
	RC033142148ZA PO BOX 21259 HEIDEDAL 9306 ATT: MR A.B RUITERS (PLOT 174)					
	RC033163298ZA PO BOX 6680 BLOEMFONTEIN 9300 ATT: MR HJ NIEWENHUIZEN (PLOT 149)					
	RC033163284ZA PO BOX 100947 BRANDHOF 9324 ATT: MR E.E HATTING (PLOT 146)					
	RC033142165ZA PO BOX 19093 BLOEMSPRUIT9364 ATT: MR TA JABO (PLOT 173)					
	RC033142182ZA					

Invoice From:

PostNet Westdene
 12 Second Avenue
 Westdene
 Bloemfontein
 9301
 Tel: 051 447 9757
 Fax: 0866 777 403
 E-Mail: bloemfontein@postnet.co.za

POSTNET

TAX INVOICE

Invoice To:

H2ON Enviromental Specialists
 Postnet Suite 158
 Private Bag x01
 Brandhof
 9324
 Tel: 051-4444700
 Fax : 0880514444700
 Customer VAT No : NOT GIVEN

Deliver to :

H2ON Enviromental Specialists
 57 Pres Steyn Street
 Westdene
 Bloemfontein
 9301

Account No	Vat Reg No	Invoice Date	Order Number	Rep. No.	Invoice Number	Page No.
AC0032	4040187702	13/07/2015	JACO	1	INV88268	2

Item Code	Description	Quantity	Unit Price	Disc %	Vat	Line Total
	PO BOX 28880 DANHOF 9310 ATT: MR PT DU TOIT(PLOT 148)					
	RC033163275ZA SCNEHAGE CRESCENT 112 FICHARDTPARK 9301 ATT: MNR AJR CAMPBELL (PLOT 175)					
	RC033163267ZA PO BOX 4103 BLOEMFONTEIN 9300 ATT: BASFOUR 865 (PTY) LTD (PLOT 142)					

List of REGISTERED LETTERS
Lys van GEREGEREERDE BRIEWE
(with an insurance option/met 'n versekeringsopsie)



Post Office

Full tracking and tracing/Volledige volg en spoor

Name and address of sender:

Naam en adres van afsender:.....**POSTNET**
 12 Second Avenue, Westdene, BFN, 9301
 Tel: 051 - 447 9757. Fax: 051 - 447 9590
 email: bloemfontein@postnet.co.za
 VAT no: 4040187702

Enquiries/Navrae
 Sharecall
 number/nommer
0860 111 502
 www.postoffice.co.za

No	Name and address of addressee Naam en adres van geadreseeerde	Insured amount Versekerde bedrag	Insurance fee Versekeringsgeld	Postage Posgeld	Service fee Diensgeld	Affix Track and Trace customer copy Plak Volg-en-Spoor-Kliëntafskrif
1	P.O. Box 25880 Danhof, 9310 Att: Mr. Du Toit					REGISTERED LETTER (with a domestic insurance option) ShareCall 0860 111 502 www.sapo.co.za RC 033 163 620 ZA CUSTOMER COPY 301028R
2	P.O. Box 6680, Bloemfontein, 9300 Att: Mr. Nieuwenhuizen					REGISTERED LETTER (with a domestic insurance option) ShareCall 0860 111 502 www.sapo.co.za RC 033 163 576 ZA CUSTOMER COPY 301028R
3	P.O. Box 19093, Bloemspruit 9364 Att: Mr. Jobo					REGISTERED LETTER (with a domestic insurance option) ShareCall 0860 111 502 www.sapo.co.za RC 033 163 593 ZA CUSTOMER COPY 301028R
4	P.O. Box 21259, Heidelberg, 9306 Att: Mr. Ruiter					REGISTERED LETTER (with a domestic insurance option) ShareCall 0860 111 502 www.sapo.co.za RC 033 154 781 ZA CUSTOMER COPY 301028R
5	Schneehage Crescent 112, Fichardepark, 9301, Att: Mr. Campbell					REGISTERED LETTER (with a domestic insurance option) ShareCall 0860 111 502 www.sapo.co.za RC 094 756 533 ZA CUSTOMER COPY 301028R
6	P.O. Box 1103, Bloemfontein, 9300 Att: Basfour 865 (Pty) Ltd.					REGISTERED LETTER (with a domestic insurance option) ShareCall 0860 111 502 www.sapo.co.za RC 094 756 578 ZA CUSTOMER COPY 301028R
7	P.O. Box 19379, Bloemspruit 9364 Att: Ms. Marais					REGISTERED LETTER (with a domestic insurance option) ShareCall 0860 111 502 www.sapo.co.za RC 094 756 564 ZA CUSTOMER COPY 301028R
8	P.O. Box 100947, Brandhof, 9324 Att Mr. E. Mattingh					REGISTERED LETTER (with a domestic insurance option) ShareCall 0860 111 502 www.sapo.co.za RC 094 756 595 ZA CUSTOMER COPY 301028R
9	Department Agriculture, Forest & Fisheries P/Bag X01, Bloemfontein, 9360, Att: Mr. J. Morton					REGISTERED LETTER (with a domestic insurance option) ShareCall 0860 111 502 www.sapo.co.za RC 094 756 581 ZA CUSTOMER COPY 301028R
10	Department Water & sanitation, P.O. Box 528 Bloemfontein, 9300 Att: Mr. W. Grobler					REGISTERED LETTER (with a domestic insurance option) ShareCall 0860 111 502 www.sapo.co.za RC 094 756 618 ZA CUSTOMER COPY 301028R
Number of letters posted Getal briewe gepos		Total Totaal	R	R	R	R

Signature of client
 Handtekening van kliënt.....

Signature of accepting officer
 Handtekening van aanneembeampte.....

The value of the contents of these letters is as indicated and compensation is not payable for a letter received unconditionally. Compensation is limited to R100.00. No compensation is payable without documentary proof.

Optional insurance of up to R200.00 is available and applies to domestic registered letters only.

Die waarde van die inhoud van hierdie briewe is soos aangedui en vergoeding sal nie betaal word vir 'n brief wat sonder verskeie dokumente ontvang word. Vergoeding is beperk tot R100.00. Geen vergoeding is sonder



List of REGISTERED LETTERS
Lys van GEREGETREERDE BRIEWE
(with an insurance option/met 'n versekeringsopsie)



Full tracking and tracing/Volledige volg en spoor

Name and address of sender:
 Naam en adres van afsender:.....



12 Second Avenue, Westdene, BFN, 9301
 Tel: 051 - 447 9757. Fax: 051 - 447 9599
 email: bloemfontein@postnet.co.za
 VAT no: 4040187702

Enquiries/Navrae
 Sharecall
 number/nommer

0860 111 502
 www.postoffice.co.za

No	Name and address of addressee Naam en adres van geadreseeerde	Insured amount Versekerde bedrag	Insurance fee Versekeringsgeld	Postage Posgeld	Service fee Diensgeld	Affix Track and Trace customer copy Plak Volg-en-Spoor-Kliëntafskrif
1	Mangaung Metro-Environmental Department P.O. Box 3704, Bloemfontein, 9300, Ms. M. Kolobe					REGISTERED LETTER (with a domestic insurance option) ShareCall 0860 111 502 www.sapo.co.za RC 094 756 555 ZA CUSTOMER COPY 301028R
2	Mangaung Metro-Municipal Manager P.O. Box 3704, Bloemfontein, 9300, Ms. S. Mazibuko					REGISTERED LETTER (with a domestic insurance option) ShareCall 0860 111 502 www.sapo.co.za RC 094 756 547 ZA CUSTOMER COPY 301028R
3	Mangaung Metro-Planning Department P.O. Box 3704, Bloemfontein, 9300, Mr. C. Dihemo					REGISTERED LETTER (with a domestic insurance option) ShareCall 0860 111 502 www.sapo.co.za RC 094 756 604 ZA CUSTOMER COPY 301028R
4						
5						
6						
7						
8						
9						
10						
Number of letters posted Getal briewe gepos		Total Totaal	R	R	R	R

Signature of client
 Handtekening van kliënt.....

Signature of accepting officer
 Handtekening van aanneembeampte.....

The value of the contents of these letters is as indicated and compensation is not payable for a letter received unconditionally. Compensation is limited to R100.00. No compensation is payable without documentary proof.
 Optional insurance of up to R200.00 is available and applies to domestic registered letters only.

Die waarde van die inhoud van hierdie briewe is soos aangedui en vergoeding sal nie betaal word vir 'n brief



Invoice From:

Mi Office dot Net Westdene
 12 Second Avenue
 Westdene
 Bloemfontein
 9301
 Tel : 051 447 9757
 Fax : 0866 777 403
 E-Mail: westdene@mioffice.net

Mi Office dot net

TAX INVOICE**Invoice To:**

H2ON Enviromental Specialists
 Postnet Suite 158
 Private Bag x01
 Brandhof
 9324
 Tel : 051-4444700
 Fax : 0880514444700
 Customer VAT No :NOT GIVEN

Deliver to :

H2ON Enviromental Specialists
 57 Pres Steyn Street
 Westdene
 Bloemfontein
 9301

Account No	Vat Reg No	Invoice Date	Order Number	Rep. No.	Invoice Number	Page No.
AC0032	4040187702	07/09/2015	JACO	1	INV88761	1

Item Code	Description	Quantity	Unit Price	Disc %	Vat	Line Total
23006	Letter B5 Domestic Registered	13.00	50.00		79.82	650.00

Proof of Final Basic Assessment Report to SAHRA

Comments Received from authorities and I&APs:

Ms. Kolobe from MMM Environmental department requested the BAR be delivered. Mr. Jobo wanted a meeting with Eko Environmental. Informed him again of the site visit on the 6 Aug '15. After the meeting Mr. Jobo asked if Lenova would be interested to buy his plot.

Response on comments:

The Draft BAR was sent to Ms. Kolobe on 7 Sep 15. A site meeting was held on 6 Aug where all questions were answered.

Mr. Jobo's comment was forwarded to Urban Dynamics who in turn informed the applicant.

eksklusief aanlyn by 

Waar kopers en verkopers mekaar ontmoet
www.olx.co.za

 **Wat gaan JY na matriek doen?**
Kursusse aangebied:
Veldgids 1,2,3. Wildplaasbestuur Jaggids/boskos/spoorsny
Bele werk in die bedryf beskikbaar! Ons help met plasing van suksesvolle studente. FGASA-geakkrediteerd.
014 735 0361/083 256 0210

EBEN ORANJE BUSDIENS

Maandag	Vanaf Upington	Donderdag	Saterdag: 07:30
Dinsdag	Vanaf Bloemfontein	Vrydag	Sondag: 08:00
	1 Des 2014 Bfn - Upt	R350	
	Kby - Upt	R250	

Besprekings: 083 88 333 99
Navrae: (Eben) 082 320 9066

PERSOONLIKE DIENSTE

KRUIEKENNER

DR BASHIR. S: HEALER WITH MEGA SUPER-NATURAL POWERS: Financial problems, lost love in 2 days, promotions, bad luck, lost property, gambling and **Lotto, 4-in-1** herbal cream for enlargement, **magic ring**, wallet and rats for quick richness, drug addictions, tokoloshe, barrenness, court cases. Come open your life with **Dr Bashir. S** in Zastron Street, **BLOEM.** Quality service **IS** my priority. 073 127 3288.

LENINGS

BRIDGING CASH
While waiting for **PENSION/ PACKAGE**
PAYOUT (lump sum only)
086 110 1388
084 754 3063

PERSOONLIK

EMOSIONEEL AFGEKNOU - bemaagtiging begin by kennis van die probleem. 083 488 2547

EIENDOMME

WOONSTELLE TE HUUR

1-room and bachelors from R1 650 - R2 350 p.m. Immediately available. Deloy Flats, Elizabeth Street, Bloemfontein.
Contact:
Rental Administrator Procor SA
Koki Matsabu
Tel. 057 352 2990
Fax: 057 352 3775
E-mail: koki@procorsa.co.za

Eenmanwoonstel: Geen meubels nodig. Toesluitparkering. **Noordhoek. R1 600 p.m. W en I ingesluit. Tel. 082 536 3728 na 10:00 asb.**

EENslaapkamer: Eie ingang. **Noordhoek, naby Bayswater Spar. SMS 082 448 8061.**

BETREKKINGS

ALGEMEEN

We need data entry workers: No qualifications or experience needed. Step-by-step instructions. Own hours. Registered company. For full info send your e-mail address and physical address to: **opportunities@rotagroup.co.za** or **061 452 8044.**

Huishulpe, 'nannies' en tuinwerkers beskikbaar. Getoets. Opvolgbare ver wysings. **Madeliefie 083 444 7954 k/u.**

REGSKENNISGEWINGS & TENDERS

OIS OMGEWINGSIMPAKSTUDIE

PUBLIC PARTICIPATION PROCESS

PUBLIC PARTICIPATION PROCESS
Notice is given of a public participation process currently underway to provide potentially interested or affected persons the opportunity to raise any comment on the proposed construction of telecommunication 35-m lattice masts by Vodacom at the following localities:
•Erf 5162, General Conroy Street, Dan Pienaar, Bloemfontein.
•Portion 10 of farm Elswar 1456, Floors Coetzee Street, Groenvlei, Bloemfontein.
You are invited to submit any concerns or request for more information regarding the proposed project to Jaco de Jonge at Incline Environmental, Suite 158, Private Bag X01, Brandhof, Bloemfontein 9324 or 051 444 4700 (tel.), 086 697 6132 (fax) or jaco@ekogroup.co.za before 1 June 2015.



SOEK, KOOP, VERKOOP

I will sell your house at the **HIGHEST PRICE**, in the **SHORTEST TIME**, with the **BEST COMMISSION**



WOODLAND HILLS

PROPERTY OF THE WEEK:



THIS HOME OFFERS:

- 1 Patio
- 3 Garages
- 4 Bedrooms
- 3 Bathrooms
- 1 Lounge
- 1 TV room

Price: R 4.49m
View date: On appointment
Extra: Fantastic location




Call Gladys:
051 5050 926


**0960
ESTATES**

EIA PROCESS

Notice is given of an application to DETEA in terms of the EIA Regulations of 2014 promulgated in terms of the National Environmental Management Act (Act 107 of 1998) as part of an environmental authorization process for township development on plot 147 Bloemspruit Agricultural plots, Bloemfontein; A public on-site meeting will be held on 6 Aug 15 at 17:30 listed activities applied for: Activity 27 (GN R.983); Applicant: Lenova Construction Development CC. The contact consultant is Eko Environmental: Suite 158, Private Bag X01, Brandhof, Bloemfontein, 9324. Contact Jaco de Jonge at: 051 444 4700 (Tel), 086 697 6132 (Fax), jaco@ekogroup.co.za. In order to ensure that you are identified and registered as interested and/or affected party please submit your name, contact information, and interested in the matter in writing to the contact person given above before **17 August 2015**

Proof of site notices placed at entrance to site

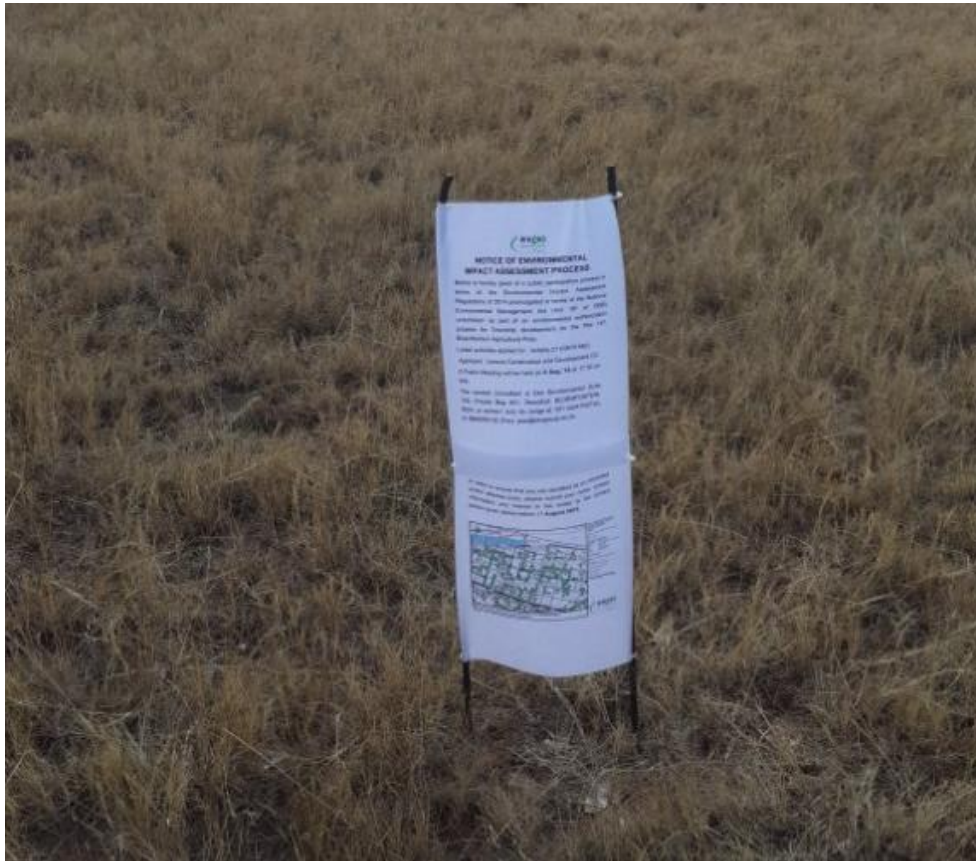

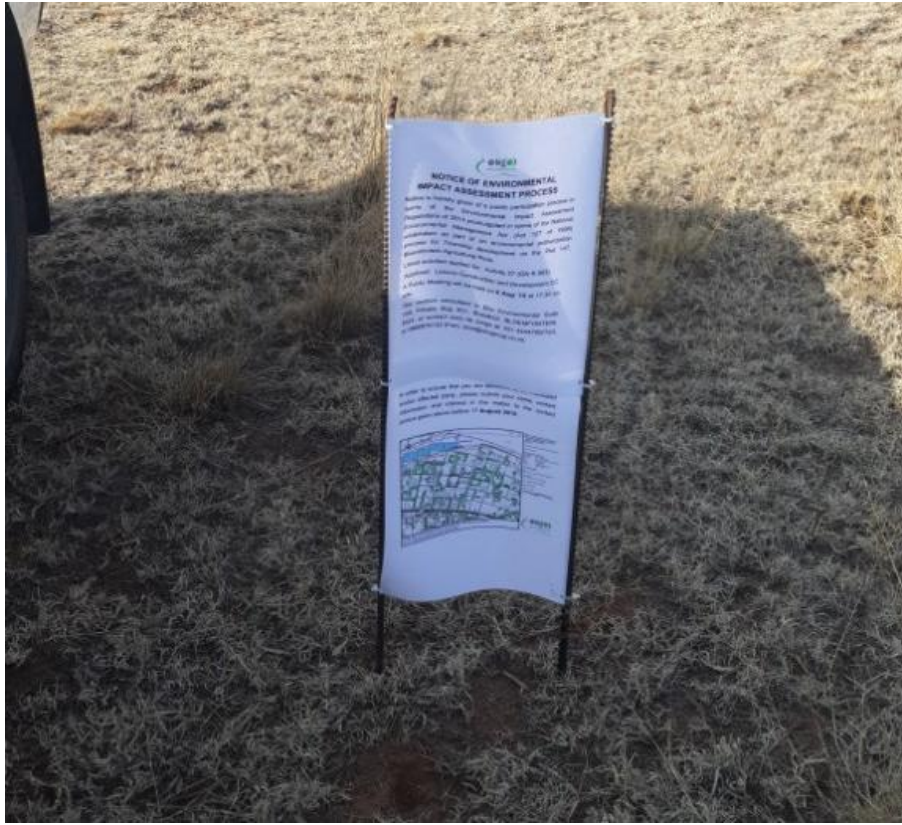

Public Meeting:

info@ekogroup.co.za
t - +27(0)51 444 4700
f - +27(0)86 697 6132
Suite 158 - Private Bag X01 - BRANDHOF 9324
21 Dromedaris Street - Dan Pienaar
BLOEMFONTEIN 9301
Company Reg No - 2002/058636/23
VAT No - 4020225811



11 August 2015

Minutes of Public Meeting held at Plot 147 - 06 August 2015

The proposed establishment of a township development at Plot 147, Bloemspruit, Bloemfontein

All persons present during this meeting have been registered as Interested & Affected Parties (I&AP's) and will be included in all consequent correspondence and public meetings.

These minutes will also be forwarded to the applicant and the Free State Department of Economic Development, Tourism and Environmental Affairs.

The following concerns and comments were raised by I&AP's:

Security Concerns:

They are concerned that crime in the region will rise due to the construction and related activities on plot 147, Bloemspruit, Bloemfontein.

Illegal workers:

They are concerned that foreign workers will work on the proposed project which they will oppose because they feel local residents from the area should be hired to uplift the local community.

Duration of the project:

They wanted to know how long before the houses are built on the property. An estimated time of between 2-3 years was given to when the actual building will take place, but it should be kept in mind that that time can change.

Size of proposed development:

There was a question about the project size and if plot 147 was going to be the only area being developed. They were informed that plot 147 was the only property that the applicant Lenova Construction and development CC owned and the proposed size of the property is 4.277ha. As plot 147 is the only property of the applicant it will be the only property that will be developed.

Spatial Development Framework:

There was a question if the area will have to be rezoned. The current zoning is Agricultural Holding and will be rezoned as residential. It was explained that the area was earmarked for township development in the Mangaung Metro Spatial development framework and therefore it is seen as a favorable land use for the area.

Thursday

Week 32 Day 218

Appointments

Notes

Bloemsgat Development

07:00

07:30

08:00

08:30

09:00

09:30

10:00

10:30

11:00

11:30

12:00

12:30

13:00

Name

Contact Details

Signature

Kosie

Kosie Tsoelike ktsoelike@bms.co.za




Chairman

babamuis@hotmail.co.za




Anna-Marie

pulafajoy@gmail.com

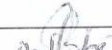

Julia Jobo

jobamj@fishhealth.co.za

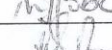

Berenese Ruiters

Ruiters@MBEufs.ac.za



A.B. Smiters

smitersab@gmail.com



T.A. Jobo

joboTA@fishhealth.co.za



THEKO MOTEANE

theko@ucl.ac.za



APPENDIX: F



Impact Assessment

The Impact Assessment will be attached to this Appendix in the hard copy.

APPENDIX: G



Environmental Management Programme (EMPr)

The EMP will be attached to this Appendix in the hard copy.

APPENDIX: **H**



Details of EAP and expertise

APPENDIX: I



Specialist's declaration of Interest

APPENDIX: J



Additional Information