

**LOCALITY PLAN**

**R.T.I. Directorate**

Name: \_\_\_\_\_  
 Signature: \_\_\_\_\_  
 Date: \_\_\_\_\_

**Road Safety Directorate**


Name: \_\_\_\_\_  
 Signature: \_\_\_\_\_  
 Date: \_\_\_\_\_

**P.T.E.S. Directorate**

Name: \_\_\_\_\_  
 Signature: \_\_\_\_\_  
 Date: \_\_\_\_\_

NO.	DATE	AMENDMENTS AND REVISIONS
E	2017/05/09	Updated to Client comments and requirements at meeting of 08/05/2017
D	2017/04/06	Updated to Client comments and requirements at meeting of 30/03/2017
C	2017/03/24	Updated to Client comments and requirements at meeting of 23/03/2017
B	2016/11/14	Updated to Client comments and requirements A 2016/09/28
A	2016/09/28	Updated to as constructed drawings

**PROVINCE OF KWA-ZULU NATAL**  
**DEPARTMENT OF TRANSPORT**  
 PRIVATE BAG X9043  
 PIETERMARITZBURG  
 3200

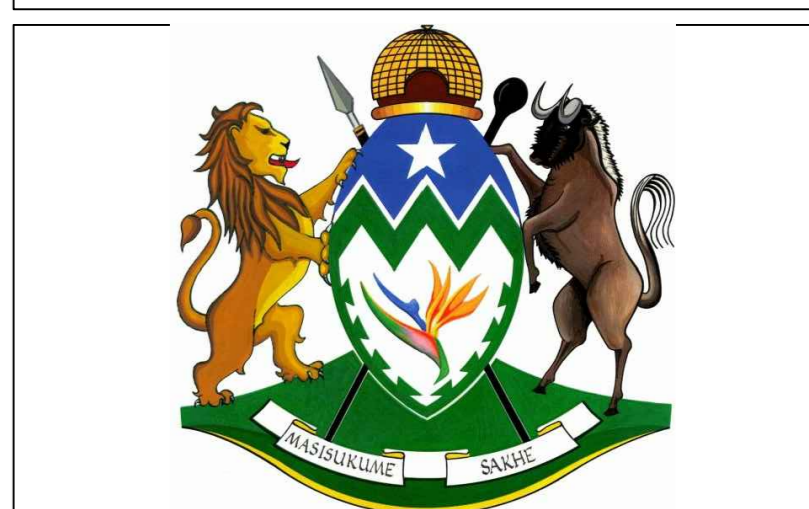

**L&R architects**

9 Wally Hayward Drive  
 Ashburton  
 Pietermaritzburg  
 3213  
 Tel : (+27) 33 326 1425  
 Fax: (+27) 86 670 8694  
 eMail: reesh@mweb.co.za  
 eMail: admin@lrarch.co.za

1 6 1 1  
 PROJECT

PROJECT

**DEPARTMENT OF PUBLIC WORKS**  
**REFURBISHMENT TO THEMBELETHU**  
**BUILDING**  
 206 Burger Street  
 Erven 2776 and 2777 Pietermaritzburg  
 for  
**DEPARTMENT OF TRANSPORT**  
**WIMS 060988**

DRAWING DESCRIPTION  
**NEEDS ASSESSMENT PLAN**  
**PLANS - GROUND FLOOR**

DRAWING NO.	REV
<b>060988 / A1 / 002</b>	<b>E</b>
SCALE 1:100	CHECKED
FILE NO. <b>WIMS 060988</b>	CLIENT
DATE JUL 2016	DRAWN JKW
<b>A0</b>	