



319 WINDERMERE RD

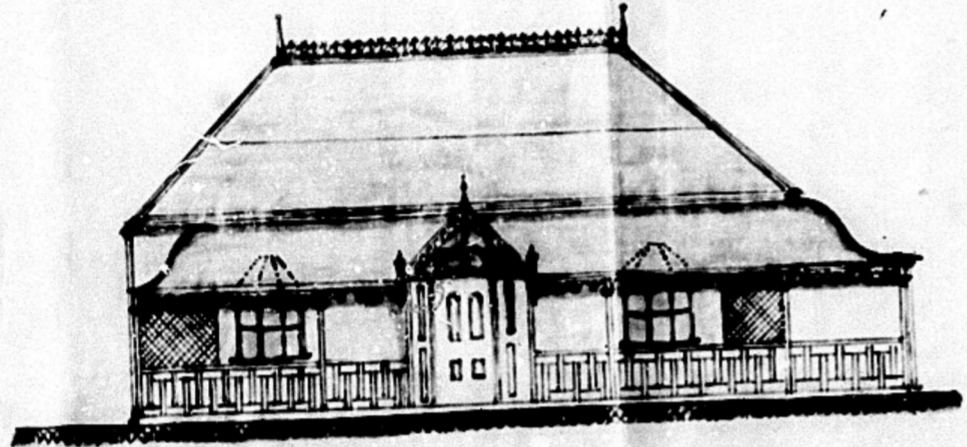

FRONT ELEVATION. - WINDER RD

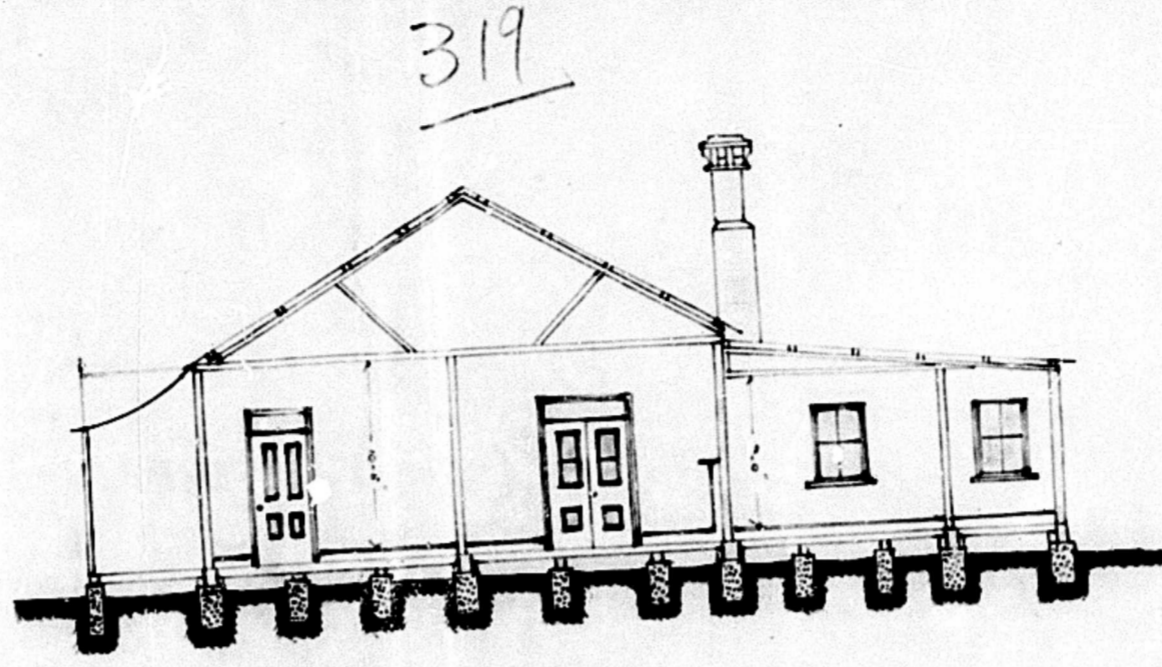


SIDE SECTION

PLAN


OF DWELLING HOUSE  
TO BE BUILT ON PLOT  
N<sup>o</sup> 1 WINDER ROAD  
DURBAN FOR C.A. TEMPLETON ESQ  
BRICK UNDER IRON ROOF.

SCALE 1/8" = ONE FOOT

W. B. Anderson  
Arch' 18/4/21.

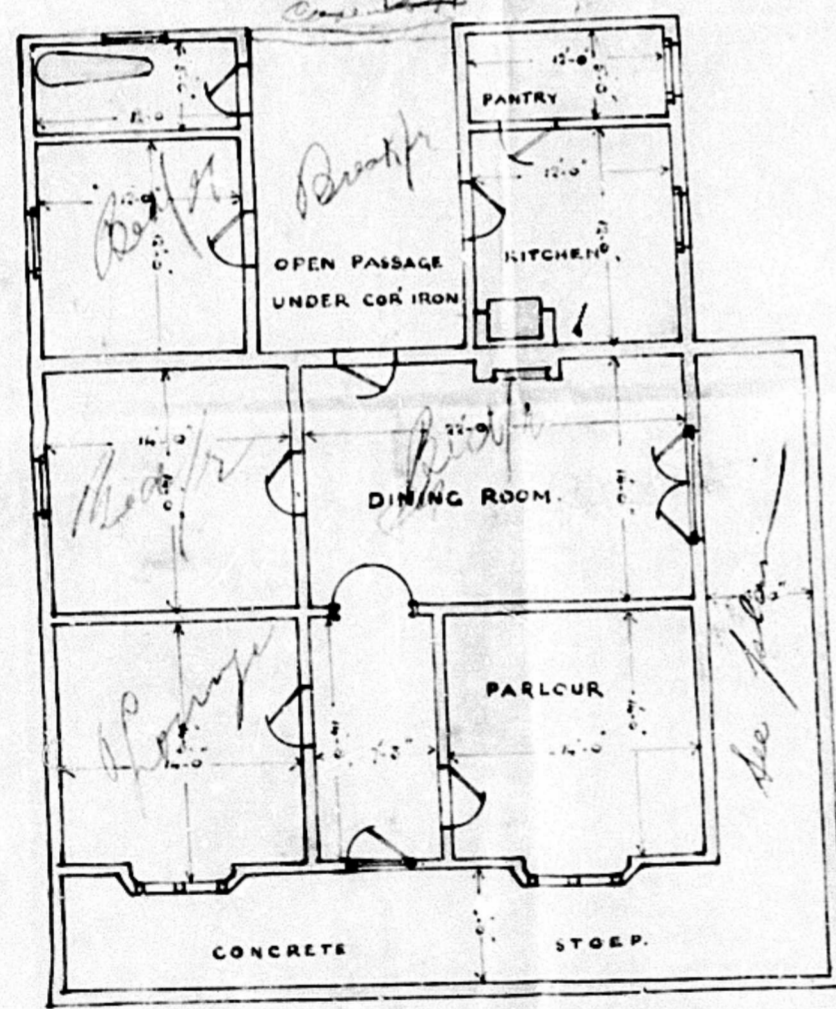

GROUND PLAN.

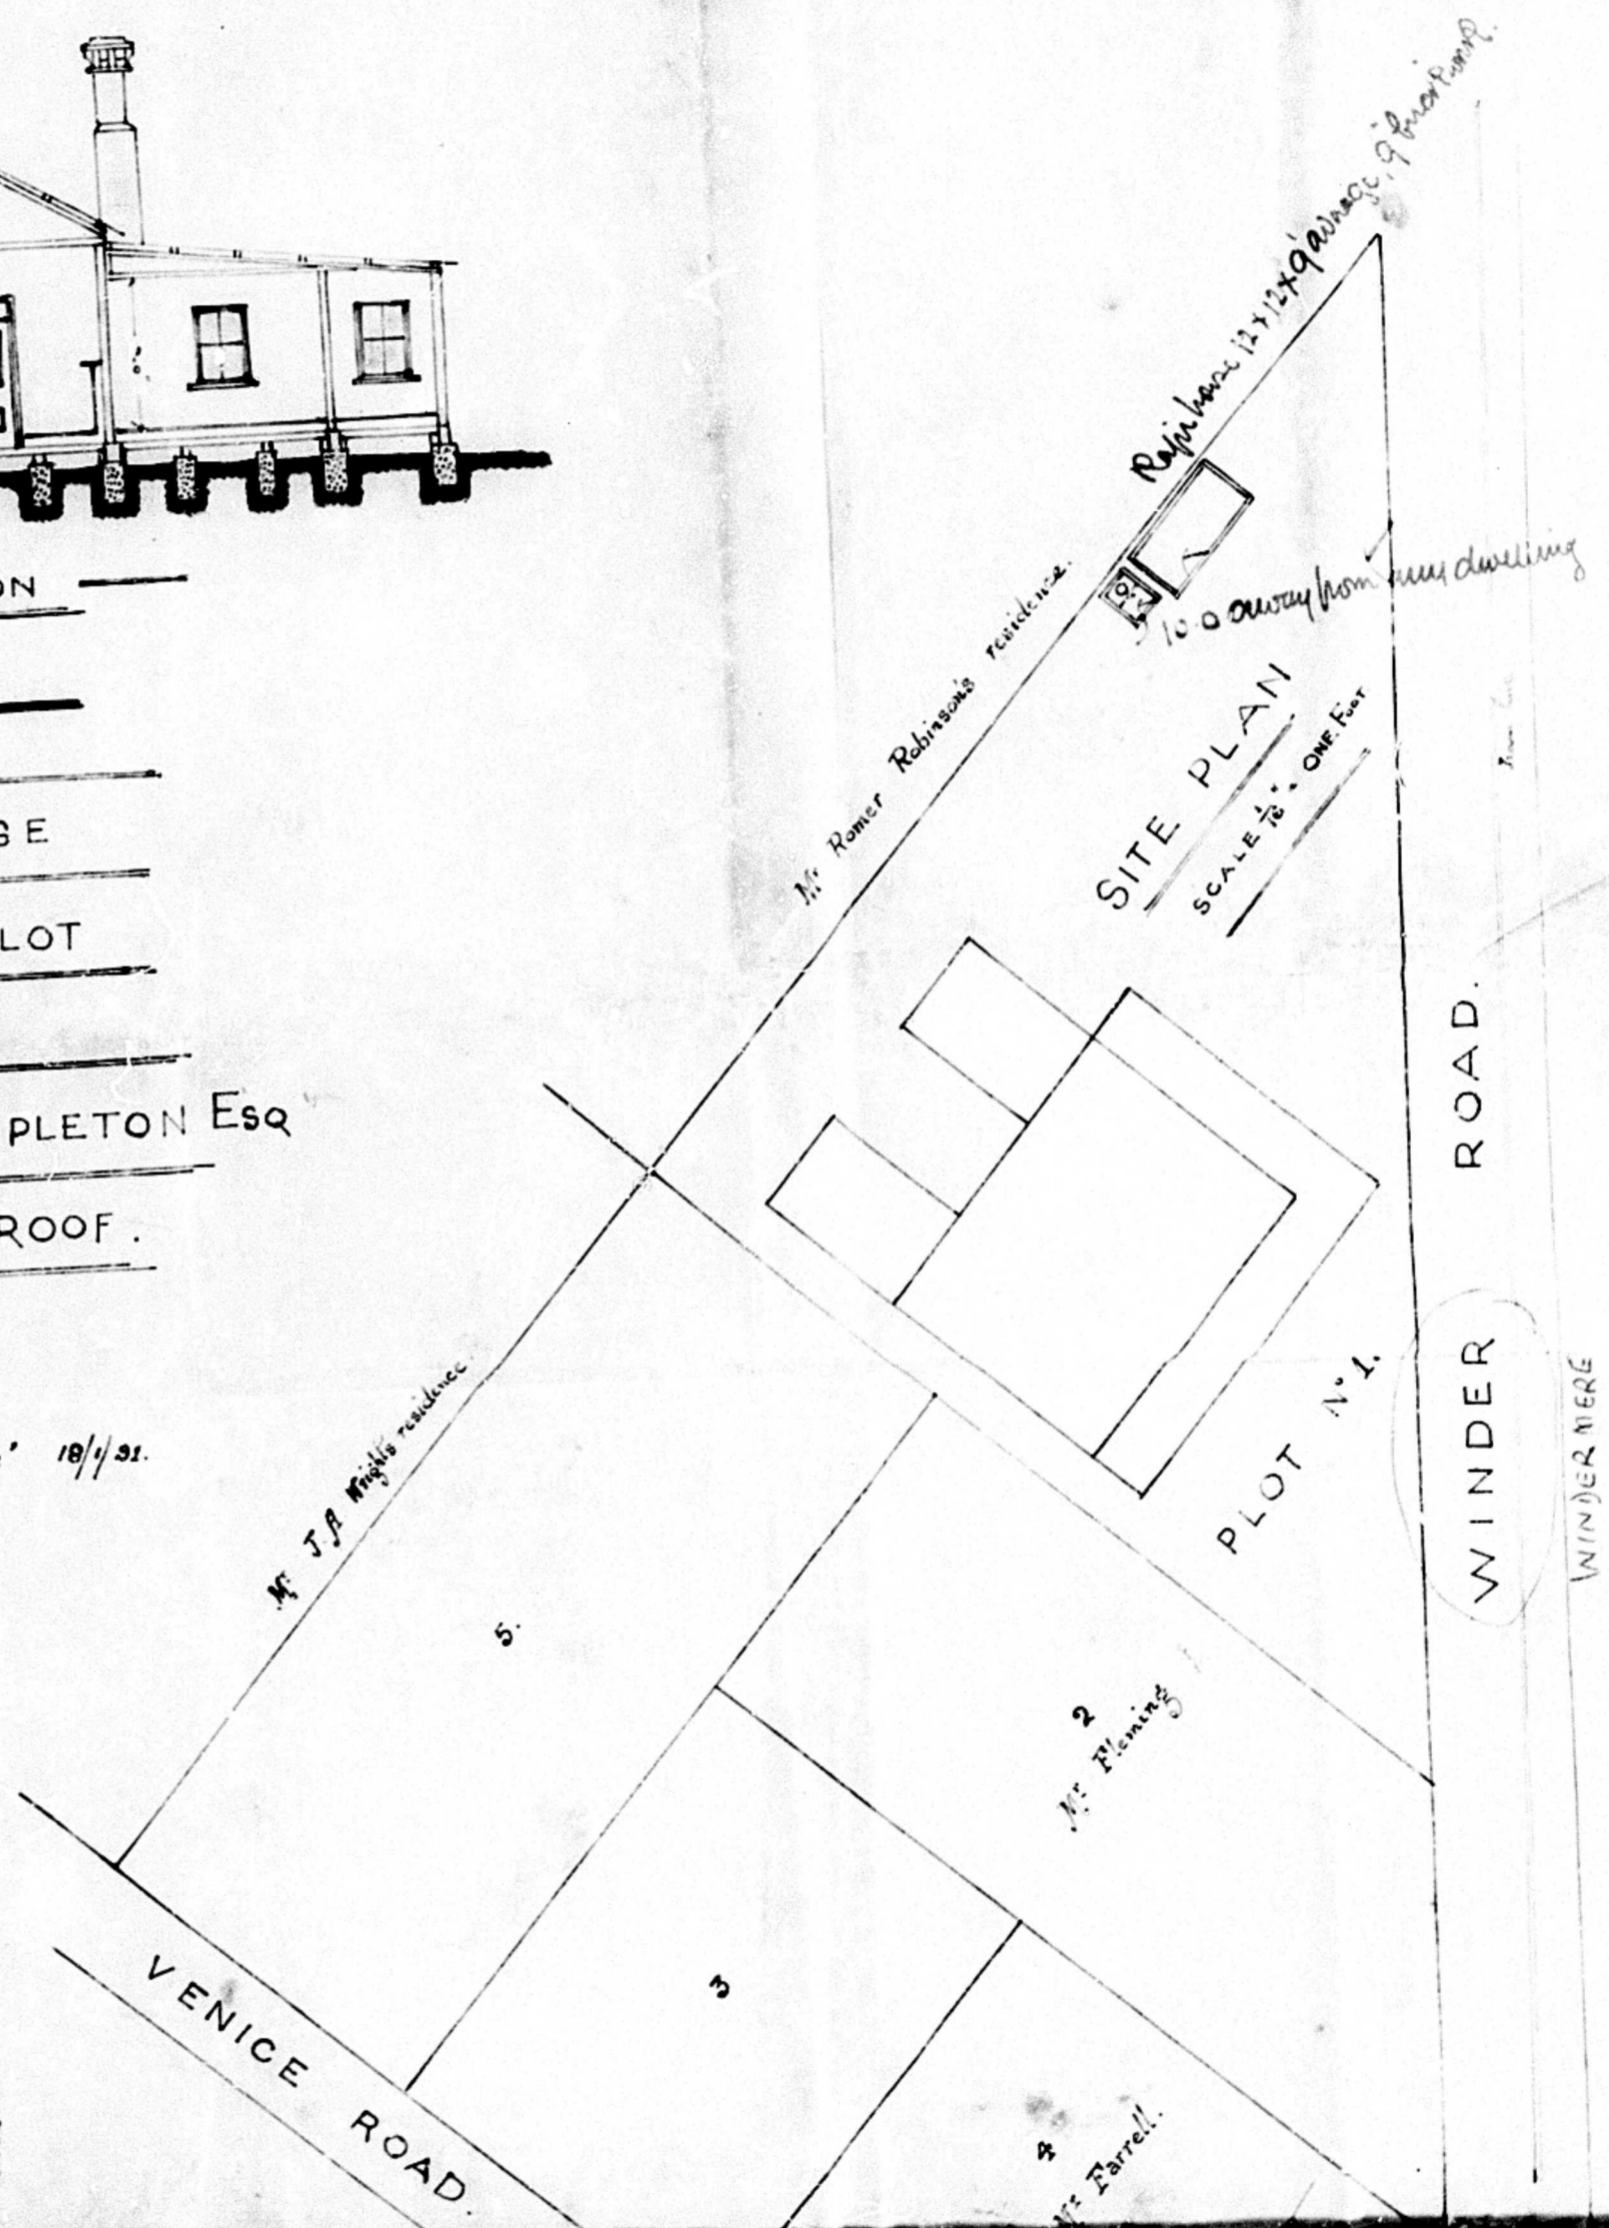

SITE PLAN  
SCALE 1/8" = ONE FOOT

3193  
DURBAN CORPORATION  
APPROVED  
23/4/21

