



652. Musgrave Rd

Proposed Residence on Musgrave Road.
for J.G. Tyzack, Esq.
Scale: 1/4" Inch to Foot.

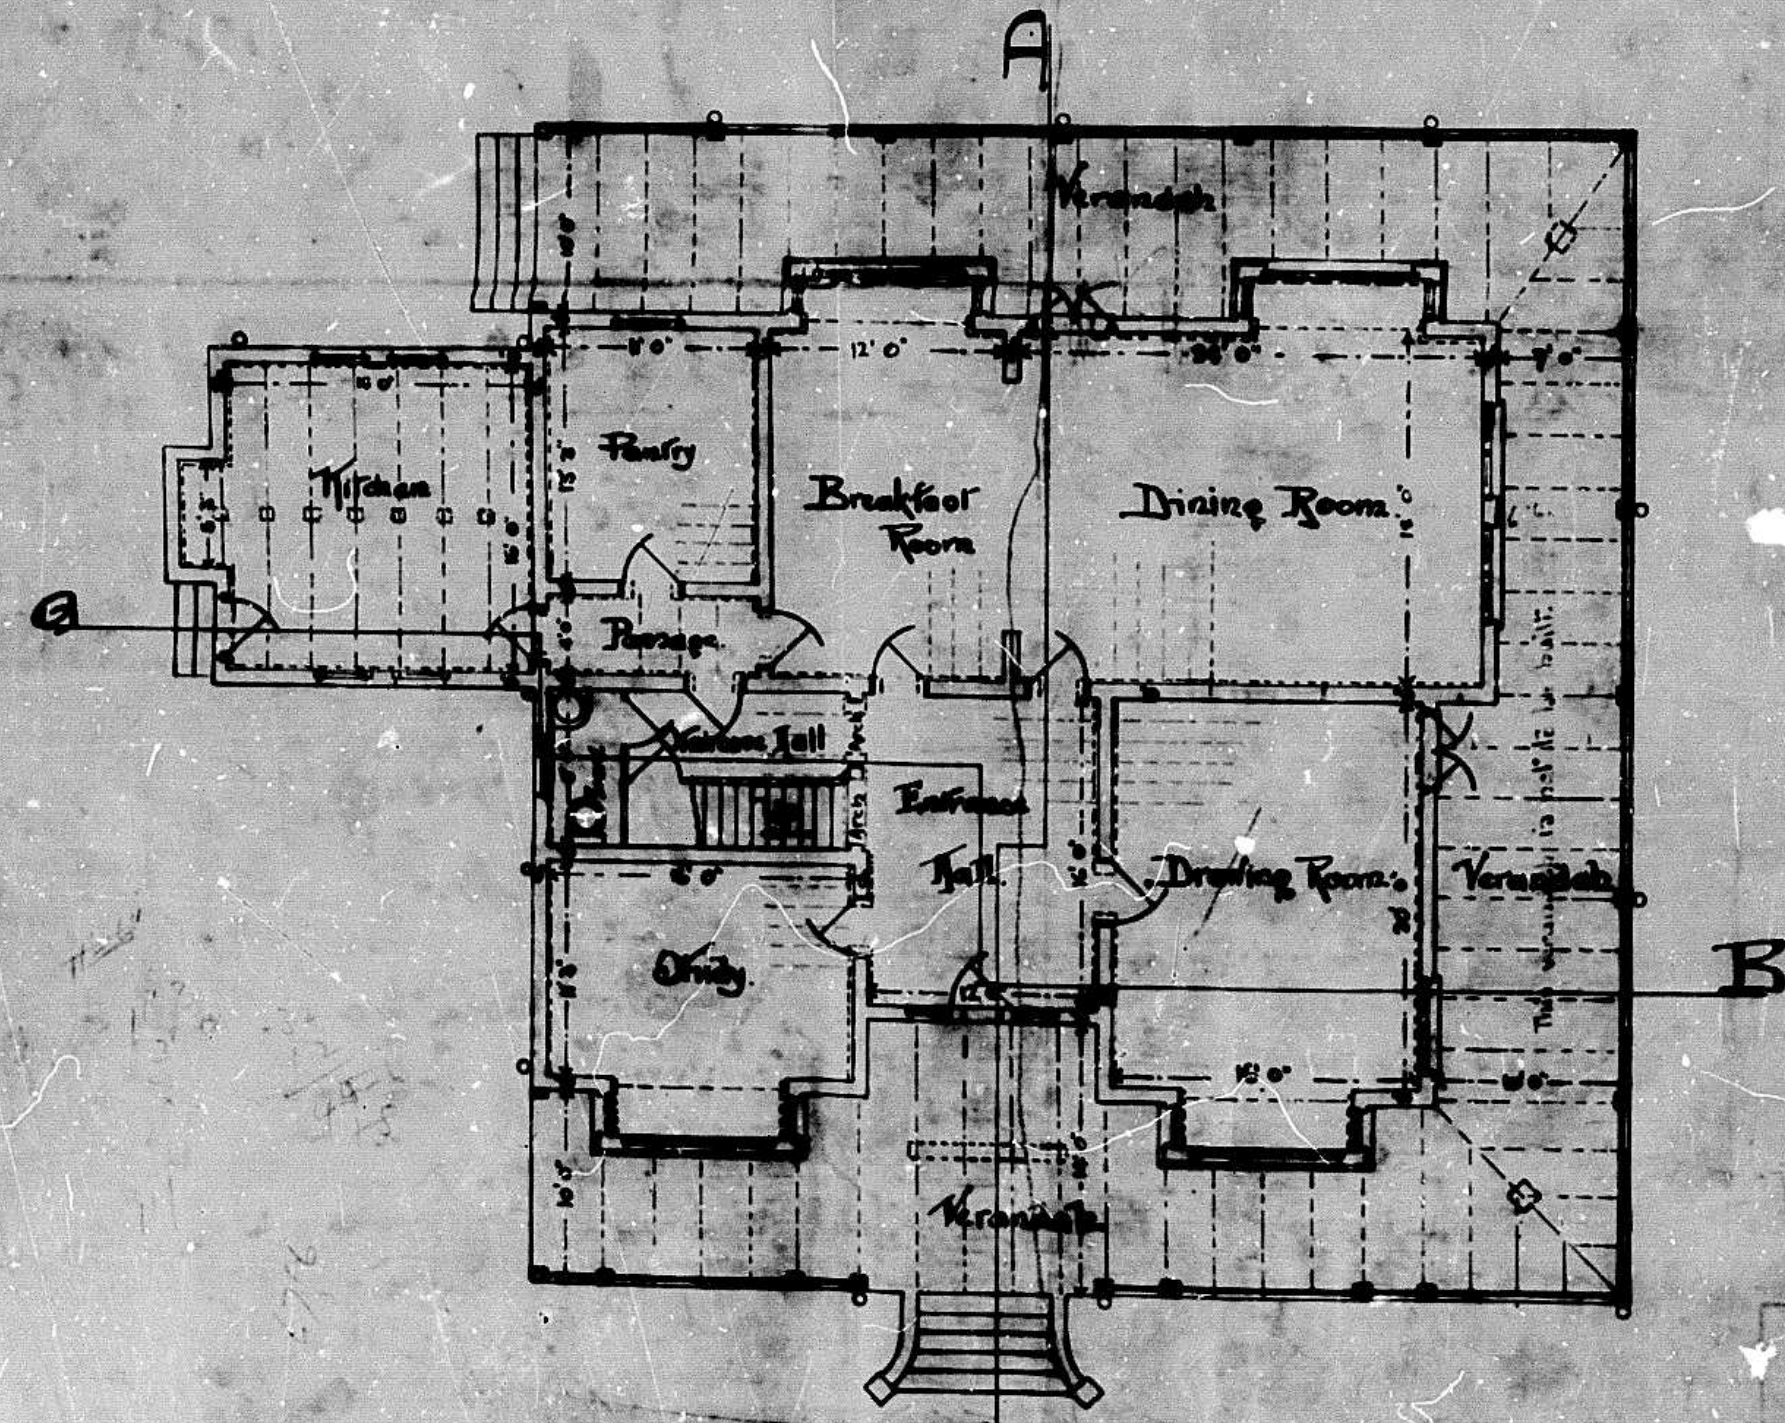

Ground Plan

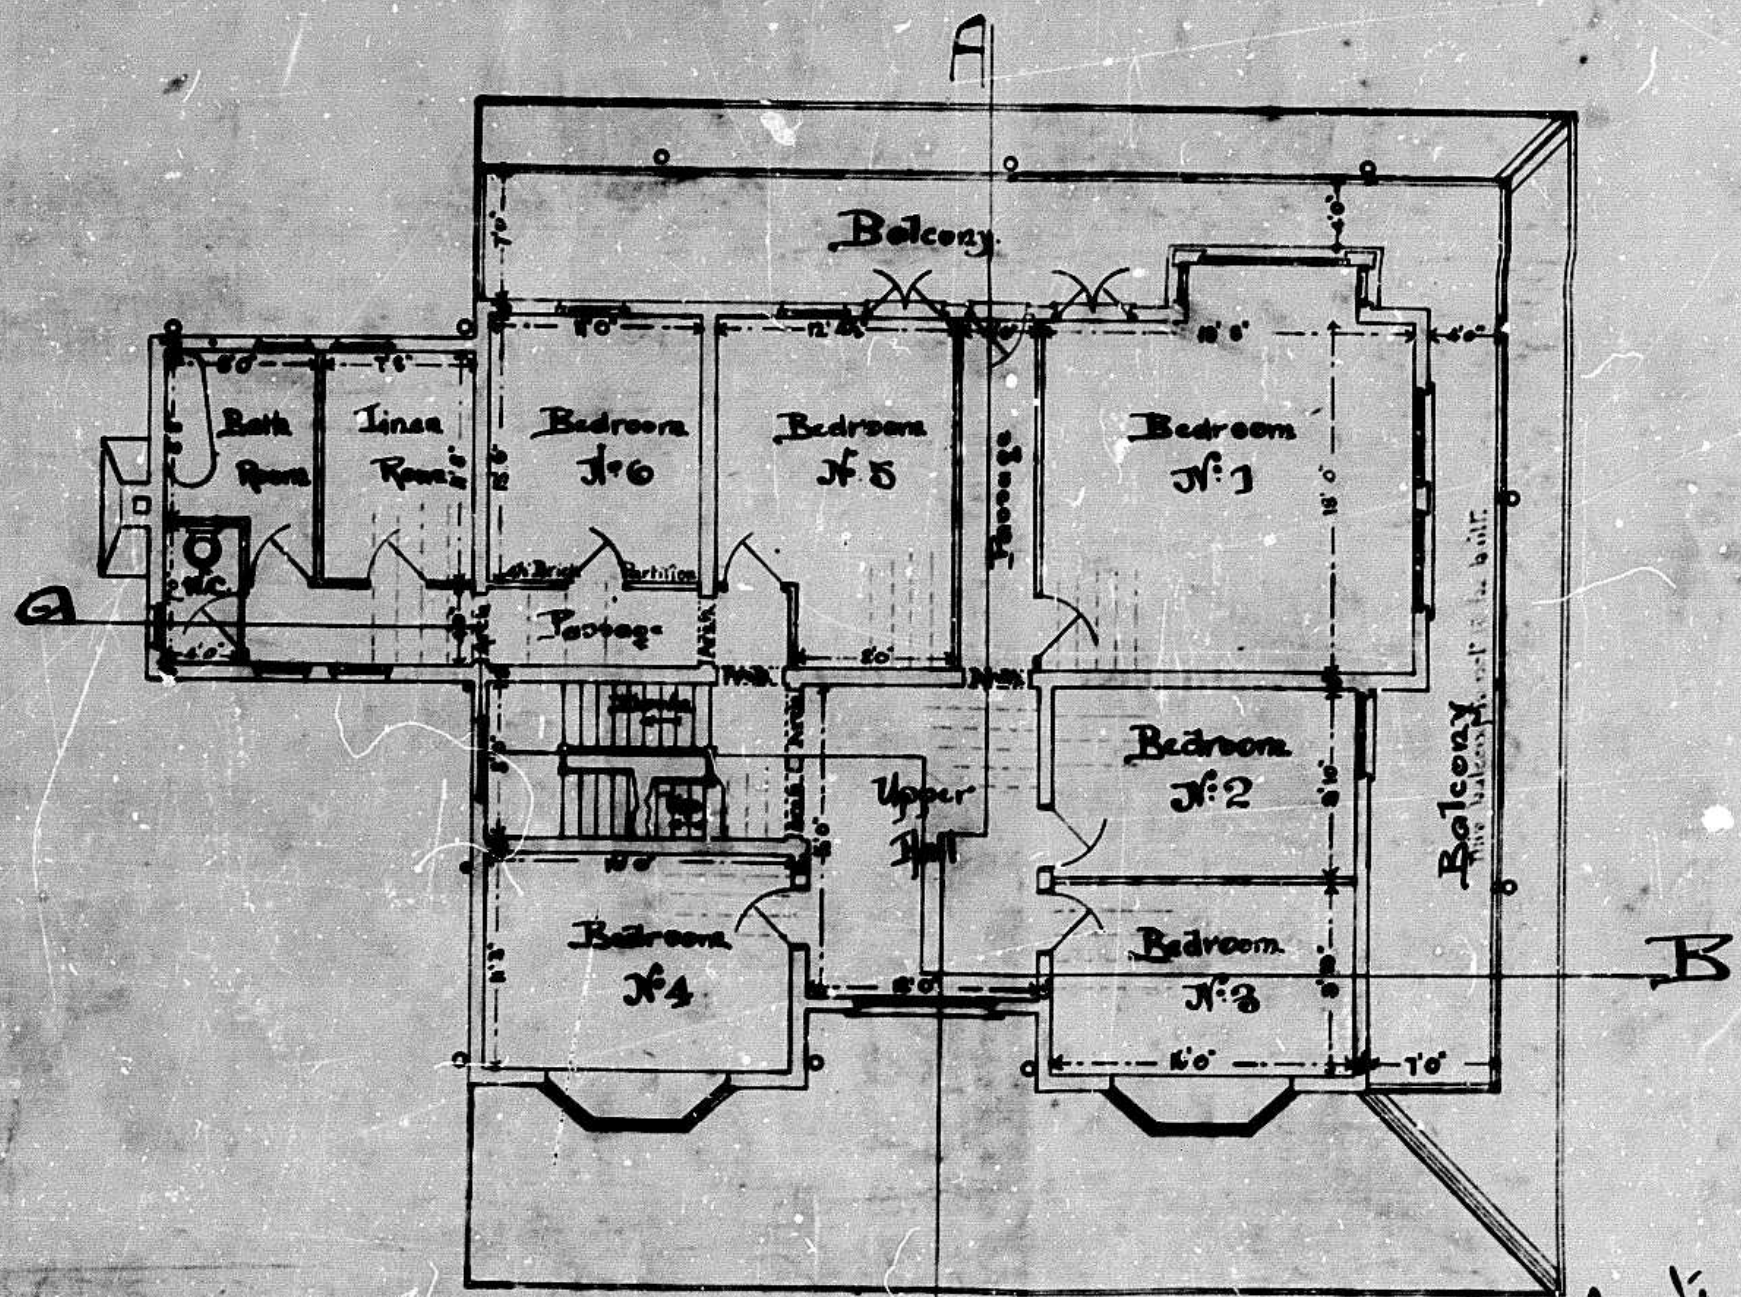

First Floor Plan

June 20/08

719

M.S. Roberts
Arch.
June 14th 1908

Handwritten notes and scribbles in the bottom left corner, including the number 719 and various illegible markings.