




Proposed Residence on Mudgrave Road.
for J. G. Tyzack Esq.
Scale 1/4" Inch to a Foot.

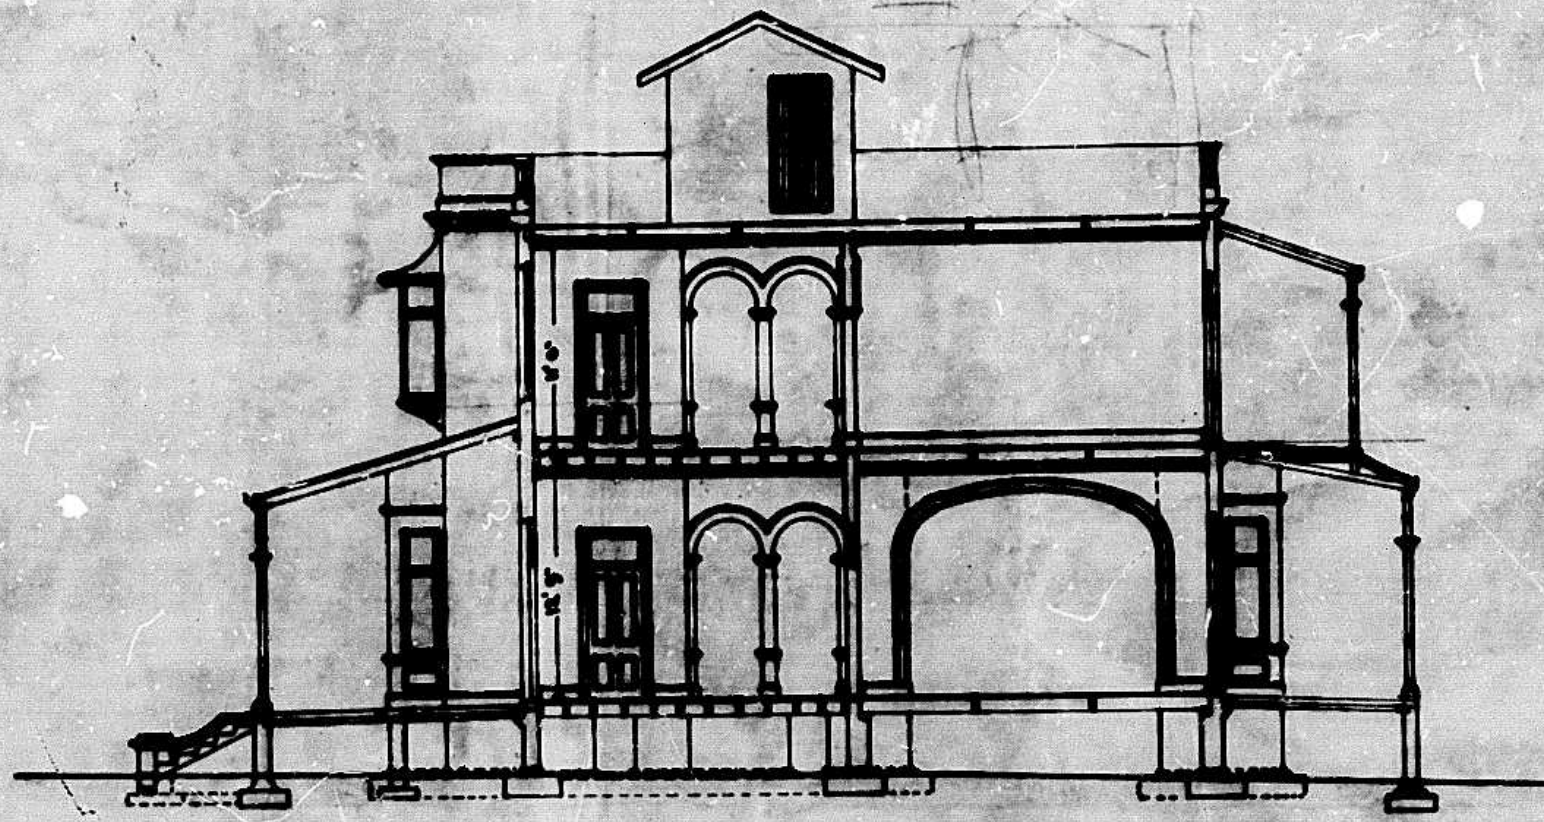


Section on A. B.

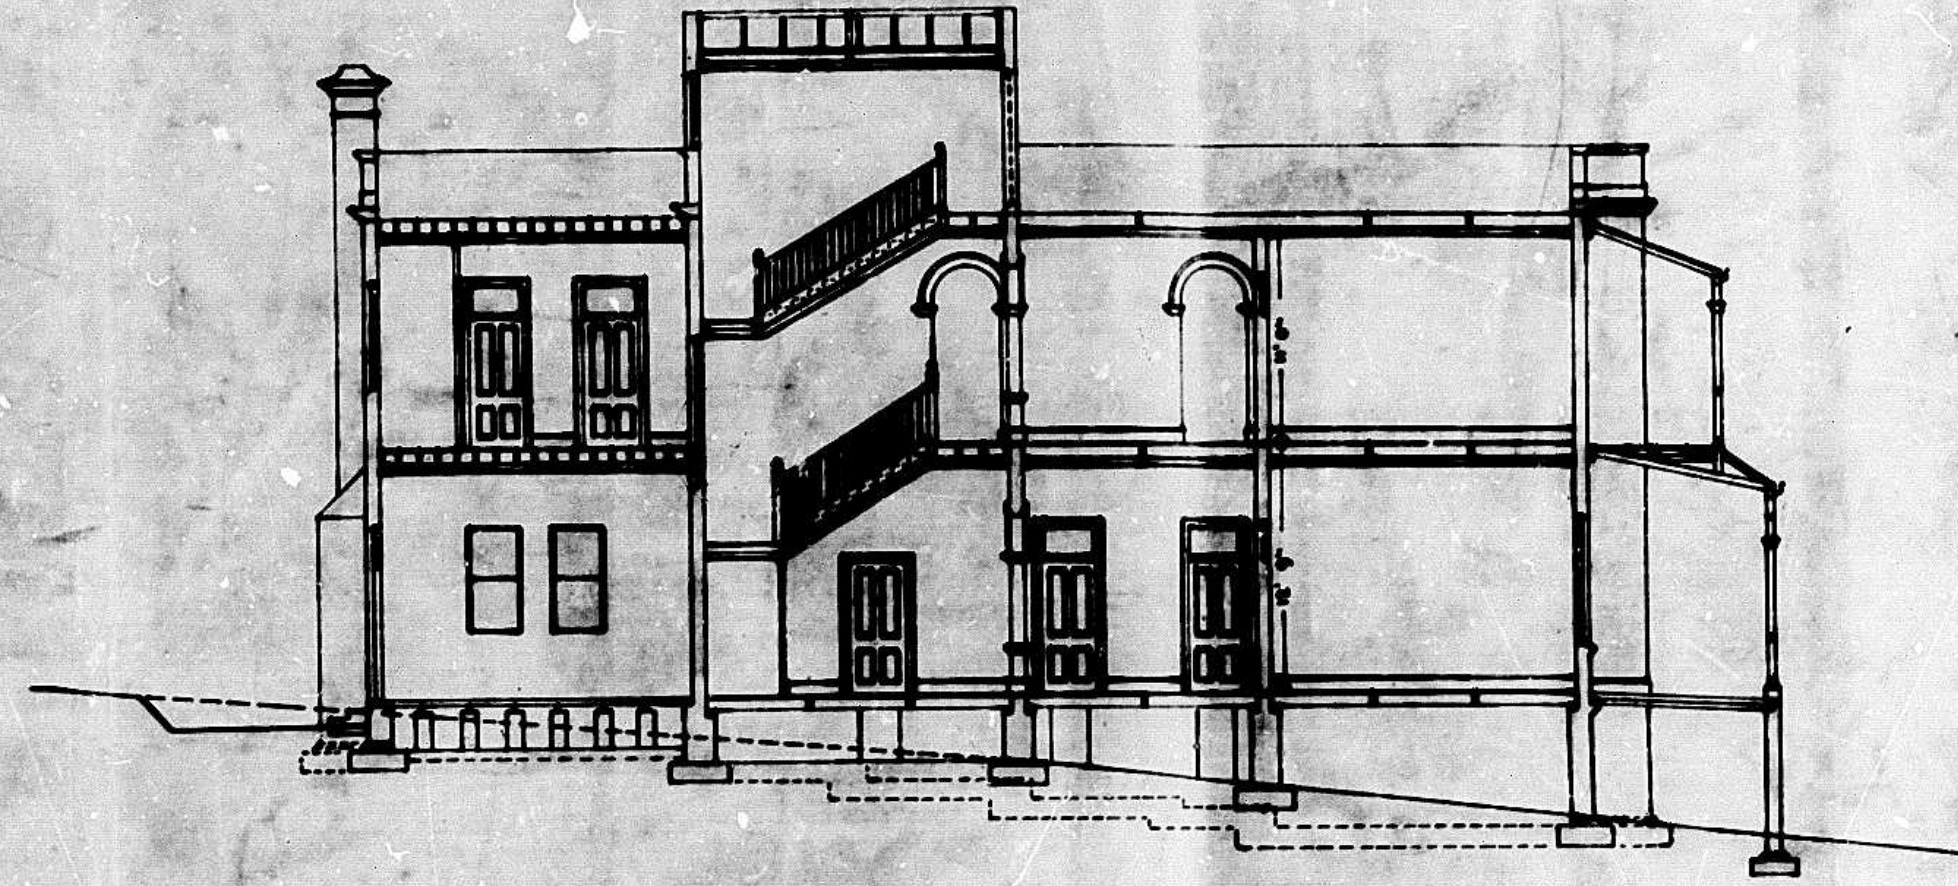

Section on C. D.

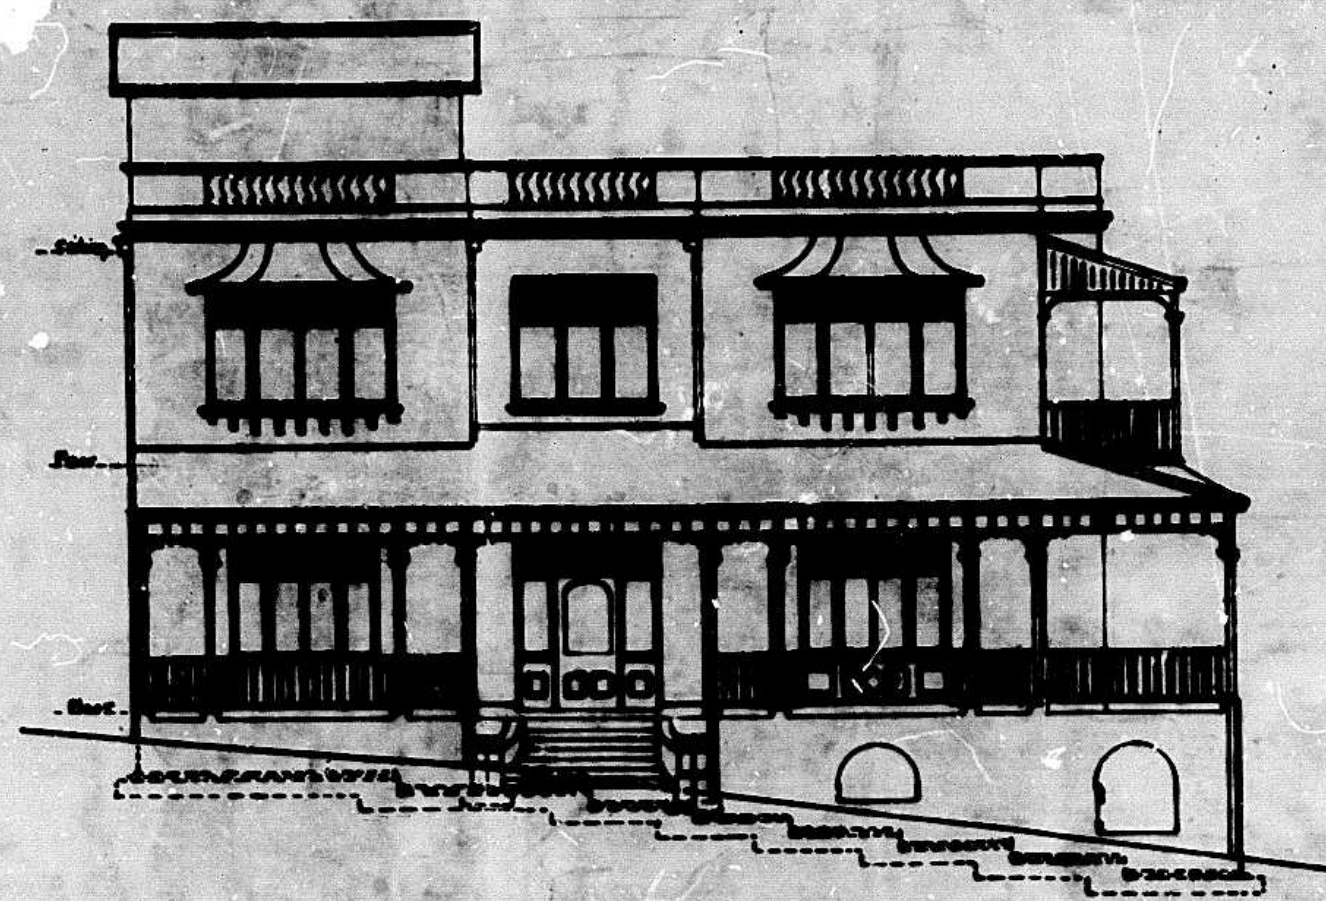

Front Elevation.

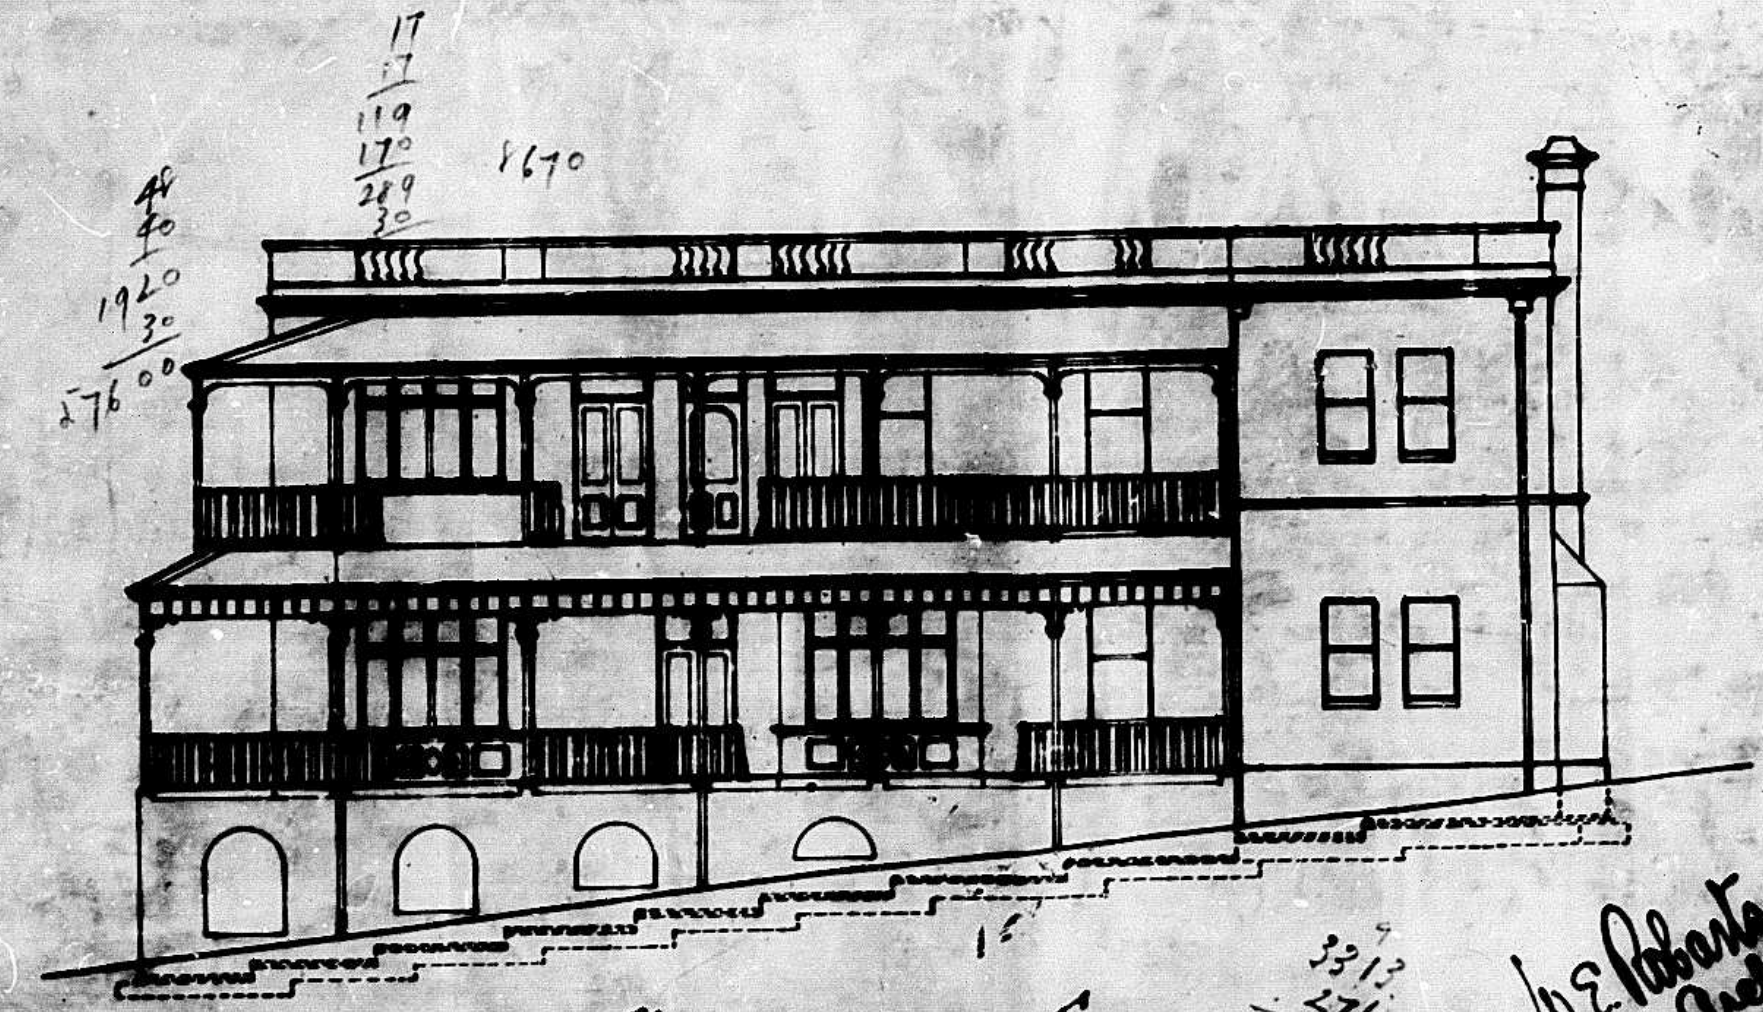

Elevation facing Town.

17
 17
 119
 170
 289
 30
 8670
 40
 40
 1920
 30
 576 00

970
 115
 2350
 9700
 7060
 3220
 1760
 45
 147

3313
 276
 3037

W. E. Roberts
 Architect
 June 4th 1908

124
 25
 1121
 2330
 1021
 2314
 4
 73

7709 June 30 08

37
 19
 567