




56, 89, 90 & 97 INNES RD

— PLAN OF ONE OF FOUR COTTAGES. —

— PROPOSED TO BE ERECTED IN —


— INNES ROAD —

— FOR F.W. CHALSTY ESQ. —

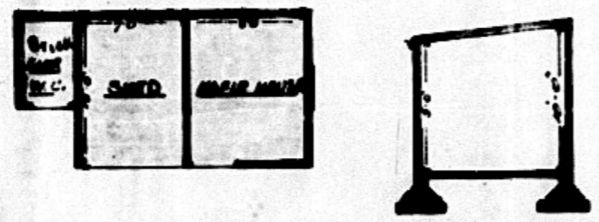


— SECTION. —


BOROUGH OF DURBAN
8812
for 27/12
relative to be built of brick

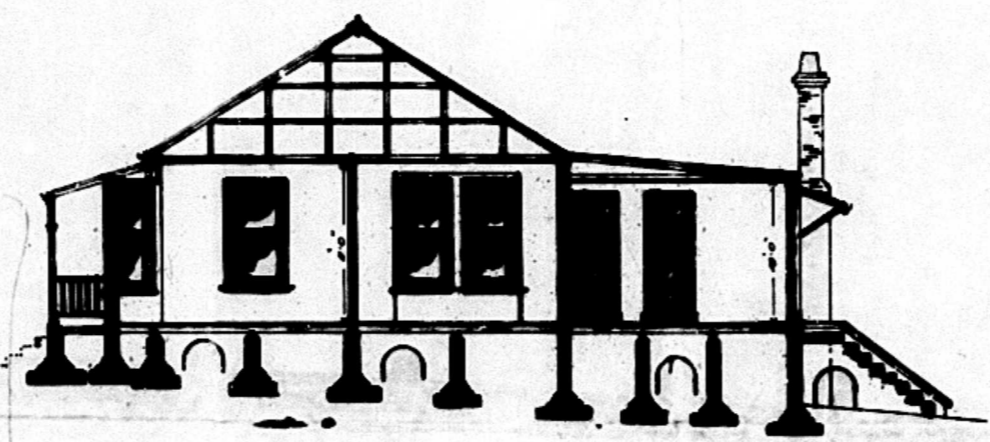


— SECTION ON A.B. —

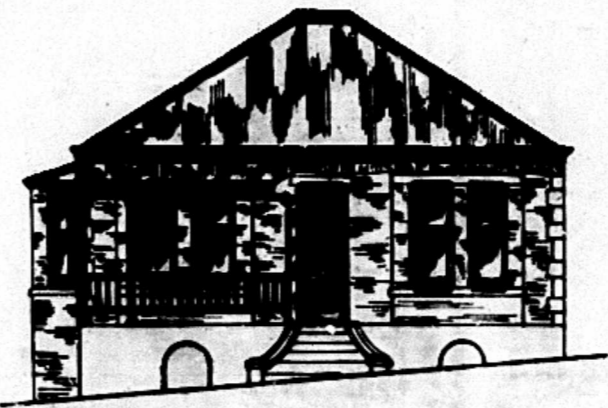

— ELEVATION. —

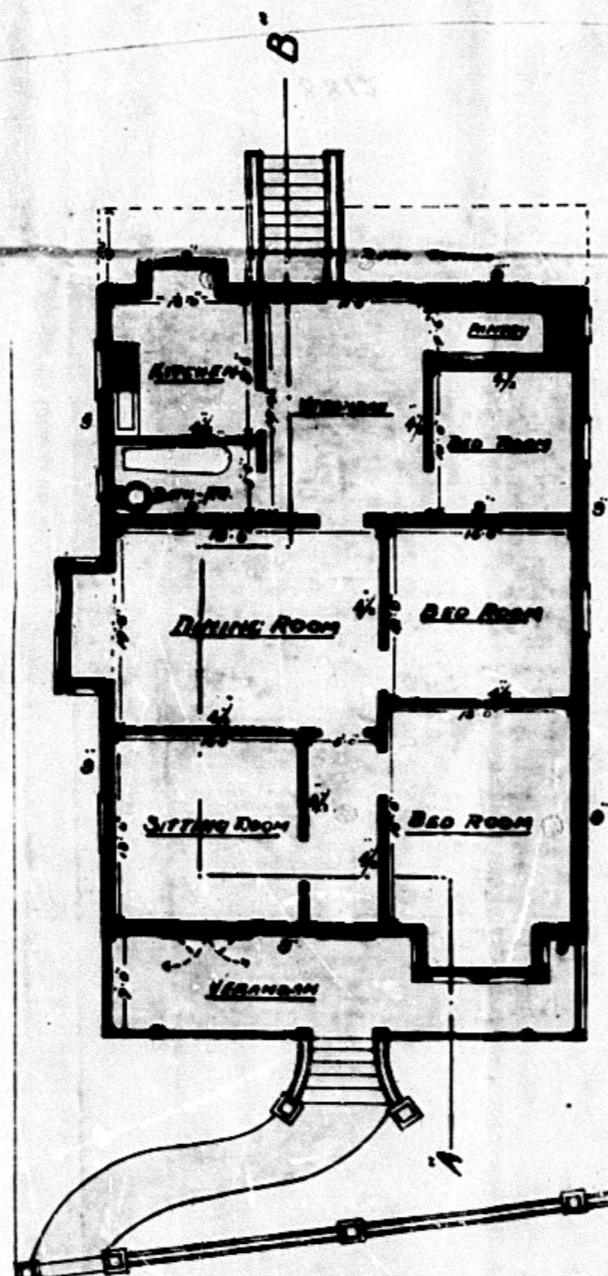

— PLAN. —

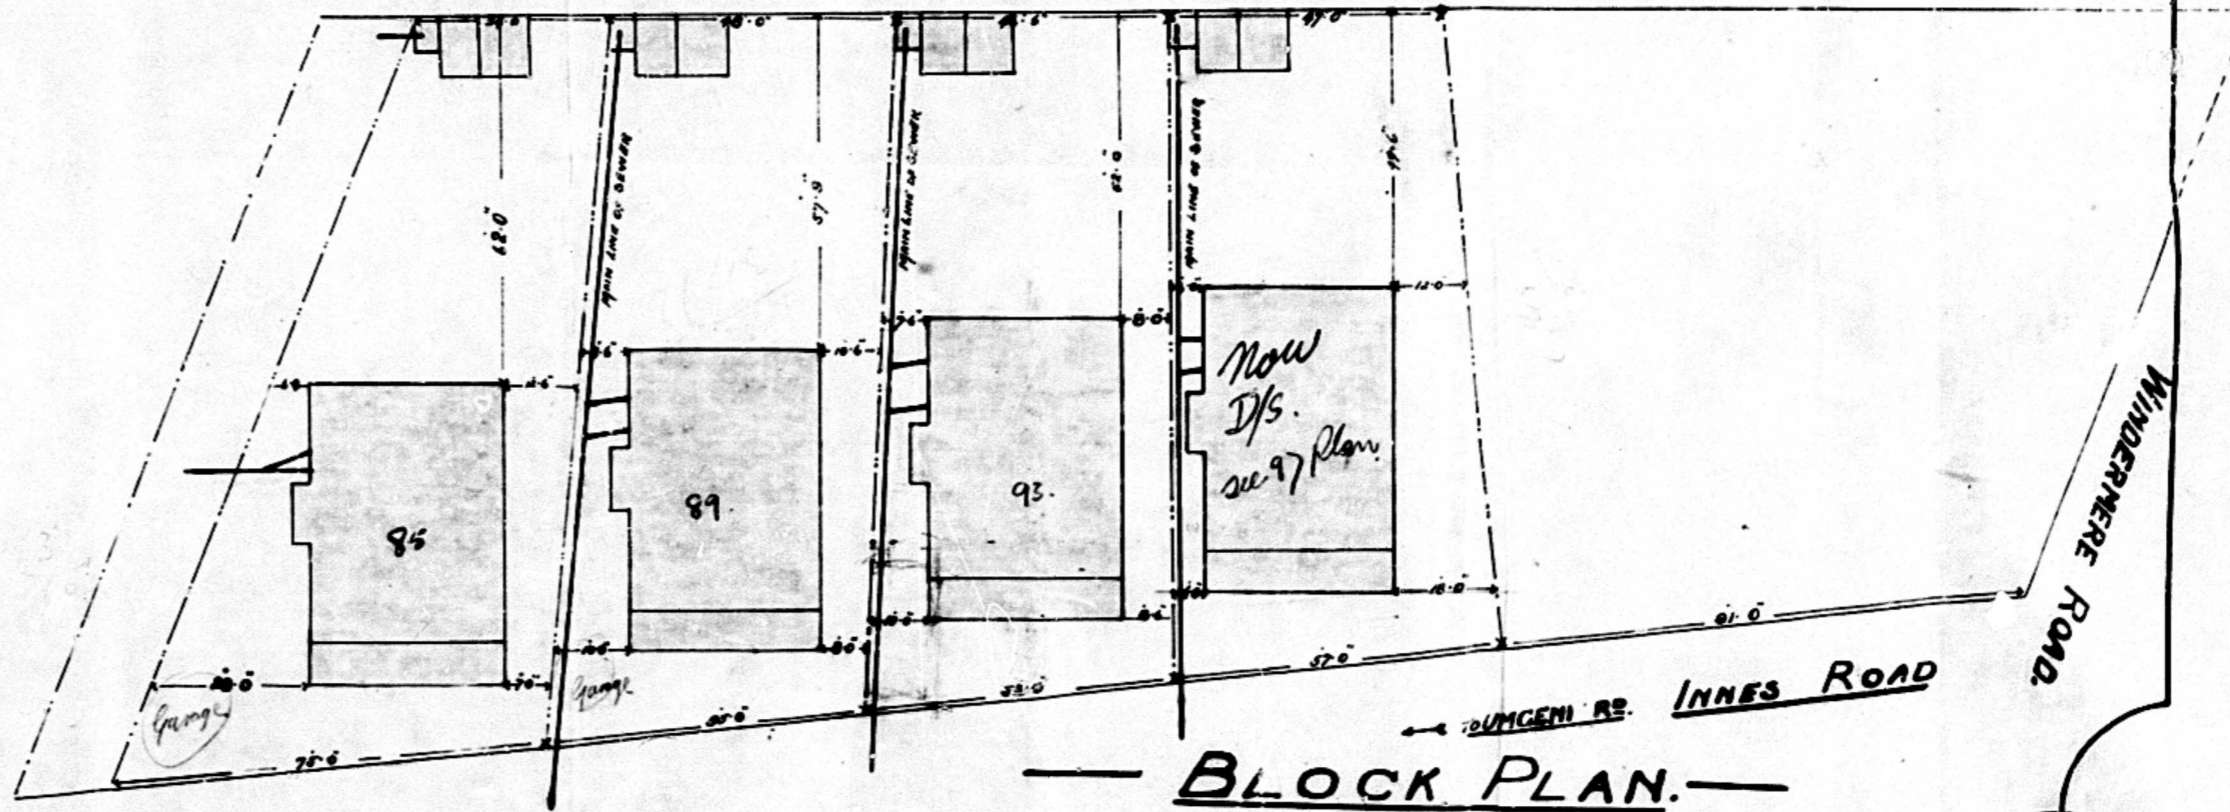

— BLOCK PLAN. —

— SCALE 20' = 1" —

