



FRONT ELEVATION

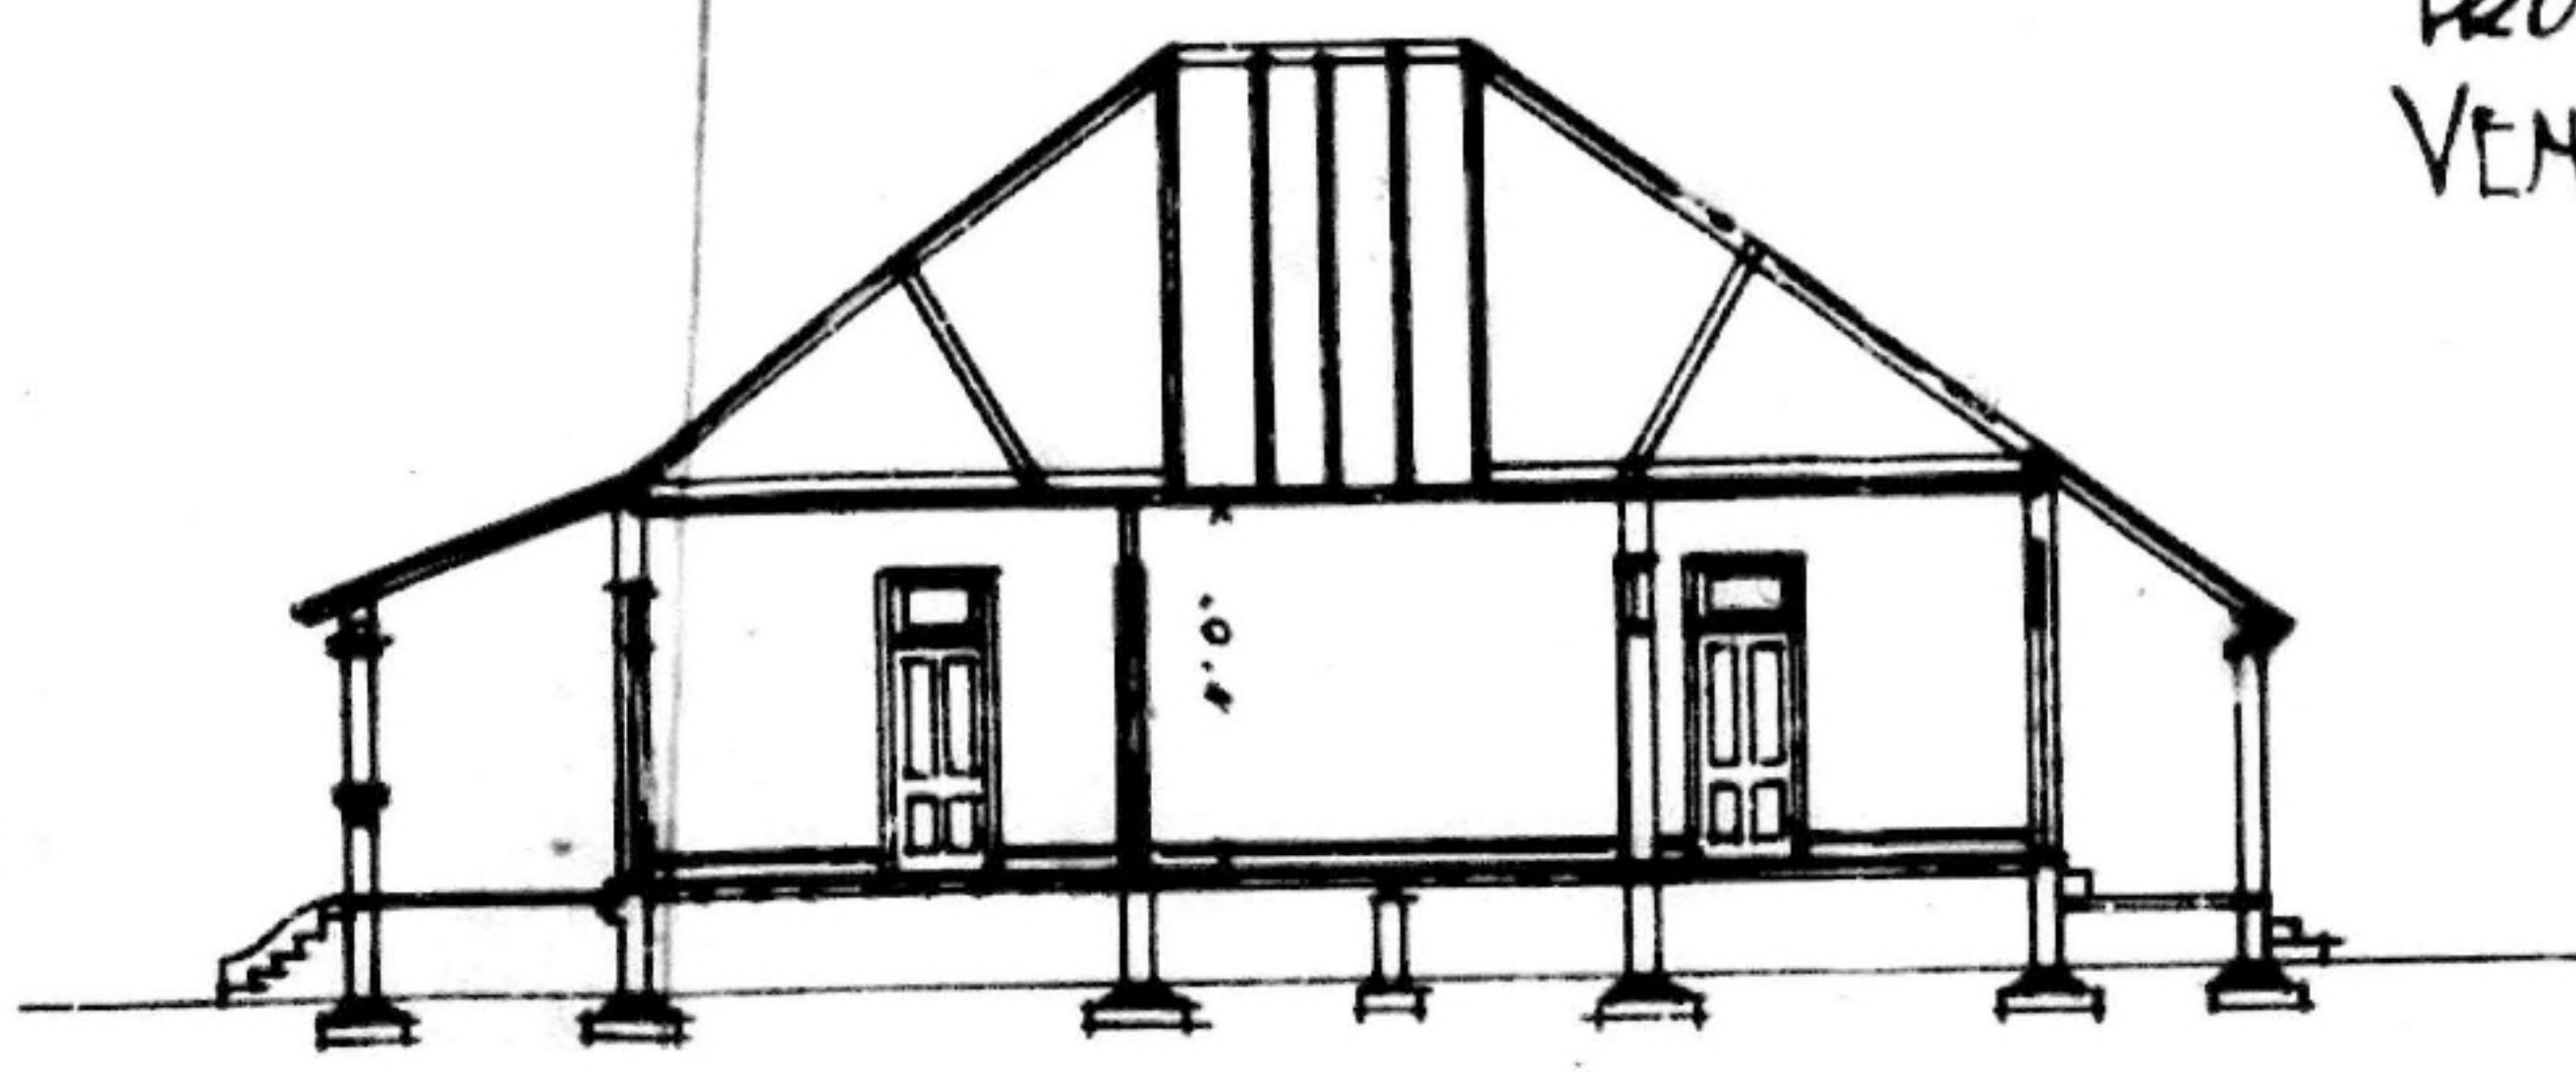


SECTION - AD

PROPOSED COTTAGES
VENICE AND LAMBERT RDS
FOR MR MILLS
Scale 1/8 inch = 1 foot

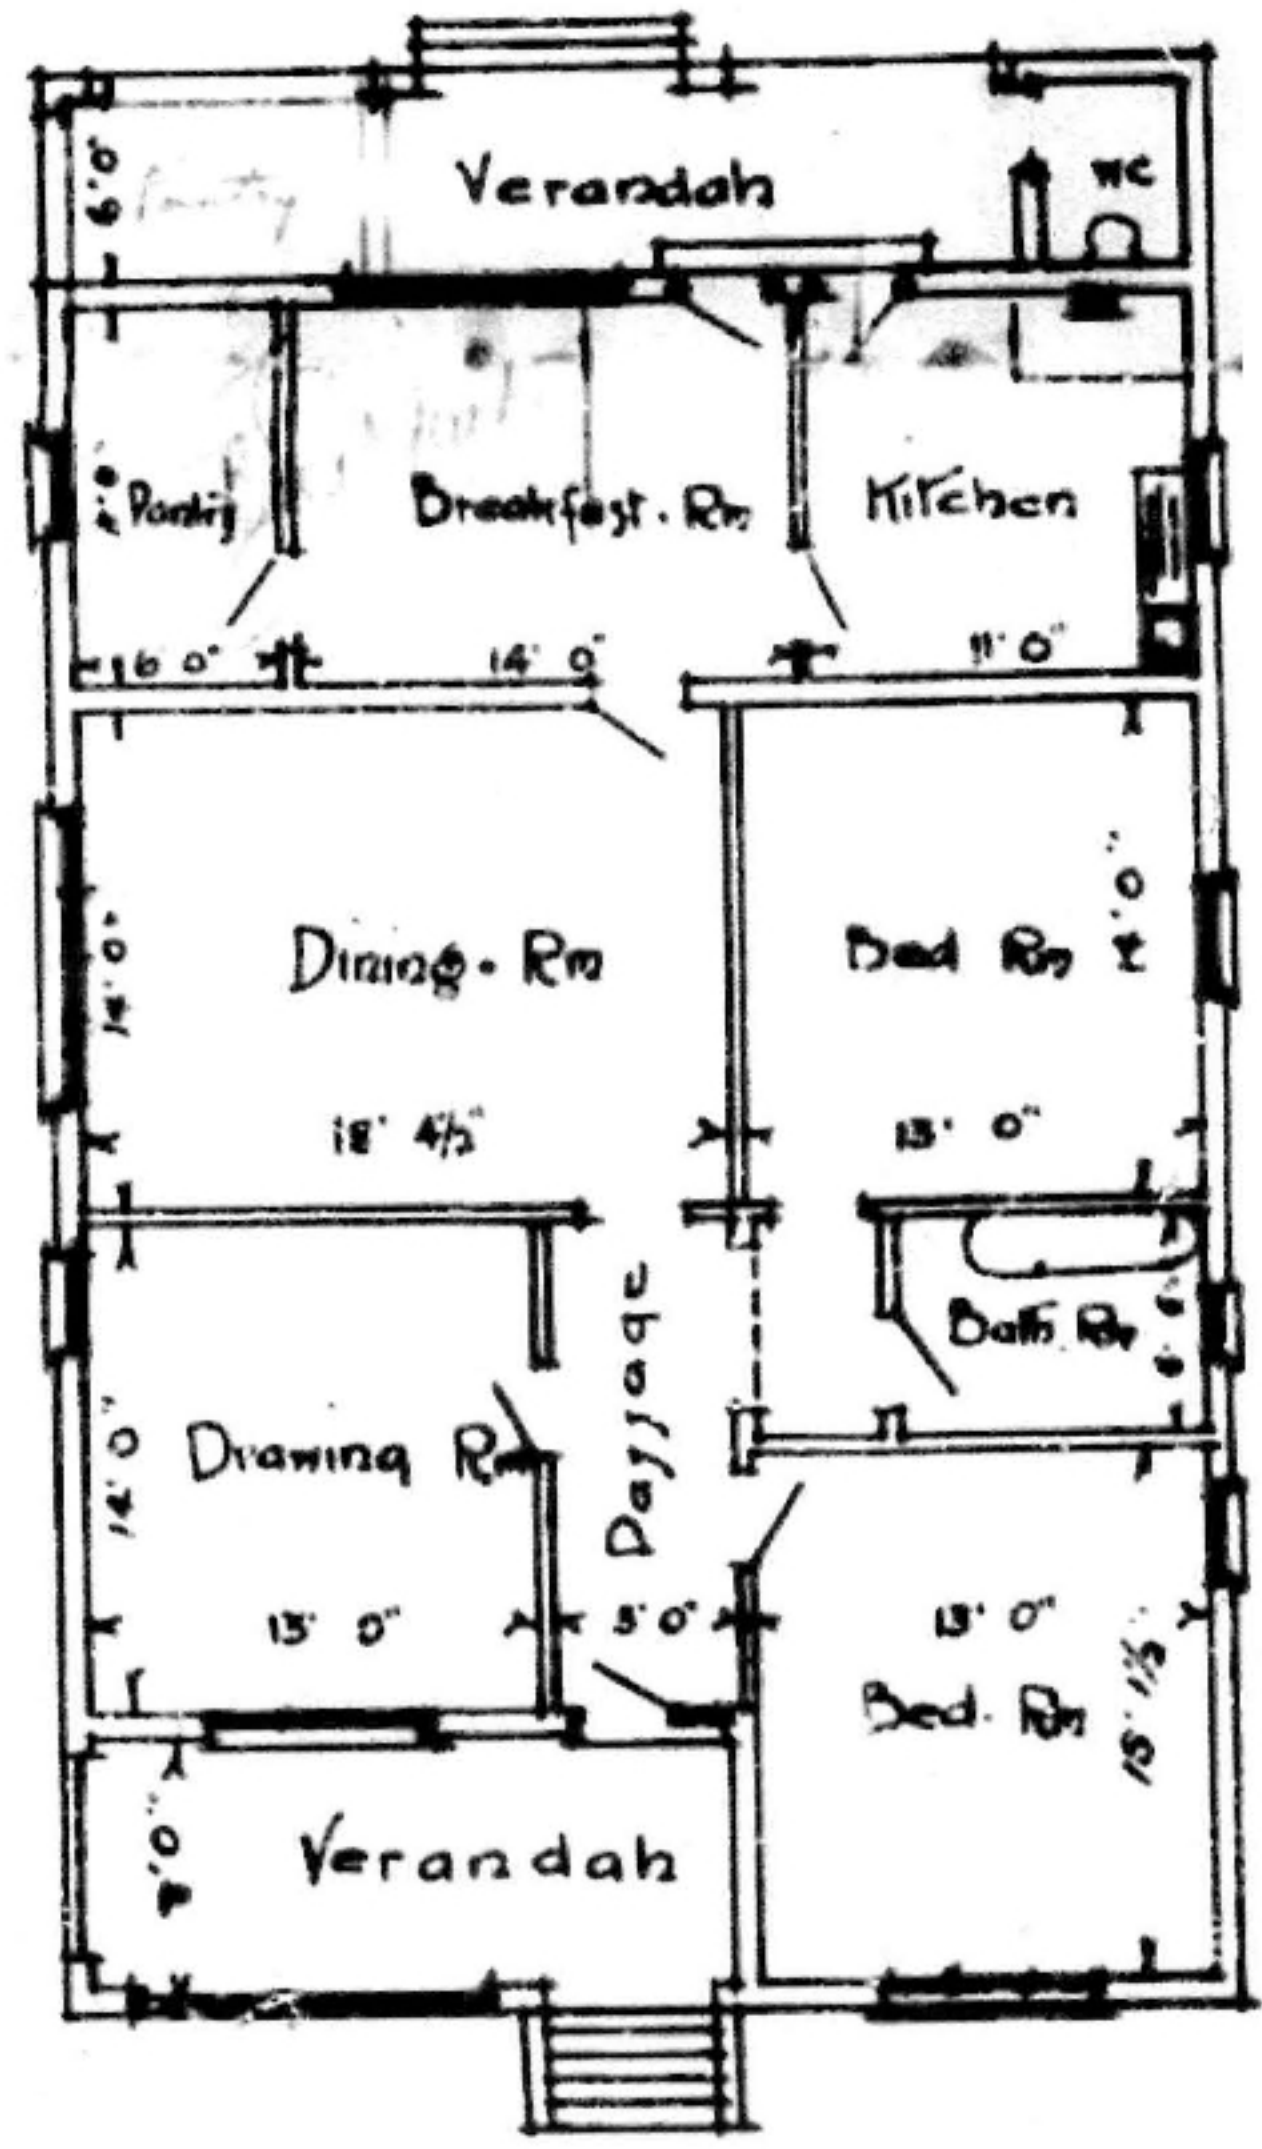

A RAN

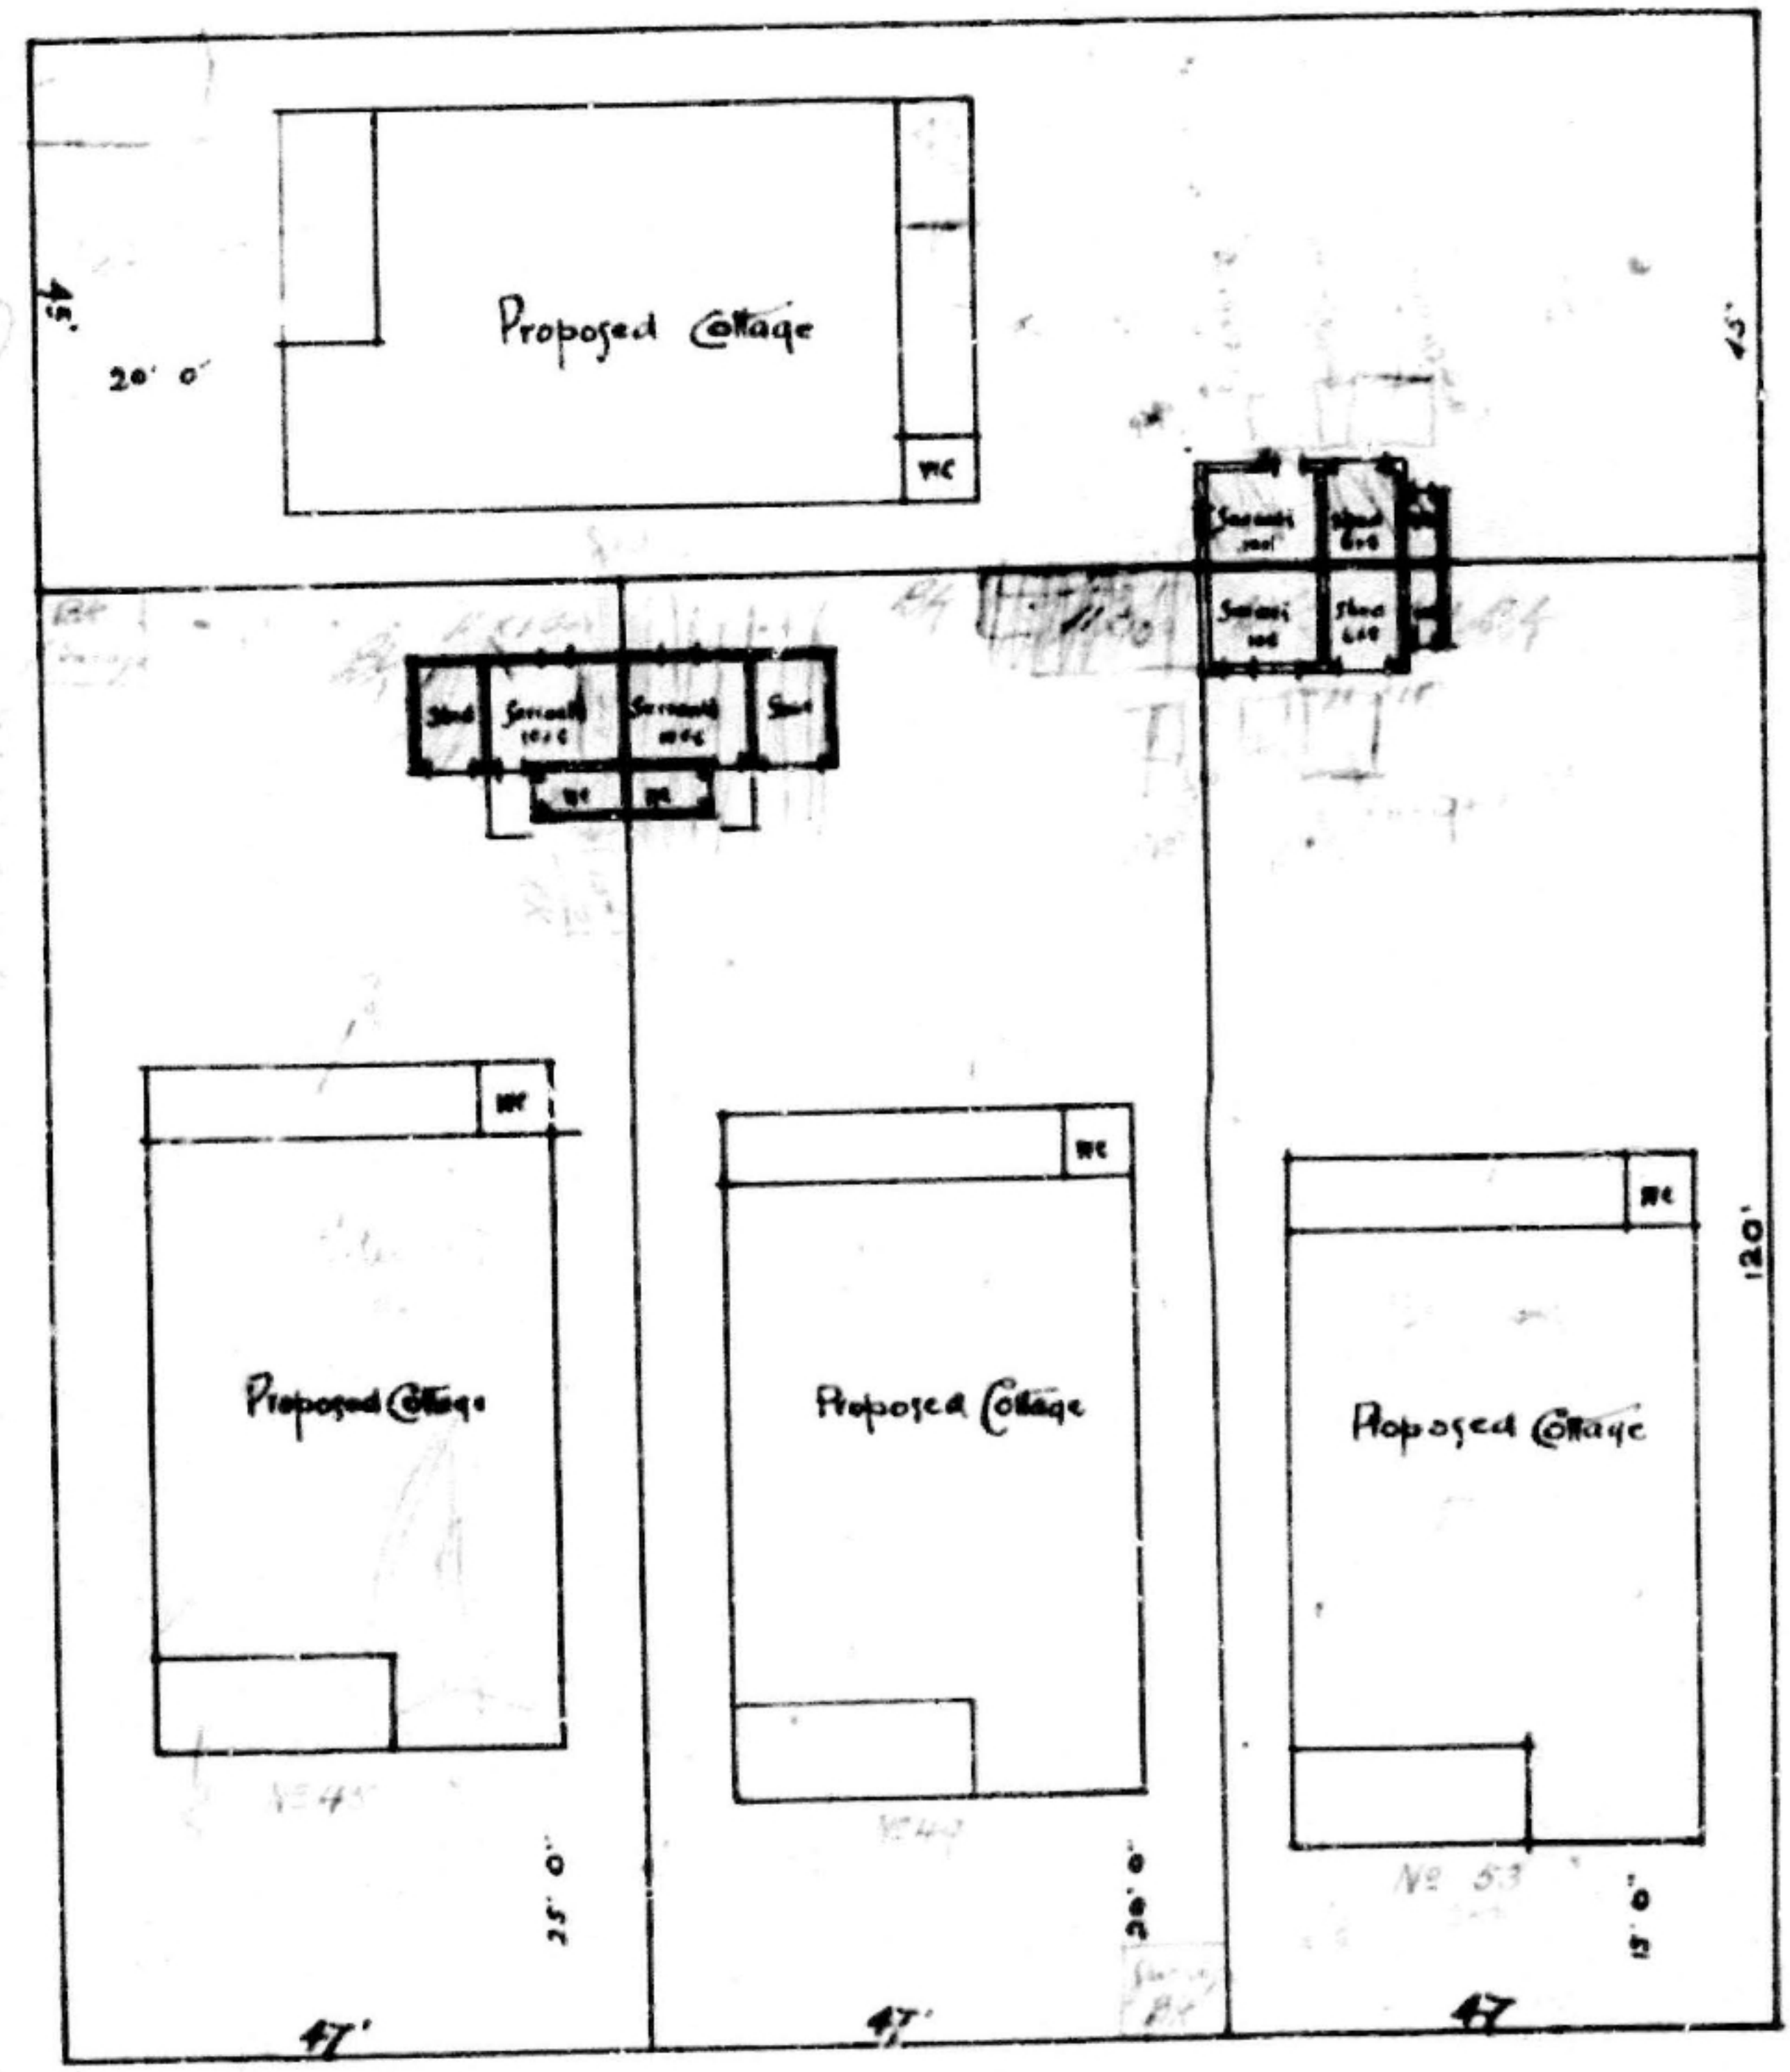

LAMBERT ROAD

VENICE ROAD



NOTE: To be made to the
Borough Electrical Engineer for
the position of electrical attach-
ment before the completion of
the works.



Handwritten signature:
R. M. ...
20th June 1914

