

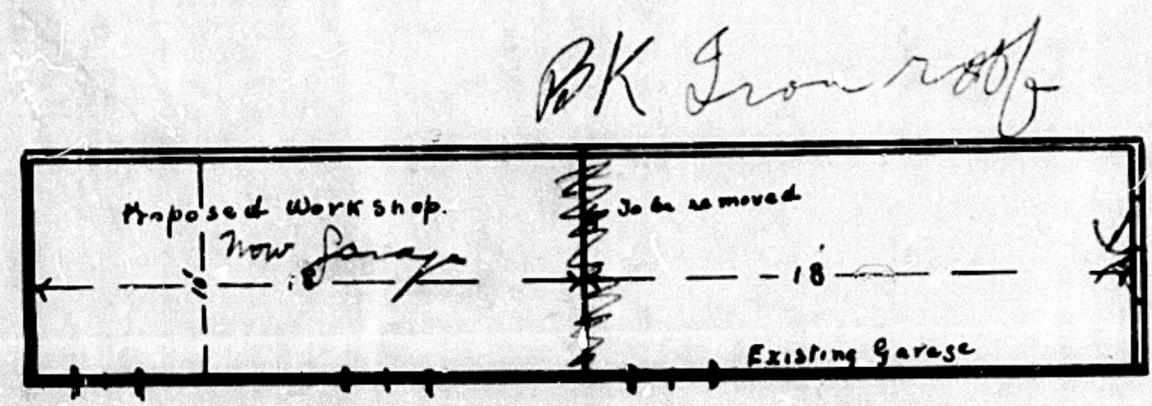


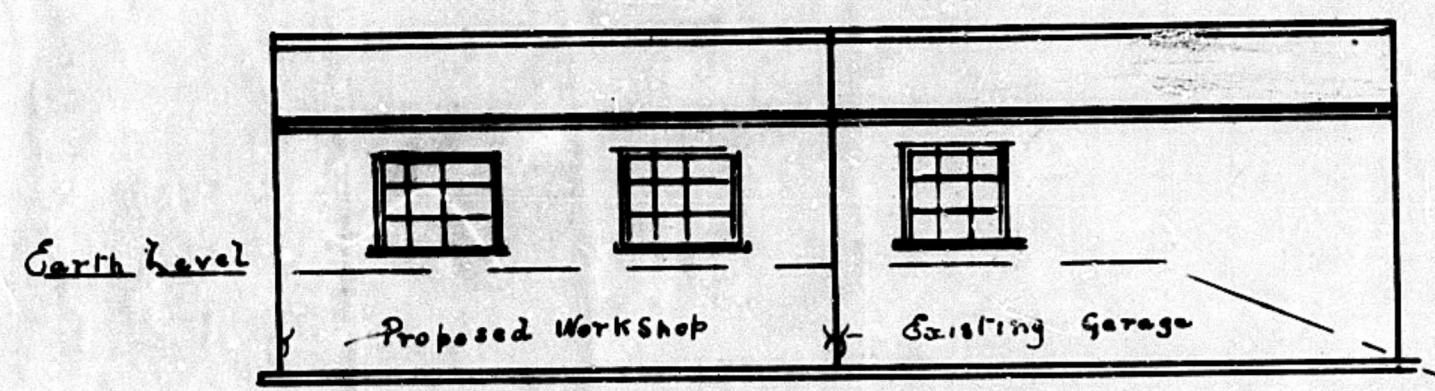



319 WINDERMERE RD

Proposed Workshop For Mrs. H. Campbell

319 Windermere Road

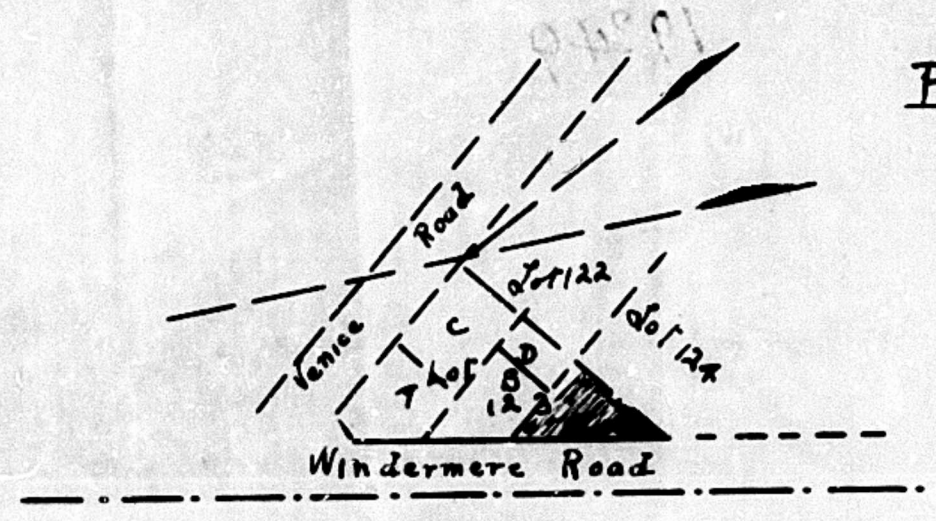

JR Campbell Drawn By

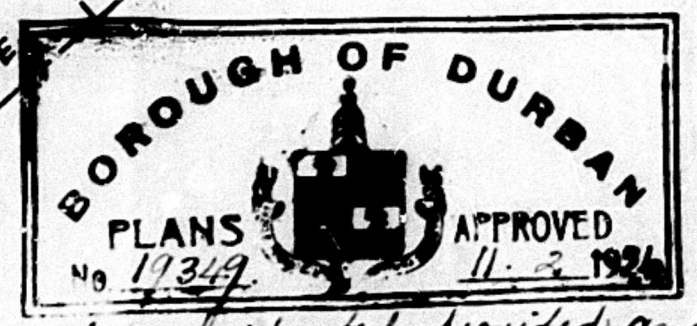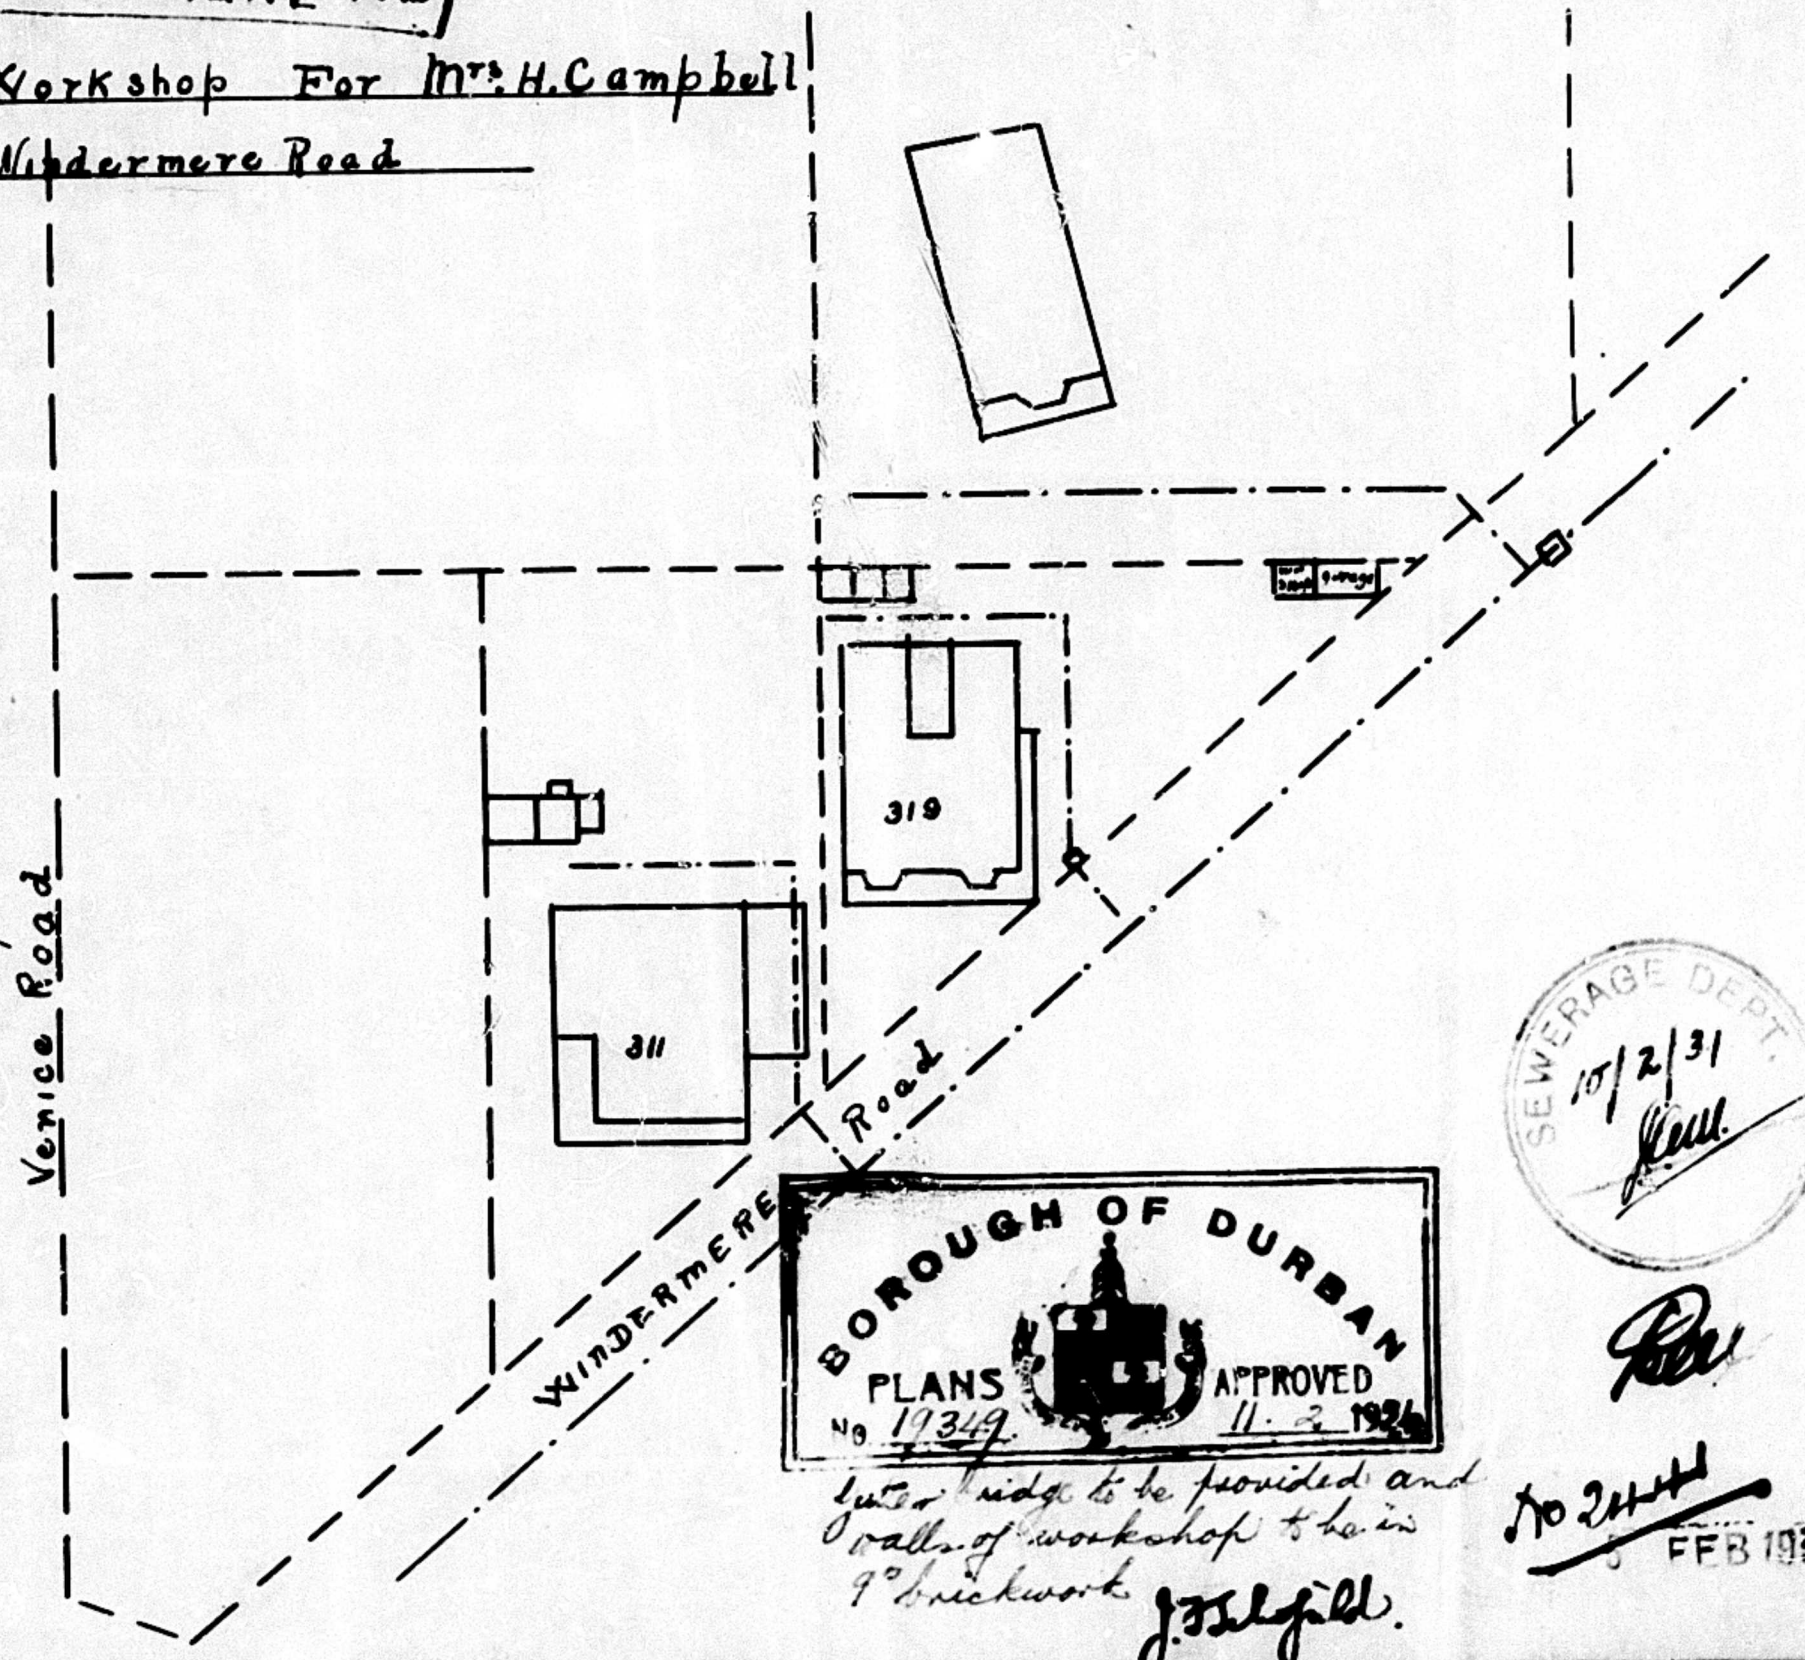

Wateridge to be provided and walls of workshop to be in 7" brickwork  
J. S. J. fill.



No 2444  
FEB 1936

