

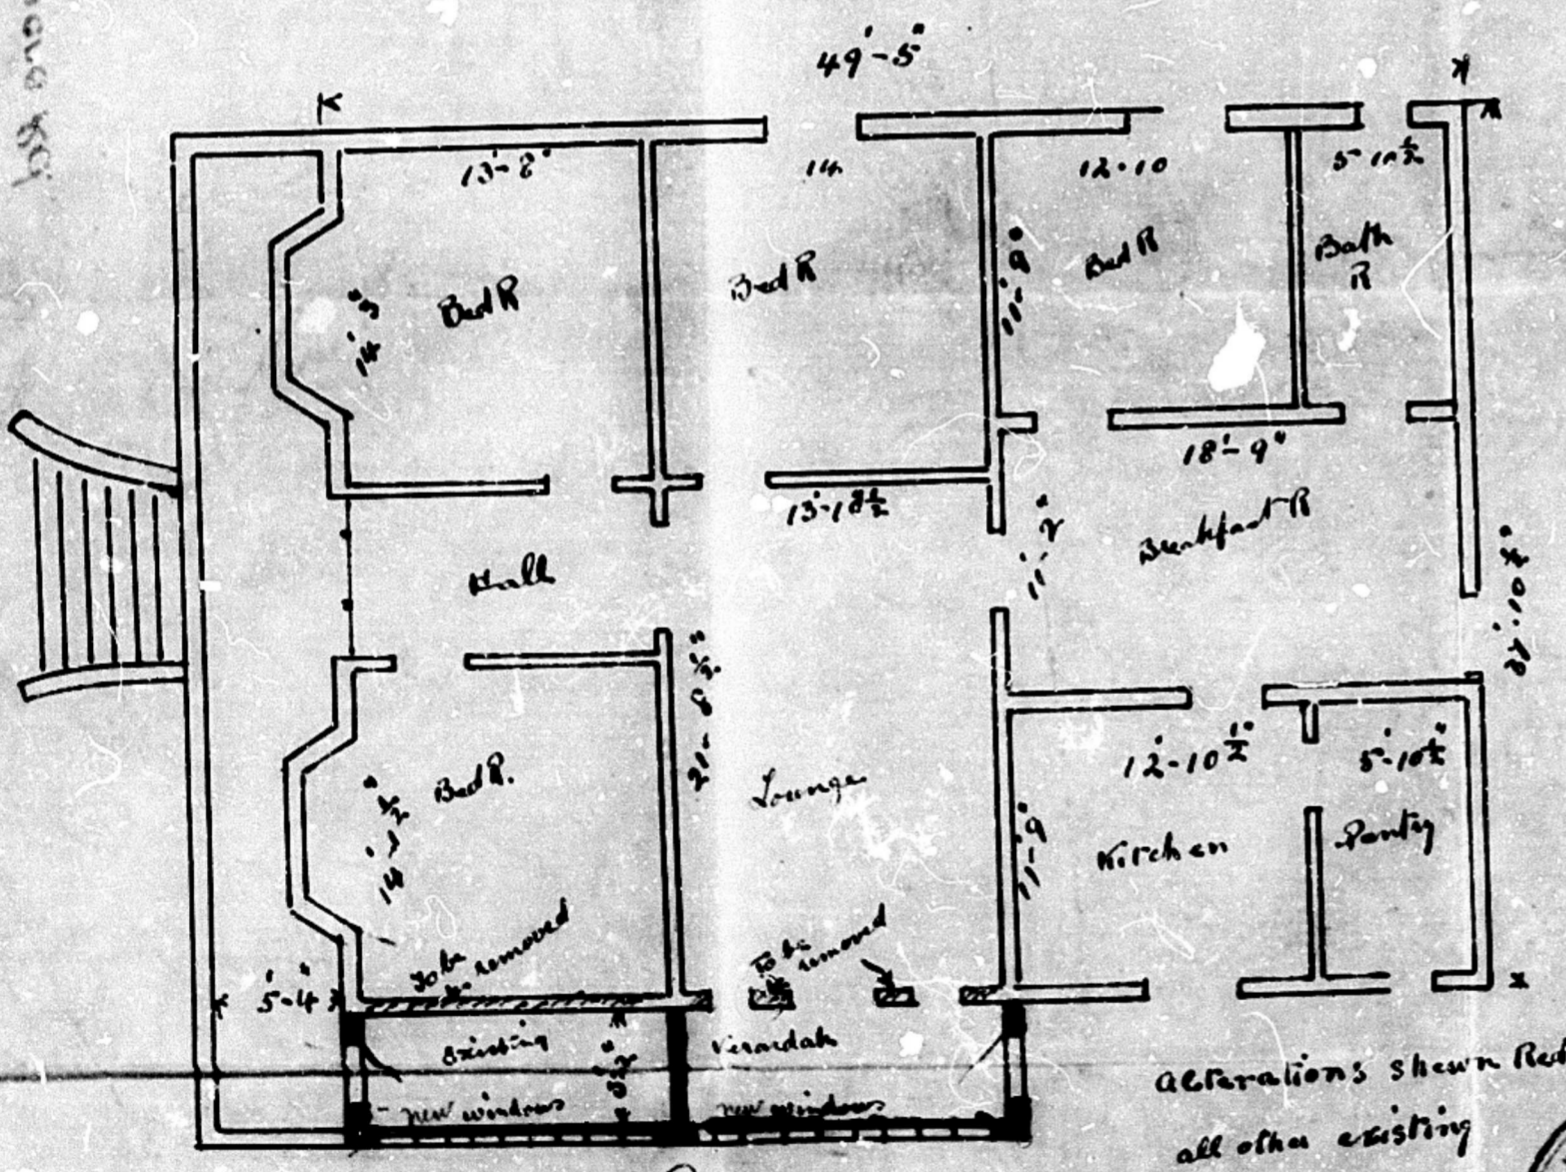


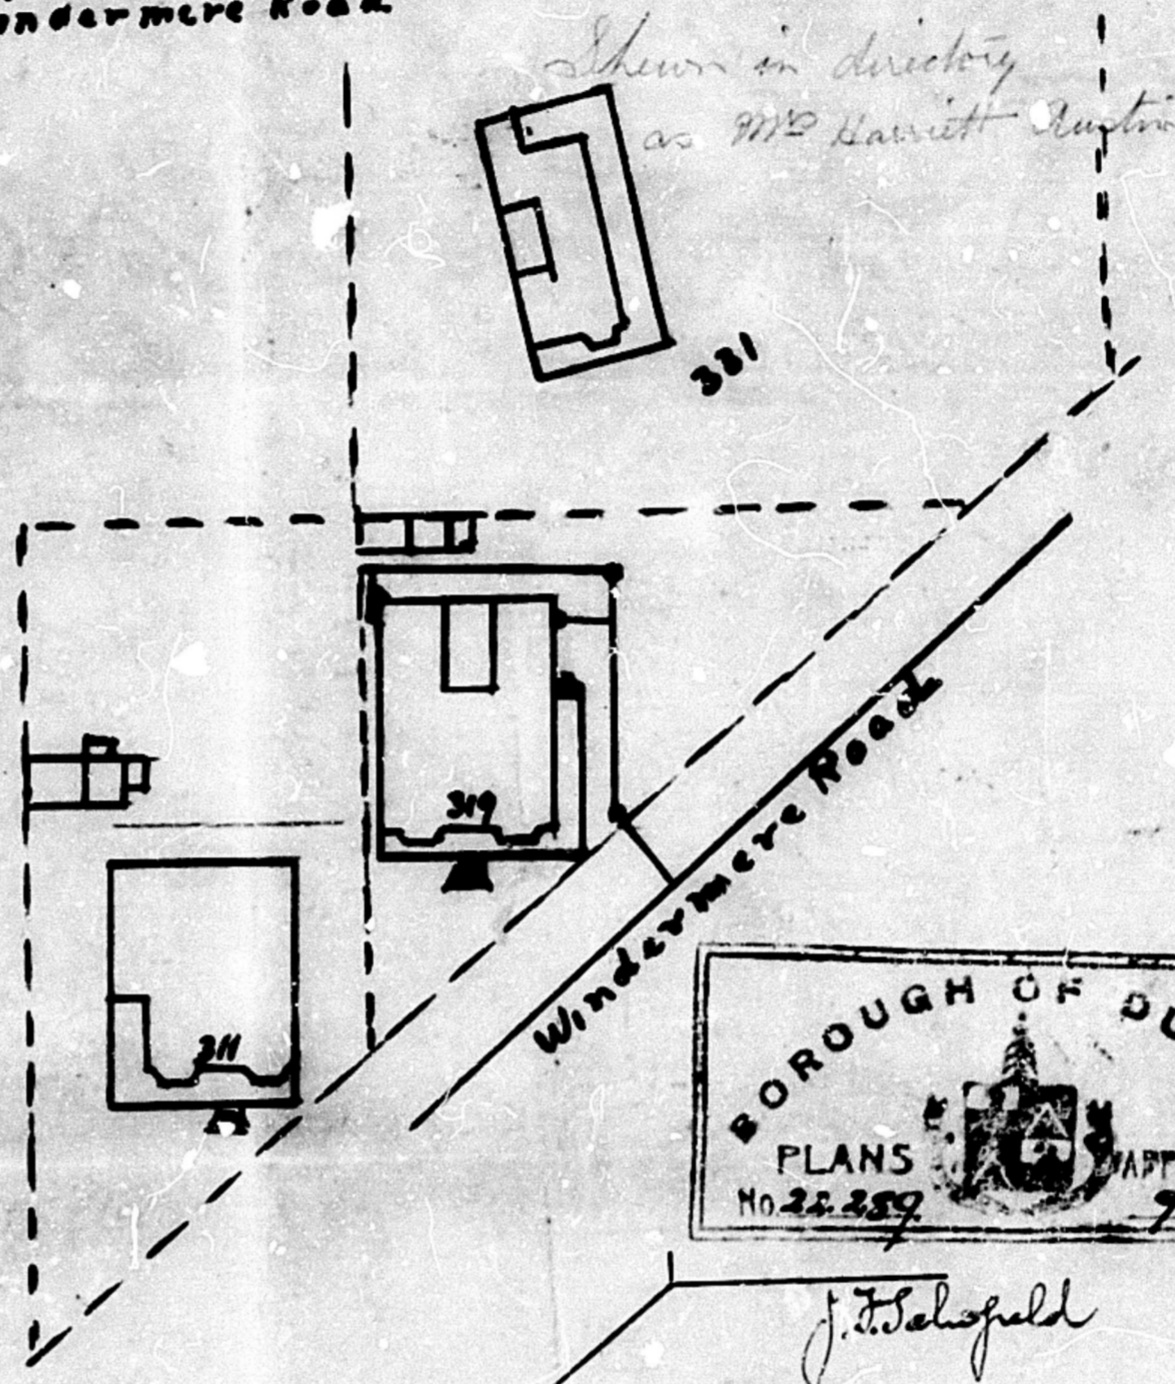

Proposed alterations For Mrs H Campbell
319 Windermere Road


319 Windermere Road
25.8.33

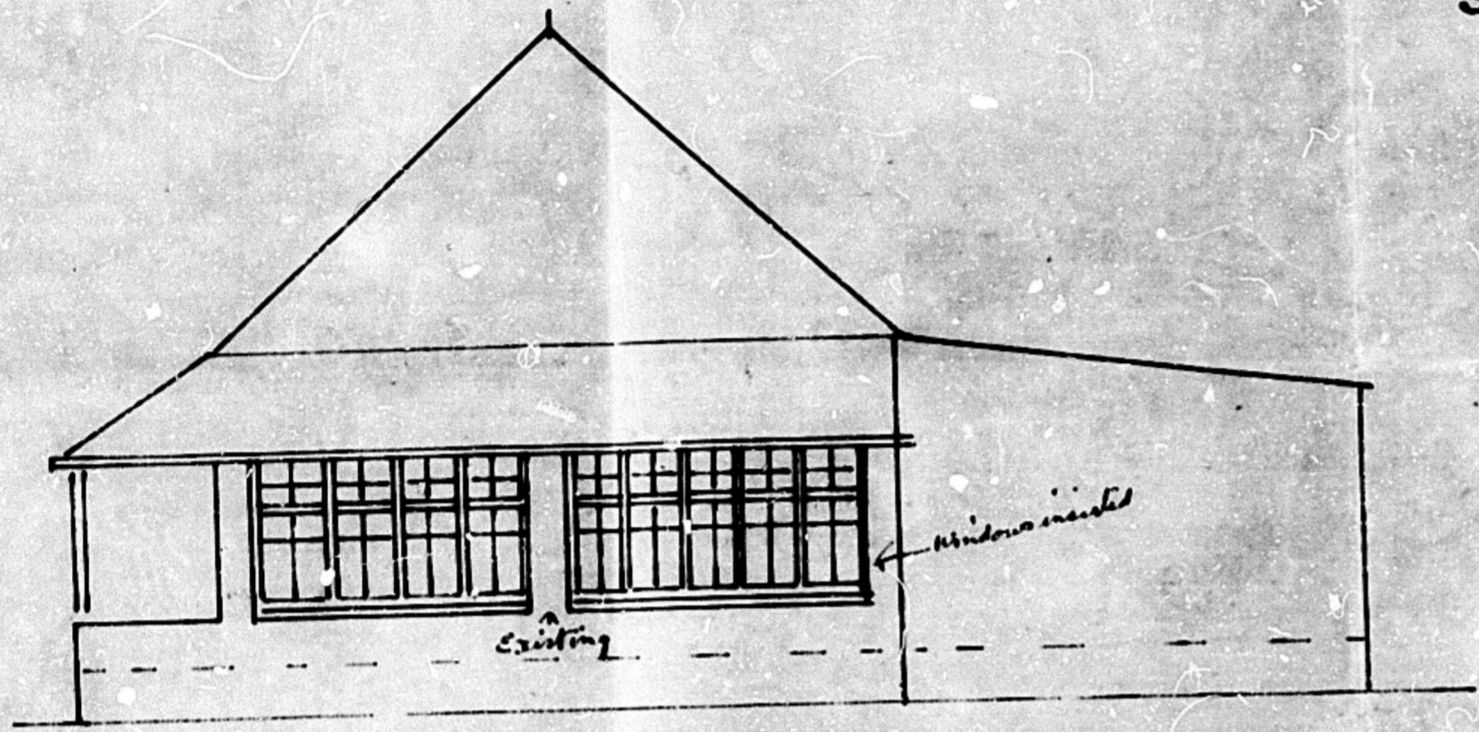


alterations shown Red
all other existing



J. T. Schepfeld

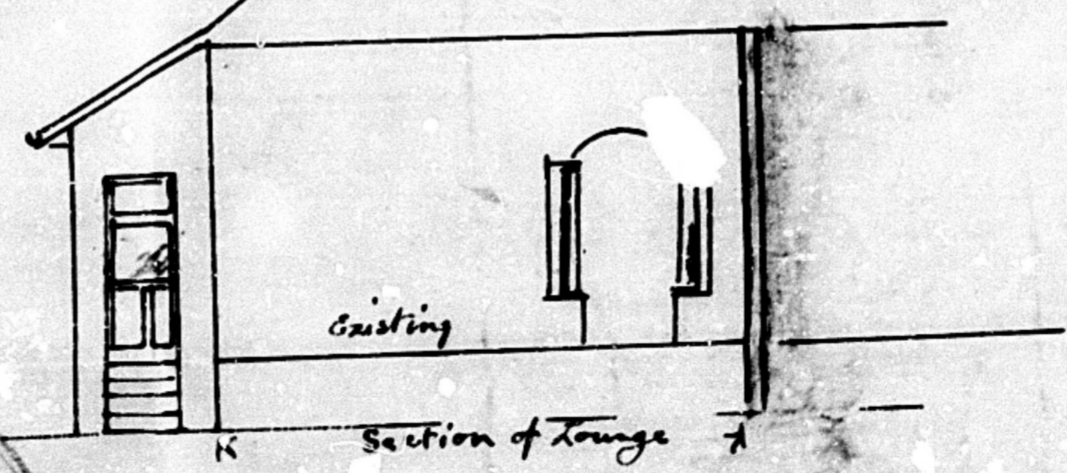

40

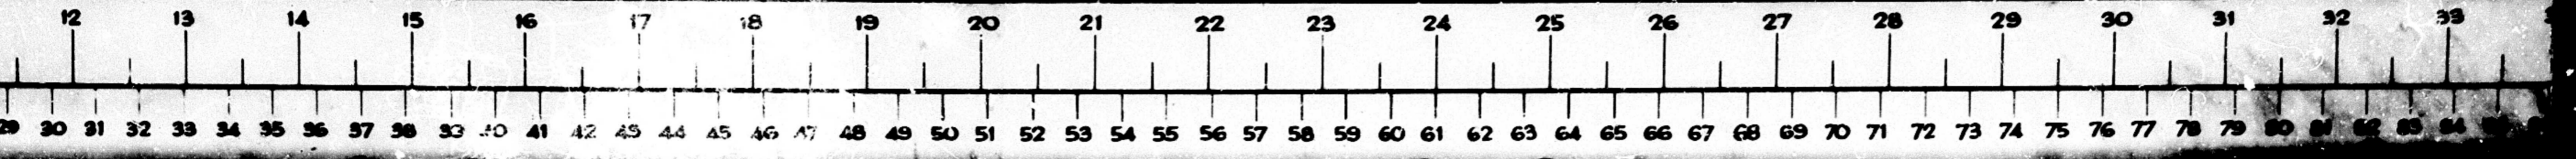

M E T E R S