





FRONT ELEVATION

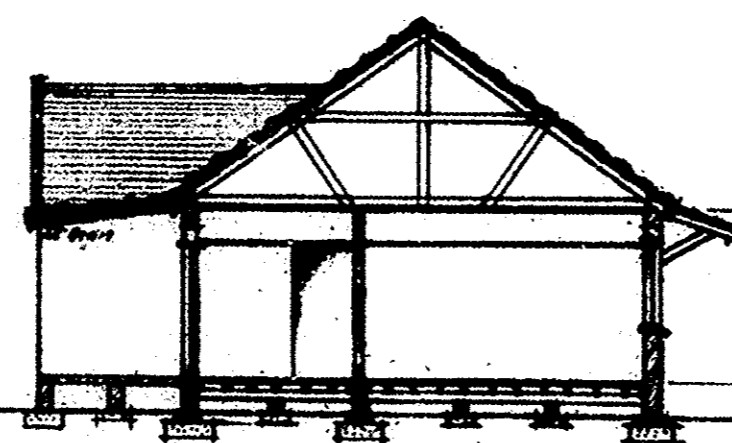


CROSS SECTION A-A

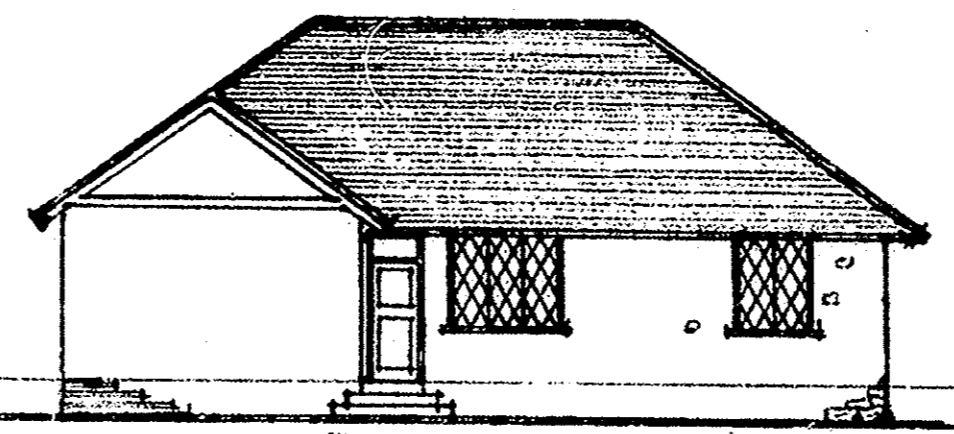


BACK ELEVATION


C.I.F.
8/11
C.M.R.
DUBUIN

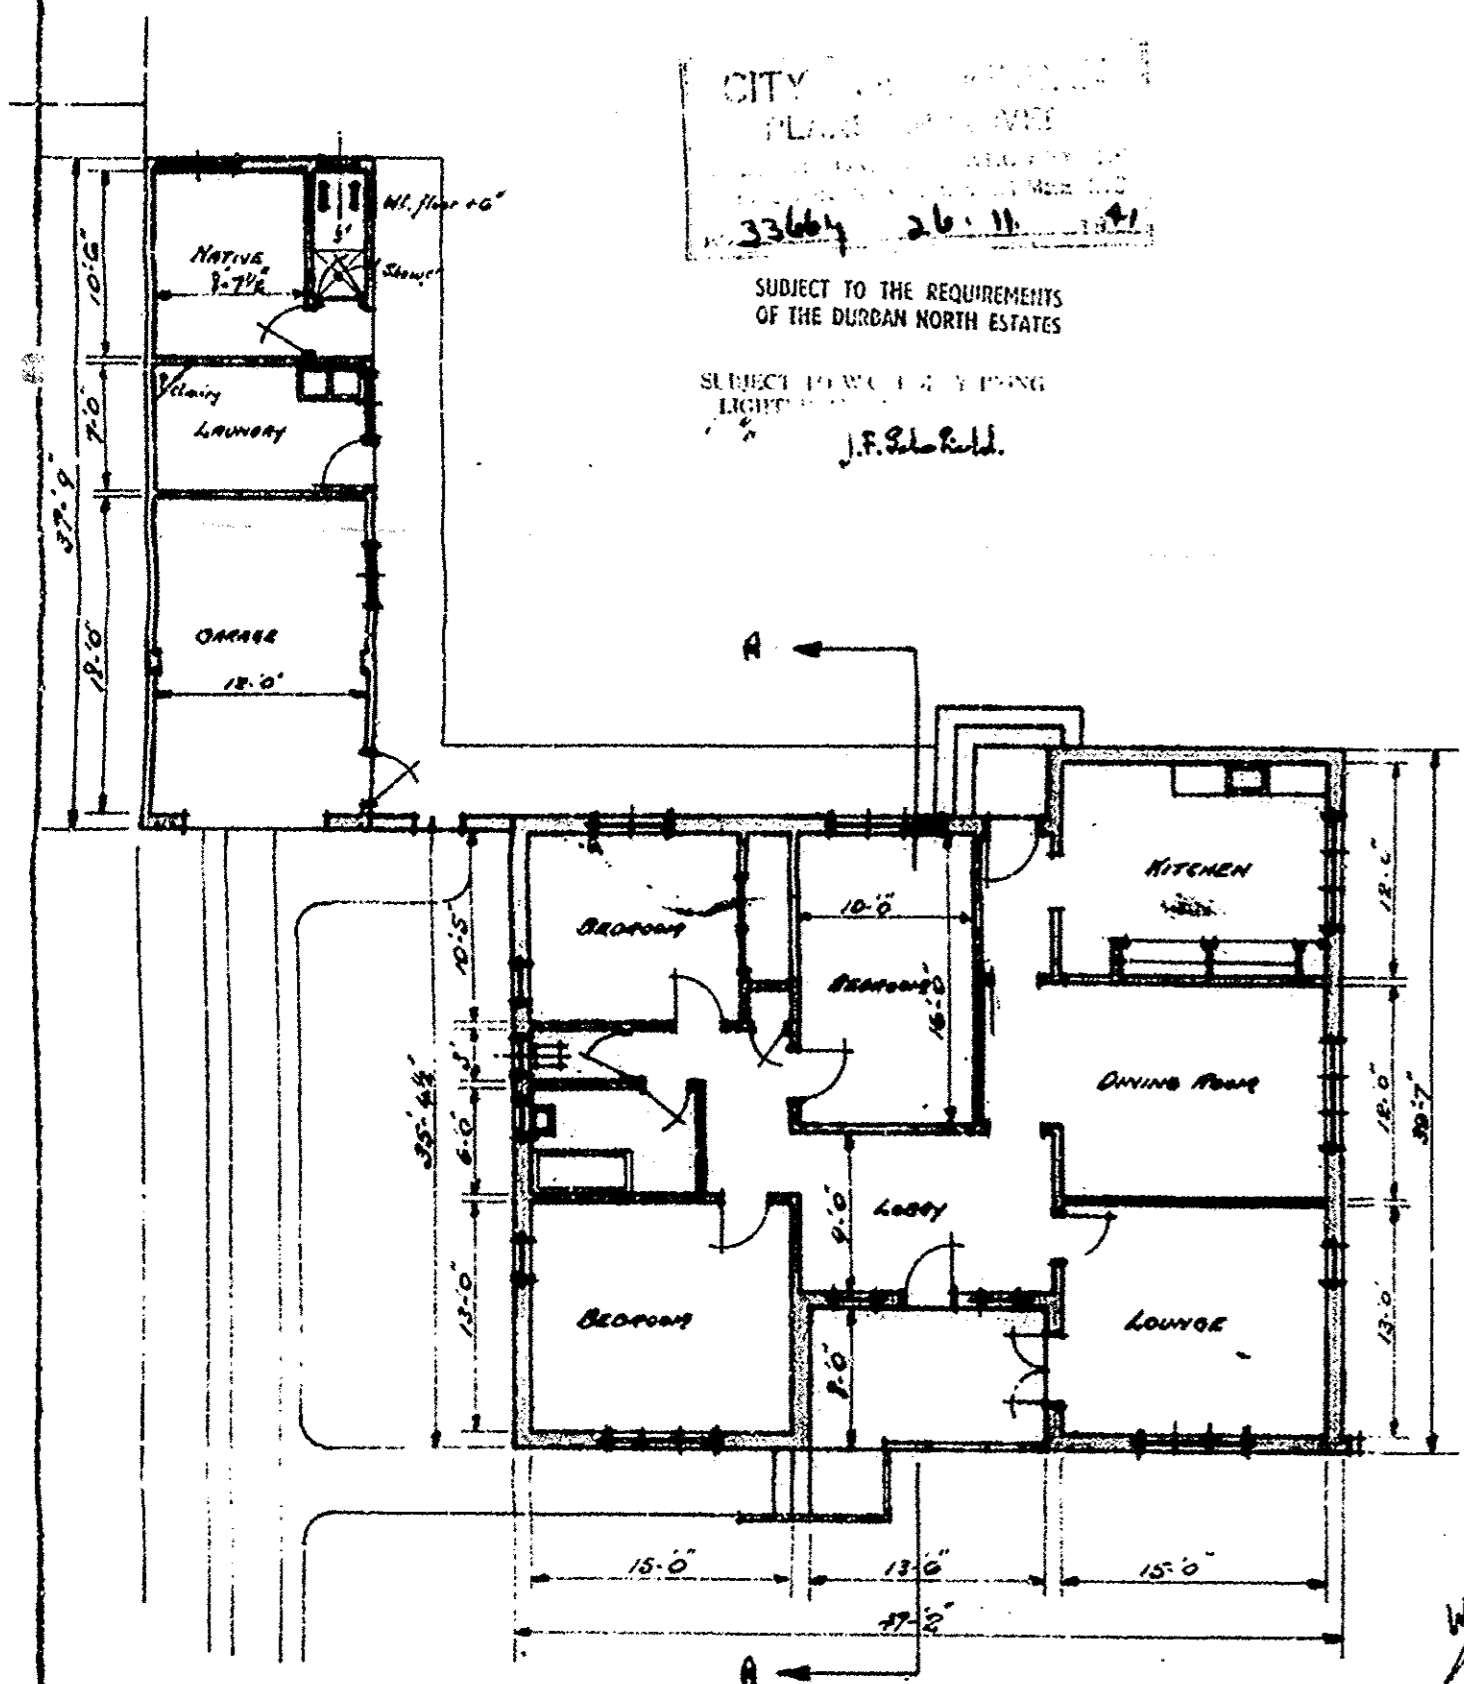


CITY OF DURBAN
PLANNING DEPARTMENT
3364 26.11.41
SUBJECT TO THE REQUIREMENTS
OF THE DURBAN NORTH ESTATES
SUBJECT TO THE REQUIREMENTS
OF THE DURBAN NORTH ESTATES
J.F.S.L.R.U.

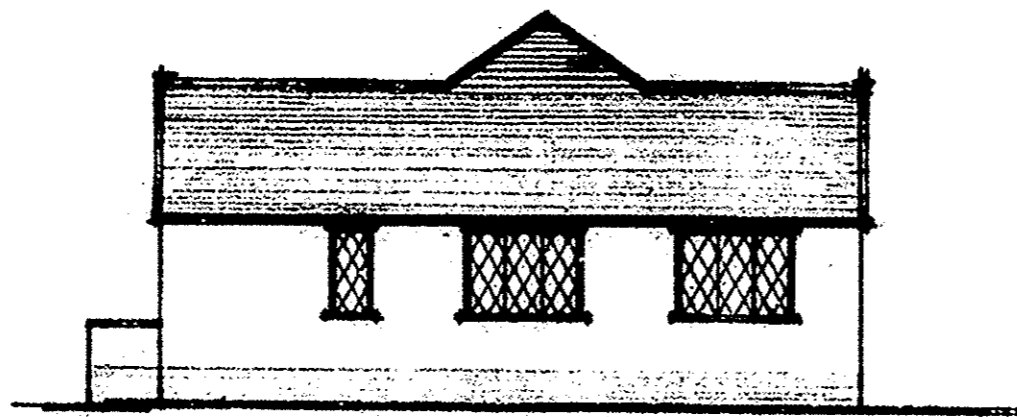

EAST ELEVATION

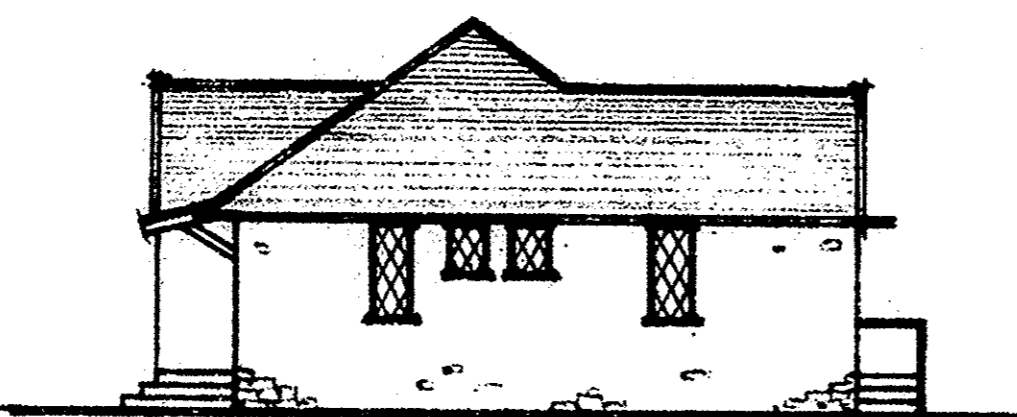

WEST ELEVATION

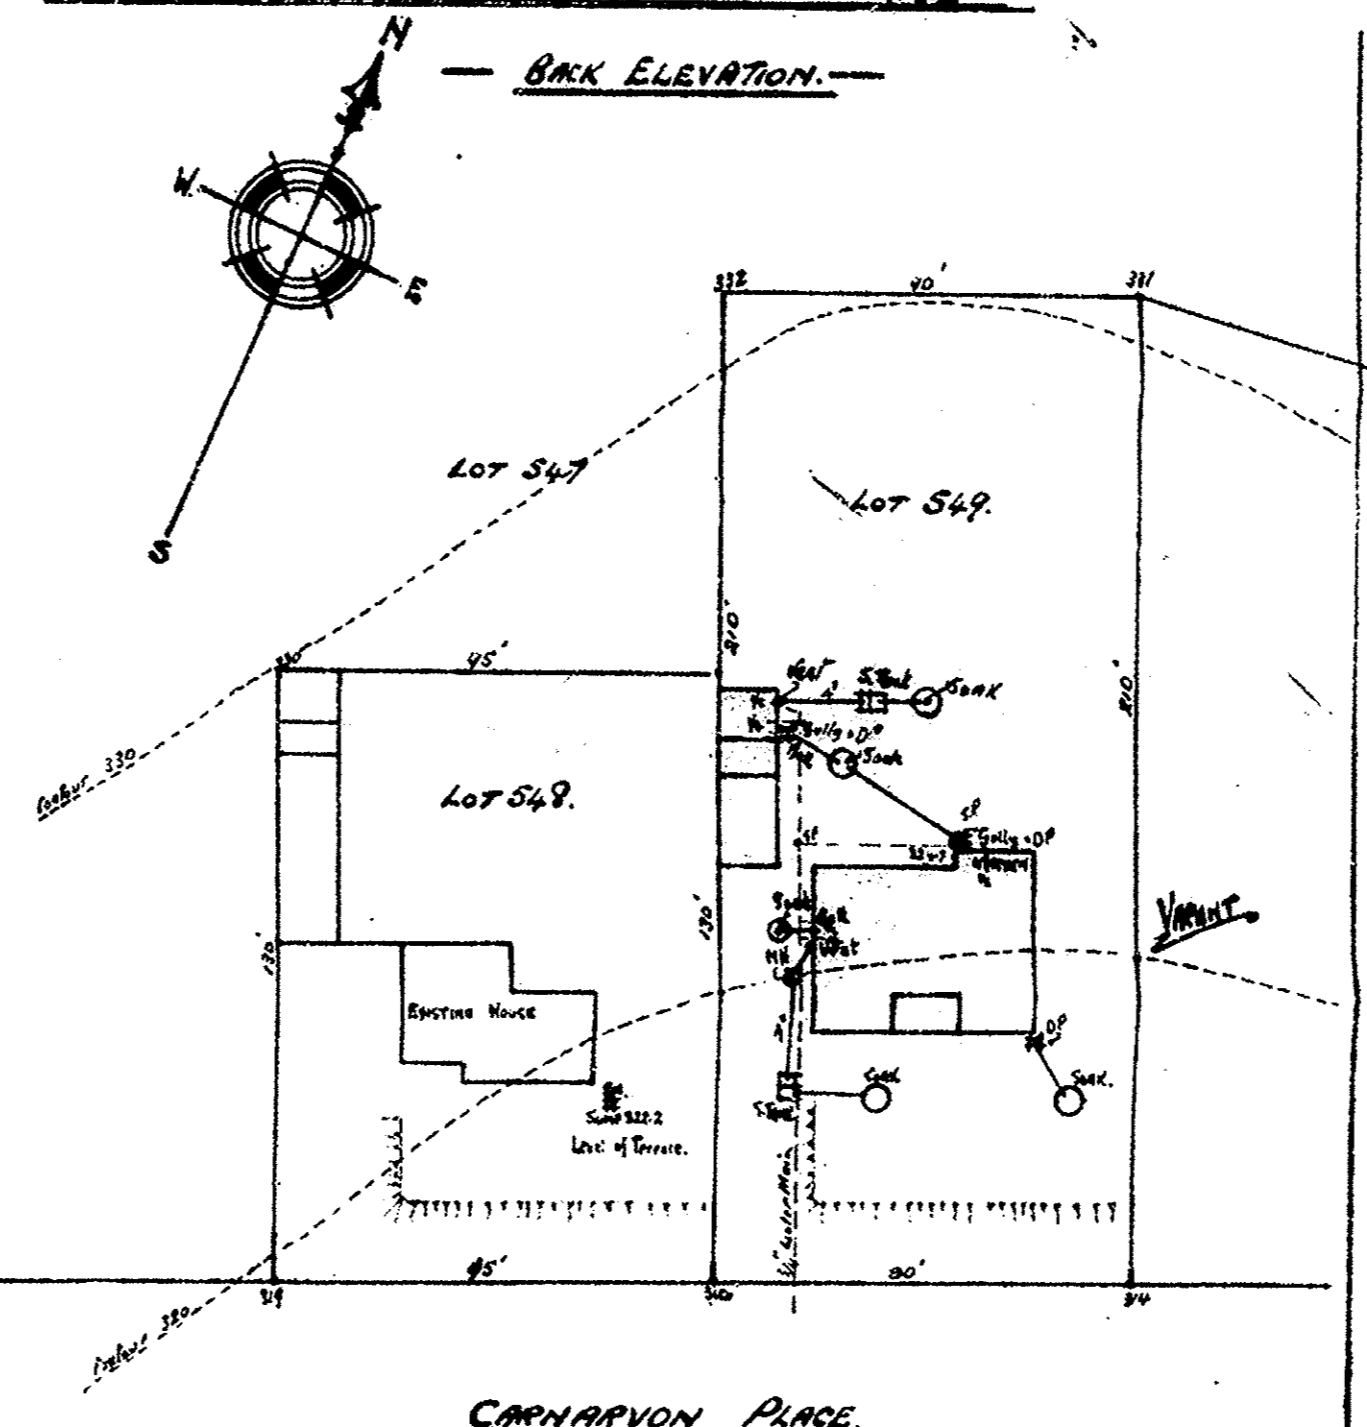

PROPOSED RESIDENCE FOR W. HILTON TAYLOR ESQ.
ON LOT 549 DURBAN NORTH.
SCALE 1/4" = 1 FT.

SITE PLAN
SCALE 1/8"

