




east elevation

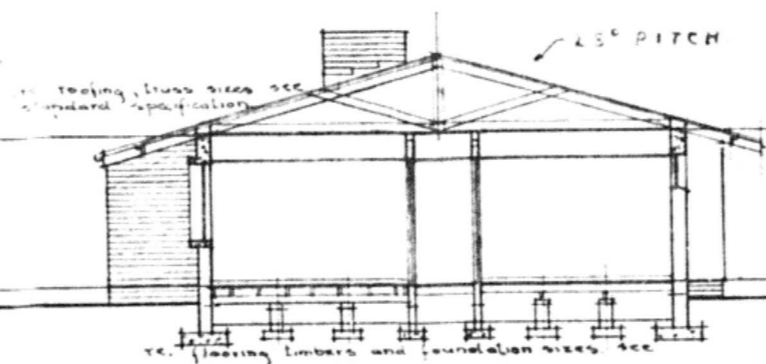


section a-a

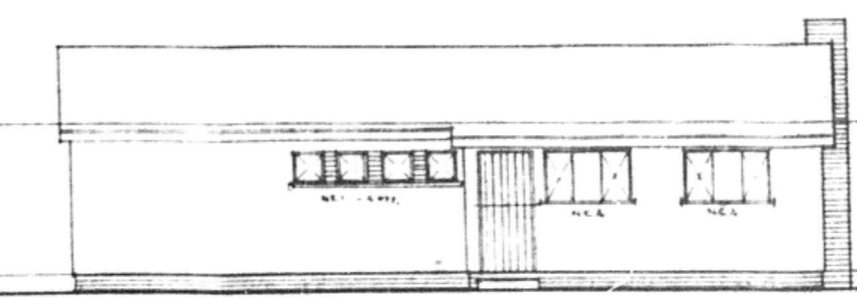


west elevation

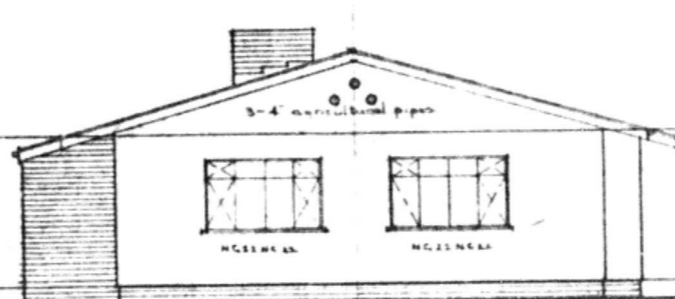


north elevation

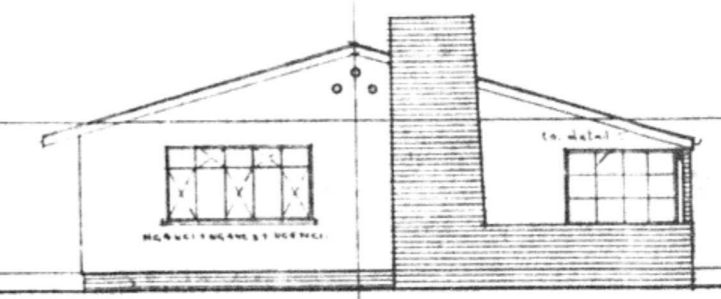

south elevation

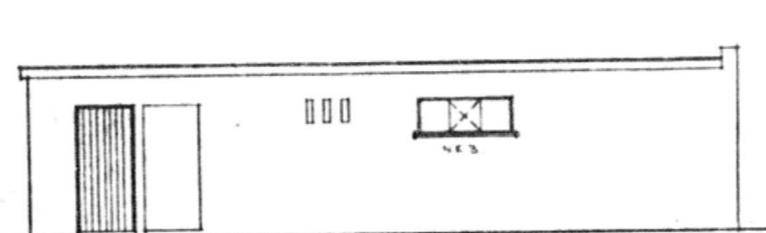


elevation

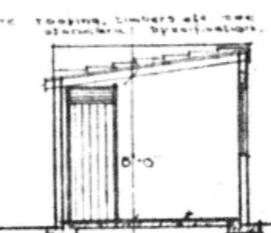

section




plan of outbuildings

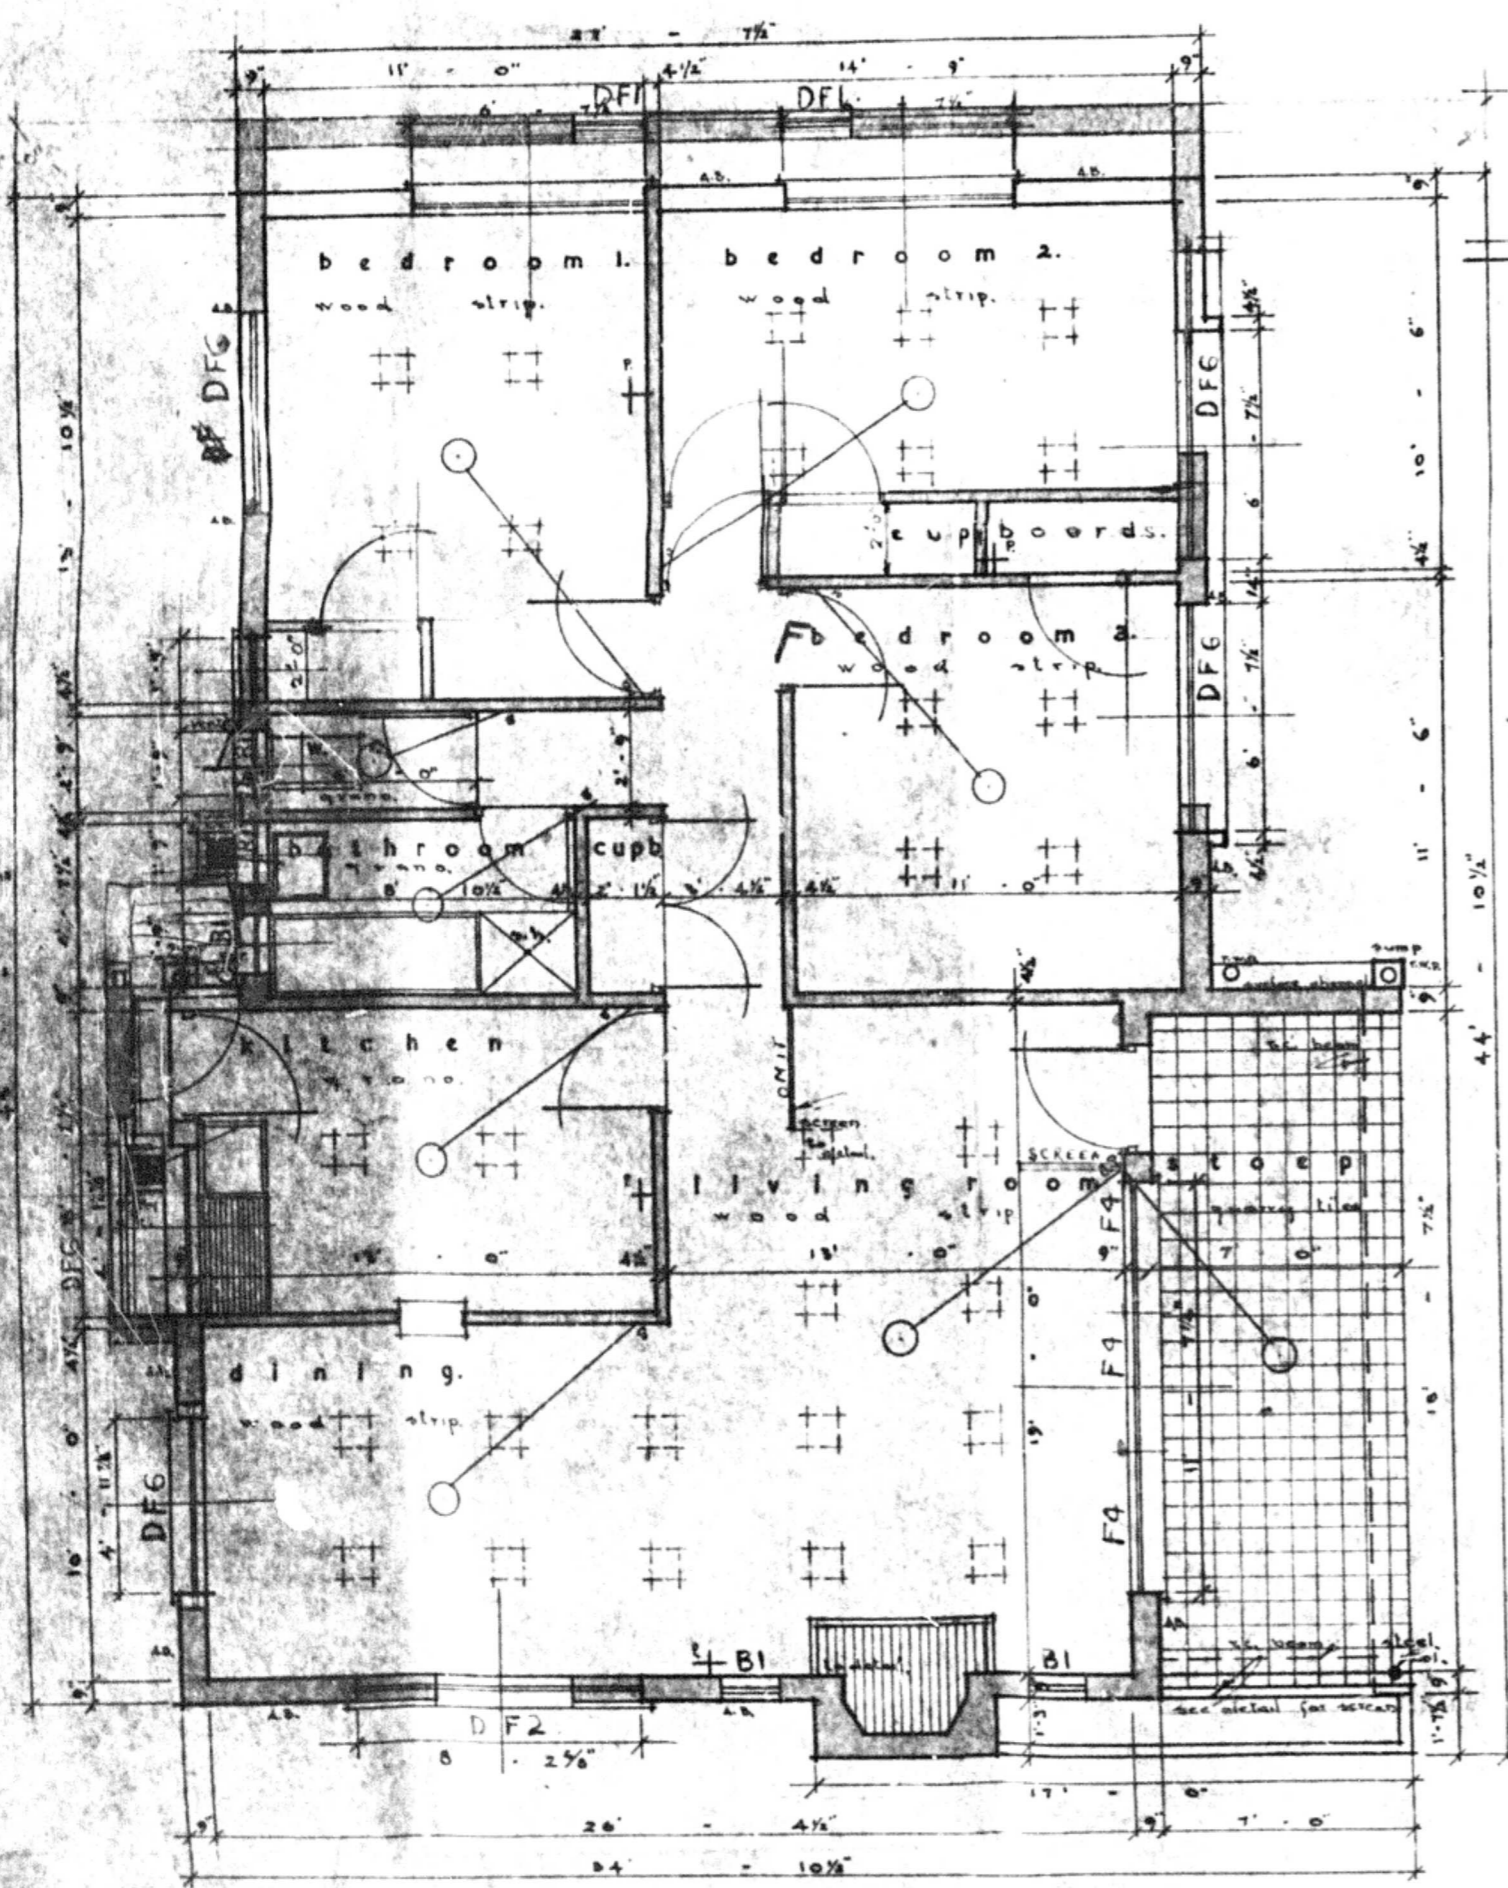

plan

Scale: four ft. to one inch

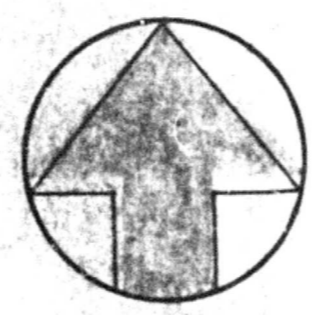

north

block plan.

ROADS & DRAINAGE SECTION
 To be shown and foundation levels being
 in conformity with existing road works and/or
 as to be shown
 Retaining wall, concrete or brickwork
 to the road level
 DATE 9/12/40
 N.B. Attention is drawn to Section 11 (1) of the
 Building By-laws, which require any wall, beam, other
 structure or gate abutting on a street, or in other
 proximity thereto, to conform to the "road level" of
 such street.



REVENUE OFFICE
 DURBAN
 C. W. F. J. P.
 16.12.40
 TO REFER
 No 2-1-1-0
 Grease Trap
 Required.

notes

figured dimensions are to be taken in preference to scaling:
 all sizes shown are carcass sizes:
 shingle, tile or asbestos roof at discretion of client:
 window types are taken from a standard HAWKWOOD STEEL WINDOW catalogue, no glazing bars - see detail sheet for details of fireplace, screen, garage door & steep glazed screen, re-paration & support piers where necessary.

natal provincial institute of architects
 index number.....bl/60....
 area. 1350. sq. ft. cube. 17550. cu. ft.
 scale. eight feet to one inch.....