


CITY ENGINEER'S OFFICE
 RECEIVED
 18. JUL 1953
 PLAN NO. 375/53.

APPROVED

19 AUG 1953
 CITY ENGINEER

Approved. Subject to a further fanlight in new bathroom.

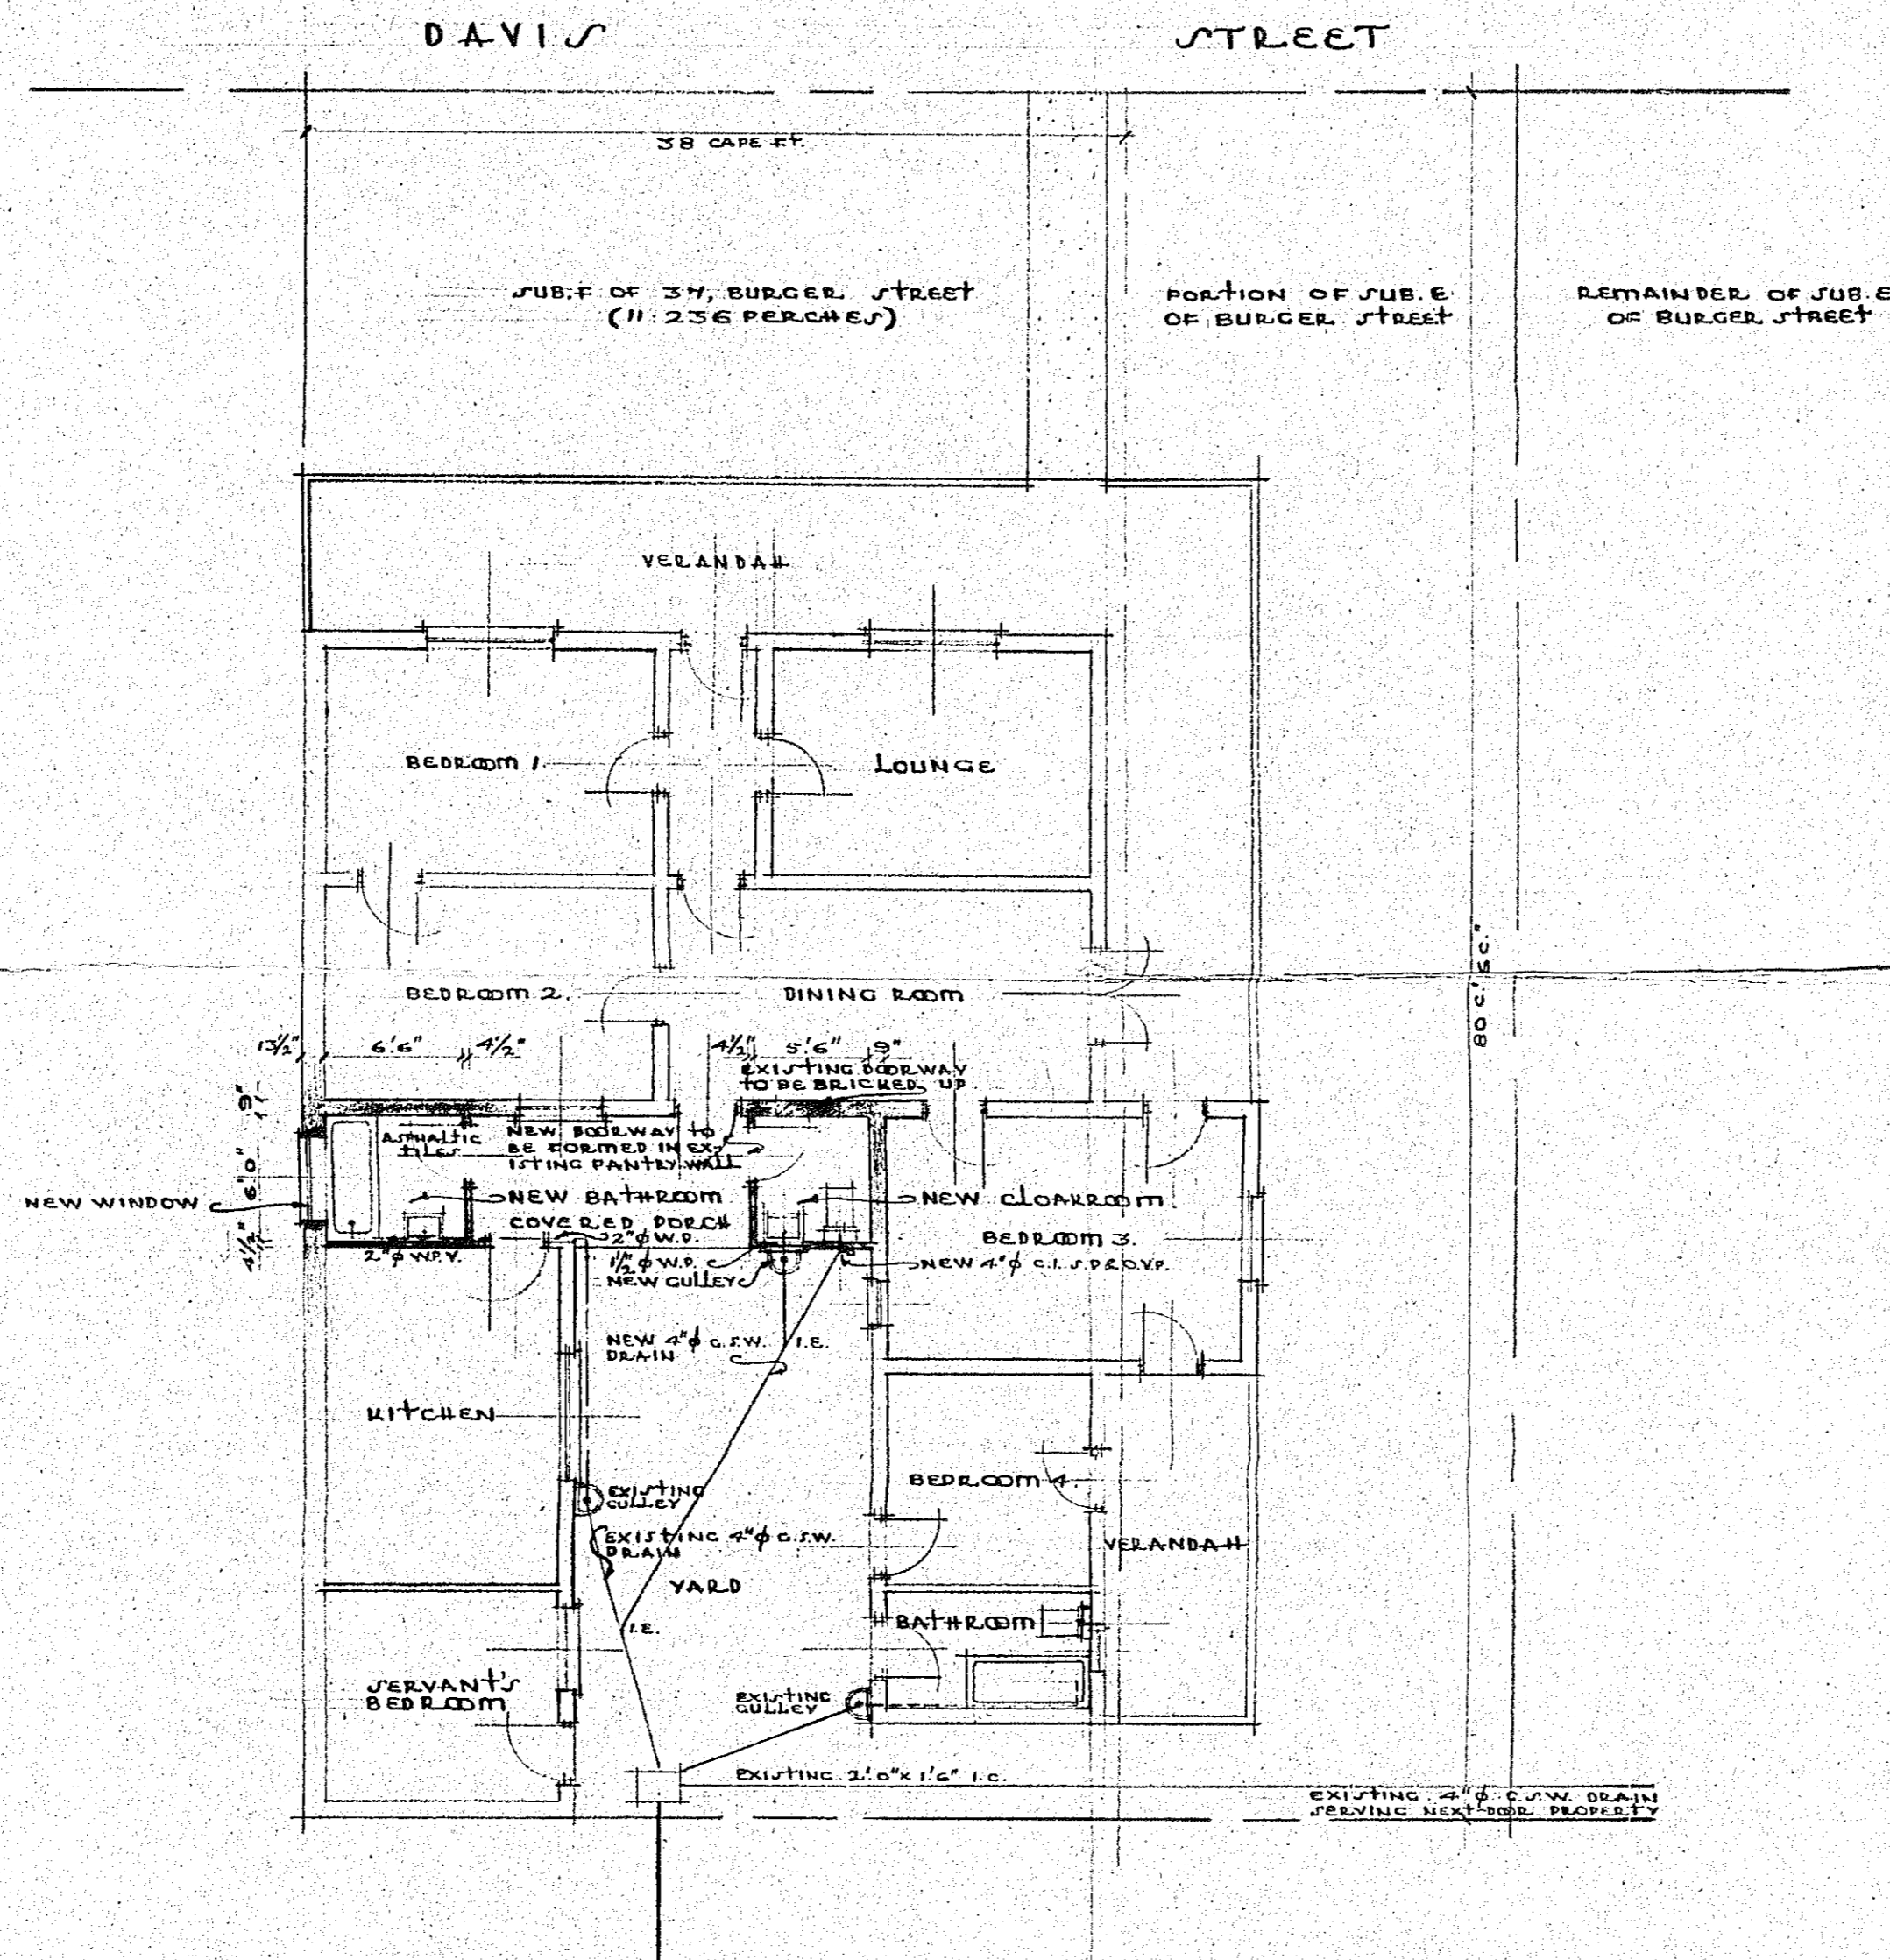

SKETCH OF PROPOSED ALTERATIONS TO MR. W. CLAYTON'S RESIDENCE
 25, DAVIS STREET, DIETERMARTZBURG
 EXISTING PANTRY & BOX-RM. TO BE CONVERTED INTO NEW CLOAKRM. & BATHRM. RESPECTIVELY

SCALE 1/8"=1'-0"
 DATE - JULY '53