



PROPOSED ADDITIONS & ALTERATIONS AT 63 FLORIDA ROAD FOR THE SECOND CHURCH OF CHRIST, SCIENTIST ON SUB REM OF 24 OF A.L.


SHEET 1/1 COPY 3
 CITY OF DURBAN
 PLAN No. 706/10/70
 APPROVED 29 JAN 1971
 C. C. HANDS CITY ENGINEER

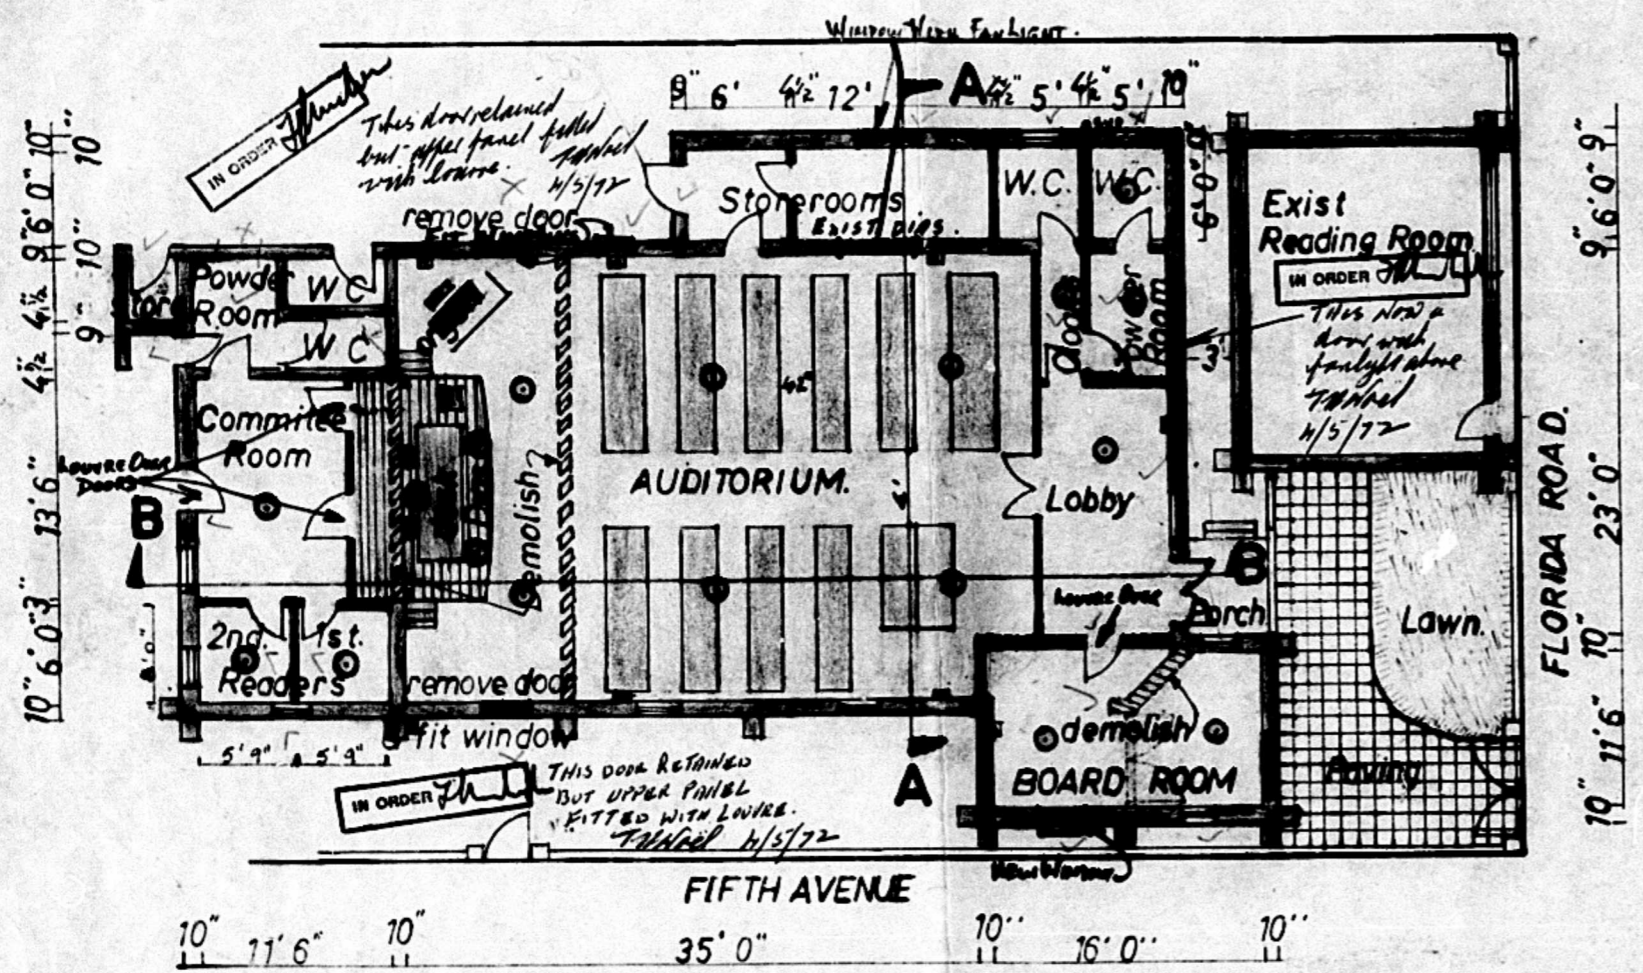

PLAN SCALE 1"=8'0"

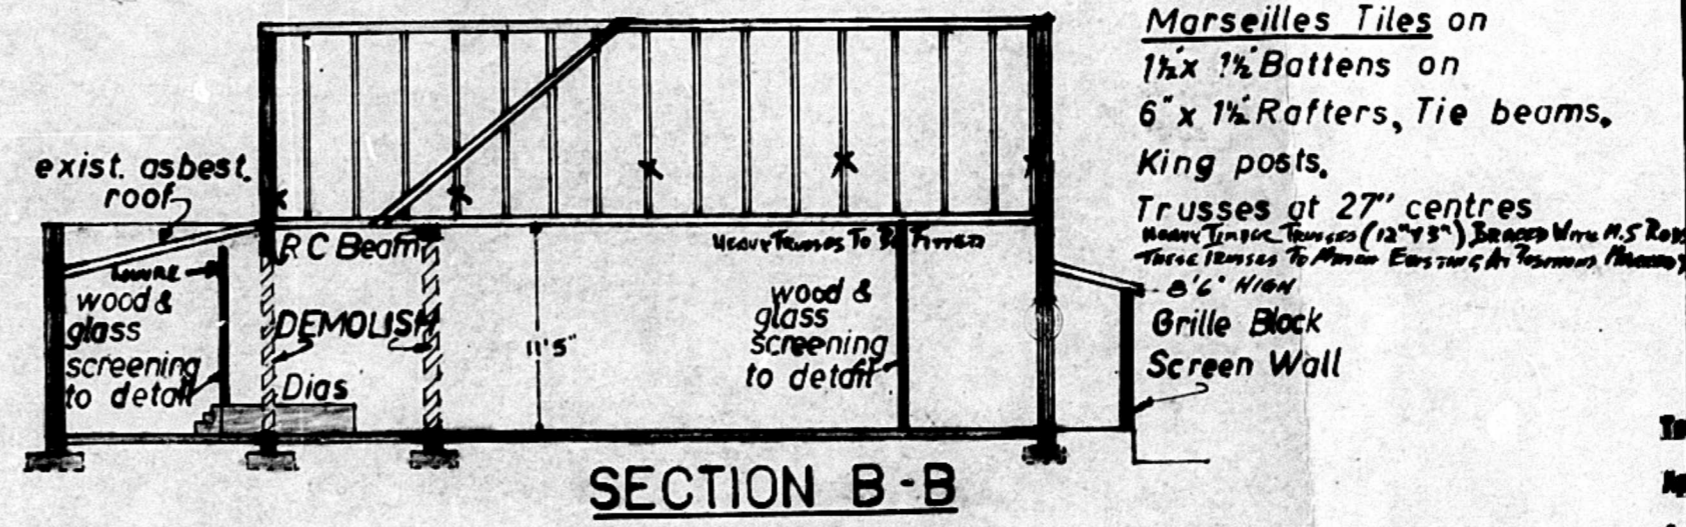


SECTION B-B

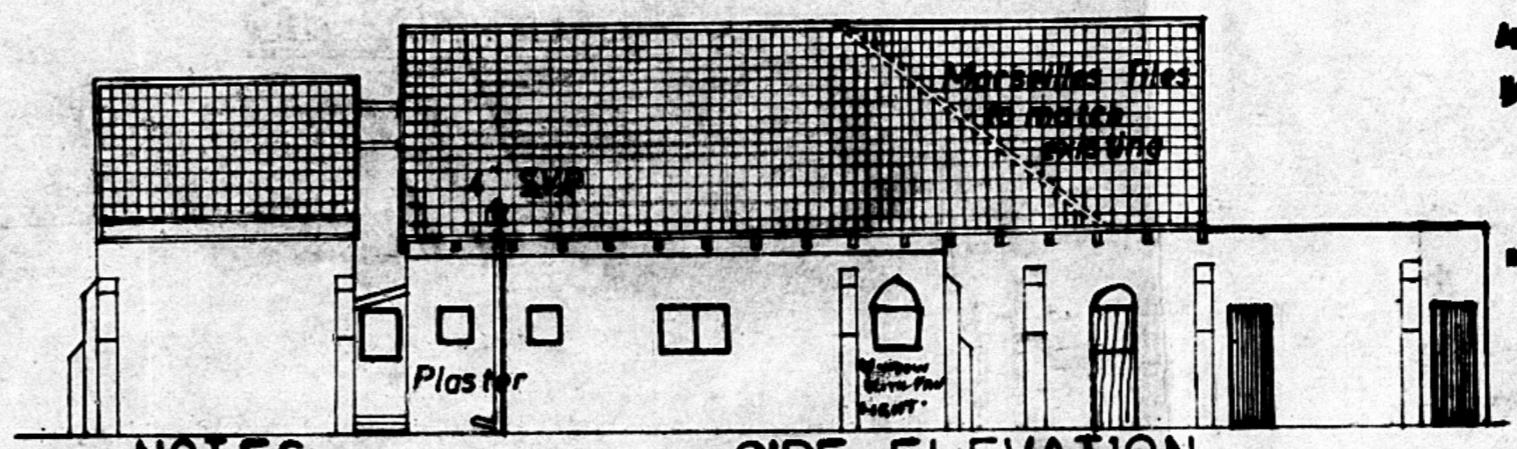

SIDE ELEVATION

Rearrangement of Church Auditorium in order to eliminate excessive noise from Florida Road. Propose to move preachers dias to West end of Auditorium and to remove dividing wall between this space and organ room. Erect a screen at East end to give extra sound barrier. Move main entrance to position shown and this to be protected by a screen wall and porch roofed over but not fitted with doors. Existing Toilets to remain but two others to be installed as shown. Only external alteration is porch and one toilet.

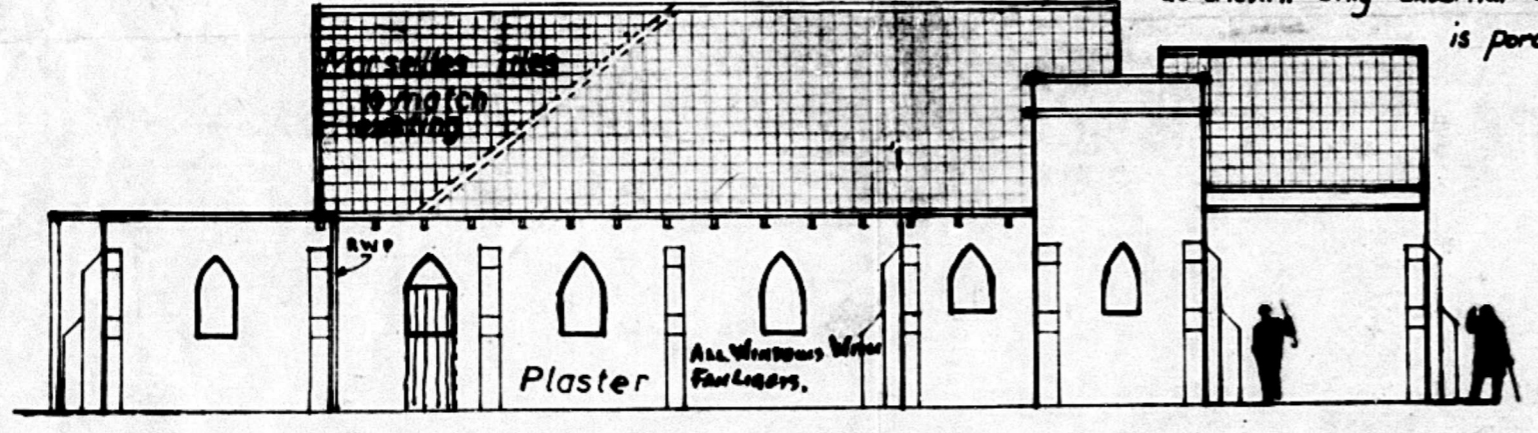

ELEVATION TO 5th AVENUE

NOTES


1. Fall in Auditorium of 12" to be filled & levelled.
2. Pews to be turned 90° so congregation sit with backs to Florida Road.
3. Screening to be Polished Veneer & aluminium-framed Glass sheets.
4. Roof construction & Tiles to match existing.
5. Stained-glass window removed from Powder Room to be re-used in screen behind Dias.
6. W.h. basins to be provided in Powder Room & Cloaks, and with new W.C. to discharge into existing sewer drain.

LEGEND


- Existing brickwork.
- New brickwork.
- Demolished brickwork.
- 15 amp. plug sockets.
- Re-positioned pendant lights.

SCHEDULE OF AREAS


USAGE	SQ. FT.
Existing Church	2,053
Addition	42
TOTAL	2,095

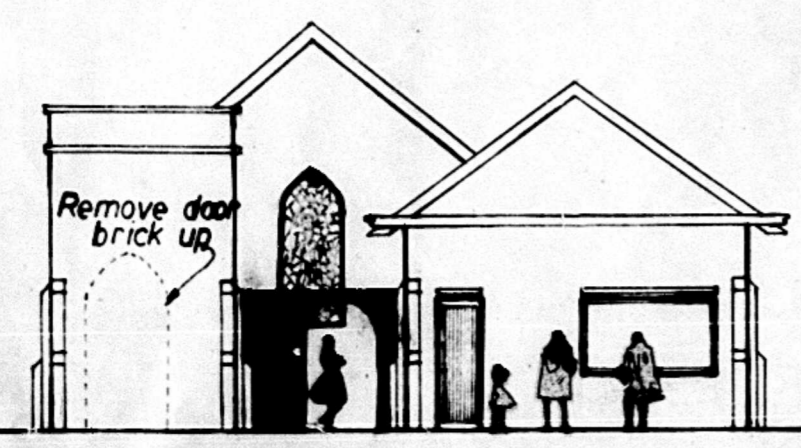

ELEVATION TO FLORIDA RD.

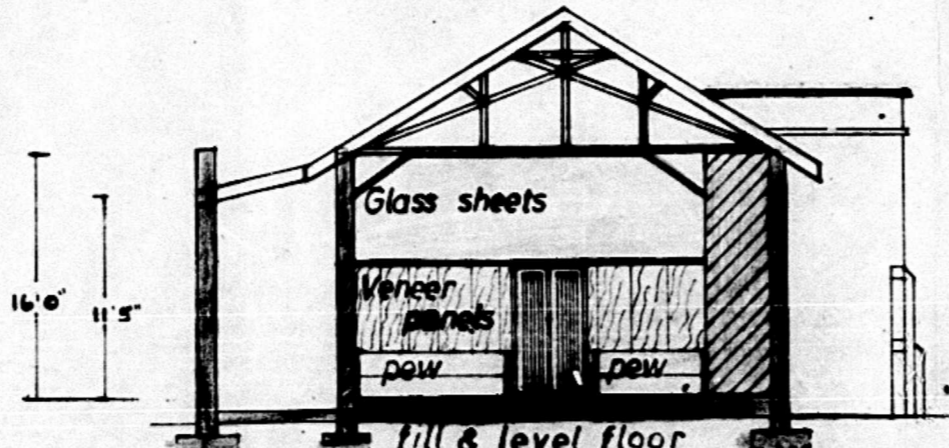

SECTION A-A

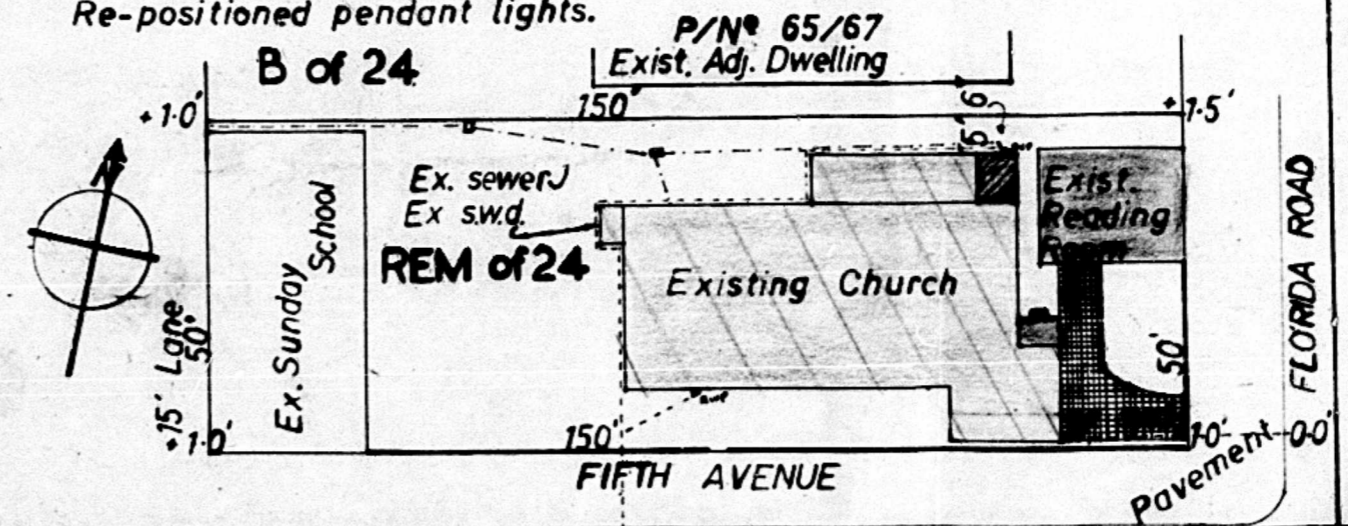

PLANNING DIVISION
 Town Planning Scheme in course of Preparation.
 Application No. 706/10/70
 Approved
 Approved by Council on 8 JAN 1971
 by City Engineer
 by Council on
 63 Florida Rd.
 Add. & alt.

D/W 1957
 AMENDMENT APPROVED
 C. C. HANDS DATE 1/5/72
 CITY ENGINEER PER

PREPARED BY: T.H. [Signature]