



Section Through Sewer  
Scale 1 in 200.

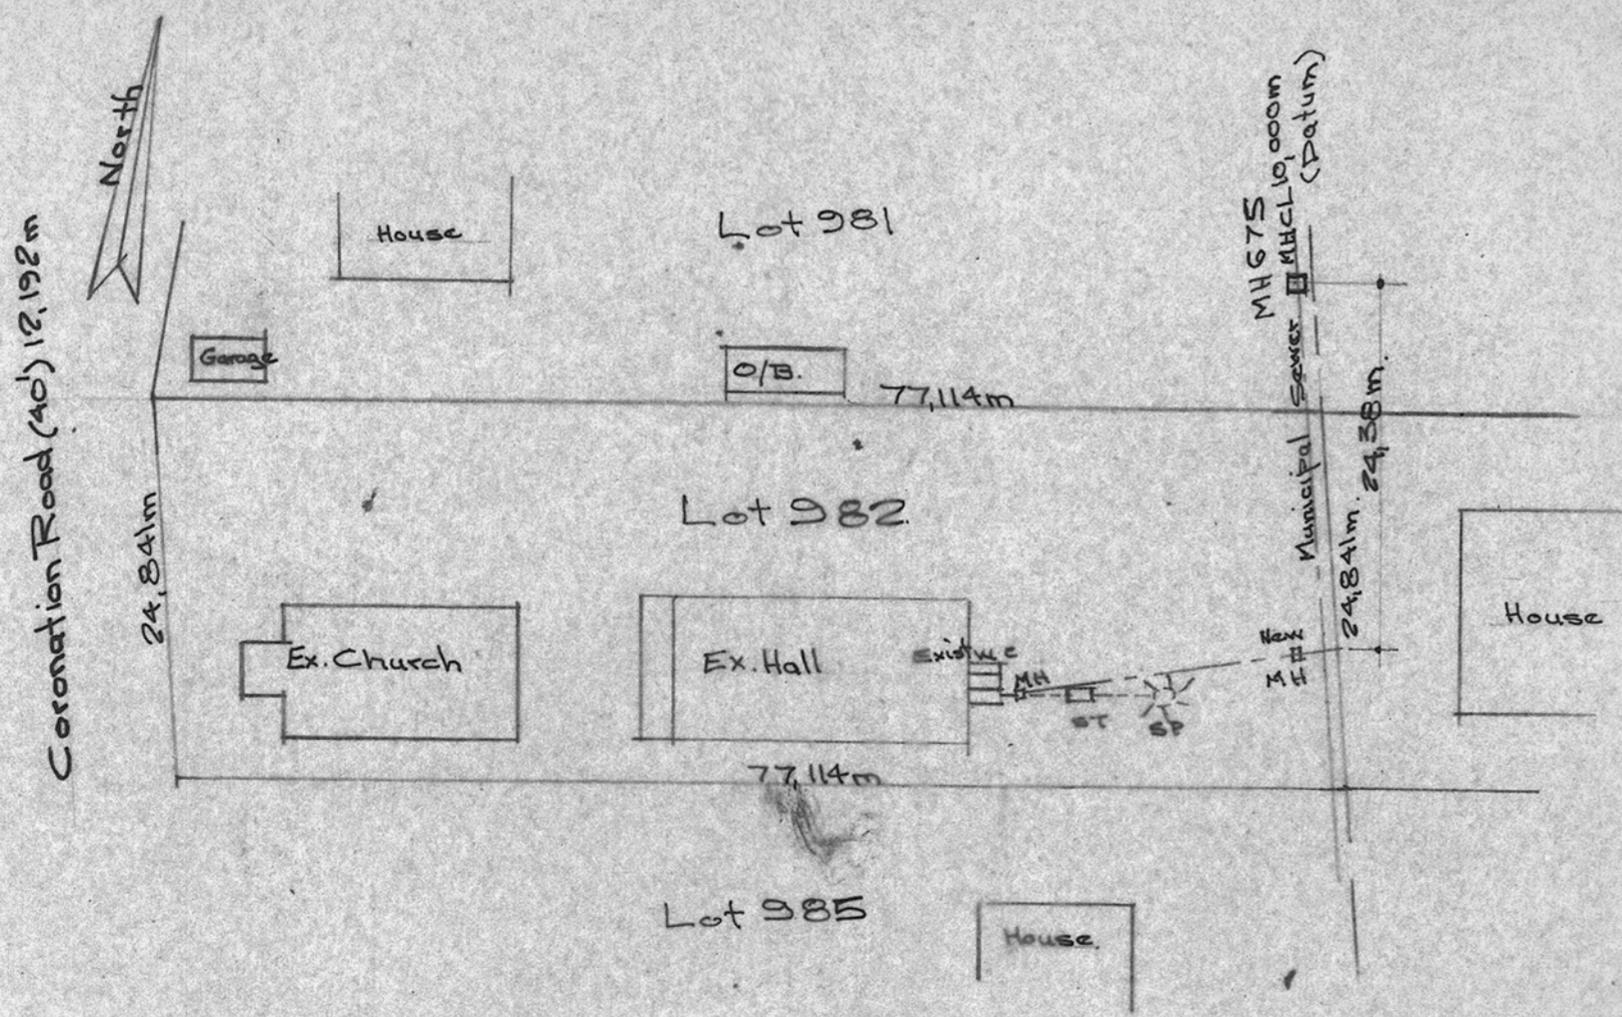

Site Plan  
Lot 982 of Queensburgh Township  
Scale 1 in 500.

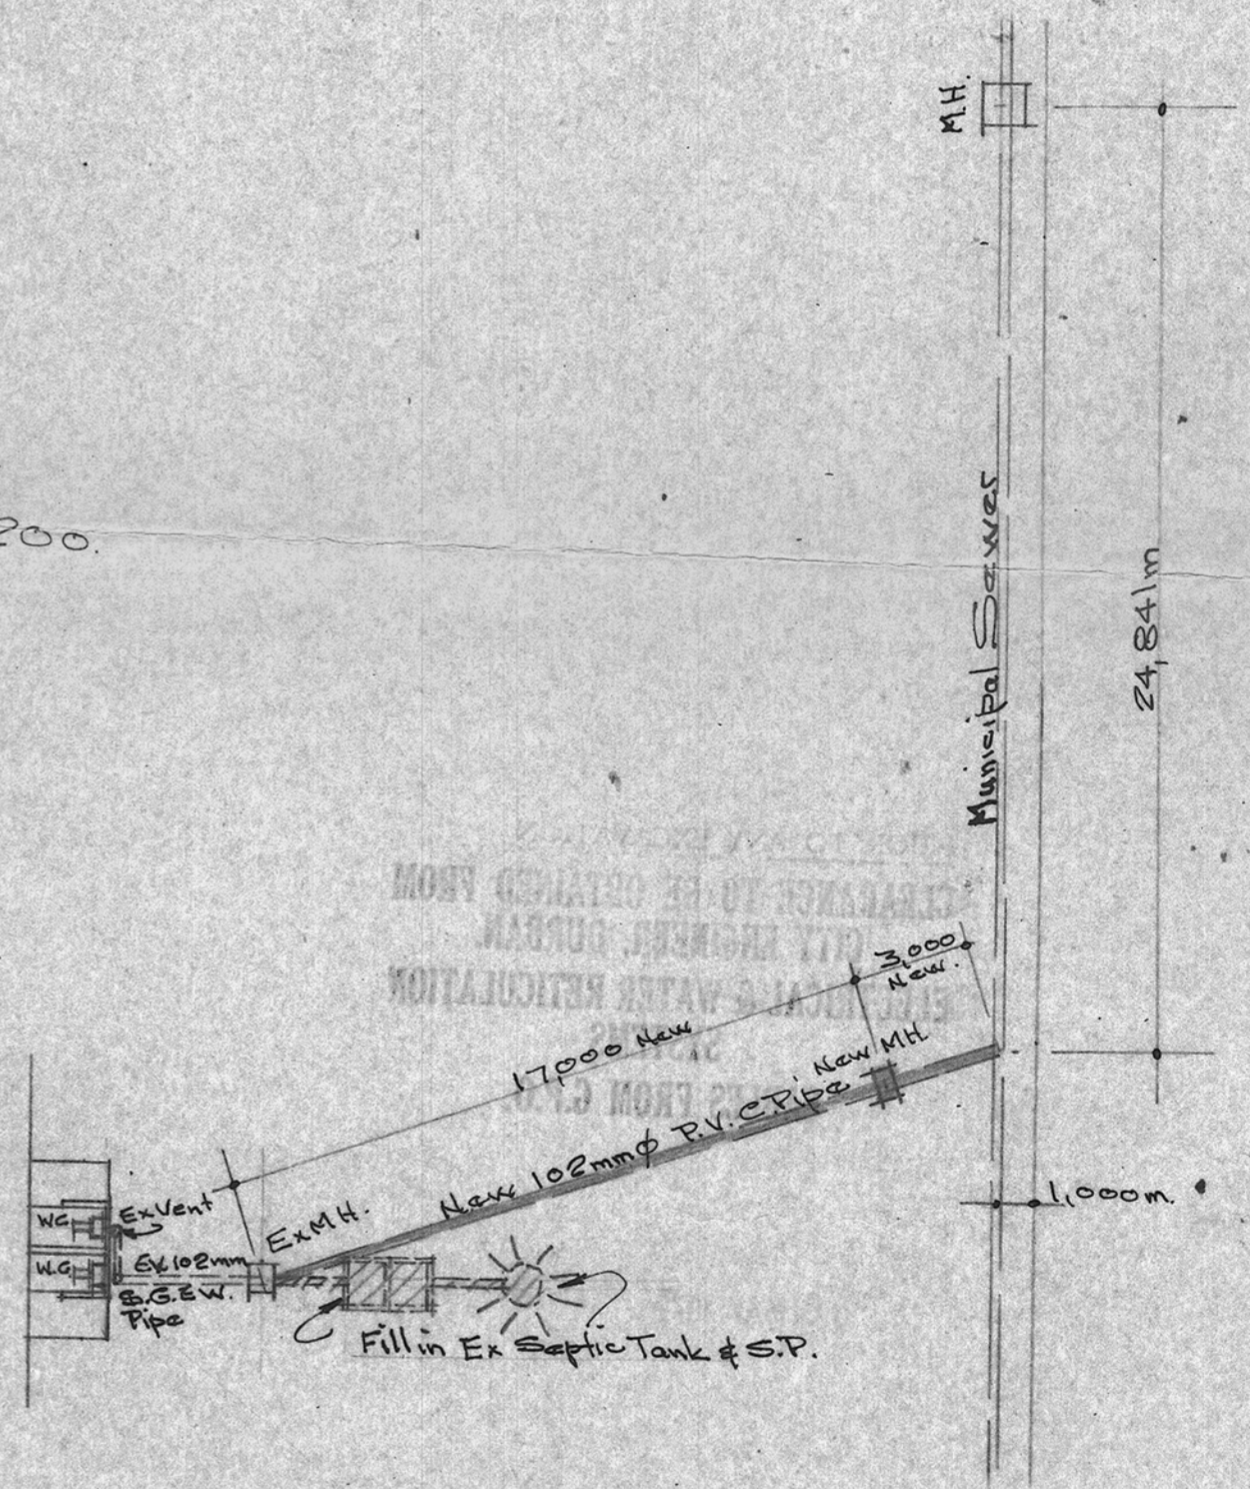

Plan on Drainage  
Scale 1 in 200

Proposed Connection to Municipal Sewerage Reticulation for Malvern Congregational Church  
27 Coronation Road, Malvern. (Lot 982 of Queensburgh Township) Scales: As Shown. Date: 6-5-72 Drawn G.L. Jacobs  
Pr. Eng. B.S. (Eng) AM = ACE