

31°7'41"


31°7'48"

31°7'55"

31°8'2"

-29°32'31"

-29°32'38"

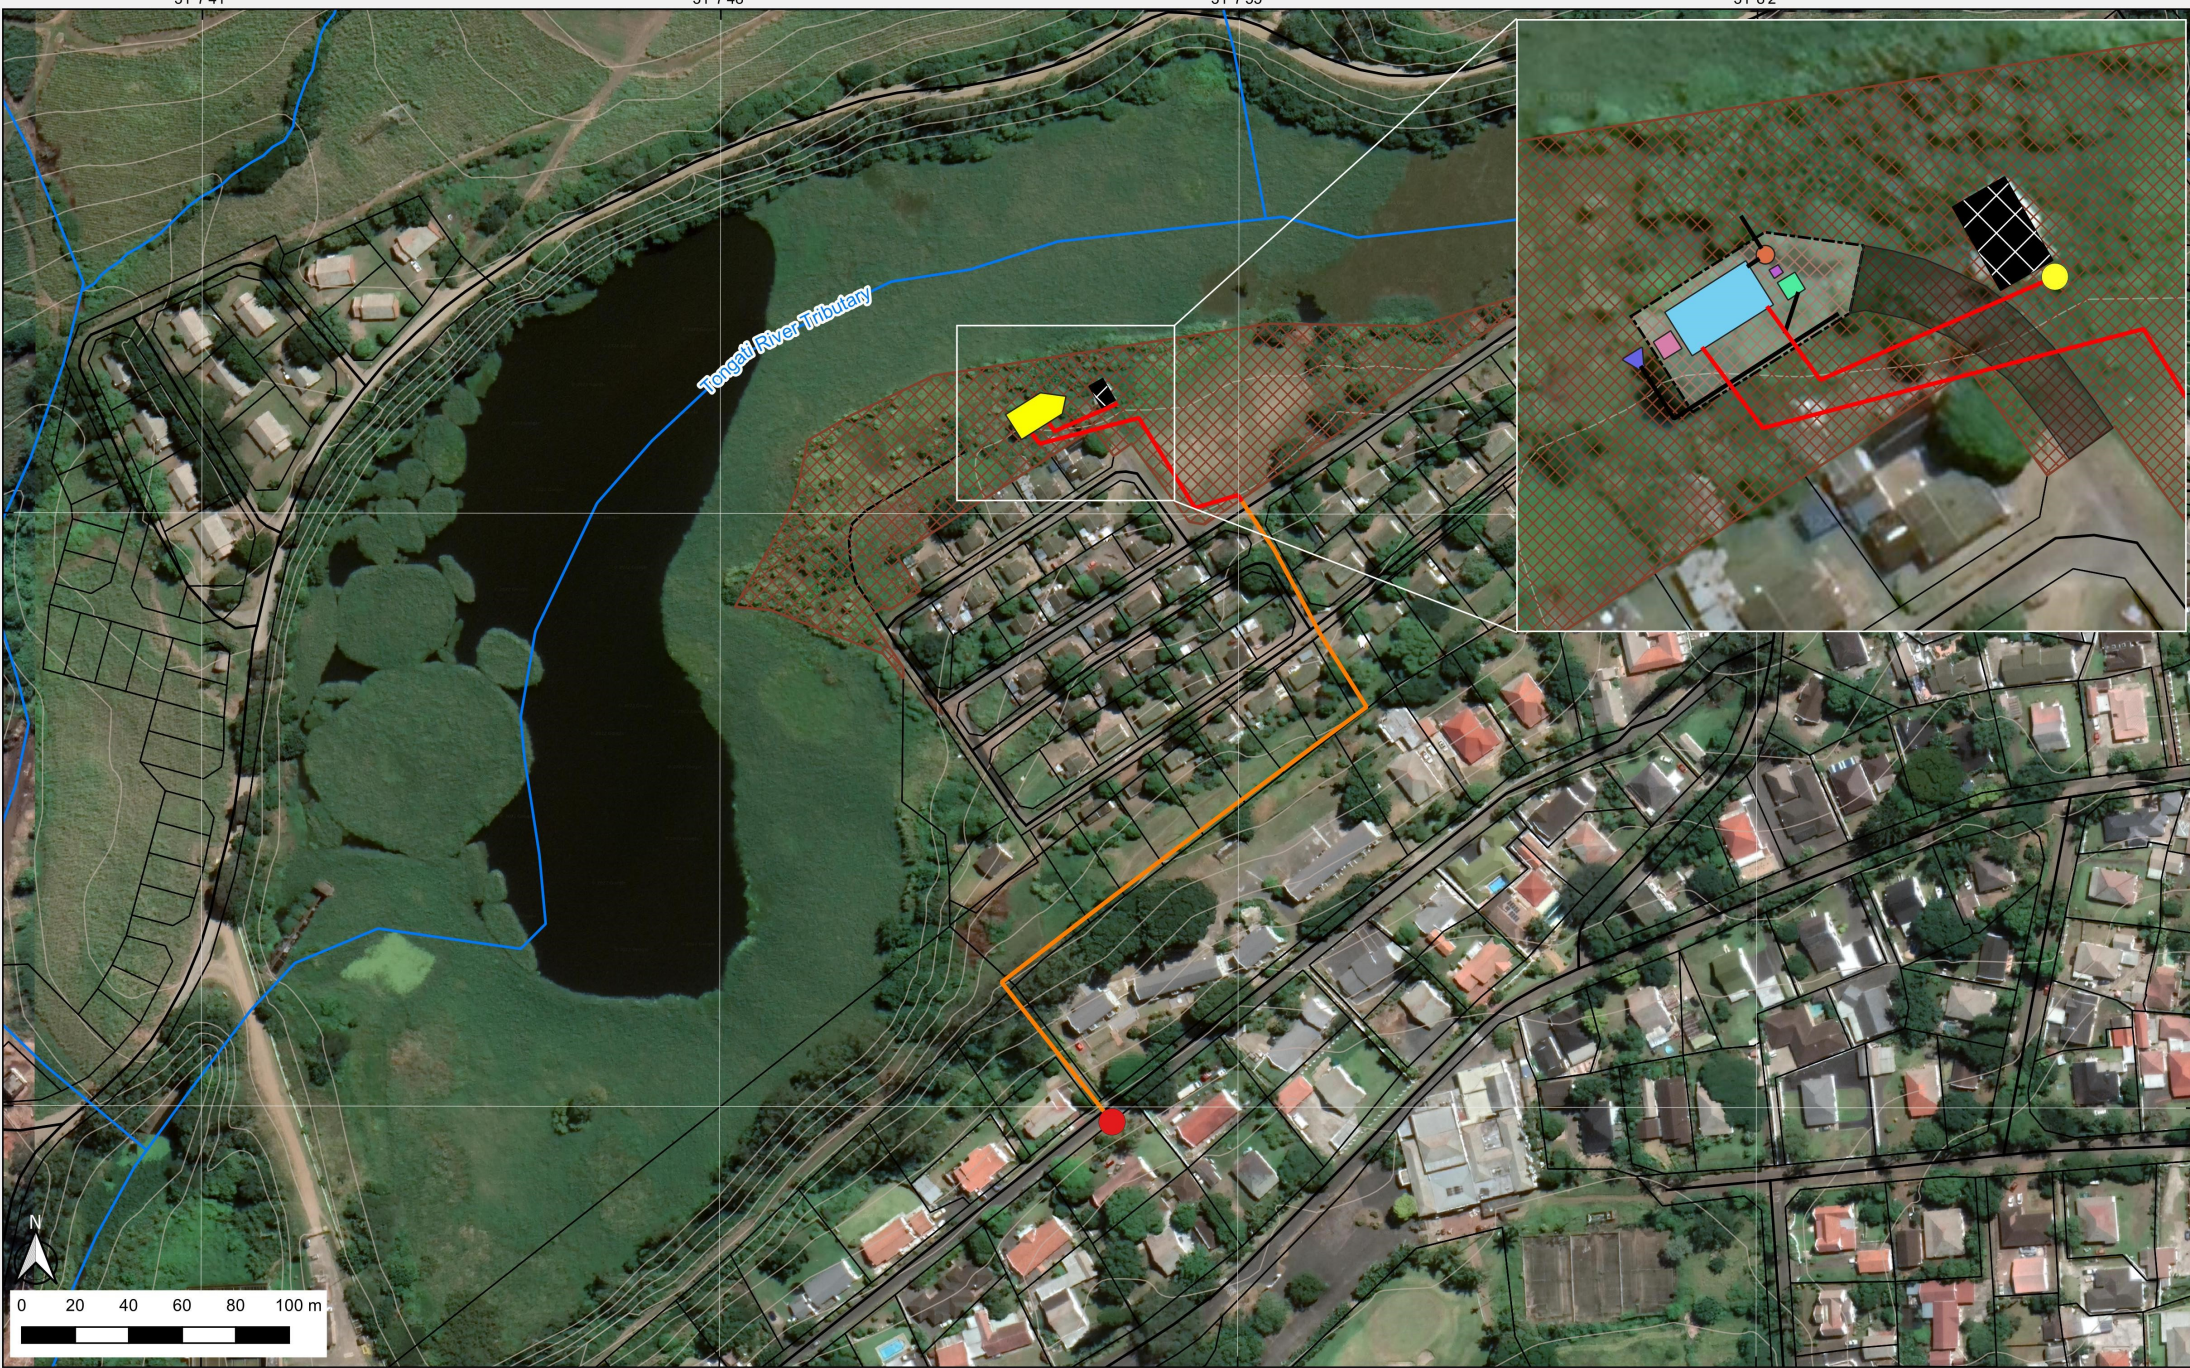

**NORTHDALE PUMP STATION & RISING MAIN**

Projection: Hartebeesthoek94\_Lo31\_(E-N)  
 Client: eThekweni Municipality  
 Date: 06/06/2022 Prepared By: Dustin Bell  
 Project No: EVP1256 Drawing No: 1256/02

**Legend**

- Tie-In Point
- Sewer Inflow Point
- New Pump Station
- Cadastrals
- Public Open Space
- Northdale Rising Main (Under EIA)
- Northdale Rising Main (Not Under EIA)
- 2m Contours
- Fence
- Generator
- Overflow Manhole
- Pump Station
- Stormwater Outlet
- Toilet
- Wash Down Slab
- Access Road
- Pipe Work

