


ALL DIMENSIONS ARE TO BE CHECKED ON SITE PRIOR TO CONSTRUCTION TAKING PLACE. ANY DISCREPANCY BETWEEN ARCHITECT DRAWINGS, ENGINEER DRAWINGS AND THE BILLS OF QUANTITIES ARE TO BE DISCUSSED WITH THE ARCHITECT. ALL STRUCTURE TO BE CHECKED BY ENGINEER.

No.	DATE	AMENDMENT	D.P.W.

Copyright vests in the Department of Public Works  
 as-built drawings  
 certified as-built drawings as per Centralised Drawing Archive AS-BUILT DRAWING REQUIREMENTS  
 name: \_\_\_\_\_  
 date: \_\_\_\_\_  
 professional registration no.: \_\_\_\_\_

cad file name page type  
 L12/03/20 A A 1

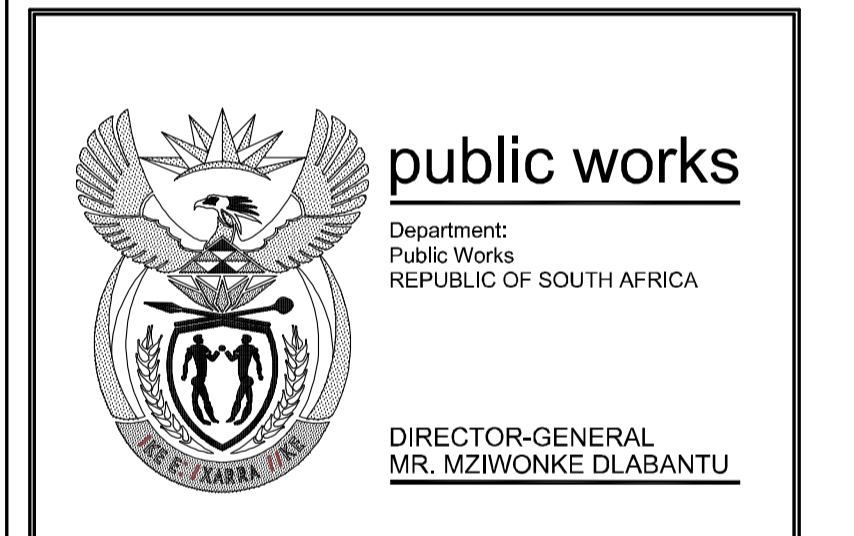

discipline ARCHITECTURAL  
 service  
 NEWCASTLE JUSTICE  
 NEW COMPLEX:  
 ESTABLISHMENT OF A  
 COMMUNITY COURT

WCS number 45965

drawing title  
 SKETCH PLANS:  
 PROPOSED RESTORATIONS  
 TO EXISTING FAMILY COURT

ref.no. EDIT designed AH  
 scale as shown drawn AH  
 date June 2013 checked CDHS


DPW drawing number  
 25459 - L12/03/20 A




NORTH WESTERN ELEVATION  
 Scale 1:100




SOUTH EASTERN ELEVATION  
 Scale 1:100

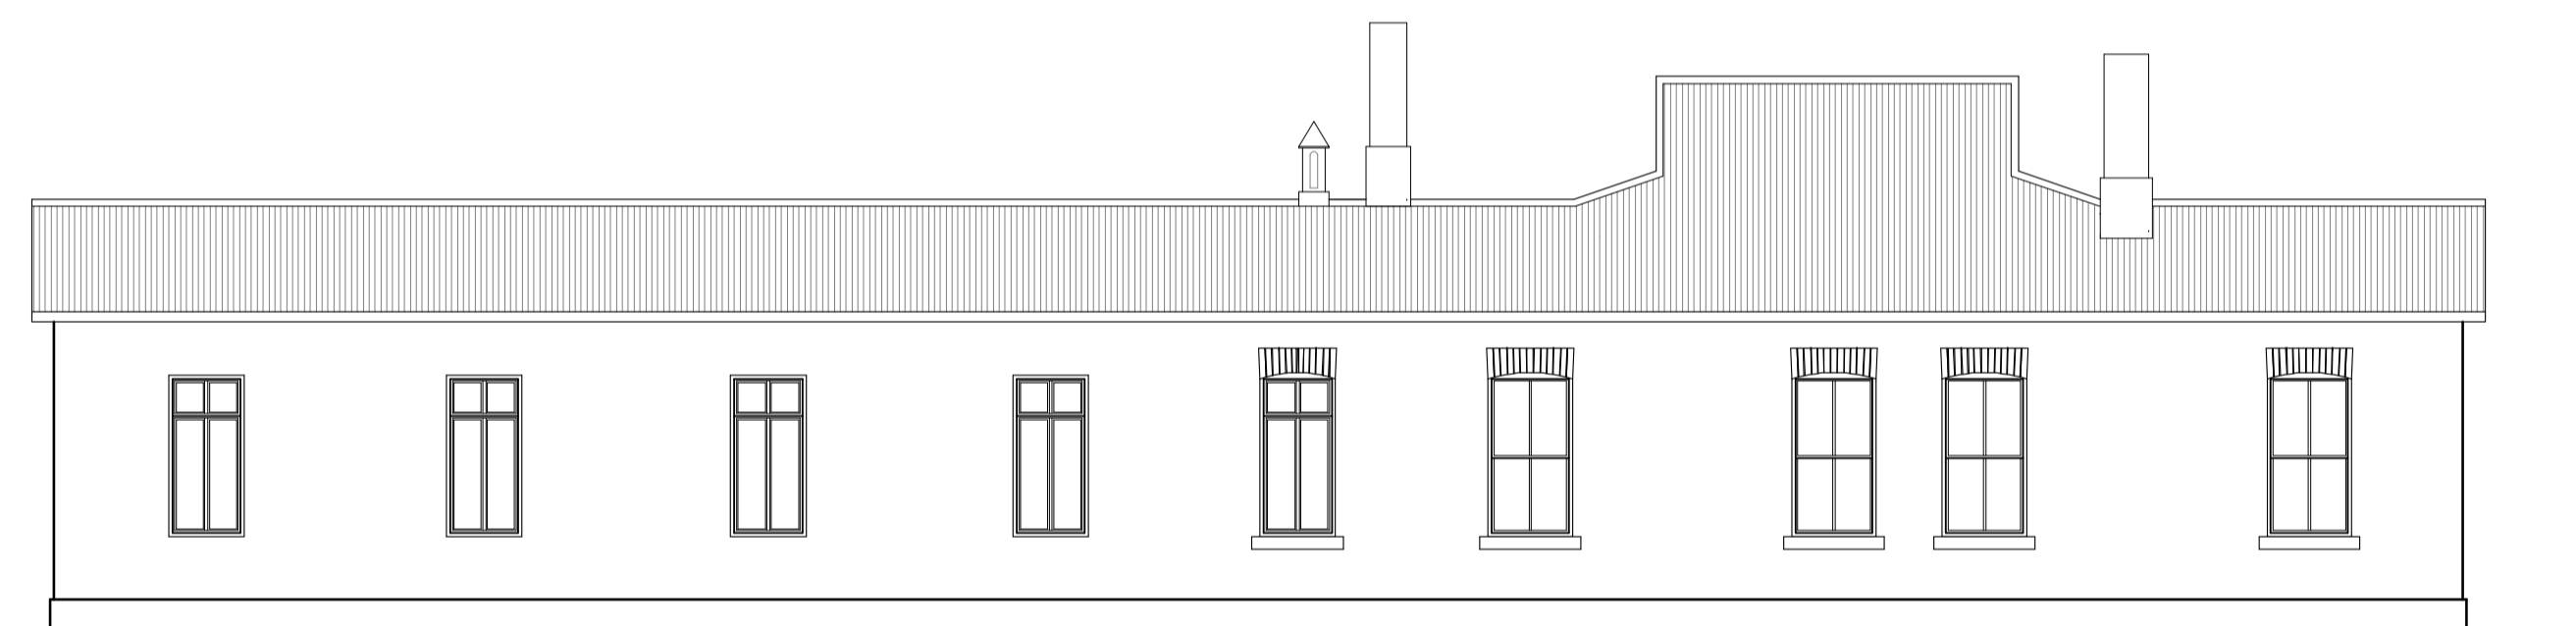

NORTH EASTERN ELEVATION  
 Scale 1:100

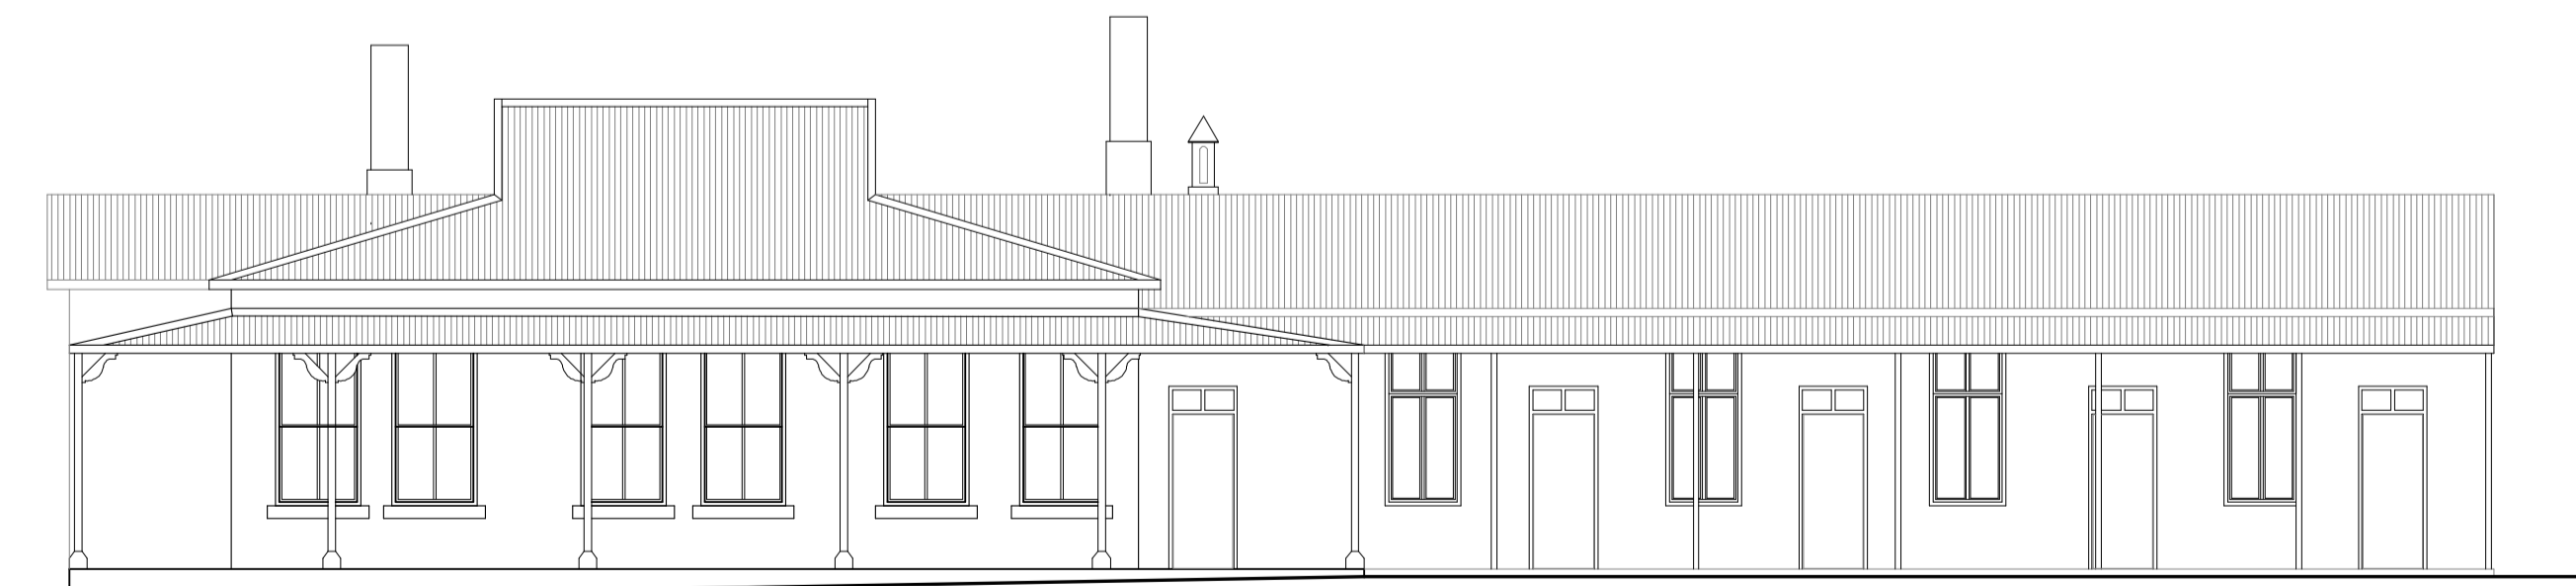

SOUTH WESTERN ELEVATION  
 Scale 1:100

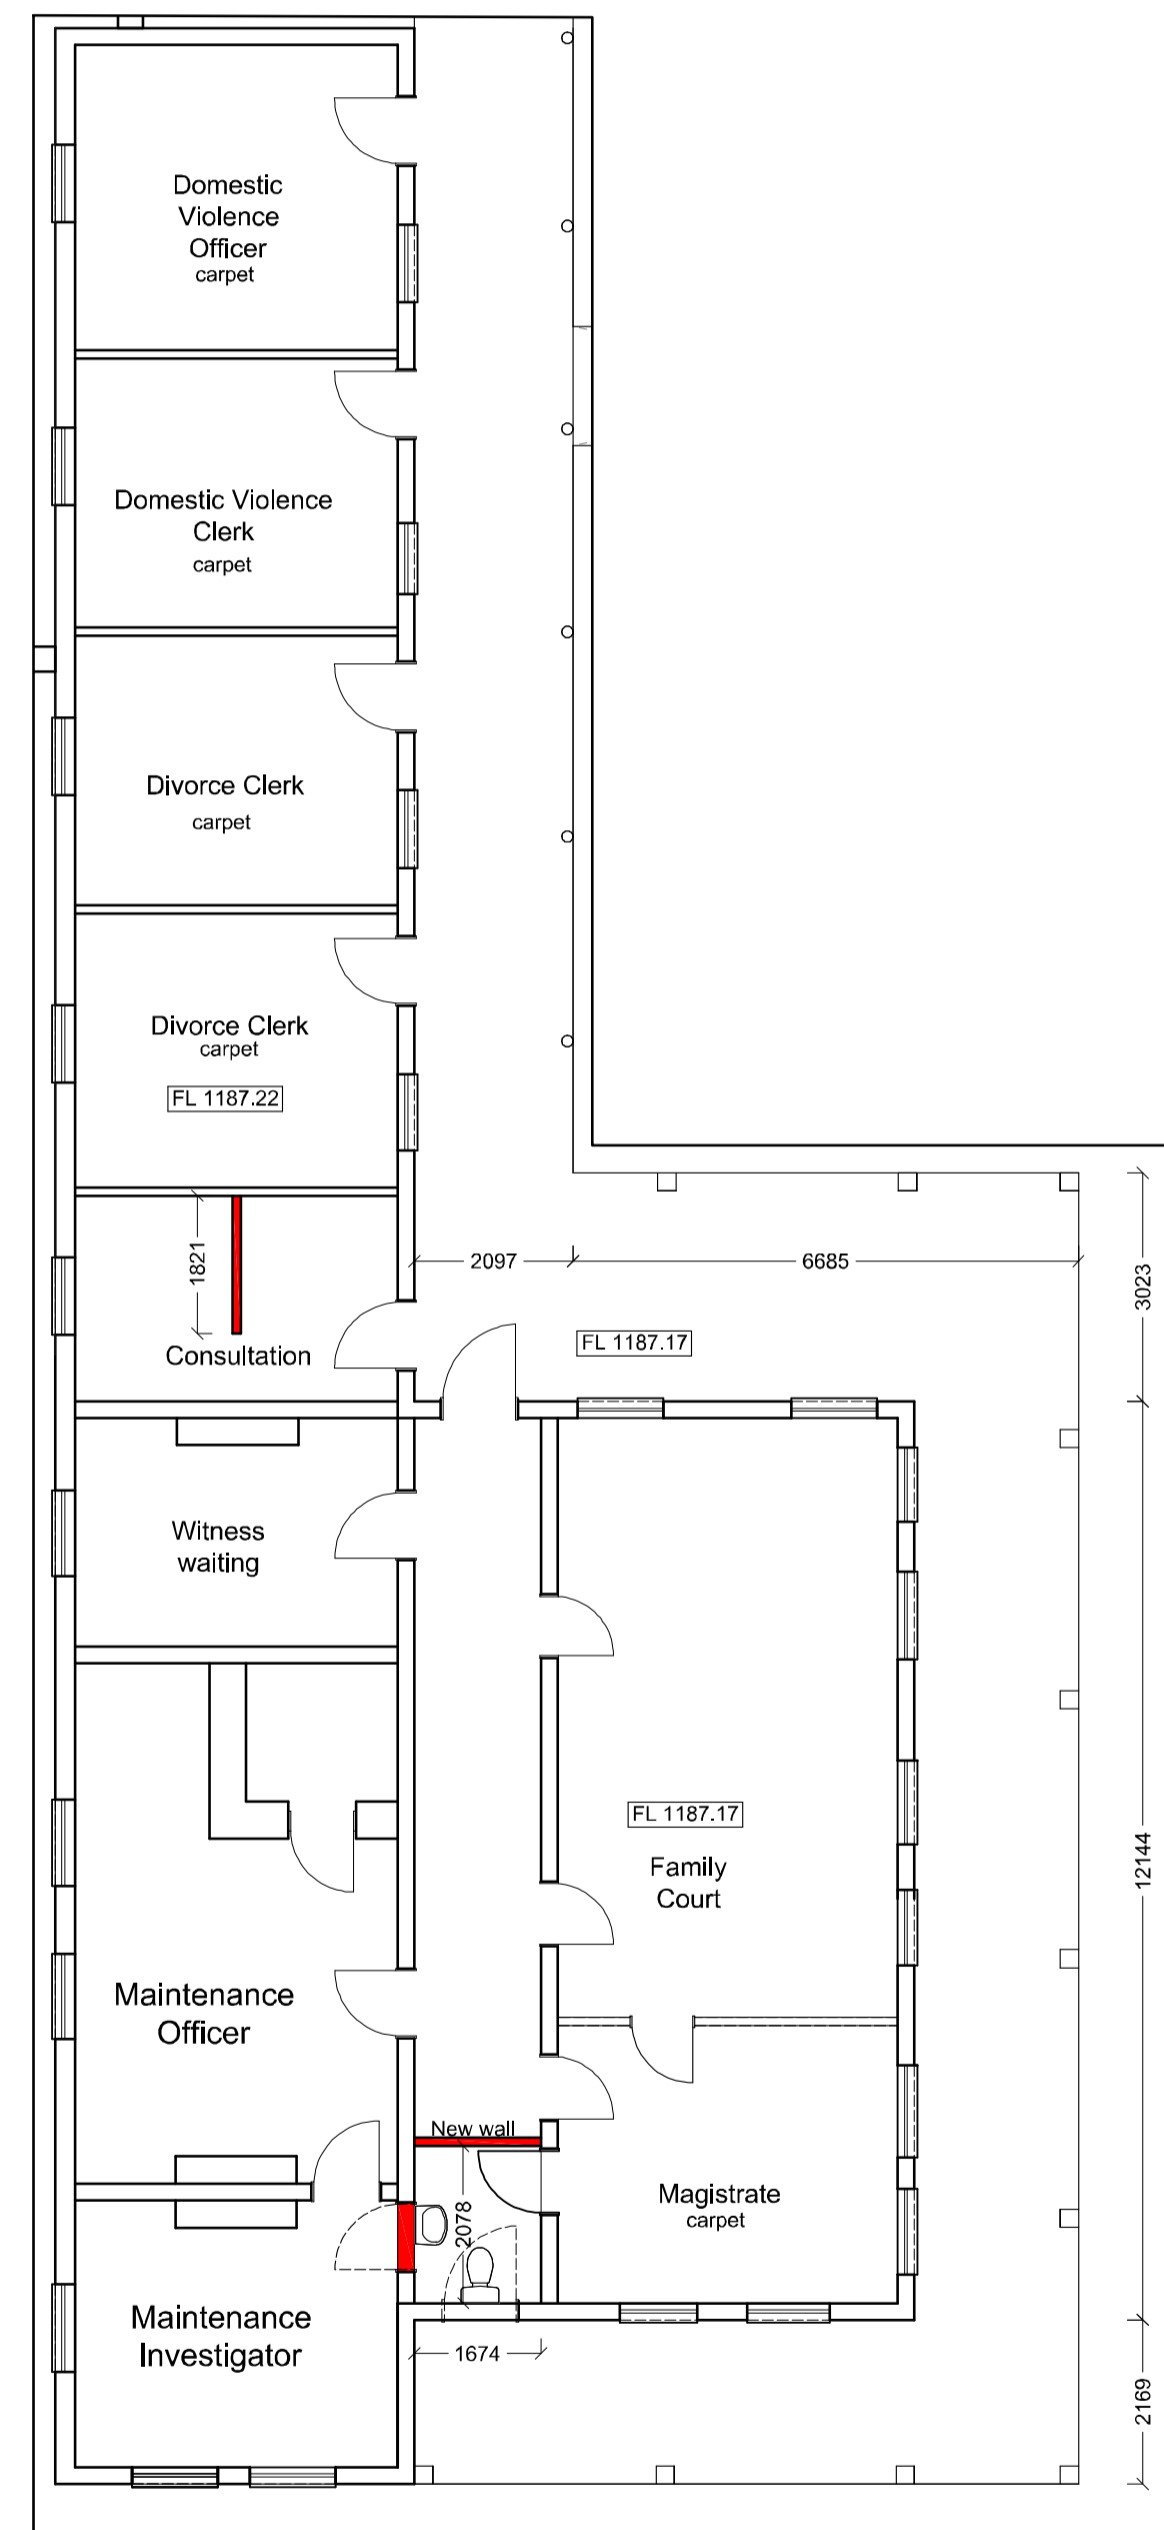

PLAN: Existing building  
 Family court  
 Scale 1:100

