

PLAN: Restoration Family court
Scale 1:100



NORTH WESTERN ELEVATION
Scale 1:100




SOUTH EASTERN ELEVATION
Scale 1:100



SOUTH WESTERN ELEVATION
Scale 1:100



SECTION A-A
Scale 1:50

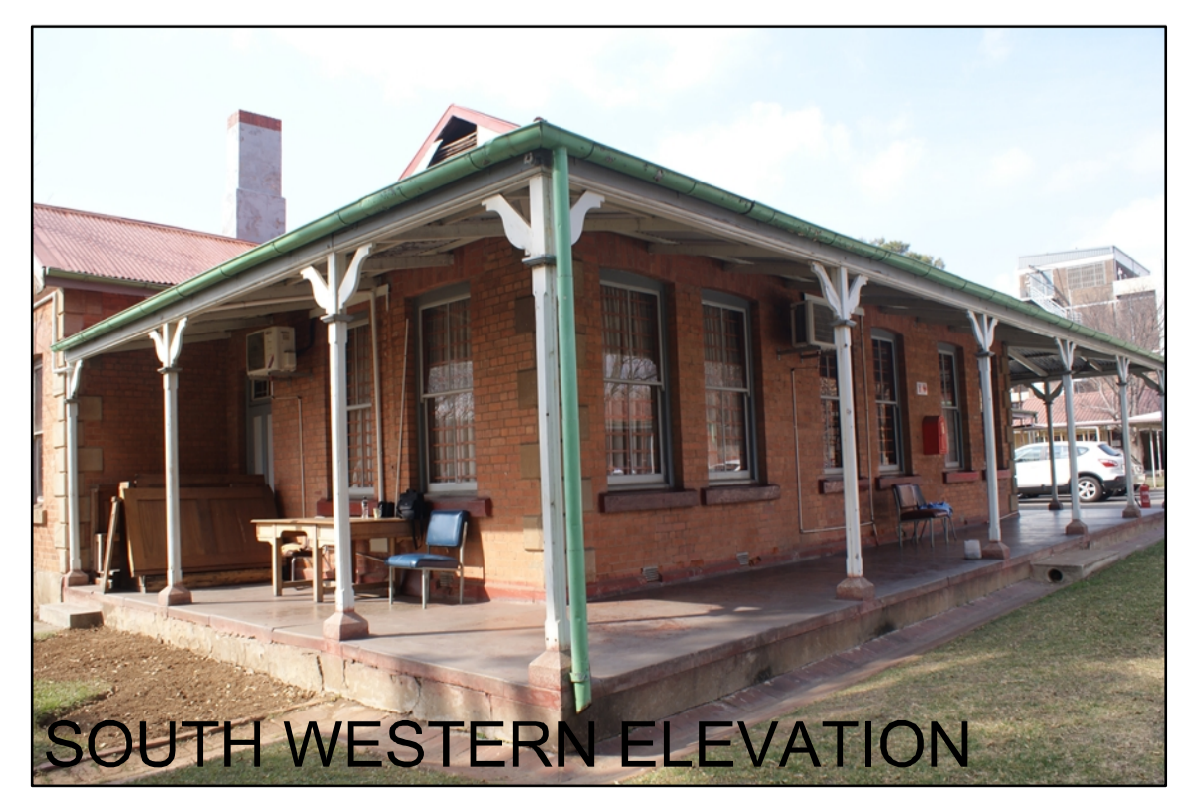

ALL DIMENSIONS ARE TO BE CHECKED ON SITE PRIOR TO CONSTRUCTION TAKING PLACE. ANY DISCREPANCY BETWEEN ARCHITECT DRAWINGS, ENGINEER DRAWINGS AND THE BILLS OF QUANTITIES ARE TO BE DISCUSSED WITH THE ARCHITECT. ALL STRUCTURE TO BE CHECKED BY ENGINEER.

No.	DATE	AMENDMENT	D.P.W.

Copyright vests in the Department of Public Works
as-built drawings
certified as-built drawings as per Centralised Drawing Archive AS-BUILT DRAWING REQUIREMENTS
name: _____
date: _____
professional registration no.: _____

cad file name: L12/03/20 B page type: A 1

public works
Department: Public Works
REPUBLIC OF SOUTH AFRICA
DIRECTOR-GENERAL
MR. MZIWONKE DLABANTU

consultant

MNI ARCHITECTS
48 FARQUHAR ROAD P.O. BOX 3595
3370 LADYSMITH
TEL: (036) 6314028
FAX: (036) 6314086

discipline: ARCHITECTURAL
service: NEWCASTLE JUSTICE NEW COMPLEX: ESTABLISHMENT OF A COMMUNITY COURT

WCS number: 45965
drawing title: SKETCH PLANS: PROPOSED RESTORATIONS TO EXISTING FAMILY COURT
ref.no. EDIT designed AH
scale as shown drawn AH
date June 2013 checked CDHS
DPW drawing number: 25459 - L12/03/20 B